


SECTION - XX
SCALE 1:100

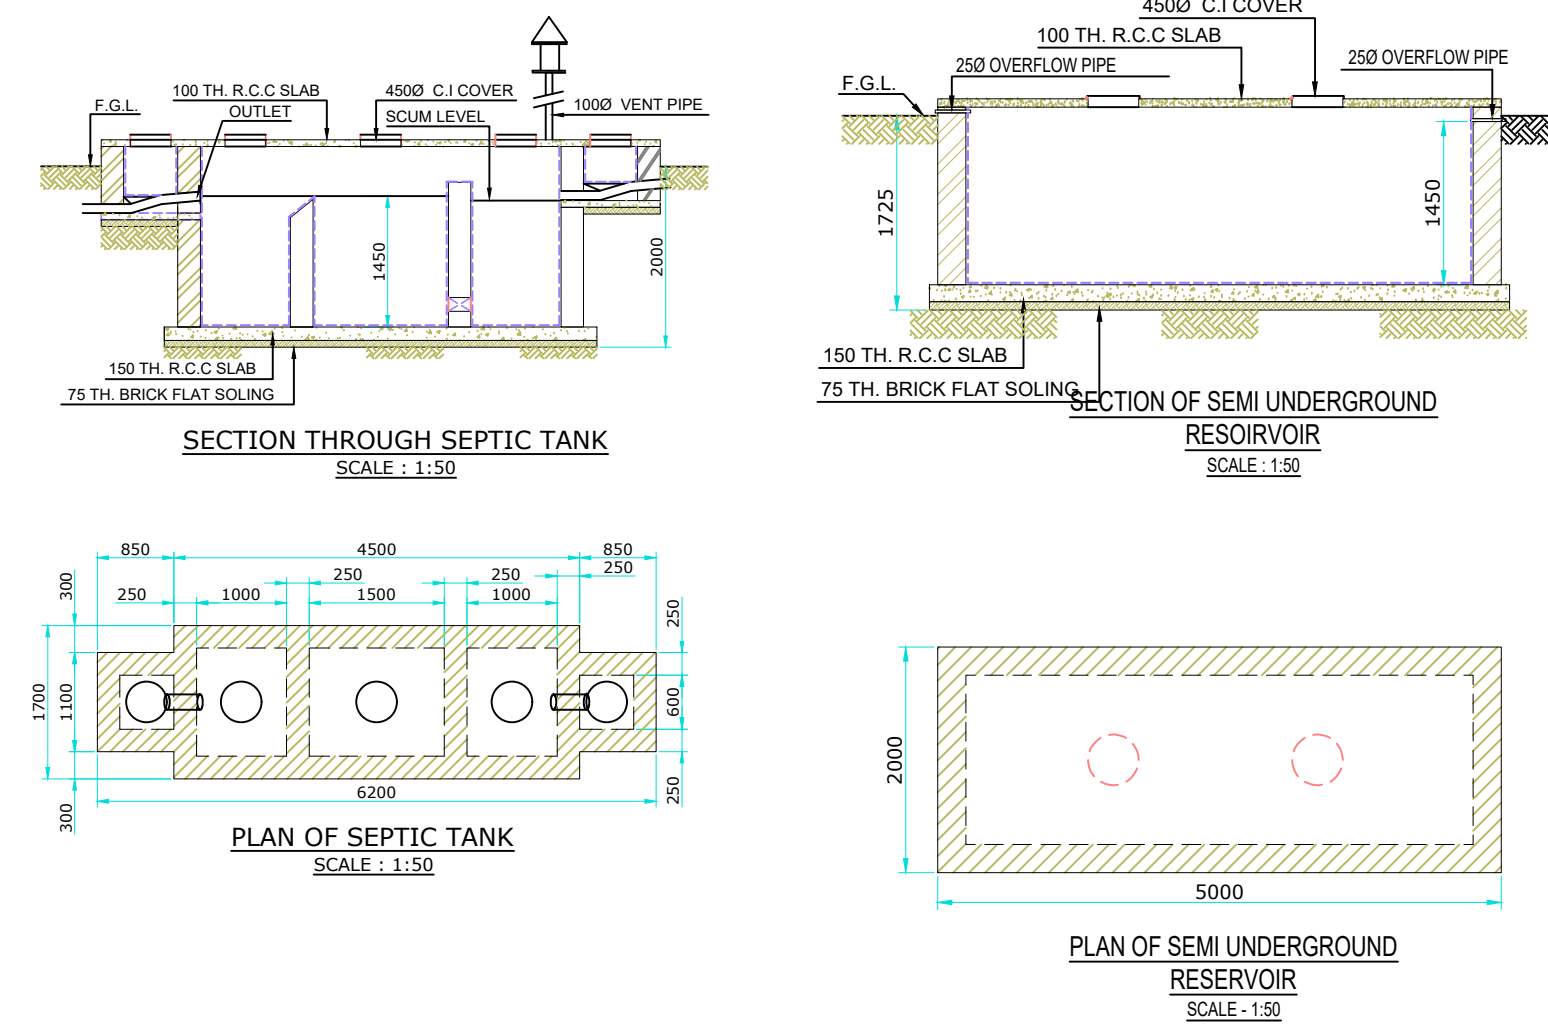

Architectural section drawing of a building facade showing a staircase and a parapet wall. The drawing includes dimensions and labels for materials and components.

Labels and dimensions:

- 125 MM. THK. PARAPET WALL
- LIME TERRACED
- RISER 150 MM. TREAD 250 MM.
- Dimensions: 0.2, 2.752, 0.25, 3.0, 3.0, 3.0, 3.0, 3.0, 15.25, 16.60
- Level markers: PL, GL

[illegible]

Site plan of the proposed building layout for the 10th floor. The plan shows a large rectangular building footprint with a central staircase area labeled 'STAIR' and a 'MECHANICAL' room. The building is surrounded by a 1.8 M wide subhashpally main road. The plan includes dimensions for the building footprint, setbacks, and road width. A north arrow is located in the upper right corner.

The figure displays two floor plans of a three-story building. The top plan is the 1st floor, and the bottom plan is the 2nd floor. Both plans include dimensions in meters and indicate the location of the building's entrance and exit.

1st Floor Plan:

- Overall Dimensions:** 11.073 m (North-South), 5.075 m (East-West).
- Rooms and Dimensions:**
 - Bedroom 1: 3.05 m x 3.05 m
 - Bedroom 2: 3.05 m x 3.05 m
 - Bedroom 3: 3.05 m x 3.05 m
 - Kitchen: 2.425 m x 2.425 m
 - Dining: 3.05 m x 3.05 m
 - Drawing: 3.05 m x 3.05 m
 - Toilet: 1.825 m x 1.825 m
 - Corridor: 1.35 m x 1.35 m
 - Balcony: 0.9 m x 3.05 m
- Entrance/Exit:** Indicated by arrows on the left and right sides.

2nd Floor Plan:

- Overall Dimensions:** 8.375 m (North-South), 5.45 m (East-West).
- Rooms and Dimensions:**
 - Bedroom 1: 3.05 m x 3.05 m
 - Bedroom 2: 3.05 m x 3.05 m
 - Kitchen: 2.425 m x 2.425 m
 - Dining: 2.75 m x 2.75 m
 - Drawing: 2.75 m x 2.75 m
 - Toilet: 1.825 m x 1.825 m
 - Balcony: 0.9 m x 3.05 m
- Entrance/Exit:** Indicated by arrows on the left and right sides.

The diagram is a location plan showing a horizontal road labeled "12 M WIDE SUBHASHPALLY MAIN ROAD". Above the road, from left to right, are the "BURNPUR BUS STAND", a small rectangular "SITE", the "BSNL OFFICE", and a "RATION" store. A north arrow is positioned above the road, pointing towards the top of the page. Below the road, a vertical line with a break symbol indicates a boundary or continuation. To the left of this boundary, an arrow points left towards the text "TO ASANSOL". At the bottom of the diagram, the text "LOCATION PLAN / KEY PLAN" is written in a large, bold, serif font, with "scale 1:2000" centered below it.