


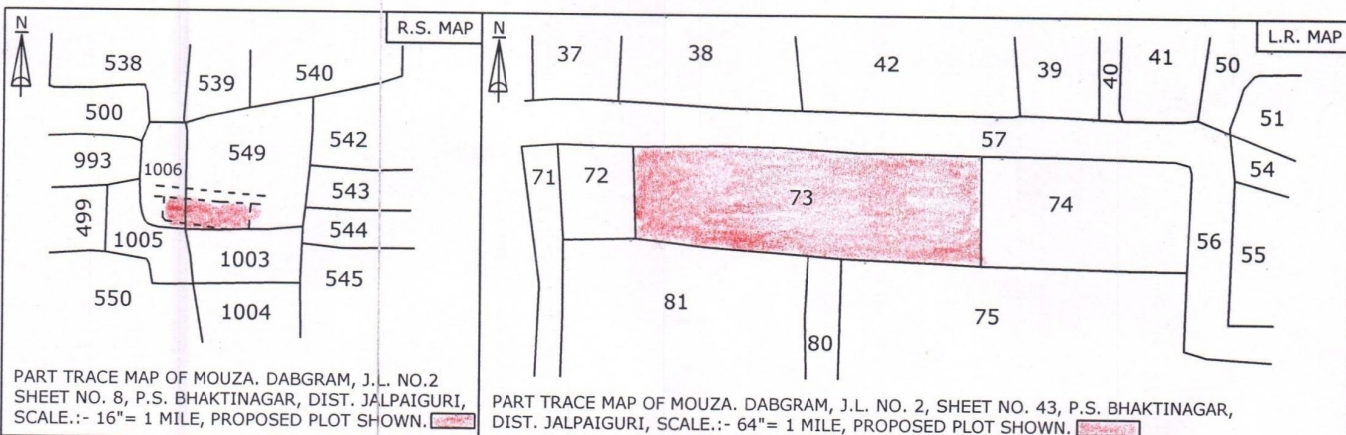

NAME OF THE LAND OWNER :-

JANKIRAM HIRISE PRIVATE LIMITED
REPRESENTED BY ONE OF ITS DIRECTOR
SRI KISHAN AGARWAL
OFFICE ADDRESS :- METRO HEIGHTS, 1ST
FLOOR, 2ND MILE, SEVOKE ROAD, SILIGURI

LAND SCHEDULE :-

MOUZA :- DABGRAM
J.L. NO. :- 2
SHEET NO. :- R.S. 8, L.R. 43
P.S. :- BHAKTINAGAR
DIST. :- JALPAIGURI

LAND AREA:- 0.177 ACRES
OR :- 10.0 KATHA
11.0 CHHATAK 15.0 SFT.
(AS PER PHYSICALLY)


AREA STATEMENT :-

KHATIAN NO.		PLOT NO.		AREA IN ACRES
R.S.	L.R.	R.S.	L.R.	PHYSICALLY
98/1	295	549	73	0.137
		540/1006	73	0.040
TOTAL AREA :-				0.177

LOCATION OF LAND :-

SHASTRI NAGAR, BANKIM NAGAR ROAD,
NEAR PRESTIGE ENCLAVE, WARD NO. 41,
SEVOKE ROAD, DIST. JALPAIGURI, SILIGURI
734001

LATITUDE : 26° 44' 1.7844" N
LONGITUDE : 88° 26' 35.7036" E

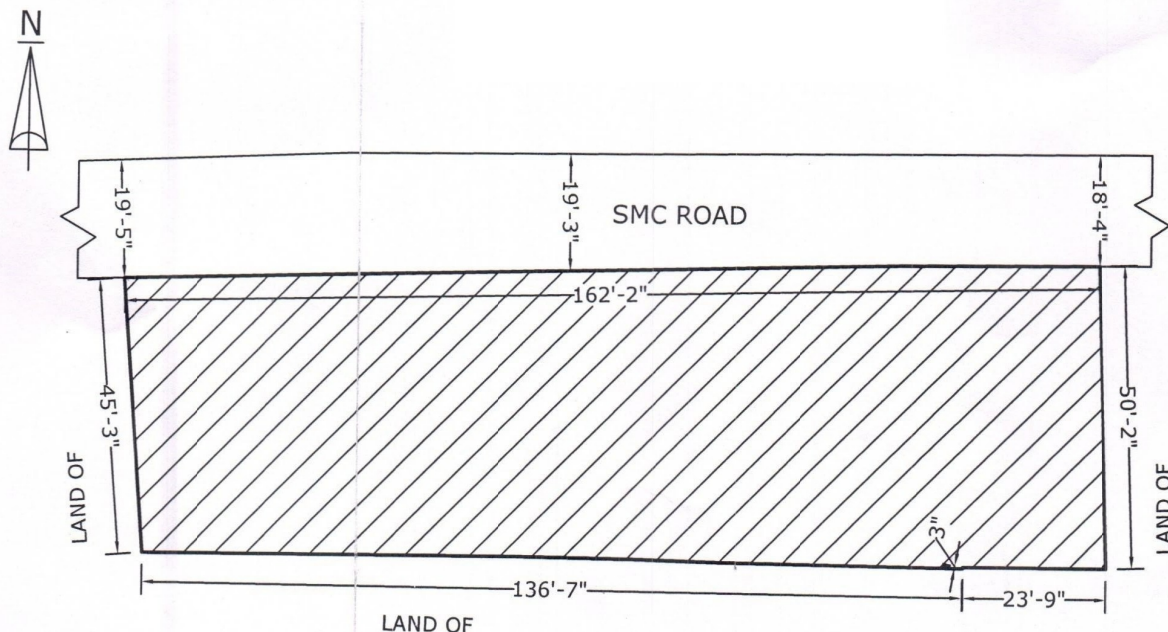

JANKIRAM HIRISE PRIVATE LIMITED

B. Agarwal
DIRECTOR

SITE PLAN.
SCALE:- 1"= 30'-0"
PROPOSED PLOT SHOWN.

SIGNATURE OF THE LAND OWNER.

Helmy
30/07/24
DRAWN BY:-
M ACHARYA,
CIVIL CONSULTANT,
COLLEGE PARA, SILIGURI.