

H.I. 29th Floor (10)

10/29 29th Floor.

PARTY'S COPY

Valid Upto 30/10/2023

ANY DEVIATION SHALL MEAN DEMOLITION

APPROVED







Bidhannagar Municipal Corporation
No. 23/10/2023 (G+36) (H.I, J, K, R.L) - 10/2023
Date: 31/10/2023

- Approved Subject to:
- 1) Building rules for Bidhannagar Municipal Corporation shall have to be observed, strictly.
 - 2) No wastage of water shall be made, check valve must be provided in ground under ground & overhead reservoir.
 - 3) In no case water from rain water pipe and the surface drainage should be conducted to the house sewer directly or through any yard gully.
 - 4) Plan showing internal sewer system and water supply lines have got to be separately sanctioned.
 - 5) Before starting any construction it should be satisfied that the site dimension conforms with that of plans sanctioned and all the conditions as specified in the plan shall be fulfilled.
 - 6) Road and footpath shall not be encroached by dumping of building materials mixing of mortar etc. without prior permission.
 - 7) Prior to commencement of construction Appendix B shall have to be submitted.

During reconstruction following measures are to be strictly taken to reduce the effects of dust pollution from building construction sites

- Properly covering all building materials stacked at site in cement bags, sand, lime & stone chips.
 - Using water sprays or sprinklers to keep the dust down during activities such as concreting, plastering, breaking concrete and piling activities.
 - Washing the wheels of vehicles leaving the site, if they are carrying mud or waste.
 - Putting up solid barriers around the site.
 - Properly covering trucks & vehicles that enter and leave the site-carrying building materials and building debris.
 - Cleaning and watering the road and footpath adjacent to the site at frequent intervals.
 - Using dust bags, spraying water when using stone cutters and making the working area wet before using the machineries.
- Not burning waste materials at site which causes smoke containing carbon monoxide and a range of poisonous substances.

Executive Engineer
(Building Plan)
Bidhannagar Municipal Corporation

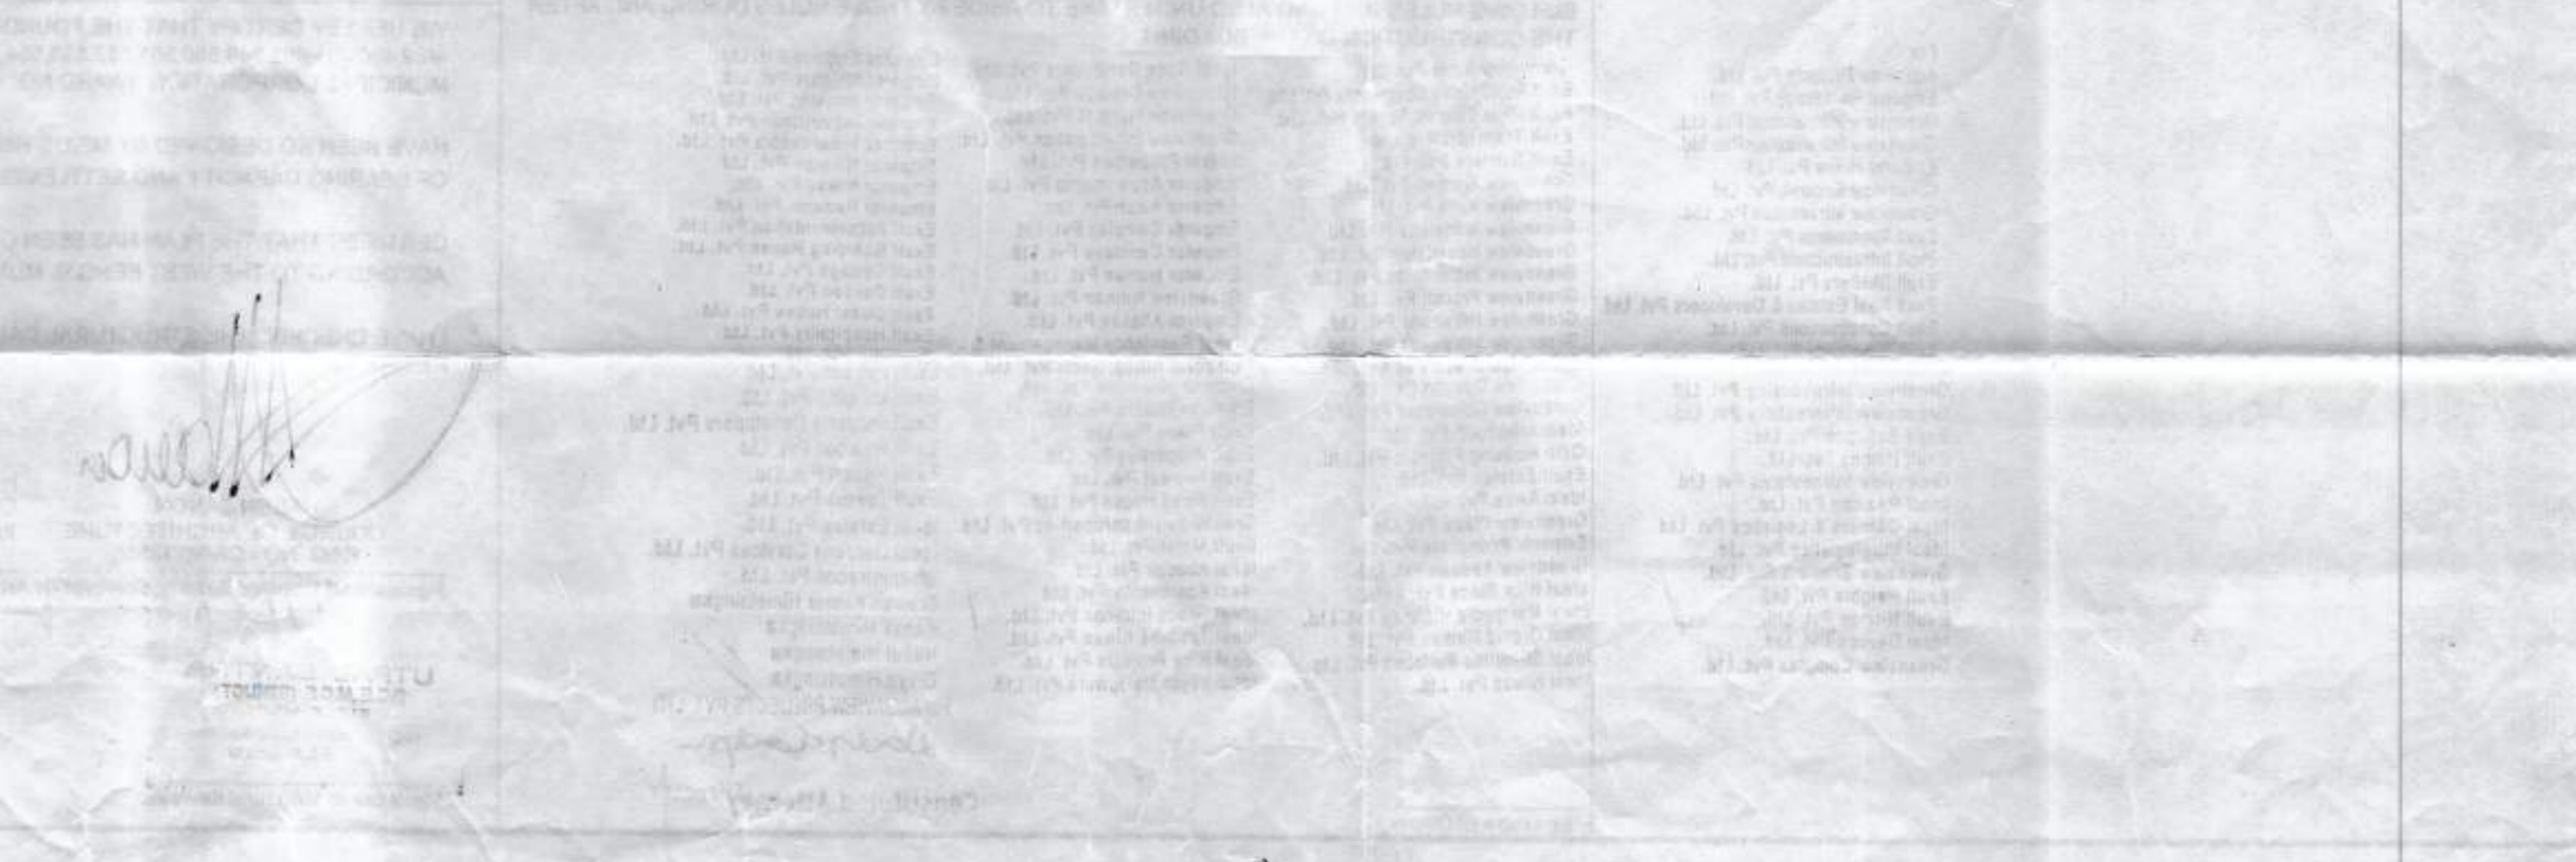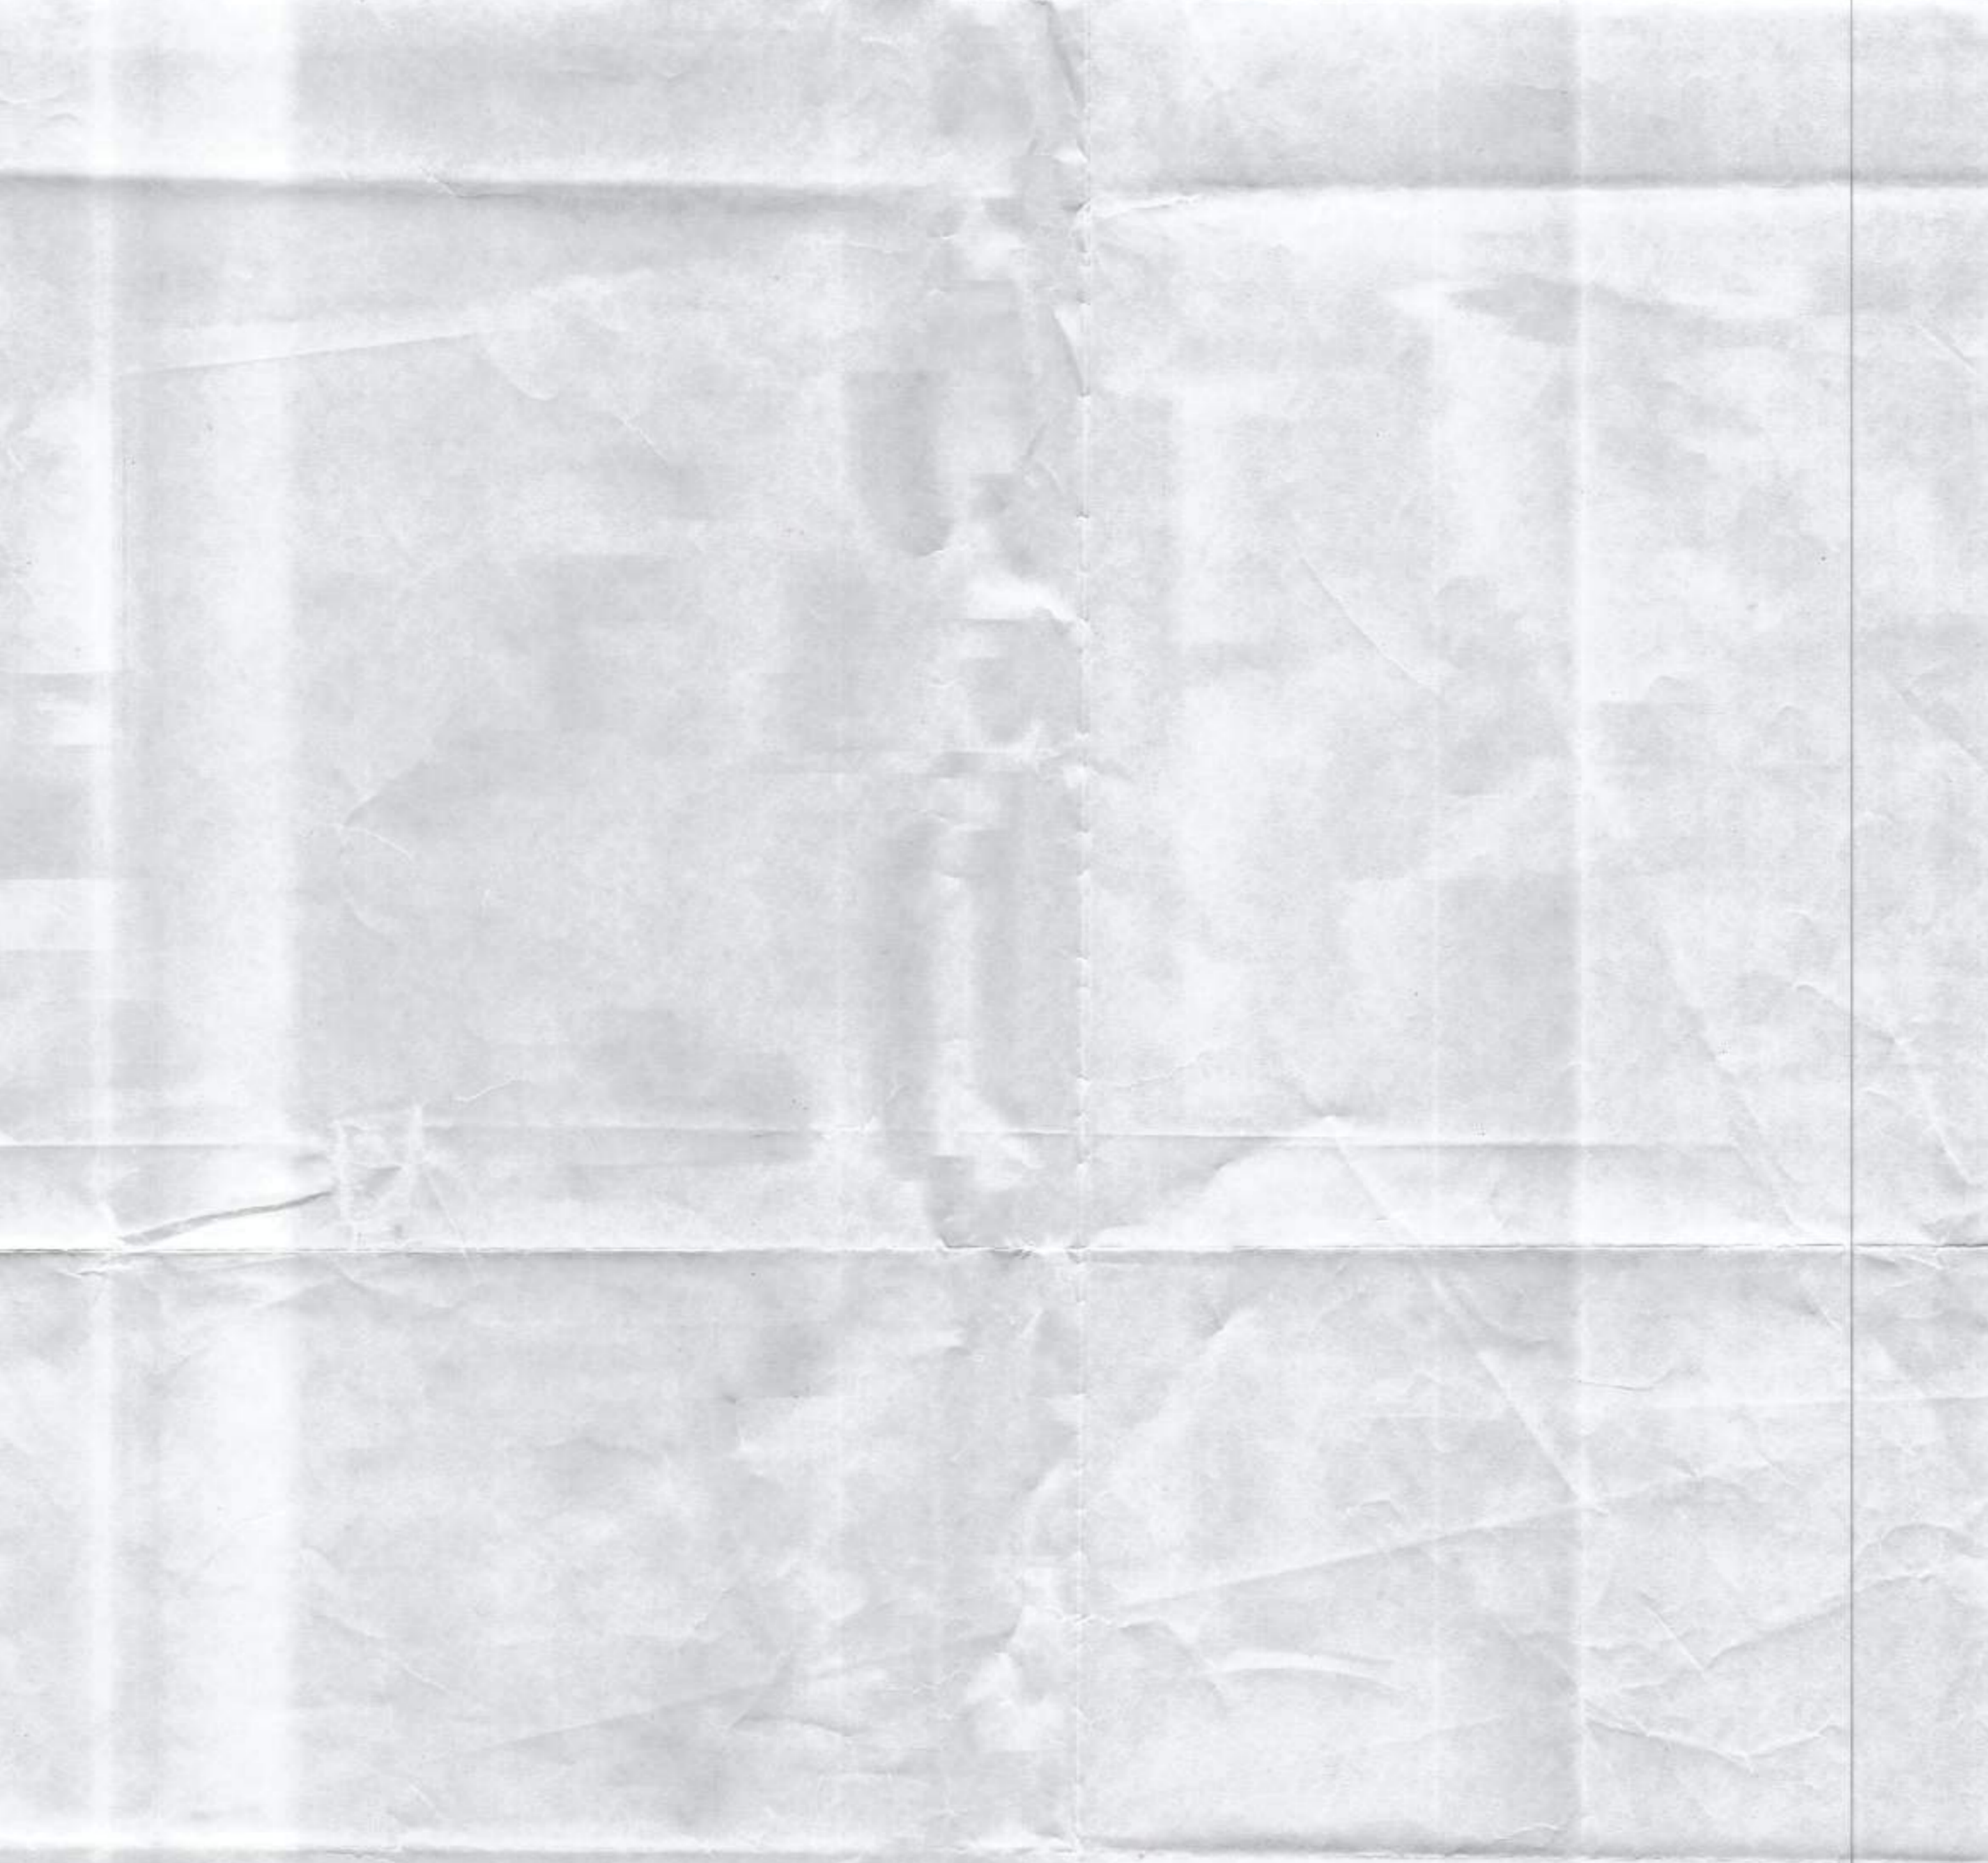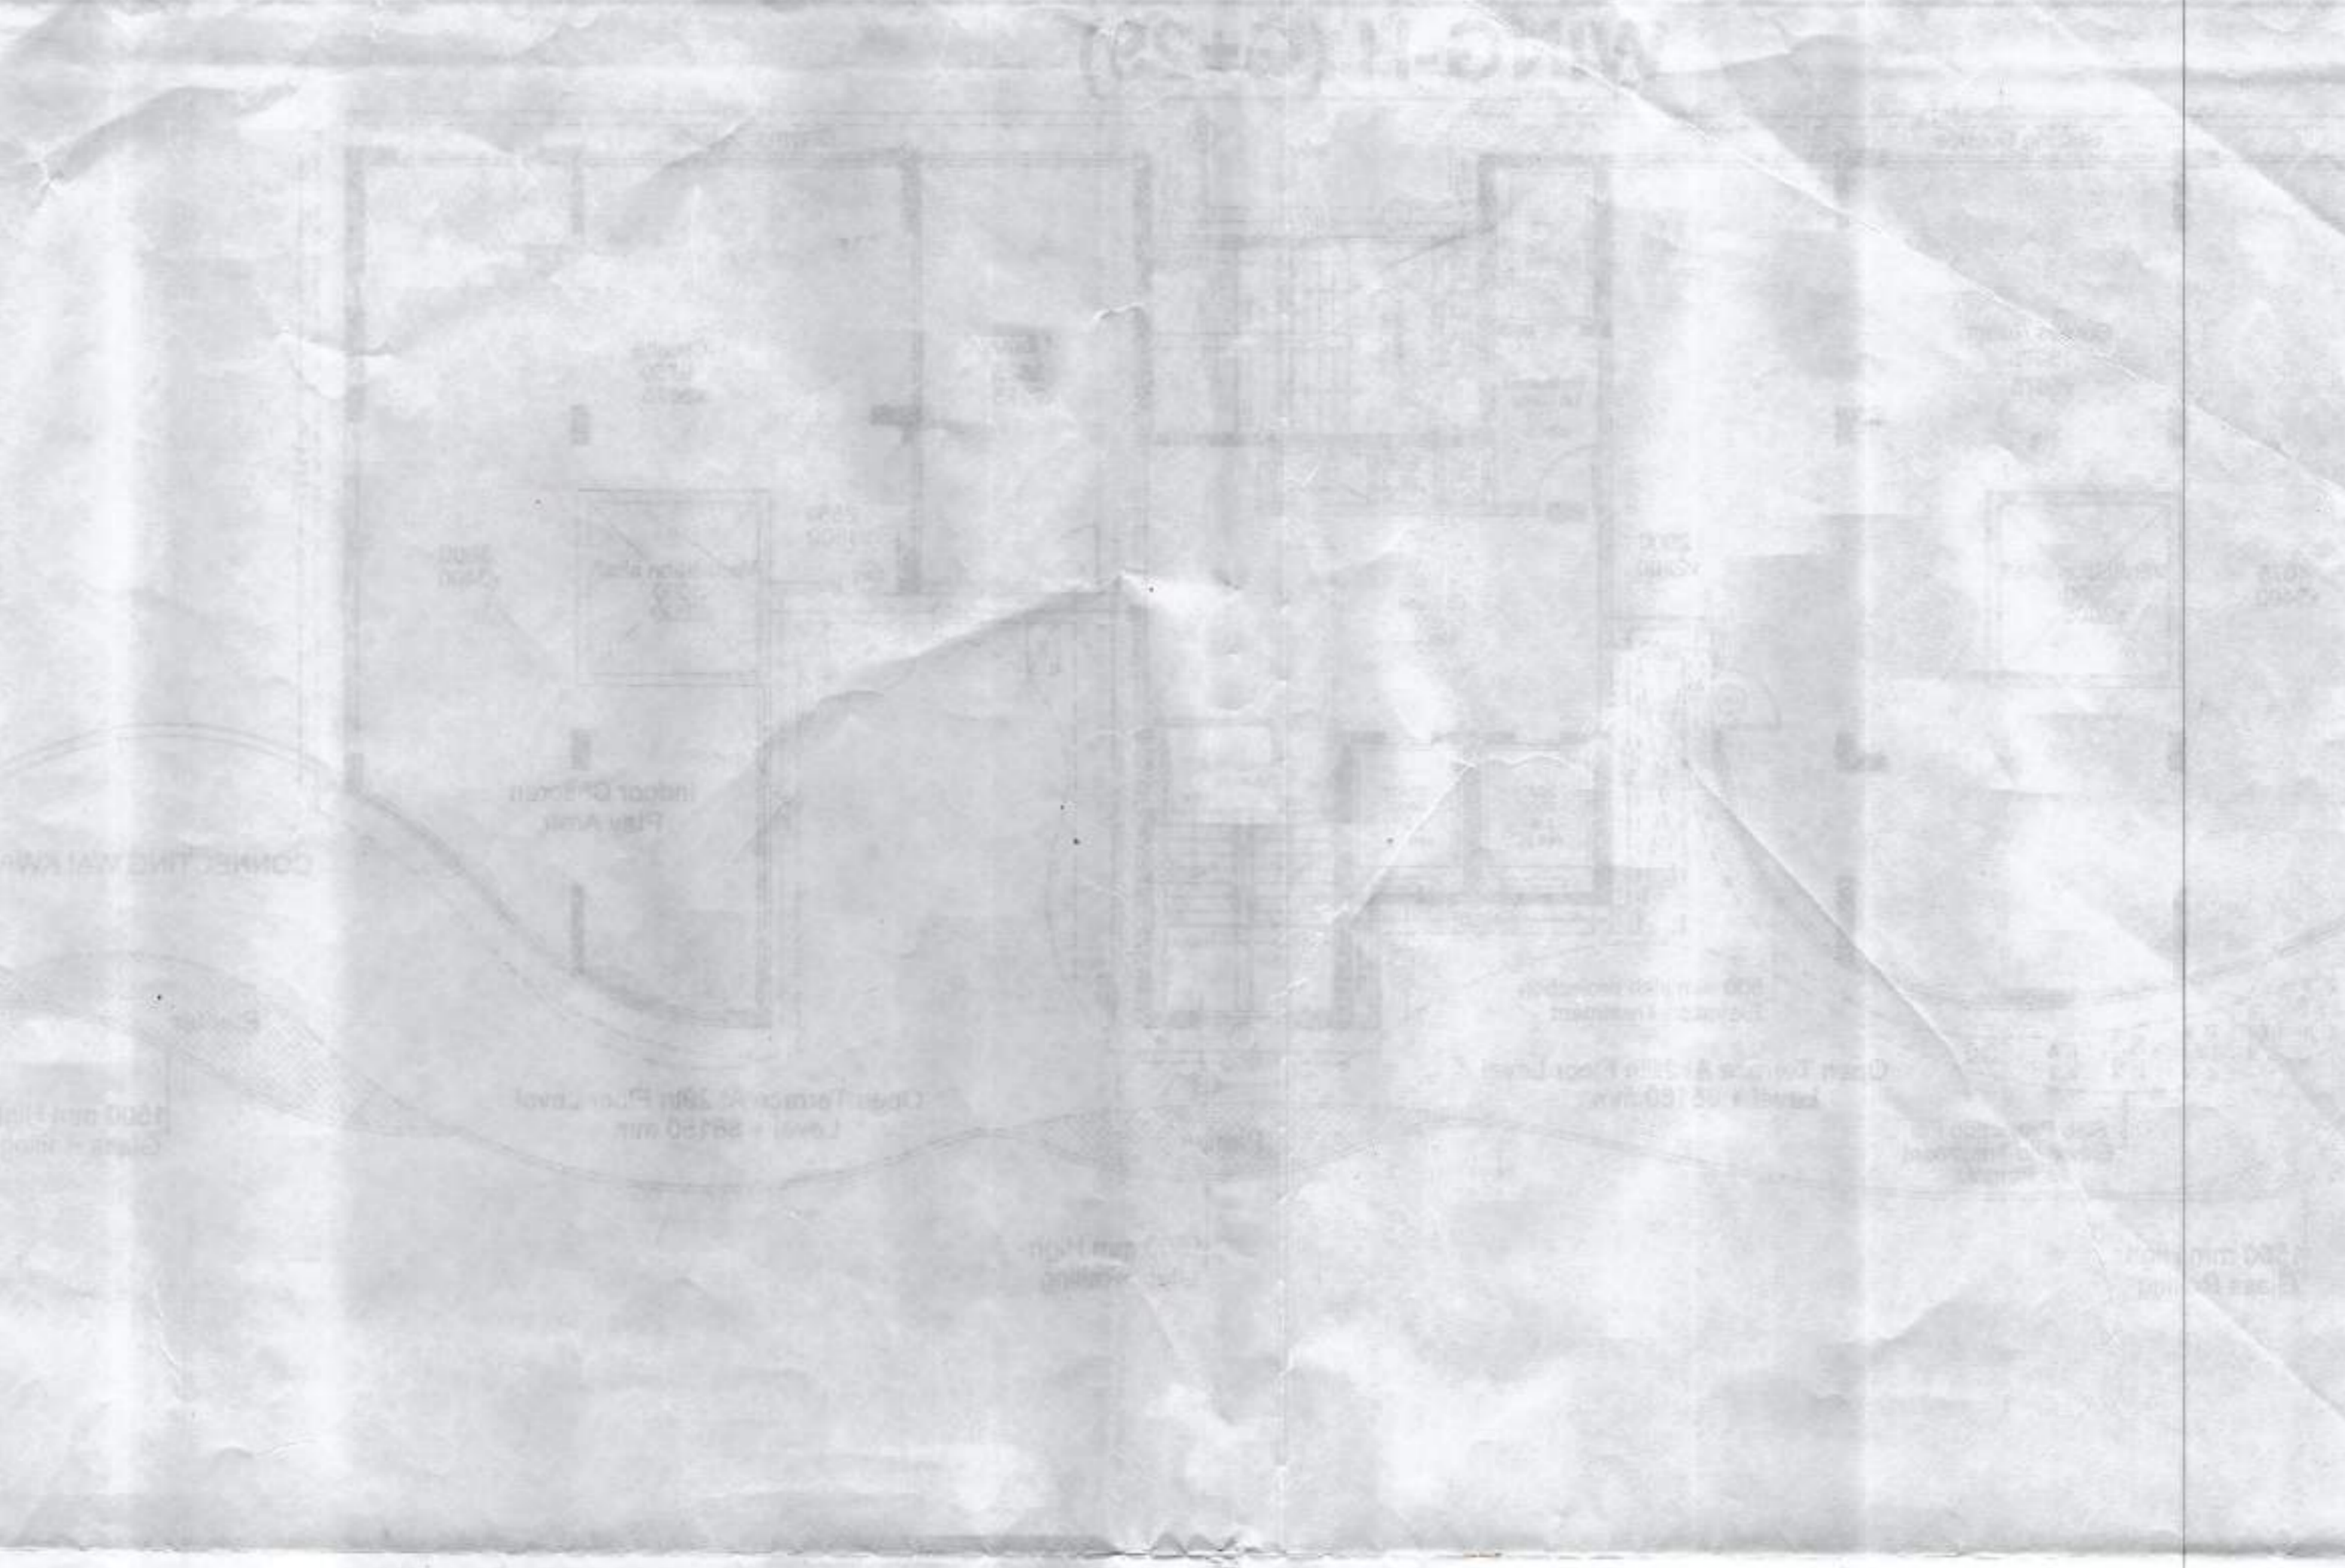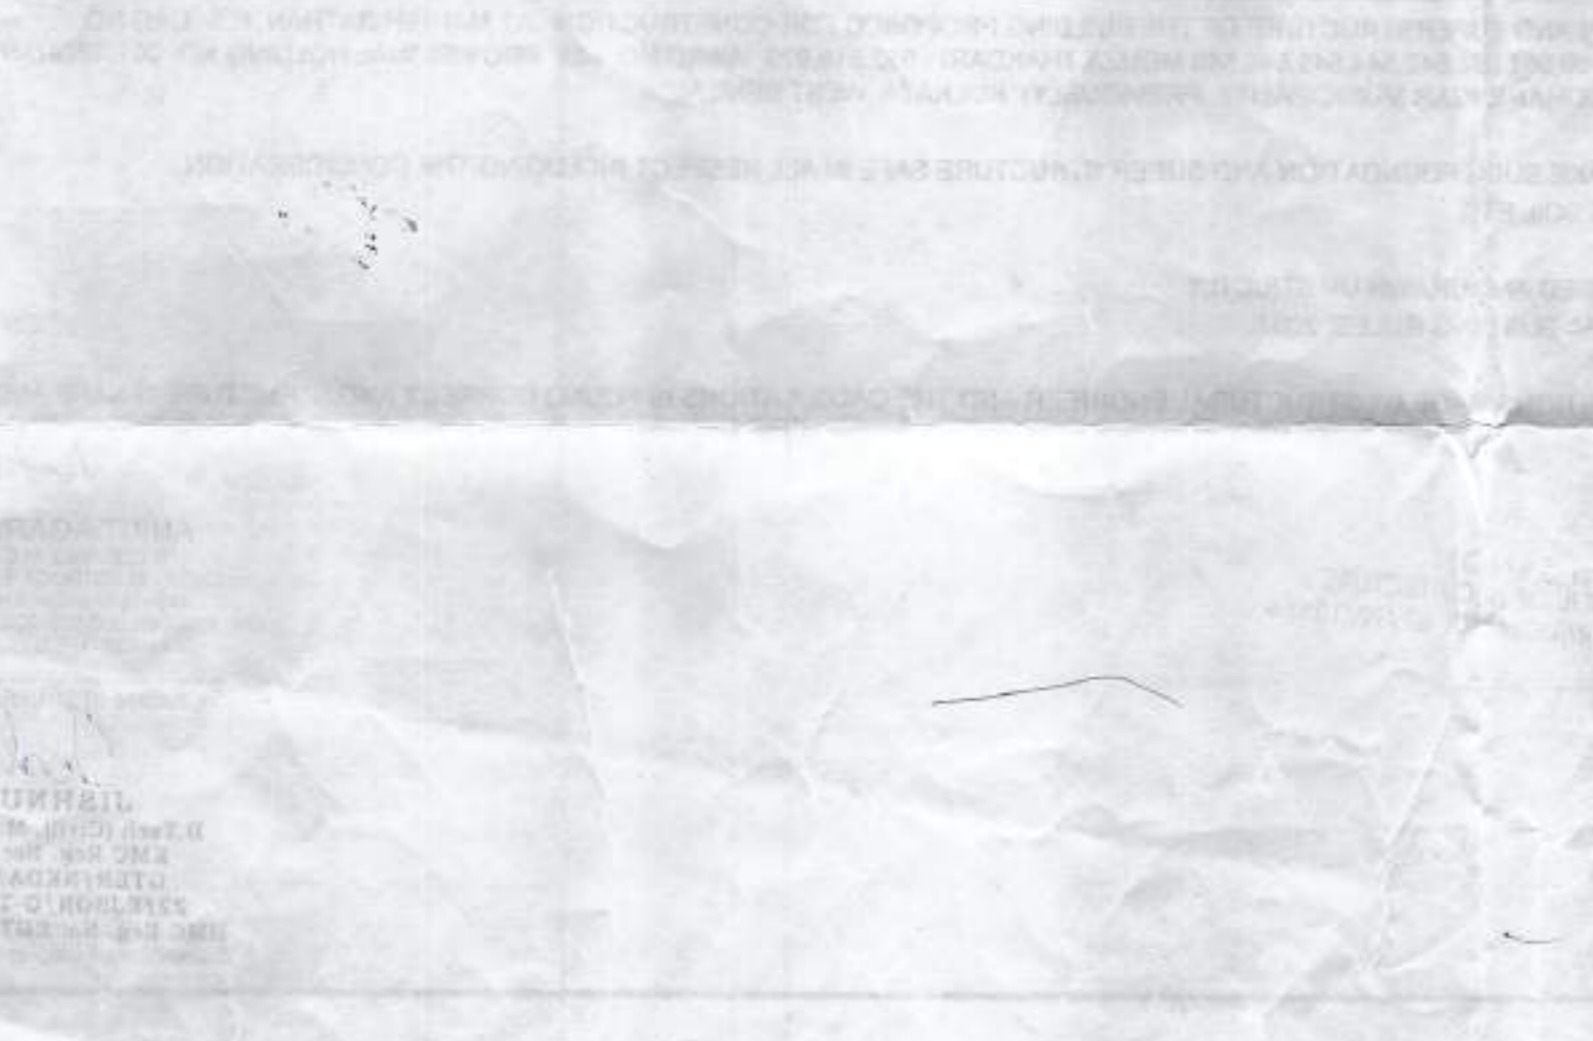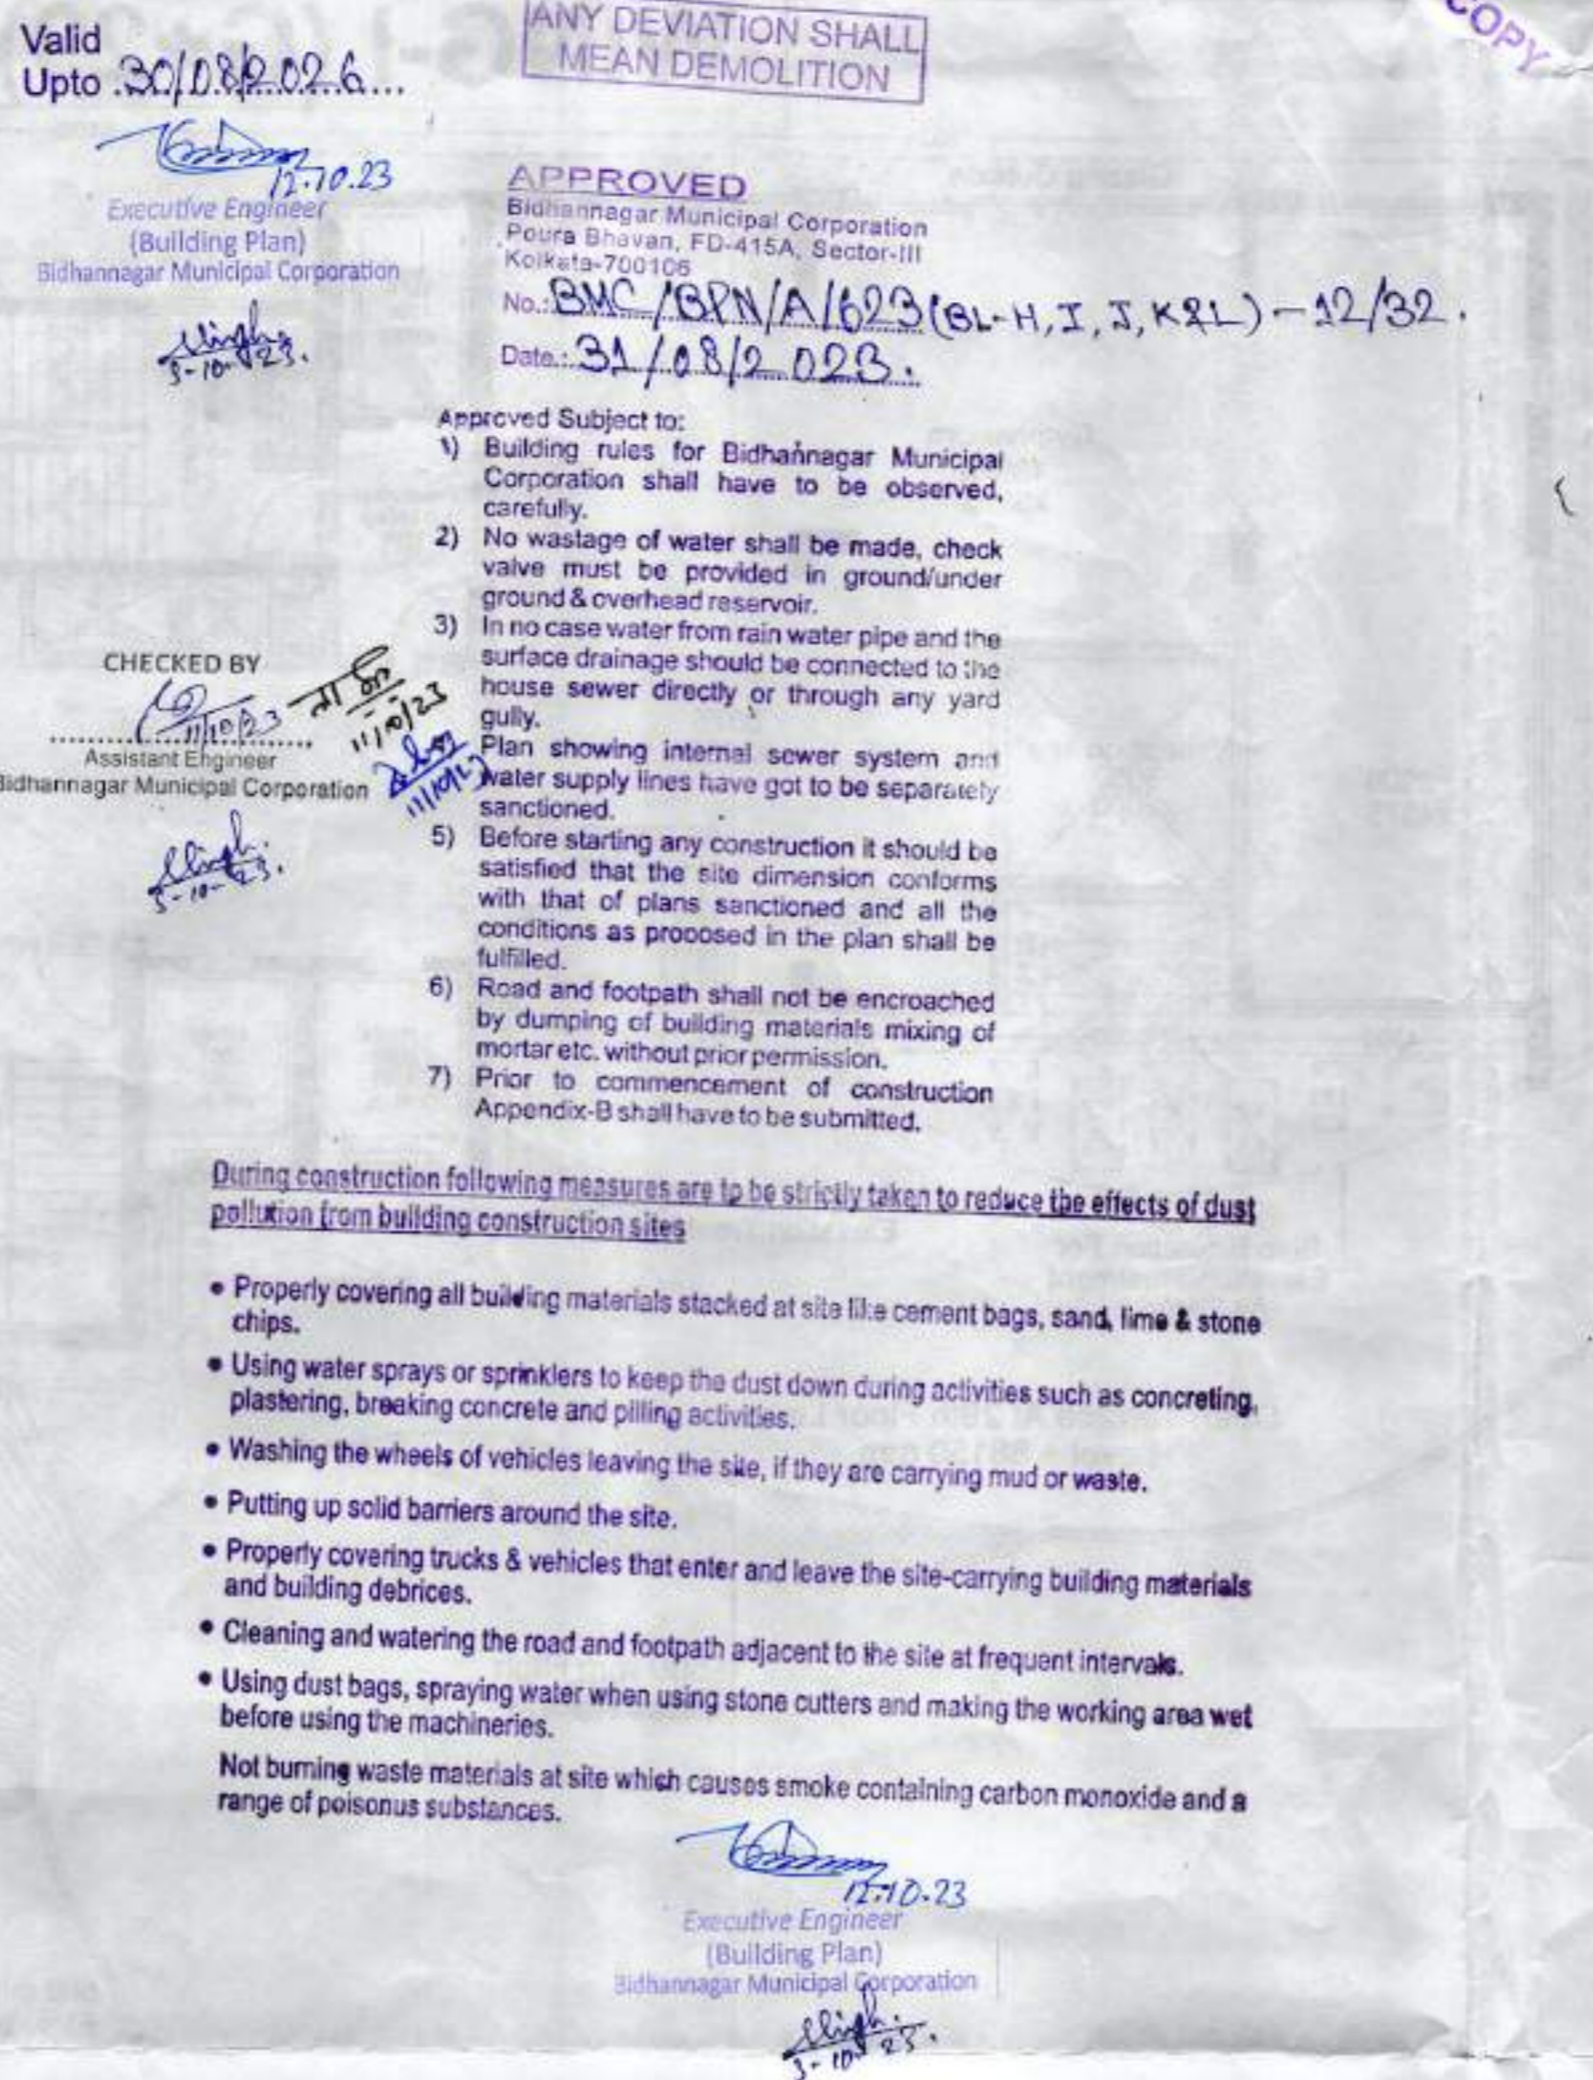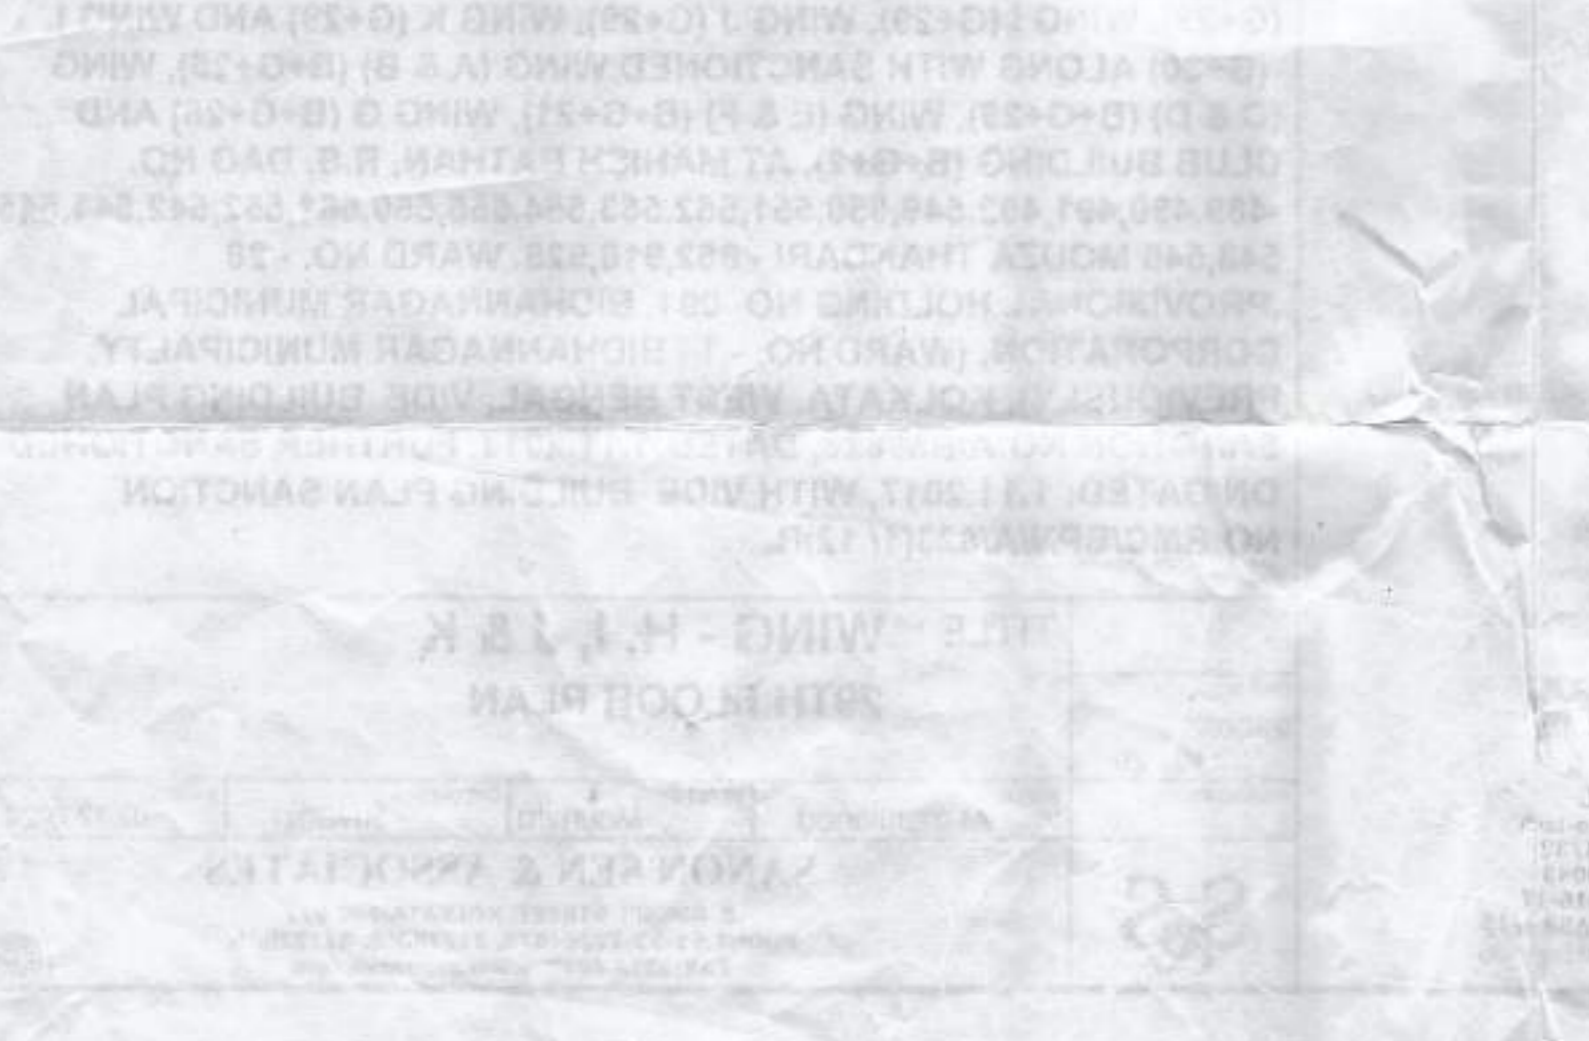

32

33

36th Floor Plan
SCALE: 1:100