




FRONT ELEVATION
SCALE: 1:100

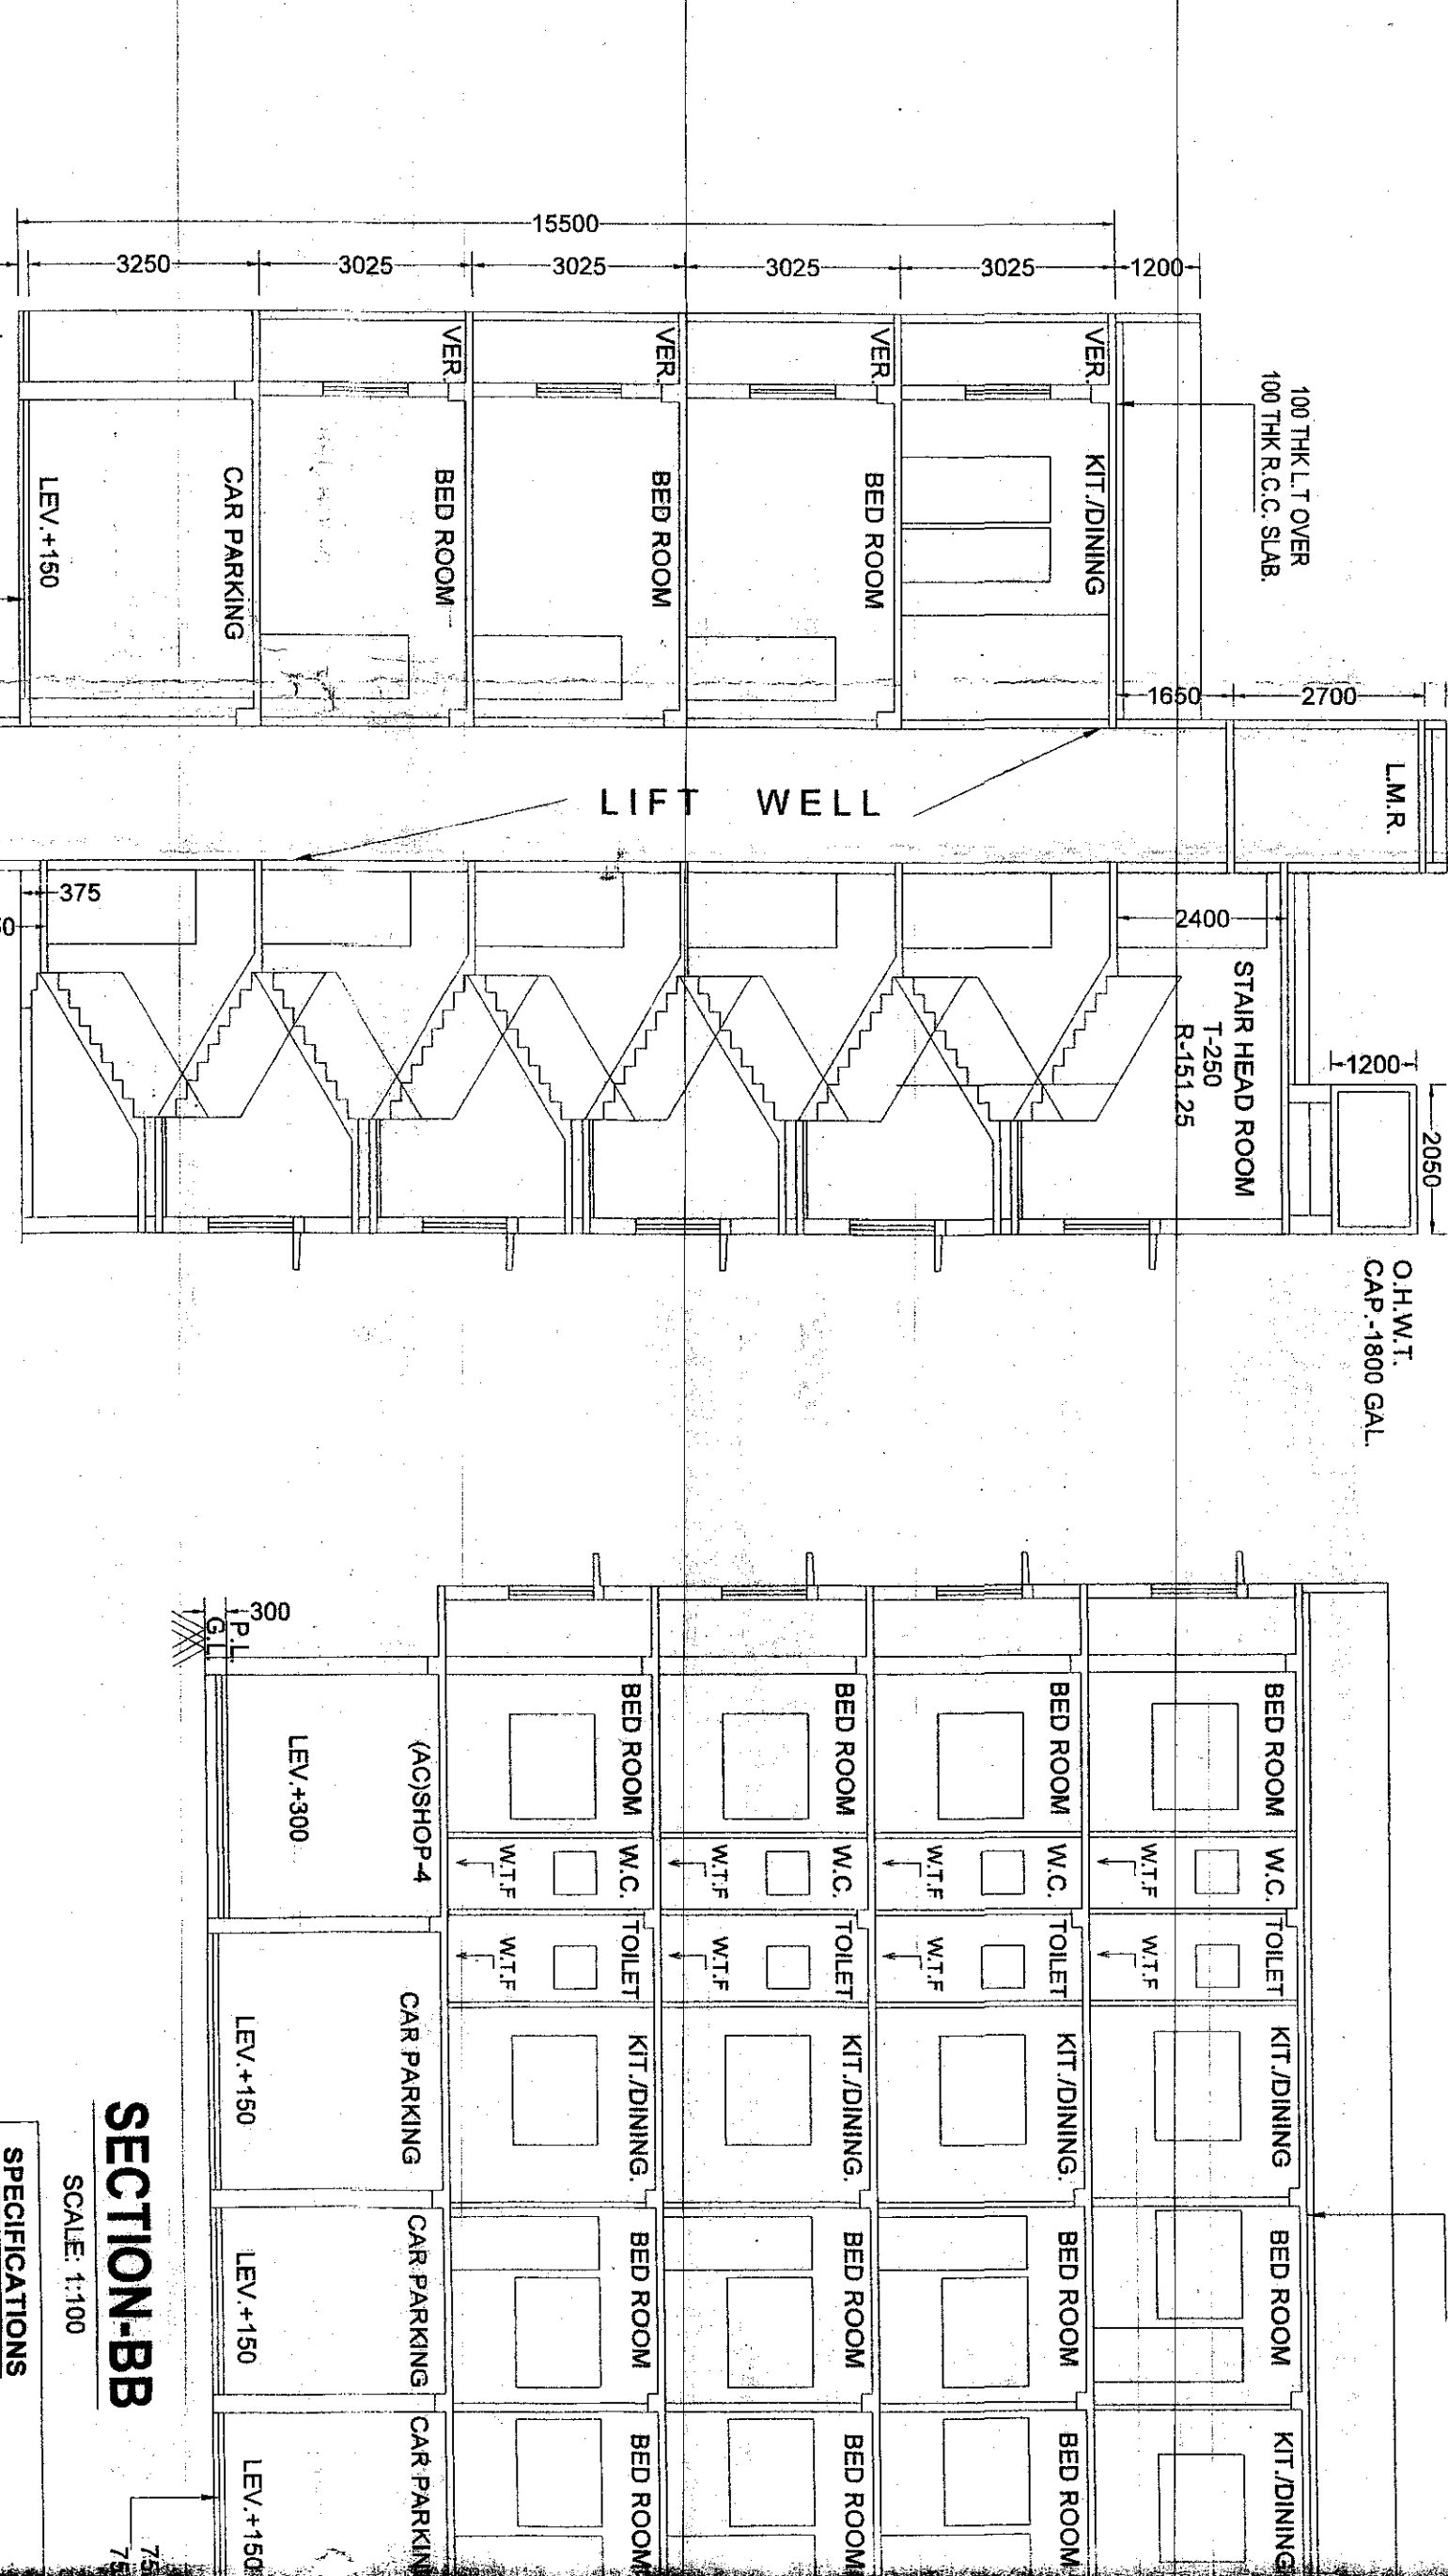

EAST SIDE ELEVATION
SCALE: 1:100

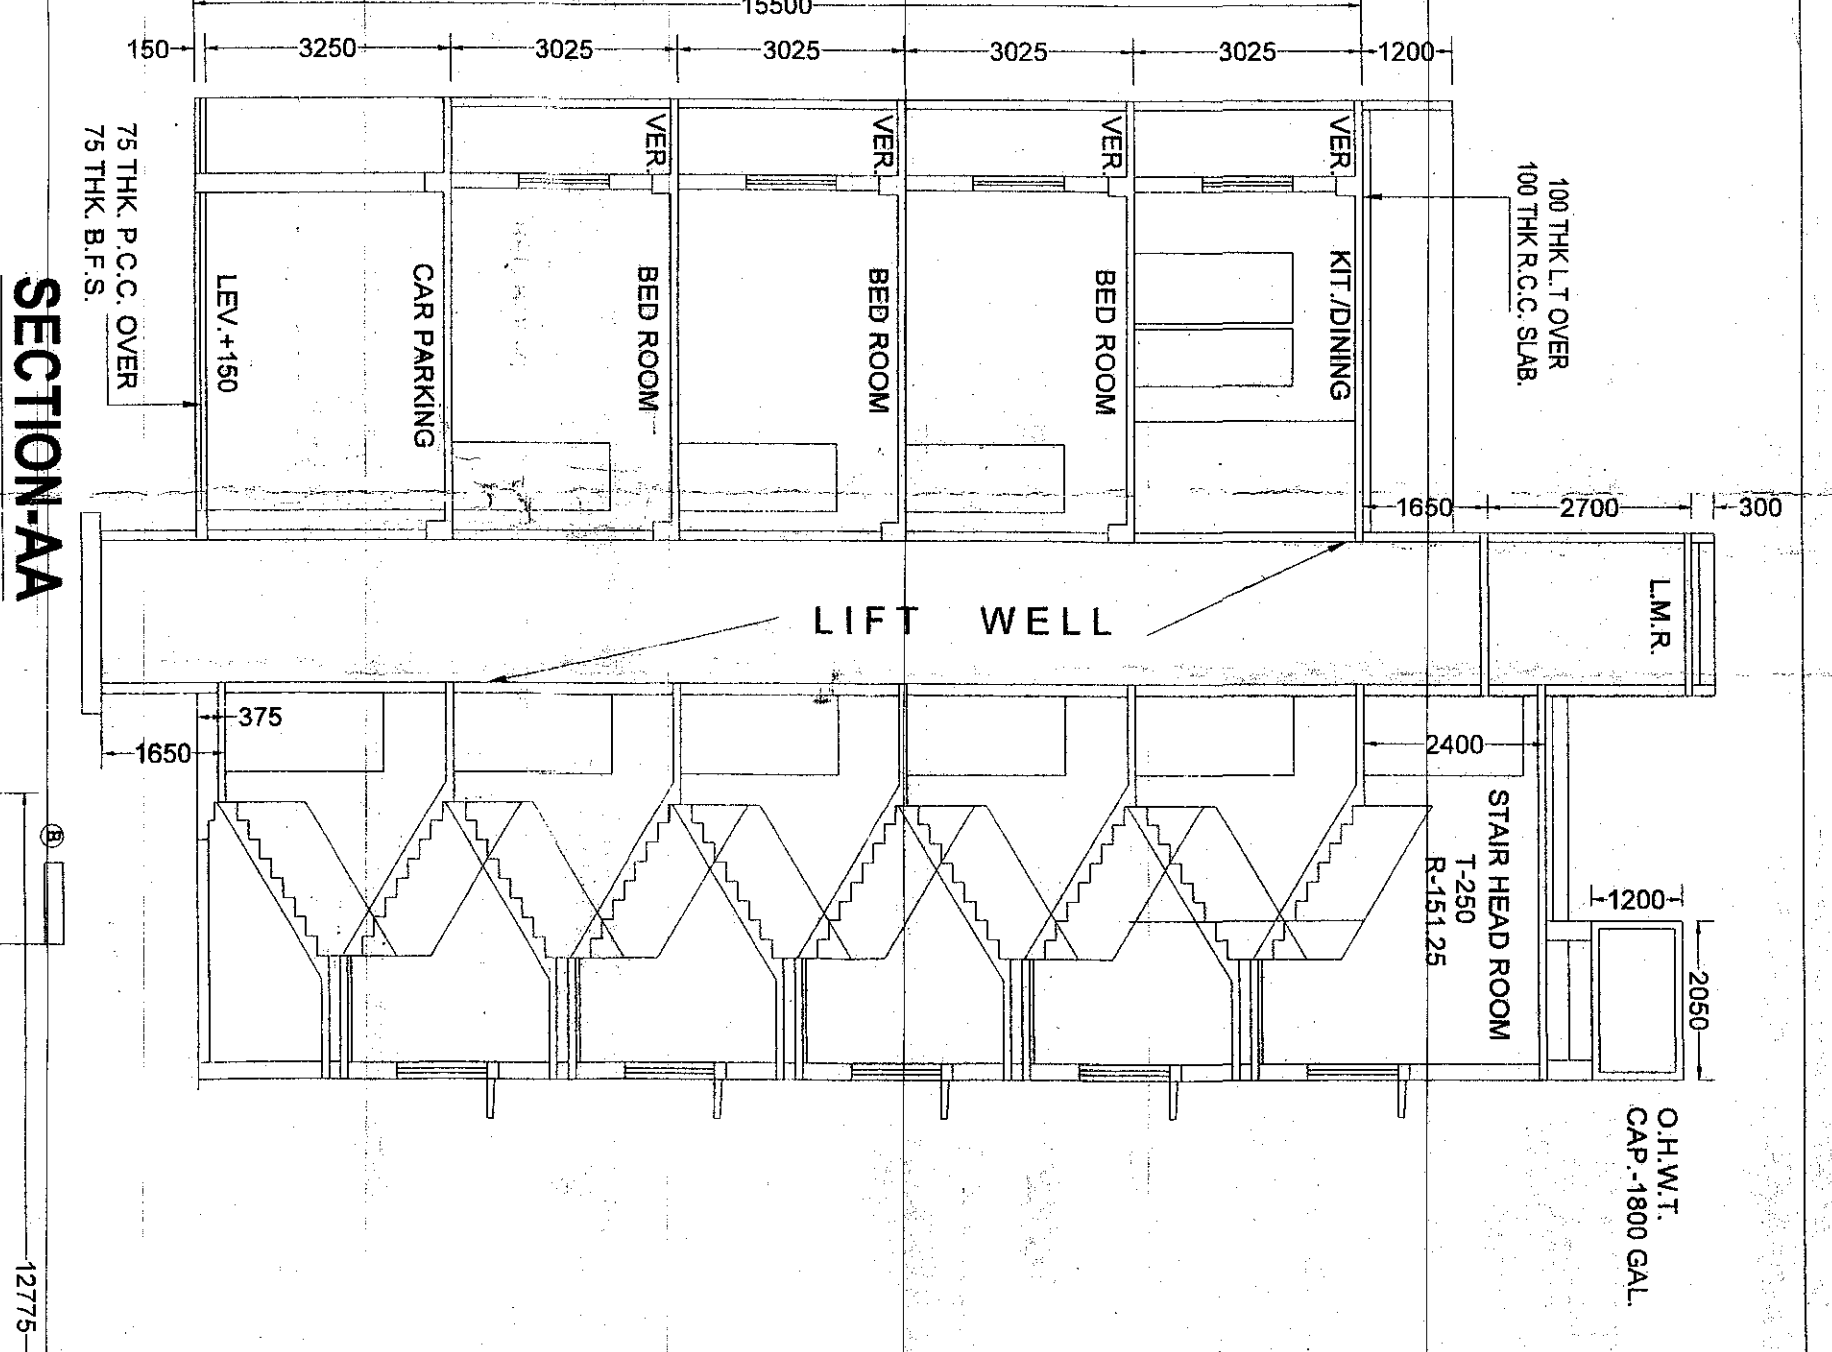

SECTION-AA
SCALE: 1:100

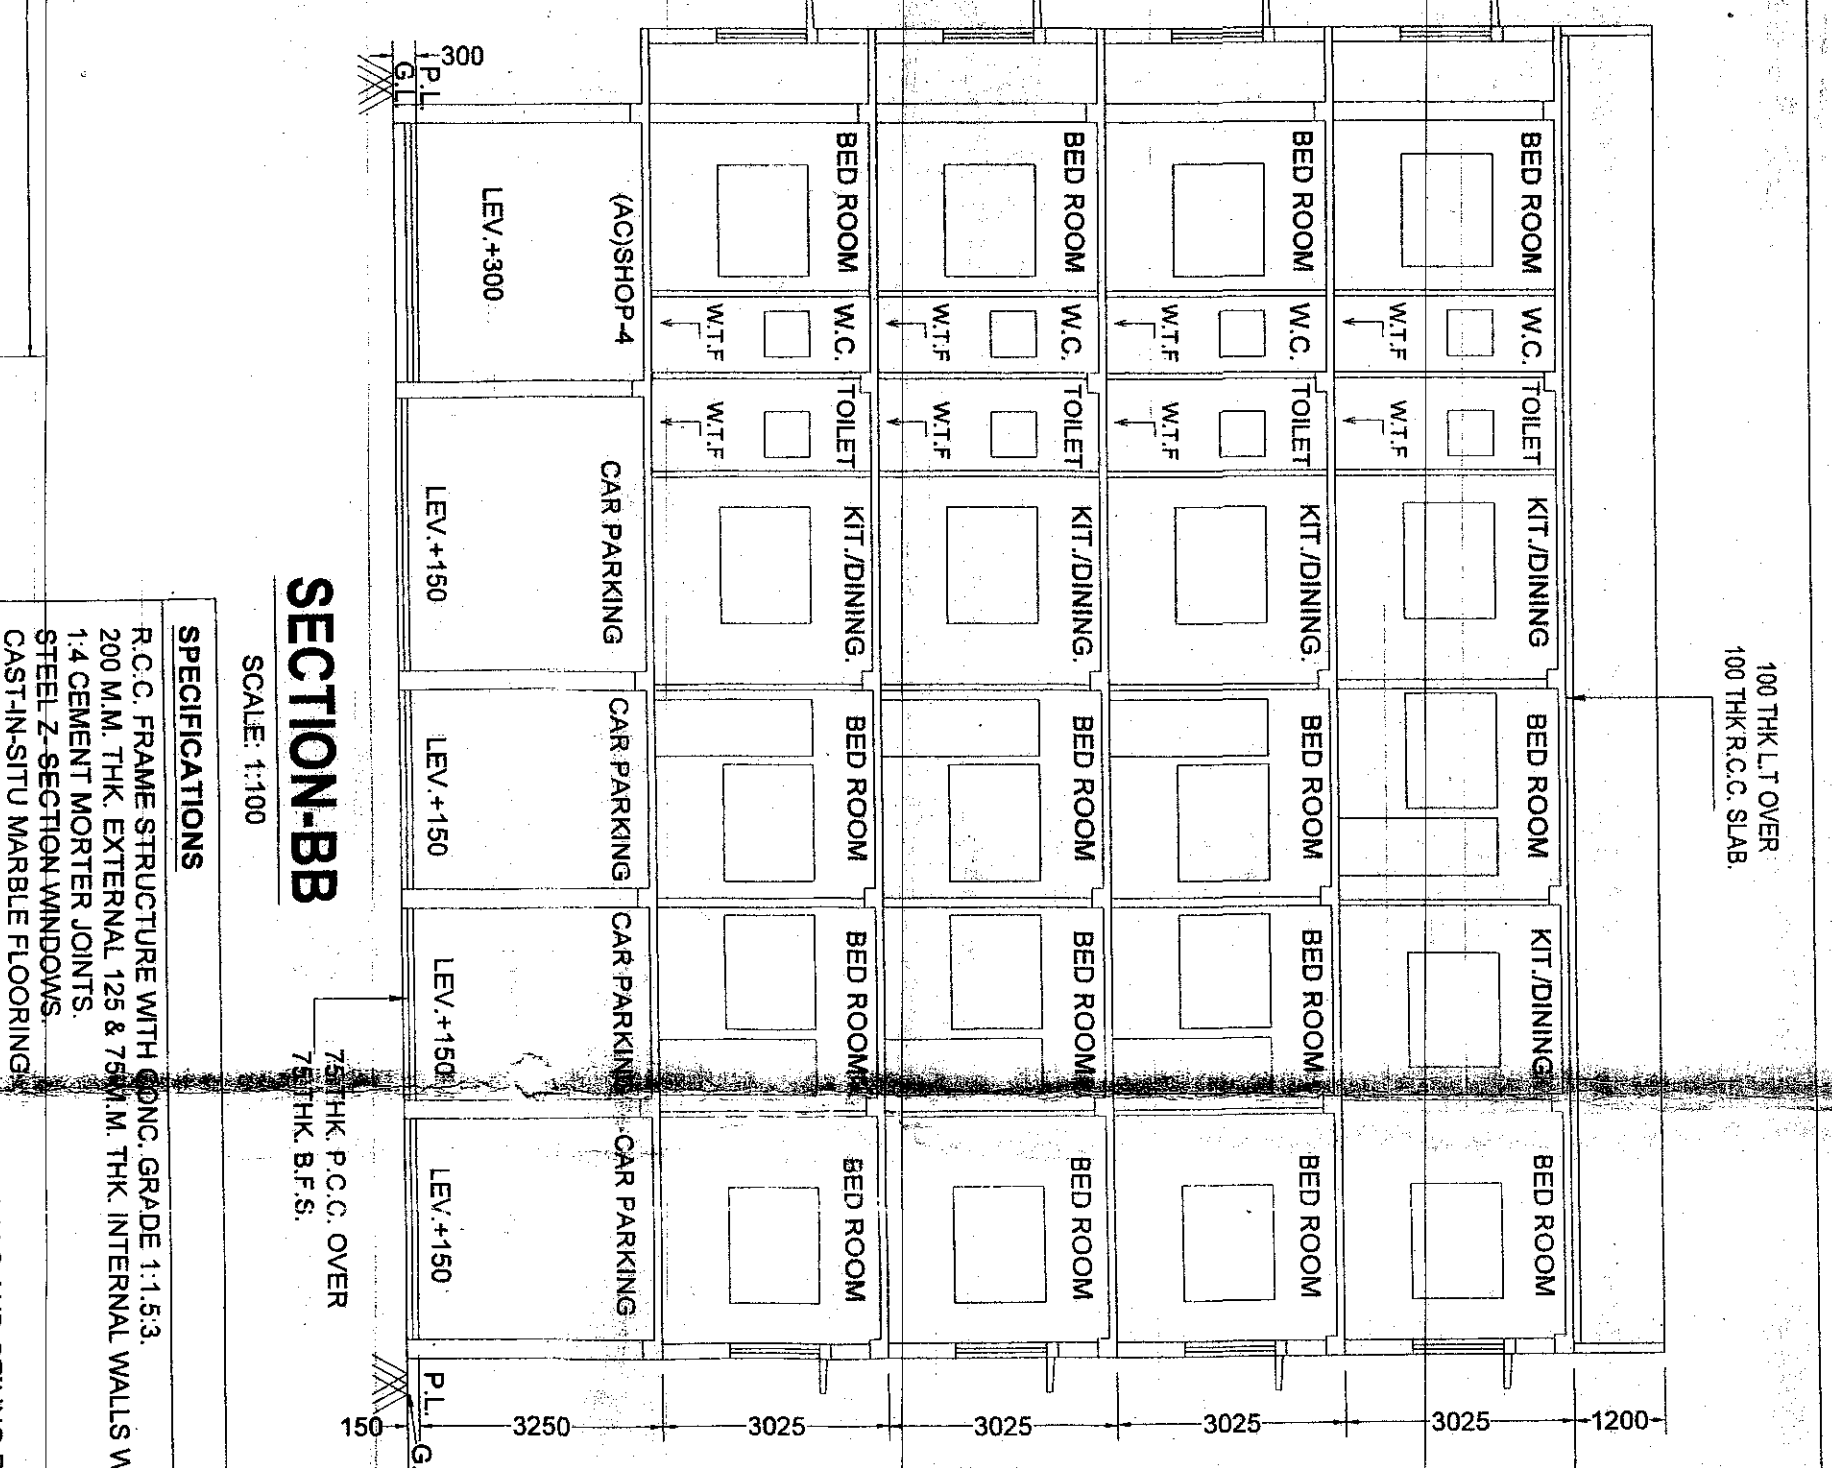

SECTION-BB
SCALE: 1:100

CERTIFICATE OF GEO-TECHNICAL ENGINEER

UNDESIGNED HAS INSPECTED THE SITE AND CARRIED OUT SOIL TESTS THEREON. IT IS CERTIFIED THAT THE EXISTING SOIL OF THE SITE IS ABLE TO CARRY THE LOAD COMING FROM THE PROPOSED CONSTRUCTION AND THE FOUNDATION SYSTEM PROPOSED HEREIN IS SAFE & STABLE IN ALL RESPECT FROM GEO-TECHNICAL POINT OF VIEW.

NAME OF GEO-TECHNICAL ENGINEER
BHASKAR JYOTI ROY
G.T.E-I/II (K.M.C.)

NAME OF STRUCTURAL ENGINEER
SANTARAJA BHATTACHARYYA
E.S.E-I/II (K.M.C.)
SIG. OF STRUCTURAL ENGINEER

CERTIFICATE OF STRUCTURAL ENGINEER

THE STRUCTURAL DESIGN OF BOTH FOUNDATION AND SUPERSTRUCTURE OF THE BUILDING HAVE BEEN MADE BY ME CONSIDERING ALL POSSIBLE LOADS INCLUDING THE SEISMIC LOAD AS PER N.B.C OF INDIA AND BASIS OF SOIL INVESTIGATION REPORT BY M/S. J.A.S. & CO. CHENNAI. I AM CERTIFY THAT IT IS SAFE AND STABLE IN ALL RESPECT.


DECLARATION OF I.E.S.

DESIGNED THAT THE MAIN USER WITH FULL RESPONSIBILITY THAT THE BUILDING PLAN HAS DRAWN UP AS PER PROVISION OF K.M.C. BUILDING RULES 2008 AS AMENDED FROM TIME TO TIME AND THE SITE CONDITION INCLUDING THE ABUTTING ROAD IS CONFORM WITH THE PLAN IT IS A BUILDABLE SITE NOT A TANK OR FILLED UP TANK.


TANMAY RAY
L.S.-I/II (K.M.C.)
SIG. OF I.E.S.

STATEMENT OF THE PLAN PROPOSAL


1. ASSESS NO. : 311190464
2. NAME OF OWNER & APPLICANT: RAJAT GHOSH, C.A. OF NUPUR ROY & S OTHS.
3. DETAIL OF REGISTERED DEED : PAGE NO: 28-432
BOOK NO: 1 VOL. NO: 28-1885 PLACE: S.R. ALPUR
4. DETAIL OF REGISTERED POWER OF ATTORNEY (1) : PAGE NO: 30881 TO 3072
BOOK NO: 1 VOL. NO: 28-1885 PLACE: S.R. ALPUR
5. DETAIL OF REGISTERED BOUNDARY DECLARATION : PAGE NO: 31442 TO 1487
BOOK NO: 1 VOL. NO: 28-1885 PLACE: S.R. ALPUR
6. DETAIL OF REGISTERED SH/LA/REVENUE SH/LA/DECLARATION : PAGE NO: 20784-19784
BOOK NO: 1 VOL. NO: 28-1885 PLACE: S.R. ALPUR
7. DETAIL OF REGISTERED SH/LA/REVENUE SH/LA/DECLARATION : PAGE NO: 20784-19784
BOOK NO: 1 VOL. NO: 28-1885 PLACE: S.R. ALPUR

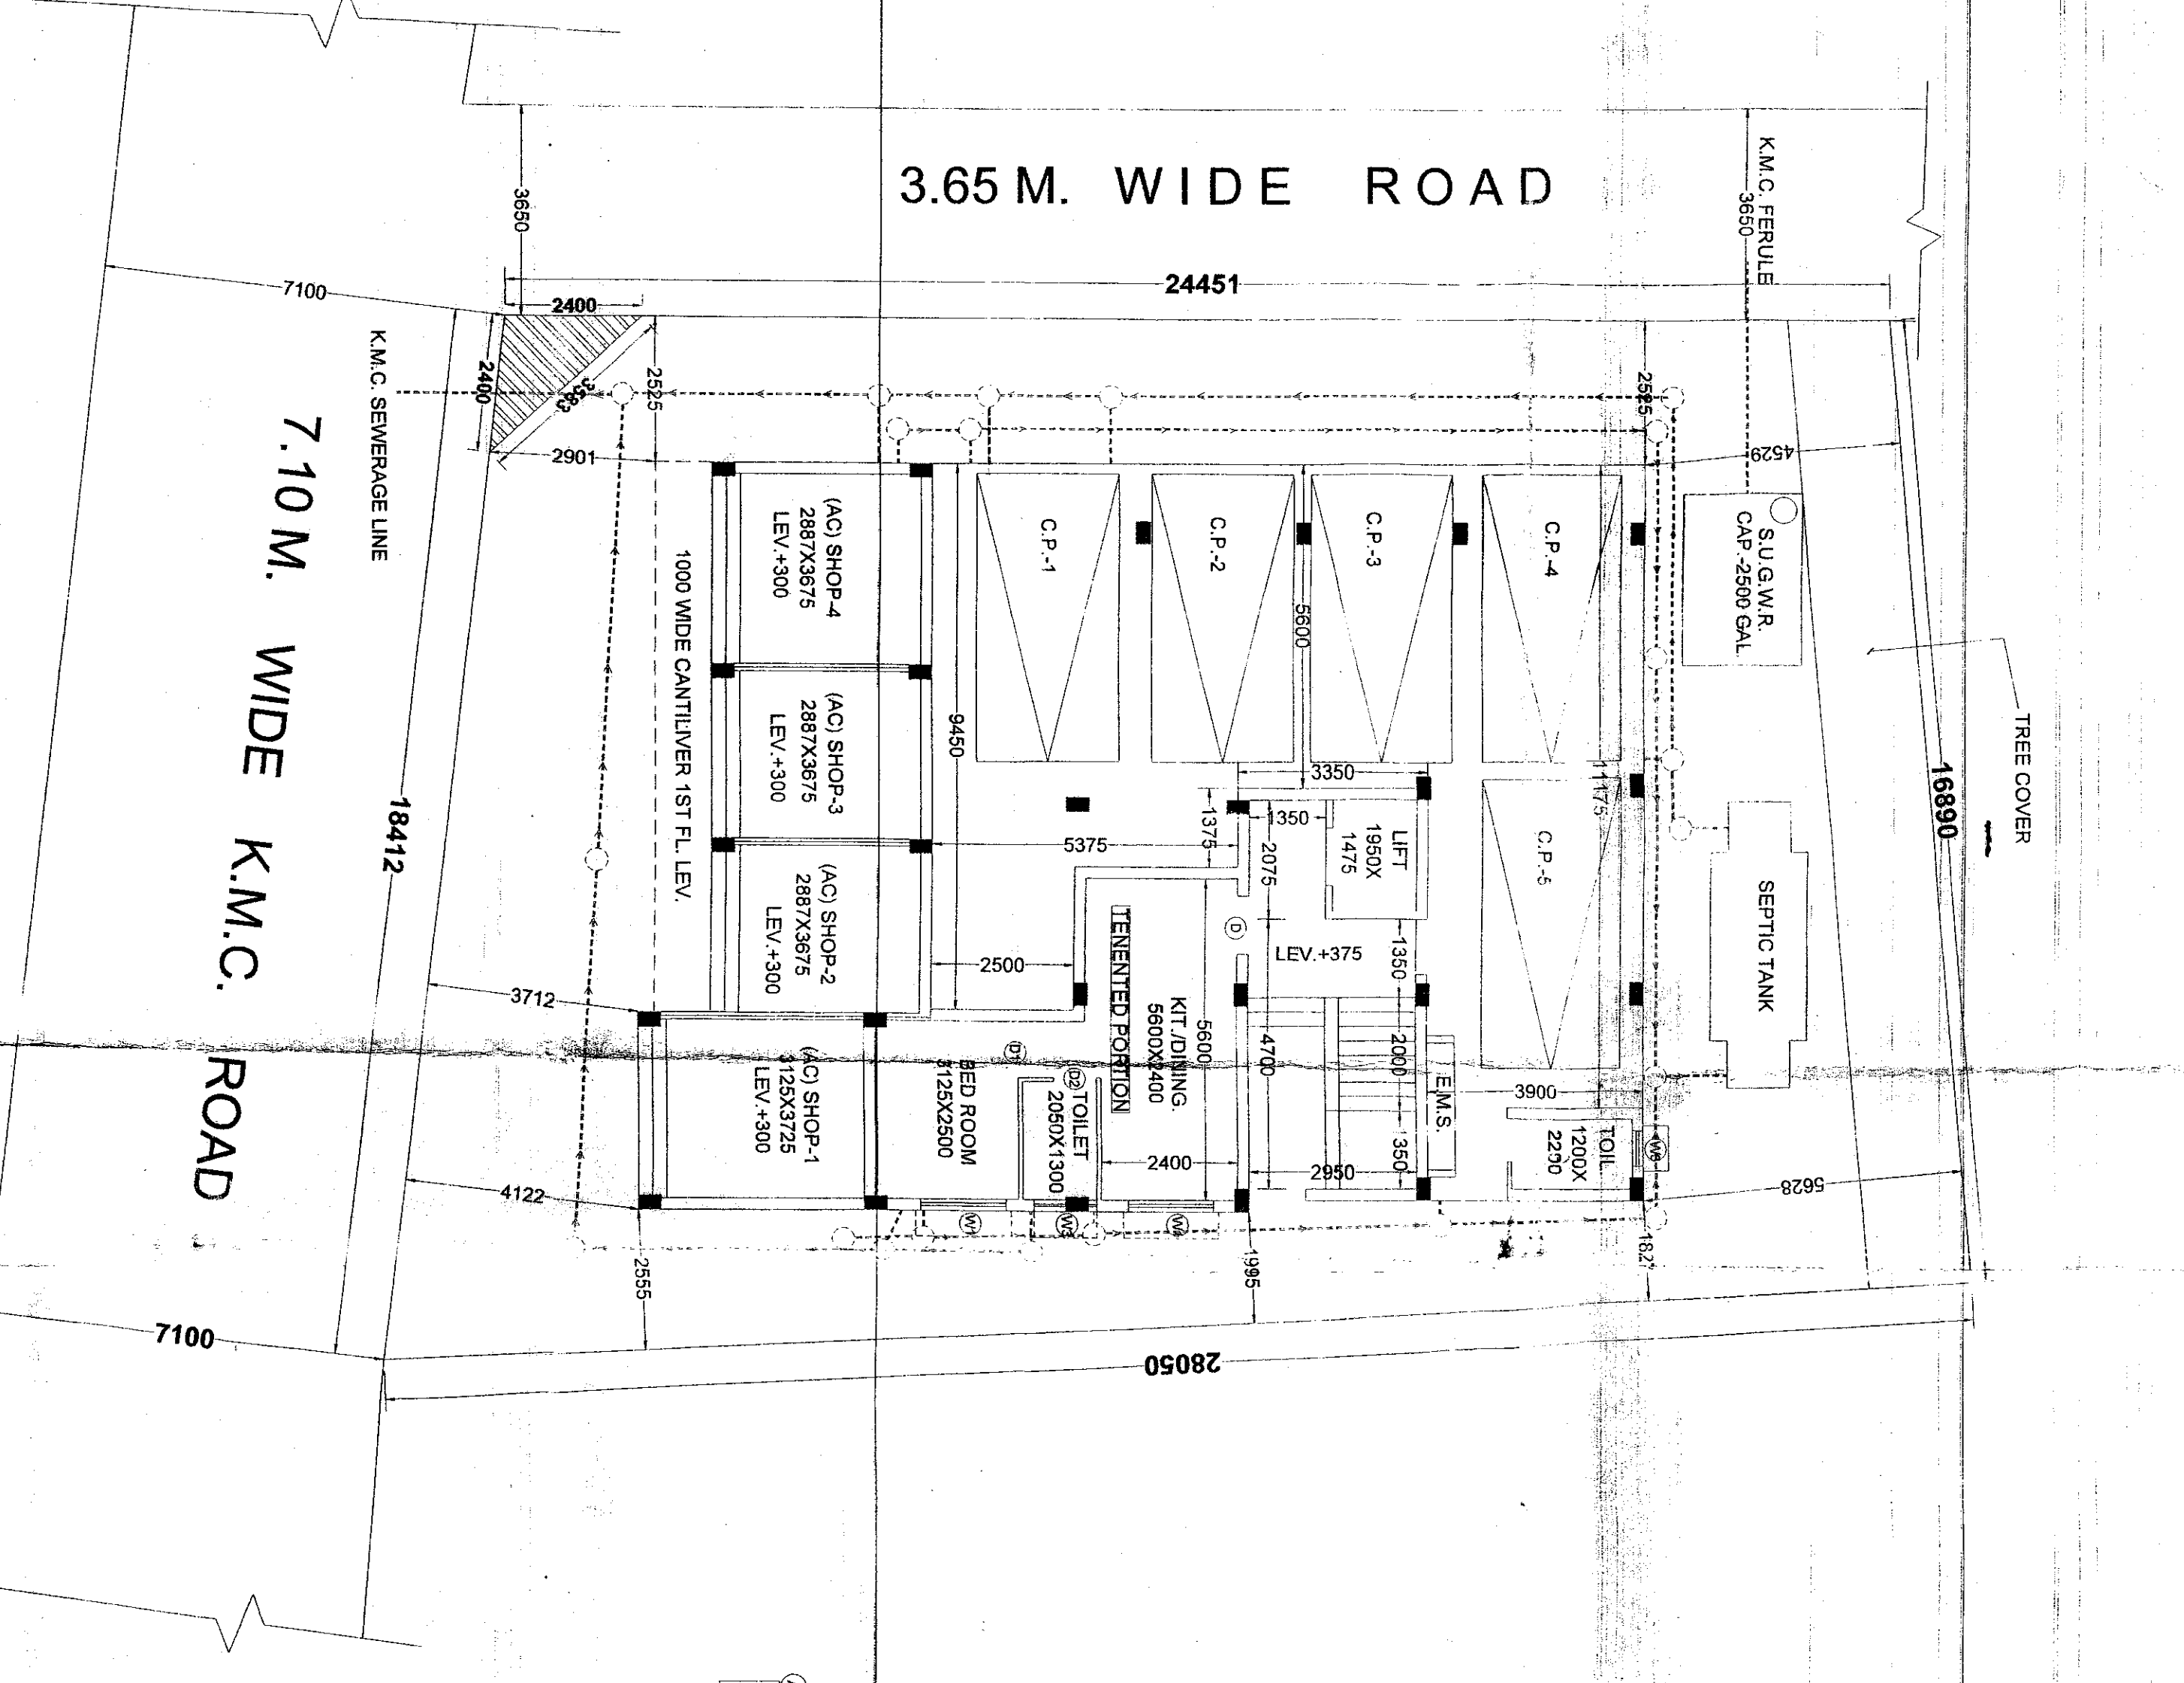


GROUND FLOOR PLAN
SCALE: 1:100

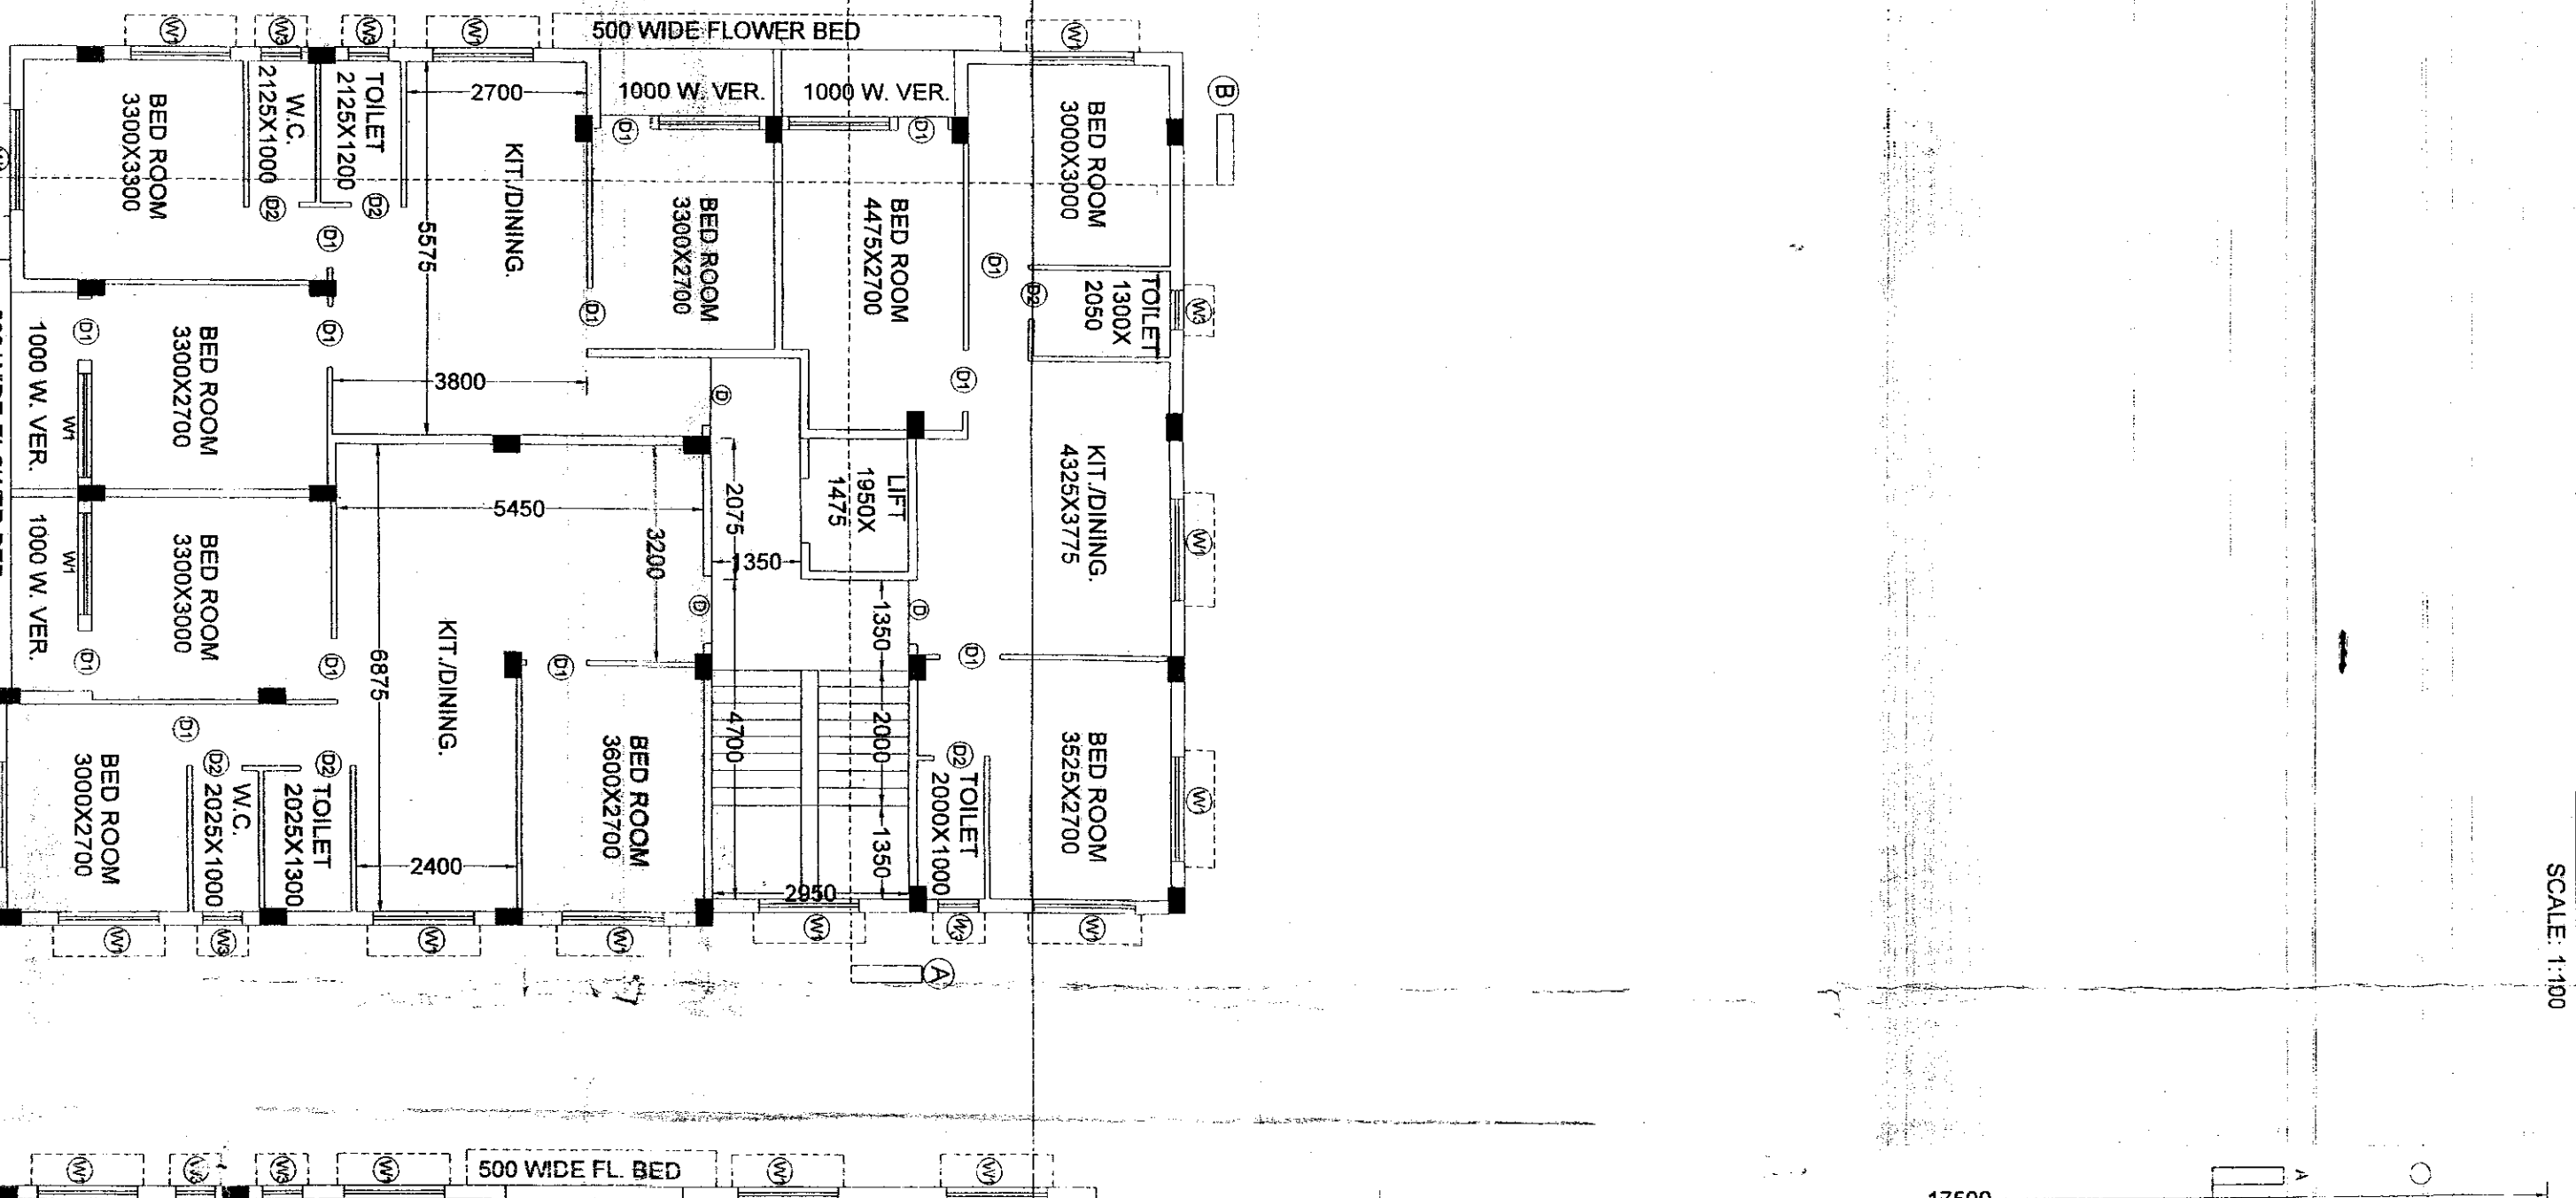

TYPICAL FLOOR PLAN
SCALE: 1:100

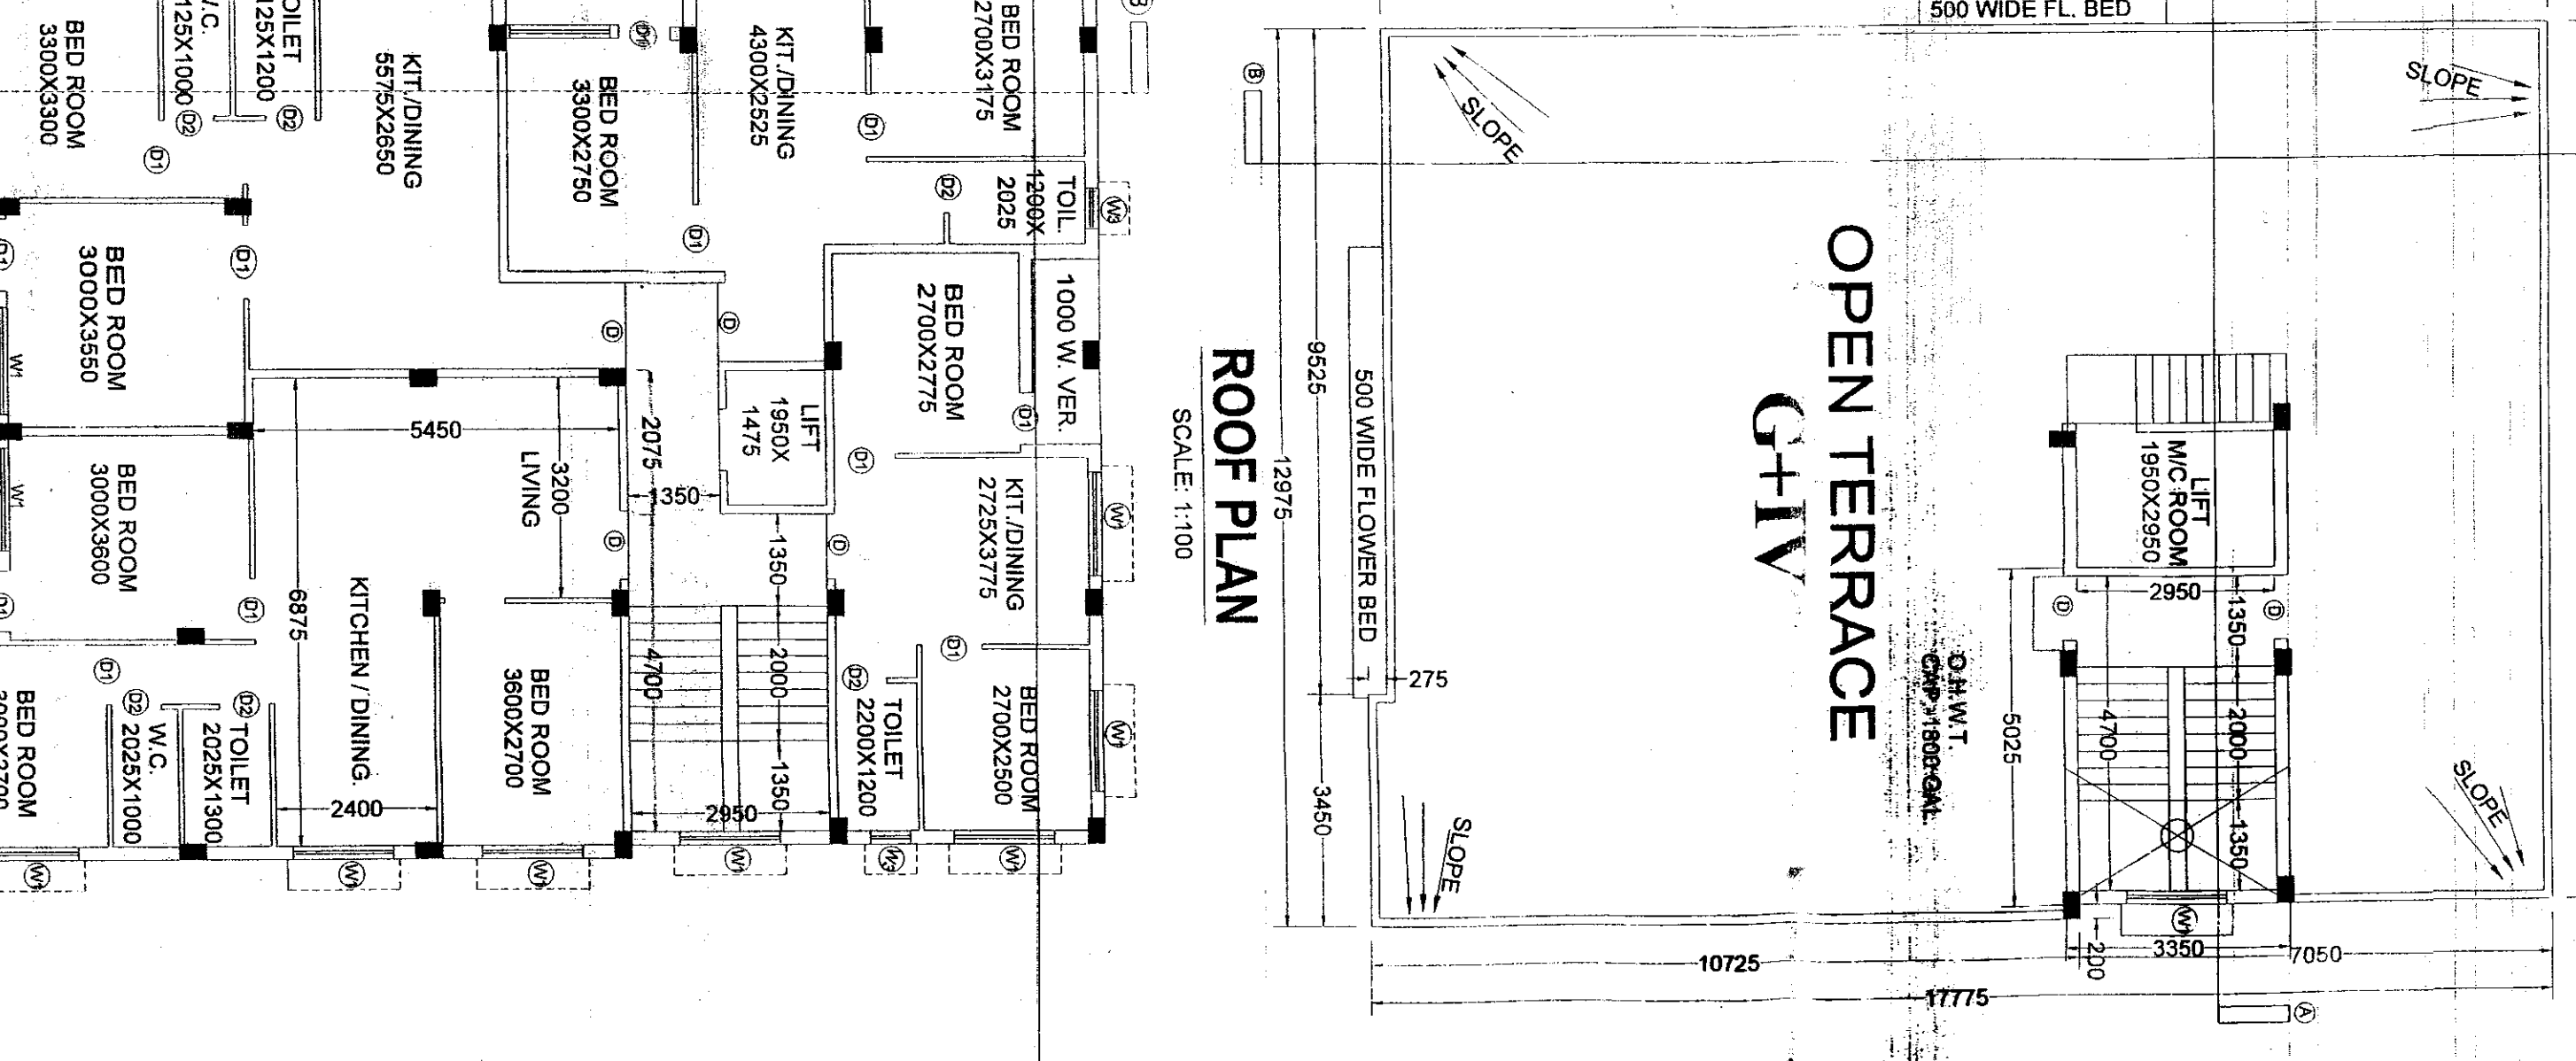

4TH FLOOR PLAN
SCALE: 1:100

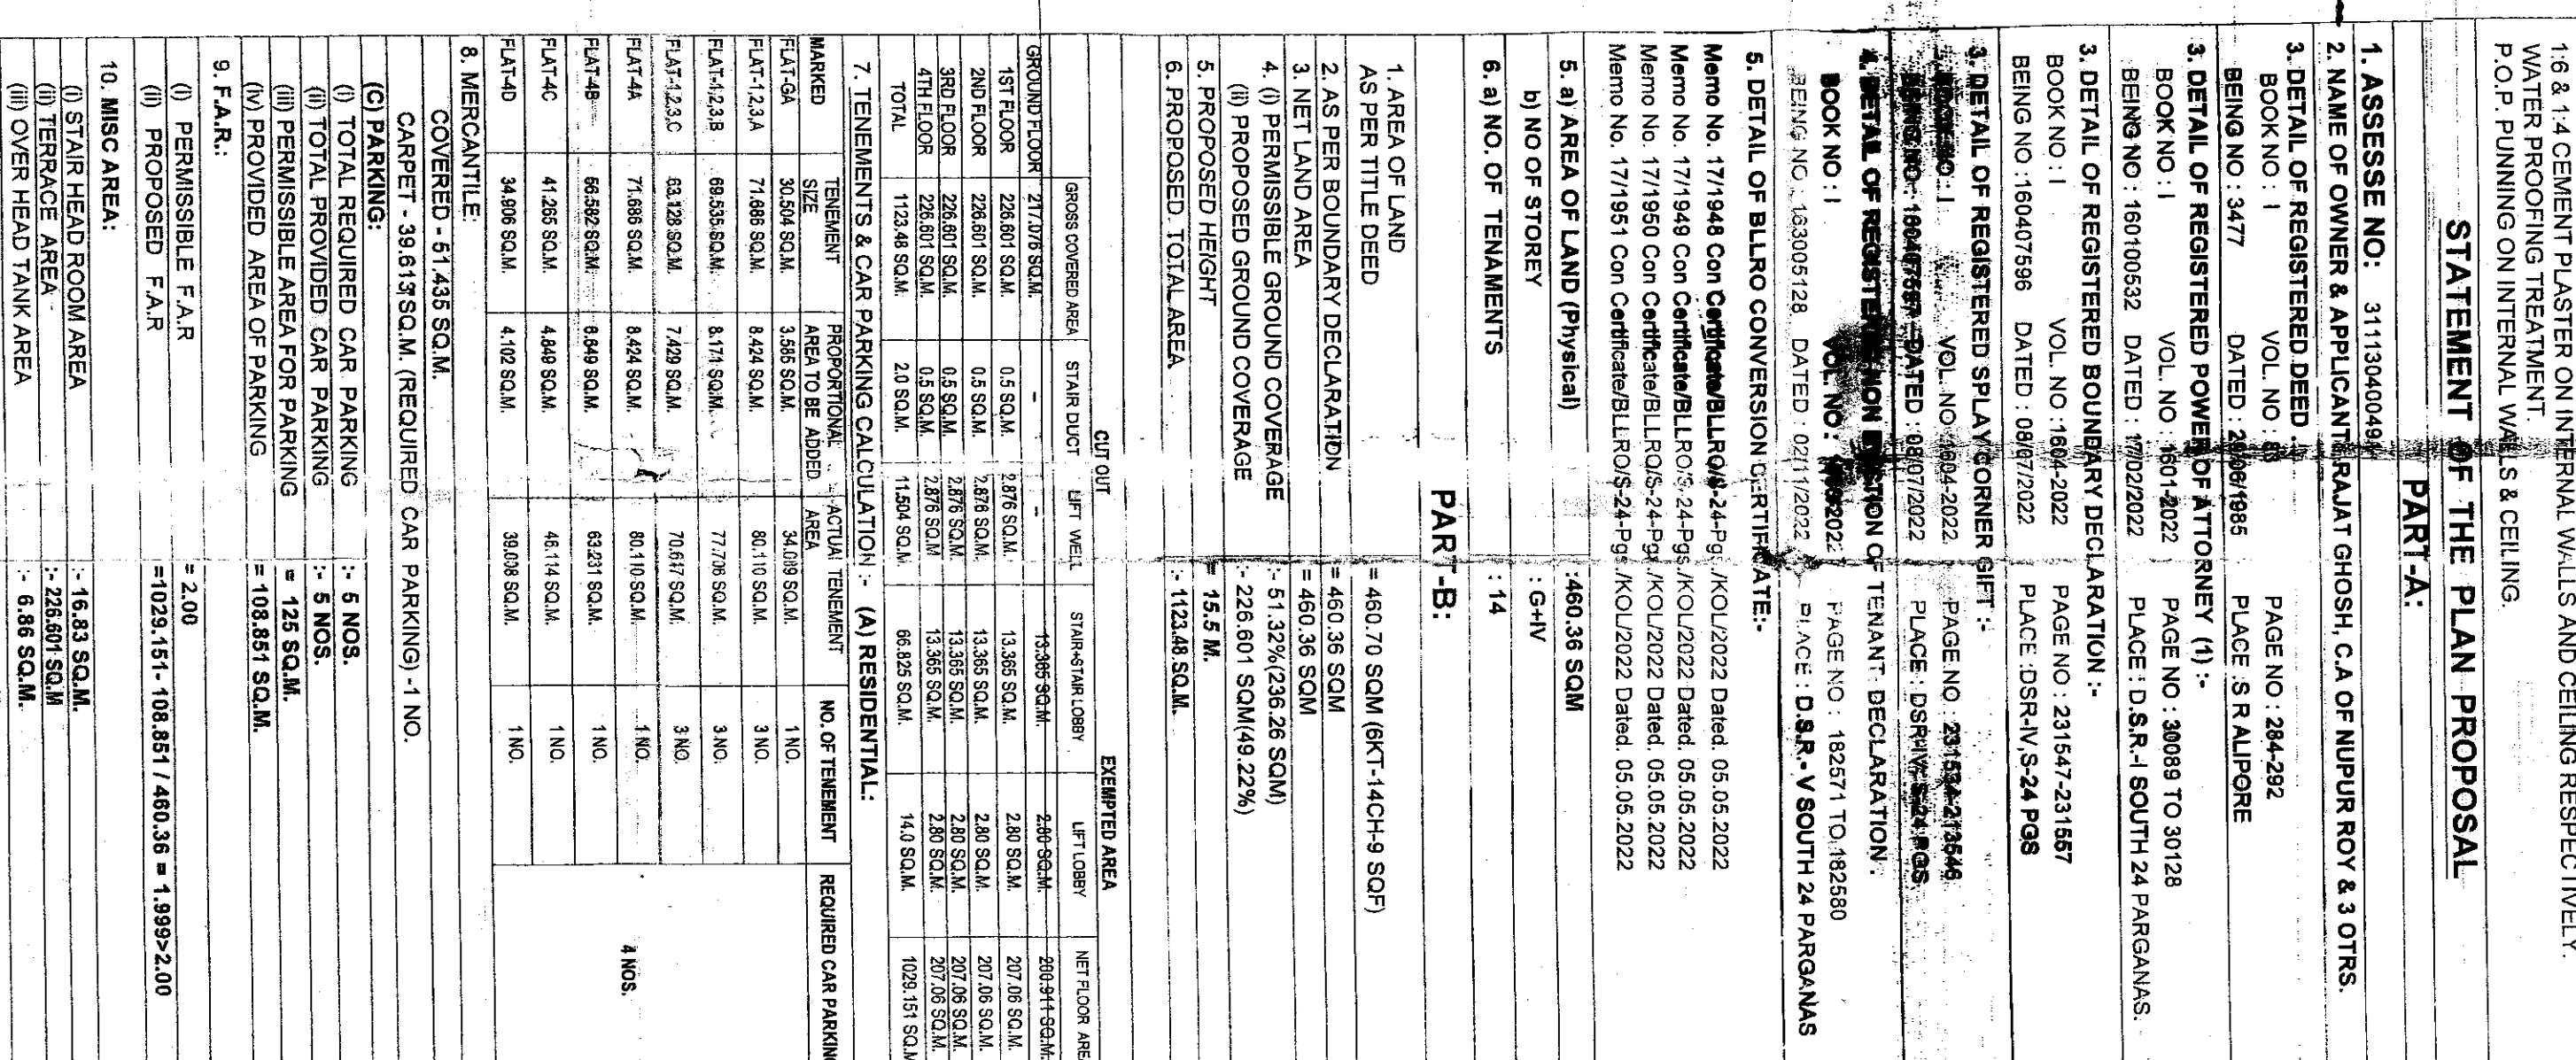

ROOF PLAN
SCALE: 1:100

DECLARATION OF OWNER

I DO HEREBY DECLARE WITH FULL RESPONSIBILITY THAT I SHALL ENGAGE THE ARCHITECTURAL CONSULTANT TO DESIGN AND SUPERSTRUCTURE OF THE BUILDING AND SHALL FOLLOW THE INSTRUCTION OF L.B.A & E.S.E. DURING CONSTRUCTION OF THE BUILDING AS PER PLAN/K.M.C. AUTHORITY WILL NOT BE RESPONSIBLE FOR STRUCTURAL STABILITY OF THE BUILDING & ADDING STRUCTURE IN ANY SENSATION. PLAN THE CONSTRUCTION OF S.U.G. W.R. & SEPTIC TANK TAKEN UNDER THE GUIDANCE OF L.B.A'S BEFORE STARTING OF BUILDING FOUNDATION. THE PLOT IS IDENTIFIED BY ME. THE PLOT IS FULLY DEMARCATED BY BOUNDARY MARKETS THIS PLOT AT THE TIME OF DEPARTMENTAL INSPECTION. THE PLOT HAS BEEN IDENTIFIED BY ME.

RAJAT GHOSH
AUTHORISED SIGNATORY
AMAR BASA PVT LTD AND
C.A. - NUPUR ROY
3 PANITA ROY & COMPANY
SIGNATURE OF OWNER/APPLICANT
SANCTION DATE: 10/07/2023

B.P. NO. - 2023/10412
VALID UP TO 09/01/2028

MANISH SARKAR
Digitally signed by
MANISH SARKAR
Date: 2023.01.10
14:50:57 +05'30'

DIGITAL SIGN. OF ASSISTANT ENGINEER (GRX/II)
ARUN KANTI GHOSH
Digitally signed by
ARUN KANTI GHOSH
Date: 2023.01.10
14:51:26 +05'30'

DIGITAL SIGN. OF EXECUTIVE ENGINEER (GRX/II)
GROUND FLOOR PLAN FIRST BEHIND 2ND FLOOR FLOOR PLAN ROOF PLAN
FROM REVENUE SECTION THROUGH A.A. 8.8.

PROPOSED G+V STORED HT-15.50M(T), RESIDENTIAL BUILDING US 343
A OF K.M.C. ACT 1980 & UNDER BUILDING RULE 2009 AT PREMISES NO. 48,
BANSARONI NEW COVT. COLONY, WARD NO. - 113, BOROUGH NO. - XI, P.S.
BANSARONI, KOLKATA - 700 070.

NO. DATE DEALT

1/2 31.05.2022

AKRCHORNA DWG

SCALE: 1:100