





16TH FLOOR PLAN
HOTEL



15TH FLOOR PLAN
HOTEL

NOTE : ALL STAIRS, LIFT WELL & LIFT LOBBIES ARE PRESSURIZED EXCEPT LIFT PL-03, PL-04 AND LEVITATOR

NOTES AND SPECIFICATIONS
1. ALL DIMENSIONS ARE IN MM. UNLESS OTHERWISE NOTED.
2. PROJECTION OF CHAJIA & CORNICE IS 500 MM.
3. ALL OTHER SPECIFICATION AS PER I.S. CODE OR N.B.C.
4. 15MM THK. PLASTER TO OUTER WALLS AND 12MM THK. PLASTER TO INNER WALLS AND 6MM THK. PLASTER TO CEILING.
5. EXTERNAL WALLS ARE 200 MM THK. AND ALL INTERNAL WALLS ARE 125 MM THK. UNLESS OTHERWISE MENTIONED IN THE DRAWING.
6. THE DEPTH OF U.G.W.R. DOES NOT EXCEED THE DEPTH OF NEARBY BUILDING FOUNDATION.
7. THIS DRAWING IS A PROPERTY OF ARCHITECTONIC SERVICES AND IT SHOULD NOT BE COPIED OR REPRODUCED WITHOUT WRITTEN CONSENT OF THE FIRM.
CERTIFICATE OF THE ARCHITECT
THIS IS TO CERTIFY THAT THE BUILDING PLAN HAS BEEN DRAWN AS PER THE PROVISIONS OF R.M.C. BUILDING RULE 2009 AS AMENDED FROM TIME TO TIME. ABUTTING K.M.C. ROAD CONFORMS WITH THE PLAN & THAT IT IS A BUILDABLE SITE.

NAME OF ARCHITECT
SUBALA MONDAL (C.A/2018/94075)
DECLARATION OF GEO TECHNICAL ENGINEER:
UNDERSIGNED HAS INSPECTED THE SITE AND CARRIED OUT SOIL INVESTIGATION THEREON. IT IS CERTIFIED THAT THE EXISTING SOIL OF THE SITE IS ABLE TO CARRY THE LOAD COMING FROM THE PROPOSED CONSTRUCTION AND THE FOUNDATION SYSTEM PROPOSED HEREIN IS SAFE AND STABLE IN ALL RESPECT FROM GEO TECHNICAL POINT OF VIEW.

NAME OF THE GEOTECHNICAL ENGINEER
ALOK ROY (G.T./11)
DECLARATION OF STRUCTURAL REVIEWER:
THE STRUCTURAL DESIGN OF BOTH FOUNDATION AND SUPERSTRUCTURE OF THE BUILDING HAVE BEEN MADE BY ME CONSIDERING ALL POSSIBLE LOADS INCLUDING THE SEISMIC LOAD AS PER N.B.C. OF INDIA AND CERTIFY THAT IT IS SAFE AND STABLE IN ALL RESPECT. SOIL INVESTIGATION REPORT HAS BEEN DONE BY ALOK ROY (PANELLED NO. G.T./11). THE RECOMMENDATION OF SOIL REPORT HAS BEEN CONSIDERED DURING STRUCTURAL CALCULATION.

NAME OF THE STRUCTURAL REVIEWER
UTPAL SANTRA (ESR/58/10)
DECLARATION OF STRUCTURAL ENGINEER:
THE STRUCTURAL DESIGN & DRAWING OF BOTH FOUNDATION & SUPERSTRUCTURE OF THE BUILDING HAS BEEN MADE BY ME CONSIDERING ALL POSSIBLE LOADS INCLUDING SEISMIC LOAD AS PER THE NATIONAL BUILDING CODE OF INDIA & CERTIFIED THAT IT IS SAFE & STABLE IN ALL RESPECT. THE RECOMMENDATIONS OF SOIL TEST REPORT HAS BEEN CONSIDERED DURING STRUCTURAL CALCULATION.

NAME OF THE STRUCTURAL ENGINEER
ANKIT AGARWALA (ESE/1172)
OWNERS DECLARATION:
1. I, I. SHALL ENGAGE ARCHITECT AND E.S.E. DURING CONSTRUCTION.
2. I SHALL FOLLOW THE INSTRUCTIONS OF ARCHITECT AND E.S.E. DURING CONSTRUCTION OF THE BUILDING.
3. K.M.C. AUTHORITY WILL NOT BE RESPONSIBLE FOR STRUCTURE STABILITY OF BUILDING AND ADJOINING STRUCTURE.
4. IF ANY SUBMITTED DOCUMENT IS FOUND TO BE FAKE THE K.M.C. AUTHORITY MAY REVOKE THE SANCTION PLAN.
5. THE CONSTITUTION OF WATER RESERVOIR AND SEPTIC TANK EXECUTED UNDER THE GUIDANCE OF ARCHITECT & E.S.E.
6. ALL EXISTING STRUCTURE TO BE DEMOLISHED BEFORE NEW CONSTRUCTION FULLY OCCUPIED BY OWNER & THERE IS NO TENANT.

NAME OF THE OWNER/APPLICANT
APEEJAY SURRENDRA PARK HOTELS LTD (LESSEE)

BUILDING PERMIT NO. : 2025070110
DATE : 06.11.2025
VALID UP TO : 05.11.2030

DIGITAL SIGNATURE OF A.E.
DIGITAL SIGNATURE OF E.E.
SHEET TITLE: HOTEL
• 15TH FLOOR PLAN
• 16TH FLOOR PLAN

PROJECT DETAILS:
PLAN SHOWING PROPOSED 2B+G+19 STOREY (80.0M.) ASSEMBLY BUILDING (HOTEL), WITH 2B+G+20 STOREY (72.9 M.) SERVICE APARTMENT, U/S 393A OF KMC ACT 1980 & KMC BUILDING RULE 2009 AT PREMISES NO. 990, EASTERN METROPOLITAN BYPASS, KOLKATA - 700046, WARD - 58, BOROUGH - VII.

DATE : 17/10/2025
SCALE : 1:200
DWG. NO. : CTC/ARHCL & ASPH/174M1
SHEET NO. : 17 OF 26