



LAND OF SRI ANIL KUMAR SAGAR ROY CHATTERJEE
 LAND OF SRI ANIL KUMAR SAGAR ROY CHATTERJEE
 


DETAILS OF COLUMN
 SCALE: 1:50

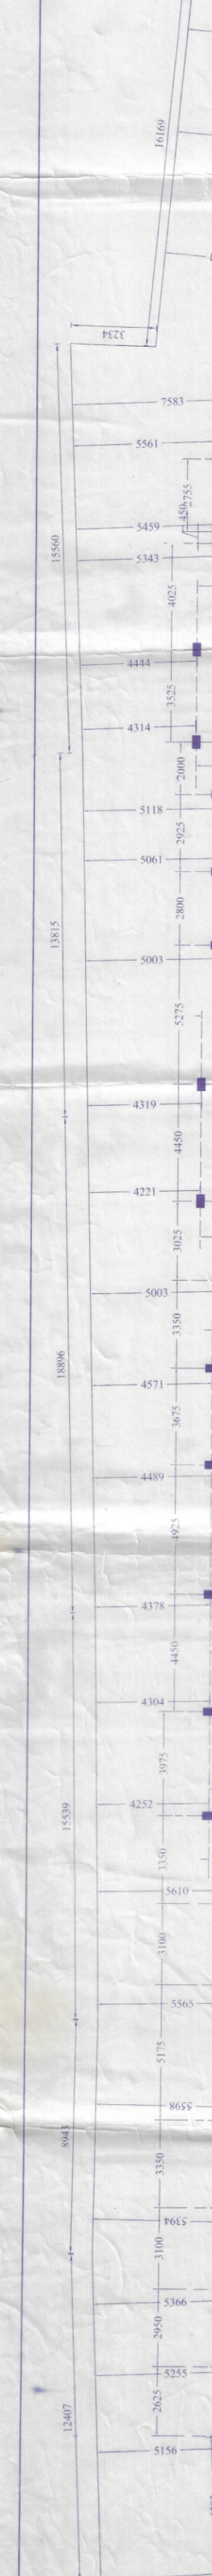

PHOR AND WINDOW SCHEDULE

Sl. No.	Particulars	Area (sq. m)	Quantity
1	Windows
2	Doors
3
4
5
6
7
8
9
10

 

DECLARATION


I hereby certify that the design and construction of this building has been completed in accordance with the approved plan and specifications. I am the registered structural engineer and I am responsible for the design and construction of this building.

AREA STATEMENT
 LAND AREA (AS PER M.C. 21) M²
 AS PER M.C. 21 M²

APPROVED

Value for Rs. 2,000/-
 From the Date 01/01/2024
 Sanctioned on - 01/01/2024

ROOF PLAN
 SCALE: 1:100

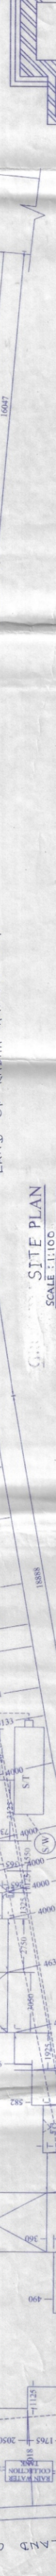

PLAN OF UNDER GROUND WATER RESERVOIR
 (CAPACITY=74970 LTRS.)
 SCALE = 1:50

