
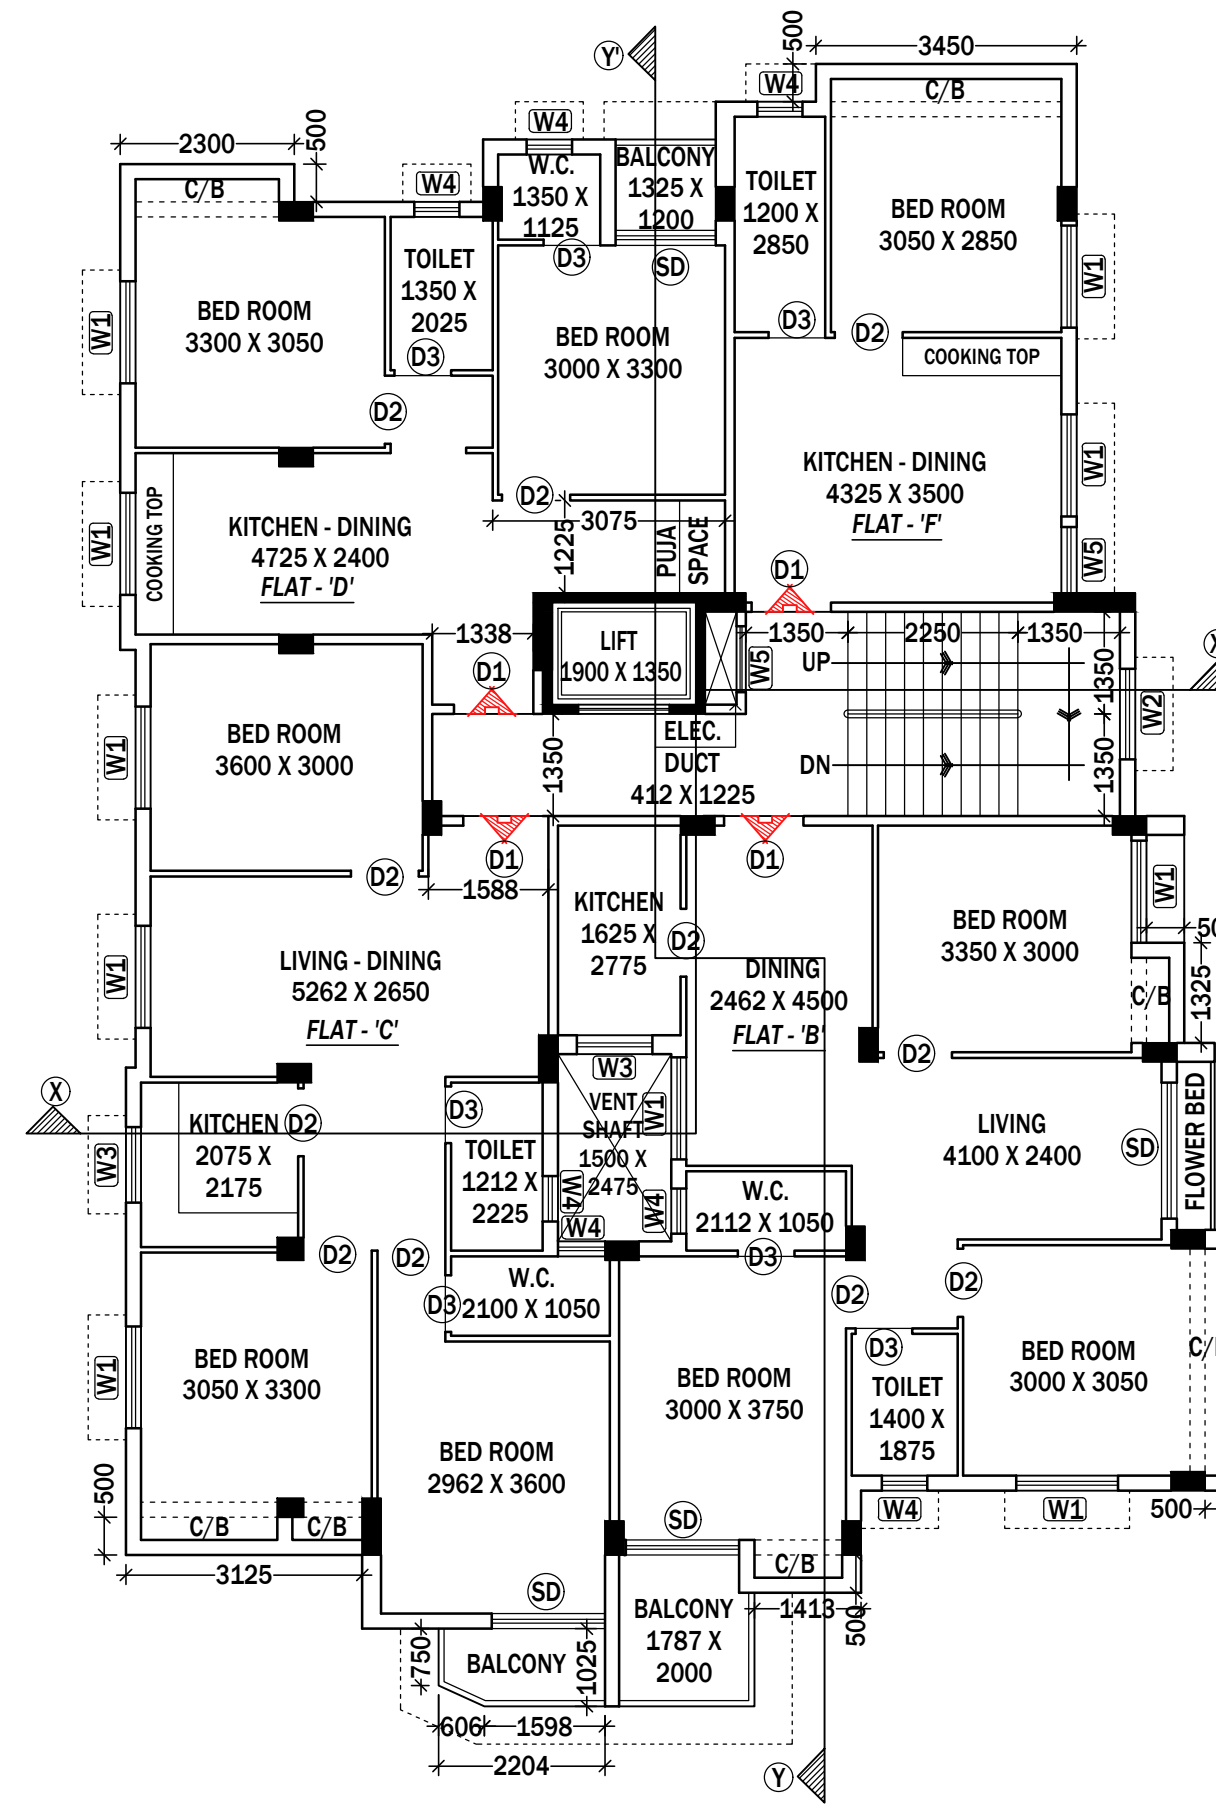
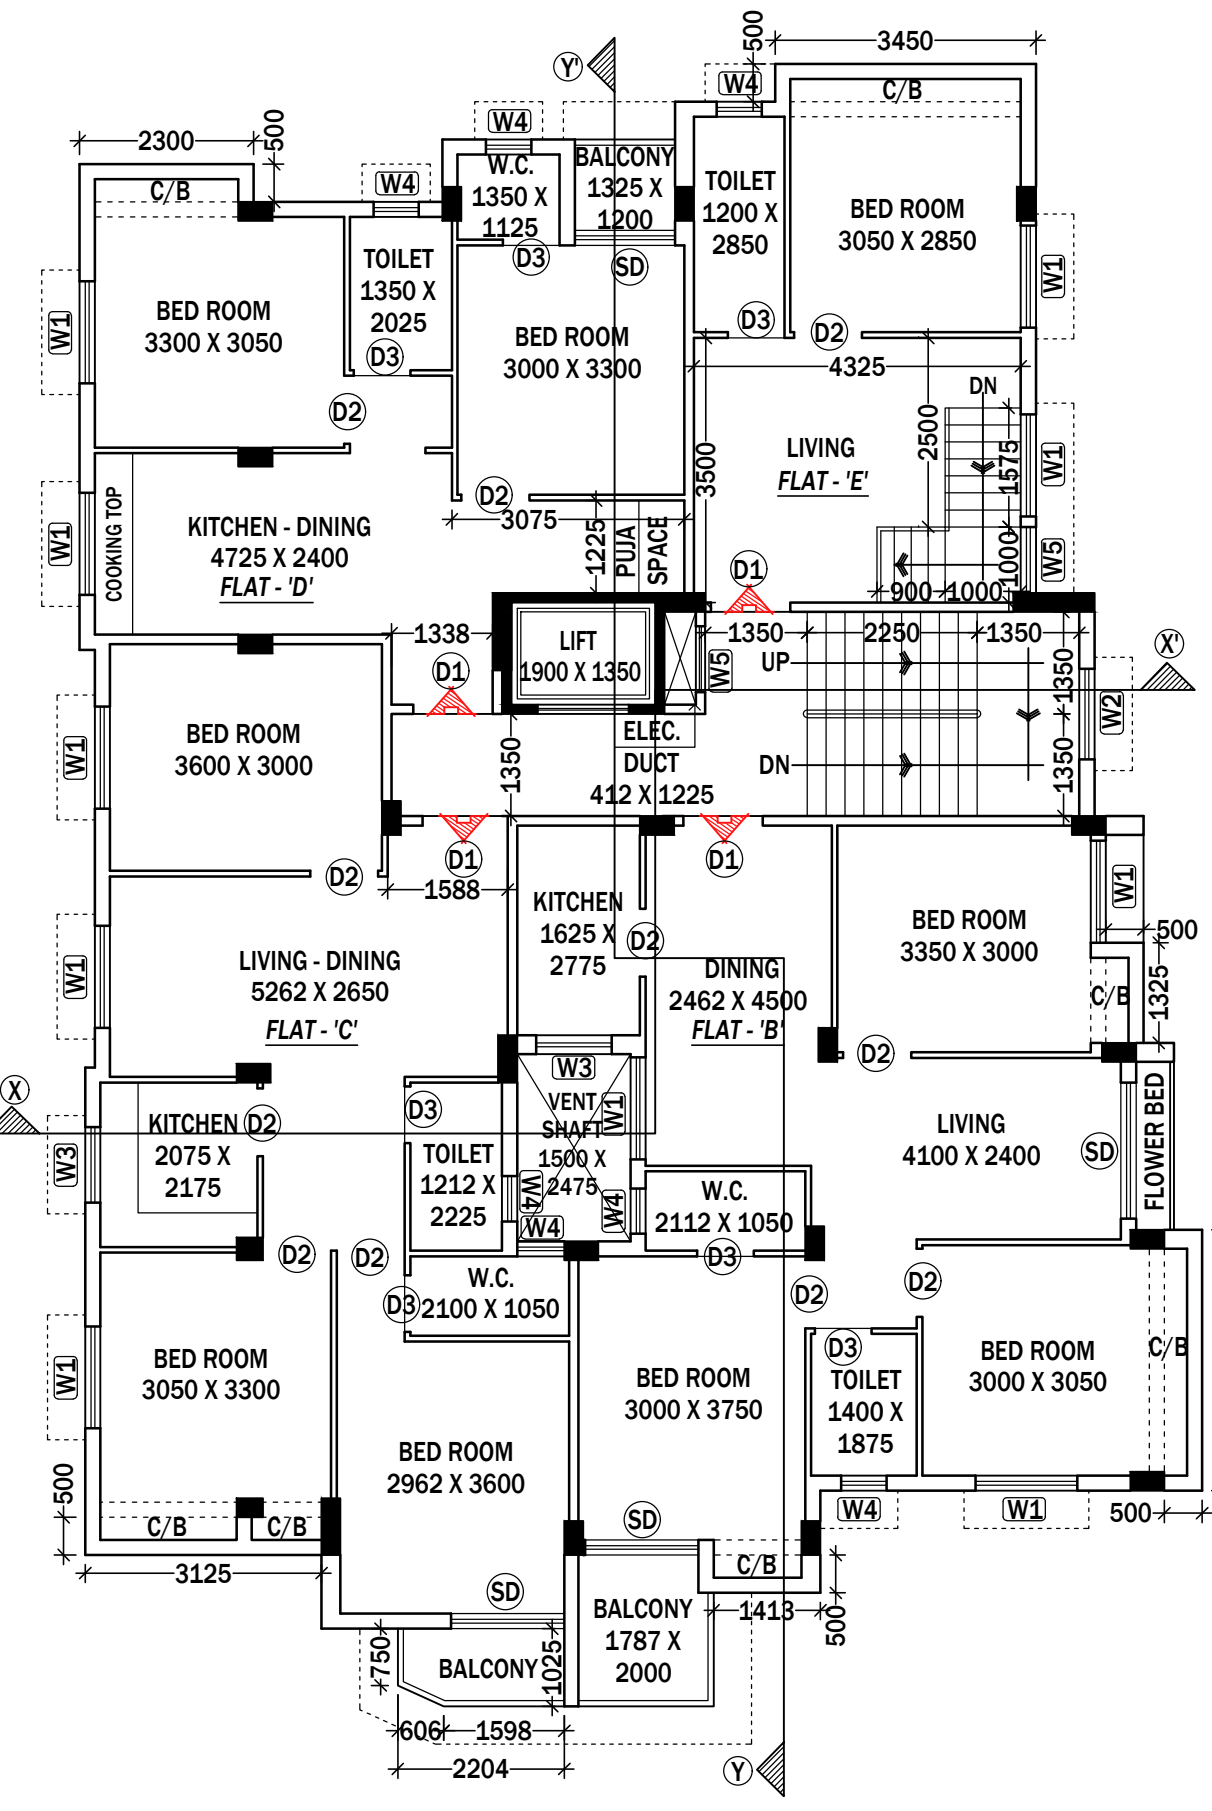
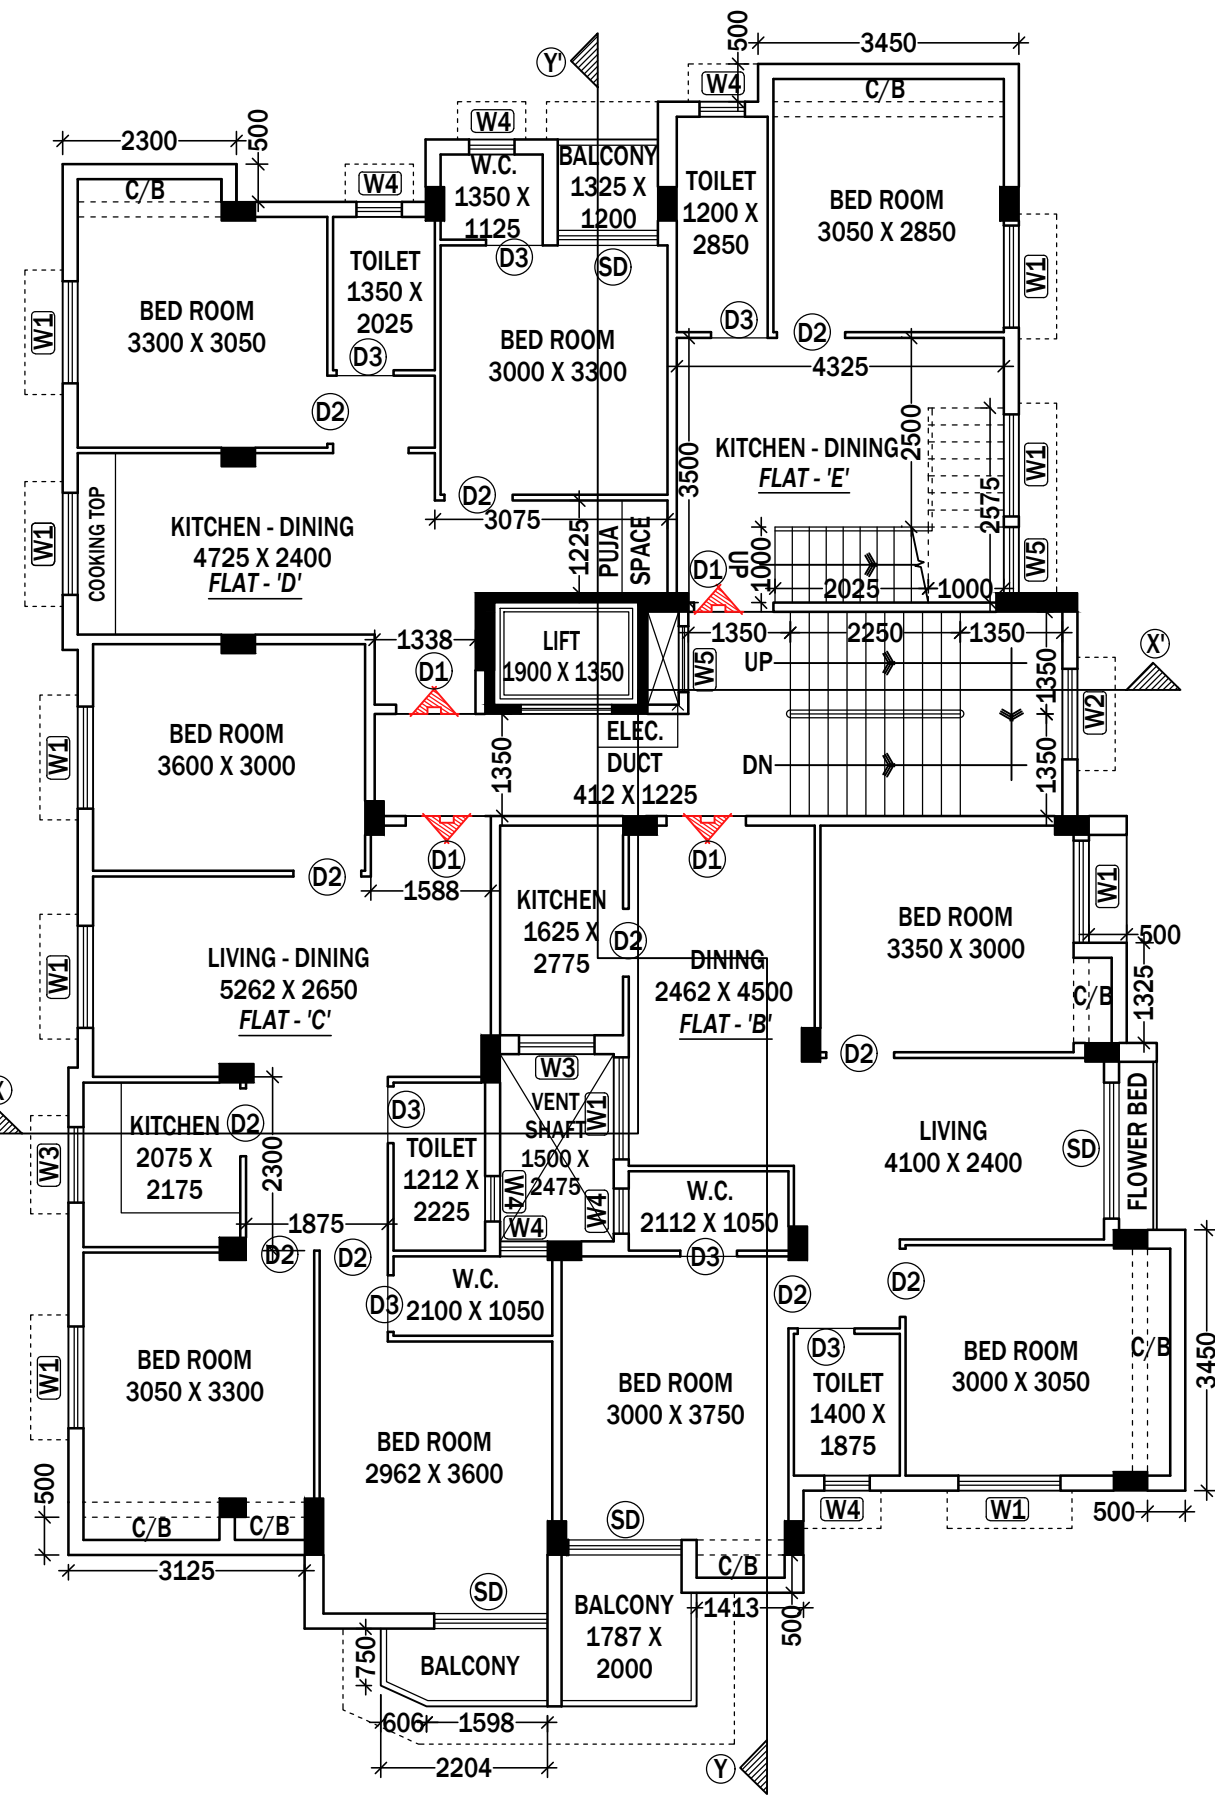
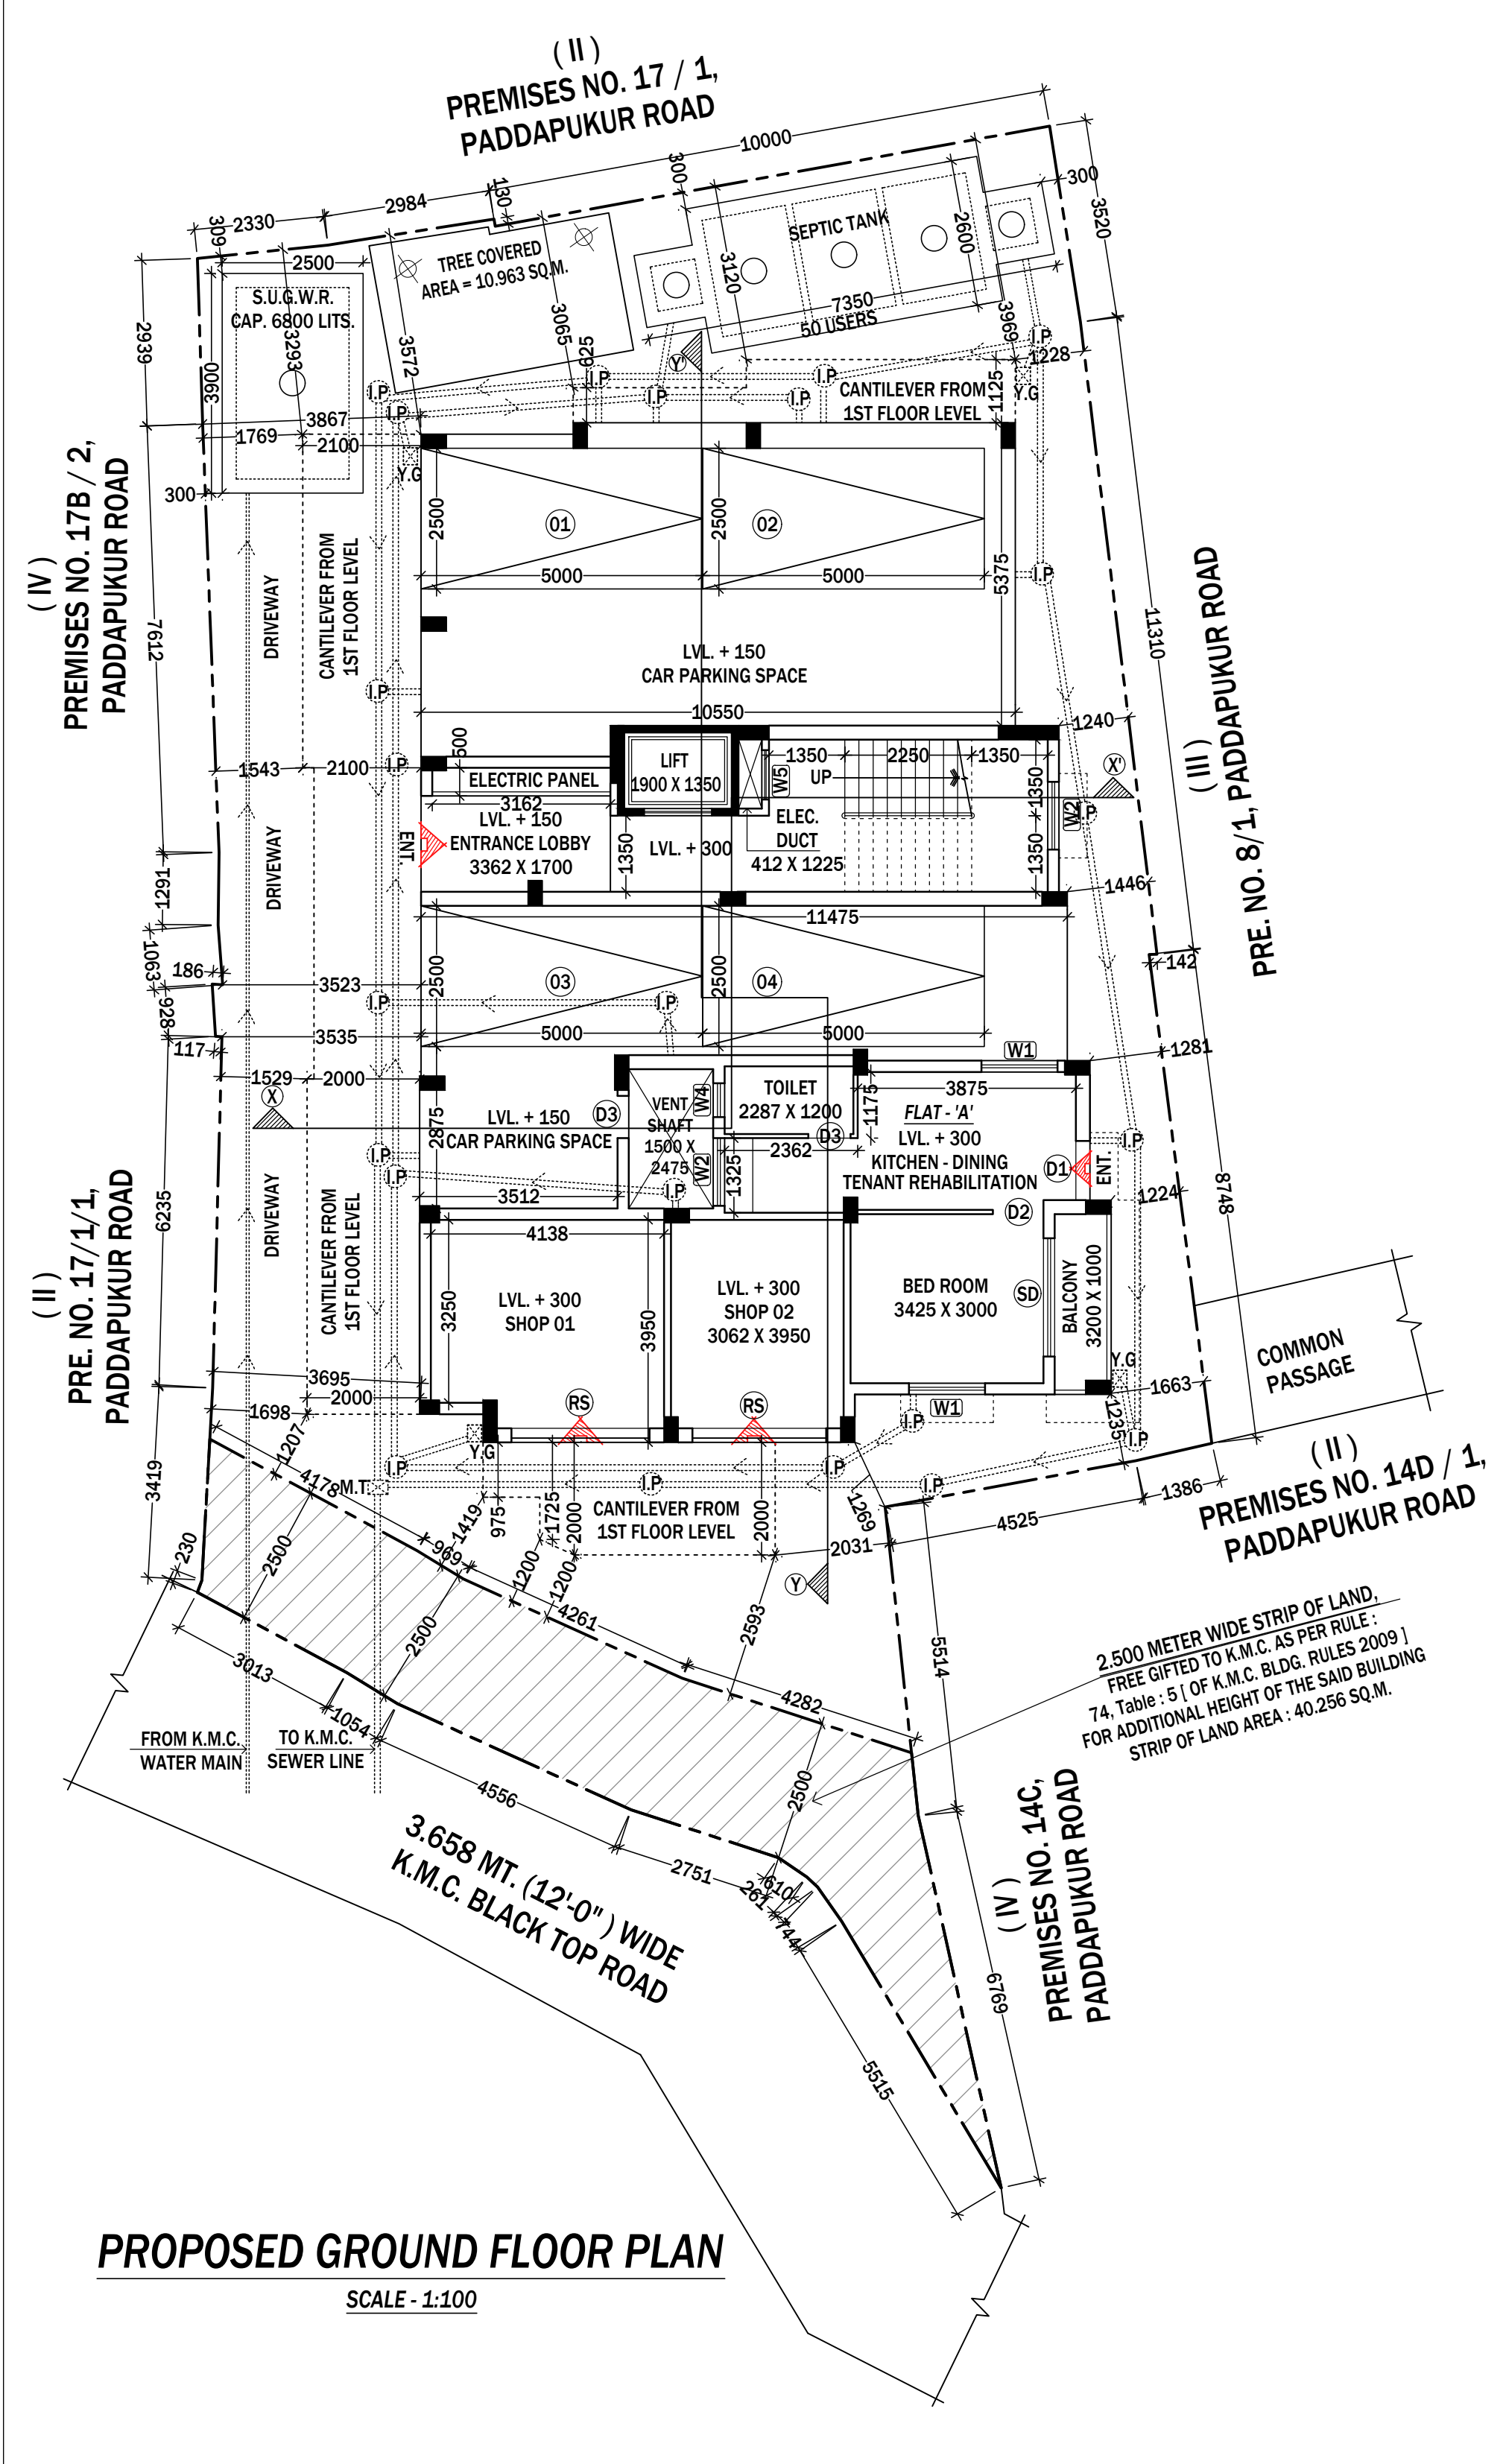


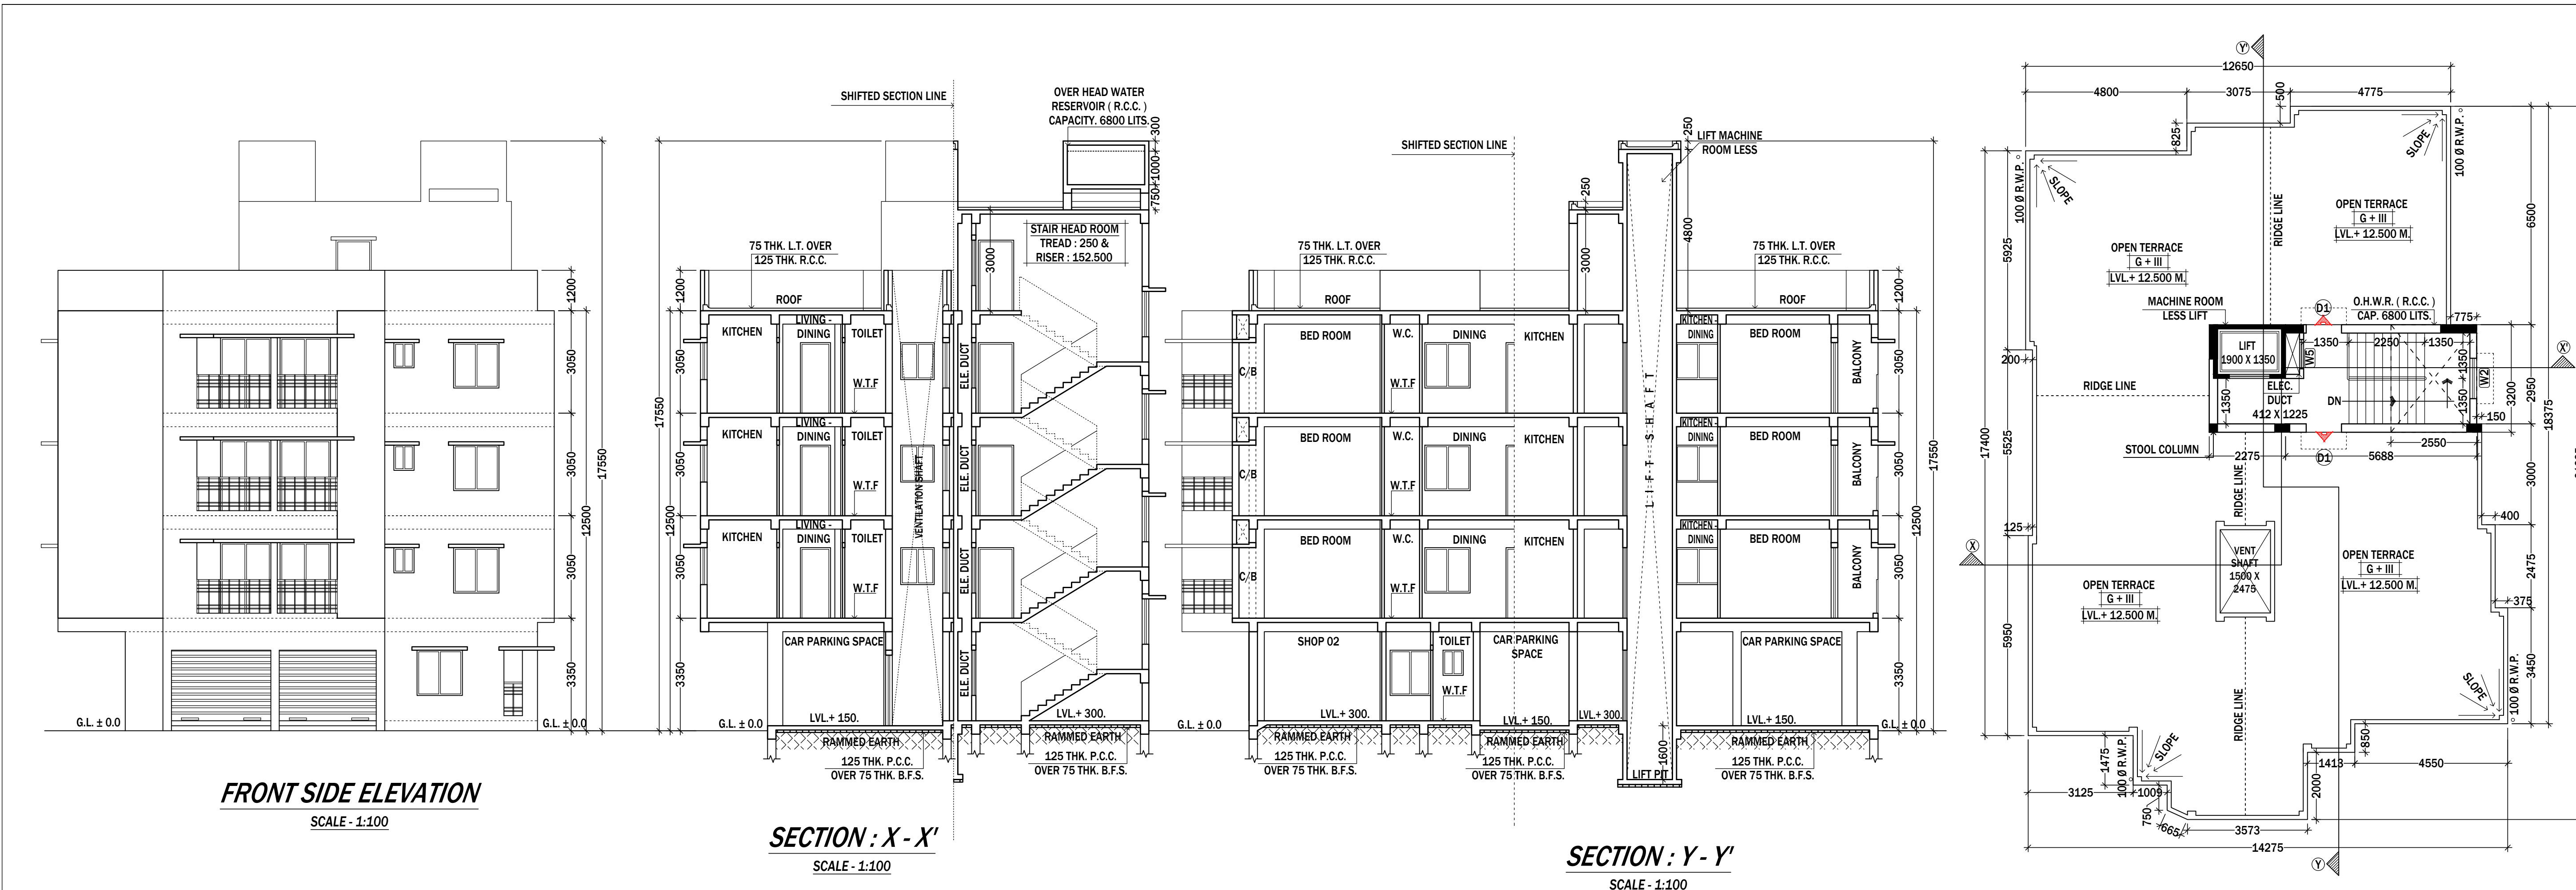

|   |                                               |                          |                          |                         |                                          |                      |                      |                               |                          |
|---|-----------------------------------------------|--------------------------|--------------------------|-------------------------|------------------------------------------|----------------------|----------------------|-------------------------------|--------------------------|
| PROPOSED AREA STATEMENT :   |                                               |                          |                          |                         |                                          |                      |                      |                               |                          |
| 1. AREA OF THE LAND : 06K - 11 CH - 07 SQ.FT. i.e. 447.974 SQ.M. i.e. 4822 SQ.FT. ( AS PER DEED )   |                                               |                          |                          |                         |                                          |                      |                      |                               |                          |
| 2. AREA OF THE LAND : 06K - 10 CH - 02 SQ.FT. i.e. 443.336 SQ.M. i.e. 4772 SQ.FT. (AS PER BOUNDARY DECL.)   |                                               |                          |                          |                         |                                          |                      |                      |                               |                          |
| 3. STRIP OF LAND AREA : 40.256 SQ.M.   |                                               |                          |                          |                         |                                          |                      |                      |                               |                          |
| 4. NET AREA OF LAND : ( 443.336 - 40.256 ) = 403.080 SQ.M.   |                                               |                          |                          |                         |                                          |                      |                      |                               |                          |
| 5. ROAD WIDTH : 3.658 METER WIDE ( K.M.C. BLACK TOP ROAD )   |                                               |                          |                          |                         |                                          |                      |                      |                               |                          |
| 6. PERMISSIBLE F.A.R. : 1.750   |                                               |                          |                          |                         |                                          |                      |                      |                               |                          |
| 7. PERMISSIBLE BUILDING HEIGHT : 12.500 METER   |                                               |                          |                          |                         |                                          |                      |                      |                               |                          |
| 8. PERMISSIBLE GROUND COVERAGE : 60.000 % i.e. 266.002 SQ.M.   |                                               |                          |                          |                         |                                          |                      |                      |                               |                          |
| 9. PROPOSED GROUND COVERAGE : 56.272 % i.e. 249.475 SQ.M.   |                                               |                          |                          |                         |                                          |                      |                      |                               |                          |
| 10. PROPOSED BUILDING HEIGHT : 12.500 METER ( G+III STORED )   |                                               |                          |                          |                         |                                          |                      |                      |                               |                          |
| 11. REQUIRED CAR PARKING : 04 ( FOUR ) NOS.   |                                               |                          |                          |                         |                                          |                      |                      |                               |                          |
| 12. PROPOSED CAR PARKING : 04 ( FOUR ) NOS.   |                                               |                          |                          |                         |                                          |                      |                      |                               |                          |
| 13. PROPOSED CAR PARKING AREA AT GROUND FLOOR : 98.342 SQ.M.   |                                               |                          |                          |                         |                                          |                      |                      |                               |                          |
| 14. PROPOSED F.A.R. : ( 865.189 - 98.342 ) / 443.336 = 1.730 < 1.750 (Read with Rule 69(2)(c) of KMC B/R 2009)   |                                               |                          |                          |                         |                                          |                      |                      |                               |                          |
| 15. PROPOSED CARPET AREA OF SHOP : 14.780 + 11.331 = 26.111 SQ.M.   |                                               |                          |                          |                         |                                          |                      |                      |                               |                          |
| 16. PROPOSED BUILT UP AREA OF SHOP : 30.716 SQ.M.   |                                               |                          |                          |                         |                                          |                      |                      |                               |                          |
| 17. PROPOSED STAIR HEAD ROOM AREA : 18.200 SQ.M.   |                                               |                          |                          |                         |                                          |                      |                      |                               |                          |
| 18. PROPOSED LIFT MACHINE ROOM LESS AREA : 7.280 SQ.M.   |                                               |                          |                          |                         |                                          |                      |                      |                               |                          |
| 19. PROPOSED OVER HEAD TANK AREA : 8.160 SQ.M.   |                                               |                          |                          |                         |                                          |                      |                      |                               |                          |
| 20. PROPOSED CURBOARD AREA : 22.999 SQ.M.   |                                               |                          |                          |                         |                                          |                      |                      |                               |                          |
| 21. ADDITIONAL AREA FOR FEES : 18.200 + 22.999 + 7.280 = 48.079 SQ.M.   |                                               |                          |                          |                         |                                          |                      |                      |                               |                          |
| 22. TOTAL AREA FOR FEES : 933.837 + 48.079 = 981.916 SQ.M.   |                                               |                          |                          |                         |                                          |                      |                      |                               |                          |
| 23. PROPOSED TREE COVERED AREA : 10.963 SQ.M.   |                                               |                          |                          |                         |                                          |                      |                      |                               |                          |
| 1. PROPOSED FLOOR AREA :   |                                               |                          |                          |                         |                                          |                      |                      |                               |                          |
| Floor Mkd.   | Floor area ( SQ.M. )                          | Went. Shaft ( SQ.M. )    | Elec. Duct ( SQ.M. )     | Cut Out ( SQ.M. )       | Lift Well ( SQ.M. )                      | Gross Area ( SQ.M. ) | Stair Area ( SQ.M. ) | Total Exempted Area ( SQ.M. ) | Net Floor Area ( SQ.M. ) |
| Ground Floor   | 201.798                                       | 3.713                    | —                        | —                       | —                                        | 198.085              | 13.365               | 3.797                         | 180.923                  |
| 1st Floor   | 253.188                                       | 3.713                    | 0.505                    | —                       | 2.565                                    | 246.405              | 13.365               | 3.797                         | 229.243                  |
| 2nd Floor   | 253.188                                       | 3.713                    | 0.505                    | 3.463                   | 2.565                                    | 242.942              | 13.365               | 3.797                         | 225.780                  |
| 3rd Floor   | 253.188                                       | 3.713                    | 0.505                    | —                       | 2.565                                    | 246.405              | 13.365               | 3.797                         | 229.243                  |
| TOTAL   | 961.362                                       | 14.852                   | 1.515                    | 3.463                   | 7.695                                    | 933.837              | 53.460               | 15.188                        | 885.189                  |
| 2. PARKING CALCULATION :   |                                               |                          |                          |                         |                                          |                      |                      |                               |                          |
| Flat Marked   | Tenement size (SQ.M.)                         | Share of Service (SQ.M.) | Tenement Area (SQ.M.)    | Tenement No.            | Required Parking Size                    | Tenement No.         | Parking No.          |                               |                          |
| FLAT-A   | 33.680                                        | 4.548                    | 38.228                   | 01 NO.                  | < 50                                     | 01 NO.               | NIL                  |                               |                          |
| FLAT-B   | 73.710                                        | 9.954                    | 83.664                   | 03 NOS.                 | 75 < 100                                 | 06 NOS.              | 03 NOS.              |                               |                          |
| FLAT-C   | 71.414                                        | 9.644                    | 81.058                   | 03 NOS.                 | 75 < 100                                 | 06 NOS.              | 03 NOS.              |                               |                          |
| FLAT-D   | 49.806                                        | 6.726                    | 56.532                   | 03 NOS.                 | 50 < 75                                  | 04 NOS.              | 01 NO.               |                               |                          |
| FLAT-E (DUPLICATE)   | 59.219                                        | 7.997                    | 67.216                   | 01 NO.                  | 50 < 75                                  | 04 NOS.              | 01 NO.               |                               |                          |
| FLAT-F   | 31.341                                        | 4.232                    | 35.573                   | 01 NO.                  | < 50                                     | 01 NO.               | NIL                  |                               |                          |
| TOTAL NUMBER OF CAR PARKING REQUIRED   |                                               |                          |                          |                         |                                          |                      | 04 NOS.              |                               |                          |
| TOTAL NUMBER OF CAR PARKING PROPOSED   |                                               |                          |                          |                         |                                          |                      | 04 NOS.              |                               |                          |
| MERCANTILE RETAIL (SHOP) CARPET AREA : 14.780 + 11.331 = 26.111 SQ.M.   |                                               |                          |                          |                         |                                          |                      |                      |                               |                          |
| MERCANTILE RETAIL (SHOP) BUILT UP AREA : 30.716 SQ.M. ( REQUIRED NO'S OF CAR PARKING FOR SHOP : NIL )   |                                               |                          |                          |                         |                                          |                      |                      |                               |                          |
| PART - A   |                                               |                          |                          |                         |                                          |                      |                      |                               |                          |
| 1. ASSESSEE NO. - 21-098-07-0136-0.   |                                               |                          |                          |                         |                                          |                      |                      |                               |                          |
| 2. NAME OF RECORDED OWNERS : MISS. SUKANYA MUKHERJEE, SRI ANSHUMAN MUKHERJEE, SRI SOMNATH GHOSH, SRI SAMBINATH BHABOTOSH GHOSH, SRI SOURAV GHOSH ALIAS SAURAV GHOSH, SMT. MOUSUMI BHATTACHARJEE, SMT. SUDESA RAY, SMT. MOYNA MUKHERJEE ALIAS SMT. MAYNA MUKHERJEE.                                                                         |                                               |                          |                          |                         |                                          |                      |                      |                               |                          |
| 3. NAME OF APPLICANT : MR. PRABIR GHOSH & MR. BAPI DAS PARTNERS OF 'SUCHANA' CONSTITUTED ATTORNEY OF MISS. SUKANYA MUKHERJEE, SRI ANSHUMAN MUKHERJEE, SRI SOMNATH GHOSH, SRI SAMBINATH BHABOTOSH GHOSH, SRI SOURAV GHOSH ALIAS SAURAV GHOSH, SMT. MOUSUMI BHATTACHARJEE, SMT. SUDESA RAY, SMT. MOYNA MUKHERJEE ALIAS SMT. MAYNA MUKHERJEE. |                                               |                          |                          |                         |                                          |                      |                      |                               |                          |
| 4. DETAILS OF REGISTERED DEED :-   |                                               |                          |                          |                         |                                          |                      |                      |                               |                          |
| BOOK NO.   | VOLUME NO.                                    | PAGES                    | BEING NO.                | DATED                   | OFFICE                                   |                      |                      |                               |                          |
| I   | 2                                             | 225 TO 238               | 65                       | 22.01.1997              | SUB-REGISTERED ALIPORE SADAR             |                      |                      |                               |                          |
| I   | 320                                           | 175 TO 190               | 12947                    | 25.09.1989              | SUB-REGISTERED ALIPORE SADAR             |                      |                      |                               |                          |
| I   | 55                                            | 38 TO 45                 | 2646                     | 28.04.1957              | SUB-REGISTERED ALIPORE SADAR             |                      |                      |                               |                          |
| 5. DETAILS OF BOUNDARY DECLARATION:-   |                                               |                          |                          |                         |                                          |                      |                      |                               |                          |
| BOOK NO.   | VOLUME NO.                                    | PAGES                    | BEING NO.                | DATED                   | OFFICE                                   |                      |                      |                               |                          |
| I   | 1630-2025                                     | 236097 TO 236109         | 163009257                | 21.11.2025              | D.S.R. - V SOUTH 24 PARGANAS WEST BENGAL |                      |                      |                               |                          |
| 6. DETAILS OF NON EVICTION OF TENANT DECLARATION:-   |                                               |                          |                          |                         |                                          |                      |                      |                               |                          |
| BOOK NO.   | VOLUME NO.                                    | PAGES                    | BEING NO.                | DATED                   | OFFICE                                   |                      |                      |                               |                          |
| I   | 1630-2025                                     | 236084 TO 236096         | 163009258                | 21.11.2025              | D.S.R. - V SOUTH 24 PARGANAS WEST BENGAL |                      |                      |                               |                          |
| 7. DETAILS OF DEED OF GIFT:-   |                                               |                          |                          |                         |                                          |                      |                      |                               |                          |
| BOOK NO.   | VOLUME NO.                                    | PAGES                    | BEING NO.                | DATED                   | OFFICE                                   |                      |                      |                               |                          |
| I   | 1630-2025                                     | 236069 TO 236083         | 163009259                | 21.11.2025              | D.S.R. - V SOUTH 24 PARGANAS WEST BENGAL |                      |                      |                               |                          |
| 8. DETAILS OF REGISTERED POWER OF ATTORNEY:-   |                                               |                          |                          |                         |                                          |                      |                      |                               |                          |
| BOOK NO.   | VOLUME NO.                                    | PAGES                    | BEING NO.                | DATED                   | OFFICE                                   |                      |                      |                               |                          |
| IV   | 1605-2025                                     | 4065 TO 4086             | 160500176                | 31.10.2025              | A.D.S.R. ALIPORE WEST BENGAL             |                      |                      |                               |                          |
| 9. DETAILS OF AMALGAMATION:-   |                                               |                          |                          |                         |                                          |                      |                      |                               |                          |
| BOOK NO.   | VOLUME NO.                                    | PAGES                    | BEING NO.                | DATED                   | OFFICE                                   |                      |                      |                               |                          |
| I   | 1601-2025                                     | 31775 TO 31808           | 160100869                | 29.04.2025              | D.S.R. - I SOUTH 24 PARGANAS WEST BENGAL |                      |                      |                               |                          |
| 10. MUTATION CERTIFICATE CASE NO. 0 / 098 / 04-11-2025 / 66784 DATED 07.11.2025.   |                                               |                          |                          |                         |                                          |                      |                      |                               |                          |
| NOTE :   |                                               |                          |                          |                         |                                          |                      |                      |                               |                          |
| 1. ALL SORTS OF PRECAUTIONARY MEASURE WILL BE TAKEN AT THE TIME OF DEMOLITION OF EXISTING BUILDING AND CONSTRUCTION OF THE BUILDING, SEPTIC TANK AND SEMI UNDER GROUND WATER RESERVOIR.   |                                               |                          |                          |                         |                                          |                      |                      |                               |                          |
| 2. THE DEPTH OF S.U.W.R. & SEPTIC TANK WILL NOT EXCEED THE DEPTH OF FOUNDATION OF NEIGHBOURING COLLINGS OF THE BUILDING.   |                                               |                          |                          |                         |                                          |                      |                      |                               |                          |
| Permissible Height in Reference to CCZM Issued by AA: 33.00 Meter   |                                               |                          |                          |                         |                                          |                      |                      |                               |                          |
| Reference Point   | Point Marked In The Site Plan of The Proposal | Latitude                 | Longitude                | Site Elevation ( AMSL ) |                                          |                      |                      |                               |                          |
|   | A                                             | 22°28'47.4"N             | 88°21'49.9"E             | 6 Meter                 |                                          |                      |                      |                               |                          |
| SPECIFICATION OF CONSTRUCTION :-   |                                               |                          |                          |                         |                                          |                      |                      |                               |                          |
| 1. 200THK. 1ST CLASS CEMENT BRICK WORK FOR EXTERNAL WALL IN SUPER STRUCTURE IN 1:6   |                                               |                          |                          |                         |                                          |                      |                      |                               |                          |
| 2. 125 & 75 THK. 1ST CLASS CEMENT BRICK WORK FOR INTERNAL WALL IN 1:4   |                                               |                          |                          |                         |                                          |                      |                      |                               |                          |
| 3. LEAN CONCRETE, 1:3:6 WITH 19 MM DOWN GRADED STONE CHIPS (M-15)   |                                               |                          |                          |                         |                                          |                      |                      |                               |                          |
| 4. R.C.C. 1:2:4 FOR ROOF SLAB, BEAM, LINTEL, CHAJA ETC.   |                                               |                          |                          |                         |                                          |                      |                      |                               |                          |
| 5. CEMENT SAND PLASTER 18 MM. ON OUTSIDE & 12 MM. ON INSIDE WALL IN 1:6 & CEILING & CHAJA IN 1:4.   |                                               |                          |                          |                         |                                          |                      |                      |                               |                          |
| 6. D.P.C. SHALL BE 50MM. THICK IN 1:1.5:3 TONE WITH WATER PROOFING ADMIXTURE   |                                               |                          |                          |                         |                                          |                      |                      |                               |                          |
| 7. 25 MM. THK. MARBLE FLOOR FINISH AT TOP   |                                               |                          |                          |                         |                                          |                      |                      |                               |                          |
| 8. 75 MM. THK. SINGLE BRICK FLAT SOLING ON FOUNDATION   |                                               |                          |                          |                         |                                          |                      |                      |                               |                          |
| 9. + 300 LVL TO THE FINISHED GROUND FLOOR LVL   |                                               |                          |                          |                         |                                          |                      |                      |                               |                          |
| 10. TREAD WIDTH 250 EACH & RISER HEIGHT IS 152.500 EACH   |                                               |                          |                          |                         |                                          |                      |                      |                               |                          |
| 11. FLOOR TO SLAB HEIGHT SHALL BE 3050 MM. & THICKNESS OF THE SLAB SHALL BE 125 MM. SO CLEAR HEIGHT IS 2925 MM.   |                                               |                          |                          |                         |                                          |                      |                      |                               |                          |
| MATERIALS :-   |                                               |                          |                          |                         |                                          |                      |                      |                               |                          |
| STEEL MUST CONFORMED WITH IS 1786   |                                               |                          |                          |                         |                                          |                      |                      |                               |                          |
| GRADE OF CONCRETE - M 25 ( C : S : ST :: 1 : 1 : 2 ) & GRADE OF STEEL - Fe 550   |                                               |                          |                          |                         |                                          |                      |                      |                               |                          |
| CEMENT - ORDINARY PORTLAND & SAND - MEDIUM COARSE   |                                               |                          |                          |                         |                                          |                      |                      |                               |                          |
| STONE CHIPS - 20 MM. DOWN GRADED   |                                               |                          |                          |                         |                                          |                      |                      |                               |                          |
| OTHER DETAILS AS PER ARCHITECT OR ENGINEER - IN-CHARGE   |                                               |                          |                          |                         |                                          |                      |                      |                               |                          |
| CUPBOARD & LOFT AREA :-   |                                               |                          |                          |                         |                                          |                      |                      |                               |                          |
| FLAT MKD.   | PROPOSED C.B. AREA (SQ.M.)                    |                          |                          |                         |                                          |                      |                      |                               |                          |
| GROUND FLOOR   | N/A                                           |                          |                          |                         |                                          |                      |                      |                               |                          |
| 1ST FLOOR   | 7.533 SQ.M.                                   |                          |                          |                         |                                          |                      |                      |                               |                          |
| 2ND FLOOR   | 7.533 SQ.M.                                   |                          |                          |                         |                                          |                      |                      |                               |                          |
| 3RD FLOOR   | 7.533 SQ.M.                                   |                          |                          |                         |                                          |                      |                      |                               |                          |
| TOTAL   | 22.599 SQ.M.                                  |                          |                          |                         |                                          |                      |                      |                               |                          |
| DOOR AND WINDOW SCHEDULE:   |                                               |                          |                          |                         |                                          |                      |                      |                               |                          |
| MKD.   | TYPE                                          | SILL HEIGHT FROM FLOOR   | LINTEL HEIGHT FROM FLOOR | SIZE                    |                                          |                      |                      |                               |                          |
| D1   | FLUSH                                         | 2100                     | 2100                     | 1050 X 2100             |                                          |                      |                      |                               |                          |
| D2   | FLUSH                                         | 2100                     | 2100                     | 900 X 2100              |                                          |                      |                      |                               |                          |
| D3   | FLUSH                                         | 2100                     | 2100                     | 900 X 2100              |                                          |                      |                      |                               |                          |
| D4   | GLAZED                                        | 2100                     | 2100                     | 900 X 2100              |                                          |                      |                      |                               |                          |
| D5   | GLAZED                                        | 750                      | 2100                     | AS PER DWG.             |                                          |                      |                      |                               |                          |
| D6   | GLAZED                                        | 750                      | 2100                     | AS PER DWG.             |                                          |                      |                      |                               |                          |
| D7   | GLAZED                                        | 750                      | 2100                     | AS PER DWG.             |                                          |                      |                      |                               |                          |
| D8   | GLAZED                                        | 750                      | 2100                     | AS PER DWG.             |                                          |                      |                      |                               |                          |
| D9   | GLAZED                                        | 1350                     | 2100                     | 800 X 750               |                                          |                      |                      |                               |                          |
| D10   | GLAZED                                        | 1000                     | 2100                     | 875 X 1100              |                                          |                      |                      |                               |                          |

DECLARATION OF APPLICANT :

WE DO HERE BY DECLARE WITH FULL RESPONSIBILITY THAT, WE SHALL ENGAGE L.B.A. E.S.E & G.T.E DURING CONSTRUCTION. WE SHALL FOLLOW THE INSTRUCTIONS OF L.B.A. E.S.E & G.T.E DURING CONSTRUCTION OF THE BUILDING (AS PER B.S. PLAN) & K.M.C. AUTHORITY WILL NOT BE RESPONSIBLE FOR STRUCTURAL STABILITY OF THE BUILDING & ADJOINING. IF ANY SUBMITTED DOCUMENTS ARE FOUND TO BE FAKE, THE K.M.C. AUTHORITY WILL REVOKE THE SANCTION PLAN. THE CONSTRUCTION OF WATER RESERVOIR AND SEPTIC TANK WILL BE UNDERTAKEN UNDER THE GUIDANCE OF E.S.E / L.B.A. BEFORE STARTING OF BUILDING FOUNDATION WORK. DURING DEPARTMENTAL INSPECTION THE PLOT IS IDENTIFIED BY US. THE PLOT IS OCCUPIED BY TENANT & OWNER. THERE IS NO LEGAL COURT CASE PENDING AGAINST THIS PREMISES.

MR. PRABIR GHOSH & MR. BAPI DAS  
PARTNERS OF 'SUCHANA' CONSTITUTED ATTORNEY OF  
MISS. SUKANYA MUKHERJEE, SRI ANSHUMAN MUKHERJEE,  
SRI SOMNATH GHOSH, SRI SAMBINATH  
BHABOTOSH GHOSH, SRI SOURAV GHOSH ALIAS SAURAV GHOSH,  
SMT. MOUSUMI BHATTACHARJEE, SMT. SUDESA RAY,  
SMT. MOYNA MUKHERJEE ALIAS SMT. MAYNA MUKHERJEE.  
NAME OF THE OWNERS / APPLICANT

DECLARATION OF ARCHITECT :

I CERTIFY WITH FULL RESPONSIBILITY THAT THE BUILDING PLAN HAS BEEN DRAWN UP AS PER PROVISION OF KOLKATA MUNICIPAL CORPORATION BUILDING RULES 2009, AS AMENDED FROM TIME TO TIME & THAT THE SITE CONDITION INCLUDING THE WIDTH OF THE ADJOINING ROAD 3.658 M. CONFORM WITH THE PLAN AND THAT IT IS A BUILDABLE SITE & NOT A FILLED UP TANK. THE SITE IS DEMARCATED BY BOUNDARY WALL, SITE PLAN & KEY PLAN SHOWN IN PLAN ARE AS PER SITE EXISTING STRUCTURE OCCUPIED BY THE OWNERS & TENANTS, TO BE DEMOLISHED BEFORE COMMENCEMENT OF CONSTRUCTION. SITE WILL BE SUPERVISED BY ME.

NAME OF ARCHITECT  
MR. AMARJIT KUMAR SAH  
REG. NO. [C/A/2021/131594, GOVT. OF INDIA]

DECLARATION OF STRUCTURAL ENGINEER:

THE STRUCTURAL DESIGN & DRAWING OF BOTH FOUNDATION & SUPER STRUCTURE OF THE BUILDING HAS BEEN PREPARED BY ME CONSIDERING ALL POSSIBLE LOADS INCLUDING SEISMIC LOAD AS PER NATIONAL BUILDING CODE OF INDIA AND CERTIFIED THAT IT IS SAFE AND STABLE IN ALL RESPECT. HOWEVER, I SHALL SUBMIT THE STRUCTURE PLAN, DESIGN CALCULATION & SOIL TEST REPORT AFTER THE DEMOLITION OF EXISTING STRUCTURE AT THE TIME OF PLINTH LEVEL APPLICATION.

NAME OF STRUCTURE ENGINEER  
MR. ARNAB DEB  
E.S.E./I/ 283

DECLARATION OF GEO-TECHNICAL ENGINEER:

UNDERSIGNED HAS INSPECTED THE SITE AND WILL CARRY OUT SOIL INVESTIGATION THEREON. IT WILL BE CERTIFIED THAT THE EXISTING SOIL OF THE SITE WILL BE ABLE TO CARRY THE LOAD COMING FROM THE PROPOSED CONSTRUCTION AND THE FOUNDATION SYSTEM PROPOSED HEREIN WILL BE SAFE AND STABLE IN ALL RESPECT FROM GEO TECHNICAL POINT OF VIEW.

NAME OF GEO-TECHNICAL ENGINEER  
MR. ARNAB DEB  
G.T.-II/ 63 (K.M.C.)

PROJECT :

PROPOSED PLAN FOR G + THREE STORED [ 12.500 METER HEIGHT ]  
RESIDENTIAL BUILDING AT PREMISES NO. 21/2A, PADDAPUKUR  
ROAD, WARD NO. 098, P.S. NETAJI NAGAR, MOUZA : RAIPUR, C.S.  
DAG NO. 268 & 271, C.S. KHATIAN NO. 281 & 412, TOUZI NO. 56,  
J.L. NO. 33, KOLKATA 700 092 BOROUGH X [ K.M.C. ].

AS PER U/S 393A OF K.M.C. ACT. 1980 & K.M.C. BLDG. RULE 2009

TITLE : ARCHITECTURE DRAWING

DETAIL : ANISHA

SCALE : 1:100

DATE : 10.12.2025