




TYPICAL FLOOR PLAN
SCALE: 1:200

For EXULT REALTY PVT. LTD. DIRECTOR SIGNATURE OF OWNER	
CERTIFICATE OF STRUCTURAL STABILITY WE HEREBY CERTIFY THAT THE FOUNDATION AND SUPERSTRUCTURE OF THE BUILDING PROPOSED FOR CONSTRUCTION AT L.R. DAG NO.2205, 2206, 2210, 2211, 2212, 2218, 2219, 2220, 2227, 2254, 2255, 2256, 2260, 2261, 2262, 2263, 2266, 2267, 2268, 2271, 2273, 2276, 2277, 2318 & 2334 UNDER L.R. KHATIAN NO.2129 IN MOUZA KUMRAKHALI, J.L.-48, P.S.- SONARPUR, SOUTH 24 PGS, UNDER RAJPUR SONARPUR MUNICIPALITY HAVE BEEN SO DESIGNED BY ME/US WILL MAKE SUCH FOUNDATION AND SUPER STRUCTURE SAFE IN ALL RESPECT INCLUDING THE CONSIDERATION OF BEARING CAPACITY AND SETTLEMENT OF SOIL ETC. <i>[Signature]</i>	
HARSH SANON COUNCIL OF ARCHITECTURE REGD. NO. CA/90/13556	SIGNATURE OF STRUCTURAL ENGINEER (NAME, ADDRESS AND EMPANELMENT NO.) <i>[Signature]</i> CHANDI PRASAD KIANRA 201 (CHD), KBI, CHANDI, MUMBAI 400 072
Prasanta Kumar Ghosh Civil Structural Engineer Registration No. 003 of 11 State Rajpur Sonarpur Municipality	SIGNATURE OF GEO. TECHNICAL ENGINEER (NAME, ADDRESS AND EMPANELMENT NO.) <i>[Signature]</i>
PROJECT : PLAN PROPOSAL OF WING 1 OF (G+14), WING 2, 3 & 4 OF (B+G+14), & WING 5 OF (B+G+11) RESIDENTIAL BUILDING ALONG WITH 1NO OF THREE STORIED ASSEMBLY BUILDING AT L.R. DAG NO.2205, 2206, 2210, 2211, 2212, 2218, 2219, 2220, 2227, 2254, 2255, 2256, 2260, 2261, 2262, 2263, 2266, 2267, 2268, 2271, 2273, 2276, 2277, 2318 & 2334 UNDER L.R. KHATIAN NO.2129 IN MOUZA KUMRAKHALI, J.L.-48, P.S.- SONARPUR, SOUTH 24 PGS, UNDER RAJPUR SONARPUR MUNICIPALITY.	
JOB NO. _____	TITLE : TYPICAL FLOOR PLAN
DRG. NO. WB-04	
REVISION NO. _____	SCALE: As mentioned DEALT BY: Moumita CHECKED: Suvadip DATE: 25.07.2015
SANON SEN & ASSOCIATES (P) LTD. S, RUSSEL STREET, KOLKATA-700 071 PHONE: 91-33-22264579, 22278068, 22172505; FAX: 2226 6917 www.sanonsen.com	

APPROVED
Plan No. 27/00/29/12 Dated: 02/07/2016
Valid Upto: 01/07/2019
[Signature]
Partha Gupta
Municipal Engineer
RAJF, J.R.-SONARPUR MUNICIPALITY



CHECKED & O.K.
[Signature]
28/07/2016