



 

ROOF PLAN
SCALE-1:200

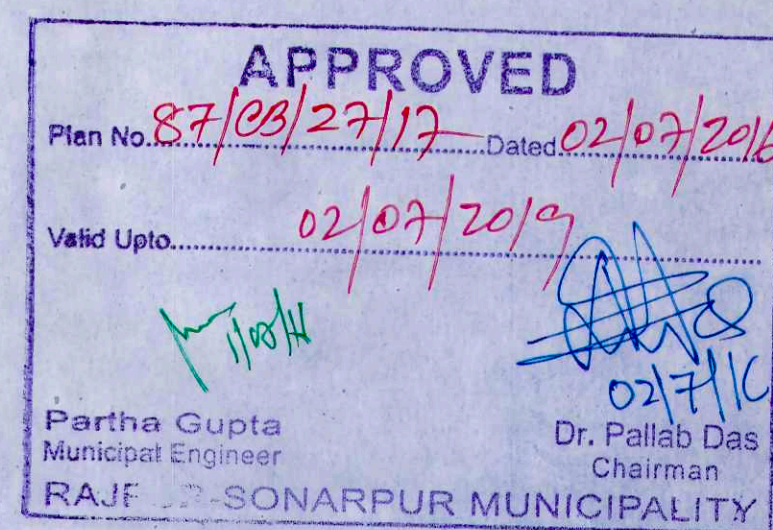

For EXULT REALTY PVT. LTD. <i>S.K. Sengupta</i> DIRECTOR SIGNATURE OF OWNER	
CERTIFICATE OF STRUCTURAL STABILITY WE HEREBY CERTIFY THAT THE FOUNDATION AND SUPERSTRUCTURE OF THE BUILDING PROPOSED FOR CONSTRUCTION AT L.R. DAG NO.2205, 2206, 2210, 2211, 2212, 2218, 2219, 2220, 2227, 2254, 2255, 2256, 2260, 2261, 2262, 2263, 2266, 2267, 2271, 2272, 2276, 2318 & 2334 UNDER L.R. KHATAN NO.2129 IN MOUZA KUMRAKHALI, J.L.- 48, P.S.- SONARPUR, SOUTH 24 PGS. UNDER RAJPUR SONARPUR MUNICIPALITY, HAVE BEEN SO DESIGNED BY ME/US WILL MAKE SUCH FOUNDATION AND SUPER STRUCTURE SAFE IN ALL RESPECT INCLUDING THE CONSIDERATION OF BEARING CAPACITY AND SETTLEMENT OF SOIL ETC. <i>C.P. Khanna</i>	
<i>[Signature]</i> HARSH SANON COUNCIL OF ARCHITECTURE REGD. NO. CA/90/1356	SIGNATURE OF STRUCTURAL ENGINEER (NAME, ADDRESS AND EMPANELMENT NO.) <i>[Signature]</i>
SIGNATURE OF GEO-TECHNICAL ENGINEER (NAME, ADDRESS AND EMPANELMENT NO.) <i>[Signature]</i>	
PROJECT : PLAN PROPOSAL OF WING 1 OF (G+14), WING 2, 3 & 4 OF (B+G+14), & WING 5 OF (B+G+11) RESIDENTIAL BUILDING ALONG WITH 1NO OF THREE STORIED ASSEMBLY BUILDING AT L.R. DAG NO.2205, 2206, 2210, 2211, 2212, 2218, 2219, 2220, 2227, 2254, 2255, 2256, 2260, 2261, 2262, 2263, 2266, 2267, 2271, 2272, 2276, 2318 & 2334 UNDER L.R. KHATAN NO.2129 IN MOUZA KUMRAKHALI, J.L.- 48, P.S.- SONARPUR, SOUTH 24 PGS. UNDER RAJPUR SONARPUR MUNICIPALITY.	
JOB NO.	TITLE : ROOF PLAN
DRG. NO. WB- 05	
REVISION NO.	SCALE : As mentioned DEALT BY : Moumita CHECKED : Suvidip DATE : 25.07.2015
S&S SANON SEN & ASSOCIATES (P) LTD. 5, RUSSEL STREET, KOLKATA-700 071 PHONE:91-33-22264579, 22278068, 22172505; FAX:2226 6917, www.sanonsen.com KMC	

CHECKED & O.K.
[Signature]
28/06/2019