






FRONT ELEVATION
SCALE: 1:100

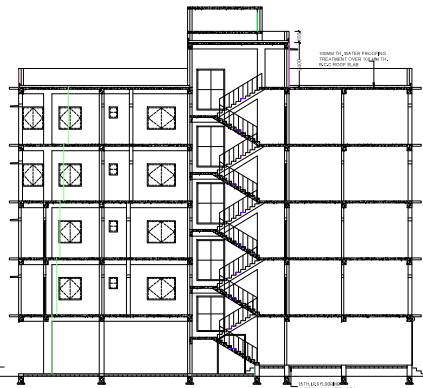

SECTION ON A-A
SCALE: 1:100

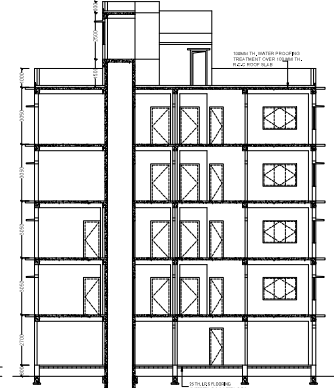



SECTION ON B-B
SCALE: 1:100

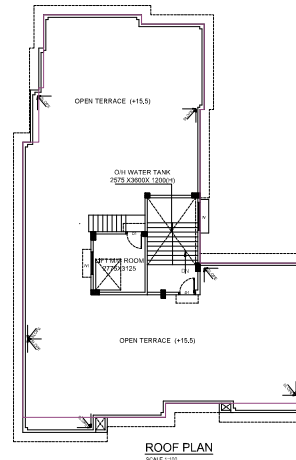


ROOF PLAN
SCALE: 1:100

PROPOSED SITE PLAN

SCALE 1:200

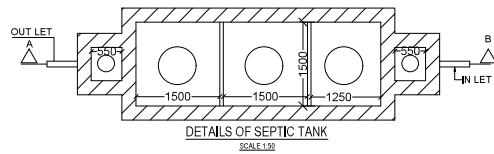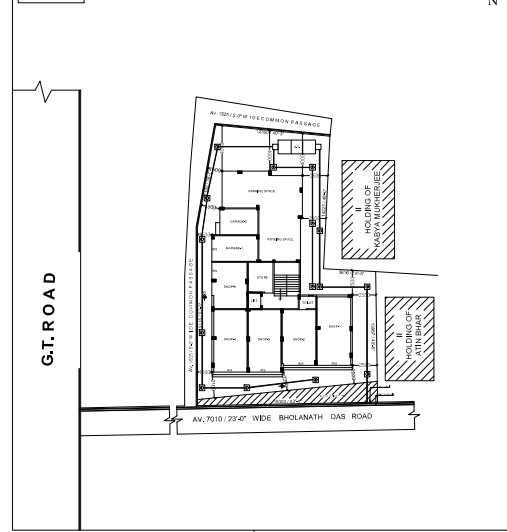

DETAILS OF SEPTIC TANK
SCALE: 1:100

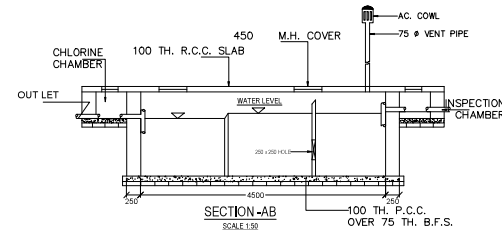

SECTION-AB
SCALE: 1:100

PROJECT
BUILDING PLAN FOR PROPOSED G+4 STORED PRINCIPALLY RESIDENTIAL AND PARTLY COMMERCIAL BUILDING OF SRI DEVI PRASAD BHAR SOLIT - ARUN CHANDRA BHAR, UNDER R.S. DAG NO- 77 & 78, R.S. KHATIAN NO-141, L.R. DAG NO. 87 & 88, L.R. KHATIAN NO. 2484, SHEET NO. 16 J.I., NO-1, MOUDA & P.S. CHANDERNAGORE, WARD NO-15, HOLDING NO-174, BOROUGH NO. 3 AT BHOLA NATH DAS ROAD, UNDER CHANDERNAGORE MUNICIPAL CORPORATION, DIST - HOOGHLY.

NOTES AND SPECIFICATIONS
1. ALL DIMENSIONS ARE IN METERS UNLESS OTHERWISE NOTED.
2. ALL EXTERNAL WALLS ARE 200 TH. AND INTERNAL WALLS ARE 100 TH. UNLESS OTHERWISE NOTED.
3. ALL FLOOR FINISHES AND CEILING FINISHES WILL BE SET CLASS BREN WITH 15 CM CEMENT MORTAR.
4. DOORS TO BE SET IN 100 TH. WALLS AND WINDOWS TO BE SET IN 150 TH. WALLS.
5. ALL DOORS TO BE SET WITH 100 TH. BENCHES AND 100 TH. HANDLES.
6. ALL WINDOWS TO BE SET WITH 100 TH. BENCHES AND 100 TH. HANDLES.
7. FOR ALL OTHER DETAILS NOT STATED BY THIS DRAWING, REFER TO THE CODES AS TO BE FOLLOWED.
8. ALL SORTS OF PRECAUTIONARY MEASURES ARE TO BE TAKEN AT THE TIME OF CONSTRUCTION.

DOORS SCHEDULE	WINDOWS SCHEDULE
1. 1000 X 2000	1. 1000 X 1000
2. 1000 X 1500	2. 1000 X 800
3. 1000 X 1200	3. 1000 X 600
4. 1000 X 900	4. 1000 X 400
5. 1000 X 700	5. 1000 X 300
6. 1000 X 500	6. 1000 X 200

DECLARATION OF O.B.S / ARCHITECT
I, THE ARCHITECT, HEREBY DECLARE THAT THE BUILDING PLANS HAVE BEEN DRAWN UP AS PER PROVISION OF WEST BENGAL MUNICIPAL BUILDING RULES 2015 AS AMENDED FROM TIME TO TIME. THAT THE SITE CONDITIONS INCLUDING THE EXISTING ROOMS CONFORMS WITH THE PLAN, WHICH HAS BEEN INSPECTED AND VERIFIED BY ME. THE BUILDABLE SITE AND NOT A TANK OR FILLED UP TANK, THE LAND IS OWNED BY THE BOUNDARY WALL.

AREA STATEMENT
1. AREA OF PLOT - 114.30 CH. S. FT. OR 479.70 SQ.METER & THEREAFTER.
2. AREA OF PLOT COVERED BY BUILDING - 2000.00 S.F. OR 184.50 SQ.M.
3. PROPOSED FLOOR COVER AREA AT GROUND FLOOR - 2000.00 S.F. OR 184.50 SQ.M.
4. PROPOSED FLOOR COVER AREA AT GROUND FLOOR - 2000.00 S.F. OR 184.50 SQ.M.
TITLE
GROUND FLOOR PLAN, FIRST FLOOR PLAN, & ROOF PLAN, SECTIONS, ELEVATIONS.

CONSULTANT
NIRMAN ENGINEERS & ARCHITECTS
101, PALASH GROUND FLOOR, FLAT NO. 101, CHANDERNAGORE, HOOGHLY - 712 100
PHONE - 8077489940, 842287709


SCALE
SCALE: 1:100

DATE
DATE: 13.08.2025


FOR OFFICE USE ONLY

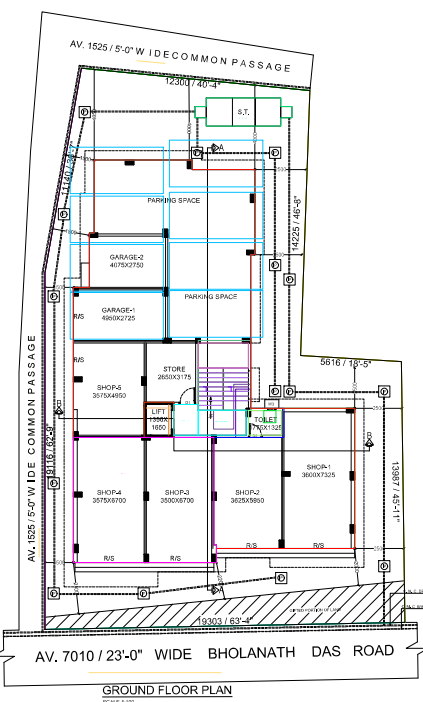


GROUND FLOOR PLAN
SCALE: 1:100

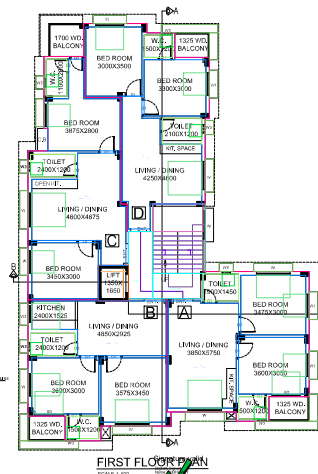


FIRST FLOOR PLAN
SCALE: 1:100

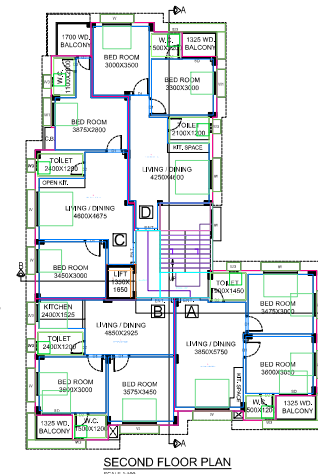

SECOND FLOOR PLAN
SCALE: 1:100

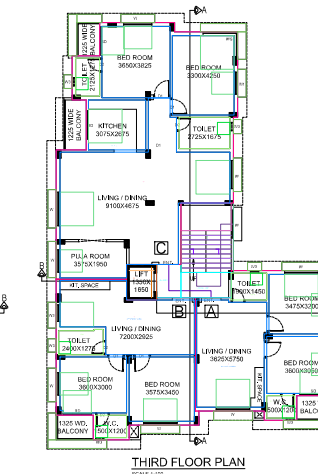

THIRD FLOOR PLAN
SCALE: 1:100

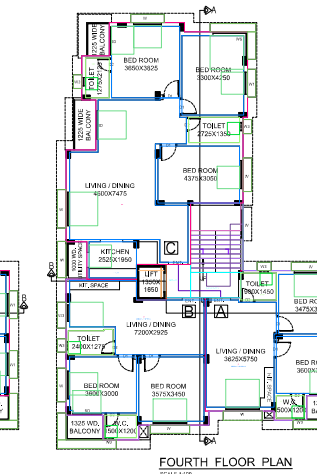

FOURTH FLOOR PLAN
SCALE: 1:100

