



K. Sengupta
 K. Sengupta
 K. Sengupta

K. Sengupta
 K. Sengupta
 K. Sengupta

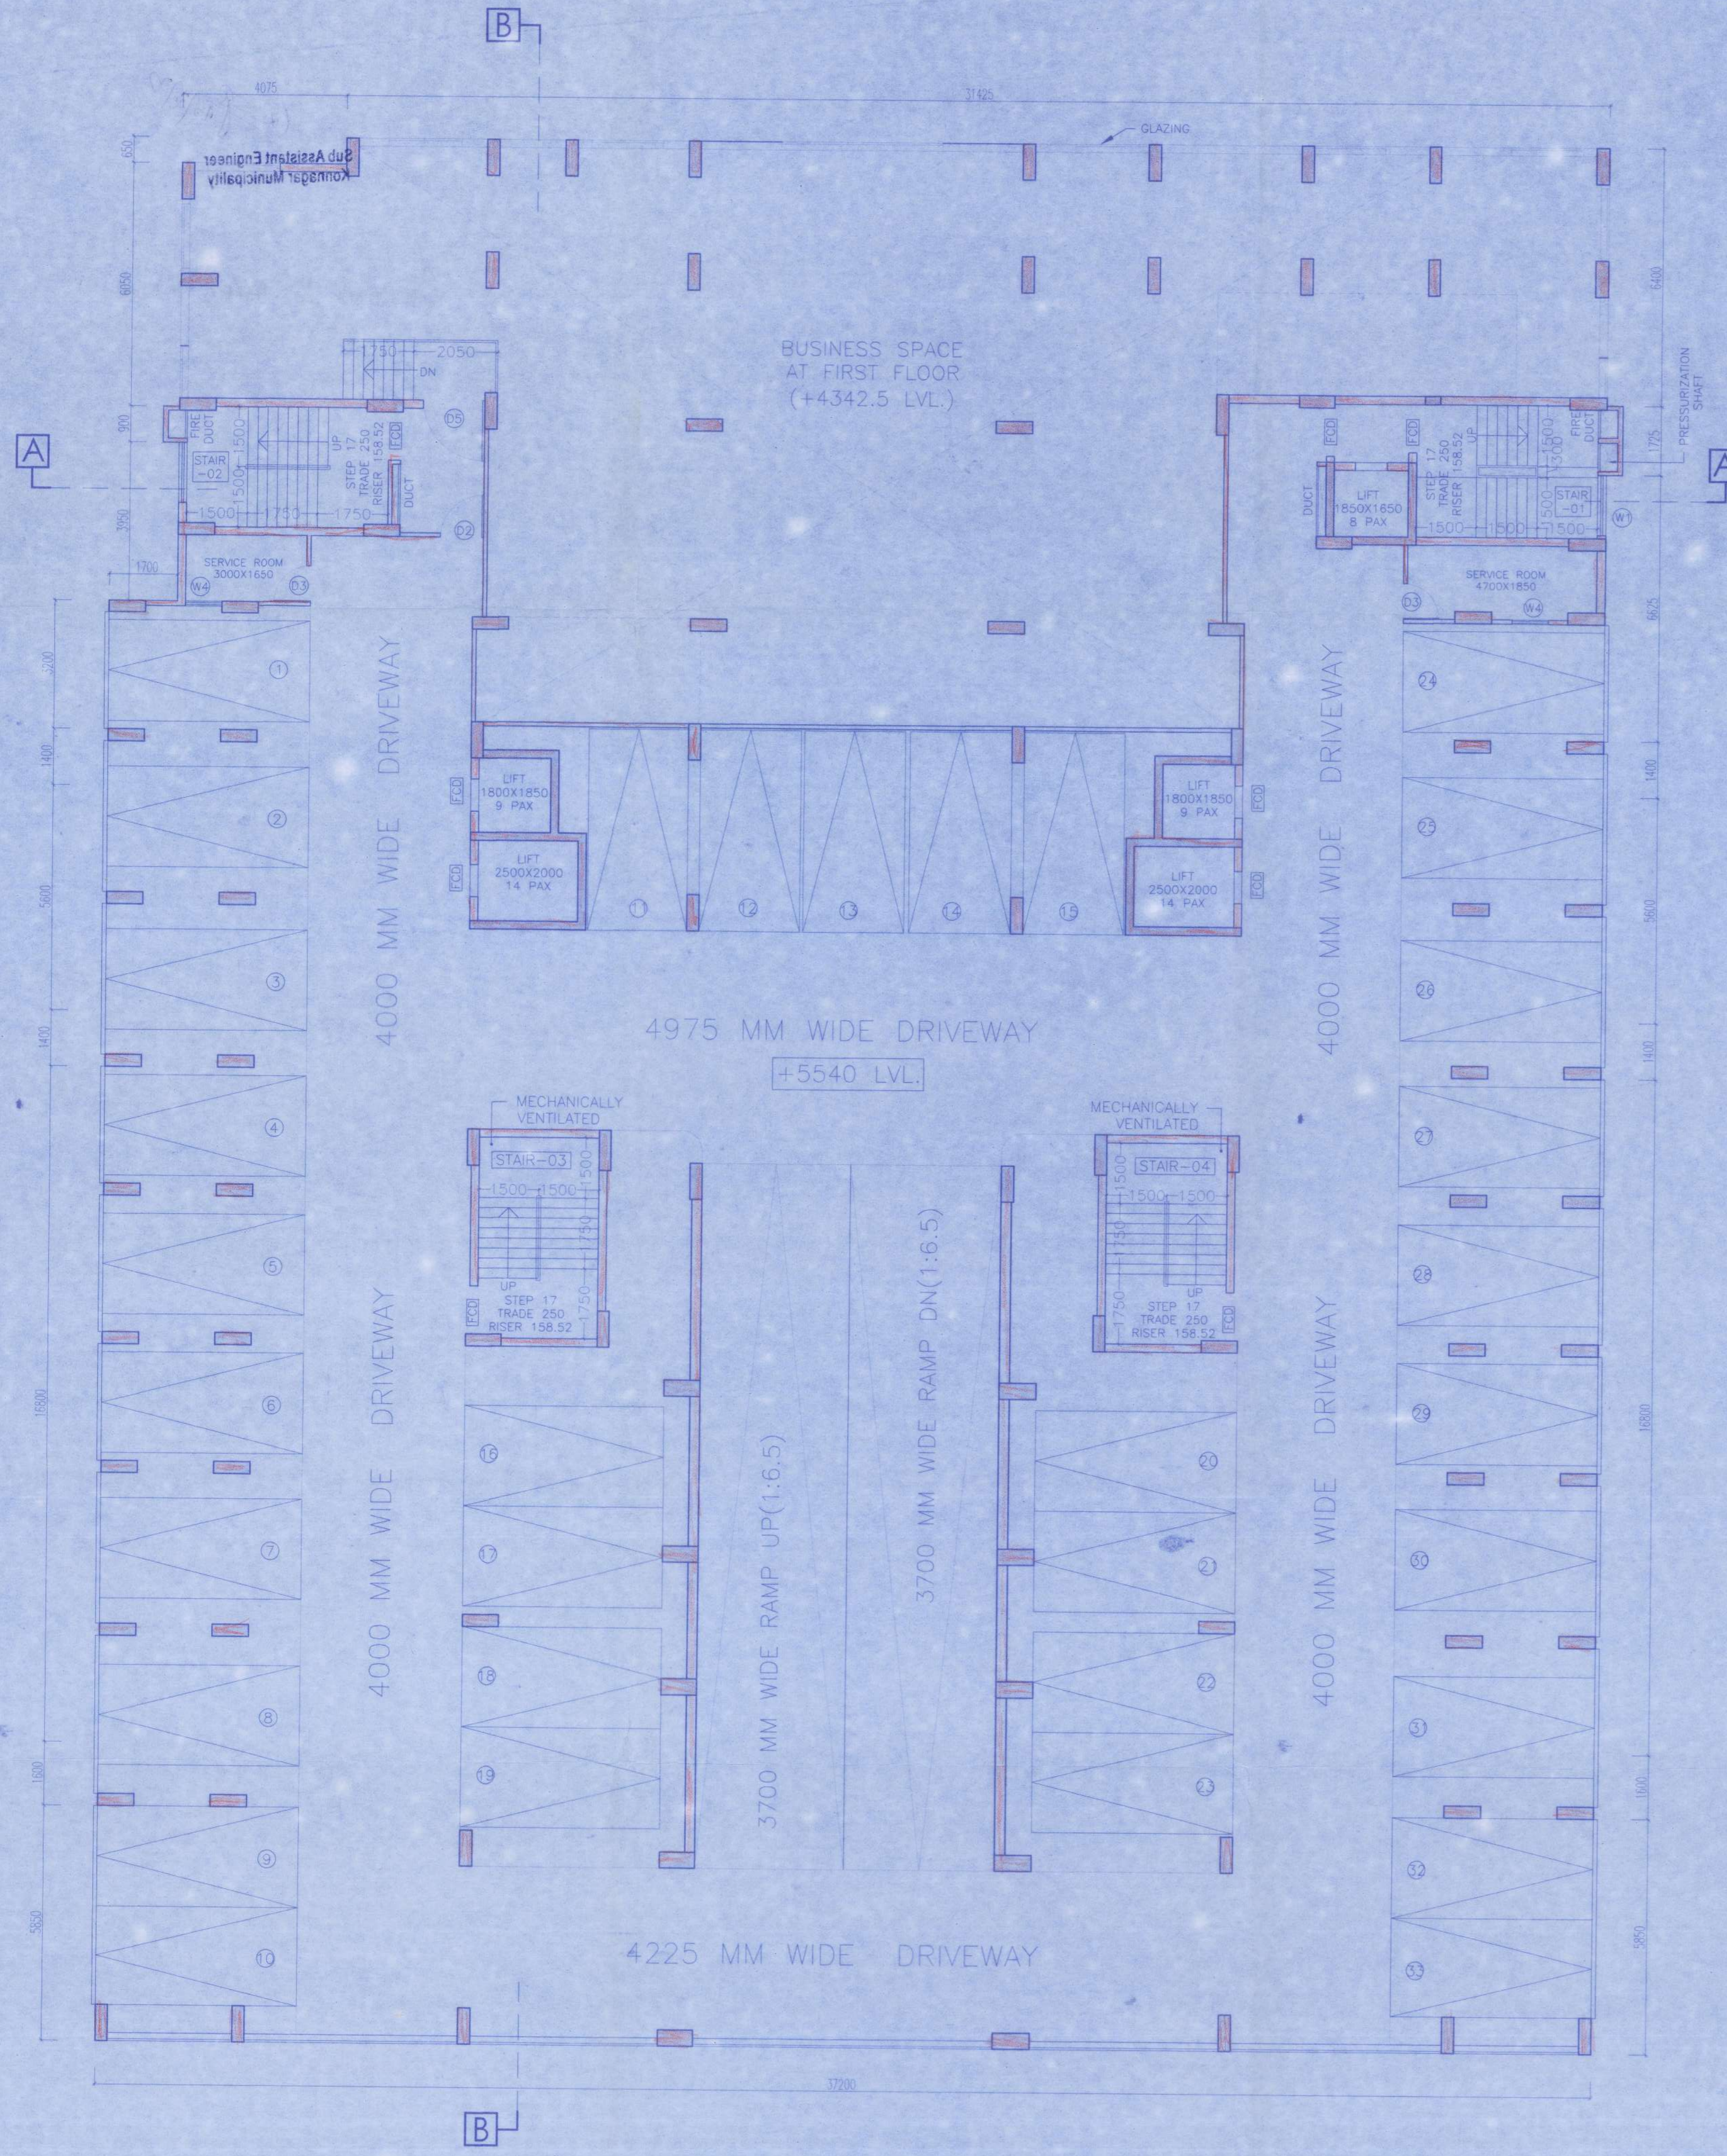

SECOND FLOOR PLAN

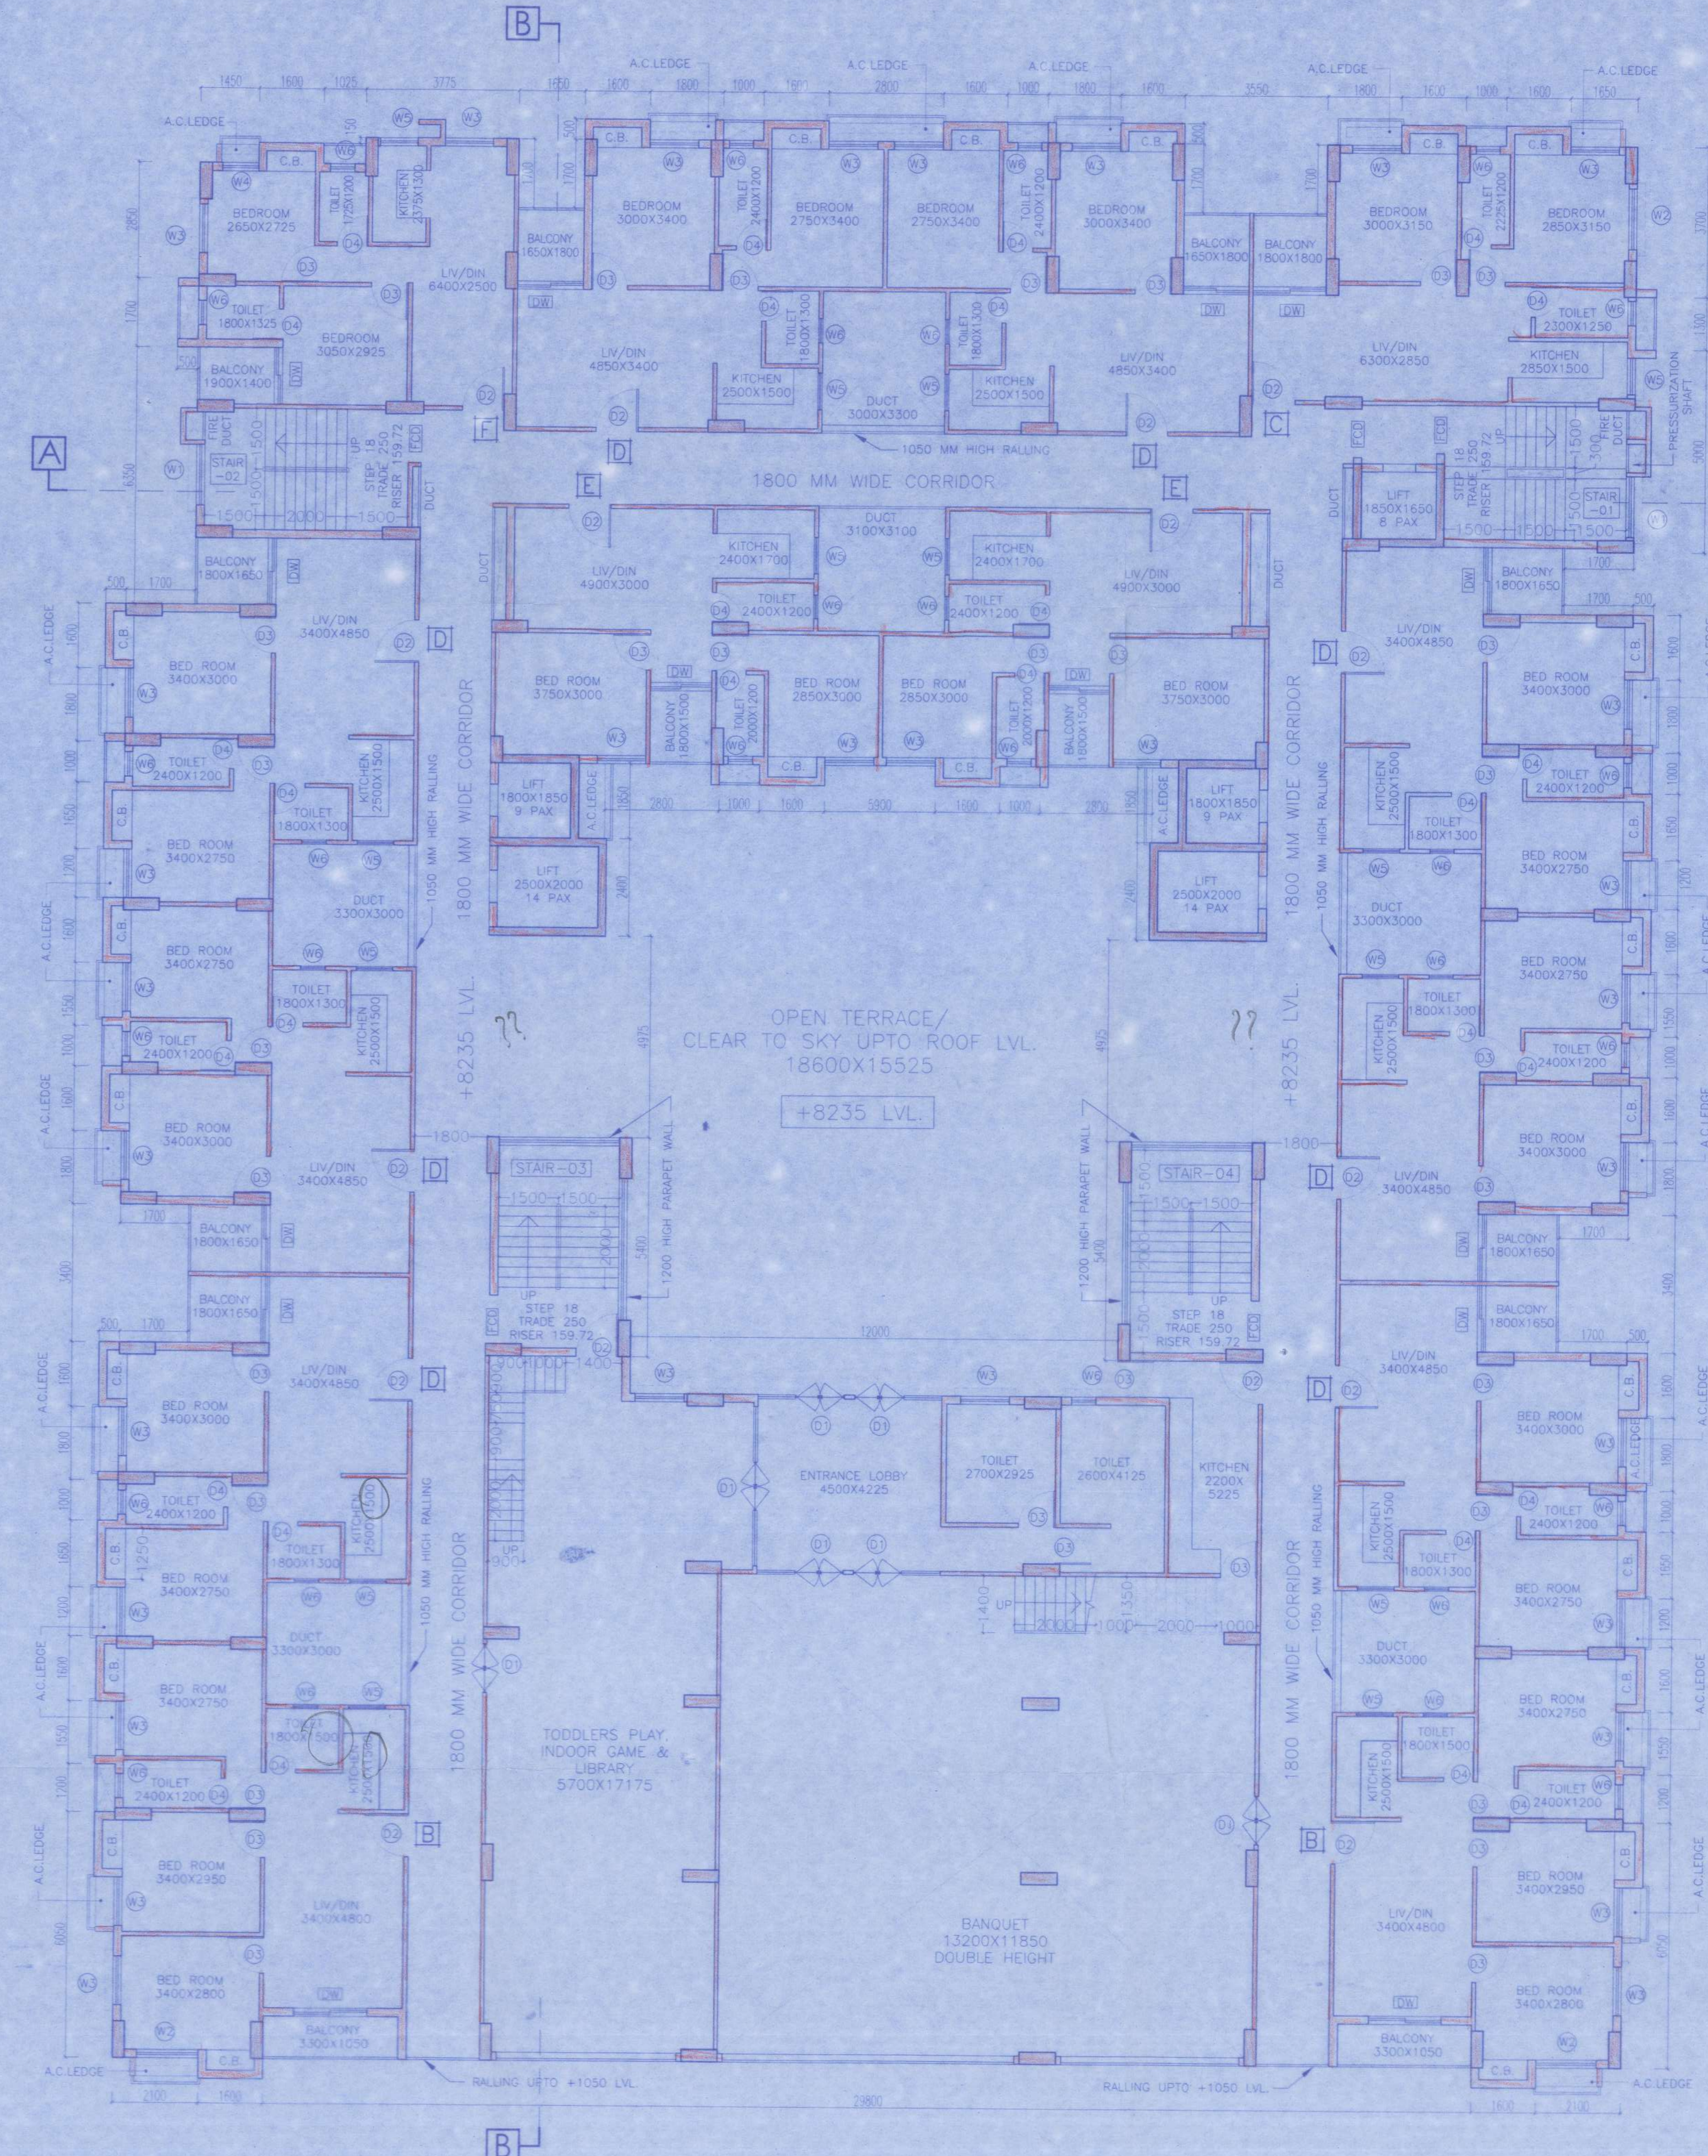

THIRD FLOOR PLAN (PODIUM LVL.)

NOTES & SPECIFICATION

1. ALL DIMENSIONS ARE IN MILLIMETRES UNLESS OTHERWISE SPECIFIED.
2. WRITTEN DIMENSIONS TO BE FOLLOWED.
3. ANY AMBIGUITY IN THE DRG. SHOULD BE IMMEDIATELY BROUGHT TO THE NOTICE OF THE CONSULTANT BEFORE COMMENCING THE WORK.
4. THIS DRAWING IS SANCTION PURPOSE ONLY.
5. ALL EXTERNAL WALLS WILL BE 200 MM THK. AND INTERNAL WALLS 100/75 MM THK.
6. FLY ASH AND FLY ASH BASED MATERIAL WILL BE USED IN THIS PROJECT.
7. SOLAR ENERGY OF 1% OF THE CONNECTED LOAD WILL BE USED IN THE PROJECT.

DOOR / WINDOW SCHEDULE	WIDTH	SILL HT.	LEVEL HT.	REMARKS
D1	1000	900	2100	GLASS DOOR
D2	1050	900	2100	WOODEN FLUSH DOOR
D3	900	900	2100	WOODEN FLUSH DOOR
D4	750	900	2100	F.W.C. FLUSH DOOR
D5	1500	900	2100	WOODEN FLUSH DOOR
W1	1500	300	2100	ANODIZED ALUMINUM SLIDING WINDOW
W2	1500	750	2100	ANODIZED ALUMINUM SLIDING WINDOW
W3	1200	750	2100	ANODIZED ALUMINUM SLIDING WINDOW
W4	900	750	2100	ANODIZED ALUMINUM SLIDING WINDOW
W5	800	1050	2100	ANODIZED ALUMINUM SLIDING WINDOW
W6	800	1500	2100	ANODIZED ALUMINUM SLIDING WINDOW
W7	750	1050	2100	ANODIZED ALUMINUM SLIDING WINDOW
W8	500	750	2100	ANODIZED ALUMINUM SLIDING WINDOW
F1	1200	200	2100	FRIB BLINDED ALUMINUM SLOTTED WINDOW
D6	1000	900	2100	ANODIZED ALUMINUM SLOTTED WINDOW

CERTIFICATE OF STRUCTURAL ENGINEER

I HEREBY CERTIFY THAT THE FOUNDATION AND SUPERSTRUCTURE OF THE BUILDING PROPOSED FOR CONSTRUCTION AT 63/A G.T. ROAD, L.R. PLOT NOS. 13816, KHATAN NO. - 17899, MOUZA - KONNAGAR, UNDER KONNAGAR MUNICIPALITY WARD NO. 15, DIST. HOOGHLY HAVE BEEN PERSONALLY INSPECTED AND SO DESIGNED BY US. ALL MAKE SUCH FOUNDATION AND SUPER STRUCTURE SAFE IN ALL RESPECT INCLUDING THE CONSIDERATION OF BEARING CAPACITY AND SETTLEMENT OF SOIL AND OTHER CONDITIONS. I AM CONFORMING TO ALL STATUTION OF ALL RELEVANT'S CODE OF PRACTICE AND NATIONAL BUILDING CODE.

K. Sengupta
 KOUSHIK SENGUPTA
 B.E. CIVIL & STRUCTURE
 E.S.E.-1/76 (K.M.C.)
 SIGNATURE OF STRUCTURAL ENGINEER

CERTIFICATION OF ARCHITECT

I DO HEREBY CERTIFY THAT PLANS, ELEVATIONS AND SECTIONS AND OTHER STRUCTURAL DETAILS OF THE PROPOSED BUILDING AT 63/A G.T. ROAD, L.R. PLOT NOS. - 13816, KHATAN NO. - 17899, MOUZA - KONNAGAR, UNDER KONNAGAR MUNICIPALITY WARD NO. 15, DIST. HOOGHLY HAVE BEEN PERSONALLY PREPARED IN CONFORMITY WITH ALL RELEVANT PROVISIONS UNDER THE W.B. MUNICIPAL BUILDING RULES, 2007 OTHERWISE MENTIONED. THIS ALSO CERTIFY THAT ALL RELEVANT HOOD FROM RESPECTIVE AUTHORITIES AS APPLICABLE IN THIS REGARD, ARE ALSO ENCLOSED WITH THE APPLICATION FOR SEEKING APPROVAL OF THE PLAN TO CONSTRUCT THE BUILDING ON THE SAID PLOT.

Sougata Dhaara
 SOUGATA DHARA
 ARCHITECT
 Regn. No. - CA/2011/61799
 SIGNATURE OF ARCHITECT

SIGNATURE OF APPLICANT

CERTIFIED THAT I SHALL NOT ON LATER DATE MAKE ANY ADDITION OR ALTERATION TO THIS PLAN SO AS TO CONVERT IT FOR USE THAT I HAVE DONE THROUGH THE WEST BENGAL MUNICIPAL BUILDING RULES, 2007, AND ALSO UNDERTAKE TO ABIDE BY THOSE RULES DURING AND AFTER THE CONSTRUCTION OF THE BUILDING AT 63/A G.T. ROAD, L.R. PLOT NOS. - 13816, KHATAN NO. - 17899, MOUZA - KONNAGAR, UNDER KONNAGAR MUNICIPALITY WARD NO. 15, DIST. HOOGHLY.

Larica Estates Limited
 Represented by Power of Attorney Holder
 BHANU URBAN HOUSING DEVELOPMENT PVT LTD
 Director
 SIGNATURE OF APPLICANT

TITLE

SECOND & THIRD FLOOR PLAN

PROJECT

PROPOSED B+G+20 STORED RESIDENTIAL COMPLEX AT 63/A G.T. ROAD, L.R. PLOT NOS. - 13816, KHATAN NO. - 17899, MOUZA - KONNAGAR, UNDER KONNAGAR MUNICIPALITY WARD NO. 15, DIST. HOOGHLY.

DWG. NO. - DP/KONNAGAR/SANC/204/RD

REVISION OF -

SCALE - 1:100

ALL THE DIMENSIONS ARE IN MM

SHEET - 04/08



APPROVAL FROM STATUTORY AUTHORITY