


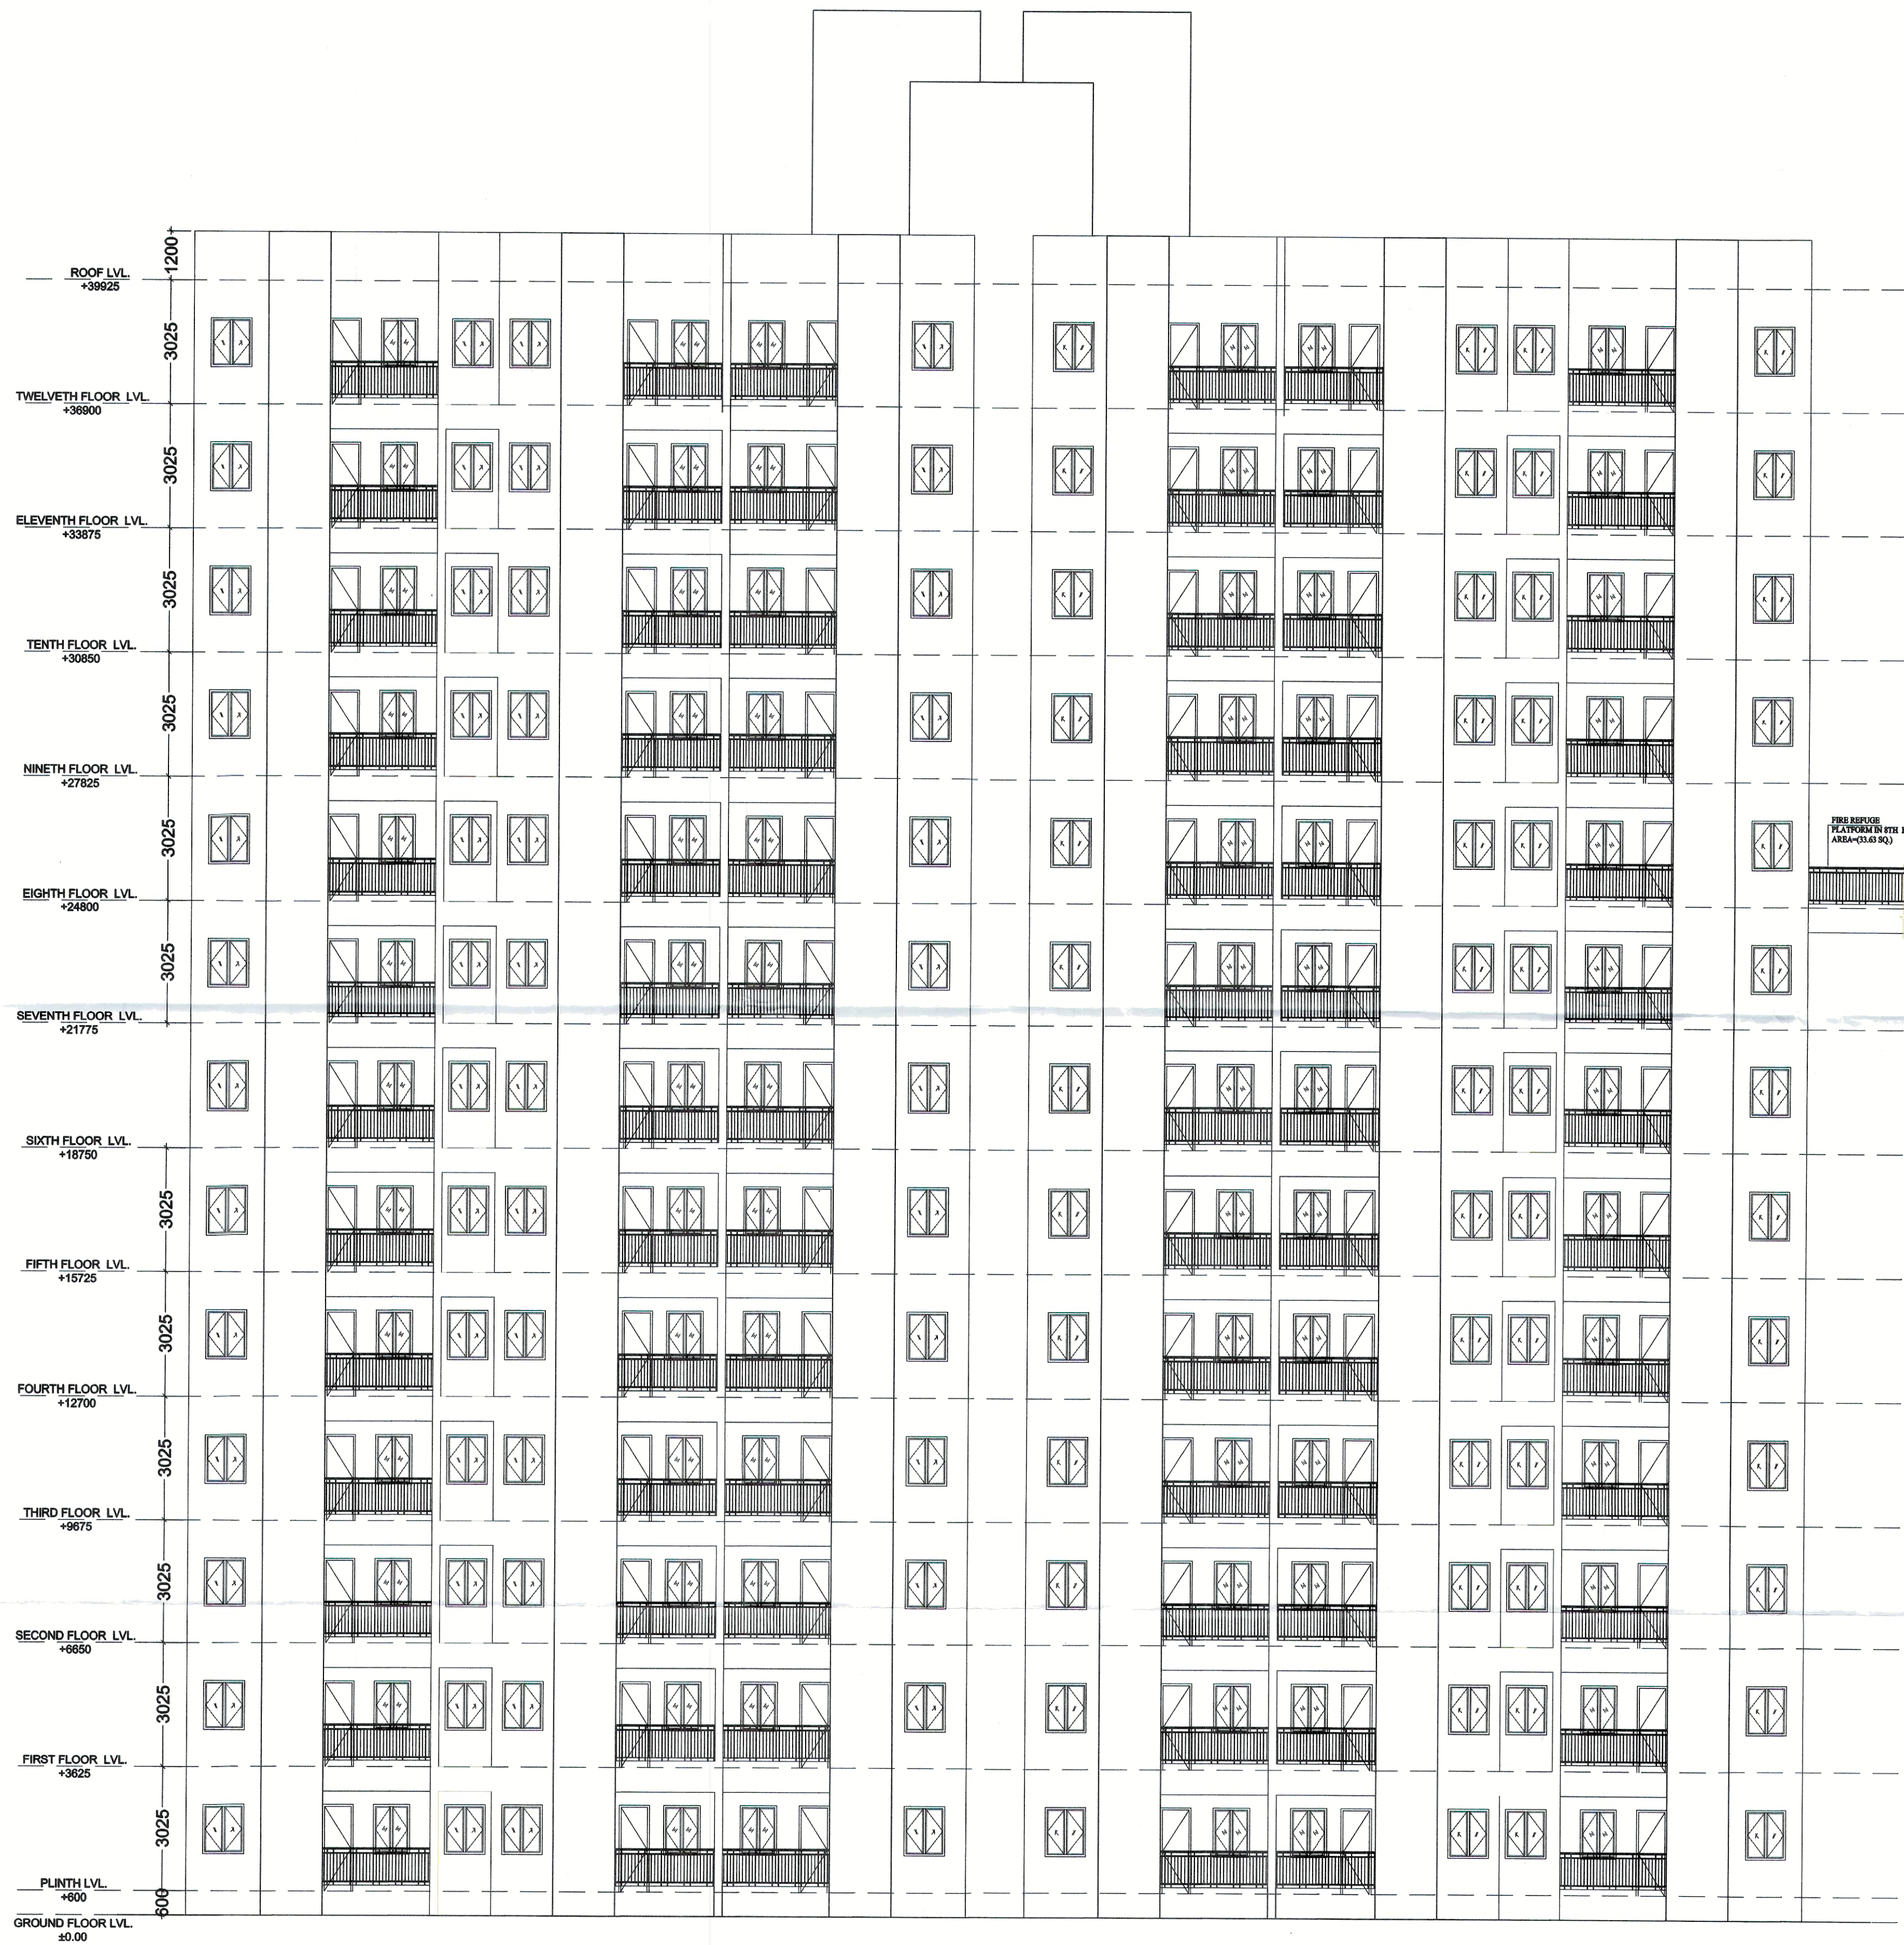

FRONT ELEVATION

PROJECT

PROPOSED ALTERATION OF PREVIOUSLY SANCTIONED VIDE SL. NO. B.O.C8 DATED 28.9.2018 AGAINST PETITION NO. 749 OF 2018-19 AND SUBSEQUENTLY REGULARISED VIDE SL. NO. B.O.A.8 DATED 18.2.2021 AGAINST PETITION NO. 088 OF 2020-2021 & SANCTION ON 12.3.2021 FOR G+12 STOREYED AFFORDABLE HOUSING UNDER PRADHAN MANTRI AWAS YOJANA AT MUNICIPAL HOLDING NO. 29 , KANAILAL GOSWAMI SARANI (PREVIOUSLY KNOWN AS RAILAND ROAD), UNDER CIRCLE NO. 'F', OF THE SERAMPORE MUNICIPALITY COMPRISED IN L.R. DAG NOS. 2501, 2502, 2503, 2504, 2528, 2573, 2574, 2575, 2576, 2577, 2578, 2579, 2580, 2581, 2582, 2583, 2584, 2585, 2590, 2594, 2596, 2597, 2642, 2643, MOUZA: MAHESH, P.S. SERAMPORE, J.L.: 15, L.R. KHATIAN NO. 11337,P.O. SERAMPORE,PIN: 712201, DISTRICT HOOGHLY, WEST BENGAL.

TITLE :

FRONT ELEVATION
TYPE 2 (BLOCK - C)

N

SPECIFICATION

1. ALL DIMENSIONS ARE IN MM UNLESS IT IS MENTIONED .
2. ALL EXTERNAL BRICK WALLS ARE 200 MM THICK AND INTERNAL 100 MM THICK.
3. ALL BRICKWORK PLASTERING INSIDE OR OUTSIDE ARE IN THE RATIO OF 1:6 & 1:4 RESPECTIVELY AND OUTSIDE PLASTERING CONTAINS WATER PROOFING
4. ALL CIVIL WORKS ARE AS PER IS 456 AND ALL REINFORCEMENT AS PER IS 1176 .
5. ALL R.C.C. WORKS ARE IN THE RATIO M-25
6. ALL PRECAUTIONARY MEASURES SHALL BE TAKEN AT THE TIME OF CONSTRUCTION.
7. DEPTH OF WATER RESERVOIR SHALL NOT BE MORE THAN THE DEPTH OF MAIN COLUMN FOUNDATION.

Any

CONSTITUTED ATTORNEY
OF
PYRAMID ENCLAVE (P) LTD.

SIGNATURE OF OWNER

WE DO HEREBY CERTIFY THAT THE FOUNDATION AND SUPERSTRUCTURE OF THE BUILDING PROPOSED FOR CONSTRUCTION AT HOLDING NO. 29 , KANAILAL GOSWAMI SARANI , UNDER CIRCLE NO. 'F', OF THE SERAMPORE MUNICIPALITY COMPRISED IN L.R. DAG NOS. 2501, 2502, 2503, 2504, 2528, 2573, 2574, 2575, 2576, 2577,2578, 2579, 2580, 2581, 2582, 2583, 2584, 2585, 2590, 2594, 2596, 2597, 2642, 2643, MOUZA: MAHESH, P.S. SERAMPORE, J.L.: 15, L.R. KHATIAN NO. 11337, P.O. SERAMPORE, PIN: 712201, DISTRICT HOOGHLY, WEST BENGAL HAVE BEEN SO DESIGNED BY ME / US WILL MAKE SUCH FOUNDATION AND SUPERSTRUCTURE SAFE IN ALL RESPECT INCLUDING THE CONSIDERATION OF BEARING CAPACITY AND SETTLEMENT OF SOIL ETC.

ALOK ROY

ALOK ROY
Empanelled Geotechnical Engineer
Kolkata Municipal Corporation
Class-4, No.- G.T/111
6A, Milan Park
Kolkata-700 084

SIGNATURE OF GEOTECHNICAL ENGINEER
GEOTEST ENGINEERS PVT.LTD.
ALOK ROY
GTE- 1/11
6A, MILON PARK,GARIA,KOLKATA-700084,

BIBIK BIKASH MULLICK

BIBIK BIKASH MULLICK
E.S.E.- 1/7/5
KOLKATA MUNICIPAL CORPORATION
SIGNATURE OF STRUCTURAL ENGINEERS
BIBIK BIKASH MULLICK

MALAY KUMAR GHOSH

MALAY KUMAR GHOSH
Regn. No. CA/92/14854
35A, Dr. Sarat Banerjee Road
Kolkata - 700 029

SIGNATURE OF ARCHITECT
MALAY KUMAR GHOSH
REGN. NO. CA/92/14854
35A, Dr. SARAT BANERJEE ROAD,
KOLKATA-700 029

SCALE	1:100	REF. NO.	
DATE		DRG. NO.	ESP/2018/EDEN SERAMPUR/SANC/ARCHI-2-09
DEALT	P.D.K.P.	DESIGNED	M.G

ARCHITECTS

ESPACE

35A, DR. SARAT BANERJEE ROAD,
KOLKATA 700-029
PH.NO= 2465-4130,4159

THIS DRAWING IS A PROPERTY OF ESPACE , 35 A , SARAT BANERJEE ROAD, KOLKATA-700 029.
ANY MODIFICATION, CHANGES, DEVIATIONS IS NOT PERMISSIBLE WITHOUT PRIOR INTIMATION
TO ESPACE IN THE CONTRARY, THIS WILL BE TREATED AS ILLEGAL ACT.

ARCH-203
TYPE-2
BLOCK-C
FRONT ELEV.

ALOK ROY
Employed Geotechnical Engineer
Kolkata Municipal Corporation
Class-I, No. 0.7111
DA, Milla Park
Kolkata-700 084

Existing Petition No. 088/2020-2021
and Sanctioned
on B. O. C. Dated 18.02.2021

VALIDITY EXTENDED UPTO 17.02.2026
Chairman
31/25
Sub Asstt. Engineer
Serampore Municipality Serampore Municipality