



SITE PLAN
SCALE 1:100

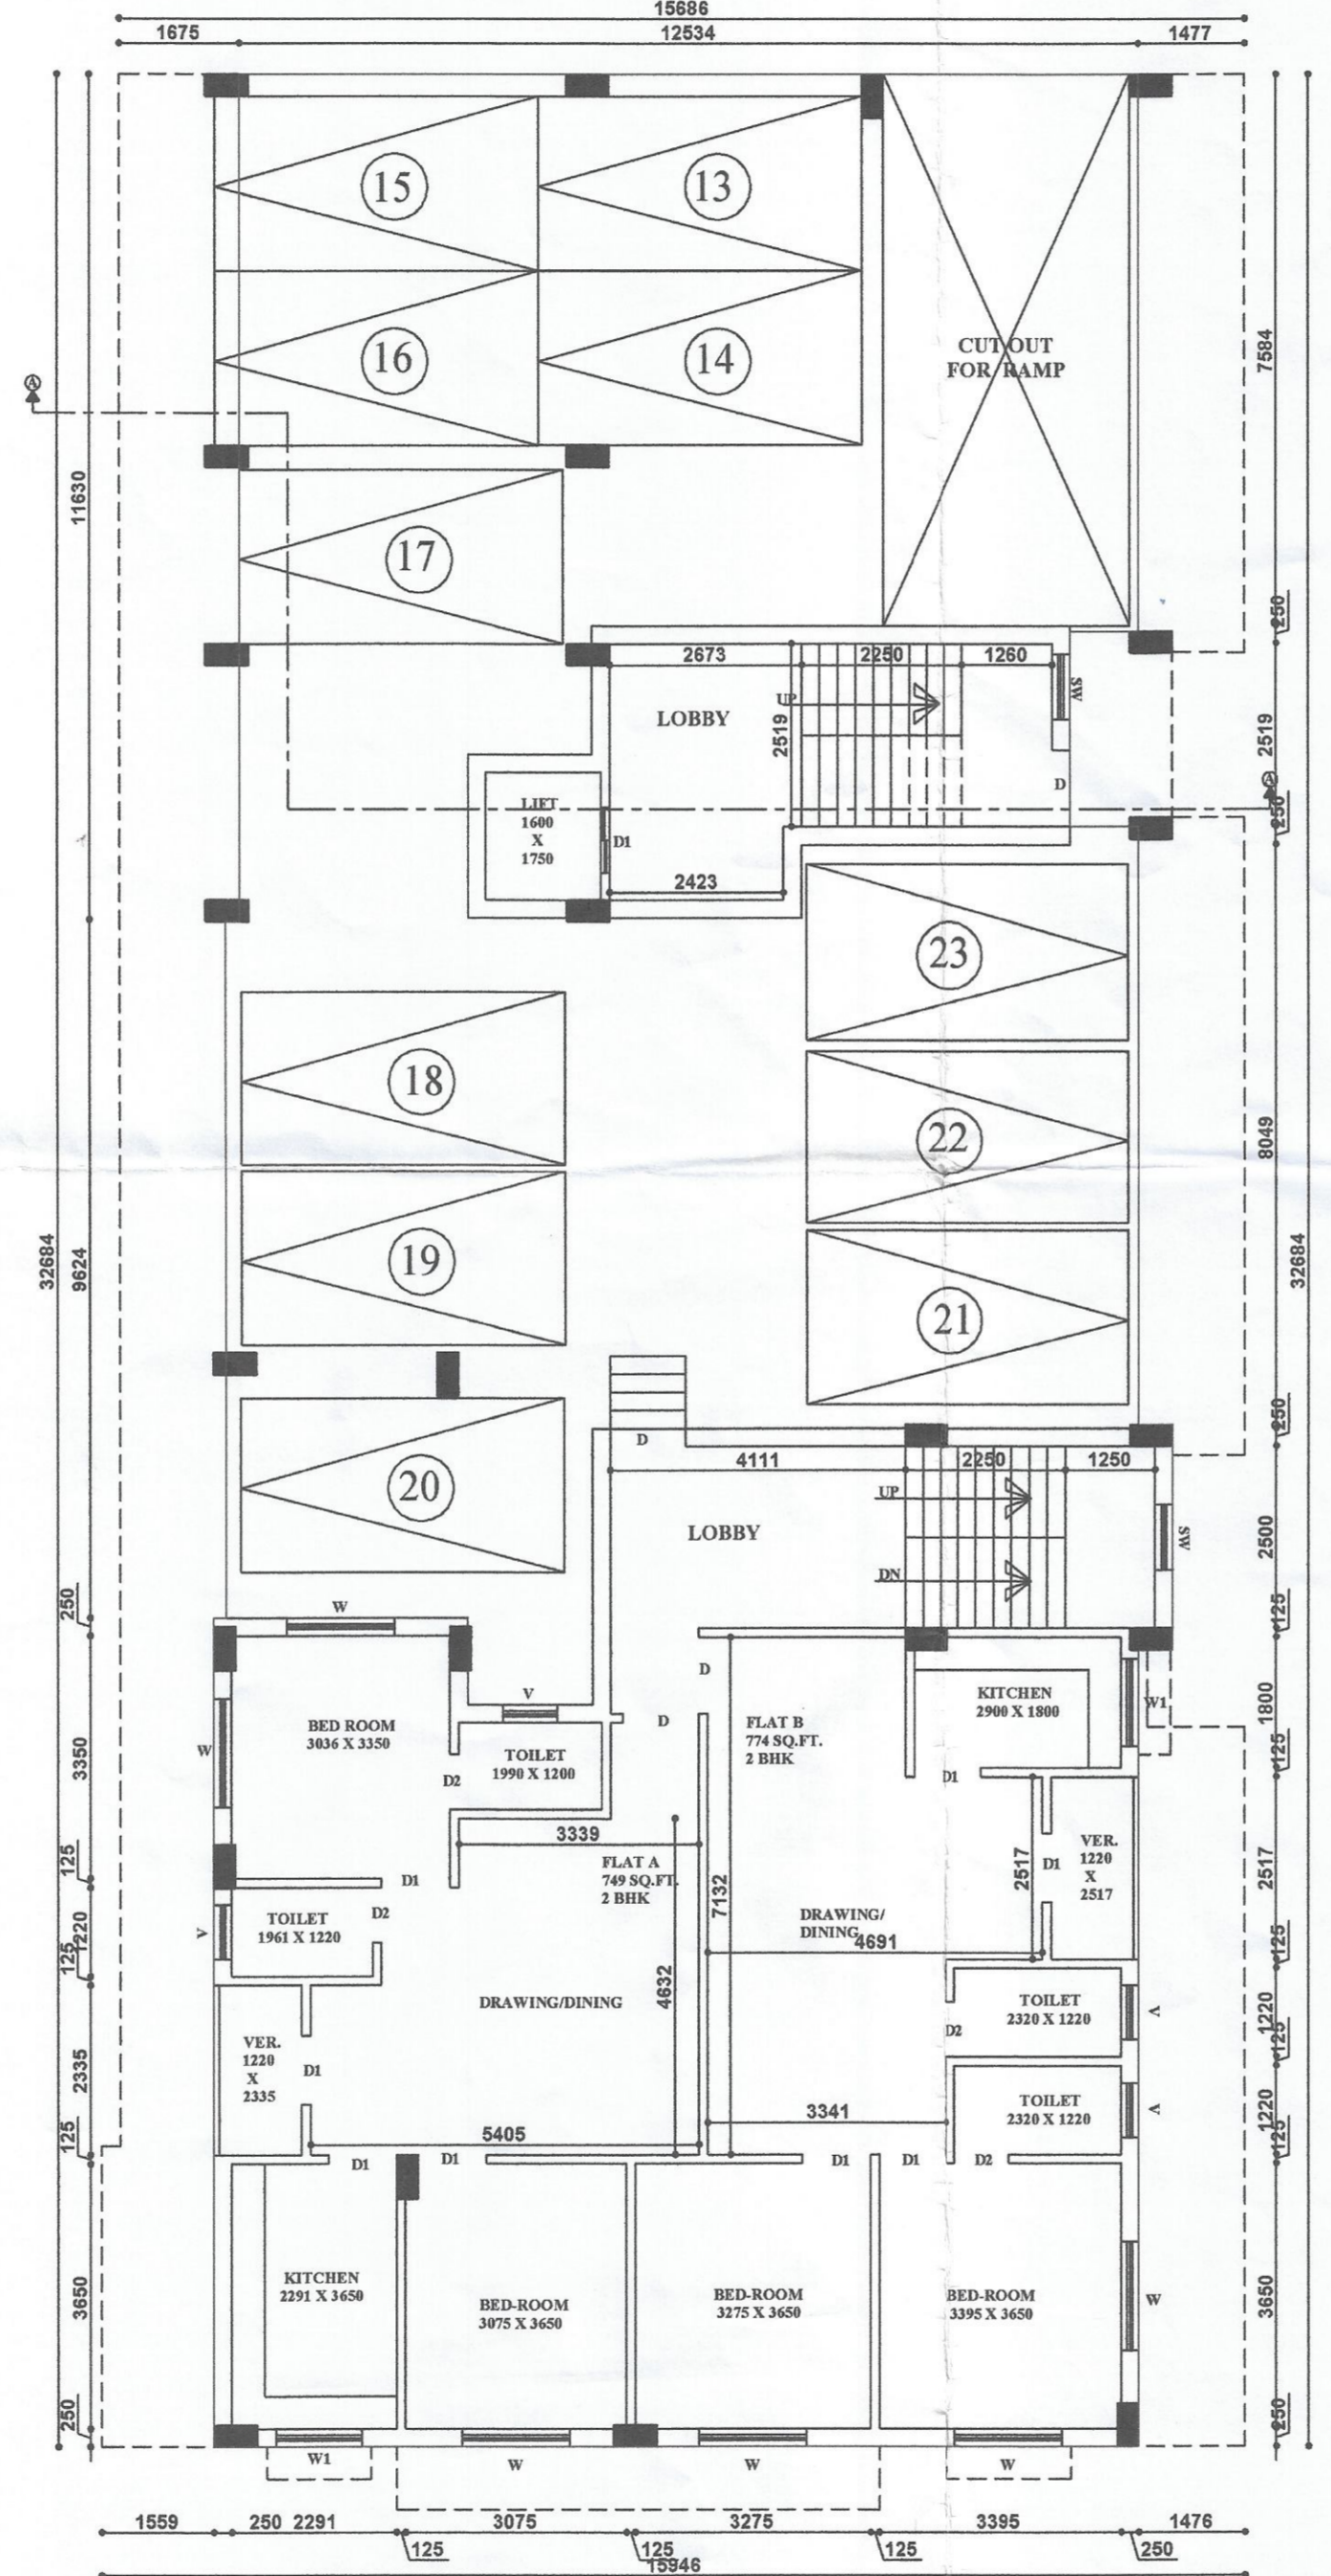

GROUND FLOOR PLAN
SCALE 1:100

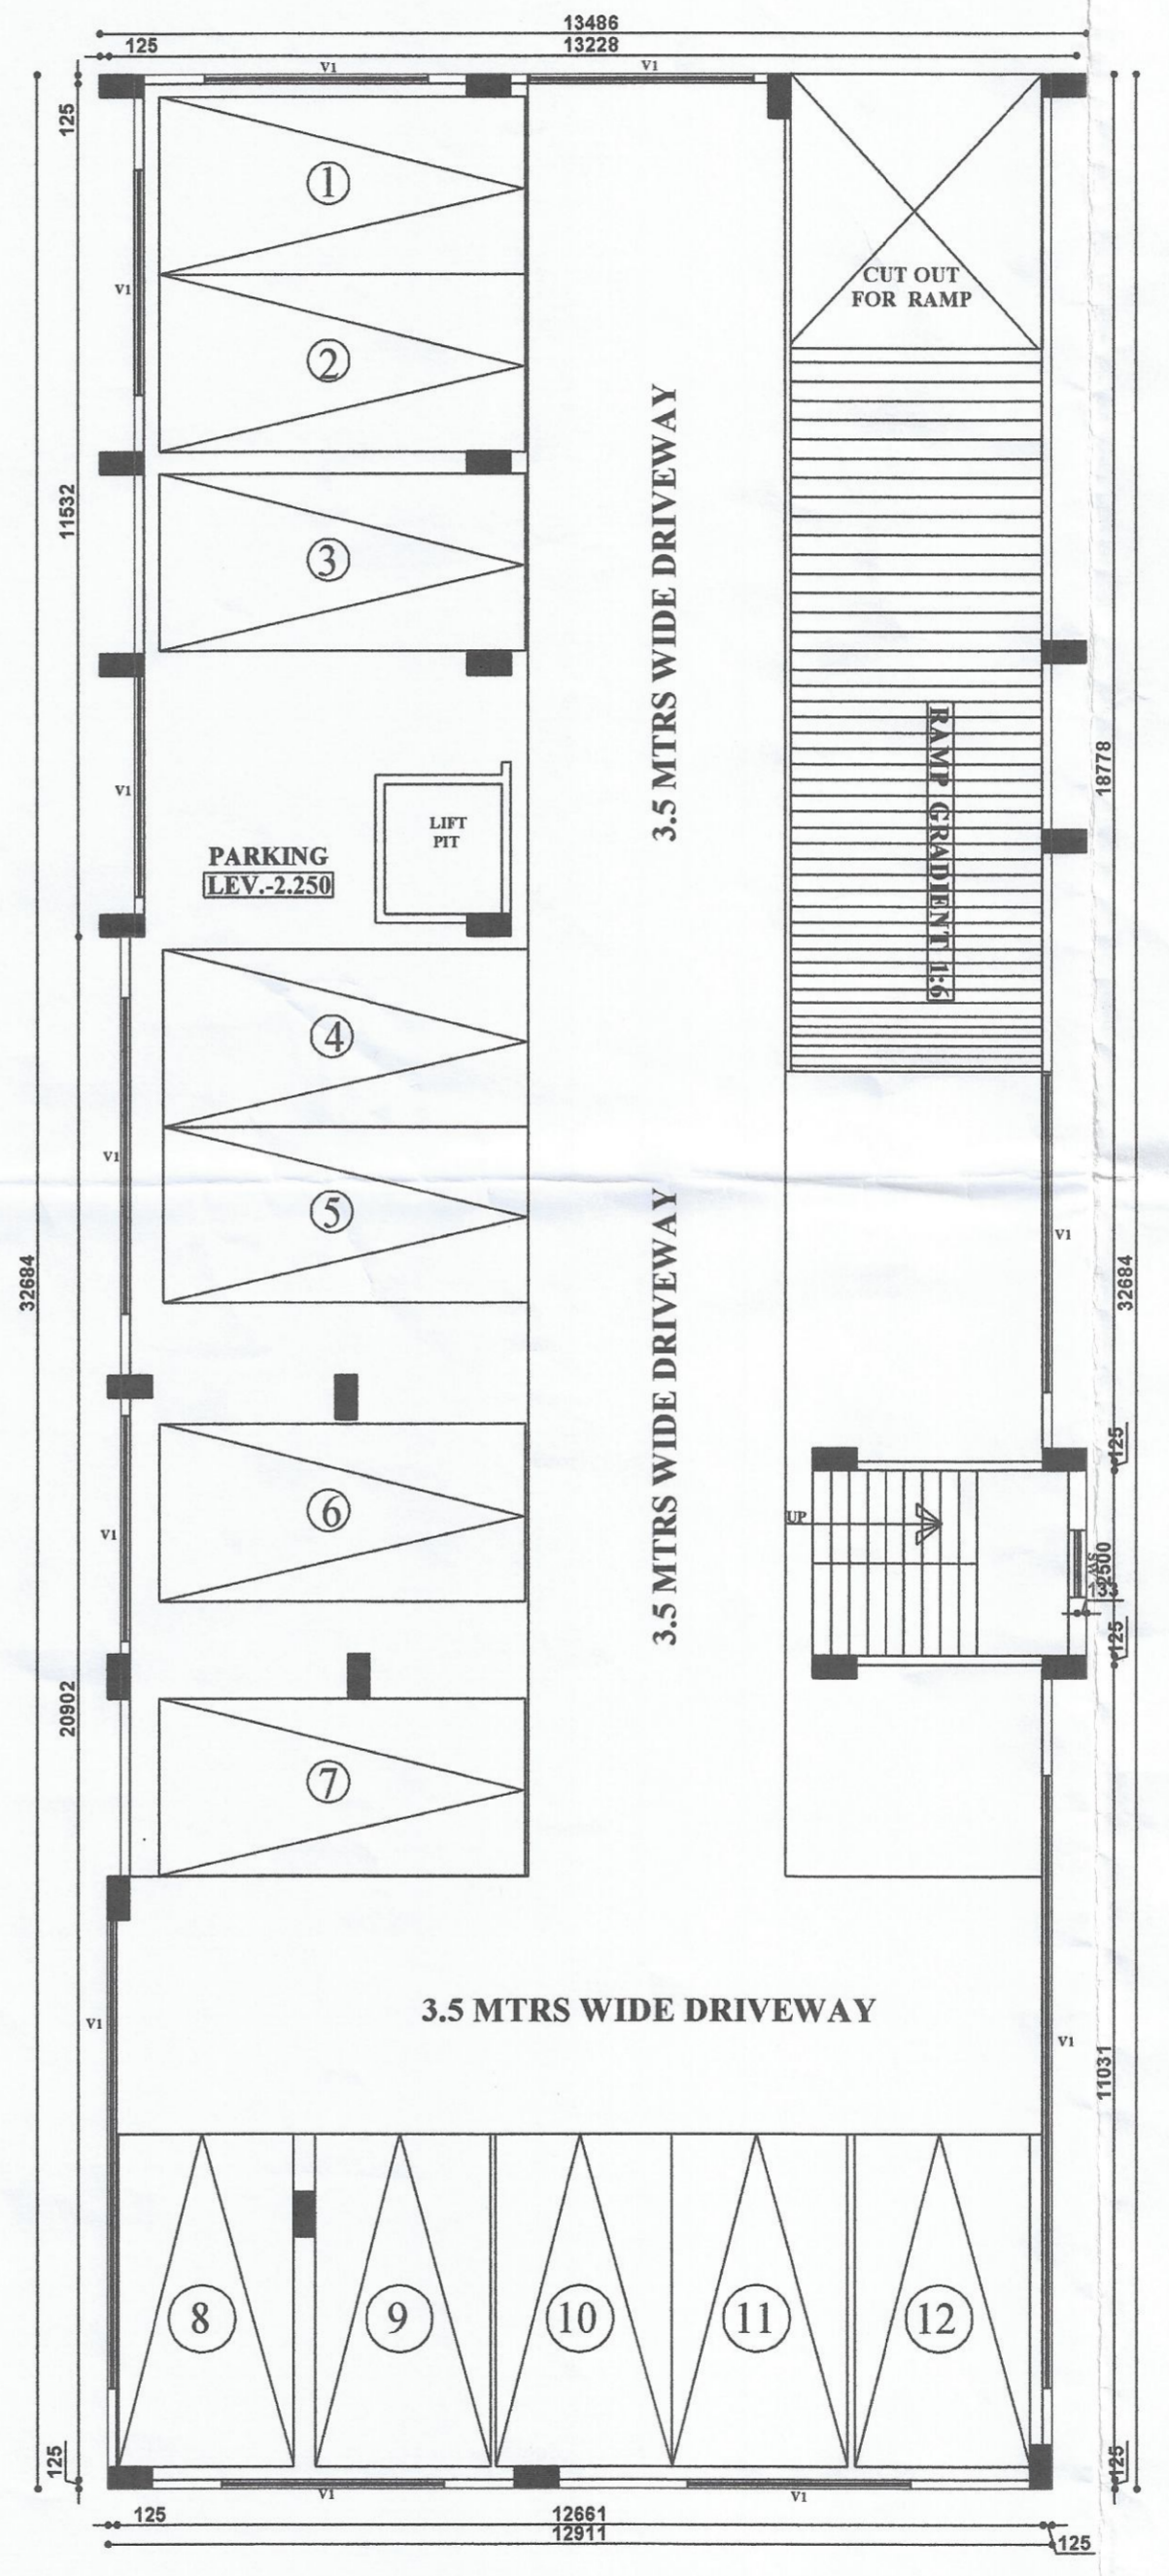

BASEMENT FLOOR PLAN
SCALE 1:100

SCHEDULE OF DOORS & WINDOWS

MARK	SIZE(MM)	DESCRIPTION
D	1050X2100	PANNEL DOOR
D1	900X2100	PANNEL DOOR
D2	750X2100	P.V.C. DOOR AND FRAME
D3	750X2100	PANNEL DOOR
SD	1200X2100	- DO -
W	1500X1200	GLAZED WINDOW WITH GRILL
W1	1200X1200	- DO -
V	750X600	GLAZED LOUVRES
V1	-	GLAZED LOUVRES
SW	900X1000	- DO -
EF	300 MM Ø	EXHAUST FAN

SCHEDULE OF FLOOR FINISHES

TYPE	THICK.	DESCRIPTIONS
(A)	40 MM	I.P.S. FLOORING WITH 150 HIGH I.P.S. SKTG.
(B)	40 MM	CERAMIC TILES FLOORING WITH 2100 HIGH WHITE GLAZED DADO.

AREA STATEMENT

- 1.) LAND AREA AS PER DEED: 879.16 SQ.M
- 2.) LAND AREA AS PER SITE: 879.16 SQ.M
- 3.) BASEMENT FLOOR AREA: 404.28 SQ.M/4350 SQ.FT.
- 4.) GROUND FLOOR AREA: 360.56 SQ.M/ 3880 SQ.FT
- 5.) TYPICAL FLOOR AREA: 510.04 SQ.M/ 5488 SQ.FT
- 6.) TOTAL TYPICAL FLOOR AREA: 2550.2 SQ.M/ 27440 SQ.FT
- 7.) TOTAL FLOOR AREA (B+G+5) :- 3315.04 SQ.M/ 35670 SQ.FT
- 8.) HEIGHT OF THE BUILDING :- 19.200 M
- 9.) NO OF FLATS:- 32
- 10.) NO OF PARKING:- 23

PLAN FOR PROPOSED SIX (B+G+5) STORIED RESIDENTIAL APARTMENT OF SRI. ANAND PANDEY, S/O- LATE NARENDRA NATH PANDEY OVER R.S PLOT NO:- 195/340, L.R.PLOT NO.-511, L.R KHATIAN NO:-13294 J.L. NO - 37, OF MOUZA - BENAGORIA, P.S.- SALANPUR, DIST. - PASCHIM BARDHAMAN UNDER RUPNARAYAN GRAM PANCHAYAT.

- NOTES:-**
1. ALL DIMENSIONS ARE IN MM. CHAINAGE AND LEVELS ARE IN M. UNLESS OTHERWISE NOTED.
 2. ALL STRUCTURAL DRAWINGS BE READ IN CONJUNCTION WITH ARCHITECTURAL DRAWING.
 3. HEIGHT OF THE BUILDING IS 19.200 M.

DATE	SL. No.	SUBMISSION NO.	DRAWN	CHECKED
	1	1		
DATE	SL. No.	REVISION NO.	DRAWN	CHECKED

PROJECT
PROPOSED PLAN FOR SIX (B+G+5) STORIED RESIDENTIAL APARTMENT

LAND OWNERS
SRI. ANAND PANDEY, S/O- LATE NARENDRA NATH PANDEY

CONSULTANT/ARCHITECT SIGNATURE

Ar. Jui Chatterjee
Prachin
Rupnarayan Gram Panchayat
P.O. Rupnarayanpur, Eszai
Dist. Paschim Bardhaman

AR. JUI CHATTERJEE, B.ARCH
Registration No : CA/2021/134352
Ph : 9434649399, 7685893411
4/13, Subatta Commercial Complex,
City Centre, Durgapur - 713216

JUI CHATTERJEE
(COA REG NO. - COA/2021/134352)
SIG. OF ARCHITECT/ENGINEER

LAND OWNERS' SIGNATURE :

Anand kr. Pandey.

SIGNATURE OF OWNERS

TITLE
ARCHITECTURAL DRAWING SHOWING GROUND FLOOR PLAN, TYPICAL FLOOR PLAN, ROOF PLAN, SECTION, ELEVATION, SITE & DEED PLAN OF B+G+V STORIED RESIDENTIAL APARTMENT.

DRG.NO.:	SHEET.NO.:	SCALE
	1 OF 2	1:100, 1:200, 1:50,1:25

DRAWN
SIG.
CHECKED
SIG.