


TYPICAL FLOOR PLAN
SCALE : 1:100

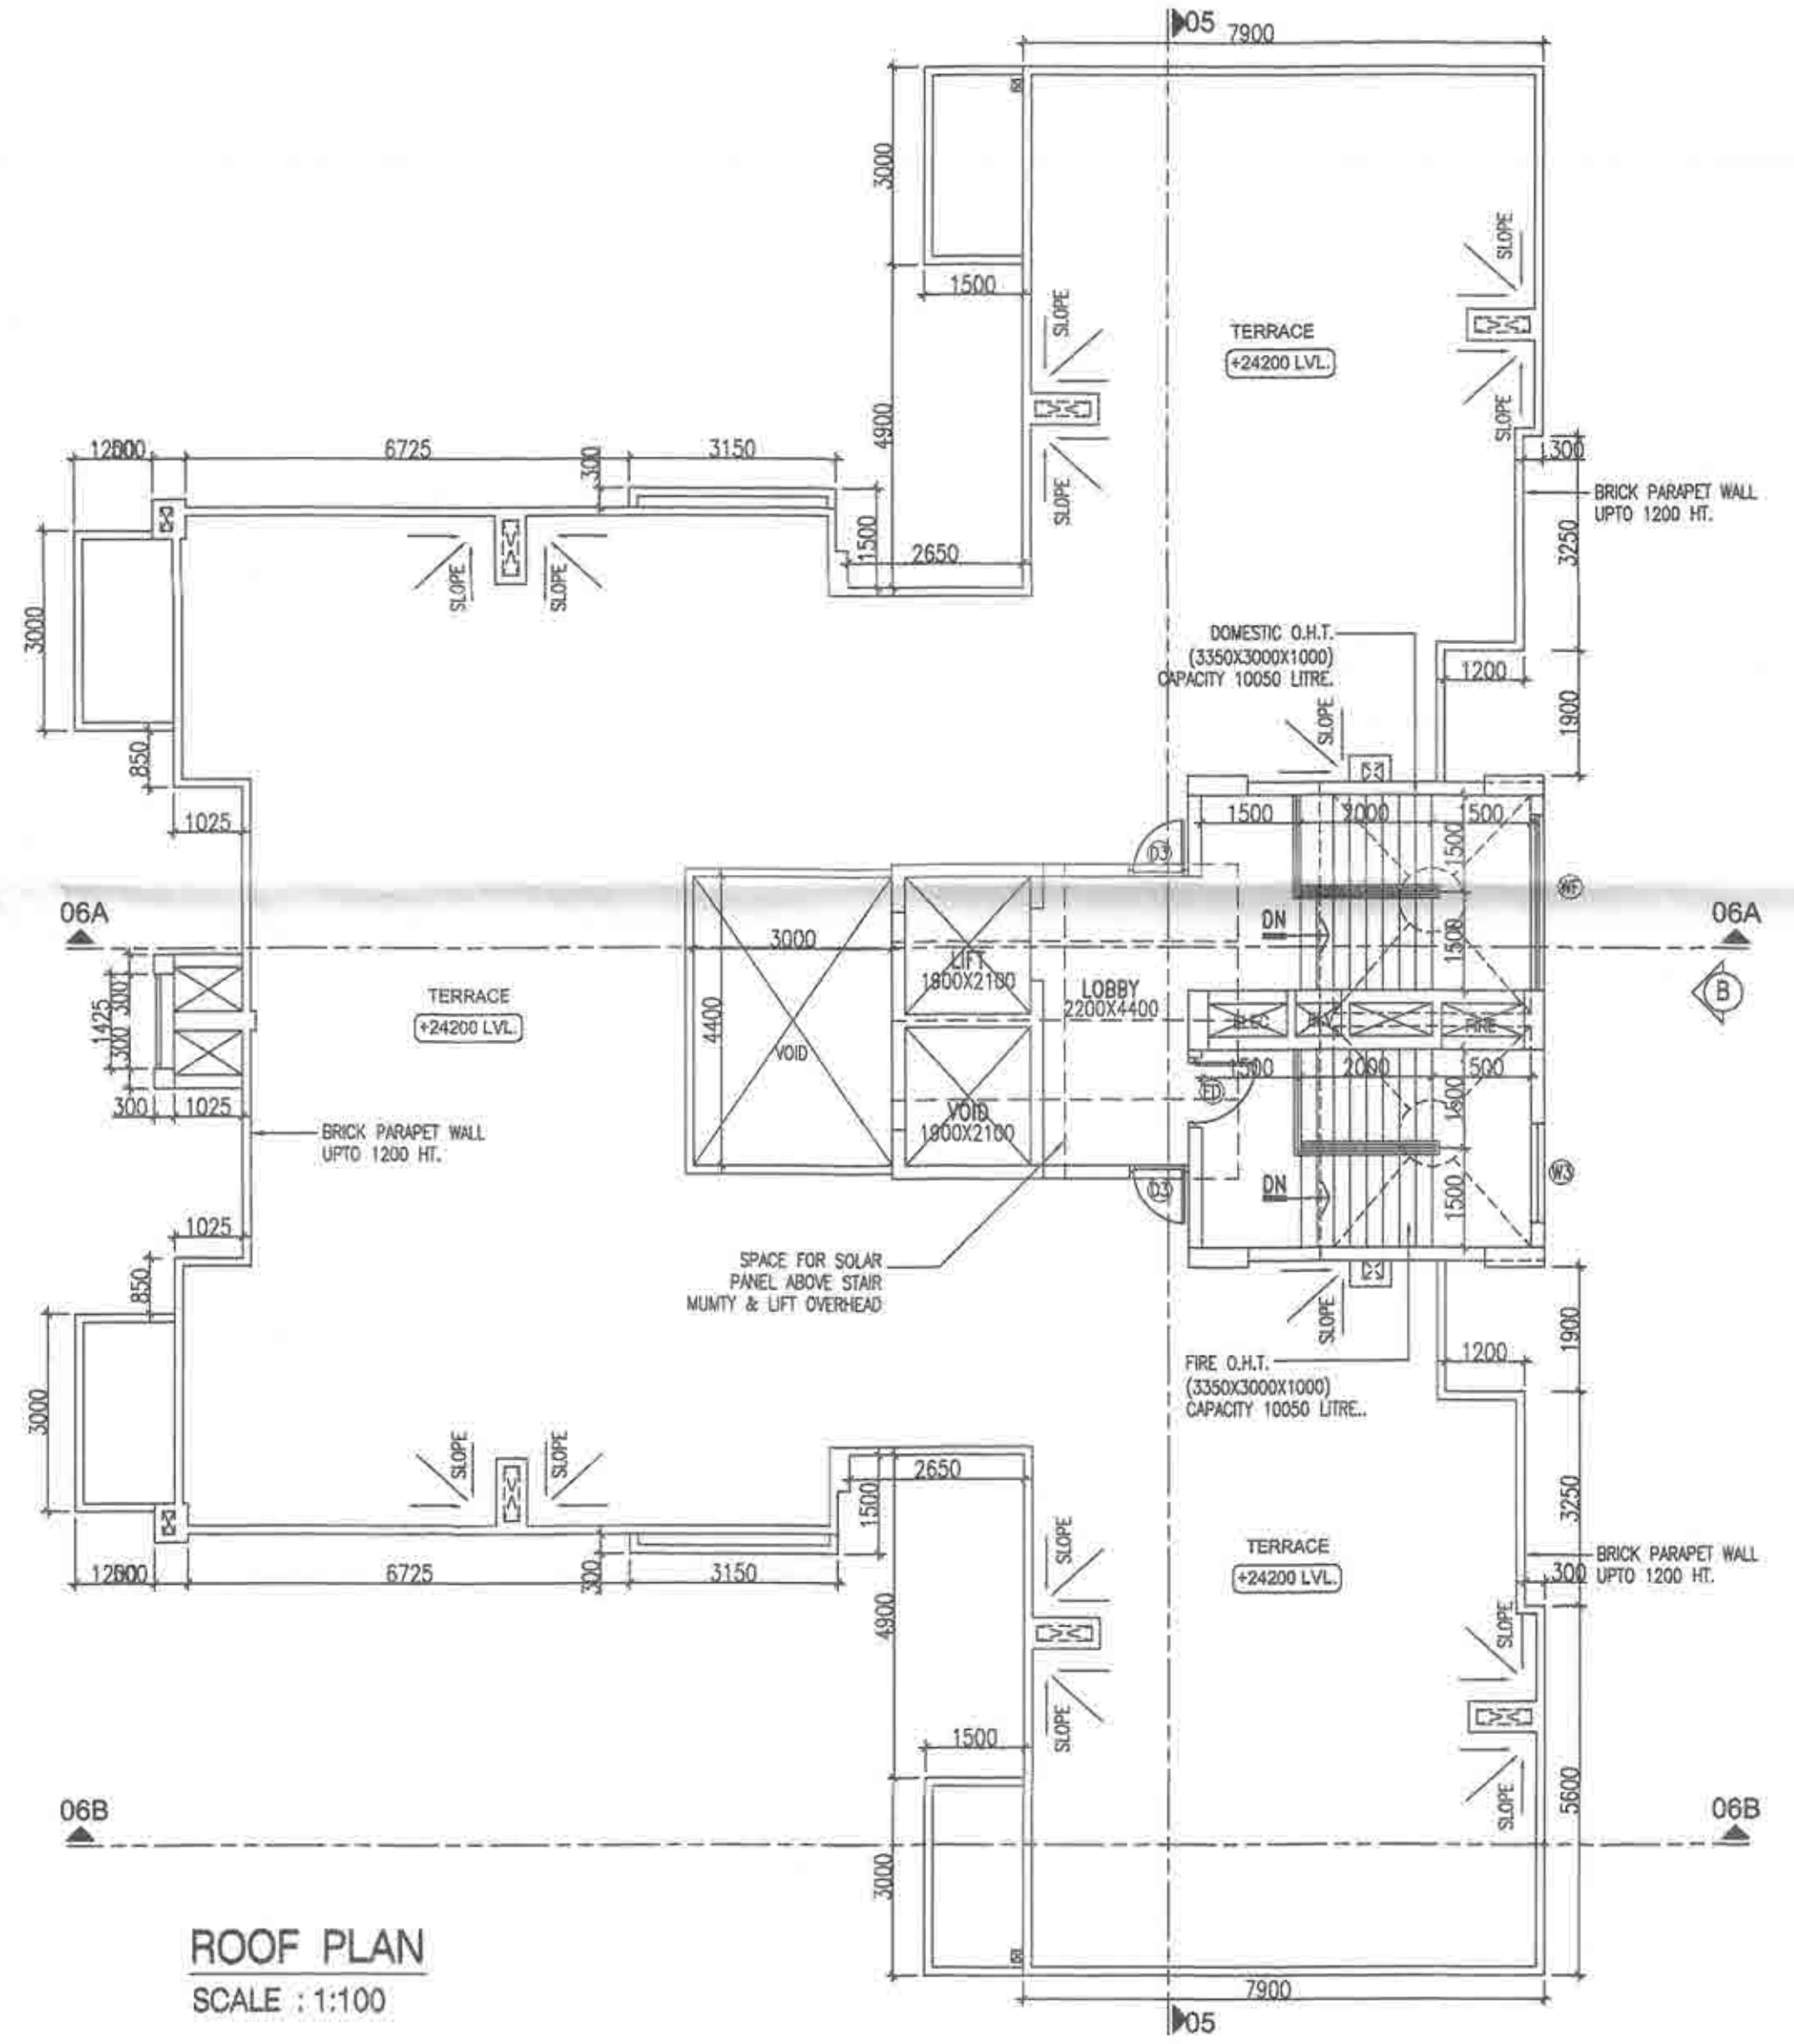


ROOF PLAN
SCALE : 1:100



SECTION 06B-06B
SCALE : 1:100

1. ALL DIMENSIONS ARE IN MM. UNLESS OTHERWISE MENTIONED.
2. ALL EXTERNAL WALLS ARE 200X250 THK & INTERNAL WALLS ARE 125 & 150 THK. IF NOT STATED IN 1:4 CEMENT SAND MORTAR.
3. ALL PROJECTIONS ARE 500 MM (MAX).
4. DEPTH OF UNDERGROUND WATER RESERVOIR SHOULD NOT EXCEED THE DEPTH OF FOUNDATION.
5. GRADE OF CONCRETE AND GRADE OF STEEL USED ARE M20 & F450 RESPECTIVELY.
6. R.C.C. FRAMED STRUCTURE.
7. ANY DISCREPANCY IN SCALE, THE WRITTEN DIMENSION SHALL PREVAIL.
8. FOR SPECIFICATION OF MATERIALS & WORKMANSHIP N.B.C. 2016 TO BE FOLLOWED.
9. OPEN TERRACE WITH LIME TERRACING OF RATIO 2:2:7.
10. DAMP PROOF COURSE TO BE PROVIDED WITH P.C.C.(1:2:4).
11. THE TOP SLAB OF THE U.G. RESERVOIR UNDER THE DRIVEWAY SHOULD BE STRUCTURALLY SAFE FOR TAKING THE LOAD OF HEAVY VEHICLES LIKE FIRE TENDERS.

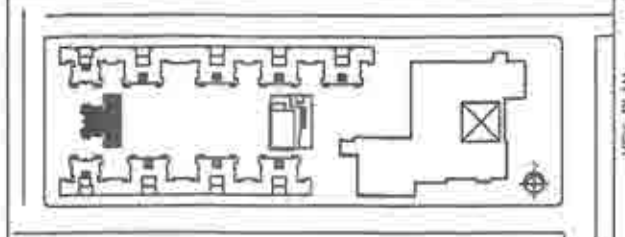

TYPE	DIMENSION	TYPE	DIMENSION
D1	1050X2250	W1	2100X1450
D2	1000X2250	W2	1800X1450
D3	900X2250	W3	1500X1450
D4	750X2250	W4	1000X1450
D5	900X2400	W5	900X1200
D6	1200X2250	W6	800X1200
D7	750X2250	W7	750X1200
D8	900X2400	W8	500X600
D9	1200X2250	W9	1500X1200
D10	1500X2400	W10	750X1450
FD	1050X2250	WF	2700X2100 (Fixed glass with top-hung windows)
S01	2400X2400	V	1500X600
S02	1800X2400	V1	2700X750
F01	1500X2250		

SUTANU BHATTACHARYYA
Registered Architect
ENROLLMENT NO. ACHR/NKDA/10/00000

SIGNATURE OF TOWN PLANNER
INDIAN CRAFT VILLAGE TRUST
RAJAN KHURANA (TRUSTEE)

SIGNATURE OF OWNER
FOR INDIAN CRAFT VILLAGE TRUST
ROOM NO - 304, CENTRAL PLAZA BUILDING
2/F, SMART ROSE ROAD, KOLKATA-700029

I CERTIFY THAT ALL THE ARCHITECTURAL DRAWINGS OF THE PROJECT AT PLOT NO. 04 - II, PREMISES NO - 04-0030, HAVE BEEN PREPARED BY ME COMPLYING WITH THE NEW TOWN KOLKATA BUILDING RULES, 2009. I ALSO CERTIFY THAT THE PLANS AND DRAWINGS PREPARED BY ME COMPLY WITH ALL PROVISIONS REGARDING THE FIRE PROTECTION AS PER THE PREVAILING NATIONAL BUILDING CODE. I SHALL BE HELD RESPONSIBLE IF ANY INCORRECT INFORMATION IS FURNISHED BY ME OR ANY VIOLATION OR PROVISIONS OF THESE RULES OR THE PREVAILING NATIONAL BUILDING CODE IS FOUND IN ANY OF THE DRAWINGS AND DOCUMENTS, SIGNED BY ME AND SUBMITTED TO THE SANCTIONING AUTHORITY FOR OBTAINING SANCTION.

SUTANU BHATTACHARYYA
Registered Architect
ENROLLMENT NO. ACHR/NKDA/10/00000

SIGNATURE OF ARCHITECT
I CERTIFY THAT THE STRUCTURAL DRAWINGS AND DESIGN OF BOTH THE FOUNDATION AND SUPERSTRUCTURE OF THE BUILDING/BUILDINGS HAS BEEN MADE CONSIDERING THE SOIL TEST REPORT (AS PER THESE RULES AND REGULATIONS MADE UNDER THE ACT) AND ALSO CONSIDERING ALL POSSIBLE LOADS, SEISMIC LOADS AND THE MOMENTS GENERATED BY THE PROPOSED STRUCTURE AS PER THE BUREAU OF INDIA STANDARD AND NATIONAL BUILDING CODE OF INDIA AND CERTIFIED THAT IT IS SAFE AND STABLE IN ALL RESPECT AND THESE PROVISIONS SHALL BE ADHERED TO DURING THE CONSTRUCTION.

SIGNATURE OF STR. ENGR.
UTPAL SANTRA
ENROLLMENT NO. - STER/NKDA/10/00011

IT IS CERTIFIED THAT THE COMPREHENSIVE GEO-TECHNICAL REPORT ON SOIL INVESTIGATION HAS BEEN PREPARED BY ME FOR DESIGN AND CALCULATION OF THE FOUNDATION BY ANALYZING THE SOIL SAMPLE FOR ESTIMATING THE BEARING CAPACITY OF THE SOIL ON WHICH FOUNDATION OF THE STRUCTURE WILL BE CONSTRUCTED. I SHALL ALSO CHECK THE NATURE OF THE SOIL AFTER EXCAVATION AT SITE SO THAT FOUNDATION IS EXTENDED UP TO APPROPRIATE DEPTH THAT HAS BEEN PROPOSED IN THE GEO-TECHNICAL REPORT.

BE (Civil), MCE (Soil & Foundn. Engg)
Empowered Geotechnical Engineer
WBHDCO
No: GTER - HBDCO / 09 / 00003
Alok Roy
ENROLLMENT NO - GTER-HBDCO/09/00003

REVISED DRAWING FOR G+VI STORED RESIDENTIAL BUILDING (BLOCK A,B,D,E), G+VII STORED RESIDENTIAL BUILDING (BLOCK C), G+II STORED FACILITY BUILDING HAVING A COMMON BASEMENT & B+G+VIII STORED BUSINESS ASSEMBLY BUILDING BLOCK AT PLOT AF - II, PREMISES NO - 04 - 0030, NEWTOWN, KOLKATA, ACTION AREA - I, FOR INDIAN CRAFT VILLAGE TRUST

INDIAN CRAFT VILLAGE TRUST
RESIDENTIAL ZONE - BLOCK C
TYPICAL FLOOR PLAN, ROOF PLAN & SECTION 06B-06B

BUILDING TYPE	RESIDENTIAL ZONE	
DRAWING TYPE	ARCHITECTURAL	
SCALE	AS SHOWN	
ISSUE DATE	13.07.21	
DRAWING NO.	ICVT/RES/BLK-C-02	

PARTY'S COPY

APPROVED FOR CONSTRUCTION
Any unauthorised construction done in violation
from approved building plan after issuance of
this permission, will warrant revocation of this
construction permission.

STRUCTURAL
ENGINEERING & SOIL TEST
REPORT ARE TO BE CHECKED AND NEXT
FOR APPROVED ONLY.

LEVEL OF TOP OF THE BOX-DRAIN
AND LEVEL OF EXIT/ ENTRY
ALONG THE PROPERTY LINE OF
ANY PLOT SHOULD BE AT PAR. THE
ENTRY & EXIT SHOULD BE MADE WITH
TEMPORARY TYPE OF CONSTRUCTION,
LIKE PAVERS BLOCK OR EQUIVALENT.

NEW TOWN KOLKATA DEVELOPMENT AUTHORITY
Sanction of Building Plan for Construction Purpose

VALID FOR 5 YEARS

No. and date: 14-DEC-2021

Plan: 0040003020211207

Building Particulars Bt(1+1) storied Assembly Residential
Building. At Pre No: -04-0030.

Sayant Majumdar
Assistant Architect
New Town Kolkata Development Authority

Tapen Kumar Dwari
Chief Architect
New Town Kolkata Development Authority