

NOTES :

1. ALL DIMENSIONS & LEVELS ARE IN MM, UNLESS MENTIONED OTHERWISE.
2. ALL EXTERNAL WALLS ARE 200 MM THICK & INTERNAL WALLS 100 MM, 125 MM & 150 MM UNLESS MENTIONED OTHERWISE.
3. THE DRAWING SHALL BE READ, NOT SCALED EITHER IN PART OR IN FULL.
4. THE DRAWING SHALL BE USED FOR THE PURPOSE ISSUED AND SHALL NOT BE USED FOR ANY OTHER PURPOSE WITHOUT WRITTEN CONSENT FROM THE ARCHITECT.

SPECIFICATIONS :-

1. EXTERNAL WALLS ARE 200 MM AND INTERNAL WALLS 125MM & 100 MM THICK WITH CEMENT MORTAR 1:6 AND 1:4 RESPECTIVELY.
2. 75 THICK SCREED CONCRETE ON ROOF SLAB (1:1:5.3) USING CHEMICALS AND P.C.C. ARE 100mm.
3. GRADES OF SL IS 1:500, AND GRADE OF CONCRETE IS M-25.
4. ALL EXISTING CONCRETE WORKS SHOULD BE AS PER I.S. CODE.
5. ALL R.C.C. WORKS SHALL BE CARRIED OUT WITH (1:1.5:3) PROPORTION.
6. 450 MM PROJECTED CHAJAH.
7. 16 MM. GRADE STONE CHIPS WILL BE USE IN R.C.C. WORKS.
8. ALL MARBLE FLOORING TO BE USED.

NAME OF OWNERS :

1. I SHALL ENGAGE ARCHITECT & E.S.E. DURING CONSTRUCTION.
2. I SHALL FOLLOW THE INSTRUCTION OF ARCHITECT & E.S.E. DURING CONSTRUCTION OF THE BUILDING, (AS PER B.P. PLAN).
3. MUNICIPAL CORPORATION AUTHORITY WILL NOT BE RESPONSIBLE FOR THE STRUCTURE STABILITY OF THE BUILDING & ADJOINING STRUCTURE.
4. IF ANY SUCH DOCUMENTS ARE FOUND TO BE FALSE, THE K.M.C. AUTHORITY WILL REVOKE THE SANCTION PLAN.
5. THE CONSTRUCTION OF UNDERGROUND WATER RESERVOIR WILL BE UNDER THE GUIDANCE OF ARCHITECT & E.S.E. BEFORE STARTING OF BUILDING FOUNDATION WORK.

NAME OF OWNER / APPLICANT

Arun Kumar Sancheti as authorised Signatory of  
Maninagar Developers LLP & 4 Others and Authorised  
representative of PS Group Realty Pvt. Ltd. being the  
Constituted Attorney of Diamond Tannery & Co. And 14  
Others.  
Address- 1002, E.M.Bypass, Kokata - 700105.

CERTIFICATE OF ARCHITECT

I CERTIFY THAT ALL THE ARCHITECTURAL DRAWINGS OF THE PROJECT - AT PREMISES NO-122/D/5, MATHESWARTALA ROAD, WARD NO.- 66, BOROUGH NO.- VII, P.S.- PRAGATI MAIDAN, KOLKATA - 700046, HAVE BEEN PREPARED BY ME COMPLYING WITH KOLKATA MUNICIPAL CORPORATION BUILDING RULES 2009. I ALSO CERTIFY THAT THE PLANS AND DRAWINGS PREPARED BY ME COMPLY WITH ALL PROVISIONS REGARDING THE SANCTION PLAN. I CERTIFY THAT THE SANCTION PLAN HAS BEEN FULLY COMPLIED WITH AND SHALL BE HELD RESPONSIBLE IF ANY INCORRECT INFORMATION IS FURNISHED BY ME OR IF ANY VIOLATION OF THE PROVISION OF THESE RULES OR THE PREVAILING NATIONAL BUILDING CODE IS FOUND IN ANY OF THE DRAWINGS AND DOCUMENTS, SIGNED BY ME. I CERTIFY THAT THE CONSTRUCTION OF THE PROJECT WILL BE UNDER THE GUIDANCE OF ARCHITECT AND E.S.E. THE EXISTING STRUCTURE WILL BE DEMOLISHED BEFORE COMMENCEMENT OF THE NEW CONSTRUCTION, EXISTING BUILDING IS FULLY OCCUPIED BY OWNER.

NAME OF ARCHITECT

ANIRBAN BAKSHI  
COUNCIL OF ARCHITECTURE  
ADDRESS: CA/2001/27/27  
153/27, S.N. ROY ROAD, KOLKATA-700038.

CERTIFICATE OF GEO-TECHNICAL ENGINEER

IT IS CERTIFIED THAT THE COMPREHENSIVE GEO INVESTIGATION HAS BEEN PREPARED BY ME FOR DESIGN AND CONSTRUCTION FOR FOUNDATION. I CERTIFY THAT THE SOIL IS CAPABLE FOR CARRYING THE BEARING CAPACITY OF THE SOIL ON WHICH FOUNDATION OF THE STRUCTURE WILL BE CONSTRUCTED. I SHALL ALSO CHECK THE NATURE OF THE SOIL AFTER EXCAVATION AT SITE SO THAT FOUNDATION IS EXTENDED UP TO APPROPRIATE DEPTH THAT HAS BEEN PROPOSED IN THE TECHNICAL REPORT.

NAME OF GEO TECHNICAL ENGINEER

JISHNU PAL  
EMPAULED NO: G-1/1/32

CERTIFICATE OF STRUCTURAL ENGINEER  
THE STRUCTURAL DESIGN & DRAWING OF THE BOTH FOUNDATION & SUPERSTRUCTURES OF THE BUILDING HAVE BEEN DONE CONSIDERING ALL THE POSSIBLE LOADS INCLUDING THE SERVICE LOAD AS PER THE NATIONAL BUILDING CODE OF INDIA & CERTIFY THAT IT IS SAFE & STABLE IN ALL RESPECT.  
THE STRUCTURAL DESIGN HAVE BEEN DONE CONSIDERING THE SOIL INVESTIGATION REPORT PREPARED BY GEO-TECHNICAL ENGINEER, 6A, MILAN PARK, P.O-GARIA, KOLKATA - 700084. & SIGNED BY MR. JISHNU PAL & EMPAULED NO: G-1/1/32

NAME OF STRUCTURAL ENGINEER

ANKIT AGARWALA  
E.S.E-II / 72/I  
ADDRESS: 1516, RAJDANGA MAIN ROAD, KOLKATA-700107

CERTIFICATE OF STRUCTURAL REVIEWER :  
I HAVE REVIEWED THE STRUCTURAL DESIGN AND CALCULATION MADE BY STRUCTURAL ENGINEER,THE S. CERTIFIED THAT THE STRUCTURAL DESIGN AND CALCULATION HAVE BEEN MADE AS PER NORMS AND STRUCTURE IS SAFE AND STABLE IN ALL RESPECT.

NAME OF STRUCTURAL REVIEWER

UTPAL SANTRA  
E.S.E-II / 58/I  
ADDRESS: 1516, RAJDANGA MAIN ROAD, KOLKATA-700107

CONSULTANT

Architect and Structural Consultant  
M.N. Consultants One Design Solutions  
MNC House  
1516, Rajdanga Main Road,  
Kolkata - 700107

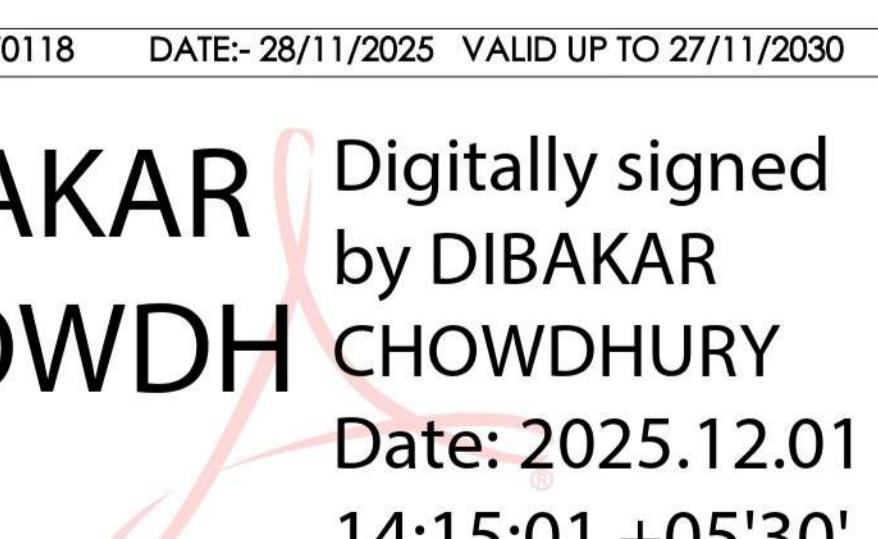
Project :

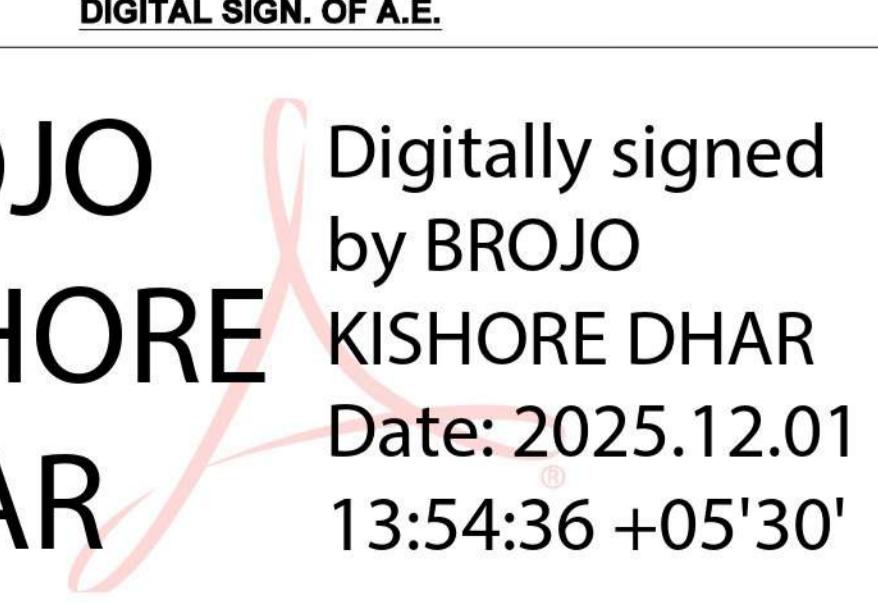
PROPOSED RESIDENTIAL COMPLEX FOR BLOCK-A1 TOWER 1 & TOWER 2) G+38 STORED (HEIGHT-32.90 M), BASEMENT WITH PODIUM G+4 STORED (HEIGHT-17.10 M) INTEGRATED WITH TOWER-1 & 2, ALONG WITH BLOCK-B, BASEMENT+THREE STORED BUNGALOW (HEIGHT-14.10 M) AND BLOCK-C, G+10 STORED RESIDENTIAL BUILDING (HEIGHT-44.60 M) AT PREMISE NO-122/D/5, MATHESWARTALA ROAD, C.S DAG NO.-660(P),661(P),662(P),668(P),669(P),670,671(P),672(P),673(P),674(P),675(P),676(P),682(P),684(P),685(P) CORRESPONDENT TO C.S KHTIAN NO.- 223, 611, 481, 429, 430, 180, 221, 171, 138, 234, 238, 88, 177, 581, 395, 583 OF MOUZA-TANGRA, J.L NO. 5, WARD NO. - 66, BOROUGH NO. - VII, P.S. - PRAGATI MAIDAN, KOLKATA-700046, U/S 393A OF THE KMC ACT 1980 OF KMC BUILDING RULES 2009, UNDER KOLKATA MUNICIPAL CORPORATION.

Drawing Title : EXISTING GROUND FLOOR PLAN

SCALE: 1:350

Drawn by P.S.	Checked by B.S.	Approved by P.B.
<input type="checkbox"/> Design Development	<input checked="" type="checkbox"/> Sanction drawing <input type="checkbox"/> Construction Dwg	<input type="checkbox"/> As Built Dwg
Drawing No. MTR-SD-01.01		
Job No. 2025-2025/01/MTR		
B.P. NO.: 2025070118 DATE: 28/11/2025 VALID UP TO 27/11/2030		

DIBAKAR   
Digitally signed  
by DIBAKAR CHOWDHURY  
Date: 2025.12.01  
14:15:01 +05'30'  
DIGITAL SIGN. OF A.E.

BROJO   
Digitally signed  
by BROJO KISHORE DHAR  
Date: 2025.12.01  
13:54:36 +05'30'  
DIGITAL SIGN. OF E.E.

PS Group Realty Pvt. Ltd.



(Constituted Attorney / Authorised Signatory)