

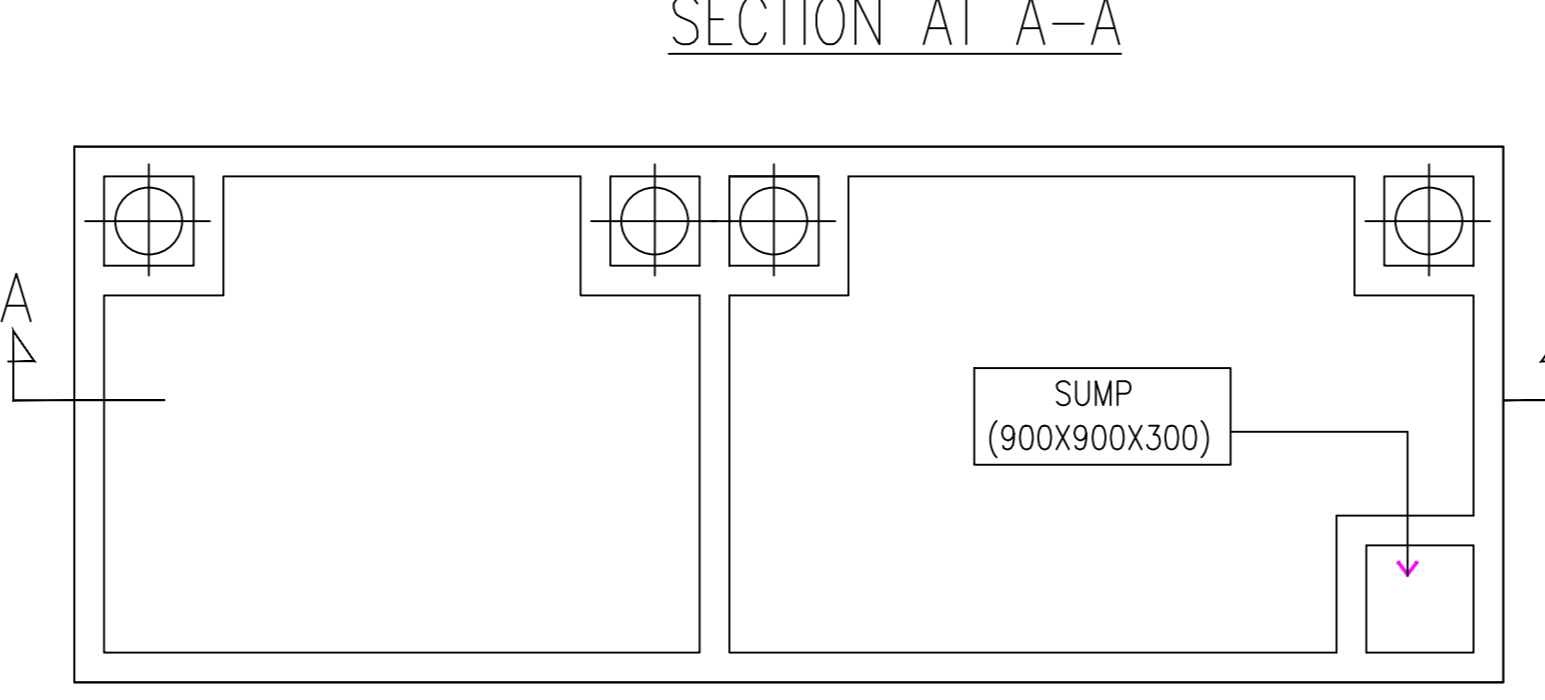
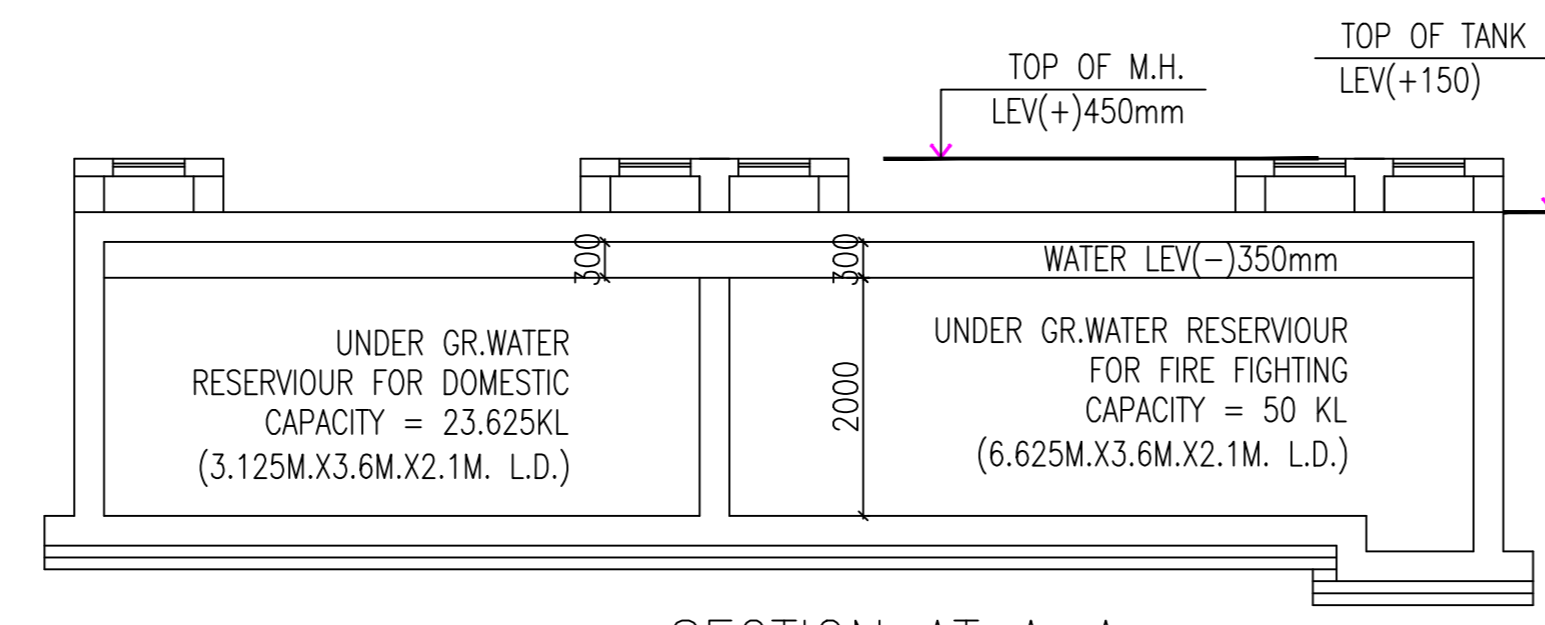


BUILDING PLAN SHOWING THE PROPOSED G+4 STORIED COMMERCIAL CUM RESIDENTIAL BUILDING AT RADHANAGAR ROAD , NEAR CHITRA MORE , ON R.S. PLOT NO.- 353 , L.R. PLOT NO.- 362 , L.R. KH. NO.- 6298 , MOUZA - SANTA , J.L. - 20 , P.O - BURNPUR , P.S.- HIRAPUR , WARD NO. - 56 , HOLDING NO. - 258/A/102 , DIST- PASCHIM BARDHAMAN, UNDER ASANSOL MUNICIPAL CORPORATION.

LAND OWNER 1) SMT. CHANDA SINGH W/O- PAPPU SINGH.

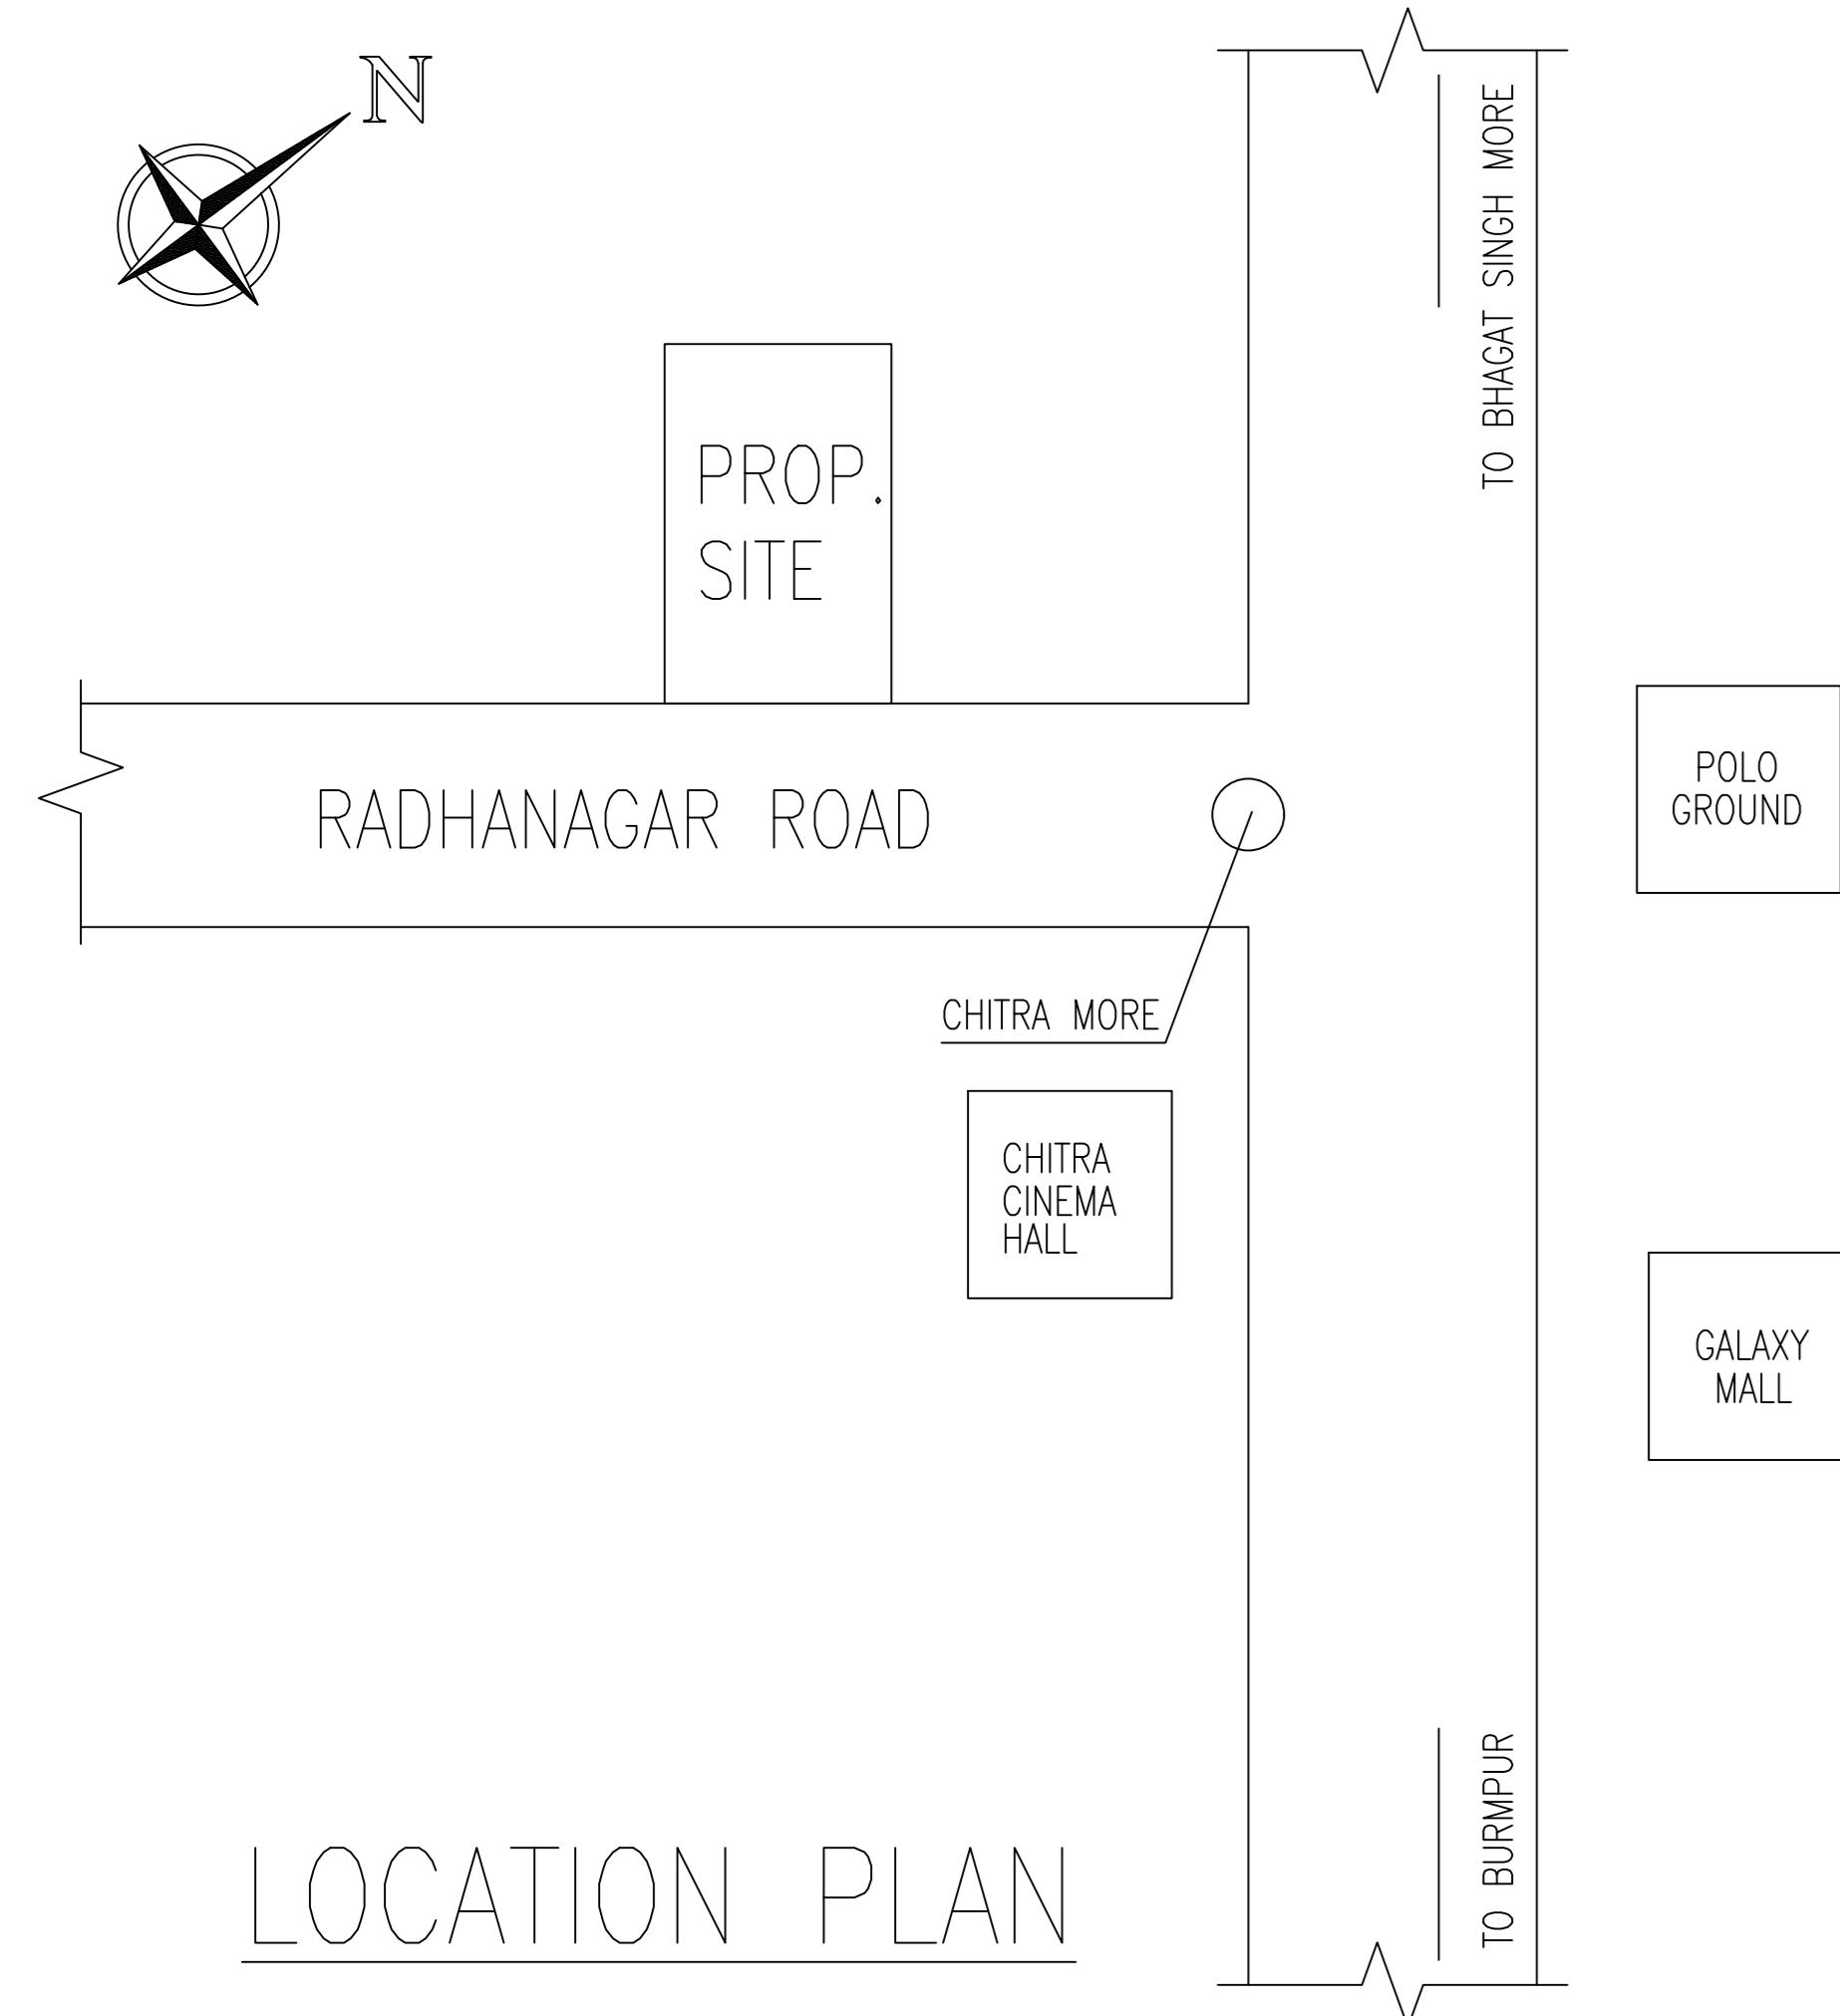


PLAN OF UNDER GROUND WATER RESERVOIR (FIRE & DOMESTIC)

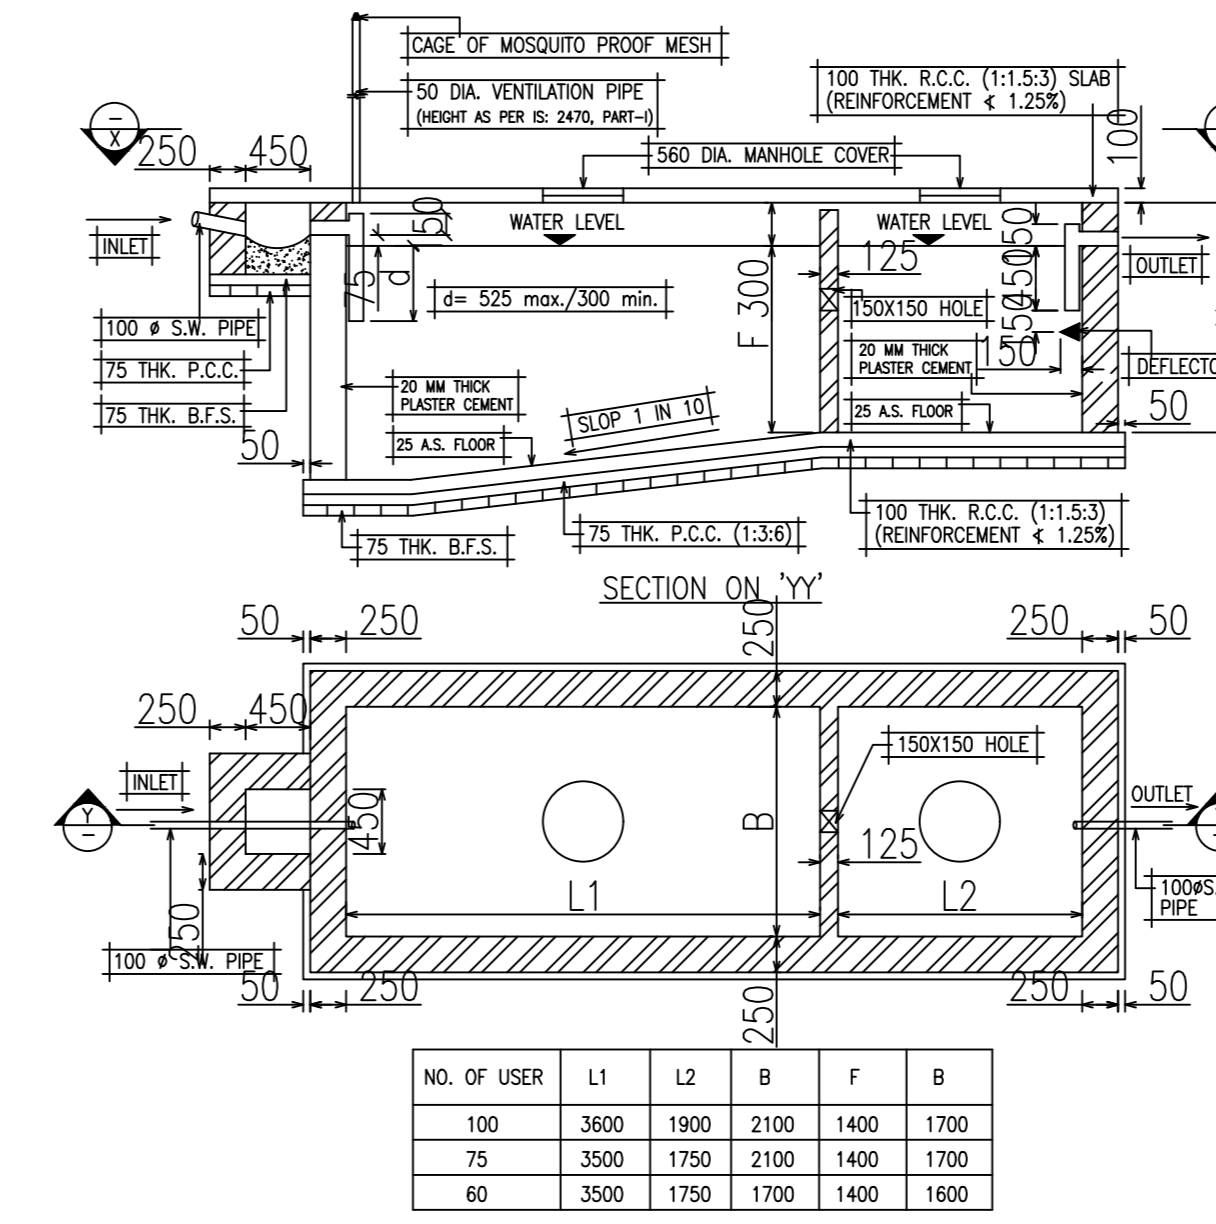


NO. OF USER	L1	L2	B	F	B
100	3600	1900	2100	1400	1700
75	3300	1750	2100	1400	1700
60	3000	1750	1700	1400	1600


PLAN AT 'Y-Y' DETAILS OF SEPTIC TANK SCALE-1:50

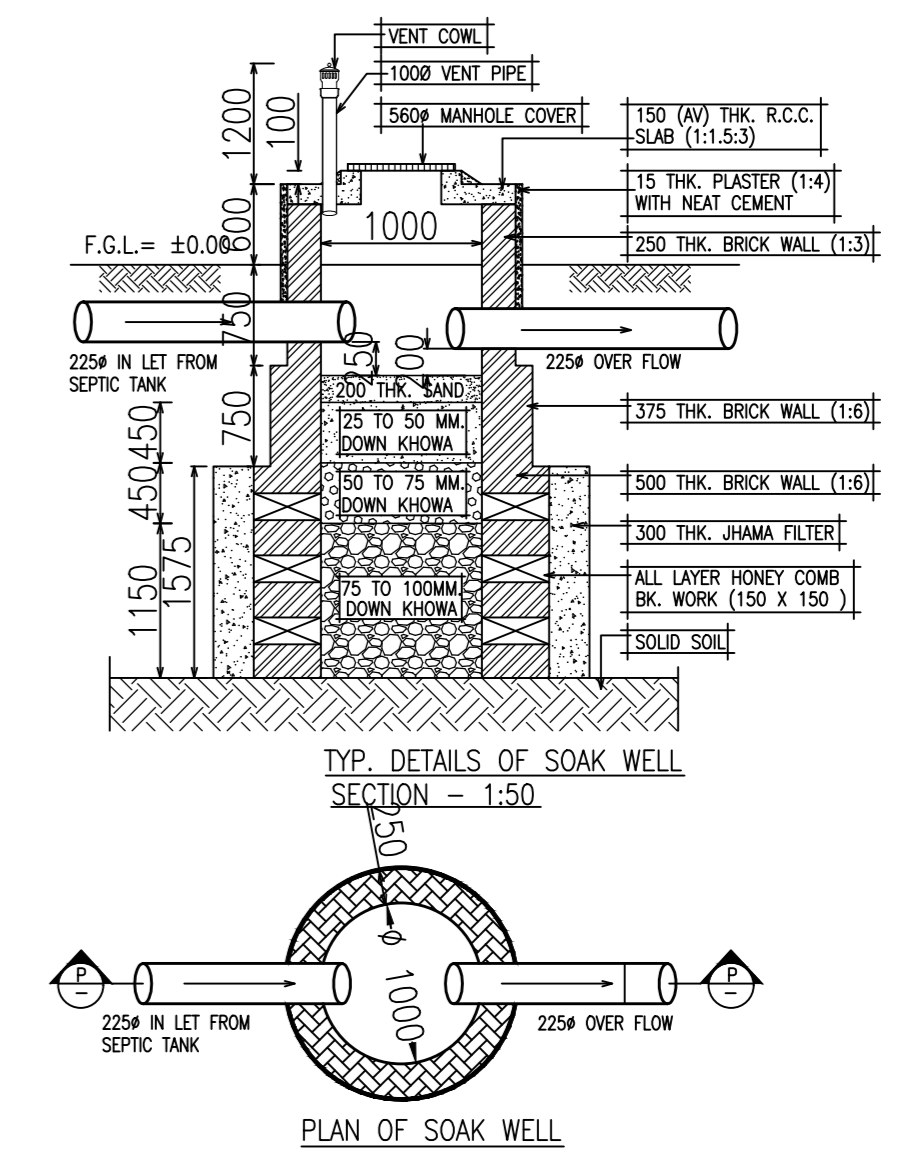


PLAN OF SOAK WELL

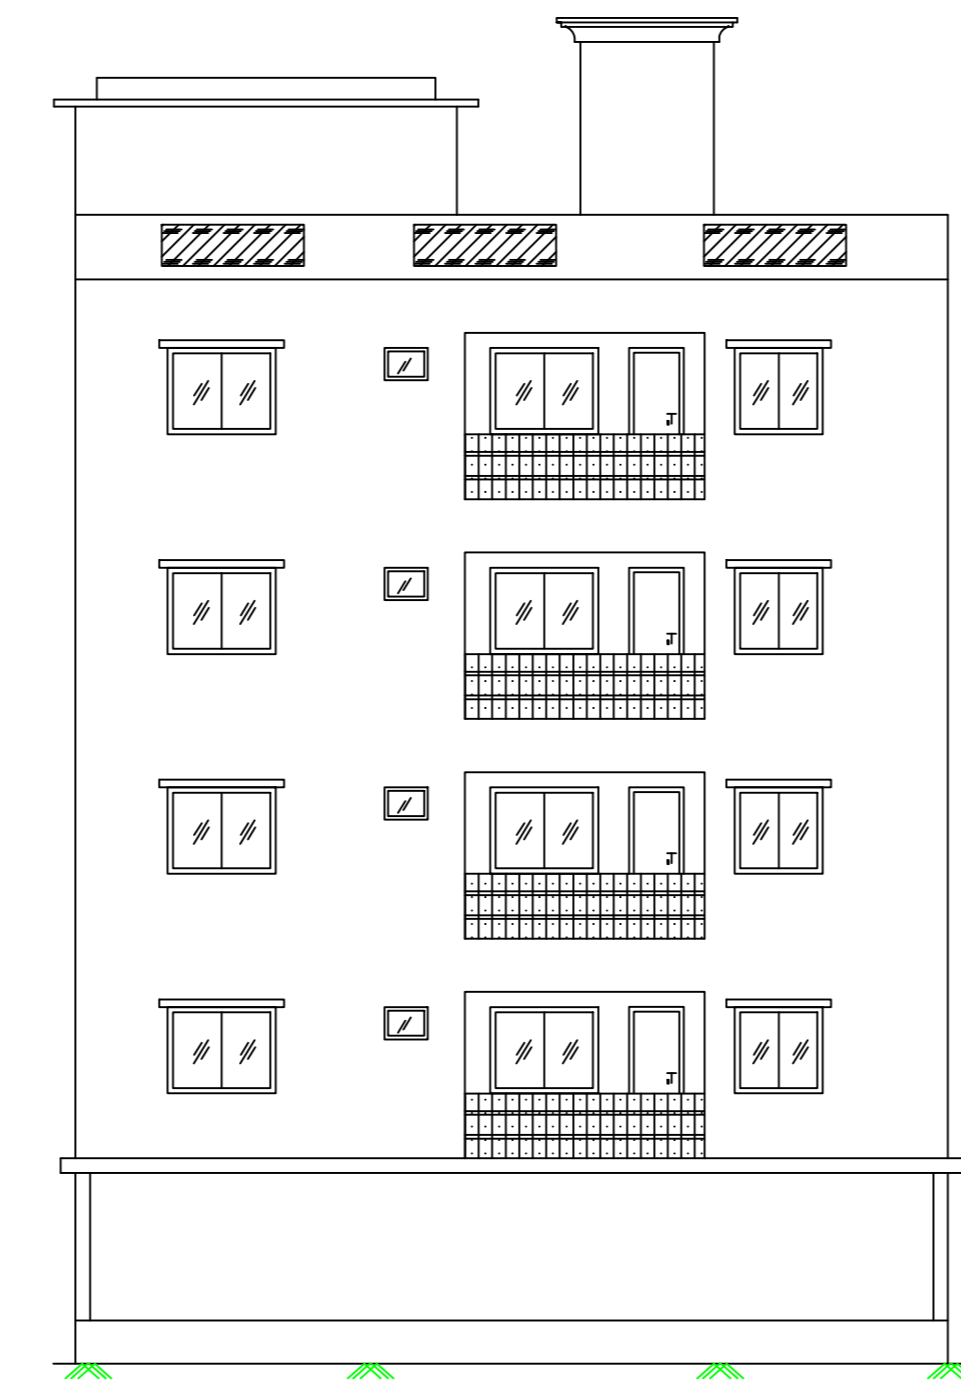


FRONT ELEVATION

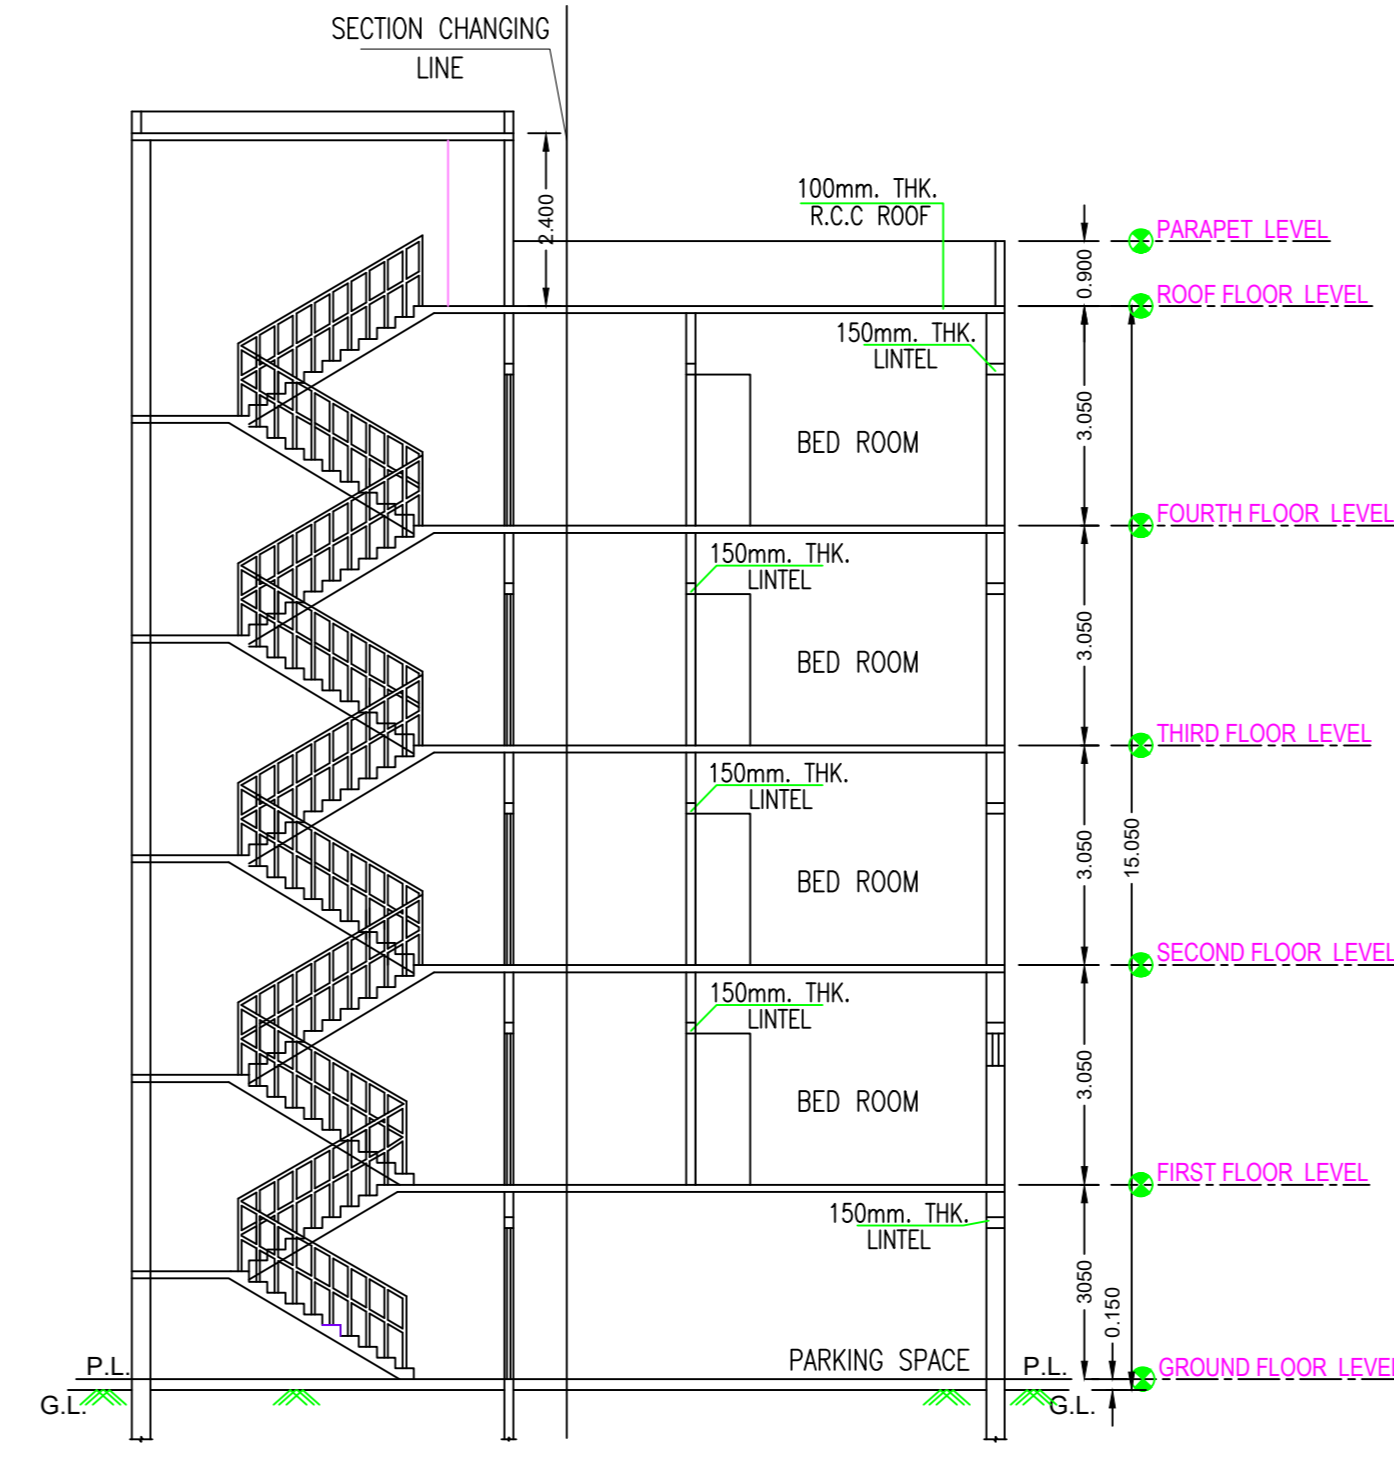


SECTION ON A-A'

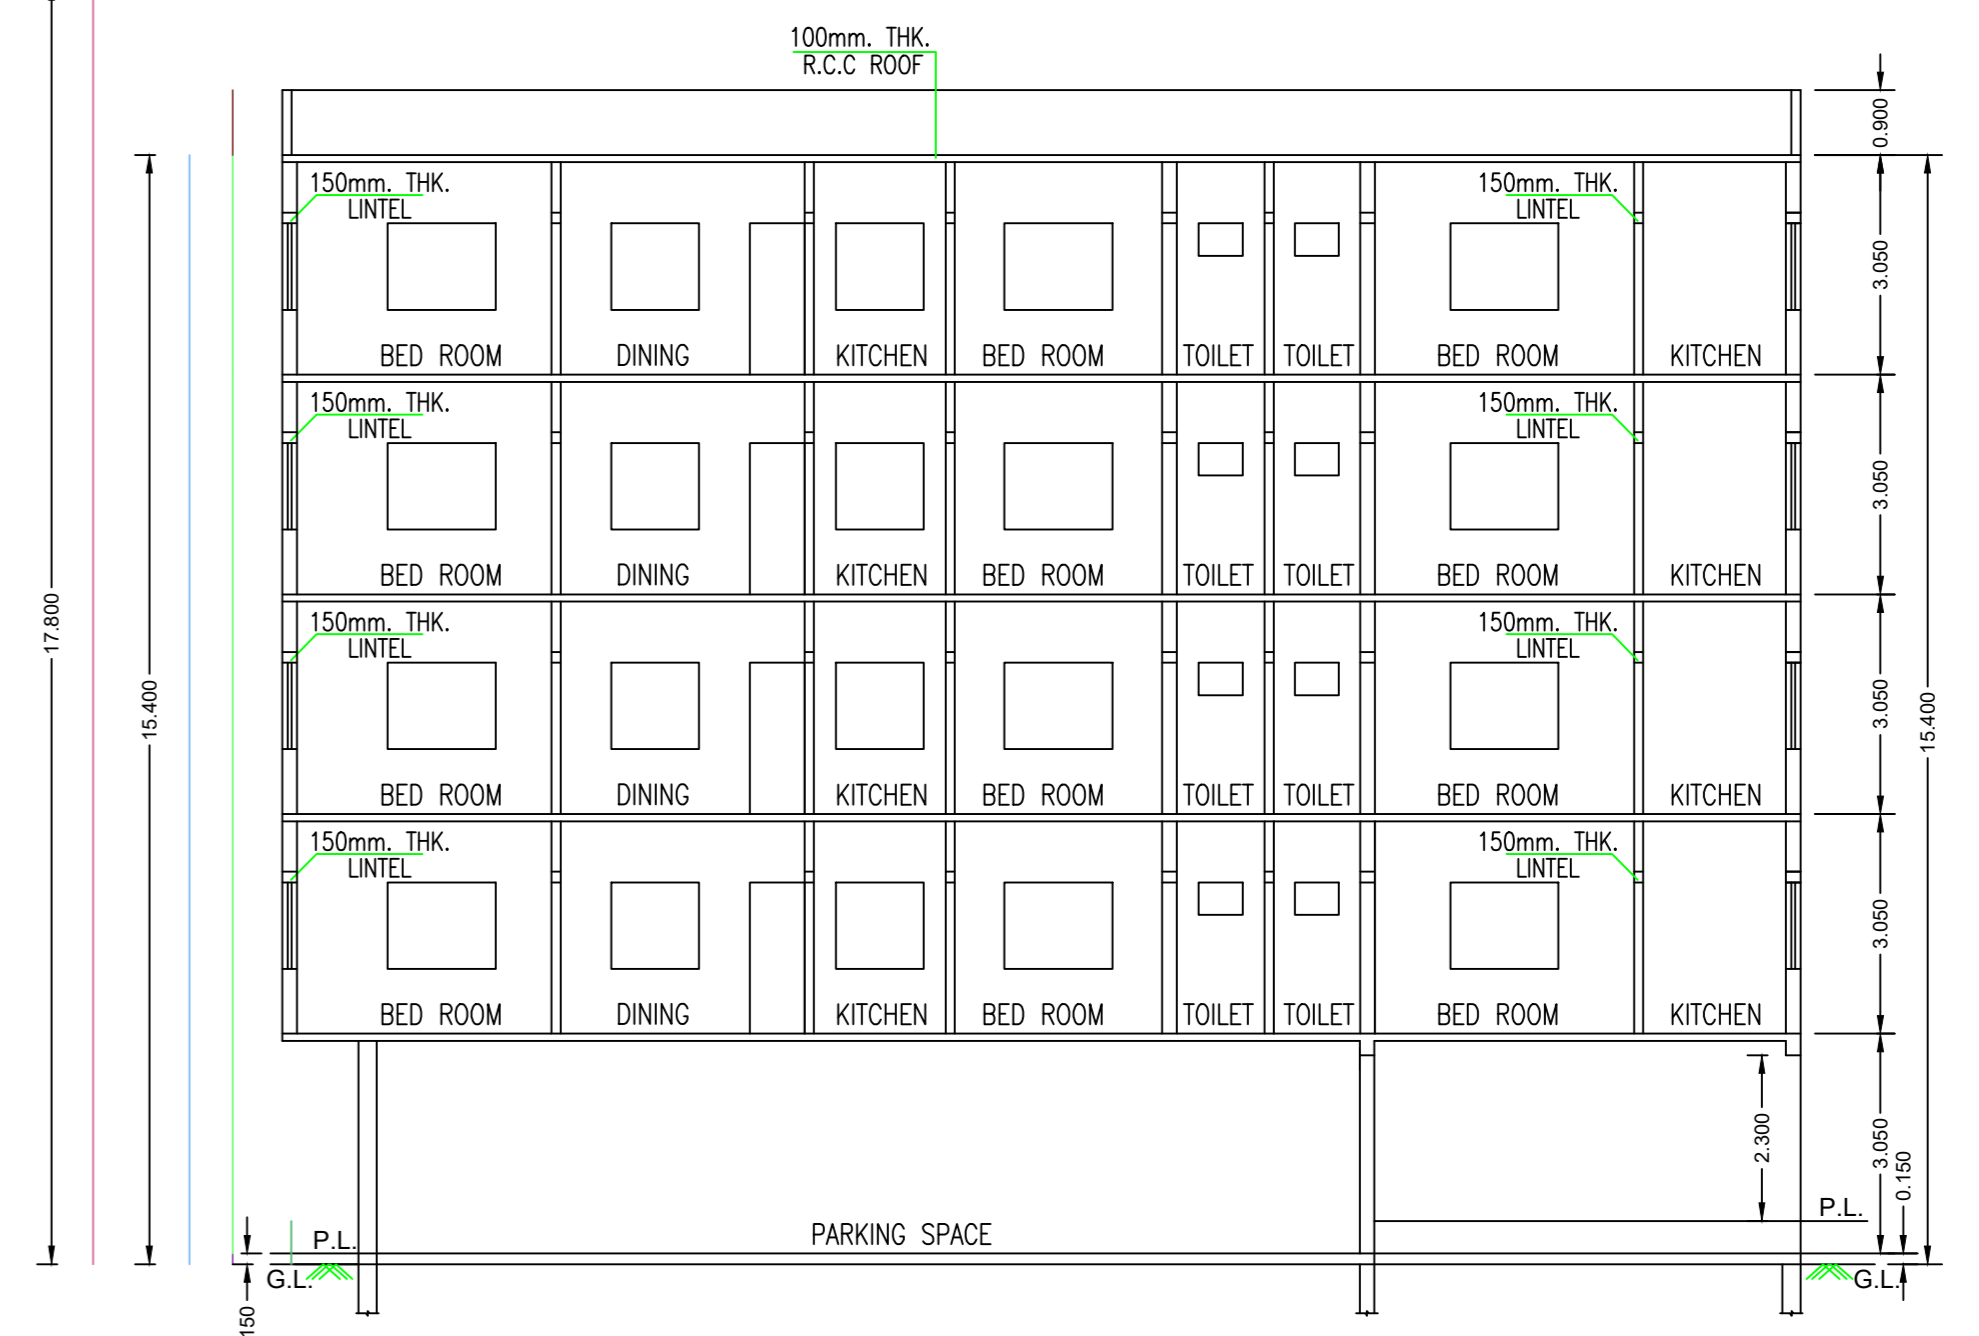


SECTION ON B-B'

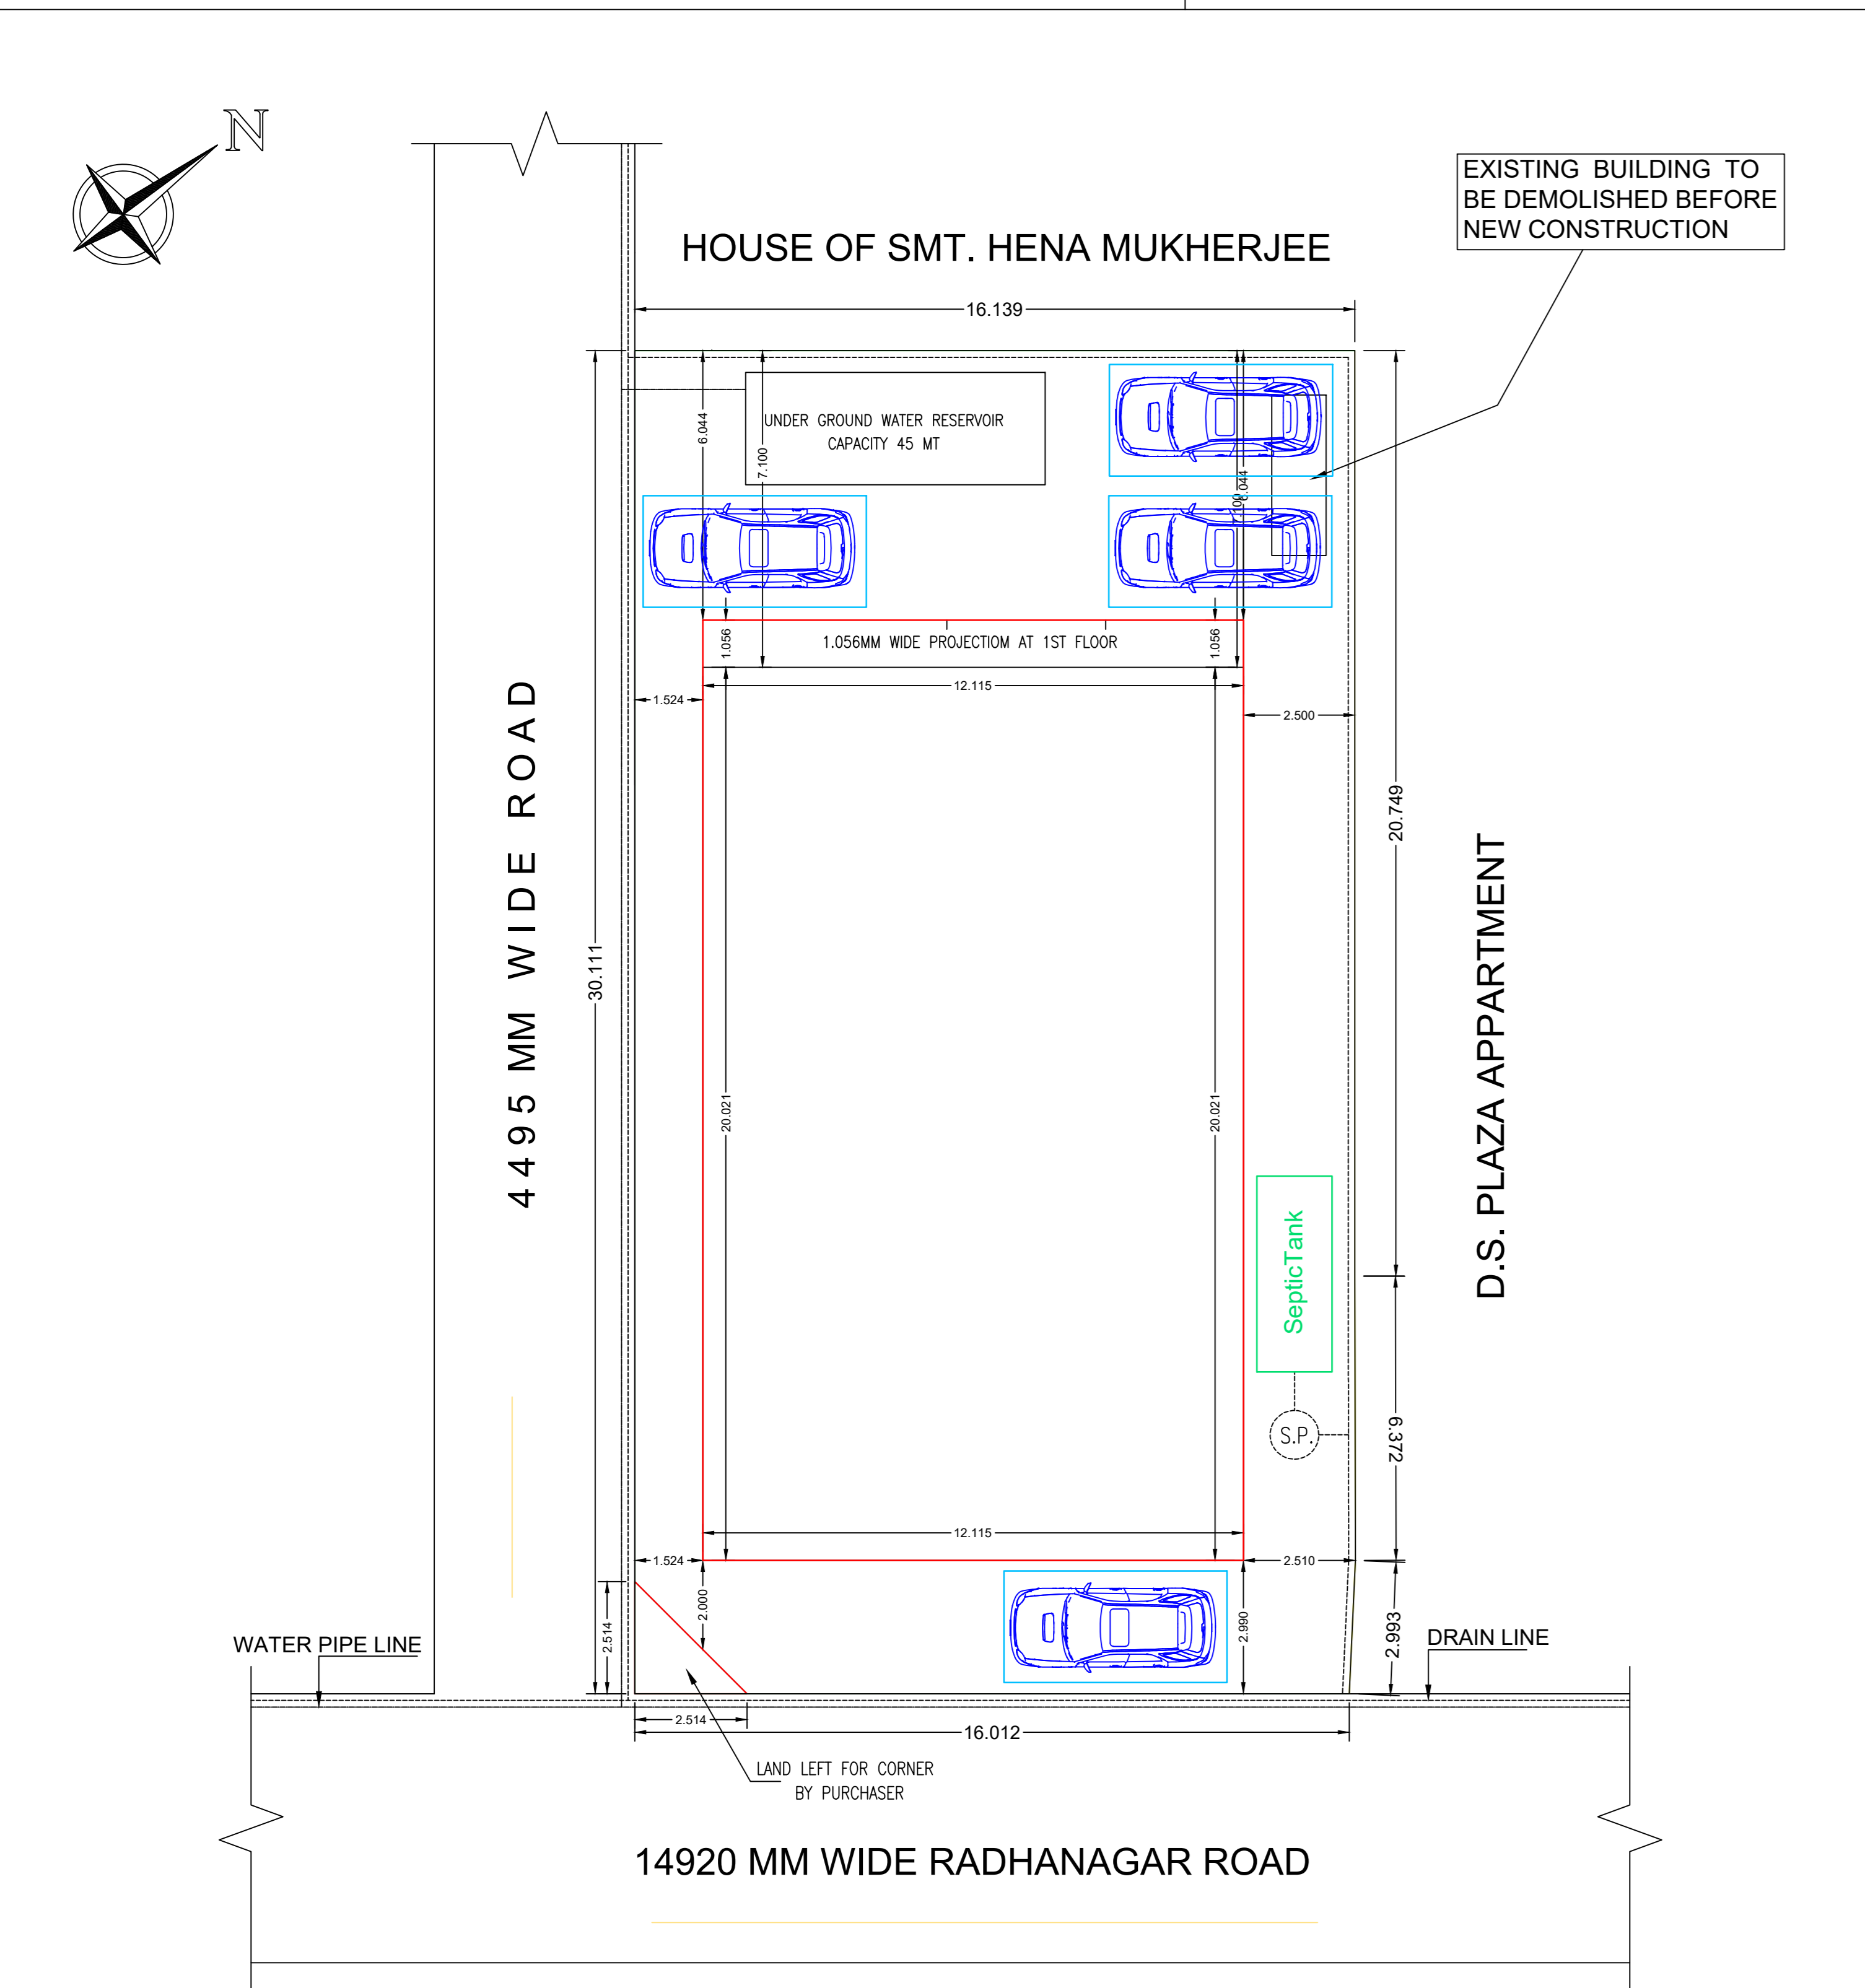


SITE PLAN SCALE-1:100

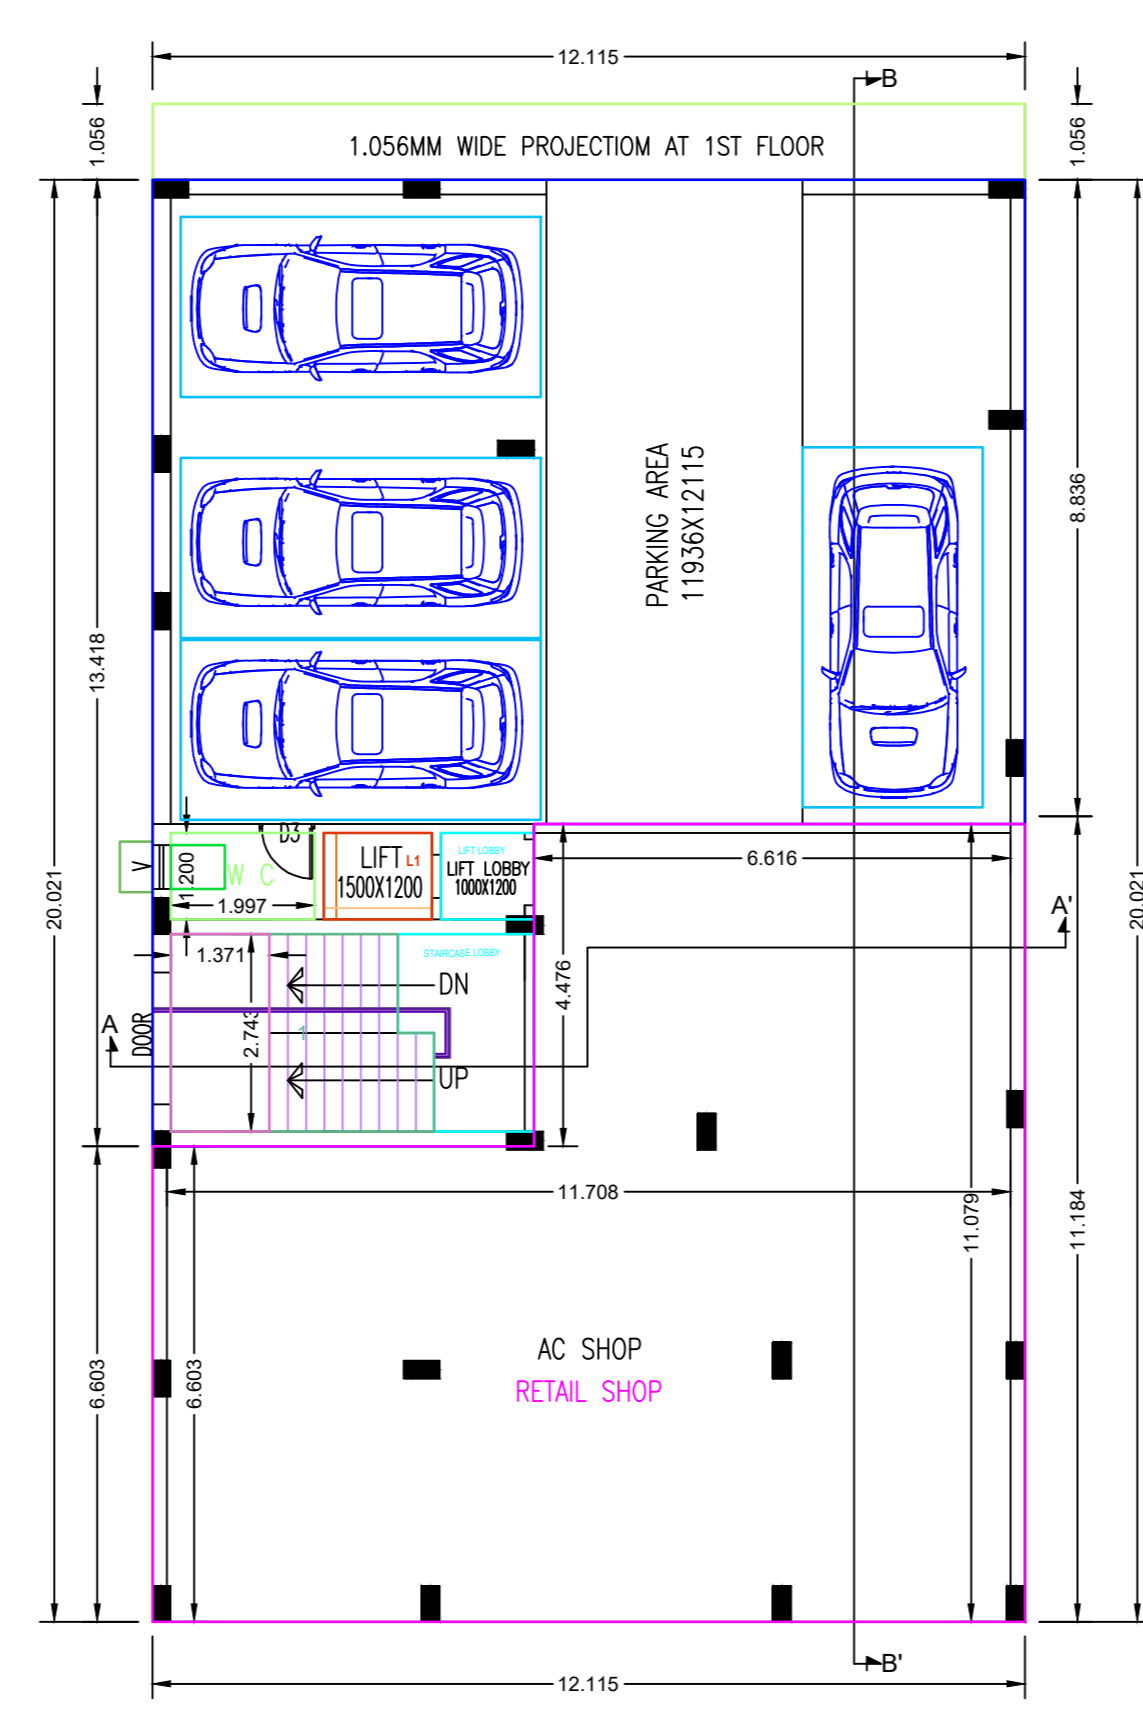

GROUND FLOOR PLAN SCALE-1:100 FLOOR-GROUND

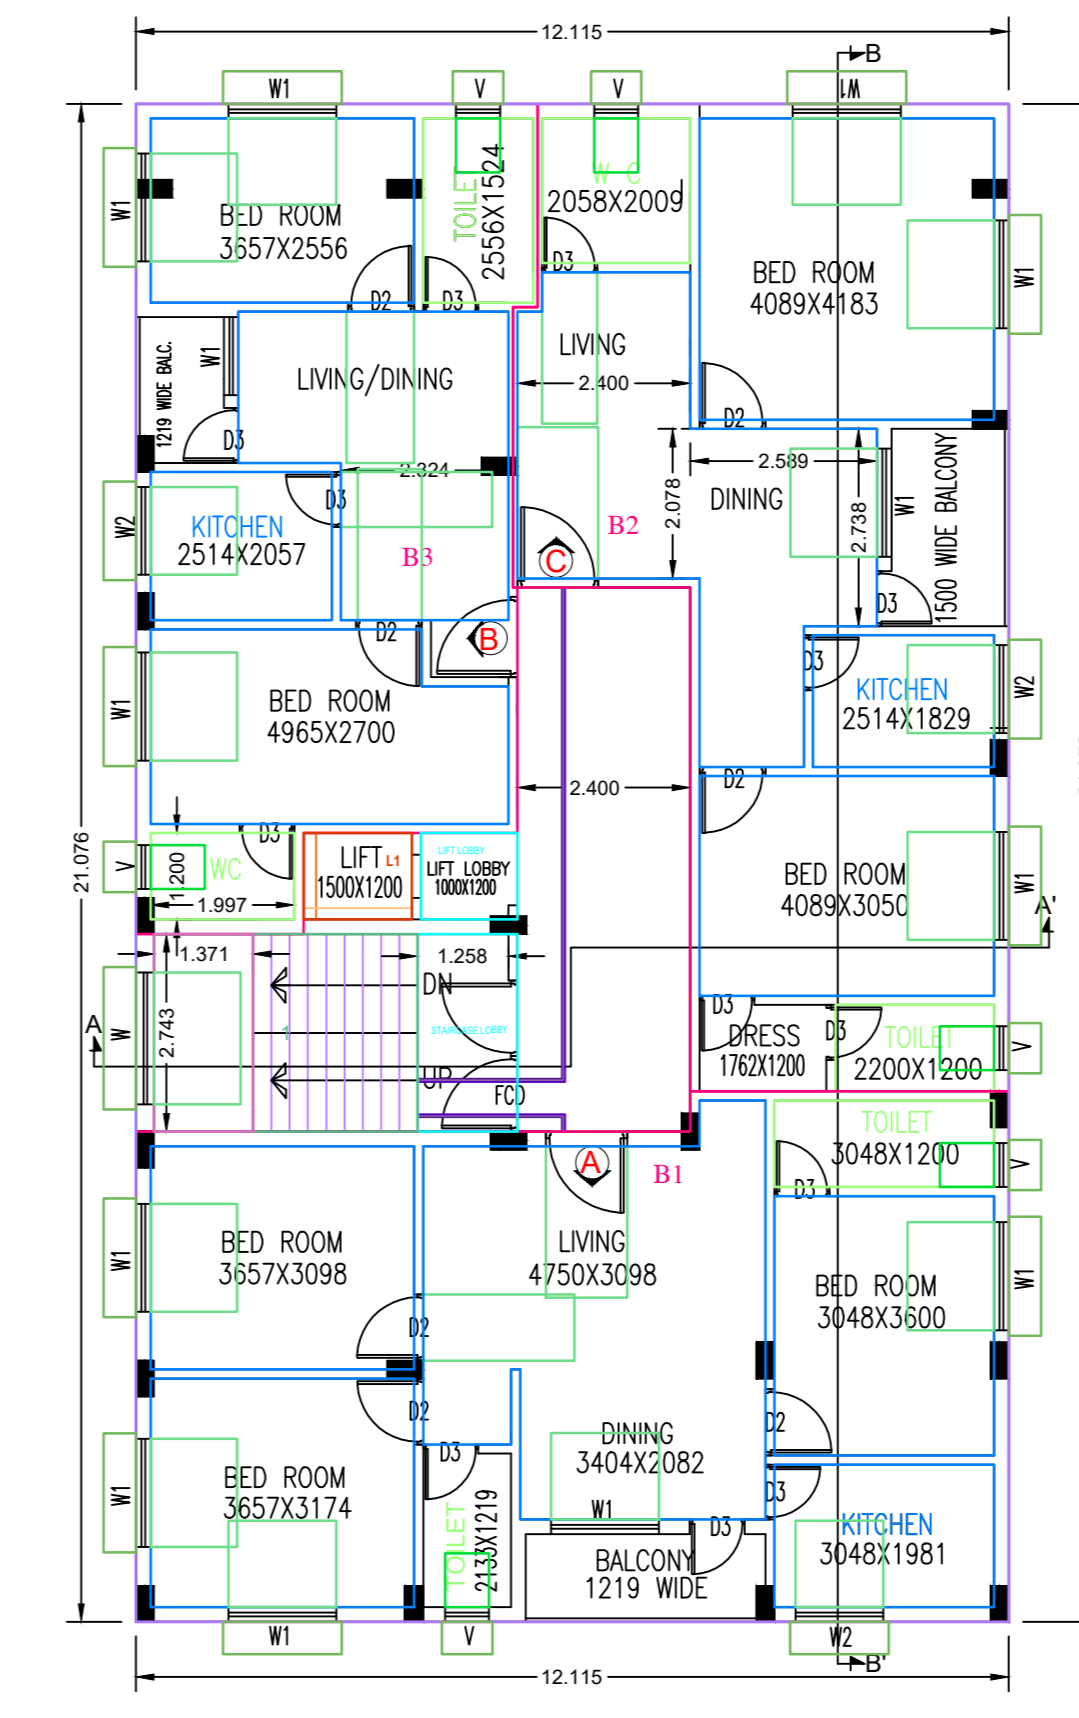

FIRST FLOOR, SECOND FLOOR, THIRD FLOOR & FOURTH FLOOR PLAN SCALE-1:100 FLOOR01,FLOOR02,FLOOR03,FLOOR04-TYPICAL FLOOR

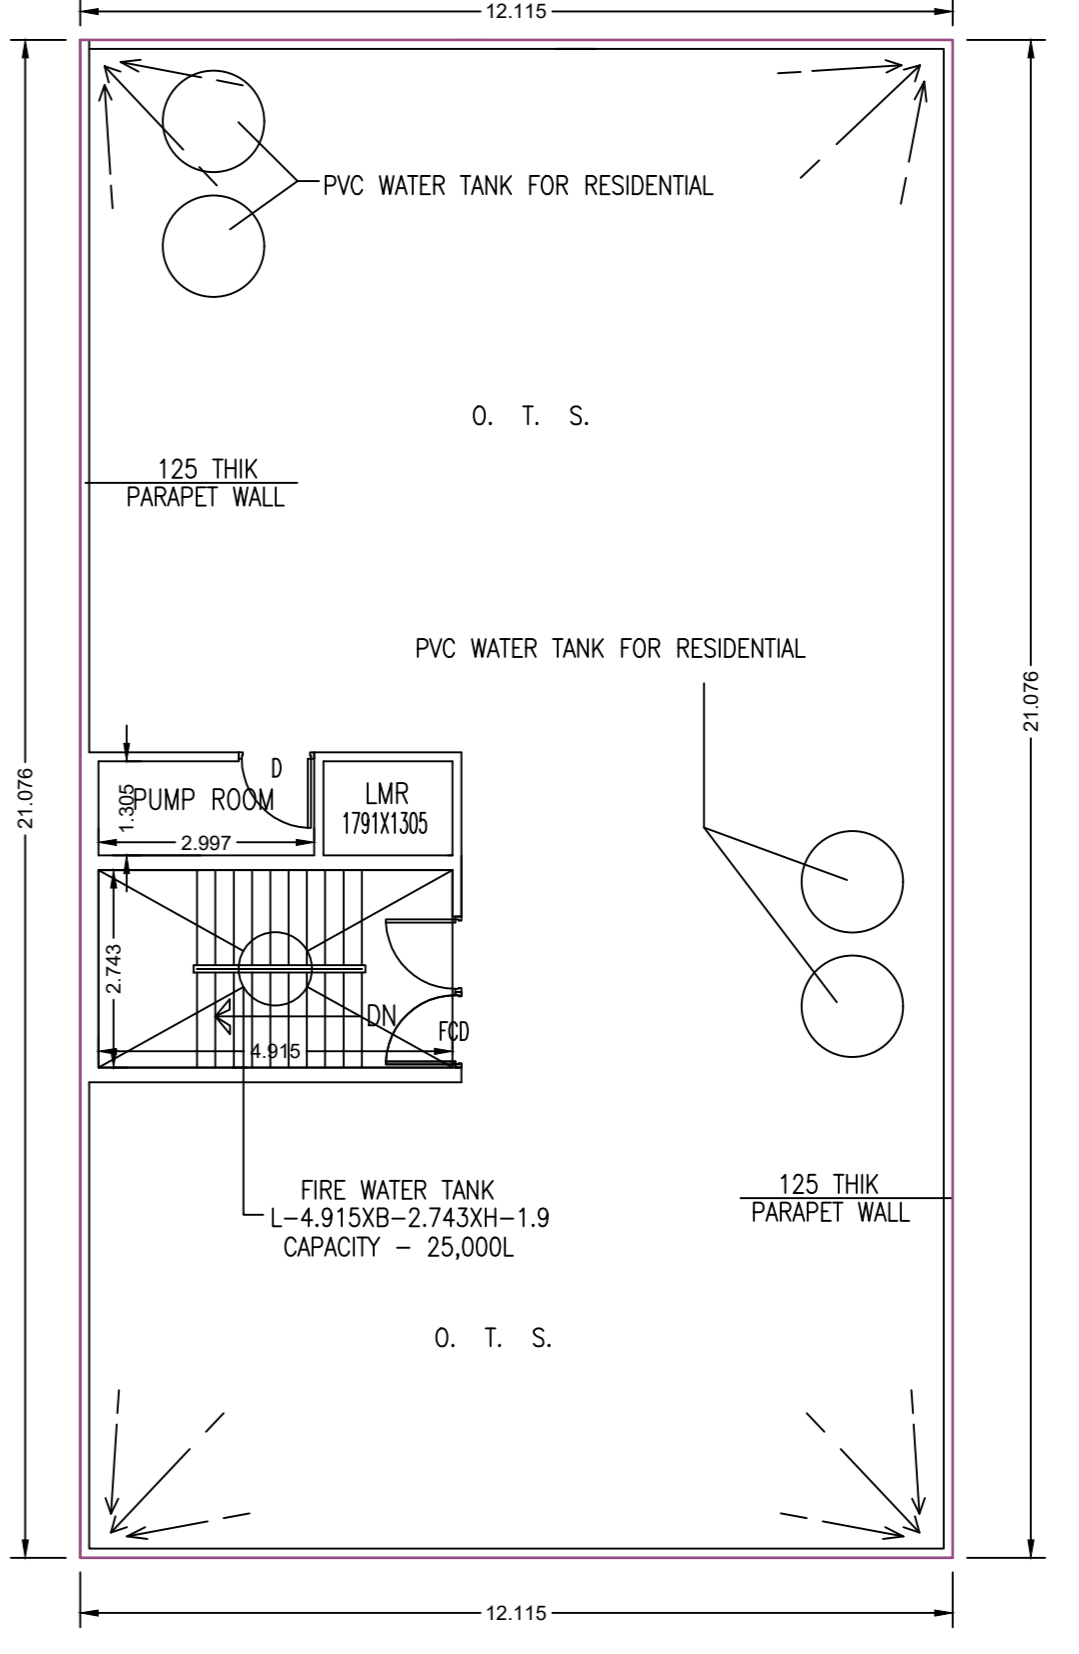

ROOF PLAN SCALE-1:100

OFFICE USED ONLY

- SPECIFICATION**
1. ALL DIMENSIONS ARE IN MM UNLESS OTHERWISE MENTIONED
 2. THIS DRAWING IS TO BE READ ALONG WITH ALL RELEVANT ARCHITECTURAL DRAWINGS
 3. GRADE OF CONCRETE IN-DOOR SLAB, BEAM & COLUMN IS M20 (IN FOUNDATION)
 4. FOR STEEL GRADE FE 415 AS PER IS: 1786 - 1979
 5. ALL R.C.C. WORK ALL LEAN CONC. SHALL BE OF 1:4:8
 6. ALL BRICK WORK ABOVE 200 TH AREA IN CEMENT MORTAR 1:6
 7. ALL C.C. WORKS ARE IN PROPORTION OF 1:3:6
 8. EMBLEM PLASTER TO WALLS 1:6 & TO CEILING 1:4

DOORS & WINDOWS

DOORS	WINDOWS
D1-1050x2100	W1-1500x1200
D2-900x2100	W2-1200x1200
D3-750x2100	W3-600x1200
D4-900x1570	V-600x750

AREA CHART

TOTAL AREA OF LAND (As Per Deed)	497.67 SQ.M.
TOTAL AREA OF LAND (As Per Porcha)	485.80 SQ.M.
LAND LEFT FOR CORNER AREA	3.16 SQ.M.
EFFICATED LAND AREA	482.64 SQ.M.
COVD. AREA OF G.F.(Residential)	132.03 SQ.M.
COVD. AREA OF G.F.(Commercial)	110.52 SQ.M.
COVD. AREA OF F. F.	255.33 SQ.M.
COVD. AREA OF S. F.	255.33 SQ.M.
COVD. AREA OF T. F.	255.33 SQ.M.
COVD. AREA OF F. F.	255.33 SQ.M.
VACANT AREA	243.26 SQ.M.
PERMISSIBLE COVD. AREA (G.F.)	50.71 %
% OF COVD. AREA (G.F.)	49.92 %
NO. OF CAR PARKING	6 NOS.

SIGNATURE OF OWNER

SIGNATURE OF I.B.S.

NO.	DEAL	CHECKED	SHEET NO.
024/01	DK	PH	1 OF 1