



FRONT ELEVATION
SCALE 1:100

SECTION A-A
SCALE 1:100

SECTION C-C
SCALE 1:50

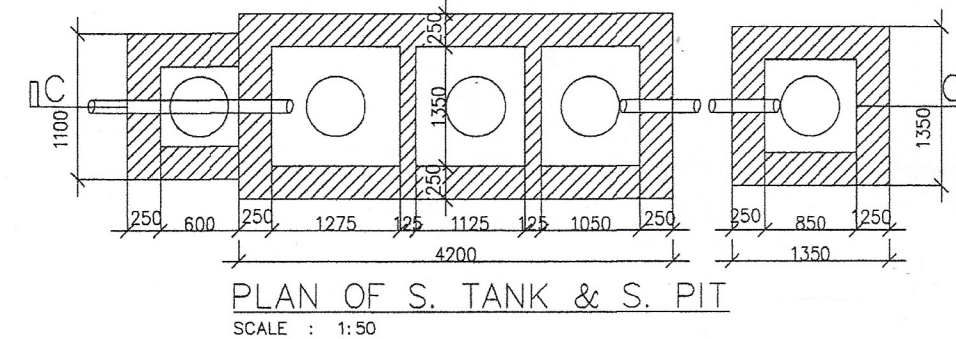

PLAN OF S. TANK & S. PIT
SCALE 1:50

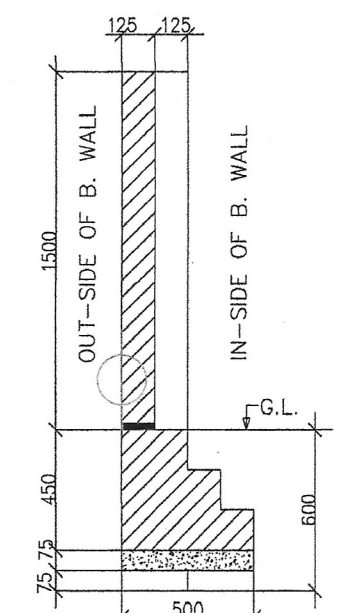

SEC. OF BOUN. WALL
SCALE 1:25

PROPOSED G+4 STORIED RESIDENTIAL FLAT BUILDING PLAN ALONG WITH SANITARY SYSTEM OF KABITA KARMAKER ALIAS KABITA KARMAKER & 2 OTHERS ON R.S. DAG NO.- 511, L.R. DAG NO.- 446, L.R. KHATIAN NO.- 559 & 1247, MOUZA- AHARAMPUR, J.L. NO.- 35, R.S. NO.- 97, HOLDING NO.- 261, JHL PAR ROAD, WARD NO.- 04, P.S.- NEW BARRACKPORE, DIST.- NORTH 24 PARGANAS, UNDER NEW BARRACKPORE MUNICIPALITY, KOL.- 700131.

OWNERS NAME :-
1) KABITA KARMAKER ALIAS KABITA KARMAKER
2) SAMITA KARMAKER
3) NIRMAL ROY

AREA OF LAND :-
AS PER DEED : 05 K.- 00 CH.- 20 SFT. (336.31 SQM.)
AS PER SITE : 05 K.- 00 CH.- 17 SFT. (336.06 SQM.)


COVERED AREA :-
GROUND FLOOR : 143.39 SQM.
CAR PARKING : 18.45 SQM.
STAIR & LIFT : 161.84 SQM.
FIRST FLOOR : 161.84 SQM.
SECOND FLOOR : 161.84 SQM.
THIRD FLOOR : 161.84 SQM.
FOURTH FLOOR : 161.84 SQM.
TOTAL AREA = 809.20 SQM.

ALL DIMENSION ARE IN MM.

SCHEDULE OF DOOR & WINDOW


DOORS		WINDOWS	
SL. NO.	SIZE	SL. NO.	SIZE
D	1050 X 2000	W1	1500 X 1250
D1	900 X 2000	W2	1200 X 1250
D2	750 X 2000	W3	900 X 1250
		W4	450 X 600

ARCH. VIEW
ARCHITECTS, PLANNERS & ENGINEERS
97/A, MUNICIPALITY MARKET (1ST. FLOOR),
MADHYAMGRAM, KOLKATA- 700129.
MOB: 9903347265, 8017574759

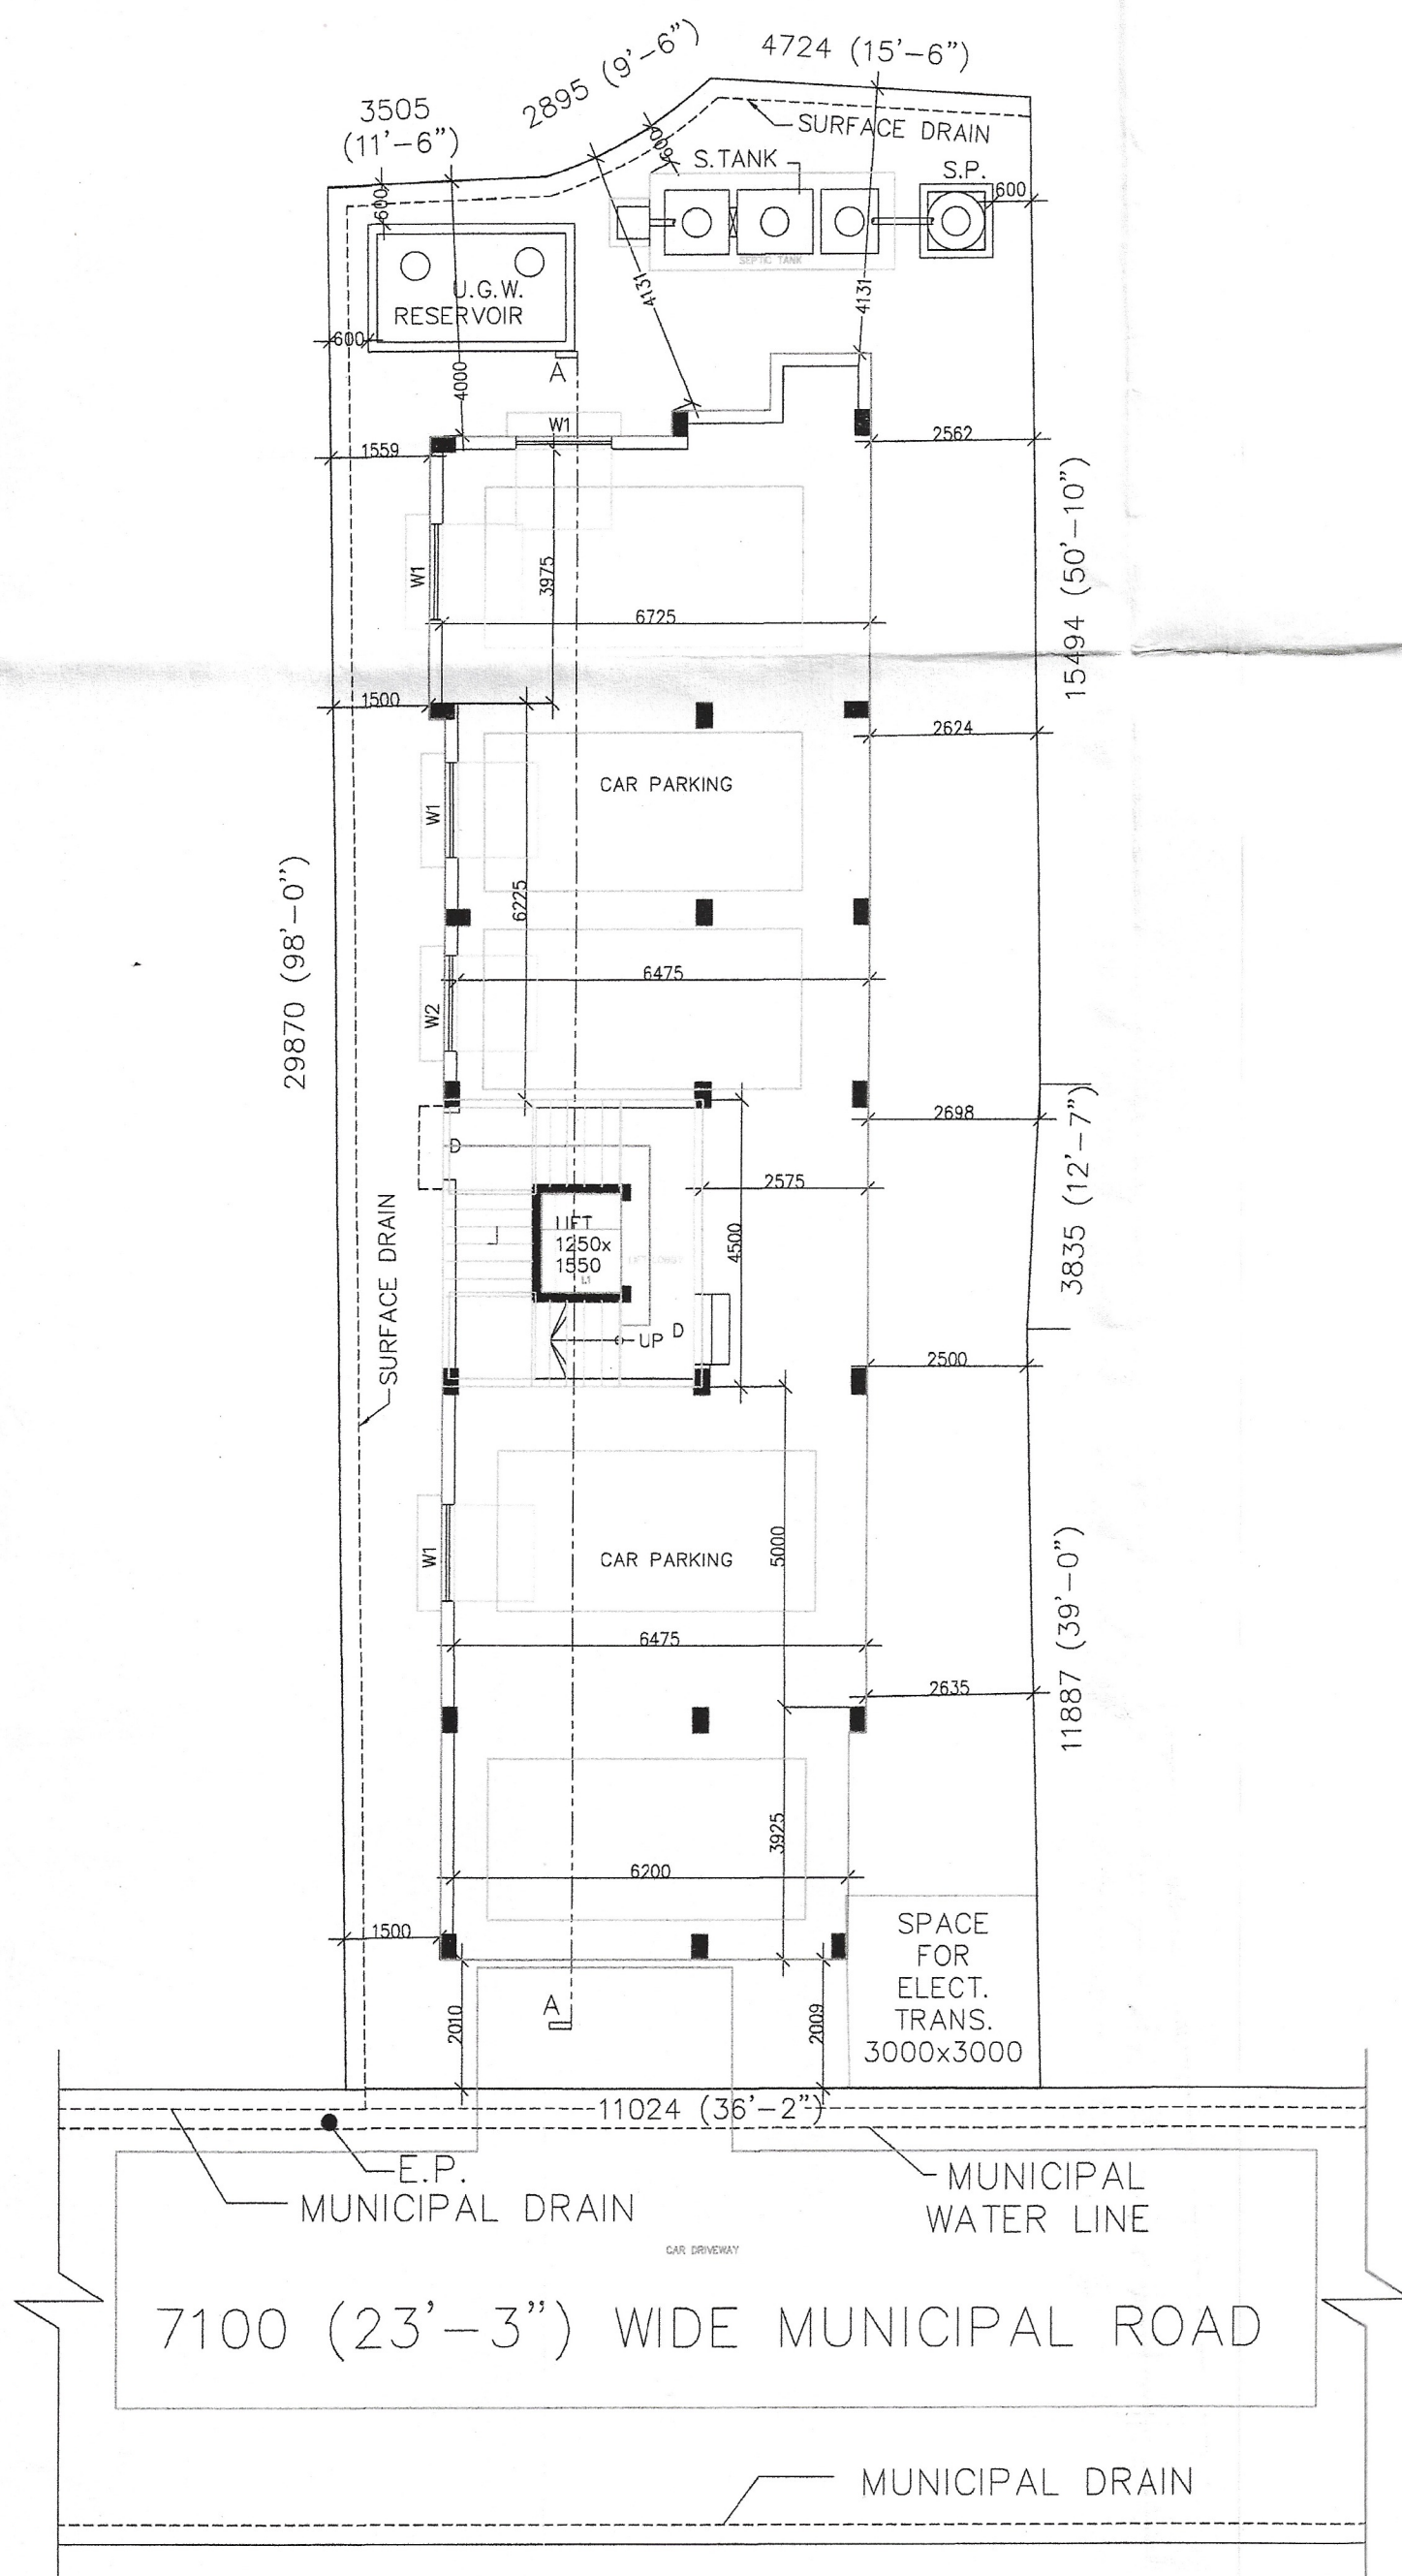


GROUND FLOOR PLAN
SCALE 1:100

FLOOR-PARKING

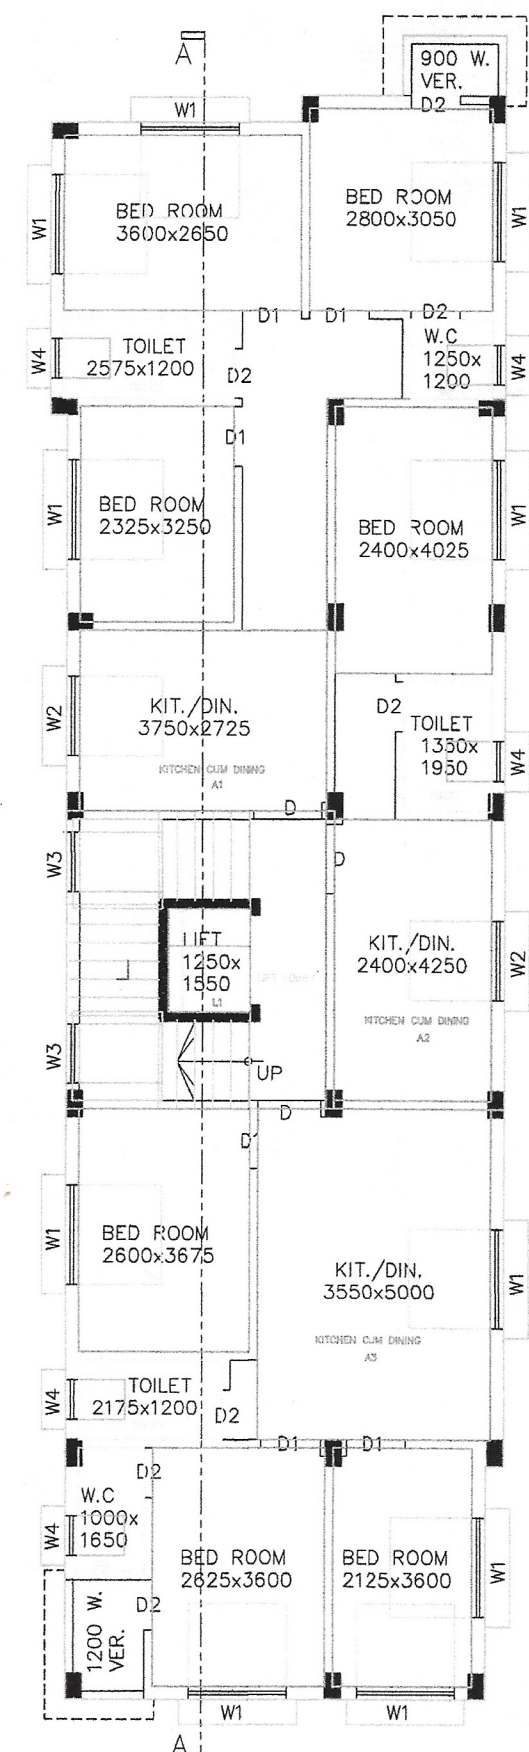


1ST, 2ND, 3RD & 4TH FLOOR PLAN
SCALE 1:100

FLOOR01, FLOOR02, FLOOR03, FLOOR04-TYPICAL

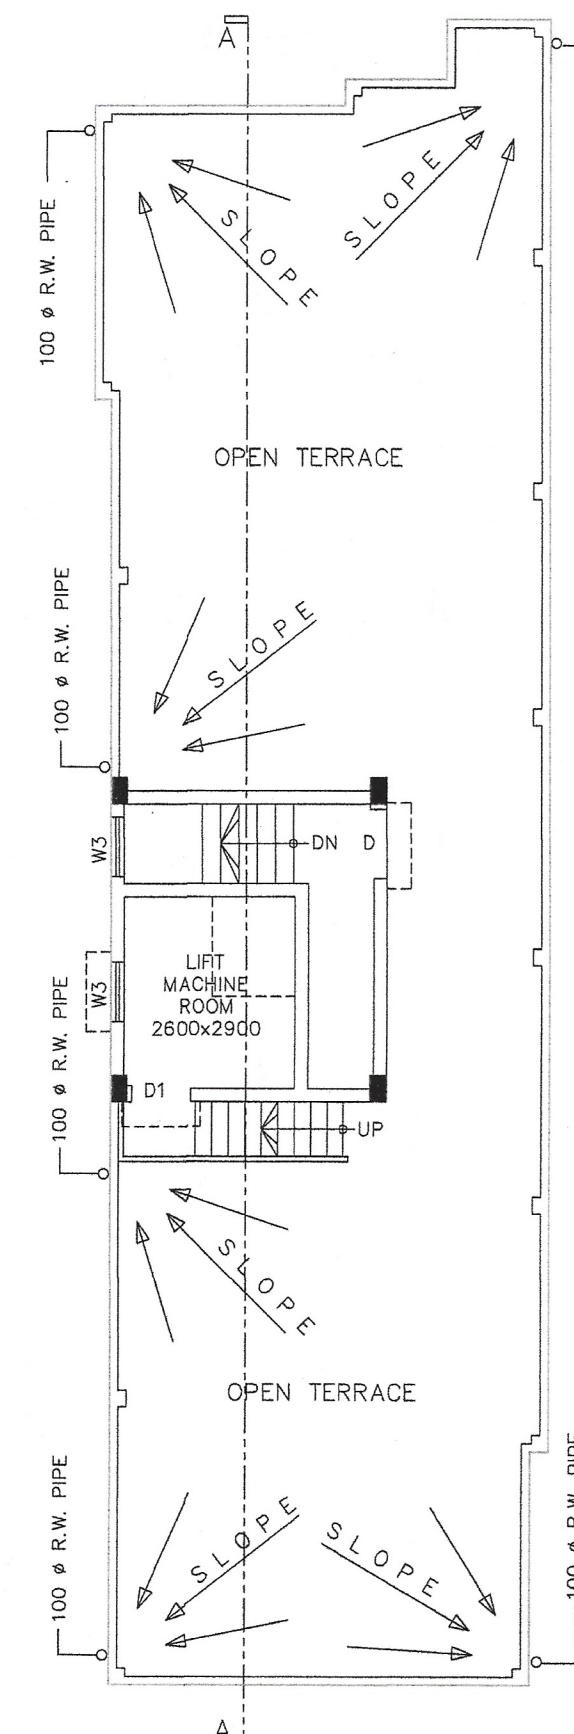

ROOF PLAN
SCALE 1:100

FLOOR-TERRACE

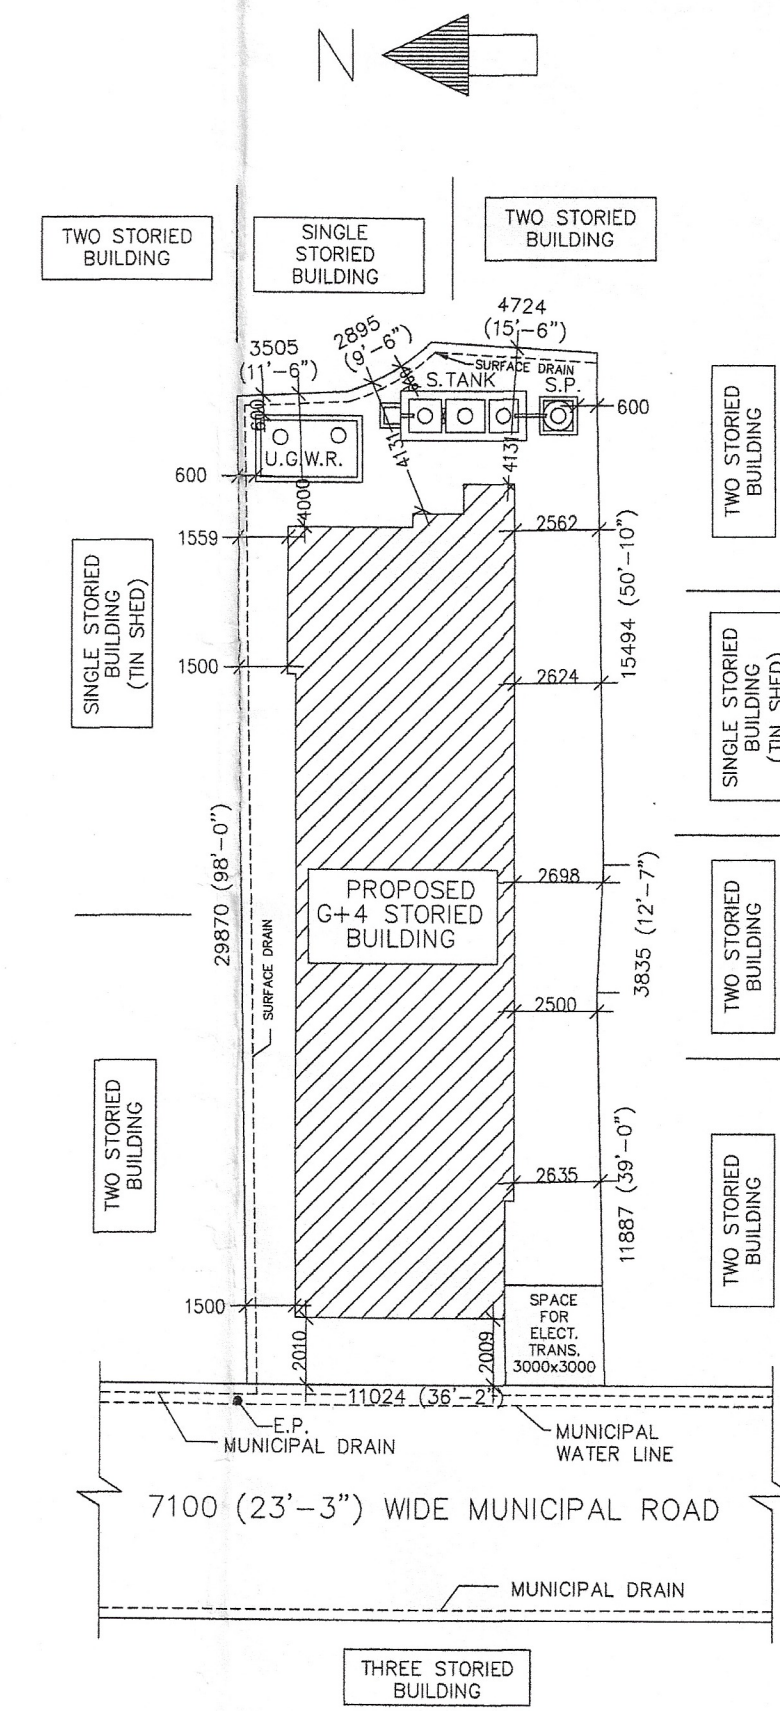

SITE PLAN
SCALE 1:200