



MLCP - GROUND FLOOR PLAN  
CAR PARKING - ( 43 + 10 Electric Vehicle ) = 53 NOS.  
SCALE - 1 : 100

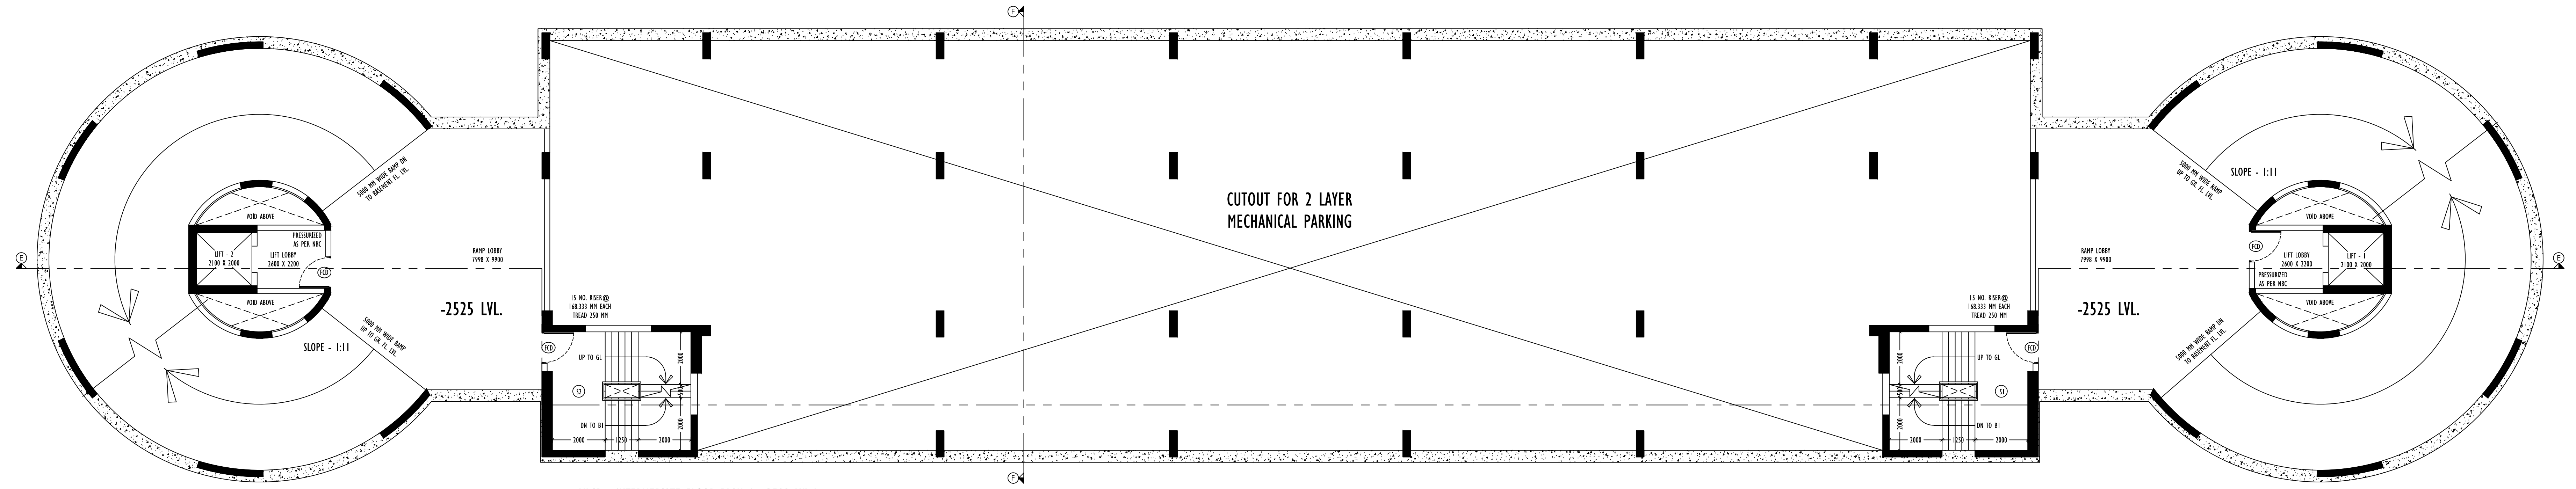

MLCP - INTERMEDIATE FLOOR PLAN ( - 2500 LVL )  
SCALE - 1 : 100

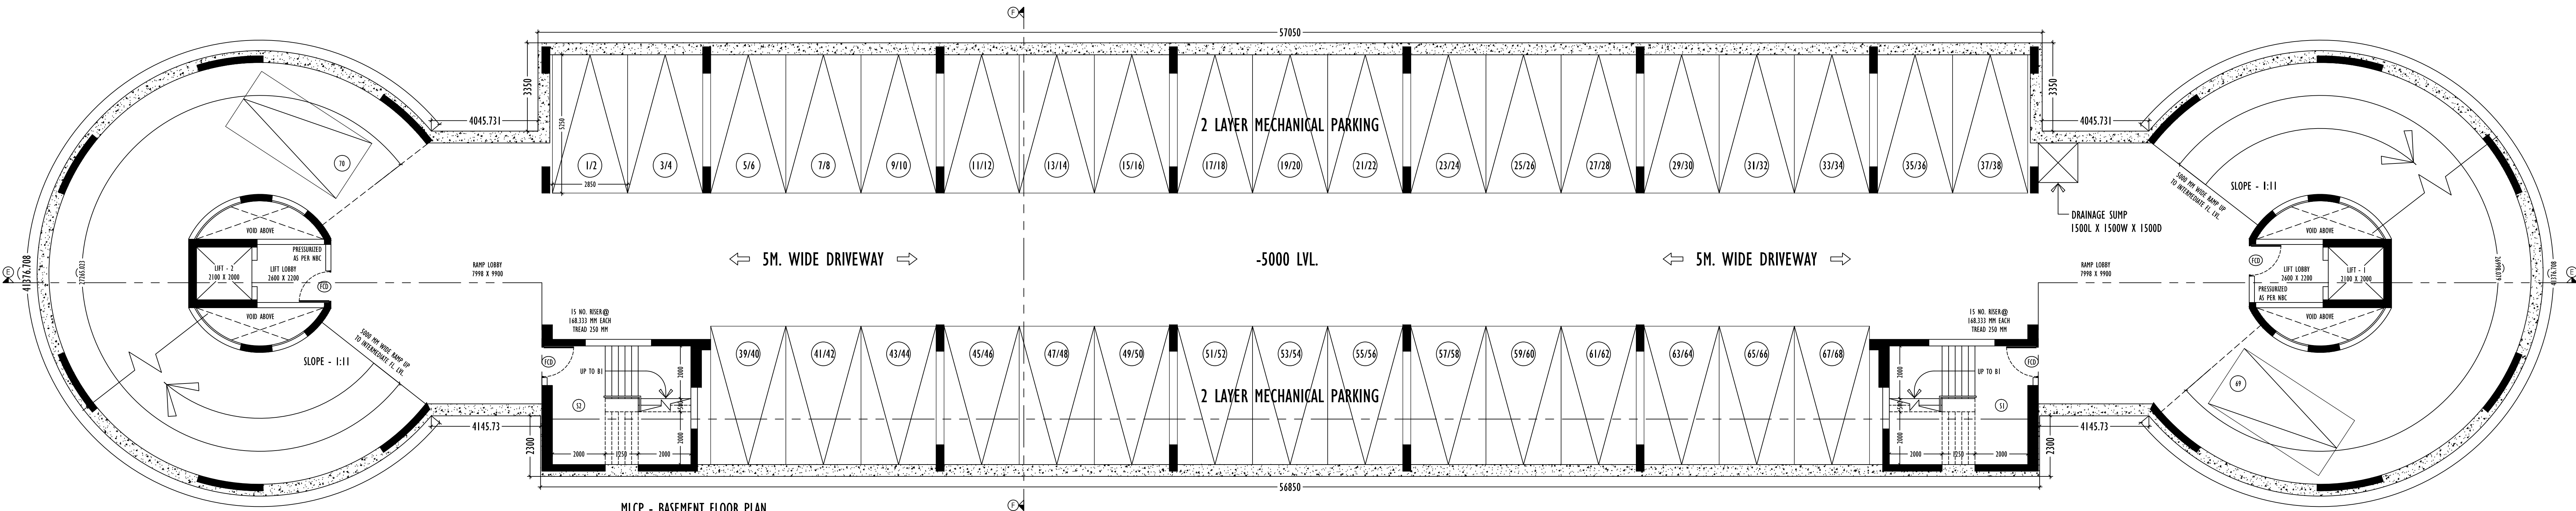

MLCP - BASEMENT FLOOR PLAN  
CAR PARKING - ( 34 X 2 ) = 68 + 2 = 70 NOS.  
SCALE - 1 : 100

DOOR OPENING SCHEDULE				
LEGEND	WIDTH	HEIGHT	LINTEL HT	SIL HT
D	2000	2400	2400	---
D1	1500	2400	2400	---
D2	1100	2400	2400	---
D3	1000	2400	2400	---
D4	900	2400	2400	---
D5	750	2400	2400	---
FED	1200	2400	2400	---
SD1	4300	2400	2400	---
SD2	4000	2400	2400	---
SD3	3900	2400	2400	---
SD4	3550	2400	2400	---
SD5	3450	2400	2400	---
SD6	3000	2400	2400	---
SD7	2850	2400	2400	---
SD8	2000	2400	2400	---
RS - ROLLING SHUTTER	AS PER SITE	AS PER SITE	BEAM BOTTOM	---

WINDOW OPENING SCHEDULE				
LEGEND	WIDTH	HEIGHT	LINTEL HT	SIL HT
W1	1650	1350	2400	1050
W2	1500	1350	2400	1050
W3	900	1350	2400	1050
W4	600	1350	2400	1050
OG - OPENABLE GLAZING	AS PER SITE	2550	BEAM BOTTOM	300
FG - FIXED GLASS	AS PER SITE	2550	BEAM BOTTOM	300

- SPECIFICATIONS :**
- ALL DIMENSIONS ARE IN MILLIMETERS UNLESS OTHERWISE STATED.
  - ALL EXTERNAL WALLS ARE 250/200 mm & ALL INTERNAL WALLS ARE 125 mm & 100 mm.
  - THE DEPTH OF U.G.W.R. & SEPTIC TANK SHALL NEVER EXCEED THE DEPTH OF FOUNDATION.
  - BRICK WORK 250/200 mm WITH MORTAR 1:4 & BRICK WORK 125 mm & 100 mm WITH MORTAR 1:4 MIX.
  - ALL CONCRETE OF R.C.C. WORKS AS SPECIFIED BY STRUCTURAL ENGINEER.
  - GRADE OF STEEL AS SPECIFIED BY STRUCTURAL ENGINEER.
  - ALL SORTS OF PRECAUTIONARY MEASURES WILL BE TAKEN AT THE TIME OF CONSTRUCTION.
  - OTHER ITEMS ARE AS PER I.S. SPECIFICATION.
  - THIS DRAWING SHALL BE READ IN CONJUNCTION WITH ALL OTHER RELEVANT DRAWINGS.

THE STRUCTURAL DESIGN & DRAWING OF BOTH FOUNDATION & SUPERSTRUCTURE OF THE BUILDING AT PREMISES NO. - 27, MATHESHWARTOLA ROAD, KOLKATA - 700046, WARD - 58, BOROUGH - VII, P.S. - PRAGATI MARDAN, NOUZA - TANGRA, HAVE BEEN MADE BY ME CONSIDERING ALL THE POSSIBLE LOADS INCLUDING SEISMIC LOAD AS PER THE NATIONAL BUILDING CODE OF INDIA & CERTIFIED THAT IT IS SAFE & STABLE IN ALL RESPECT. SOIL TESTING REPORT HAS BEEN DONE BY JISHNU PAL OF M/S J.P. GEO CONSULTANTS - 66, ANDUL ROAD, HOWRAH - 711109, LABORATORY - AC - 73, PRAFULLA KANON, KESTOPUR, KOLKATA - 700101. THE RECOMMENDATION OF SOIL TEST REPORT HAS BEEN CONSIDERED DURING STRUCTURAL CALCULATION.

**NAME OF STRUCTURAL ENGINEER**  
ANKIT AGARWALA - E.S.E - 1/172

I HAVE REVIEWED / CHECKED THE STRUCTURAL DRAWING AND DESIGN DETAILS OF THIS PROJECT WHICH HAS BEEN DONE COMPLYING RELEVANT I.S. CODE INCLUDING SEISMIC AND THE NATIONAL BUILDING CODE. I CERTIFY THAT THE STRUCTURE WILL BE SAFE & STABLE AGAINST ALL VERTICAL AND LATERAL LOADS AND WILL BE FIT FOR HABITABLE USE.

**NAME OF STRUCTURAL REVIEWER**  
UTPAL SANTRA - E.S.R - (I) 58/10

UNDERSIGNED HAS INSPECTED THE SITE AND CARRIED OUT SOIL INVESTIGATION THEREON. IT IS CERTIFIED THAT THE EXISTING SOIL OF THE SITE IS ABLE TO CARRY THE LOAD COMING FROM THE PROPOSED CONSTRUCTION AND THE FOUNDATION SYSTEM PROPOSED HEREIN IS SAFE & STABLE IN ALL RESPECT FROM GEO-TECHNICAL POINT OF VIEW.

**NAME OF GEO - TECHNICAL ENGINEER**  
JISHNU PAL - G.T/32

I / WE DO HEREBY DECLARE WITH FULL RESPONSIBILITY THAT, I / WE SHALL ENGAGE ARCHITECT & E.S.E. DURING CONSTRUCTION. I / WE SHALL FOLLOW THE INSTRUCTIONS OF ARCHITECT AND E.S.E. DURING CONSTRUCTION OF THE BUILDING AS PER B.S. PLAN & R.C.C. AUTHORITY WILL NOT BE RESPONSIBLE FOR STRUCTURAL SUFFICIENCY OF THE BUILDING AND ASSUMING STRUCTURES IF ANY SUBMITTED DOCUMENTS ARE FOUND TO BE FAKE. THE R.C.C. AUTHORITY WILL REMOVE THE SANCTION PLAN. THE CONSTRUCTION OF WATER RESERVOIR WILL BE UNDERTAKEN UNDER THE GUIDANCE OF E.S.E. / ARCHITECT. BEFORE STARTING OF BUILDING FOUNDATION WORK DURING DEPARTMENTAL INSPECTION OF THE SITE THE PLOT IS DEMARCAED BY ME.

**NAME OF OWNER**

I CERTIFIED WITH FULL RESPONSIBILITY THAT THE BUILDING PLAN HAS BEEN DRAWN AS PER PROVISION OF K.M.C BUILDING RULES 2009 AS AMENDED FROM TIME TO TIME AND THE SITE CONDITION INCLUDING WIDTH TO THE ADJOINING ROAD ( 16.000 M ) CONFORMS WITH THE PLAN. IT IS A BUILD-ABLE SITE NOT A TANK OR FILLED UP TANK. THE LAND IS DEMARCAED BY BOUNDARY WALL. THE CONSTRUCTION OF U.G. WATER TANK WILL BE COMPLETED BEFORE STARTING OF BUILDING FOUNDATION WORK.

**NAME OF ARCHITECT**  
SUBIR KUMAR BASU - CA/78/4375

**PROJECT TITLE :**  
PROPOSED B+G+31 STOREY ( 111.0 M. ) SERVICED APARTMENT BUILDING, WITH B+G+10 STOREY ( 39.1 M. ) ASSEMBLY BUILDING ( HOTEL ) & B+G+2 STOREY MLCP ( 9.05 M. ) U/S 393A OF KMC ACT 1980 READ WITH 69A (1) (B) OF KMC BUILDING RULE 2009 AT 27, MATHESHWARTOLA ROAD, KOLKATA - 700046, WARD - 58, BOROUGH - VII, P.S. - PRAGATI MARDAN, NOUZA - TANGRA, C.S./R.S. DAG NO. - 356 & 356/380 (P) 353, J.L. NO. - 5.

**SHEET TITLE :**  
MLCP BASEMENT 1, BASEMENT 2, GROUND FLOOR PLAN

DRAWN BY : ARPAN ROY	DEALT BY : SAUMYA CHAKRABARTI	CHECKED BY :
SCALE - 1:100	SHEET NO. - 16	SHEET SIZE - A0
DRAWING NO. - SB/27/MATHESHWARTOLA/AR/DOB/16		DATE - 11.12.2024

**ARCHITECT :**  
M/s. Subir Kumar Basu  
Consulting Architects & Engineers  
4, Broad Street, Kolkata - 700 019  
website : www.subirkumarbasu.com

B.P. NO : 2024070124 DATE : 20.12.2024  
VALID UP TO : 19.12.2029

SIGNATURE OF A.E. ( C ) SIGNATURE OF E.E. ( C )