
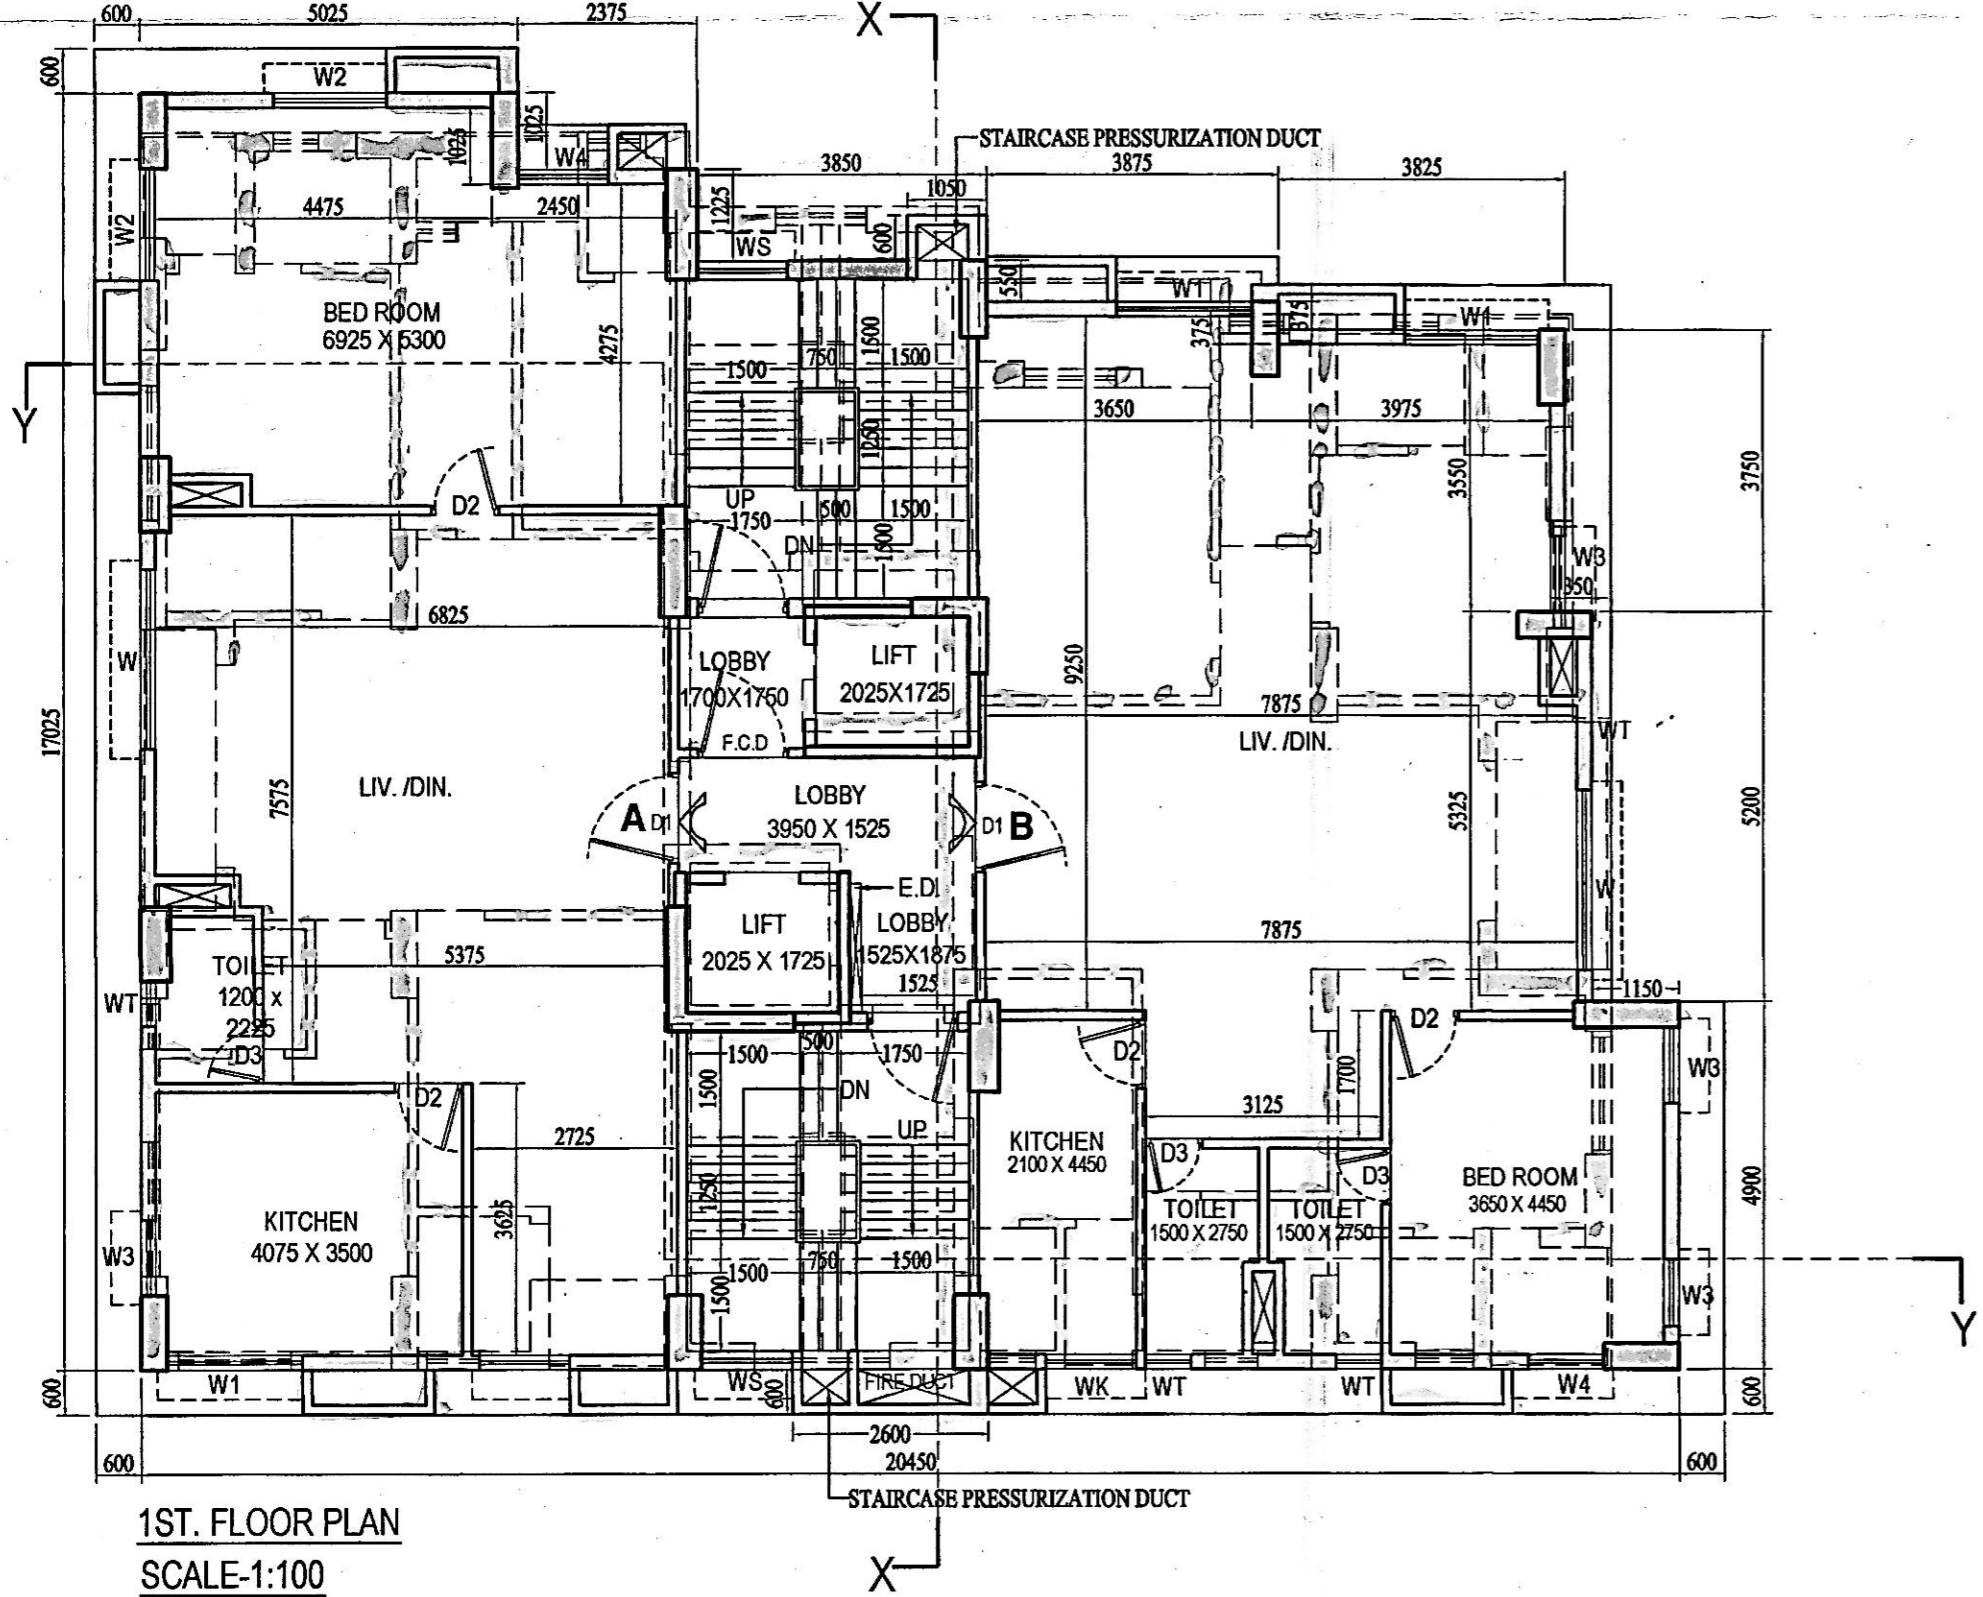
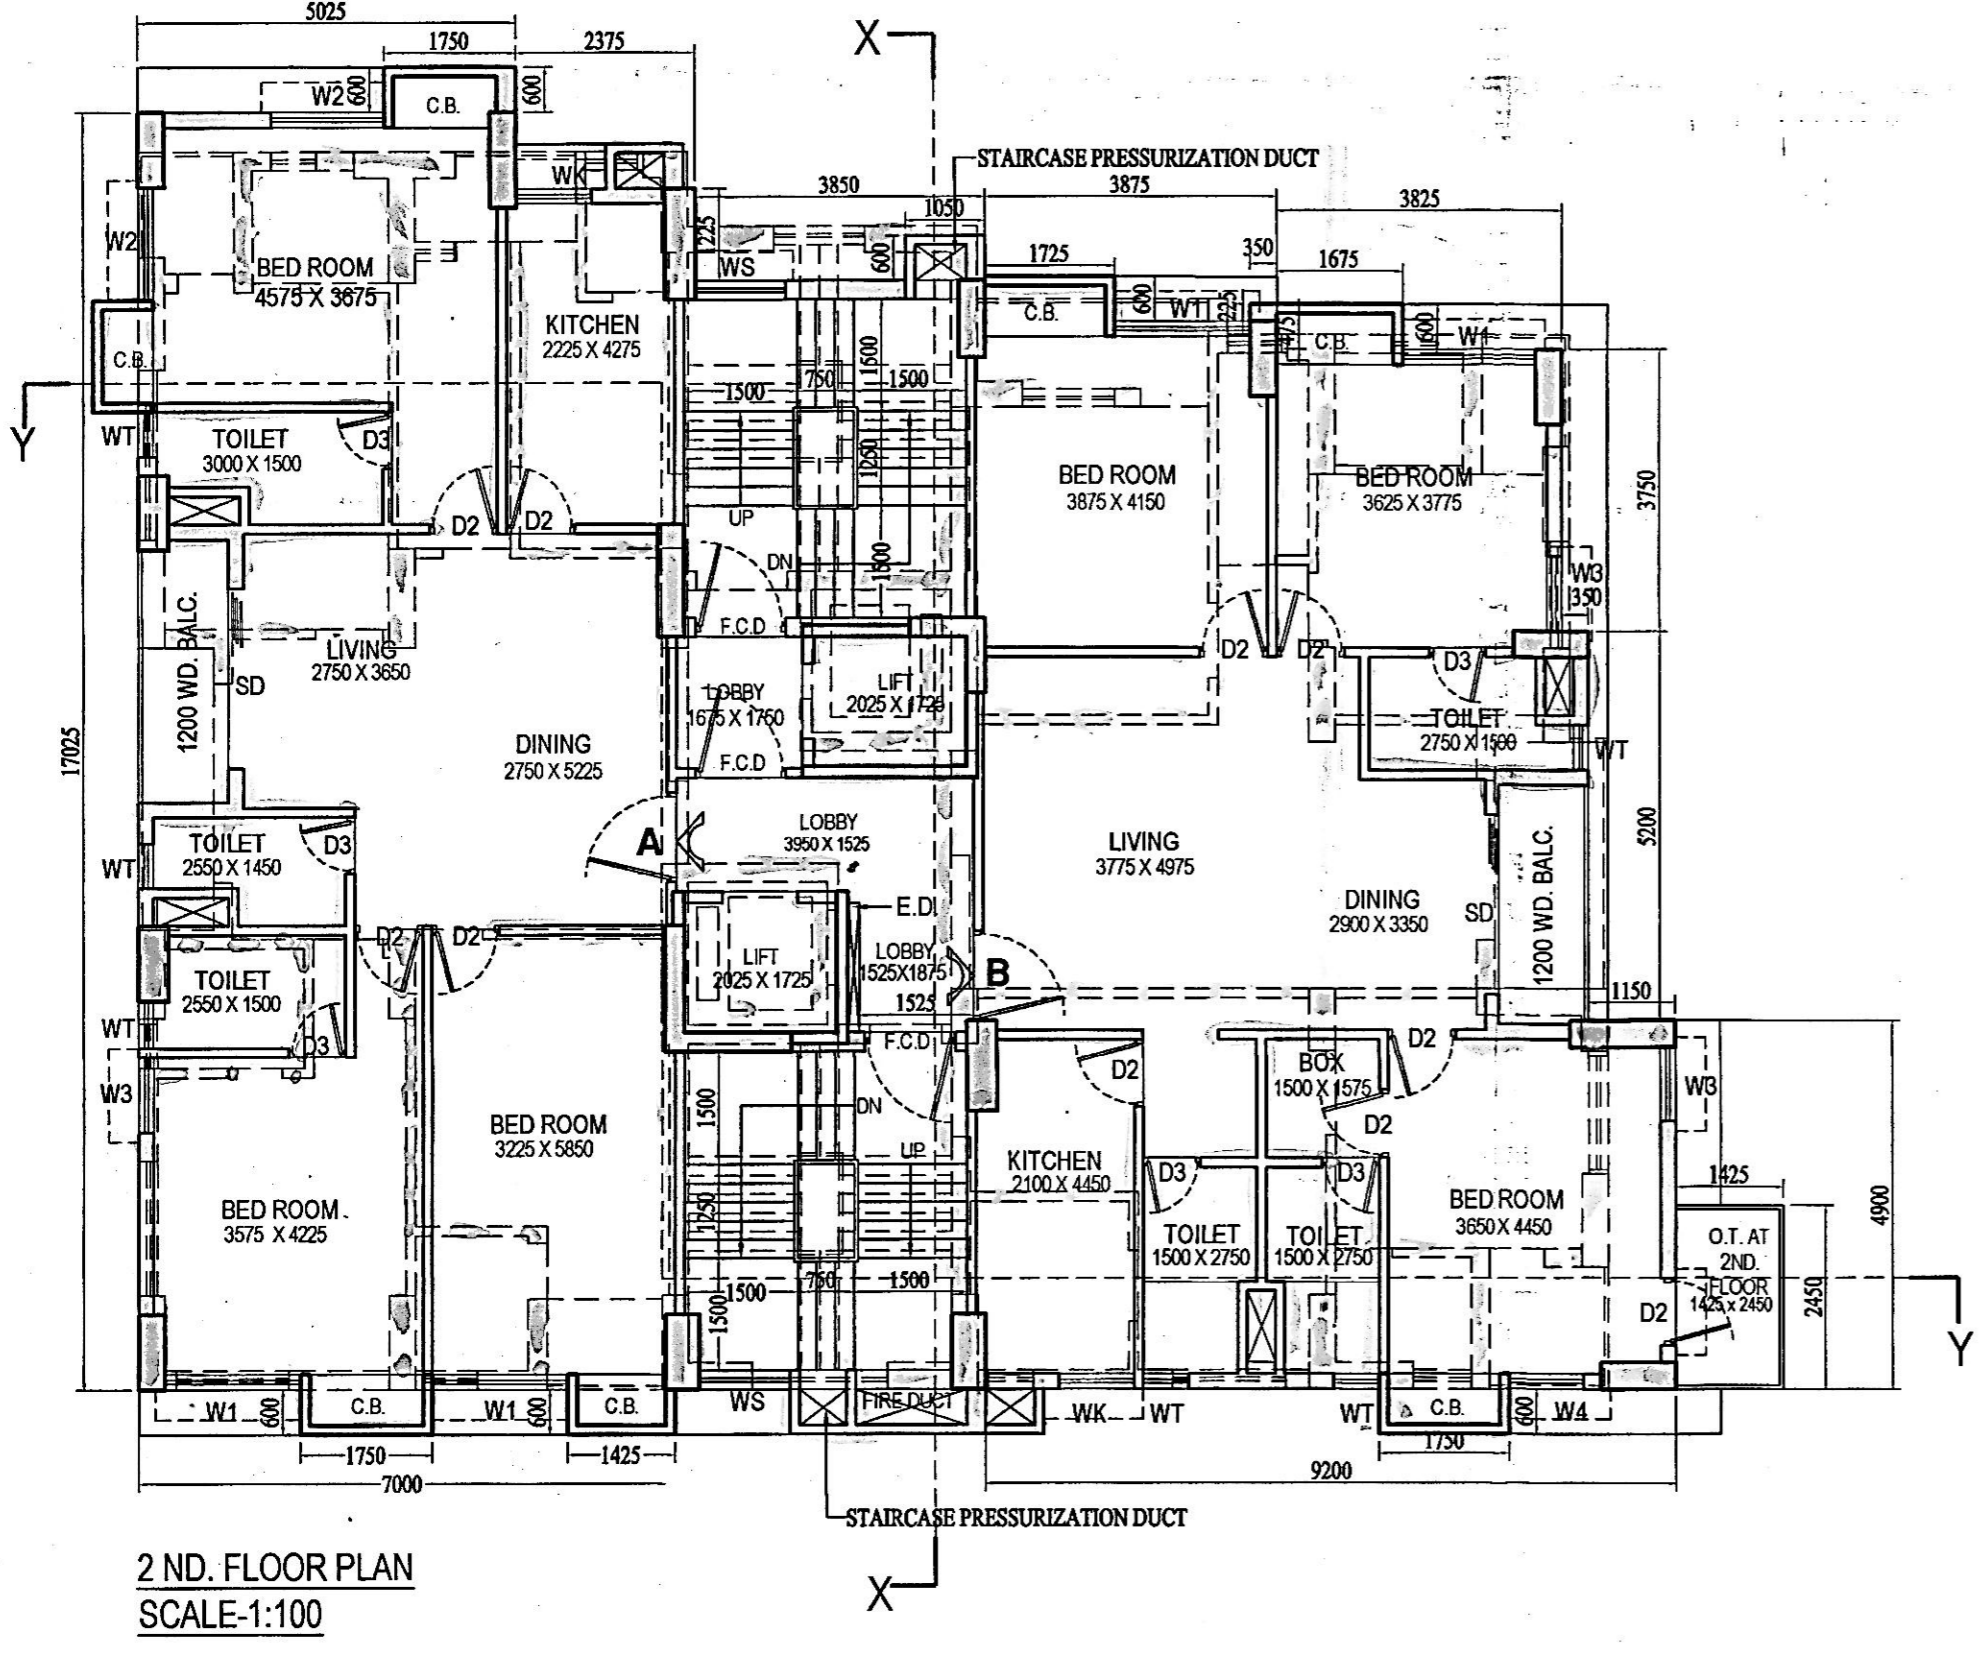
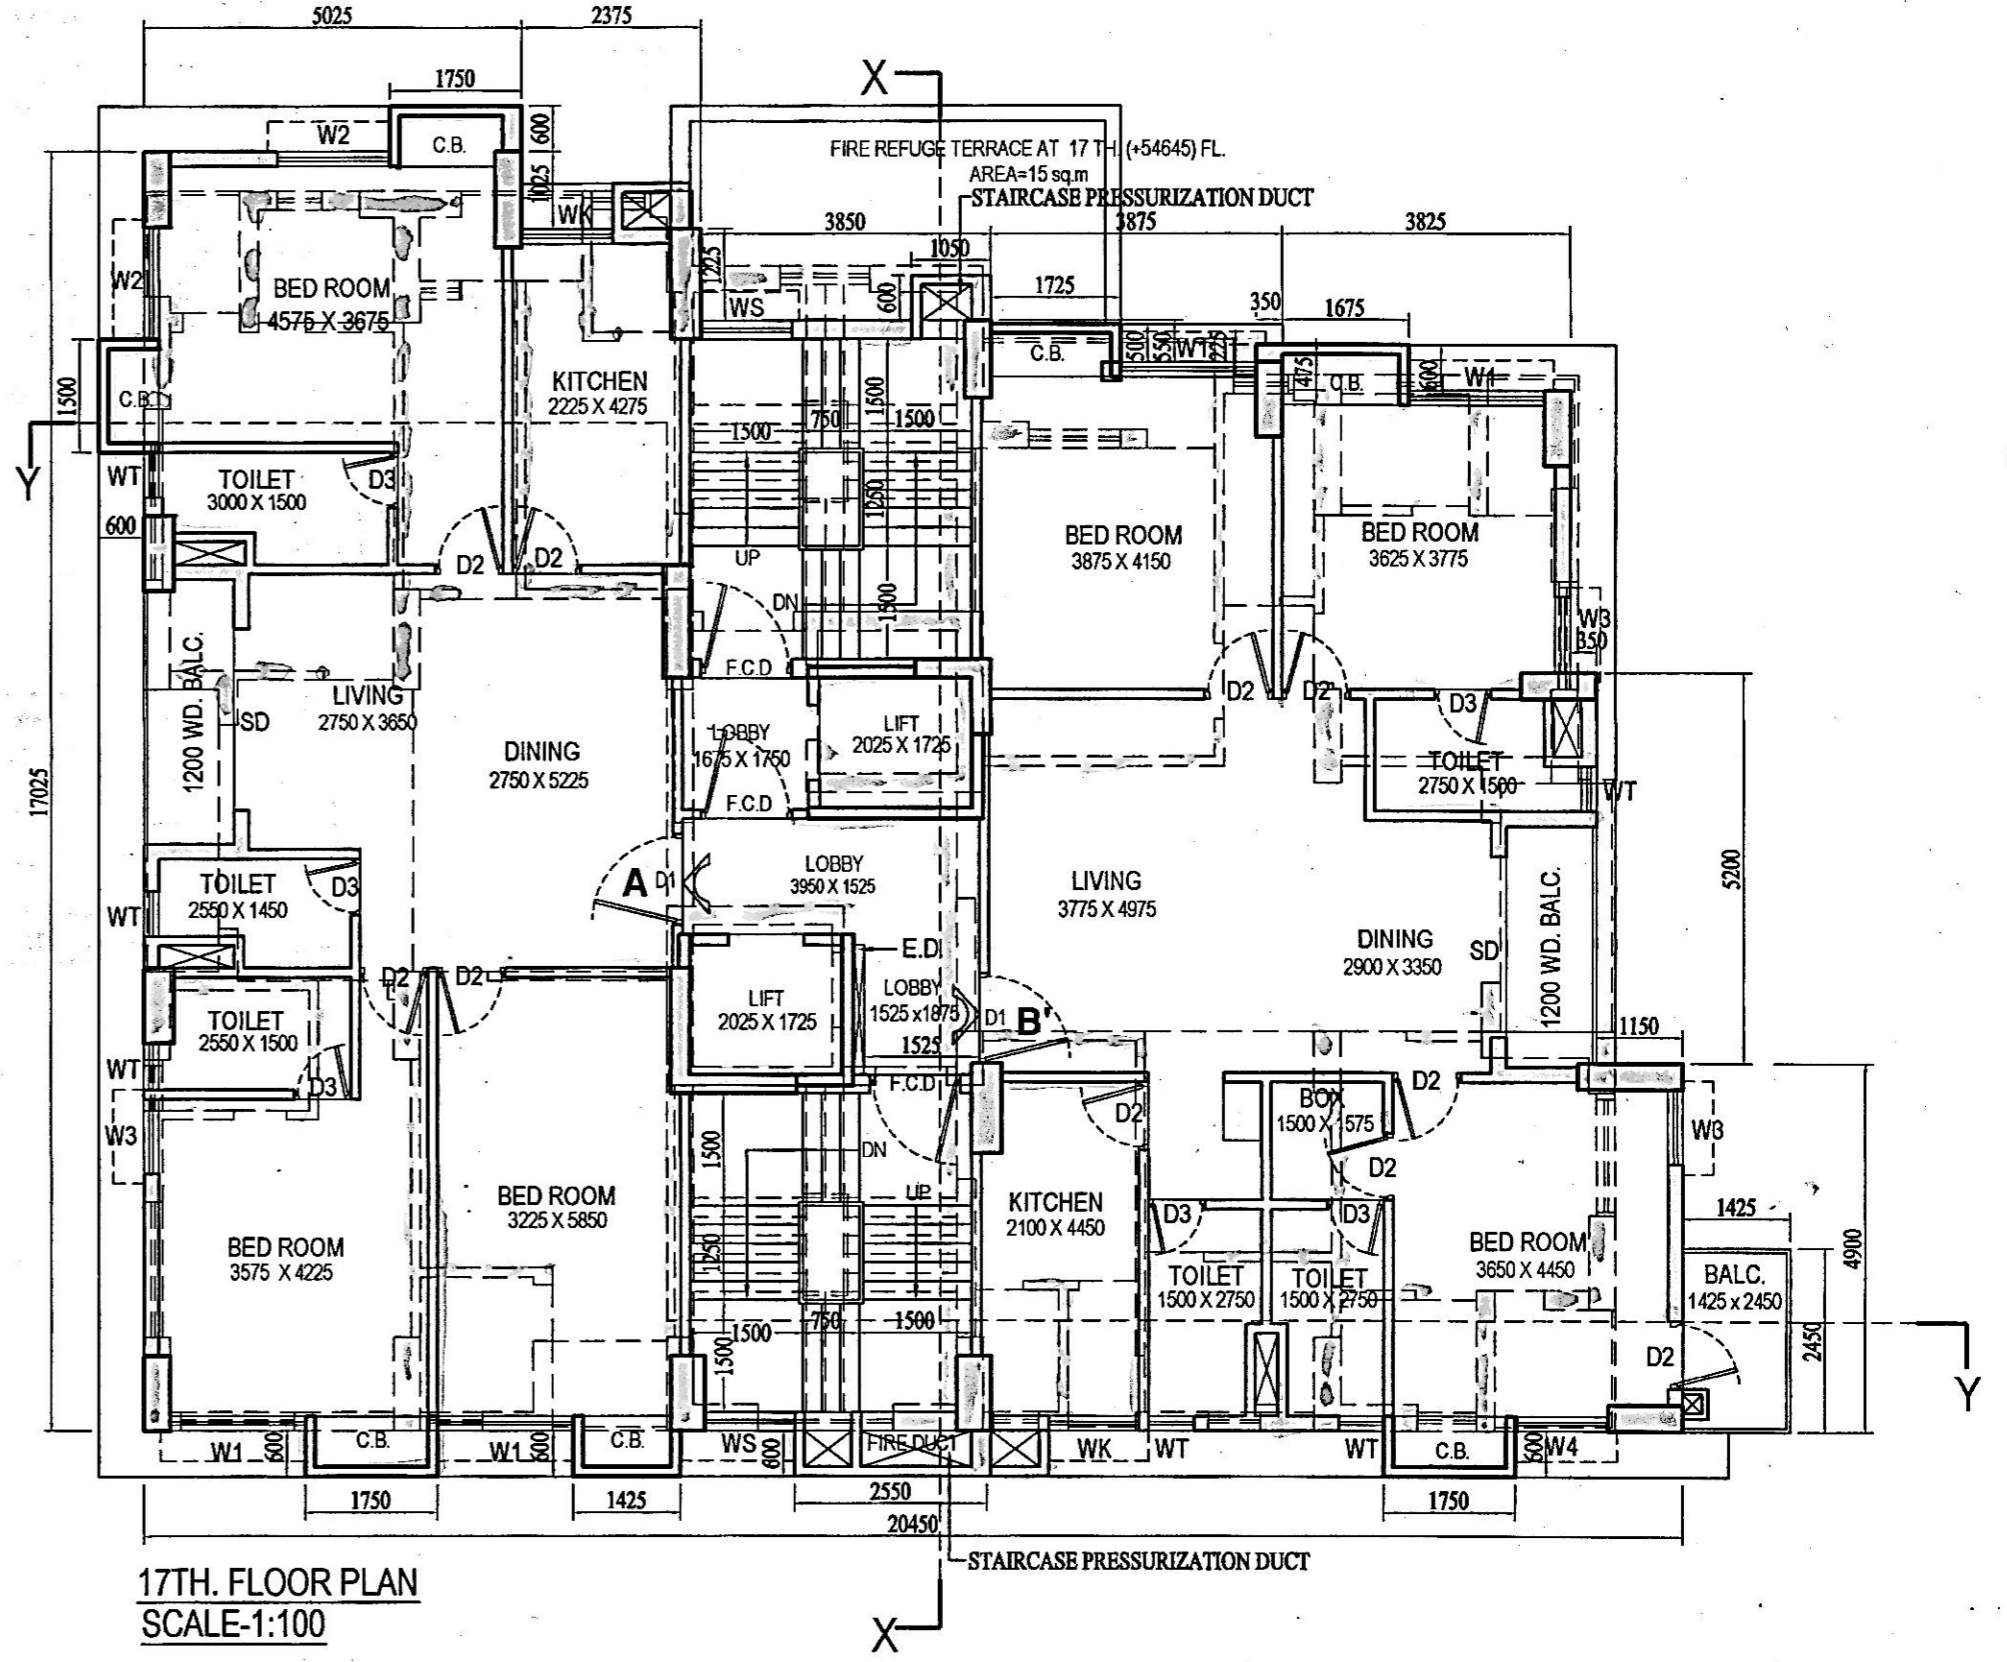


1903.171847

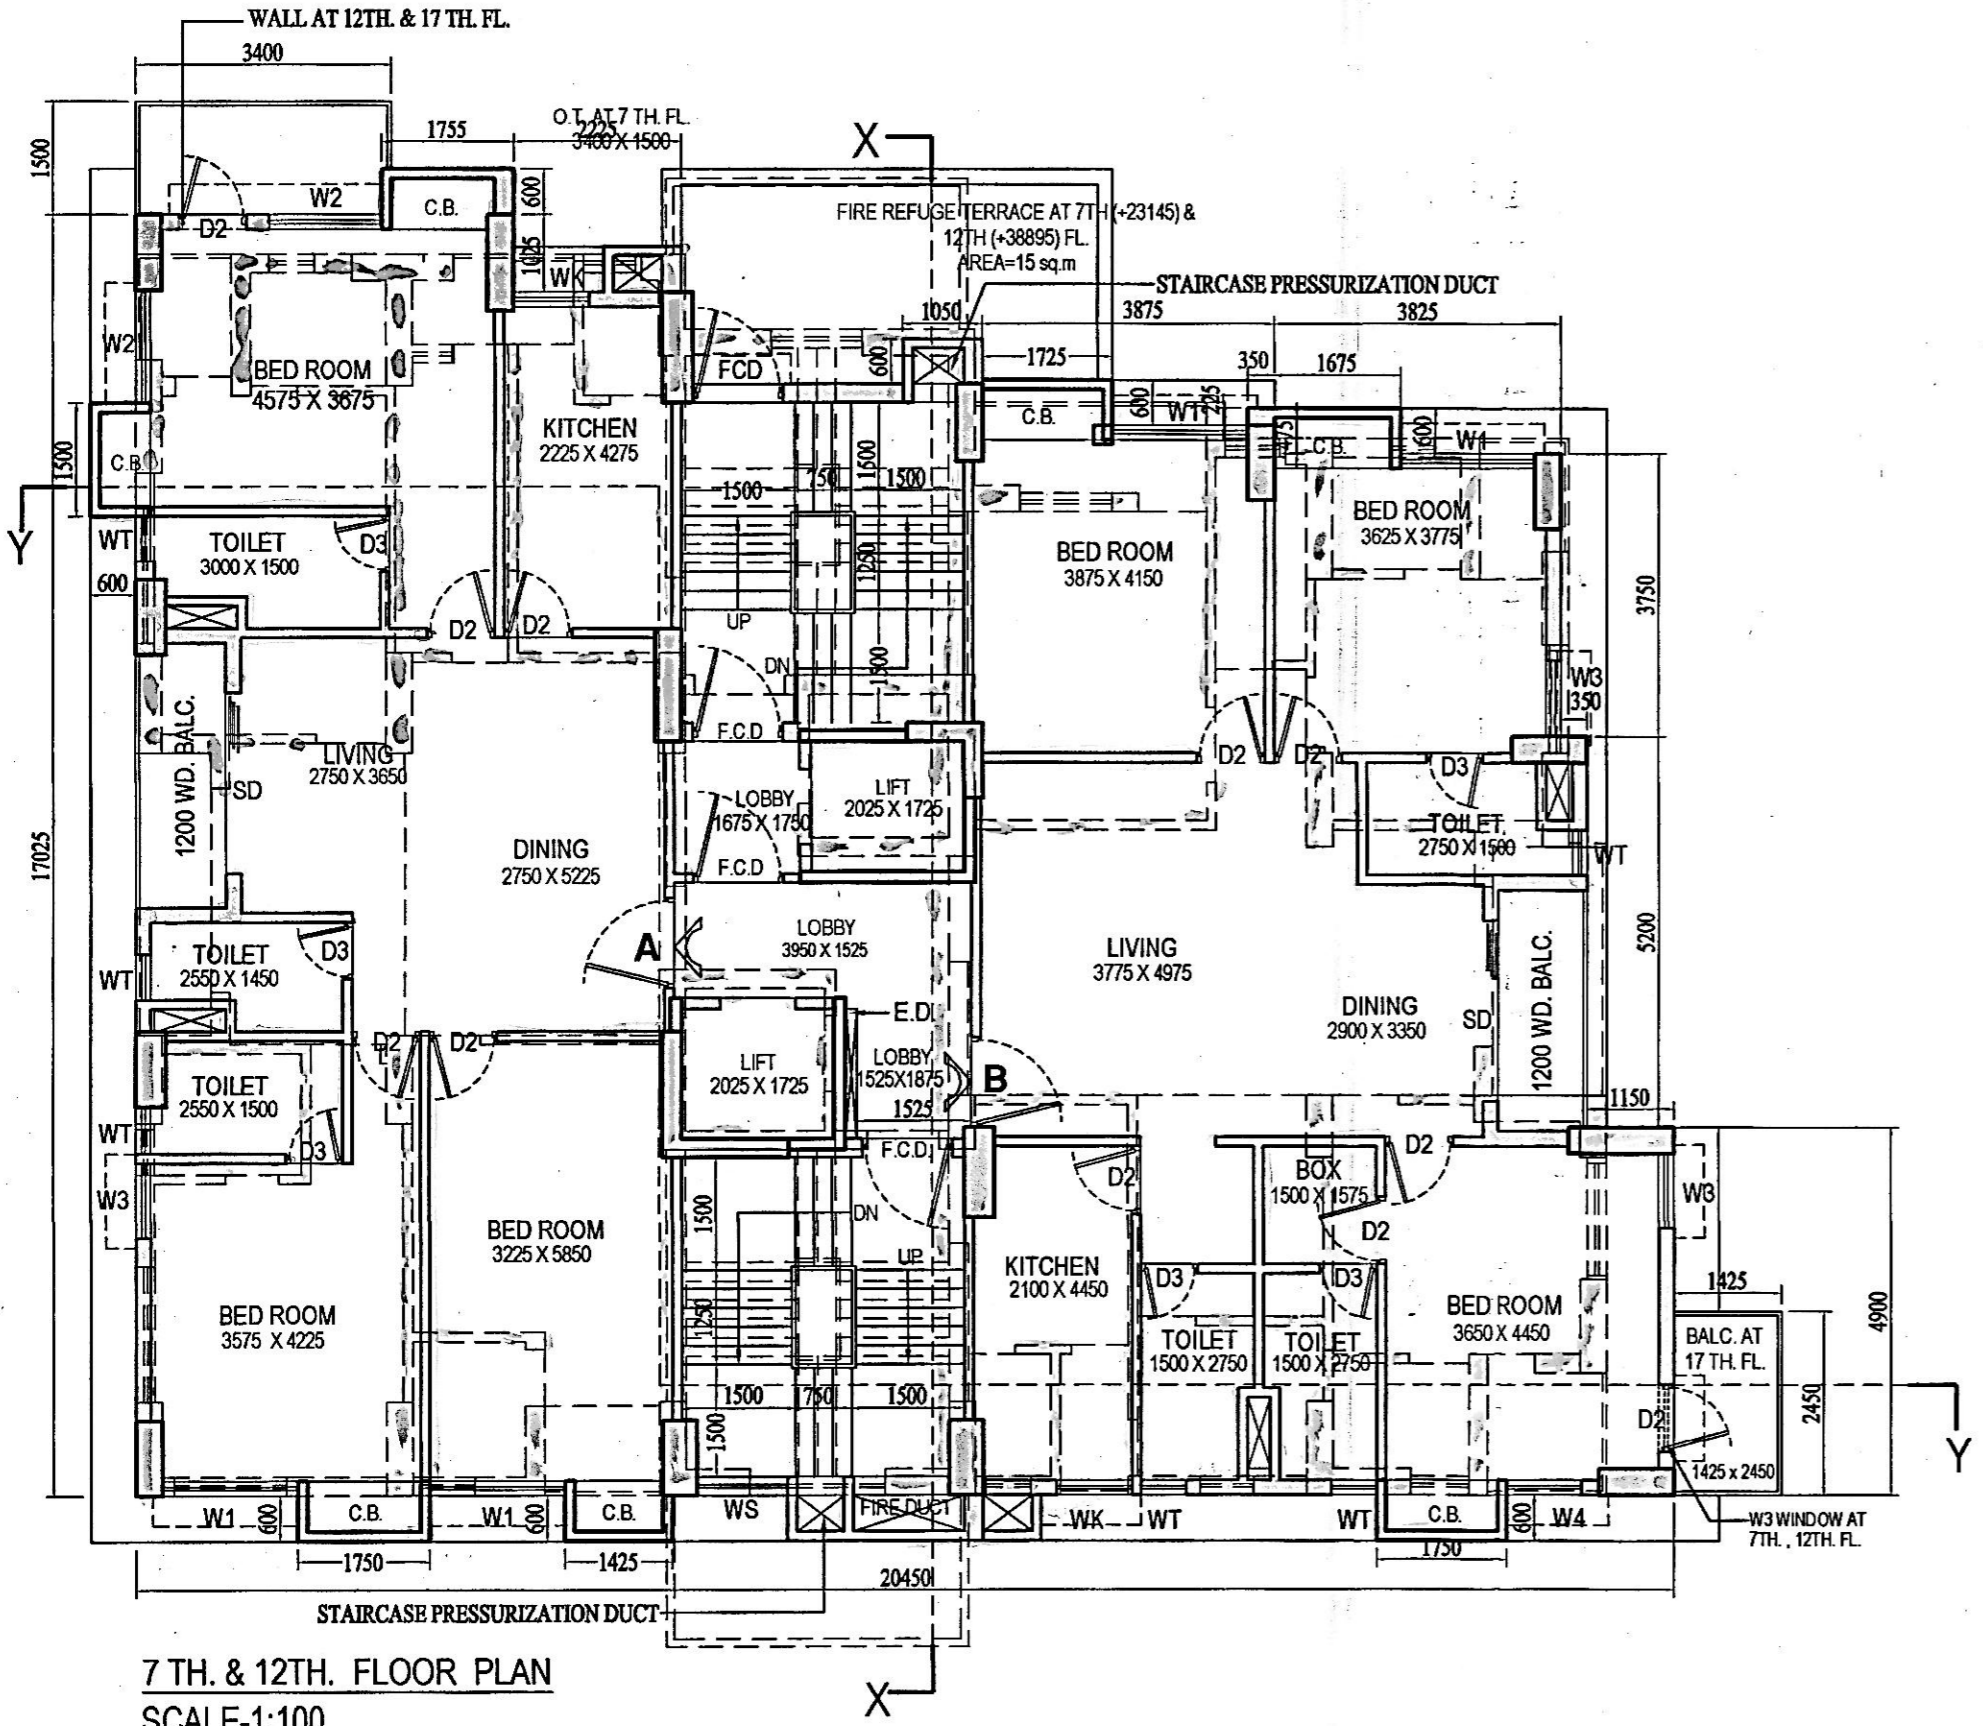

CERTIFICATE OF STRUCTURAL ENGINEER

THE STRUCTURAL DESIGN OF BOTH FOUNDATION AND SUPERSTRUCTURE OF THE BUILDING HAS BEEN MADE BY ME CONSIDERING ALL POSSIBLE LOADS INCLUDING THE SEISMIC LOAD AS PER N.B.C OF INDIA ON THE BASIS OF SOIL INVESTIGATION REPORT TO BE DONE BY GEO TECHNICAL ENGINEER. CERTIFY THAT IT IS SAFE AND STABLE IN ALL RESPECT.

Rupak Kumar Banerjee
B.C.E., M.E.M.I.E., M.I.G.S.
STRUCTURAL REVIEWER
ESTD-1942 (M.C.)
STRV/NKDA/22/00008
M-9801494993

ALOK ROY
Empanelled Geotechnical Engineer
Kolkata Municipal Corporation
Class-I, No.- G.7/11
6A, Milan Park,
Kolkata-700 084
(ALOK ROY G.T.E.-I/11)
SIG. OF GEO-TECHNICAL ENGINEER

Koushik Sengupta
B.E. (CIVIL), M.E. (STRUCTURE)
E. S. E. - 1/76 (K. M. C.)
(KOUSHIK SENGUPTA E.S.E-I/76)
SIG. OF STRUCTURAL ENGINEER

DECLARATION OF ARCHITECT

CERTIFIED THAT THE PLAN ITSELF WITH FULL RESPONSIBILITY THAT THE BUILDING PLAN HAS DRAWN UP AS PER PROVISION OF K.M.C. BUILDING RULES 2009, AS AMENDED FROM TIME TO TIME AND THE SITE CONDITION INCLUDING THE ADJOINING ROAD IS CONFORM WITH THE PLAN. IT IS A BUILDABLE SITE NOT A TANK OR FILLED UP TANK. THERE IS AN EXISTING STRUCTURE TO BE DEMOLISHED BEFORE COMMENCEMENT OF WORK IT IS FULLY OCCUPIED BY THE OWNER. THERE IS NO TENANT.

ANJAN UKIL
Architect
C.O.A. Regn. No. - CA/94/16721
L.B.A. A-271
ANJAN UKIL (CA/94/16721)
SIG. OF ARCHITECT.

DECLARATION OF OWNER

I DO HEREBY UNDERTAKE WITH FULL RESPONSIBILITY THAT I ENGAGED ARCHITECT & E.S.E AND FOLLOW HIS INSTRUCTION DURING CONSTRUCTION OF THE BUILDING (AS PER BS PLAN) THE K.M.C. AUTHORITY WILL NOT BE RESPONSIBLE FOR STRUCTURAL STABILITY OF THE BUILDING AND ADJOINING STRUCTURES IF ANY SUBMITTED DOCUMENTS ARE FOUND TO BE FAKE THE K.M.C. AUTHORITY WILL REVOKE THE SANCTION PLAN.

For Swastic Projects Pvt. L.
Director

For Purabi Roy, Namita Mukherjee, Aparajita Mukherjee, Chandra Bharati Mukherjee

(Authorised Signatory of Swastic Projects Private Limited the constituted attorney)

CHANDRA BHARATI MUKHERJEE
NAMITA MUKHERJEE, PURABI ROY
APARAJITA MUKHERJEE
SWASTIC PROJECTS PVT. LTD.
SIGNATURE OF OWNER

TITLE :-

1ST. FLOOR PLAN, 2ND. FLOOR PLAN, 7 TH, 12TH & 17 TH. FLOOR PLAN,

DOOR SCHEDULE				WINDOW SCHEDULE			
MKD.	SIZE	SILL	LINTEL	MKD.	SIZE	SILL	LINTEL
D1	1200x2150	-	2150	W	2400x1250	900	2150
D2	900x2150	-	2150	W1	1800x1250	900	2150
D3	750x2150	-	2150	W2	1500x1250	900	2150
SD.	2400x2150	-	2150	W3	900x1250	900	2150
				W4	1200x1100	1050	2150
				WS	1200x1700	450	2150
				WT	600x900	1250	2150

PROJECT :-
REVISED PLAN U/R 26 (2a & 2b) OF K.M.C. BUILDING RULE 2009 FOR (G+XVIII) STORIED (60.0 M. HT.) RESIDENTIAL BUILDING AT PREMISES NO. 42 A, HAZRA ROAD, KOLKATA- 700019, WARD NO.- 69, BOROUGH NO. - VIII, P.S.- BALLYGUNGE SANCTIONED VIDE B.P. NO 2017080045, DATED 03.08.2017. REVALIDATION APPROVED BY D.G.(Bldg.) DATED- 17.11.2023.

JOB NO. 1164
DRG. NO. ARCH/CORP-03
DATE 23.11.23
DEALT SULAGNA SCALE -1:100

architect
Anjan Ukil

PARTY'S COPY

U/R-26(2a) & (2b) of
K.M.C. Building rules
approved by
D. S. P.
Dt. 12/11/2023

KOLKATA MUNICIPAL CORPORATION
BUILDING DEPTT.
PLANS APPROVED U/R 26(2a) & (2b) of
K.M.C. BUILDING RULES 2009
B.P. No. 1217080045 Dt. 22/08/2017
BR. No. 21123
Assistant Engineer (C) Ex. Engr. (2018)
Br. No. VIII Br. No. VIII

This Plan is To Be Treated As Part
And Parcel And Contiguous To
B. S. Plan No. 217080045
Dated 22/08/2017
Ex. Engineer (B)
Br. No. - VIII

