


REVISED PROP. LOWER GR. + 5 STD. COMMERCIAL BLDG. AT BURDWAN ROAD, SILIGURI, DIST. - DARJEELING (WB)

OWNER:
SRI. KAILASH KUMAR KANDOI
S/O - SRI. OM PRAKASH KANDOI

KEY PLAN
N.T.S.

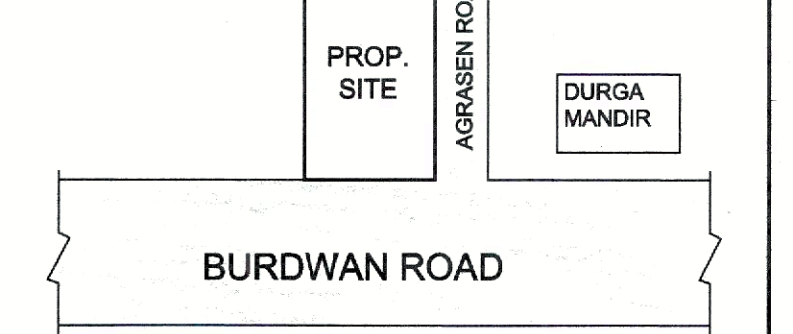

DECLARATION BY GEO TECHNICAL ENGG.
I DO HEREBY CERTIFY THAT THE FOUNDATION & SUPERSTRUCTURE OF THE PROPOSED BUILDING ON THE PLOT NO. - 2946 WARD NO. - 09 UNDER THE JURISDICTION OF SILIGURI MUNICIPAL CORP. AUTHORITY, HAVE BEEN PERSONALLY INSPECTED BY ME AND WILL MAKE SUCH FOUNDATION AND SUPERSTRUCTURE SAFE IN ALL RESPECT INCLUDING THE CONSIDERATION OF BEARING CAPACITY AND SETTLEMENT OF SOIL AND OTHER CONDITIONS. IF ANY CONFORMING TO ALL STIPULATIONS OF ALL RELEVANT IS CODES OF PRACTICE AND NATIONAL BUILDING CODE.

Sulagno Banerjee
SULAGNO BANERJEE
EMPAANELLED GEOTECHNICAL ENGINEER-I
Siliguri Municipal Corporation
Empanelled No: G.T/14, MIGS (LM-4856)
Ph. No: 6290246898 / 9231829649

SIGN. OF GEO-TECH ENGG.

Soumen Adak
SOUMEN ADAK
Structural Engineer, Class-1
3345, Empanel No-24
E-25/10, Nirban Abasin,
EKTP, Phase-IV, Kolkata-700131
Mob. No. 9531029457
soumen_sgs@yahoo.com

SIGN. OF STRUCTURAL ENGG.

DECLARATION BY OWNER
I DO HEREBY DECLARE THAT THE BUILDING PROPOSED FOR CONSTRUCTION SHALL BE SUPERVISED BY THE L.B.A. / L.B.S SIGNING THE BUILDING PLAN APPLICATION OR IN HIS ABSENCE BY ANY OTHER L.B.A./L.B.S. OF THE APPROPRIATE CATEGORY AND AS APPROVED BY THE AUTHORITY.

Kailash Kandai
SIGNATURE OF OWNER

DECLARATION BY L.B.S./L.B.A.
I DO HEREBY CERTIFY THAT THE PLANS, ELEVATION, SECTION AND OTHER STRUCTURAL DETAILS OF THE PROPOSED BUILDING ON THE PLOT NO. - 2946 WARD NO. - 09 UNDER THE JURISDICTION OF SILIGURI MUNICIPAL CORP. AUTHORITY, HAVE BEEN PREPARED IN CONFORMITY WITH ALL RELEVANT PROVISIONS UNDER THE WESTBENGAL MUNICIPAL BUILDING RULES 2007. THIS IS ALSO TO CERTIFY THAT ALL RELEVANT NO OBJECTION CERTIFICATE FROM THE RESPECTIVE AUTHORITIES SUCH AS FIRE AND EMERGENCY SERVICES, AIRPORT AUTHORITY, POLLUTION CONTROL BOARD, TELECOMMUNICATION DEPT. ETC ARE ALSO ENCLOSED WITH THE APPLICATION FOR SEEKING OF THE PLAN TO CONSTRUCTION/RECONSTRUCTION, ADDITION TO ALTERATION ON THE SAID PLOT.

Subrata Majumder
Er. Subrata Majumder
Licensed Building Surveyor Class - I
S.M.C. Empanelment Number - 73
S.S. Colony, Ste - 4, Mob.No. - 983062034, 9933575581
E-Mail.ID - subratavilengr@gmail.com

Pritam Deo
PRITAM DEY (B. Arch.)
Counselling Architect
CA/2006/39076

SIGNATURE OF L.B.A.

TITLE -
SITE PLAN, FLOOR PLAN, ELEVATION & SECTIONS.

DRAWN	SOURAV	SCALE	AS SHOWN
CHKD.	S. M.	SHEET NO.	03/03

Subrata Majumder
Consultant Planner
Majumder & Associates
Cont. - +91-9832062034, +91-9833575581

PLACED IN THE BUILDING COMMITTEE MEETING HELD ON... 11.01.2023 & RECOMMENDED

CONDITIONALLY APPROVED THE PLAN AND NOTICE REGARDING INSPECTION BEFORE LAY OUT PLAN & CASTING OF FOUNDATION & ROOF CASTING OF BUILDING IS ATTACHED

Passed in the MiC Meeting Held on... 20.01.2023

Passed in the Board Meeting Held on... 30.01.2023



THIS PLAN IS CONDITIONALLY SANCTIONED THAT NO OBJECTION CERTIFICATE FROM FIRE SERVICE IS REQUIRED BEFORE OBJECTION OCCUPANCY CERTIFICATE


Valid for Three Years From the Date of Sanctioned... 04.05.2023

May be Sanctioned
Subrata Majumder
Asst. Engineer
Siliguri Municipal Corporation

ASST. ENGINEER
SILIGURI MUNICIPAL CORPORATION

Executive Engineer
Siliguri Municipal Corporation
Siliguri


SANCTIONED
Subrata Majumder
Commissioner
Siliguri Municipal Corporation

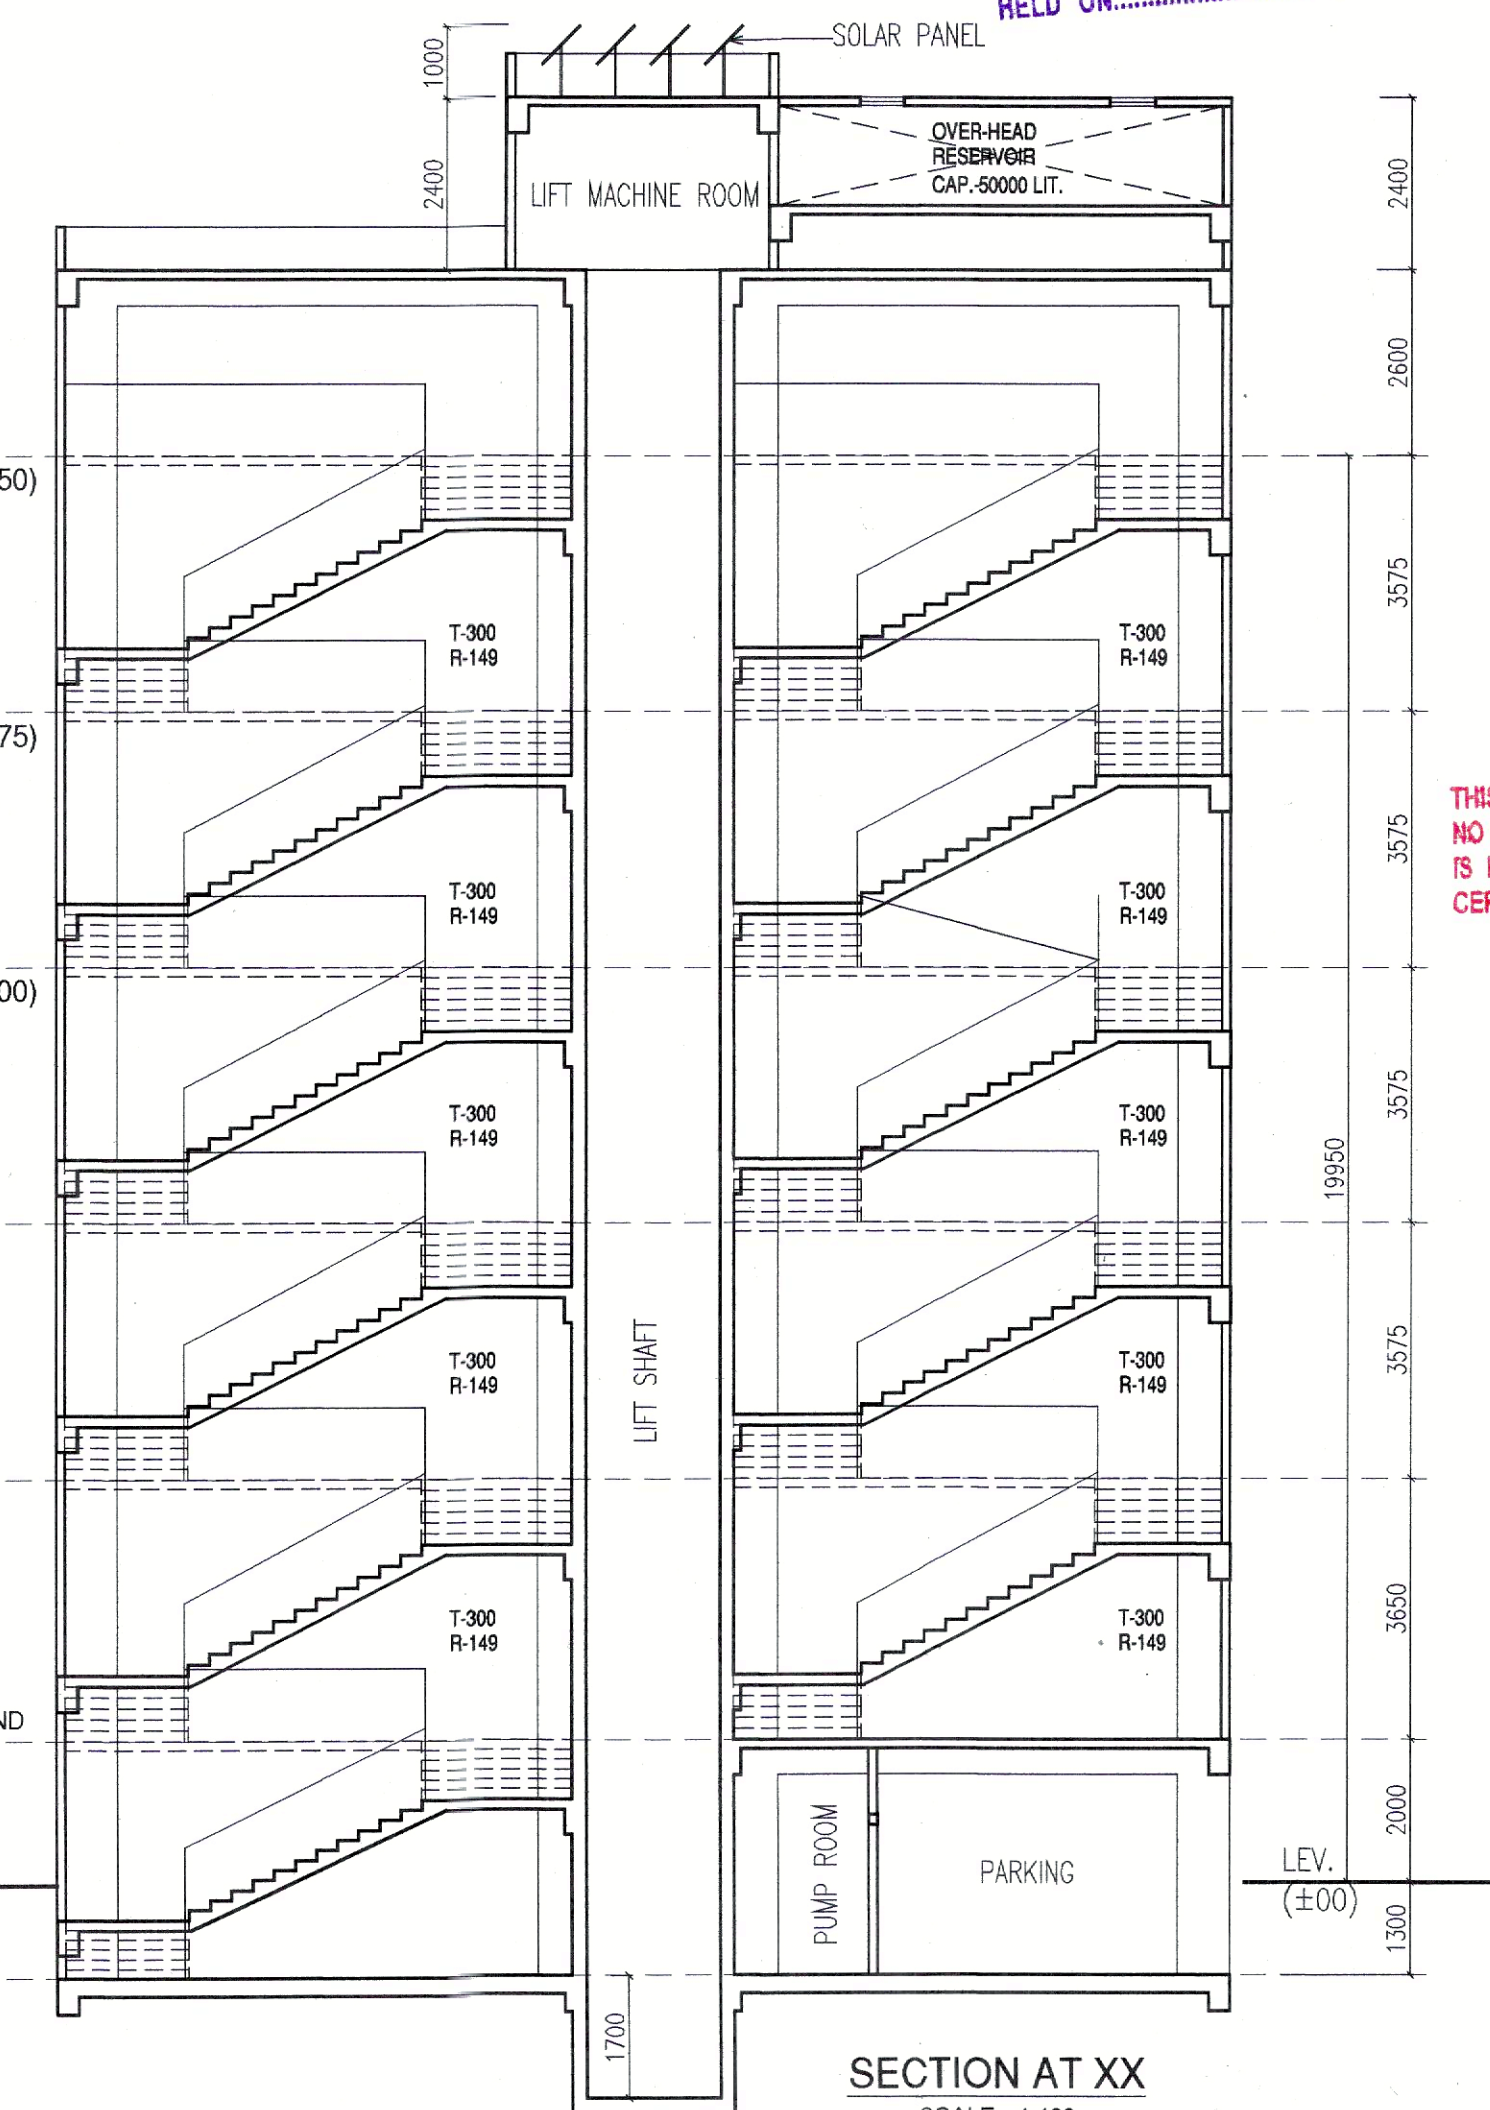

SECTION AT XX
SCALE - 1:100



SECTION AT YY
SCALE - 1:100

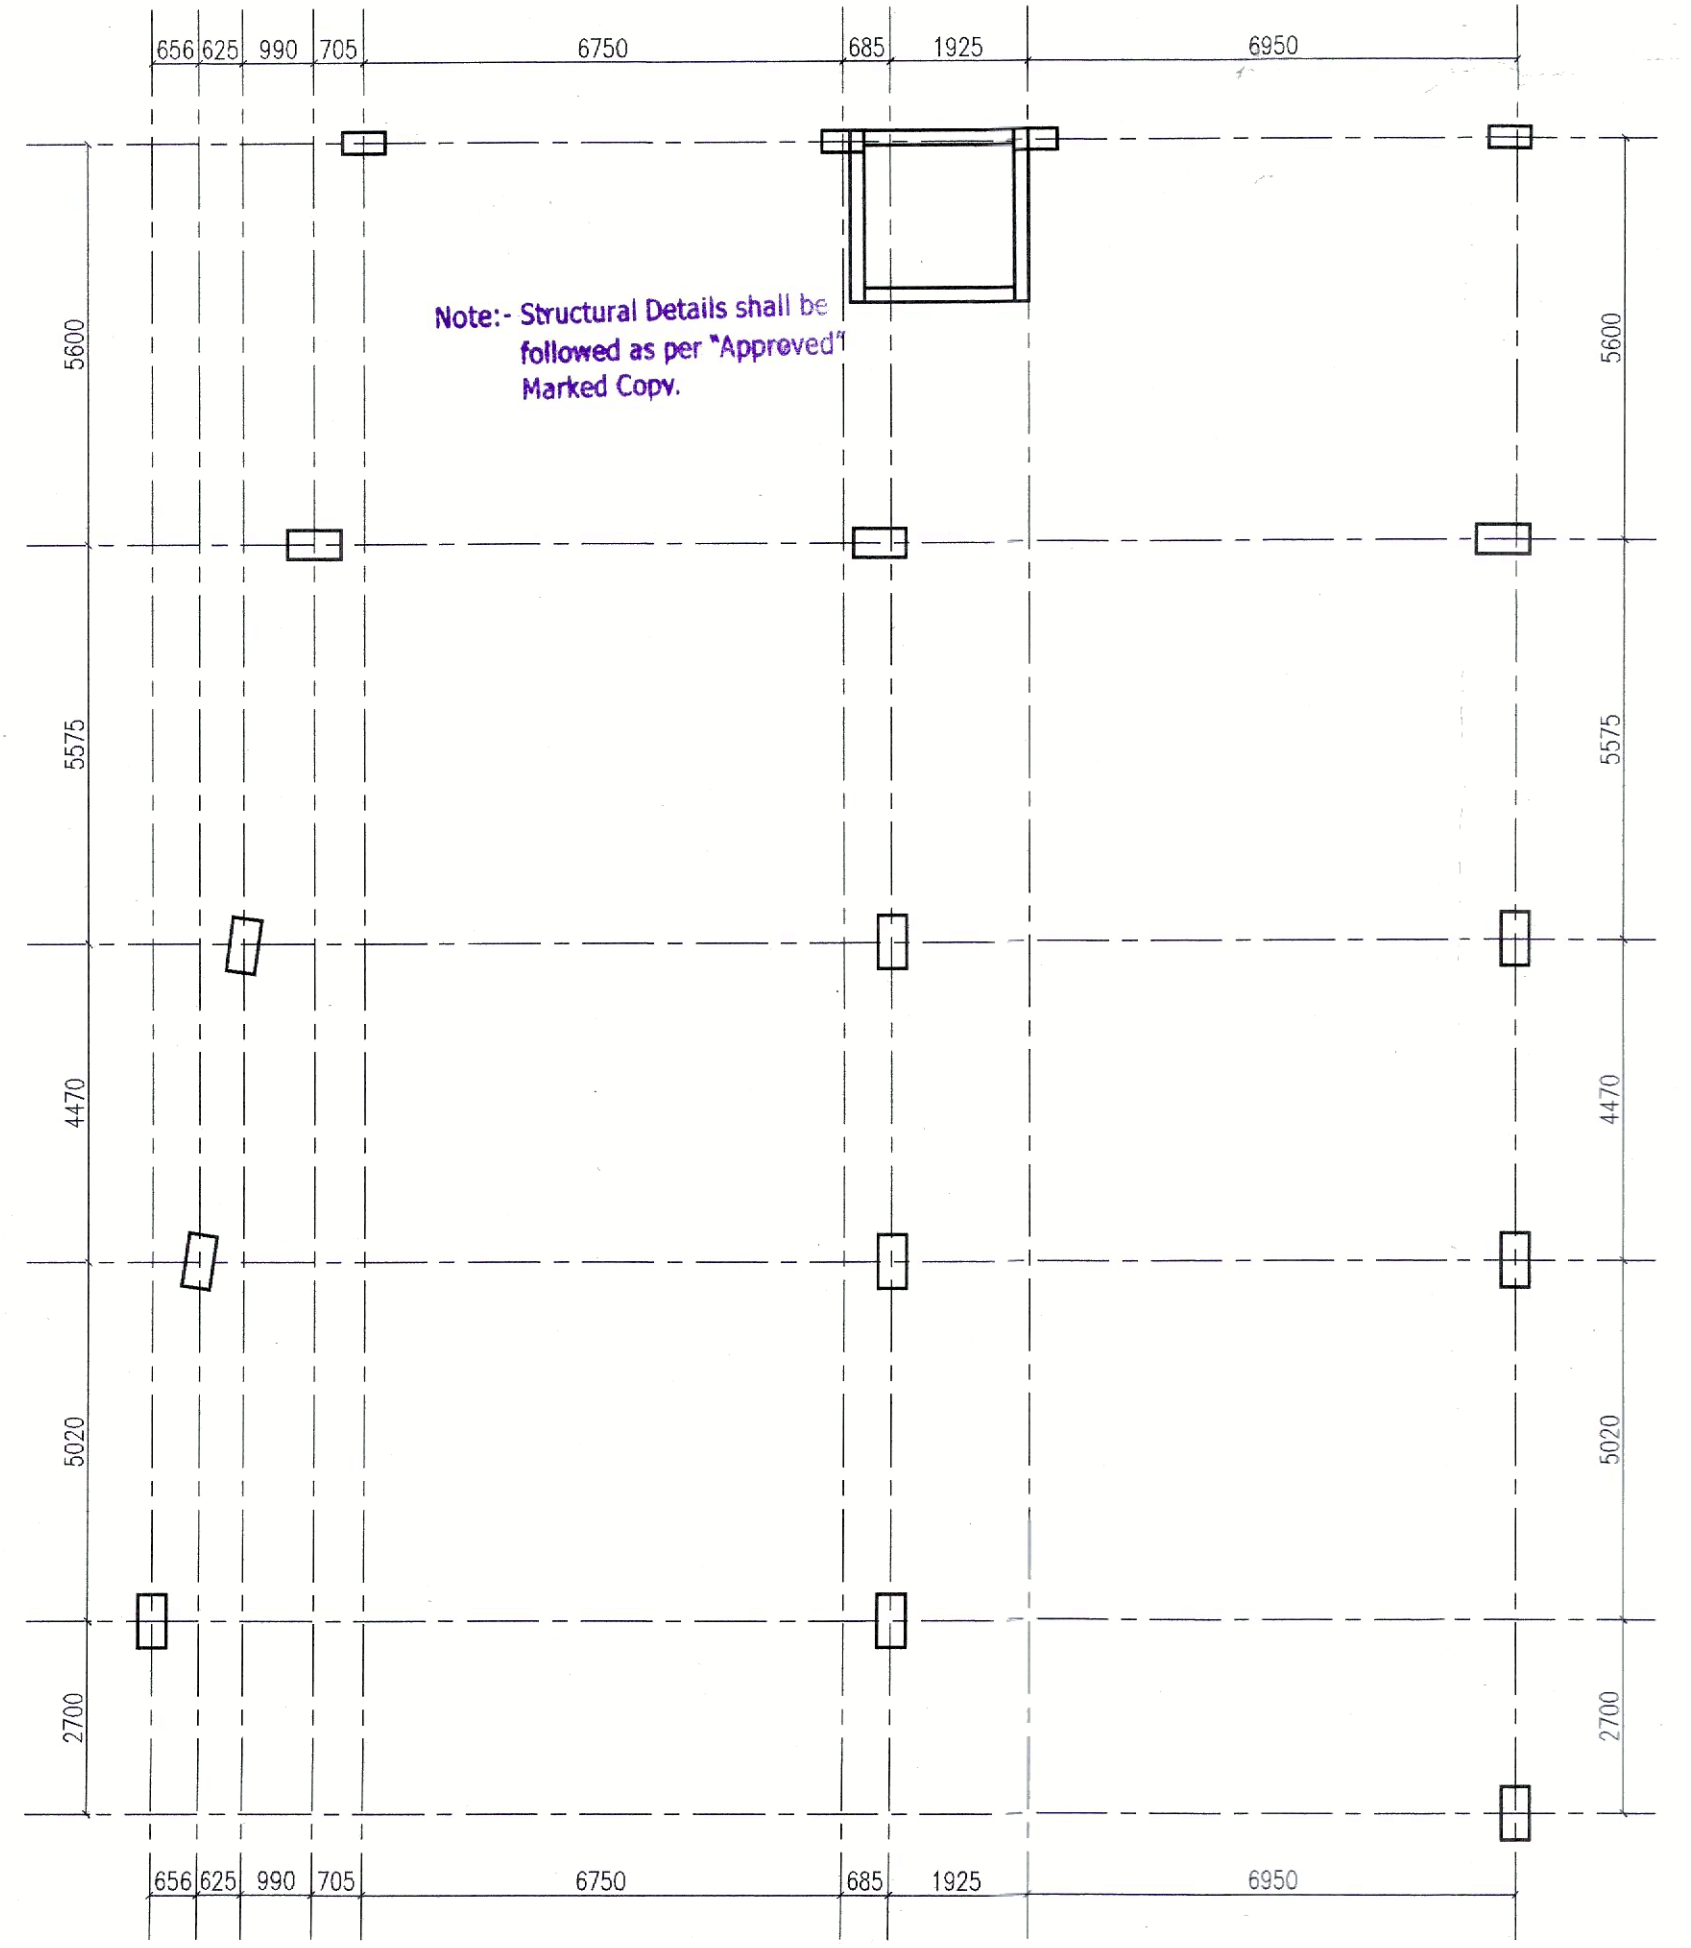

COLUMN LAYOUT PLAN
SCALE - 1:100



FRONT ELEVATION
SCALE - 1:100



RIGHT SIDE ELEVATION
SCALE - 1:100