



GROUND FLOOR PLAN
SCALE:- 1:100, BLOCK- 12




ELEVATION (SOUTH FACING)
SCALE:- 1:100, BLOCK- 12

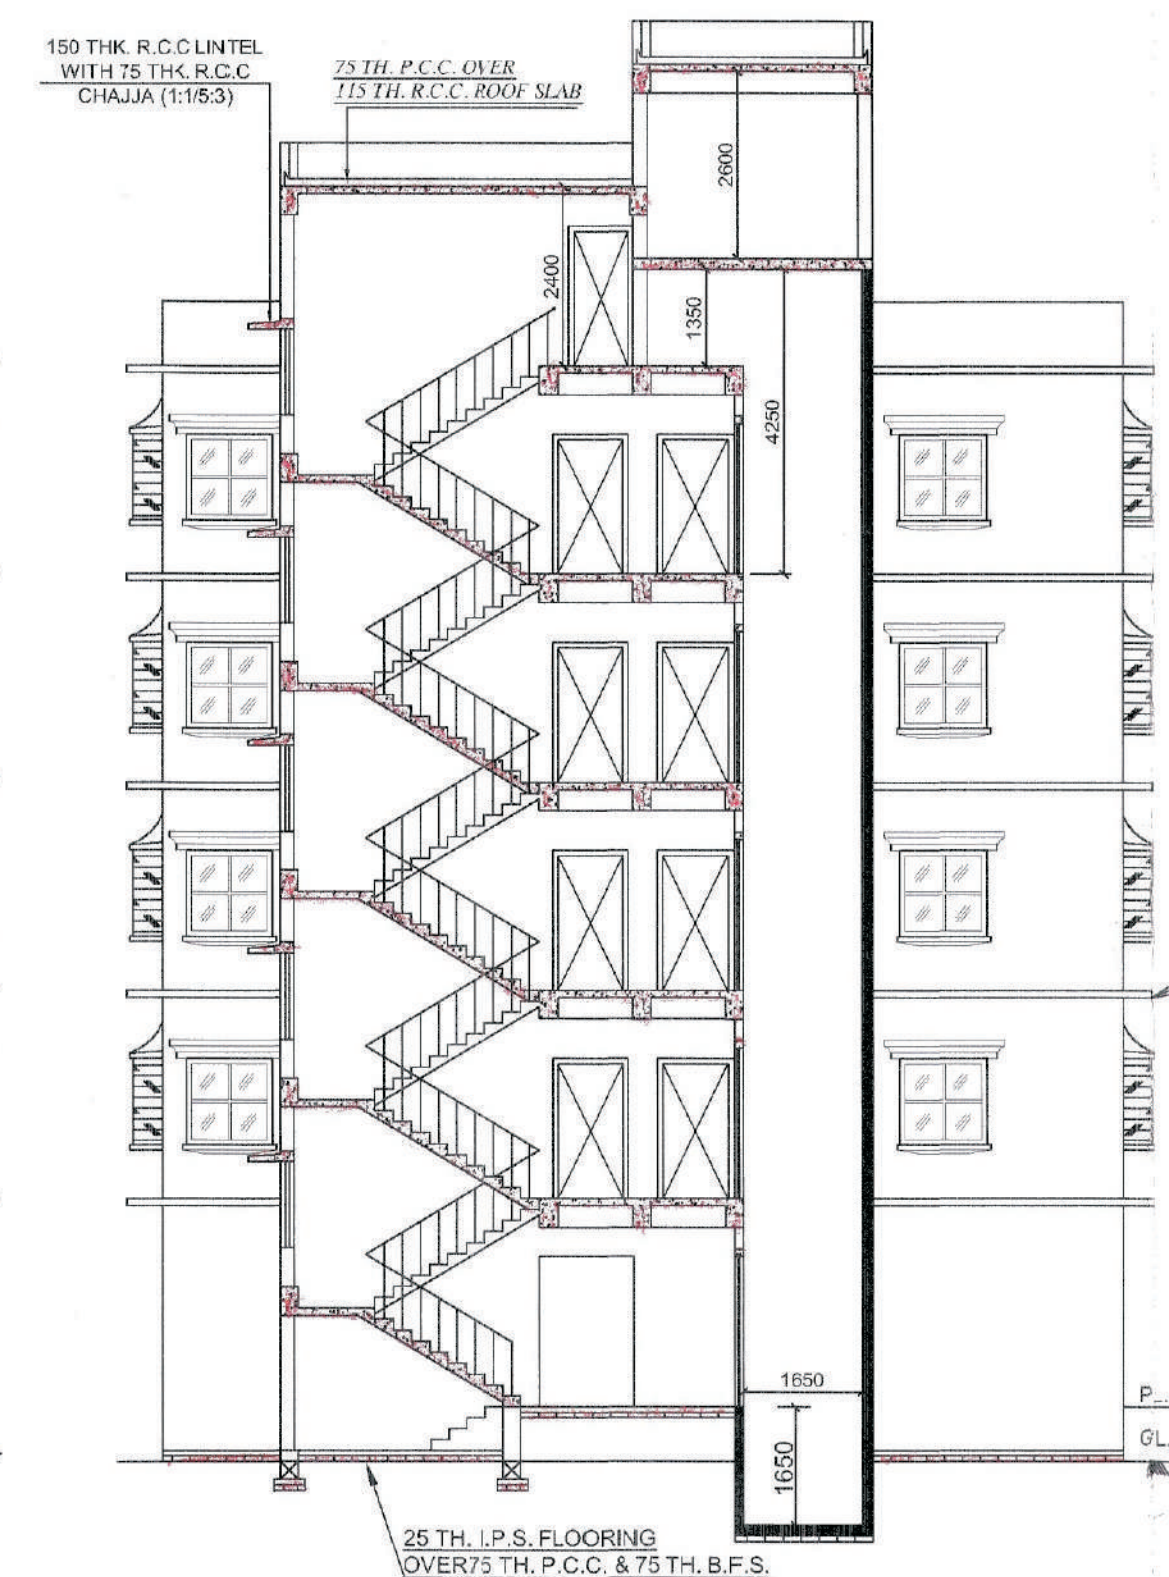


SECTION NO-AA
SCALE:- 1:100, BLOCK- 12

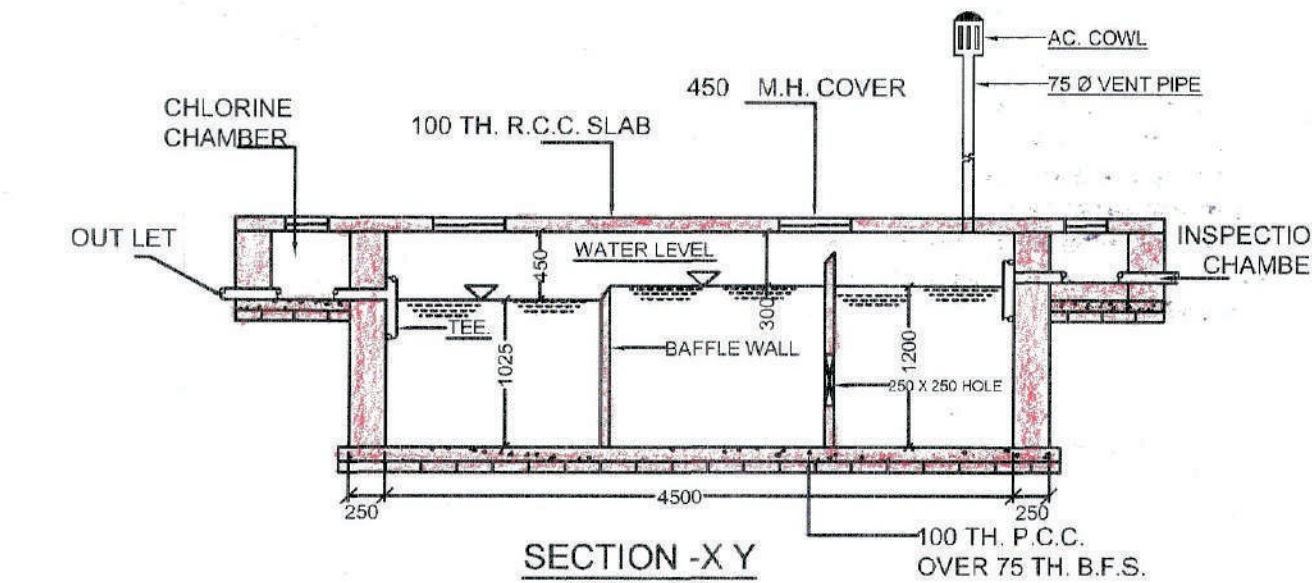


SECTION -X Y
SCALE:-1:50

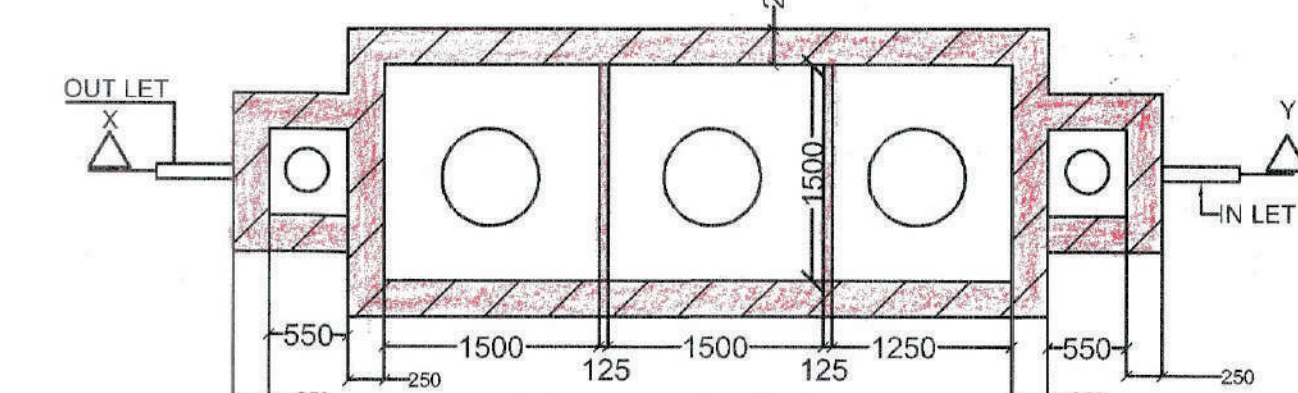


DETAILS OF SEPTIC TANK
SCALE:-1:50

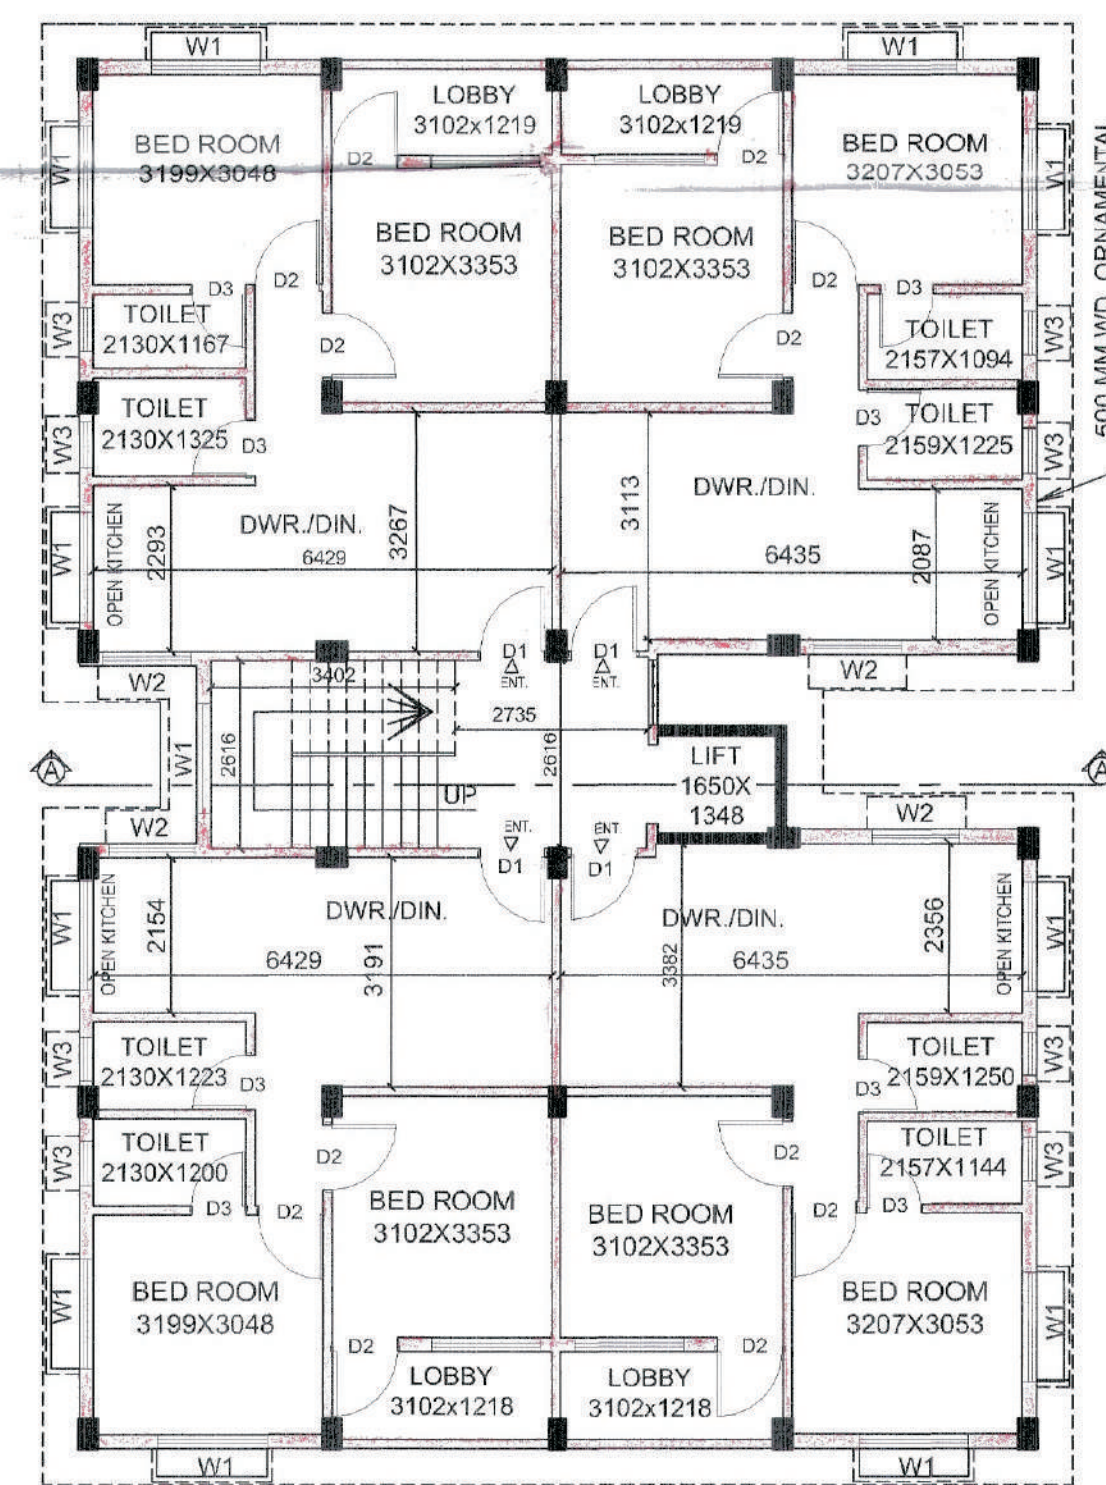


TYP. (FIRST TO FOURTH) FLOOR PLAN
SCALE:- 1:100, BLOCK- 12

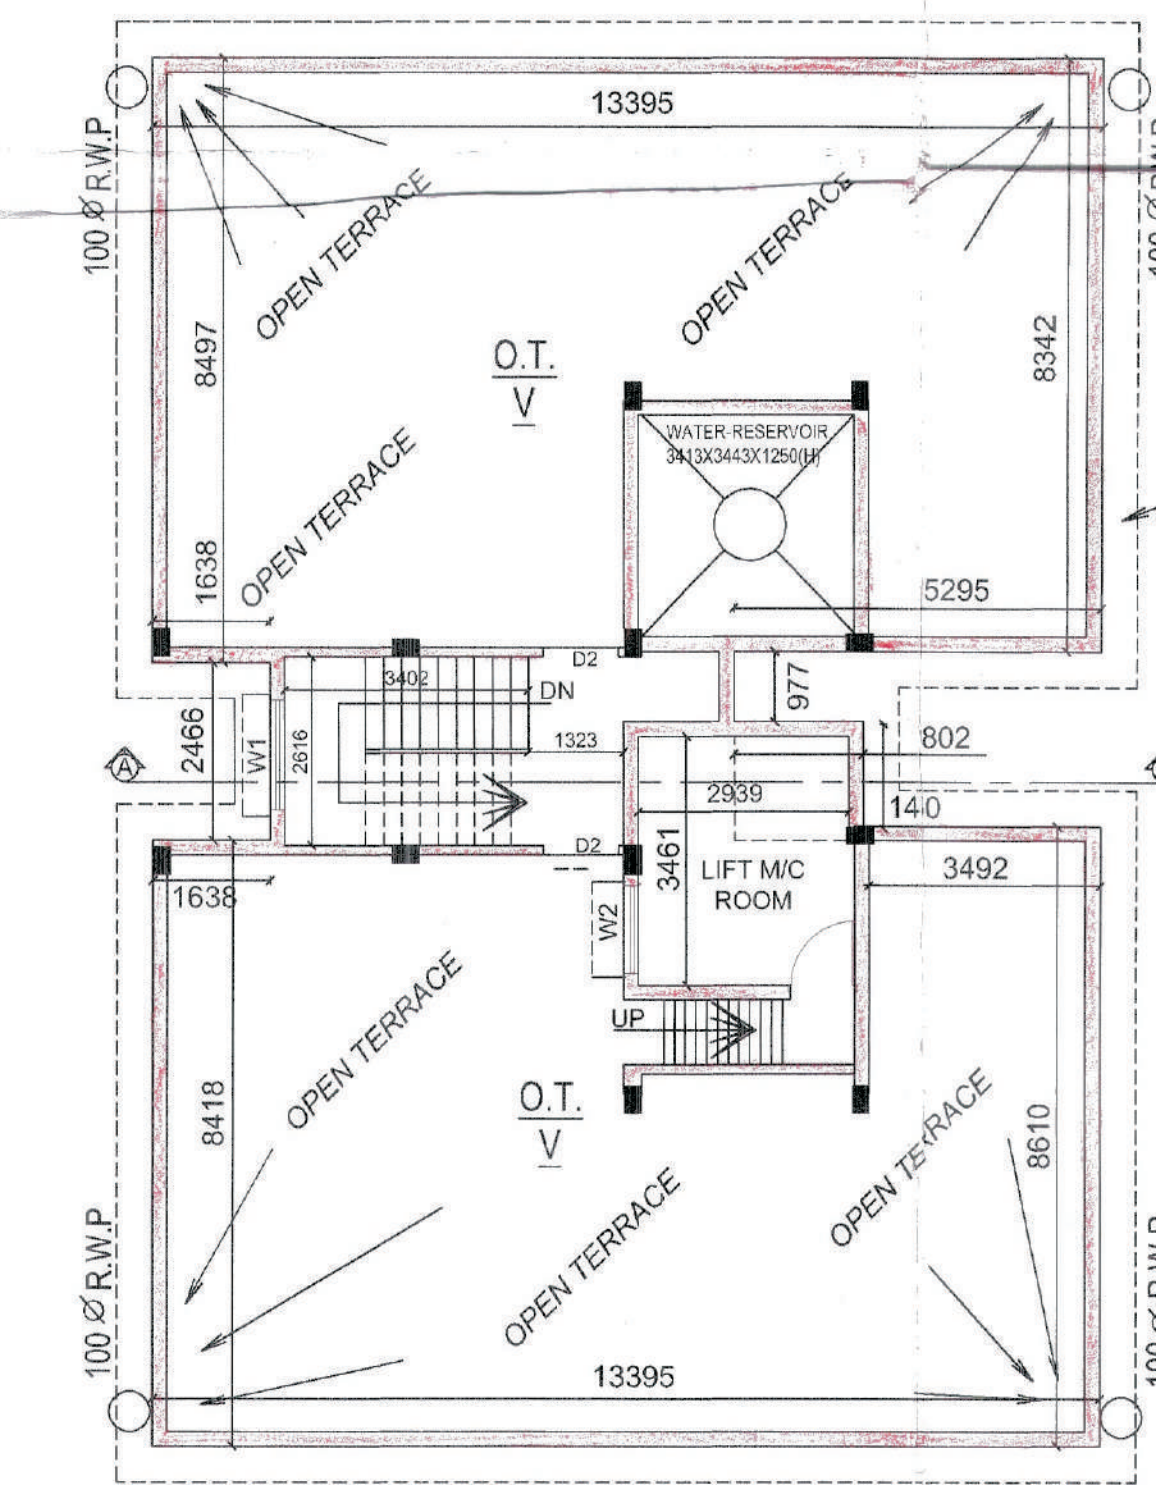

ROOF PLAN
SCALE:- 1:100, BLOCK- 12

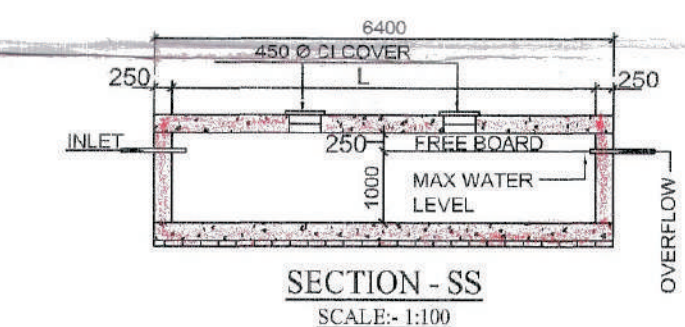

SECTION -SS
SCALE:-1:100

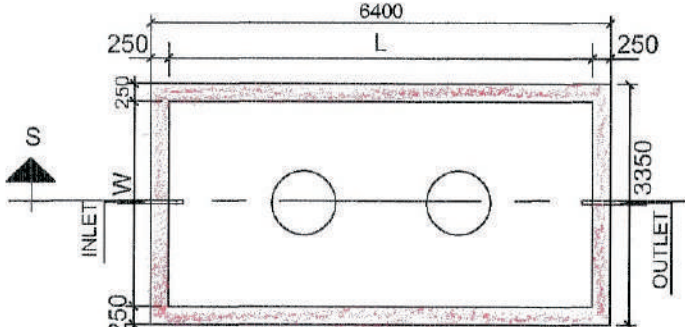

DET. OF UNDER GROUND WATER RESERVOIR
SCALE:-1:100

SCHEDULE OF UNDER GROUND WATER RESERVOIR

MKD.	SIZE			CAPACITY (LITER)
	LENGTH (L)	WIDTH (W)	HEIGHT (H)	
UG	5000	2850	1000	16815

SANCTION SITE PLAN NO.- B-1/S/73(A)/16-17
BLOCK - 12

SCHEDULE OF DOOR&WINDOW

TYPE	WIDTH	HEIGHT
D1	1000	2100
D2	900	2100
D3	750	2100
W1	1500	1200
W2	1200	1200
W3	750	750

PLAN FOR PROPOSED G+IV STORIED PRINCIPALLY RESIDENTIAL & PARTLY COMMERCIAL BUILDING OF "M/S MONDAL CONSTRUCTION COMPANY LTD" AUTHORIZED SIGNATORY MR. SWAPAN KUMAR MONDAL, S/O LT. SITANGASHU SEKHAR MONDAL, MR. SAMARJIT MONDAL, S/O MR. SWAPAN KUMAR MONDAL, SMT. ROOMA MONDAL, W/O MR. SAMARJIT MONDAL, SMT. SOBHA RANI MONDAL, W/O MR. SWAPAN KUMAR MONDAL, FROM DAG NO:-118(L.R.) (TANK)-LAND AREA:-1 BIGHA 1 KA. 12 CH.21 S.FT. OR 0.360 ACRE FROM DAG NO:-119(L.R.) (VASTU)-LAND AREA:- 5 BIGHA 4 KA. 9 CH.30 S.FT. OR 1.729 ACRE

MOUZA:-CHANDERNAGORE, J.L. NO:-1,
P.S.-:CHANDERNAGORE, SHEET NO:-1

R.S. DAG NO:-69, 70, R.S. KHATIAN NO:-118,119,
L.R. DAG NO:-118 & 119, L.R. KHATIAN NO:-1337,1338,1339,1340,1341,
BOROUGH NO:-1, WARD NO:-1,
HOLDING NO:-890(NEW), 700(OLD) (POND)
HOLDING NO:-848(NEW), 701(OLD) (VASTU)

SITUATED AT:-HARIDRADANG DHARMATALA MAIN ROAD, UNDER CHANDERNAGORE MUNICIPAL CORPORATION, DIST.-:HOOGHLY.


- AREA STATEMENT:- (BLOCK-12)**
- PROP. G.F. COVD. AREA:- 2638 S.FT. OR, 245.16 SQ.M.
 - PROP. TYP. 1ST TO 4 TH FLOOR COVD. AREA:- 2638 S.FT. OR, 245.16 SQ.M.
 - PROP. TOTAL COVD. AREA:-13190 S.FT. OR 1225.83 SQ.M.
 - PROP. CAR PARKING AREA AT G.F.-:1102 S.FT. OR, 102.41 SQ.M.
 - PROP. COMMERCIAL AREA AT G.F.-:1216 S.FT. OR, 113.01 SQ.M.
 - PROP. STAIR, LIFT & PASS. COVD. AREA AT G.F.-: 320 S.FT. OR 29.73 SQ.M.
 - PROP. TOTAL FLOOR AREA:-10552 S.FT. OR 980.66 SQ.M.
 - PROP. HEIGHT OF THE BUILDING FROM P.L.-:14.5 M.
 - TOTAL NUMBER OF TENEMENTS:-16 NOS.

1) Swapan Kumar Mondal
2) Samarjit Mondal
3) Sobha Rani Mondal
4) Rooma Mandal
5) For MONDAL CONSTRUCTION CO. LTD.
Sangjit Mondal
Director

SIGNATURE OF OWNERS:-

Pulak Sikari
Pulak Sikari
C.M.C. Registered L.B.S.
Lic. No. RA
Ph. No.- 8420323236

SIGNATURE OF L.B.S.:-

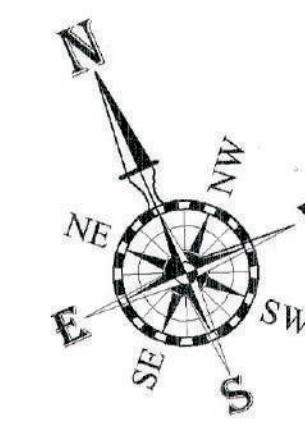

১৭/০৭/১৯
 ৩/৭/১৯
 জবর গৃহ নিষেধাজ্ঞা / নিষেধাজ্ঞারক
 গৃহ নম্বর - ০-১/১৪/২১/২০১৪-১৭
 মঞ্জুরীর তারিখ - ৩০/০৭/২০১৭



কোন গৃহের ক্ষেত্রে মনোরম বাস্তবায়নের সুযোগকে লাইসেন্স প্রাপ্তি সূচক হিসেবে বিবেচিত করা হবে এবং ২০০০-০১ বা তার অধিক হলে বেসরকারি টাওয়ার প্রকল্পের আওতাধীন গৃহের ক্ষেত্রে মনোরম বাস্তবায়ন নিষিদ্ধ হবে এ ব্যাপারে প্রয়োজনীয় আইনগত ব্যবস্থা গ্রহণ করা হবে।
 স্থানীয় পায়খানা সেতুগত টাওয়ার ডেইলি পরিদর্শনের মুখে নথিভুক্ত করা জাতিয়ে তার রক্ষণাবেক্ষণের বিধিমালা আনয়নকারী করণীয়।

অনুমোদনসহ
 কর্তৃপক্ষ - জনস্বাস্থ্য পৌর নিগম

মুজিব স্বাক্ষর ব্যবস্থায় প্রকল্পের কার্যক্রম পরিচালনা করা হবে।
 অনুমোদিত নকশার নিষিদ্ধ কার্যক্রম মোটামুটি পর্যালোচনা করে ২০০৭-০৮ ২০১১) মাসের মধ্যে ৩১ দিনের মধ্যে জমা দিতে হবে। এই ৩১ দিনের মধ্যে জমা না হলে প্রকল্পের কার্যক্রম স্থগিত করা হবে।
 অনুমোদিত নকশা পরিদর্শন করলে নকশার পরিবর্তন করা হলে তাতে পরিবর্তন আনতে হবে।
 অনুমোদিত নকশা পরিদর্শন করলে নকশার পরিবর্তন আনতে হবে।

অনুমোদিত গৃহের ক্ষেত্রে নিষিদ্ধ কার্যক্রম পরিচালনা করা হবে।
 অনুমোদিত নকশার নিষিদ্ধ কার্যক্রম মোটামুটি পর্যালোচনা করে ২০০৭-০৮ ২০১১) মাসের মধ্যে ৩১ দিনের মধ্যে জমা দিতে হবে। এই ৩১ দিনের মধ্যে জমা না হলে প্রকল্পের কার্যক্রম স্থগিত করা হবে।
 অনুমোদিত নকশা পরিদর্শন করলে নকশার পরিবর্তন করা হলে তাতে পরিবর্তন আনতে হবে।
 অনুমোদিত নকশা পরিদর্শন করলে নকশার পরিবর্তন আনতে হবে।

অনুমোদনসহ
 কর্তৃপক্ষ - জনস্বাস্থ্য পৌর নিগম

১৯/০৭/১৯
 ৩/৭/১৯
 ১৯/০৭/১৯
 ৩/৭/১৯