

Sh. Haider Ali
Maya Begum

SIGNATURE OF OWNER(S)

I/WE DO HEREBY CERTIFY THAT PLANS, ELEVATION AND SECTIONS AND OTHER STRUCTURAL DETAILS OF THE PROPOSED BUILDING ON MOUZA-GODA, J.L NO.-41, R.S. PLOT NO. 426, 1052. L.R. PLOT NO. 456, 1156. KHATIAN NO. 757. L.R. KHATIAN NO. 4488, 4489. P.S. BURDWAN, UNDER BELKASH GRAM PANCHAYAT, DIST. PURBA BARDHAMAN, HAVE BEEN PREPARED IN CONFORMITY WITH ALL THE RELEVANT PROVISIONS UNDER THE WEST BENGAL MUNICIPAL (BUILDING) RULES, 2007. THIS ALSO TO CERTIFIED ALL THE "NO OBJECTION" CERTIFICATES FROM THE RESPECTIVE AUTHORITIES SUCH AS FIRE AND EMERGENCY SERVICES DEPARTMENT, AIRPORT AUTHORITY, POLLUTION CONTROL BOARD, TELECOMMUNICATION DEPARTMENT ETC. AS APPLICABLE IN THIS REGARDS. ARE ALSO ENCLOSED WITH THE APPLICATION FOR SEEKING APPROVAL OF THE PLAN TO CONSTRUCT / RE-CONSTRUCT / ADDITION TO / ALTERATION OF THE BUILDING ON THE SAID PLOT

SOMSUBHRA CHOWDHURY
ARCHITECT
COA REG. NO.-CA/2011/52285

SIGNATURE OF ARCHITECT

SPACE FOR B.D.A.

Assistant Engineer
Burdwan Development Authority
Purba Bardhaman

Shriman
25/04/2022
Executive Engineer
Burdwan Development Authority
Purba Bardhaman

NOTES

ALL DIMENSIONS ARE IN MM UNLESS OTHERWISE MENTIONED

SPECIFICATION DETAILS

- R.C.C. FRAME STRUCTURE WITH CONC. GRADE 1:1.5:3.
- 200 THK. EXTERNAL 125 THK. INTERNAL WALLS WITH 1:4 CEMENT MORTAR JOINTS.
- STEEL Z-SECTION WINDOWS.
- VITRIFIED TILE FLOORING.
- 16 & 14 CEMENT PLASTER ON INTERNAL WALLS AND CEILING RESPECTIVELY.
- WATER PROOFING TREATMENT.
- P.O.P. PUNNING ON INTERNAL WALLS & CEILING.



ARCHITECTURE INTERIOR
C-59, GOSTHATA LA, GARIA, KOL-84
PHONE NO. 9748866795, 9830650141

PROJECT: **BURDWAN RESIDENTIAL**

DRAWING TITLE
SITE PLAN

DATE : 13.12.2021

SCALE: AS MENTIONED

DRN BY: BUDDHA


CHK. BY : SOM

PROJECT NO.: STHA-0046

REVISION : R0

DRG.NO.: STHA-0046-SAN-ARCH-03

NORTH

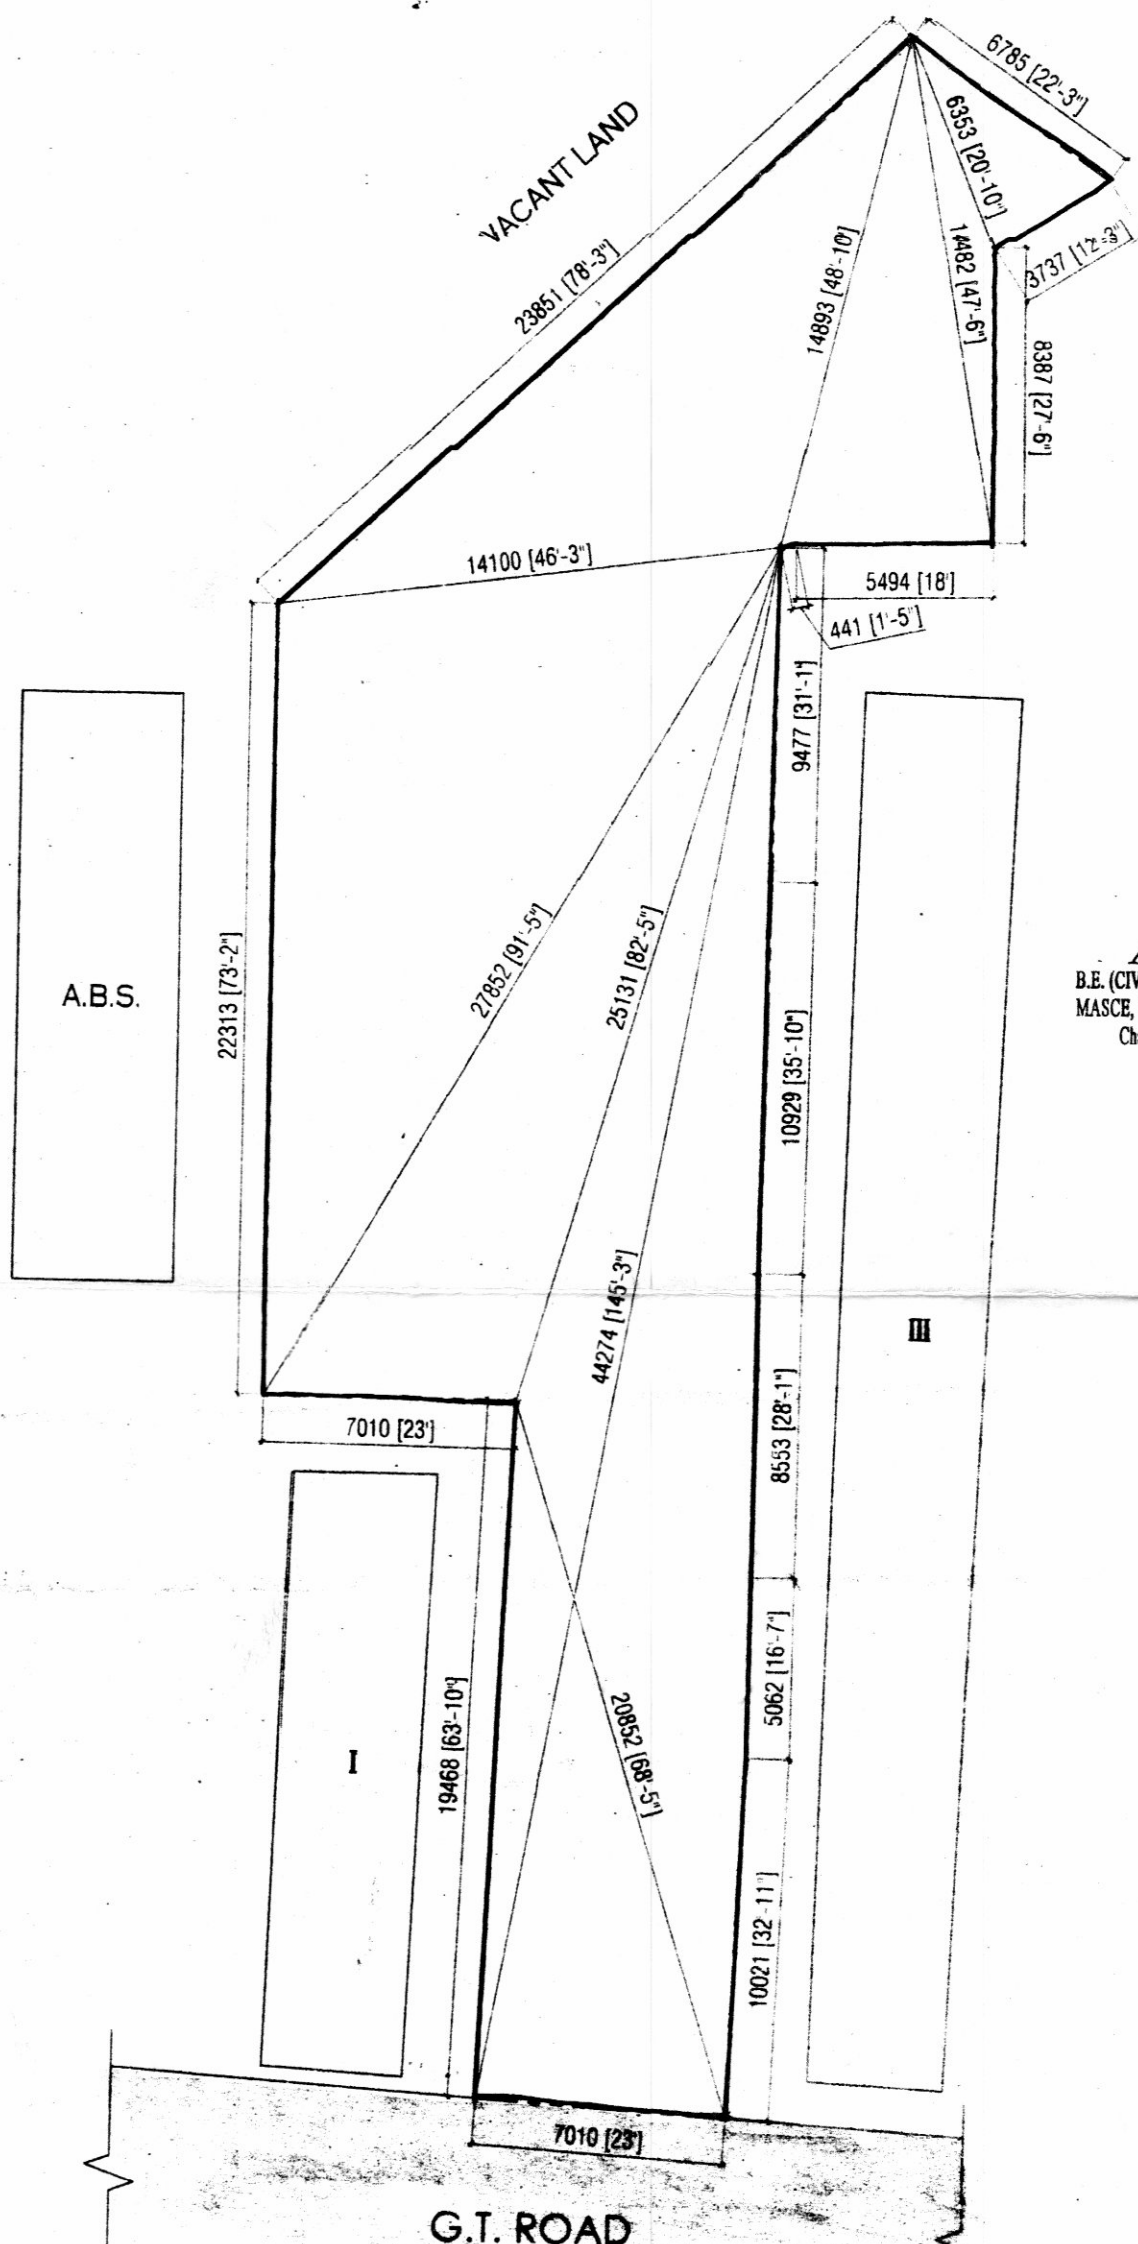

SITE PLAN

SCALE 1:200

*Development Permission is approved u/s 46 of West Bengal Town and Country (Planning and Development) Act, 1979 by BDA vide Memo No. 2079/200A dated 25/04/22 for a period as mentioned u/s section 48 of WB T&C (P&D) Act, 1979. This building plan should be sanctioned & completion certificate should be obtained from the concerned Authority (Municipality or another authority as per the provisions of Municipal Act, 1939) within the period of 6 months from the date of sanction of BDA or if 1939 Act is not applicable in the area of BDA, then the period of BDA or if Unsanctioned & completed in contravention of the provisions of u/s 51 violation of any of the existing law of the State or India Act, 1979 of West Bengal Town & Country (Planning & Development) Act, 1979. Revocation and modification of this Development Permission can be done u/s 51 of WB T&C (P&D) Act, 1979. Other terms and conditions as per the Certificate vide Memo No. 2079/200A dated 25/04/22

[Signature] 06.03.22
Pradhan
Belkash Gram Panchayat