

**SITE PLAN OF A RESIDENTIAL FLAT NO- (NORTHEN SIDE) ON 2ND FLOOR  
IN RED MARK AT MOUZA - GAR SAMNAGAR, J.L.NO -19, R.S. DAG NO- 117/606 , L.R.  
DAG NO - 849 , L.R. KHATIAN NO- 160, WARD NO- 02, H/NO- 106 , SHANTIGARH ROAD,  
UNDER GARULIA MUNICIPALITY, P.S.- JAGATDAL, DISTRICT - NORTH 24  
PARGANAS .**


**\*\*Sketch Map & Data Given By Vendor**



**SCALE:- 1"= 8'-0"**

**OPEN TO SKY**

**OPEN TO SKY**

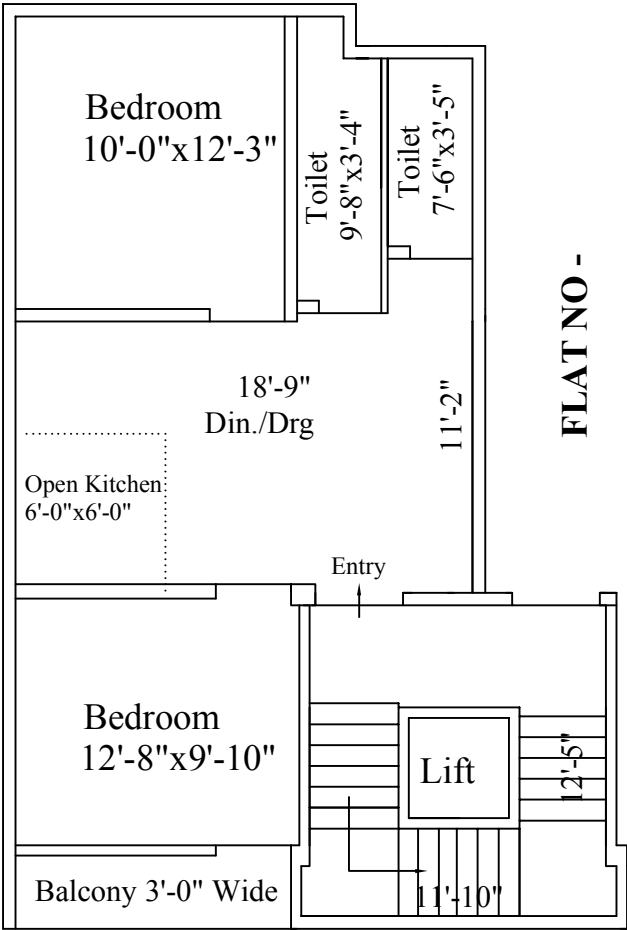

**FLAT NO -**

**SCHEDULE OF PROPERTY**

**COVERED AREA - 611  
SUPER BUILT-UP AREA(WITH 25%)= 763.75 SQ. FT.**

**OPEN TO SKY**

<u>DRAWN BY:-</u>	<u>SIGN. OF PURCHASER</u>	<u>SIGN. OF OWNER</u>