

LEGENDS	
ST(PR)	STAIRCASE PRESSURIZATION SHAFT
LLPS	LIFT LOLLY PRESSURIZATION SHAFT
ELE (R)	ELECTRICAL ROOM
FHC	FIRE HOSE CABINET
TOI.	TOILET
EL.	ELECTRICAL
FCD	FIRE CHECK DOOR
NOTE :-	* BUILDING IS MECHANICALLY VENTILATED

SCHEDULE OF DOORS			
MKD.	SILL	LINTEL	SIZE
D	-	2150	2000X2150
D1	-	2150	1500X2150
D2	-	2150	750X2150
FCD	-	2150	1500X2150

SCHEDULE OF WINDOWS			
MKD	SILL	LINTEL	SIZE
W1	350	2150	1500X1800
W3	950	2150	875X1200

OFFICE USED

SHEET NO- 3

SILIGURI MUNICIPAL CORPORATION

PLAN No. 18

DATE 12-02-2025

BLDG. CELL, SILIGURI

NAME & ADDRESS OF OWNERS:

M/S SURAJ BUILDCON PVT. LTD. & KAMAKHAYA INFRAREALTY PVT. LTD.

REPRESENTED BY

SRI SURESH KUMAR AGARWAL

S/O LATE AMILAL AGARWAL

2ND MILE, SEVOKE ROAD, P.S- BHAKTINAGAR, DIST.- JALPAIGURI

PROJECT:

REVISED [LOWER G.R. + UPPER G.R. + FIVE]

STORIED COMMERCIAL [MERCANTILE RETAIL]

CUM NURSING HOME BUILDING

AT 3RD MILE ,N.H - 31 , SALUGARA

SILIGURI, SMC WARD NO.- 42

SCHEDULE OF LAND:

PLOT NO: R.S - 99 /312, 99/314 L.R- 506,508 ,500

KHATIAN NO: R.S- 33/ 1, L.R- 696,697,693

JL NO : 2 SHEET NO: R.S- 5 ,L.R- 2

HOLDING NO:VL/100/C/C & VL/100/D/110


MOUZA : DABGRAM, PARGANA : BAIKUNTHA PUR

P.S : BHAKTINAGAR DIST : JALPAIGURI

WARD NO.- 42 (SMC)


PLOT LOCATION

3RD MILE ,NH-31 SALUGARA,SILIGURI .

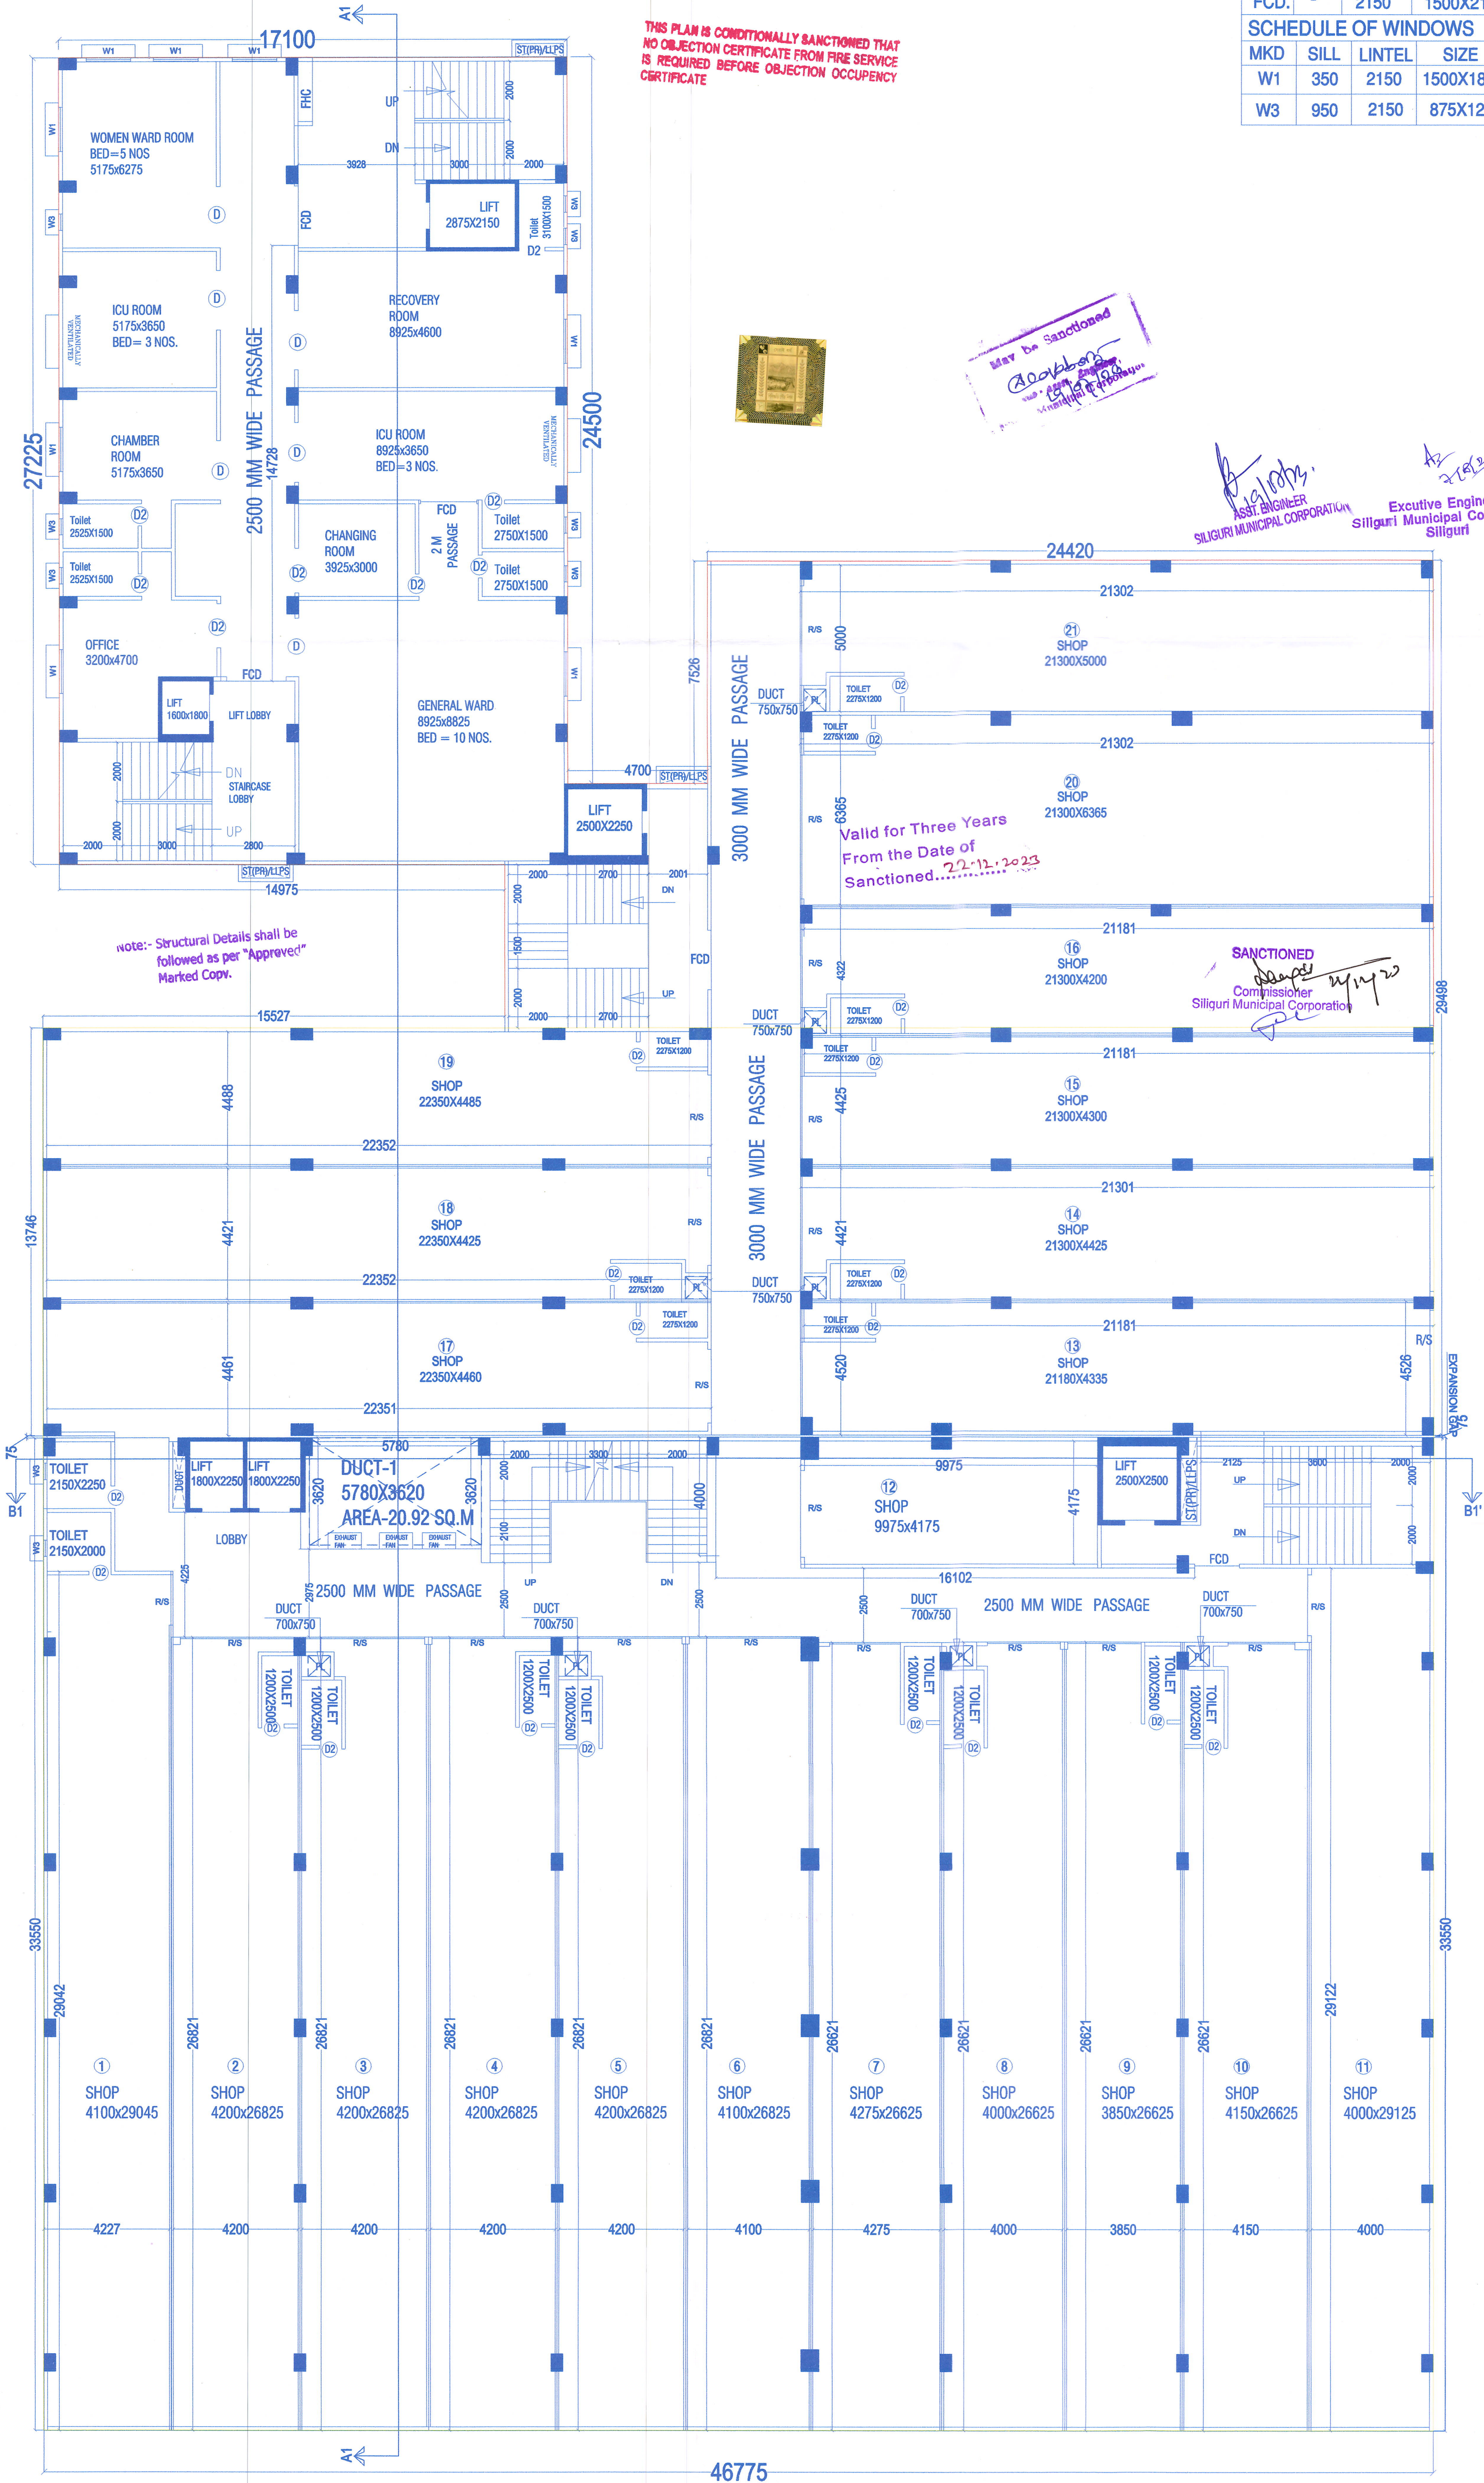

1ST,2ND, 3RD & 4TH FLOOR PLAN

SCALE 1:100

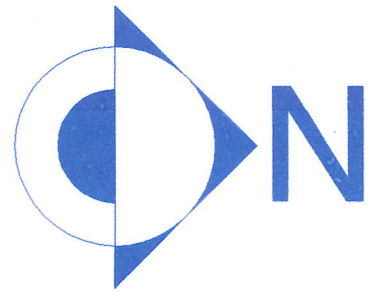

Signature

Structural Engineer

Signature

Geo-Technical Engineer