


Latitude & Longitude 22.564821127825017, 88.51102708401663

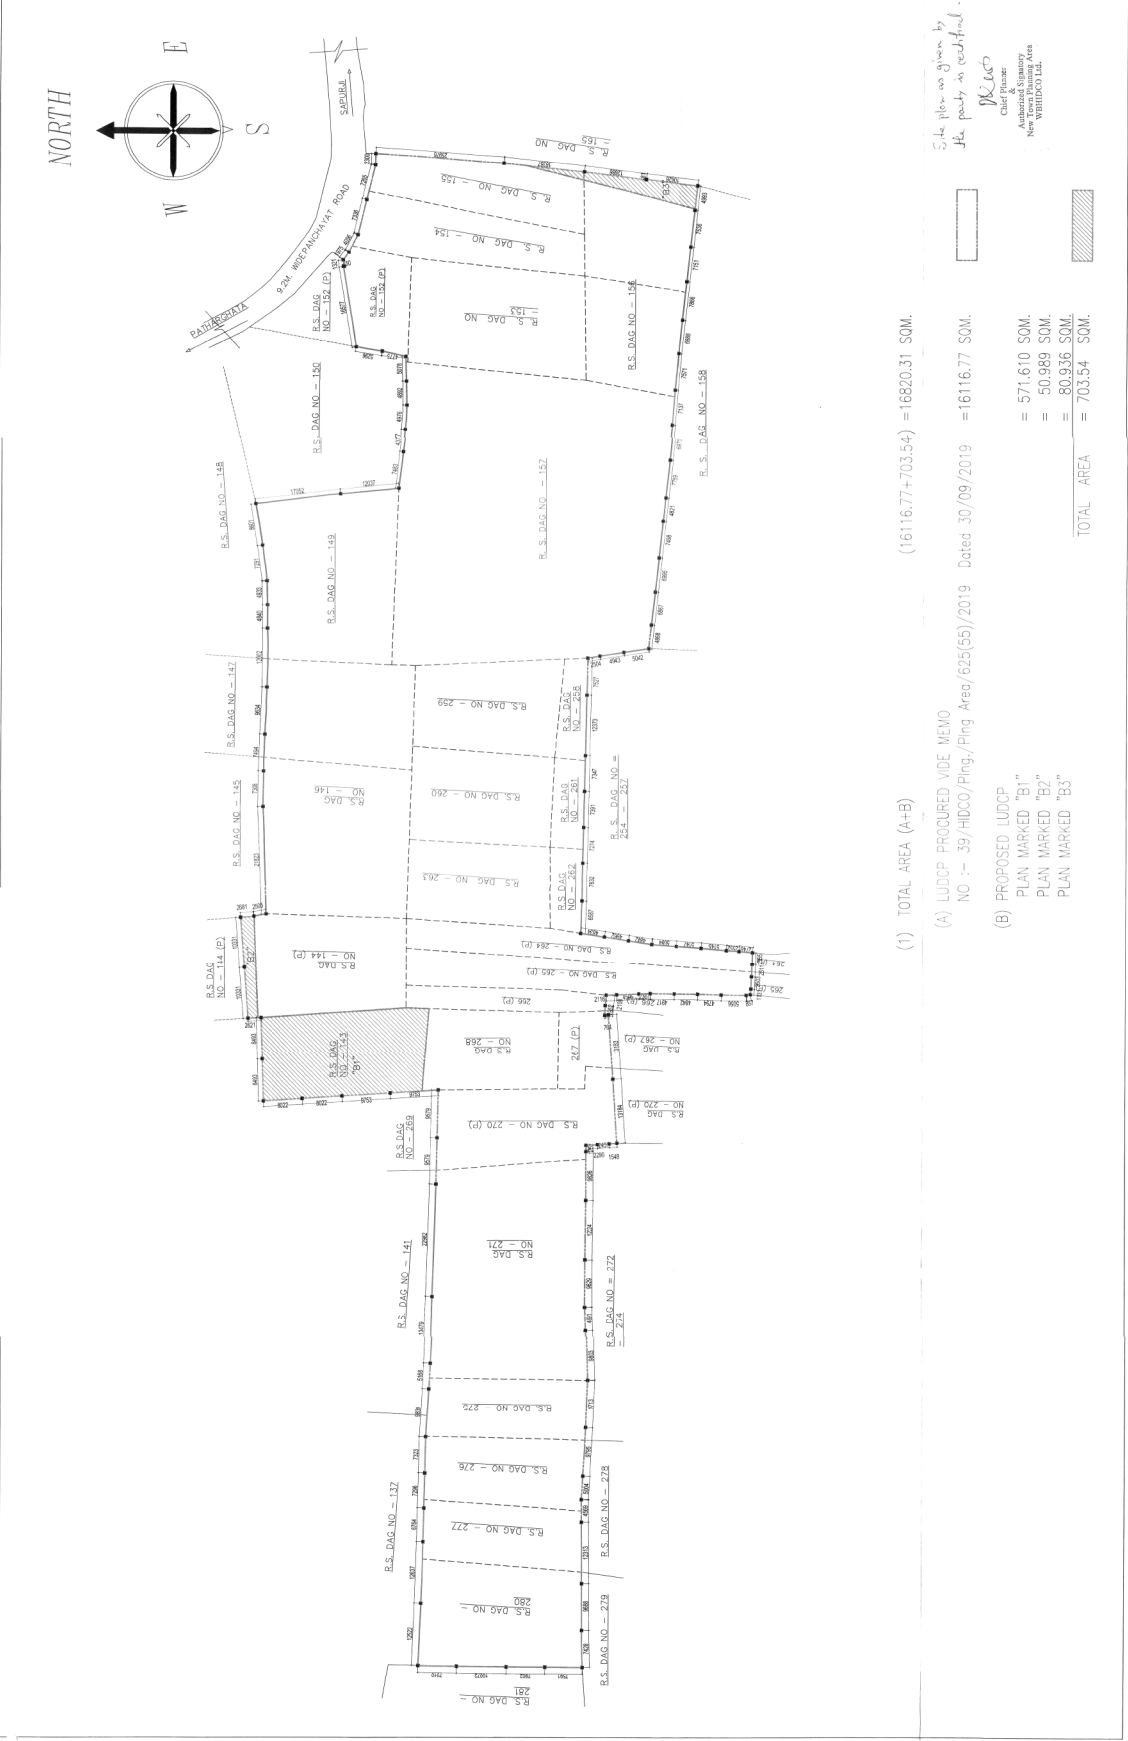

SITE PLAN OF THE LANDS MEASURING - 16820.31 sq.mt. in R.S./L.R. DAG NO.-143,144(P),146,149,150(P),153,154; 155,156,157,258,259,260,261,262,263,264(P),265(P) 266(P),267(P),268,270(P),271,275,276,277,280 UNDER MOUZA-CHAPNA, J.L. NO.-35,P.S.-RAJARHAT, KOLKATA-700135 ; DIST.:- NORTH 24 PARGANAS	
TITLE: SITE PLAN	DRAW. NO.:-
SCALE:- 1:500	DRAWN BY:- M.S.
DATE- 23.11.2022	CHECKED BY:- A.D.
ISSUE STATUS-CORPORATION	
1.JALSAGAR PROPERTIES PVT. LTD	34.BANGSARA PROPERTIES PVT. LTD
2.GREENTHANE VANUYA PVT. LTD	35.BANGSARA PROPERTIES PVT. LTD
3.GREENTHANE VANUYA PVT. LTD	36.BANGSARA PROPERTIES PVT. LTD
4.GREENTHANE TRADERS PVT. LTD	37.BANGSARA CONTRACTORS PVT. LTD
5.GREENTHANE TRADERS PVT. LTD	38.BANGSARA CONTRACTORS PVT. LTD
6.GREENTHANE TRADERS PVT. LTD	39.BANGSARA CONTRACTORS PVT. LTD
7.GREENTHANE TRADERS PVT. LTD	40.CADE PROPERTIES PVT. LTD
8.GREENTHANE TRADERS PVT. LTD	41.CADE PROPERTIES PVT. LTD
9.AMRTIPATH VANUYA PVT. LTD	42.AMLET PROPERTIES PVT. LTD
10.SILVERTOSS VENTURE PVT. LTD	43.AMLET PROPERTIES PVT. LTD
11.SILVERTOSS VENTURE PVT. LTD	44.BHANGSARA PROPERTIES PVT. LTD
12.SILVERTOSS VENTURE PVT. LTD	45.DHAWASETH REALSTATE PVT. LTD
13.PRIMEROSE BUILDERS PVT. LTD	46.DHAWASETH REALSTATE PVT. LTD
14.KALUSHADHAN TRACOM PVT. LTD	47.DHAWASETH REALSTATE PVT. LTD
15.KALUSHADHAN TRACOM PVT. LTD	48.DHAWASETH REALSTATE PVT. LTD
16.BROUGHTSOME CONSTRUCTION PVT. LTD	49.AMLET CONSTRUCTION PVT. LTD
17.AUTOMELON REACON PVT. LTD	50.ASHUDHAN BUILDERS PVT. LTD
18.SHALLOT PROPERTIES PVT. LTD	51.ASHUDHAN BUILDERS PVT. LTD
19.SHALLOT PROPERTIES PVT. LTD	52.ASHUDHAN BUILDERS PVT. LTD
20.SHALLOT PROPERTIES PVT. LTD	53.ASHUDHAN BUILDERS PVT. LTD
21.SANDHOSHAKHA DEVELOPERS PVT. LTD	54.TRENTO DEALTRADE PRIVATE LIMITED
22.ENORMOUS VAPAAAR PVT. LTD	55.GOLDENSBIGHT COMMERCIAL PVT. LTD
23.AMRTIPATH BUILDERS PVT. LTD	56.GOLDENSBIGHT COMMERCIAL PVT. LTD
24.AMRTIPATH BUILDERS PVT. LTD	57.GOLDENSBIGHT COMMERCIAL PVT. LTD
25.HENPANA BUILDERS PVT. LTD	58.GODRIC ESTATE (P) LTD
26.PULPTI NIRMAL PVT. LTD	59.RAMNAYA PROMOTERS (P) LTD
27.ARIWAYEE CONSTRUCTION PVT. LTD	60.TRENTO DEALTRADE PRIVATE LIMITED
28.ENCRO JEELSON PVT. LTD	61.KALAJURSTI VANUYA PVT. LTD.
29.ENCRO JEELSON PVT. LTD	
30.AMRTIPATH REALTORS PVT. LTD	
31.SILVERTOSS PROMOTERS PVT. LTD	
32.AMRTIPATH REALTY PVT. LTD	
33.SANDHOSHAKHA PROPERTIES PVT. LTD	



(1) TOTAL AREA (A+B) = 16116.77+703.54 = 16820.31 SOM.

(A) LUDCP PROCURED WIDE MEMO NO :- 39/HIDCO/Ping/Ping Area/625(65)/2019 Dated 30/09/2019 = 16116.77 SOM.

(B) PROPOSED LUDCP PLAN MARKED "B1" = 571.610 SOM. PLAN MARKED "B2" = 50.989 SOM. PLAN MARKED "B3" = 80.936 SOM.

TOTAL AREA = 703.54 SOM.

16116.77+703.54 = 16820.31 SOM.

16116.77 SOM.

571.610 SOM.

50.989 SOM.

80.936 SOM.

703.54 SOM.

(16116.77+703.54) = 16820.31 SOM.

16116.77 SOM.

571.610 SOM.

50.989 SOM.

80.936 SOM.

703.54 SOM.

(16116.77+703.54) = 16820.31 SOM.

16116.77 SOM.

571.610 SOM.

50.989 SOM.

80.936 SOM.

703.54 SOM.

(16116.77+703.54) = 16820.31 SOM.

16116.77 SOM.

571.610 SOM.

50.989 SOM.

80.936 SOM.

703.54 SOM.

(16116.77+703.54) = 16820.31 SOM.

16116.77 SOM.

571.610 SOM.

50.989 SOM.

80.936 SOM.

703.54 SOM.

SIGNATURE OF AUTHORIZED SIGNATORY

SIGNATURE OF ARCHITECT

ARCHITECT
ESPACE
35-A, DR. SARAT BANERJEE ROAD, KOLKATA-700029
Phone: 91-33-2465-4100 / 4189
email: info@espaceindia.com
WEBSITE: www.espaceindia.com

Chief Engineer
Authorized Signatory
New WHIDCO Ltd.

Site plan as given by
the party is verified.

THIS DRAWING IS A PROPERTY OF ESAPCE INDIA AND IS NOT TO BE REPRODUCED OR TRANSMITTED IN ANY FORM OR BY ANY MEANS, ELECTRONIC OR MECHANICAL, WITHOUT THE WRITTEN PERMISSION OF ESAPCE INDIA.