




3RD/6TH/9TH/12TH FLOOR PLAN

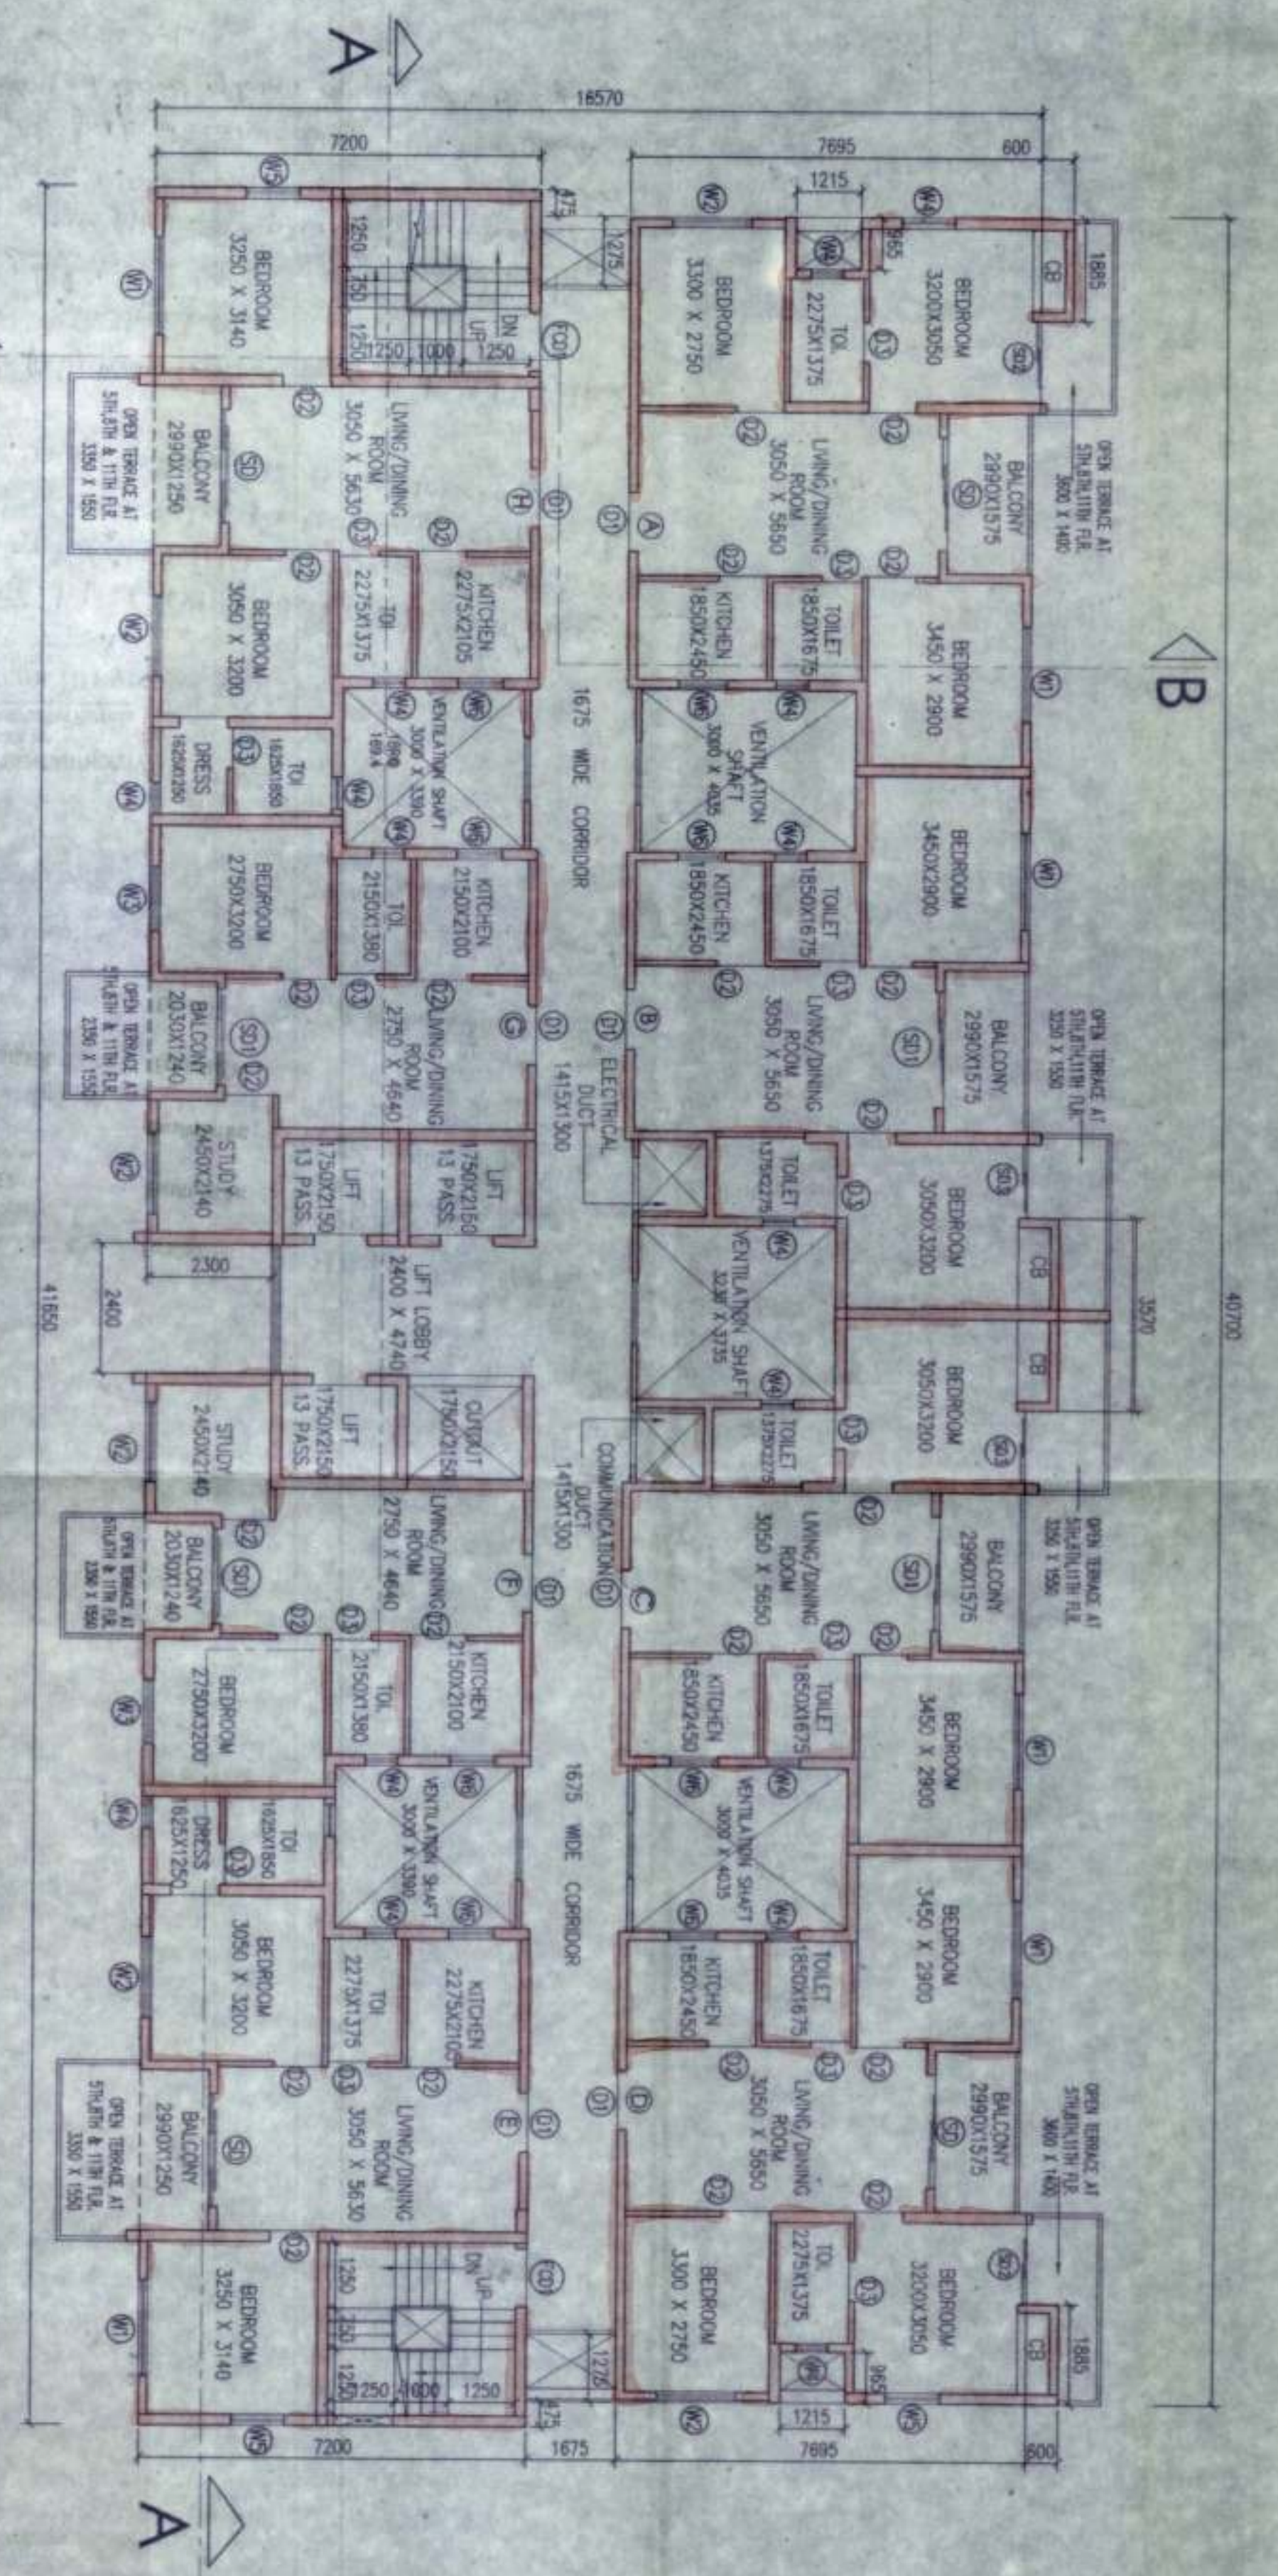


5TH/8TH & 11TH FLOOR PLAN

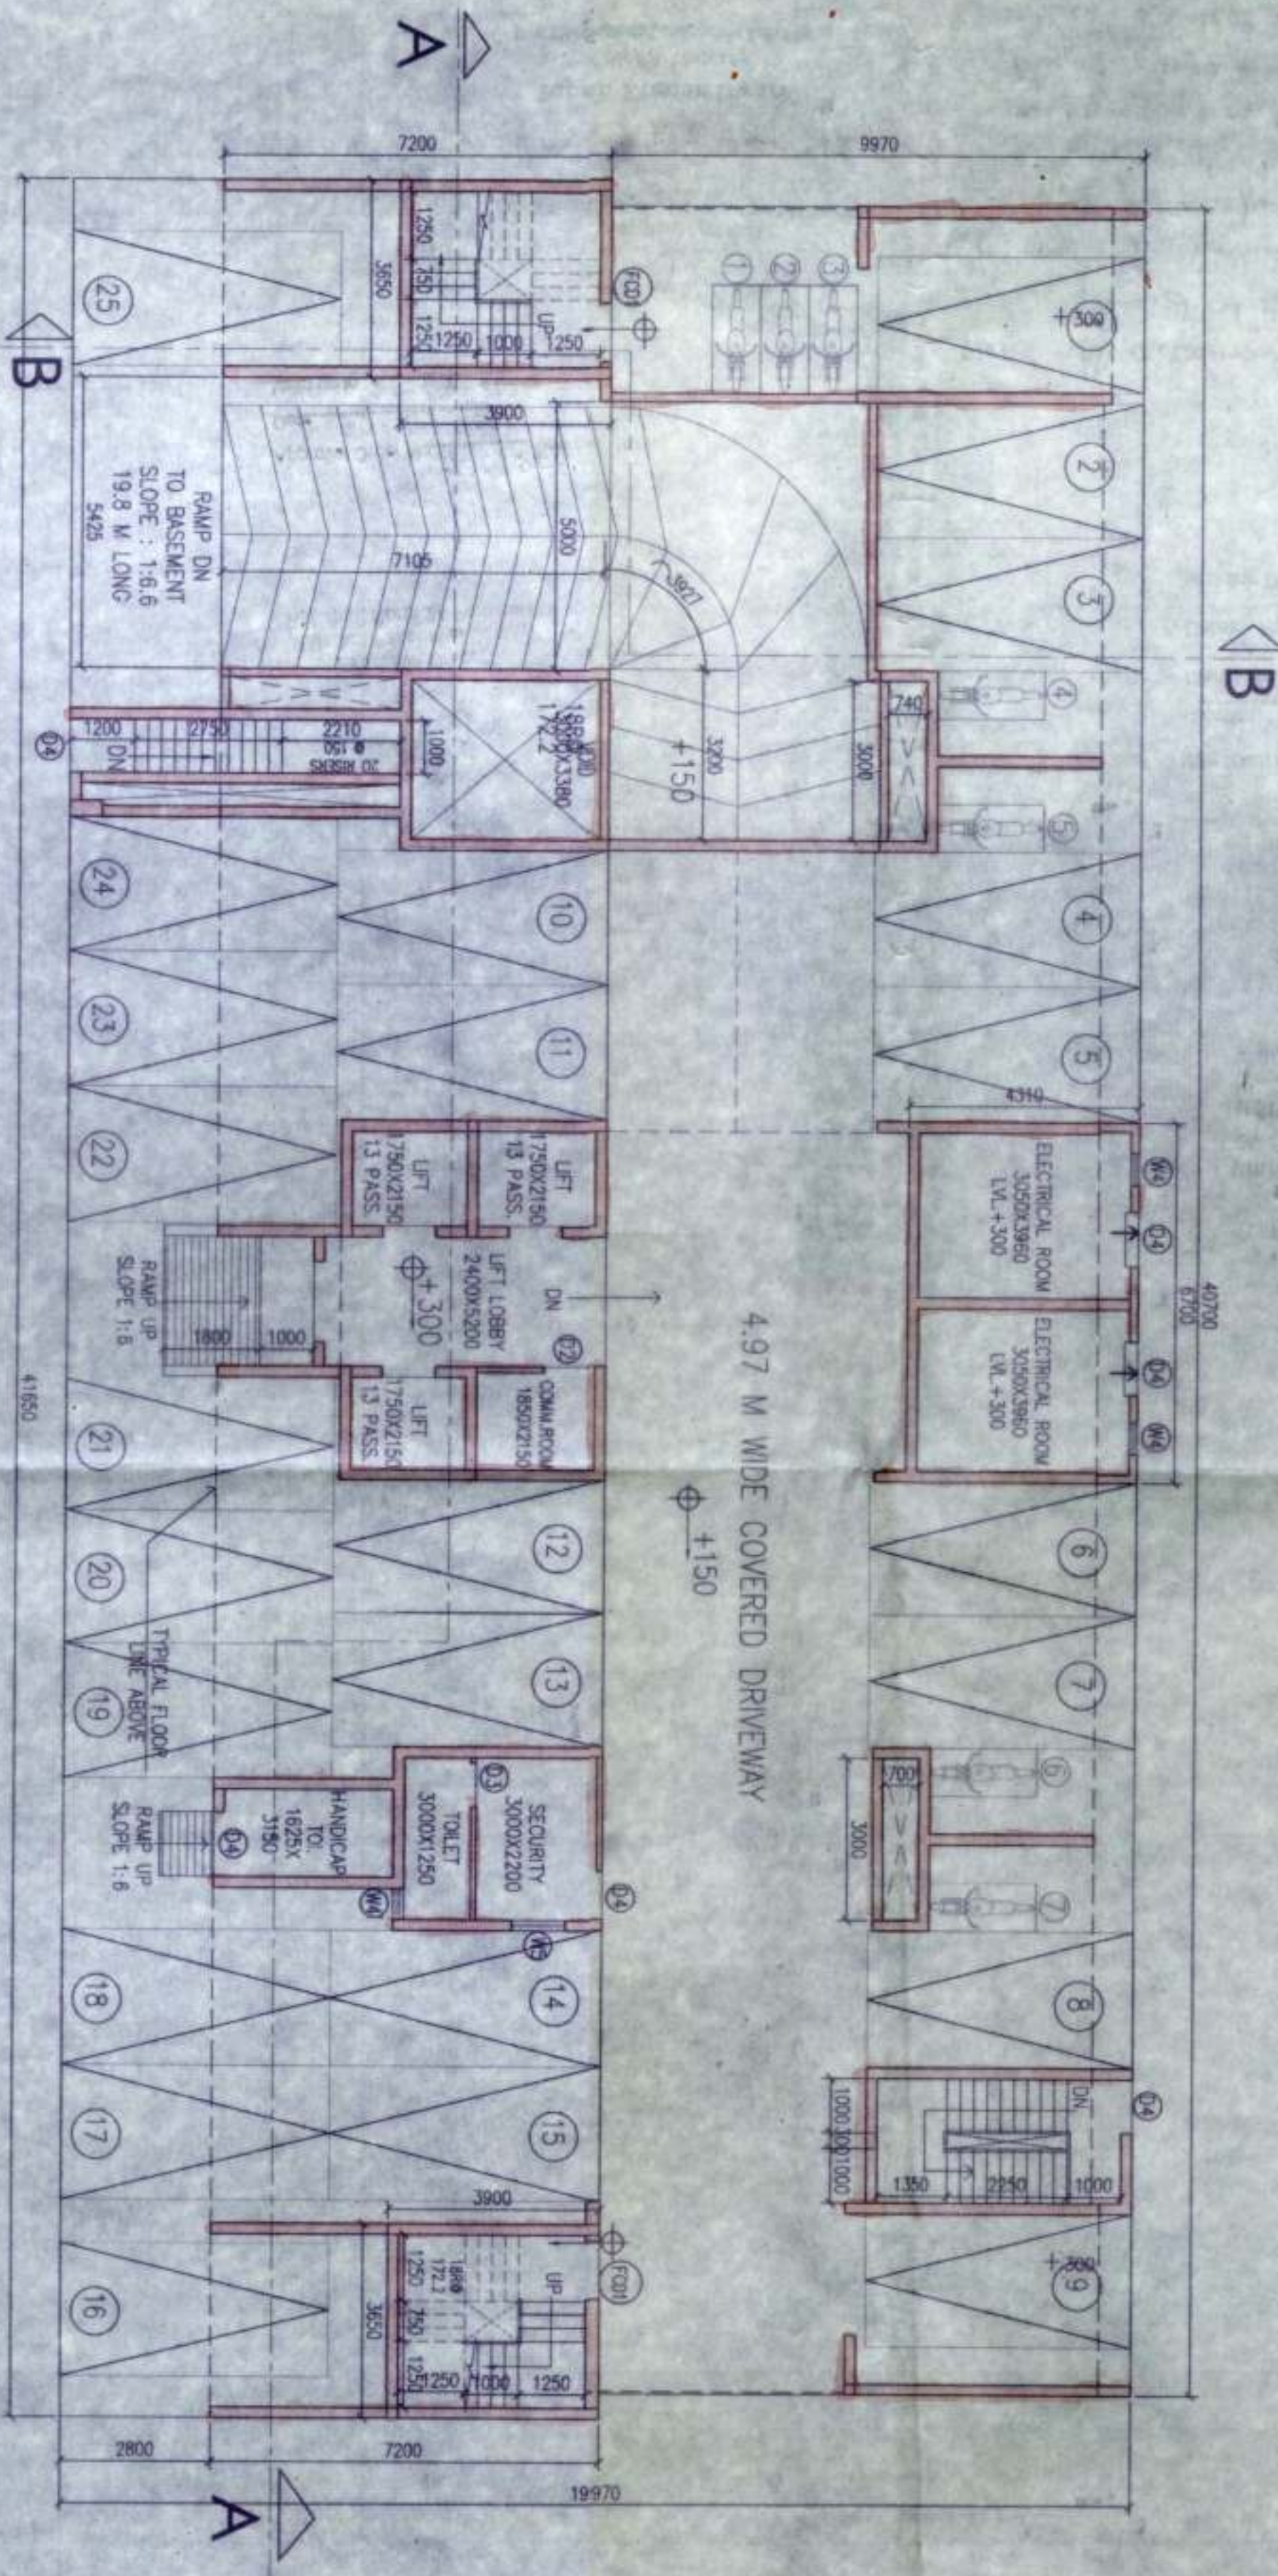


GROUND FLOOR PLAN

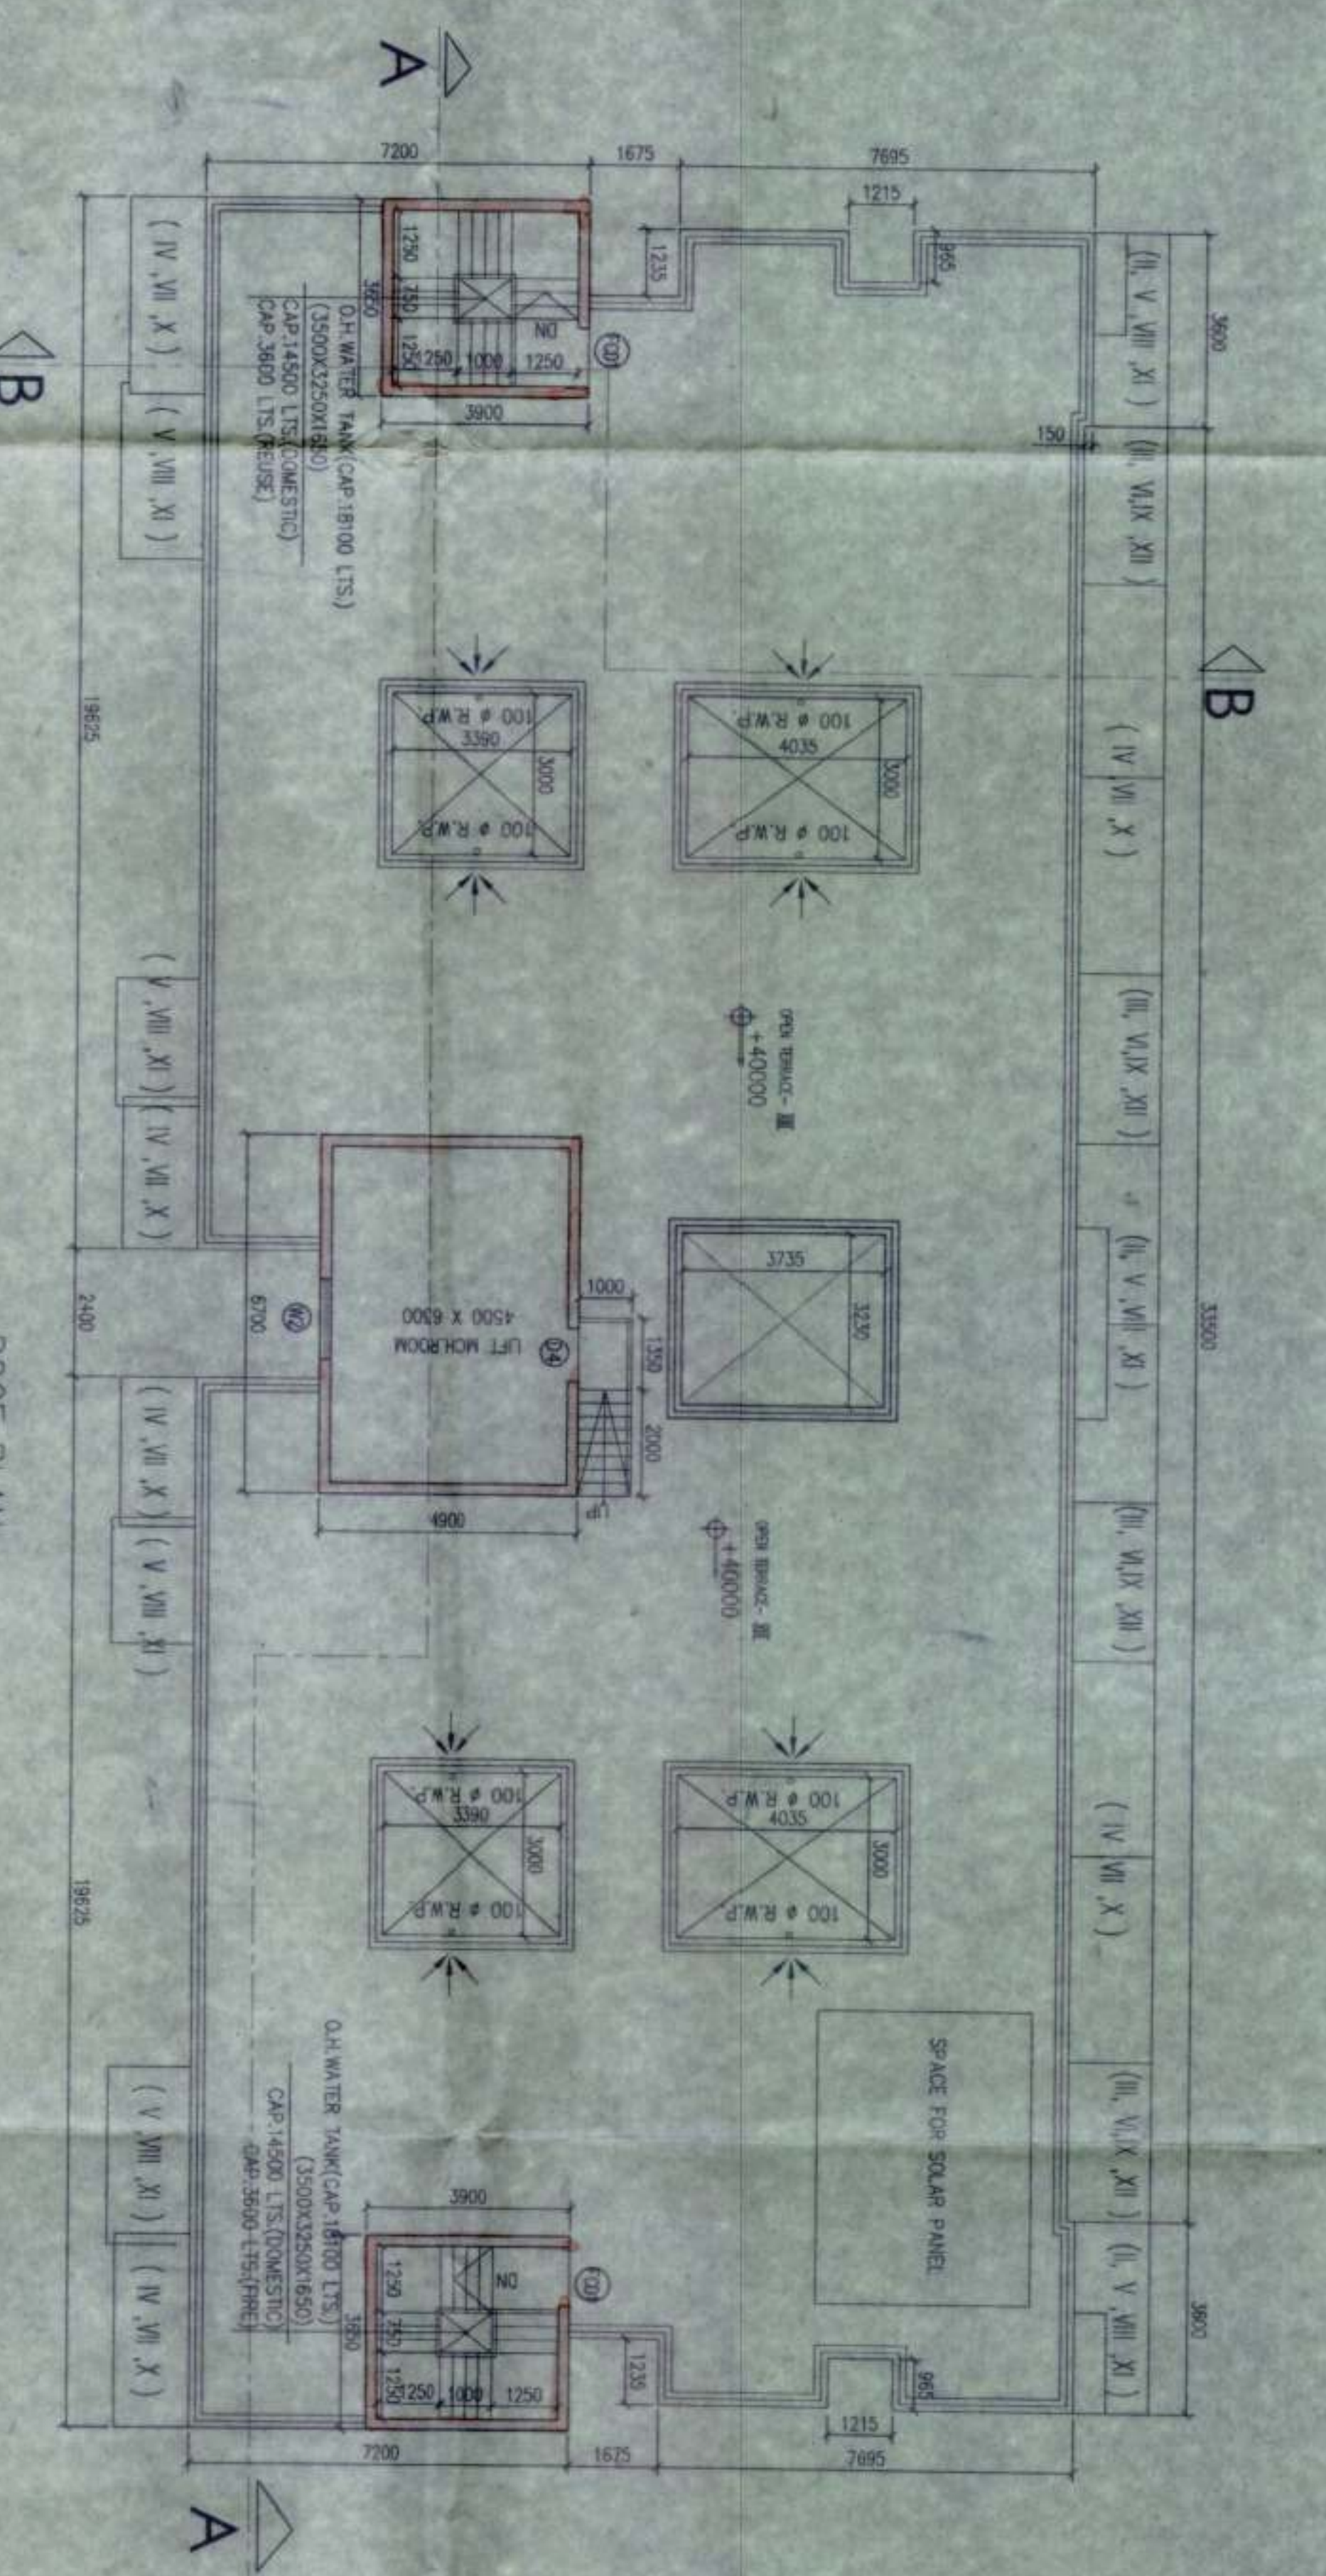

ROOF PLAN

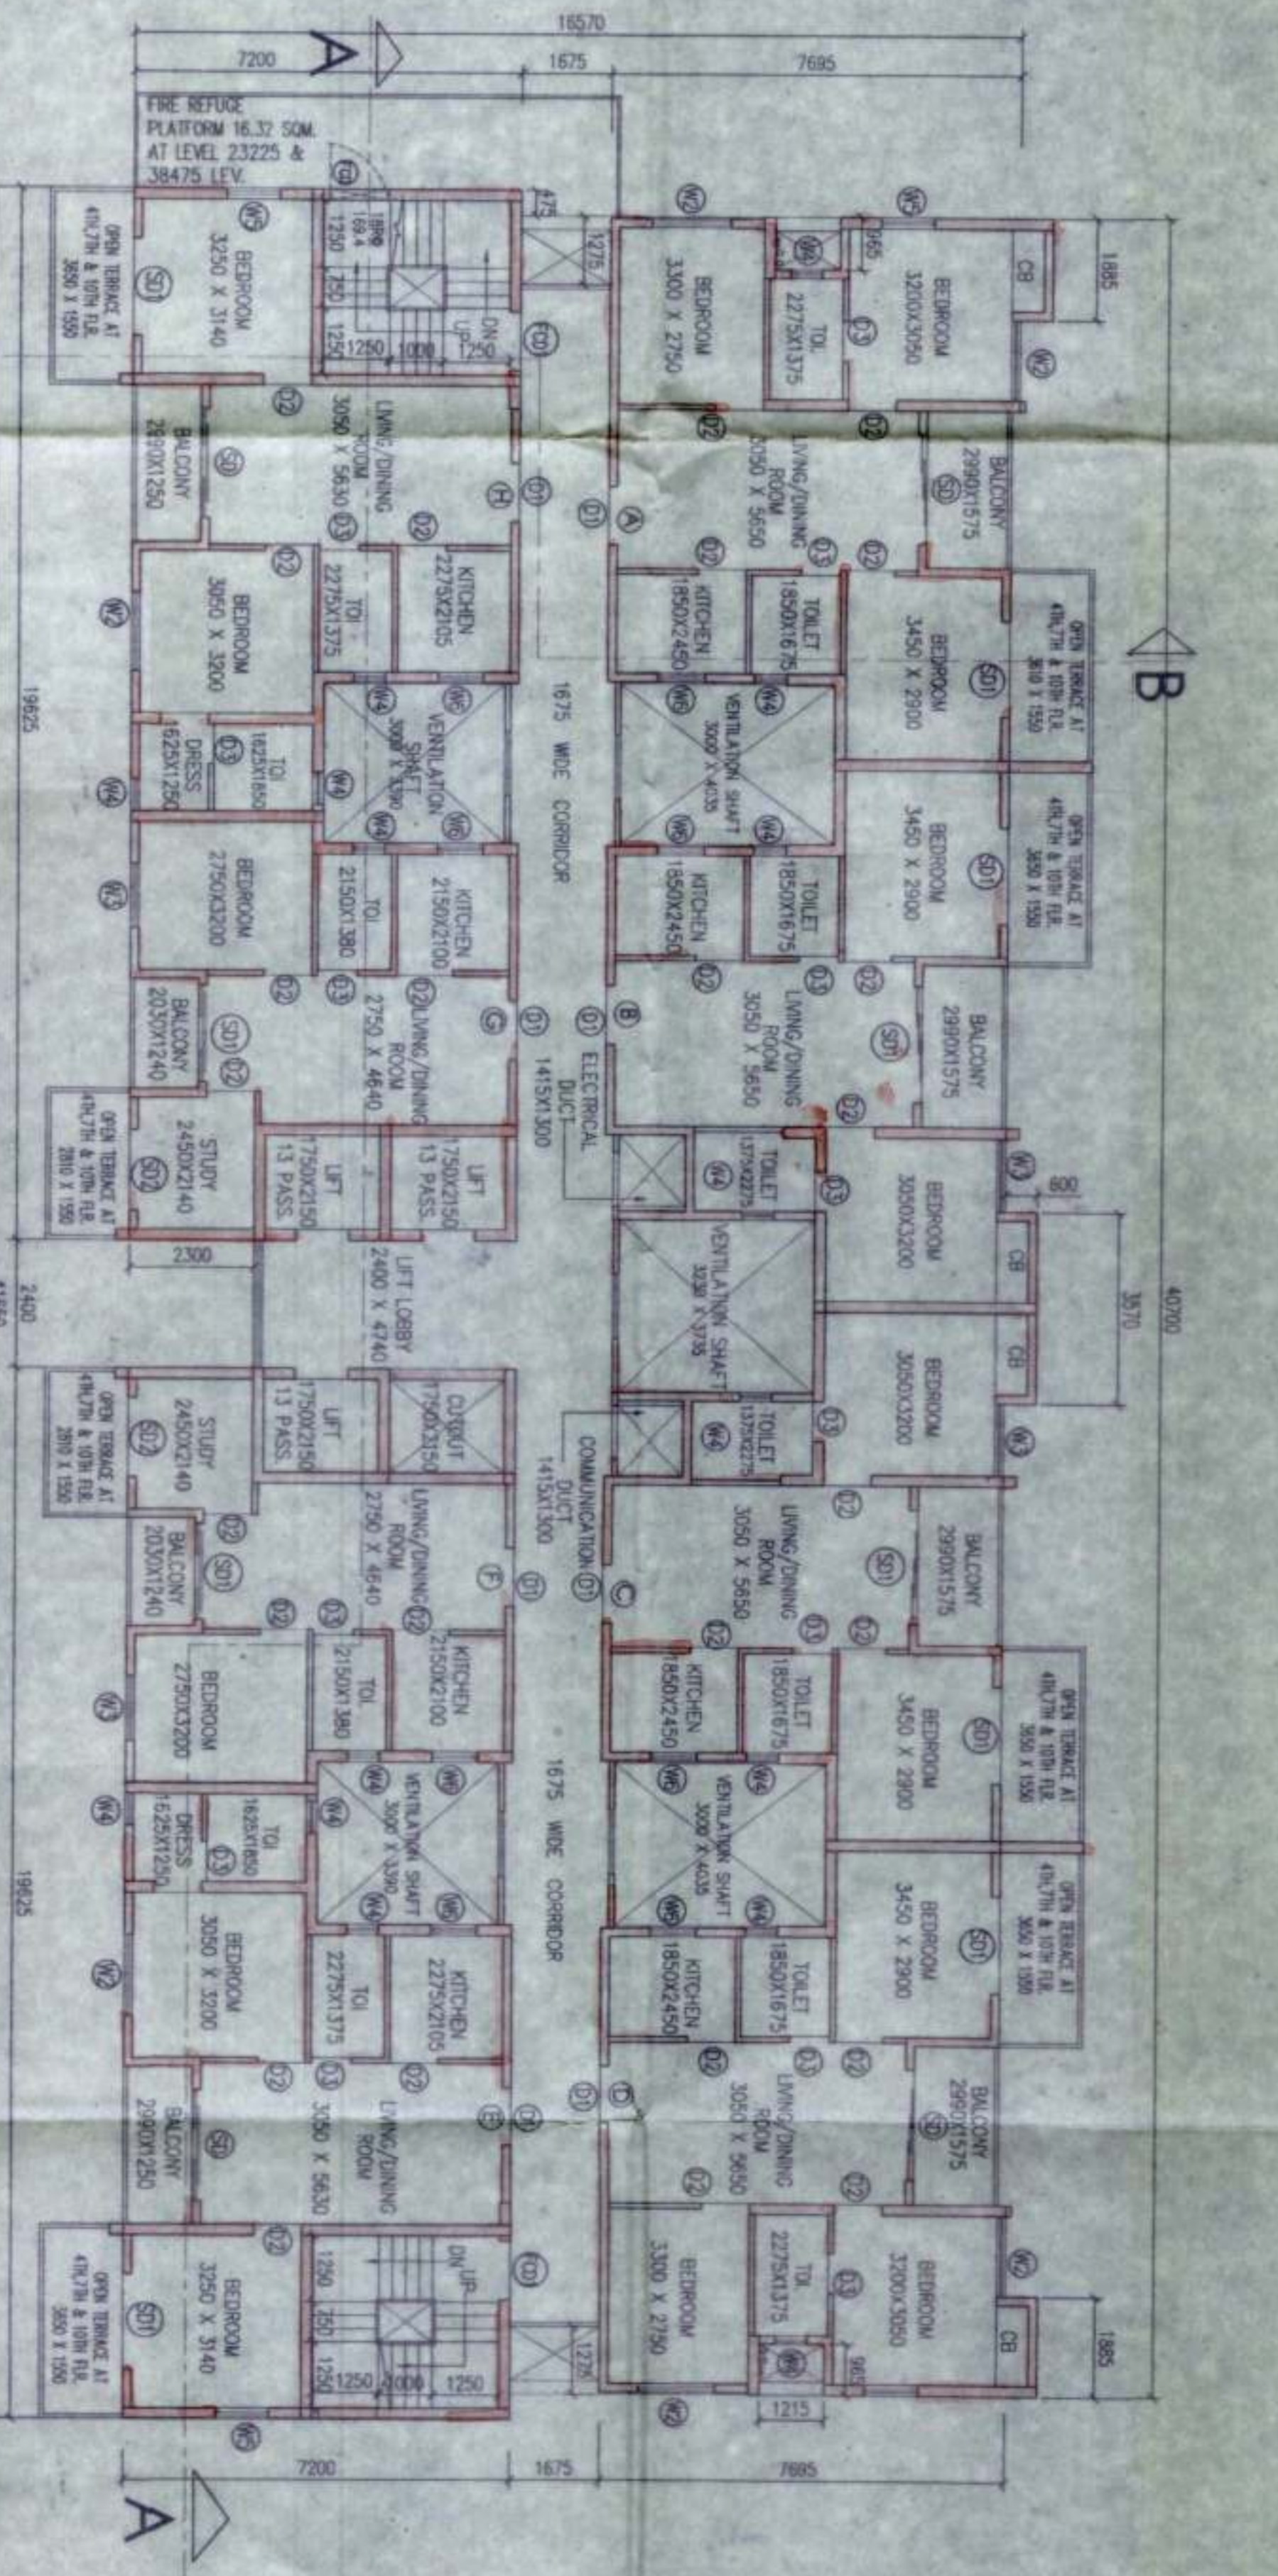

4TH/7TH/10TH FLOOR PLAN

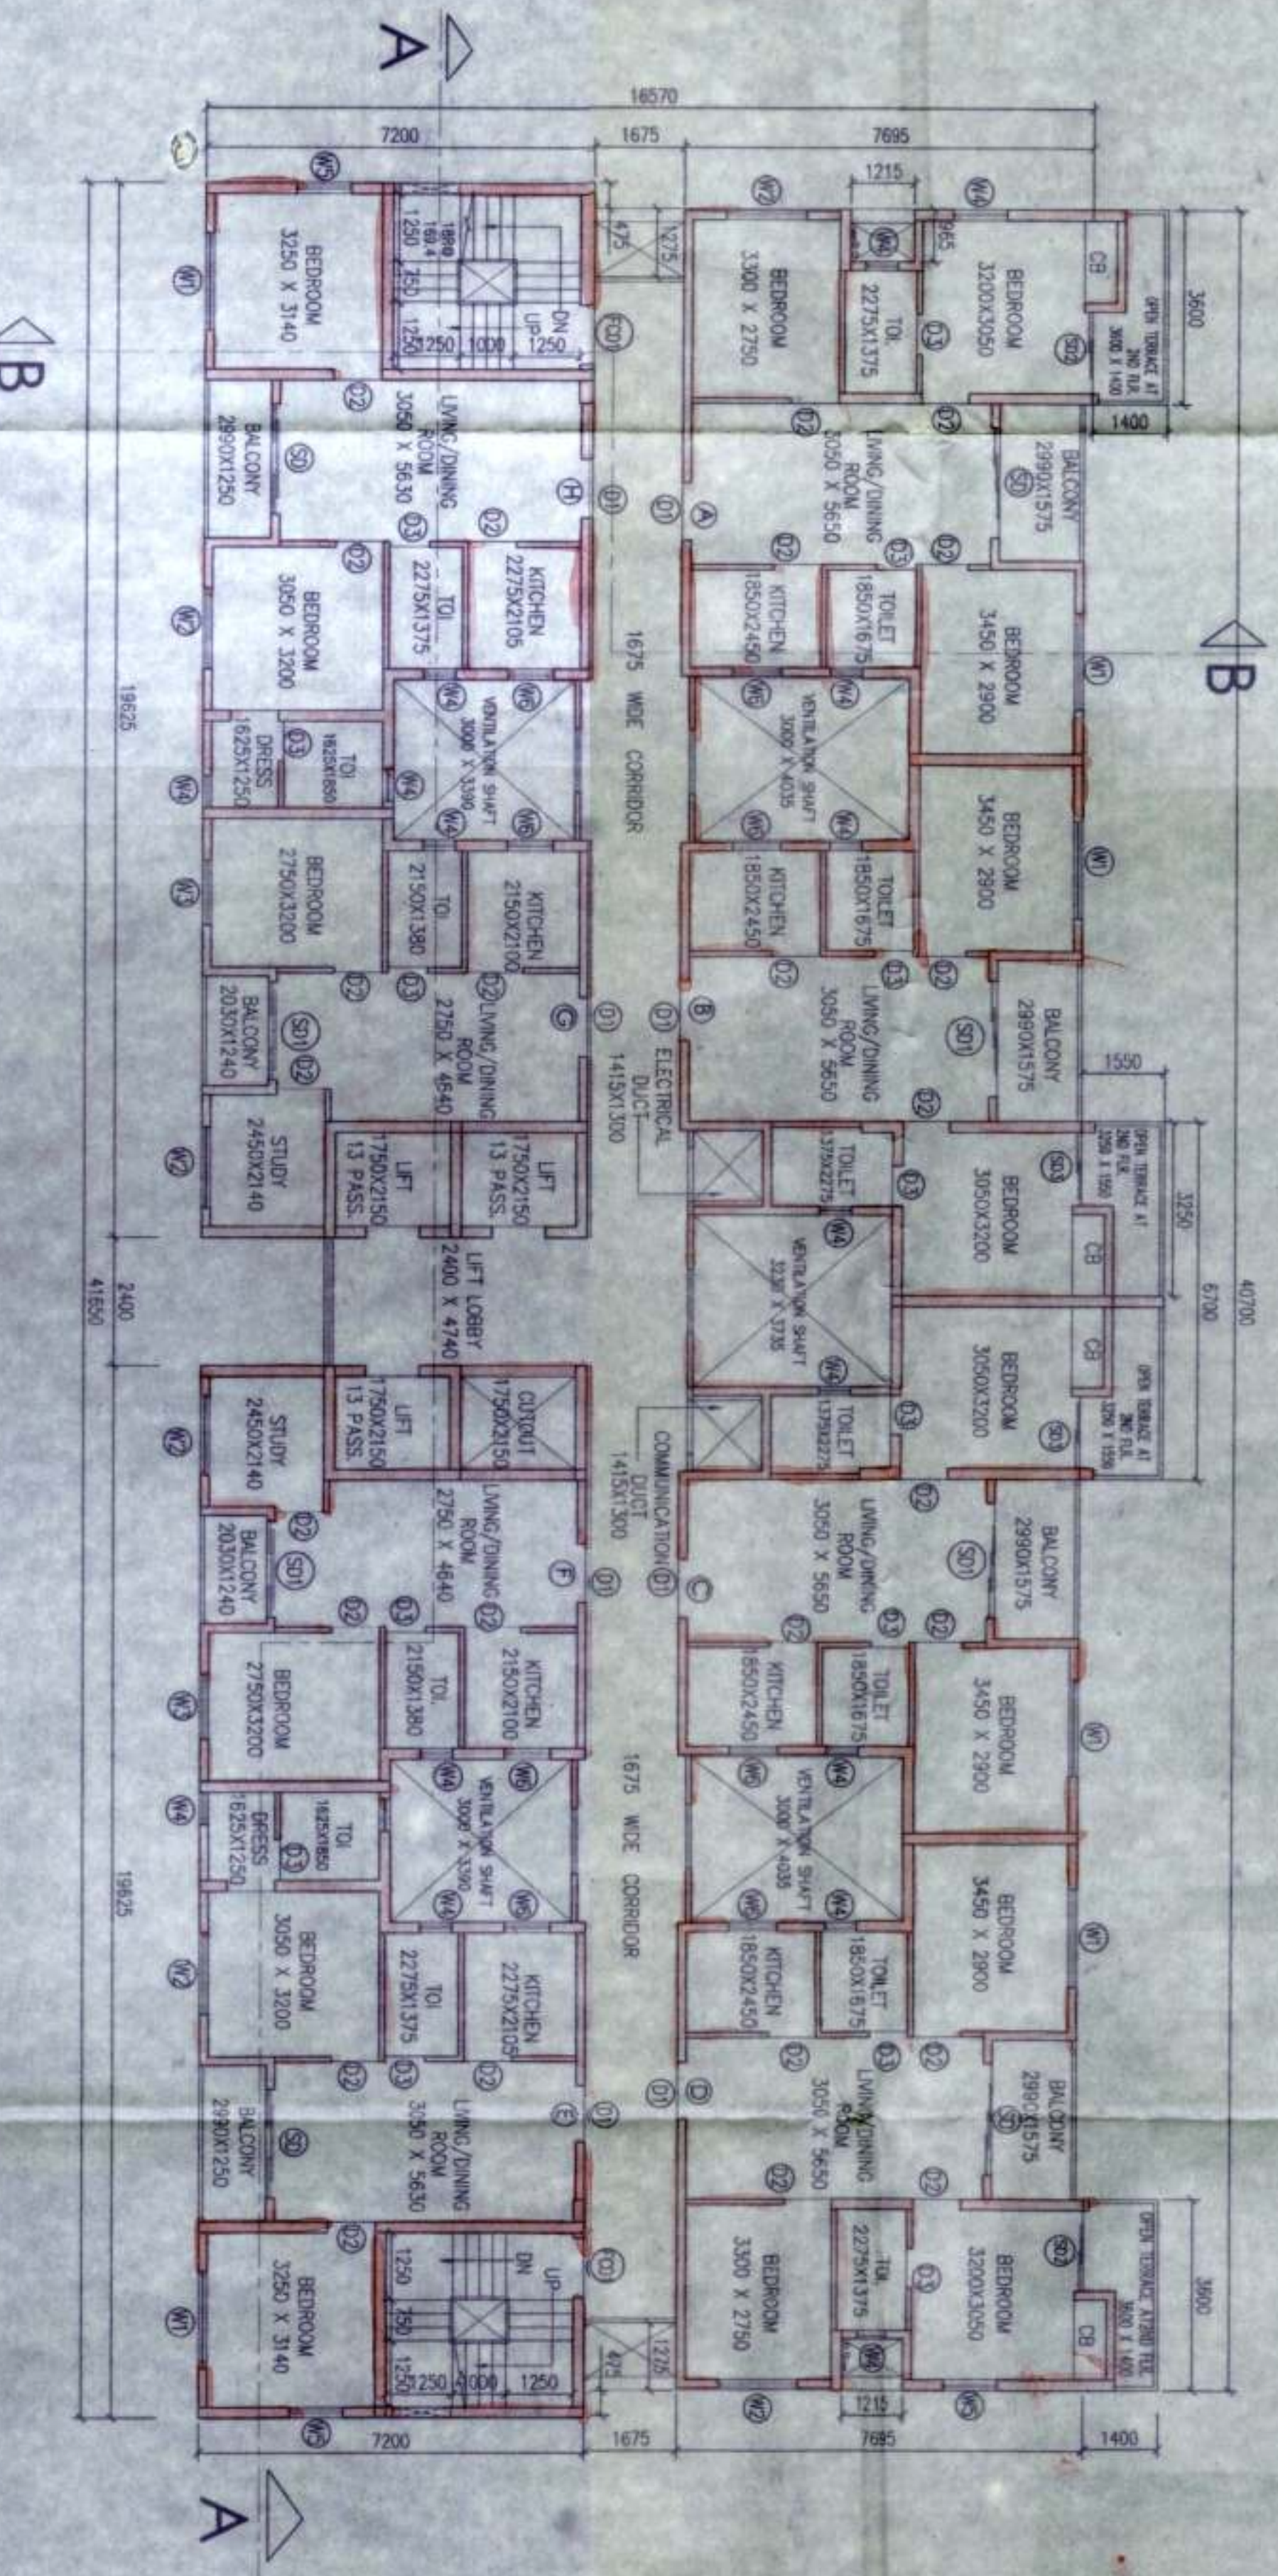

2ND FLOOR PLAN

- SPECIAL NOTES**
1. Fly ash and Fly base materials are to be used for construction.
 2. There is not any wind load given in the plot.
 3. Solar panel are provided at roof top for generation of energy equivalent to 1% of the connected load.

PROJECT

PROPOSED B+G+M+D+O+S 12.3X, G+M+D+O+S, K, D, & G+M+D+O+S-BLK-4
 STAGED 40 MTS HEIGHT RESIDENTIAL BUILDING UNDER WOODA CHAPPA
 J No 33, 65/UR D/O No 144/16/48/152/153/154/155/156/157/288
 289/290/291/999/1000

WINDOW SCHEDULE

NO.	DESCRIPTION	QUANTITY	REMARKS
01	ALUMINUM CASSETTE WINDOW	1000	
02	ALUMINUM CASSETTE WINDOW	1000	
NOTES

1. All dimensions are in mm.
2. Dimensions in parentheses are for reference only.
3. All openings in masonry or concrete should be brought to the notice of the contractor before starting the work.
DECLARATION OF GEO-TECHNICAL ENGINEER

I, the undersigned, being a duly qualified and registered Geotechnical Engineer, do hereby certify that the soil investigation report and the foundation design submitted to me by the client for the proposed building are in accordance with the provisions of the Indian Standards and other relevant codes of practice. I have examined the site and the soil investigation report and I am satisfied that the soil conditions are suitable for the proposed foundation design. I have also examined the foundation design and I am satisfied that it is in accordance with the provisions of the Indian Standards and other relevant codes of practice. I have also examined the foundation design and I am satisfied that it is in accordance with the provisions of the Indian Standards and other relevant codes of practice.

SIGNATURE OF OWNER
 Land Owner: M/S. SRI SRI ENTERPRISES,
 No. 10, Street No. 10, Block No. 10, Sector No. 10, City, State, India.

SIGNATURE OF ARCHITECT
 Architect: M/S. SRI SRI ENTERPRISES,
 No. 10, Street No. 10, Block No. 10, Sector No. 10, City, State, India.

CERTIFICATE OF THE ARCHITECTURAL ENGINEER

I, the undersigned, being a duly qualified and registered Architectural Engineer, do hereby certify that the architectural drawing submitted to me by the client for the proposed building is in accordance with the provisions of the Indian Standards and other relevant codes of practice. I have examined the drawing and I am satisfied that it is in accordance with the provisions of the Indian Standards and other relevant codes of practice.

CERTIFICATE OF THE CIVIL/STRUCTURAL ENGINEER

I, the undersigned, being a duly qualified and registered Civil/Structural Engineer, do hereby certify that the structural drawing and design of both the foundation and superstructure of the building submitted to me by the client for the proposed building are in accordance with the provisions of the Indian Standards and other relevant codes of practice. I have examined the drawing and design and I am satisfied that they are in accordance with the provisions of the Indian Standards and other relevant codes of practice.

ARCHITECTURAL DRAWING


PROJECT: PROPOSED B+G+M+D+O+S 12.3X, G+M+D+O+S, K, D, & G+M+D+O+S-BLK-4
 DRAWING NO: ARCH/SANC/01/A
 SCALE: AS SHOWN
 DATE: 10/10/2023

DESIGNER
 M/S. SRI SRI ENTERPRISES
 No. 10, Street No. 10, Block No. 10, Sector No. 10, City, State, India.

ARCHITECT
 M/S. SRI SRI ENTERPRISES
 No. 10, Street No. 10, Block No. 10, Sector No. 10, City, State, India.

CIVIL/STRUCTURAL ENGINEER
 M/S. SRI SRI ENTERPRISES
 No. 10, Street No. 10, Block No. 10, Sector No. 10, City, State, India.

SANCTIONED & APPROVED


Executive Officer
Rajarat Panchayat Samity
Rajarat, North 24 Parganas

Approval Order No. 790/RFS
Date: 22-09-2021
Valid up to: 21-09-2026


Assistant Architect
New Town Kolkata Development Authority


Tapen Kumar Dwari
Chief Architect
New Town Kolkata Development Authority

7

ARCHITECT: Debakish Saha	Enrollment No: ACHR/NKDA/106000
CIVIL/STRUCTURAL ENGINEER: Sushanta Saha	Enrollment No: STER/HIDCO/09/00026
GEO-TECHNICAL ENGINEER: Prasenjit Kumar Ghosh	Enrollment No: GTER-HIDCO/09/00015
TOWN PLANNER/URBAN DESIGNER:	Enrollment No:
STRUCTURAL REVIEWER: S. Anirban Paul	Enrollment No: STER/NKDA/10/00070

STRUCTURAL DRAWINGS, STRUCTURAL DESIGN CALCULATIONS & SOIL TEST REPORT ARE NOT CHECKED AND KEPT FOR RECORDS ONLY.

NEW TOWN KOLKATA DEVELOPMENT AUTHORITY
No Objection Certificate for
Sanction of Building Plan for Construction Purpose
Memo No. 829/NKDA/OPS-04(S-3)/2020

Date: 2/8/21
Building Particulars: Proposed B+G+XII (Block 1, 2, 3A), G+XII (Block 3B, 3C, 3D) & G+III (Club - Block 4) located (containing) Residential complex under mauza Chokra, T. B. No. 35, under Panchayat Guron Panchayat, 1101-700175.

Note: All recommendations from petition Central Board should be thought followed at the time of construction.
This NoC has been issued on the basis of documents submitted by the applicant and furnished by the Addl. Executive Officer, North 24 Parganas Zilla Parishad. It is not to be taken as a guarantee of fact or fraud at all or any act of suppression of fact in connection with the above project, including the concerned land plan, drawings, design etc. then this NoC shall be void and correct.