


FRONT ELEVATION
SCALE: 1:100

SECTION ON X-X
SCALE: 1:100

SECTION ON Y-Y
SCALE: 1:100

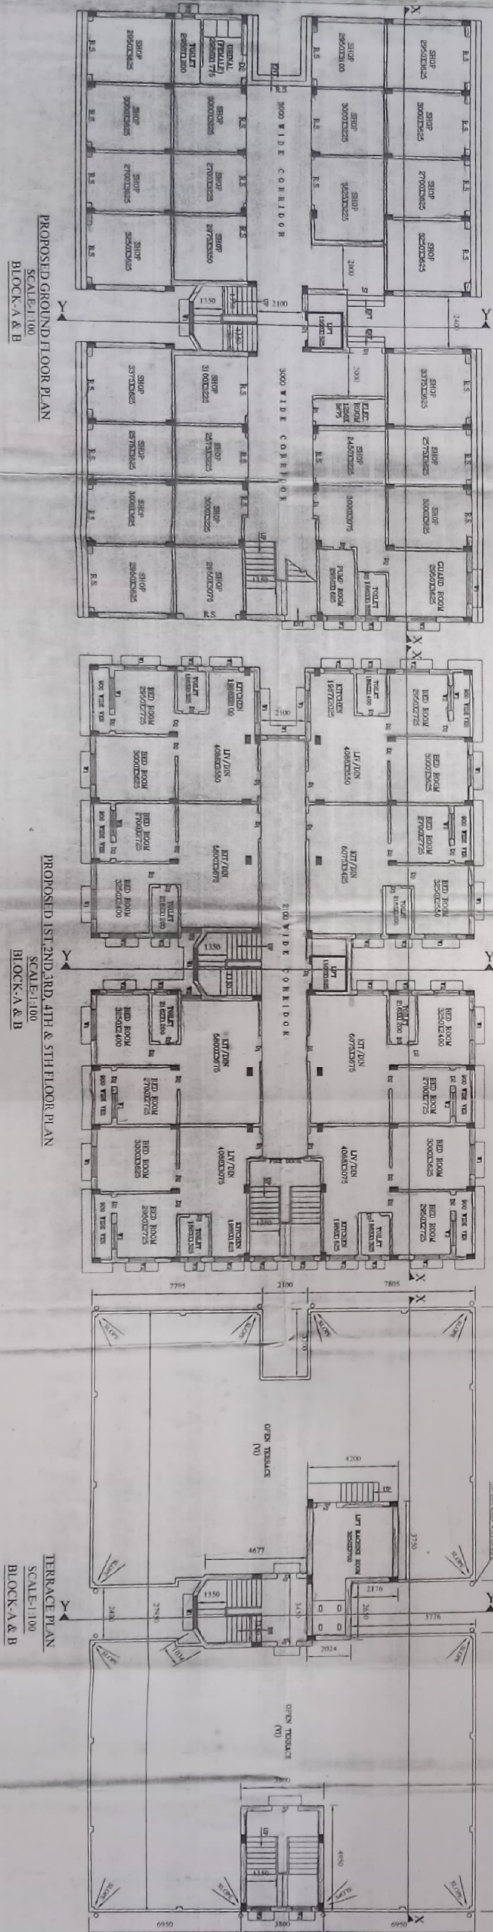

PROPOSED GROUND FLOOR PLAN
SCALE: 1:100
BLOCK A & B

PROPOSED 4TH & 5TH FLOOR PLAN
SCALE: 1:100
BLOCK A & B

TERRACE PLAN
SCALE: 1:100
BLOCK A & B

SPECIFICATION OF CONSTRUCTION

1. TO BE CONSTRUCTED IN ACCORDANCE WITH THE FOLLOWING:
2. TO BE CONSTRUCTED IN ACCORDANCE WITH THE FOLLOWING:
AREA STATEMENT (BLOCK A & B)

PROPOSED CONSTRUCTION OF BLOCK A & B
 PROPOSED GROUND FLOOR COVERED AREA: 10,000 SQ. M.
 PROPOSED 4TH & 5TH FLOOR COVERED AREA: 10,000 SQ. M.
 PROPOSED TERRACE COVERED AREA: 1,000 SQ. M.
 PROPOSED TOTAL COVERED AREA: 21,000 SQ. M.
 PROPOSED TOTAL FLOOR AREA: 21,000 SQ. M.
 PROPOSED TOTAL FLOOR AREA INCLUDING TERRACE: 22,000 SQ. M.

SCHEDULE OF DOORS & WINDOWS

NO.	DESCRIPTION	TYPE	NO. OF UNITS
01	WOODEN DOOR	INTERNAL	100
02	GLASS DOOR	EXTERNAL	50
03	WOODEN WINDOW	INTERNAL	200
04	GLASS WINDOW	EXTERNAL	100
05	ALUMINIUM WINDOW	EXTERNAL	50
06	GLASS WINDOW	INTERNAL	50
07	WOODEN WINDOW	INTERNAL	50
08	GLASS WINDOW	INTERNAL	50
09	WOODEN WINDOW	INTERNAL	50
10	GLASS WINDOW	INTERNAL	50

PROPOSED PLAN OF 60,500 SQ. M. STORED COMMERCIAL
 OFFICE BUILDING AT BUILDING FOR
 THE HANUMAN ESTATE LTD. AT L.D. ROAD, ANDHRA PRADESH &
 P.S. SANNALU, DISTRICT HYDRABAD.

ALL DIMENSIONS ARE IN MM.
 SCALE: 1:100, 1:25, 1:50, 1:100, 1:200.

SIGNATURE OF OWNER: _____
 SIGNATURE OF I.E.A.: _____

The Hanuman Estate Limited
 Architects: M. K. Reddy & Partners
 17, Anna Street, Hyderabad - 500002
 BLOCK A & B
 SHEET NO. 02