

PROJECT REVISED BASEMENT+L.G.+U.G.+9TH STORED & GR.+11TH STORED RESIDENTIAL CUM COMMERCIAL BUILDING.

NAME OF OWNERS:
 1. MNDK VENTURES LLP REPRESENTED BY THE DESIGNATED PARTNER MRINAL AGARWAL
 2. DURGA PRASAD AGARWAL(SHAH)
 3. ANUP SHAH
 4. ALOK SHAH
 5. AJAY SHAH
 6. ASHOK KUMAR SHAH
 6. NEEV NIRMAN REPRESENTED BY DIPAK MUNDHRA AND NARAYAN PRASAD AGARWAL

LOCATION : BURDWAN ROAD ,SILIGURI.

MOUZA- SILIGURI J.L. NO. :- 110(88) PLOT NO. 3480(P),3178(P) (R.S.)	SCHEDULE OF DOORS			SCHEDULE OF WINDOWS		
	TYPE	INTEL	SIZE	TYPE	INTEL	SIZE
6691	W1	2100	1800 x 1200	W1	2100	1800 x 1200
6692	W2	2100	1500 x 1200	W2	2100	1500 x 1200
6694	W3	2100	900 x 1200	W3	2100	900 x 1200
8741	W4	2100	600 x 750	W4	2100	600 x 750
8906	W5	2100	1800 x 2400	W5	2100	1800 x 2400

NOTE :-
 1. ALL DIMENSIONS ARE IN MM UNLESS OTHERWISE STATED
 2. ALL EXTERNAL WALL ARE 200MM THICK AND INTERNAL WALL ARE 125MM THICK UNLESS OTHERWISE NOTED.

DECLARATION OF OWNER:-
 I DO HEREBY DECLARE THAT THE BUILDING PROPOSED FOR CONSTRUCTION SHALL BE SUPERVISED BY THE B.A./L.B.S. SIGNING THE BUILDING PLAN APPLICATION OR IN HIS ABSENCE BY ANY OTHER B.A./L.B.S. OF THE APPROPRIATE CATEGORY AND AS APPROVED BY THE AUTHORITY.

AS A CONSTITUTED ATTORNEY OF
 1. DURGA PRASAD AGARWAL
 2. ANUP SHAH
 3. ALOK SHAH
 4. AJAY SHAH
 5. ASHOK KUMAR SHAH

MNDK VENTURES LLP
 PARTNER

NEEV NIRMAN
 PARTNER

SIGNATURE OF OWNER

DECLARATION OF ARCHITECT / L.B.S.
 I DO HEREBY DECLARE THAT THE KEY PLAN, SITE PLAN AND THE BUILDING PLAN HAVE BEEN PREPARED UNDER MY SUPERVISION AND I SHALL BE RESPONSIBLE FOR THE SUPERVISION OF THE BUILDING.

RIYA BISWAS (B.Arch)
 CA72019.112919

SIGNATURE OF ARCHITECT / L.B.S.

DECLARATION OF STRUCTURAL ENGINEER
 THE STRUCTURAL DESIGN AND DRAWING OF BOTH FOUNDATION AND SUPER STRUCTURE OF THE BUILDING HAS BEEN MADE BY ME CONSIDERING ALL POSSIBLE LOADS INCLUDING THE SEISMIC LOAD AS PER THE 'NATIONAL BUILDING CODE' OF INDIA AND CERTIFIED THAT IT IS SAFE AND STABLE IN ALL RESPECT. MOREOVER I/WE SHALL BE HELD RESPONSIBLE FOR ANY STRUCTURE DAMAGE/FAILURE HAPPENED DURING CONSTRUCTION PERIOD AND THERE AFTER BEYOND DATE OF TAKING OCCUPANCY CERTIFICATE.


SANJIV PAREKH
 (E.STRUCT.), M.E.(CONST.ENG.)
 (C.E., REG-IT-018202-4)
 (S.E. NO. 1044) K.M.C.
 (FRUCENGR/1-27 S.M.C.)

SIGNATURE OF STRUCTURAL ENGINEER

TITLE WING - 1 ALL FLOOR PLAN, ELEVATION.

SCALE:- VARIOUS
DATE - 21.07.2022
SHEET NO. :- 02/04
CKD. BY:- K. K. ROY
DRAWN BY:- BISWAJIT

ARCHITECT:-
 GREEN ARCHITECTURE CONSULTING ENGINEERS PVT. LTD
 F0108,1st Floor
 Office Block- City Center,
 Uttorayan, Siliguri 734010

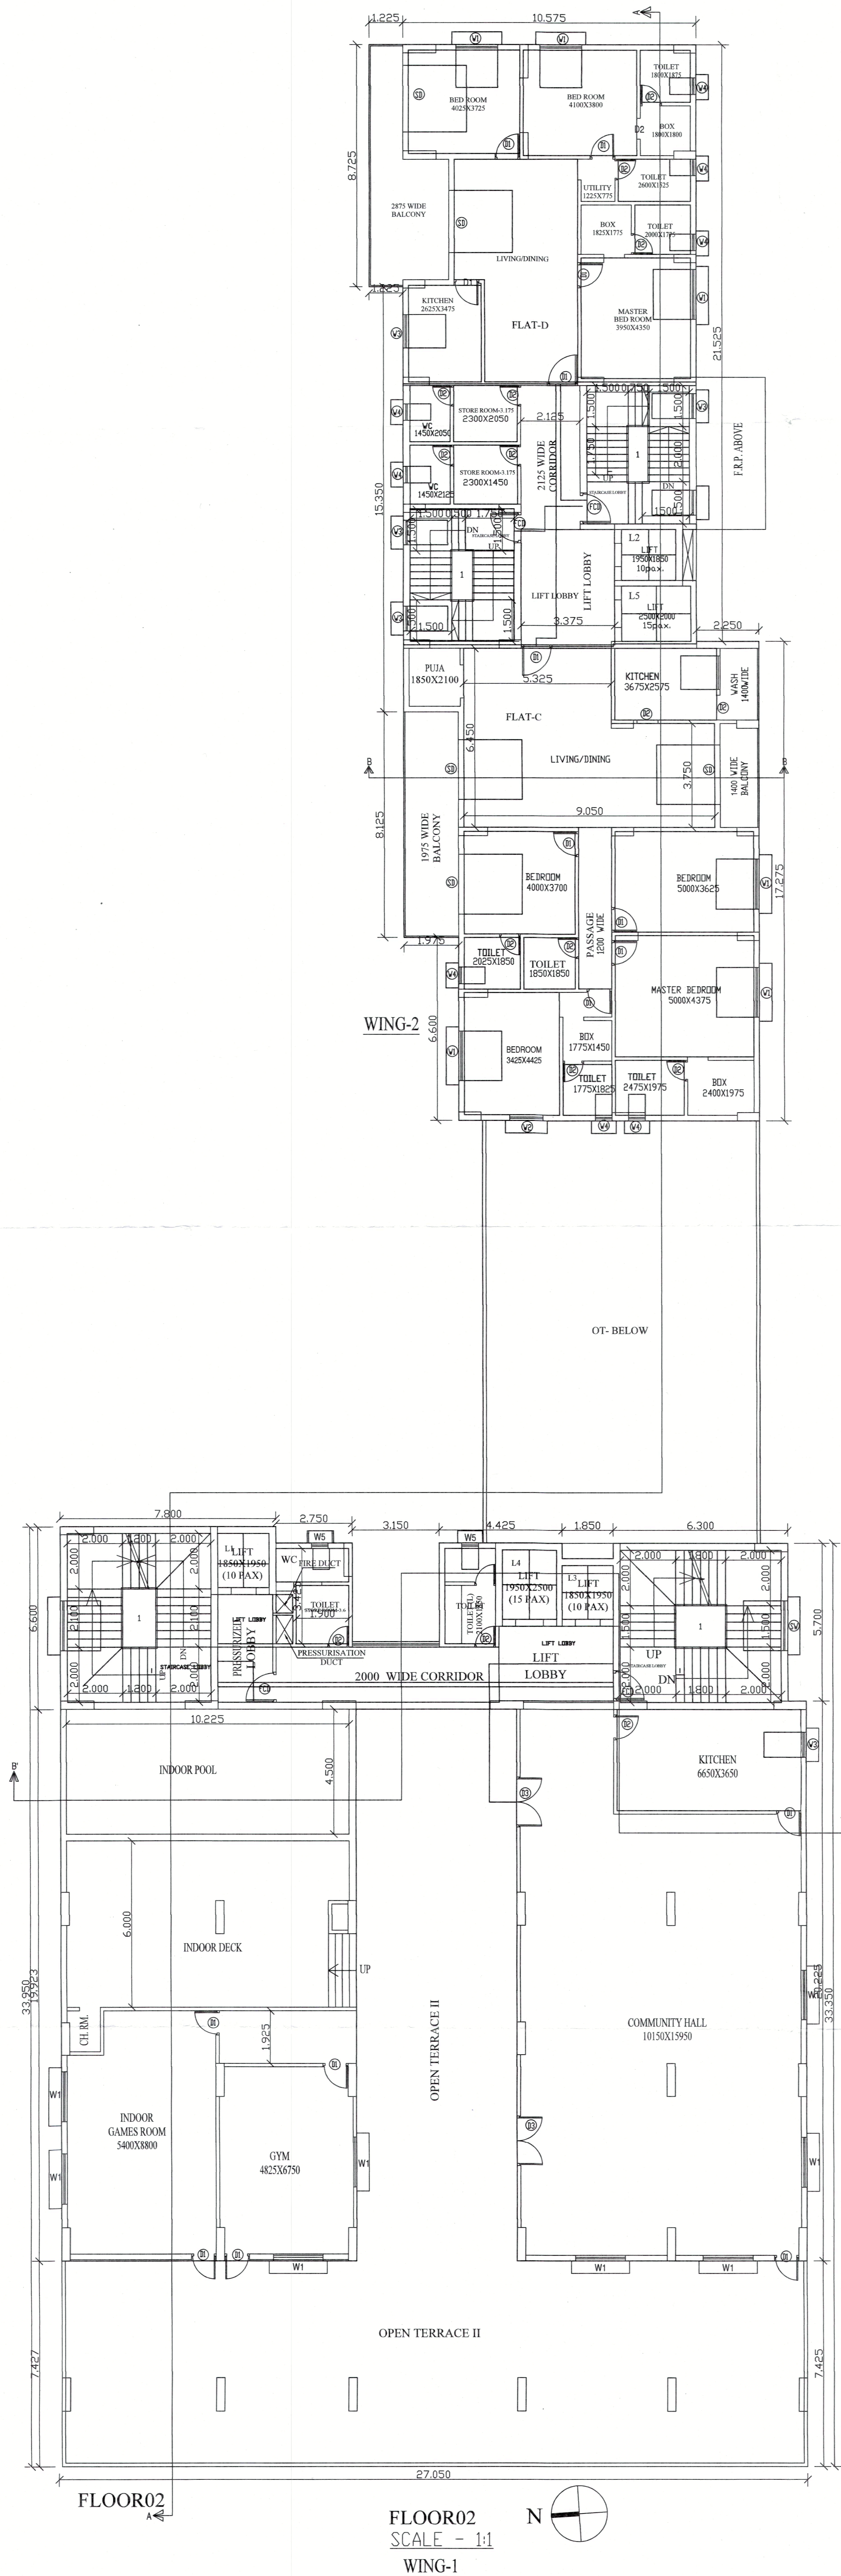

Signature Not Verified
 Digitally Signed
 Name: Sanjay Mondhria
 Date: 10-Aug-23
 Reason: Building Permit
 Location: Siliguri