



FRONT ELEVATION
BLOCK-B

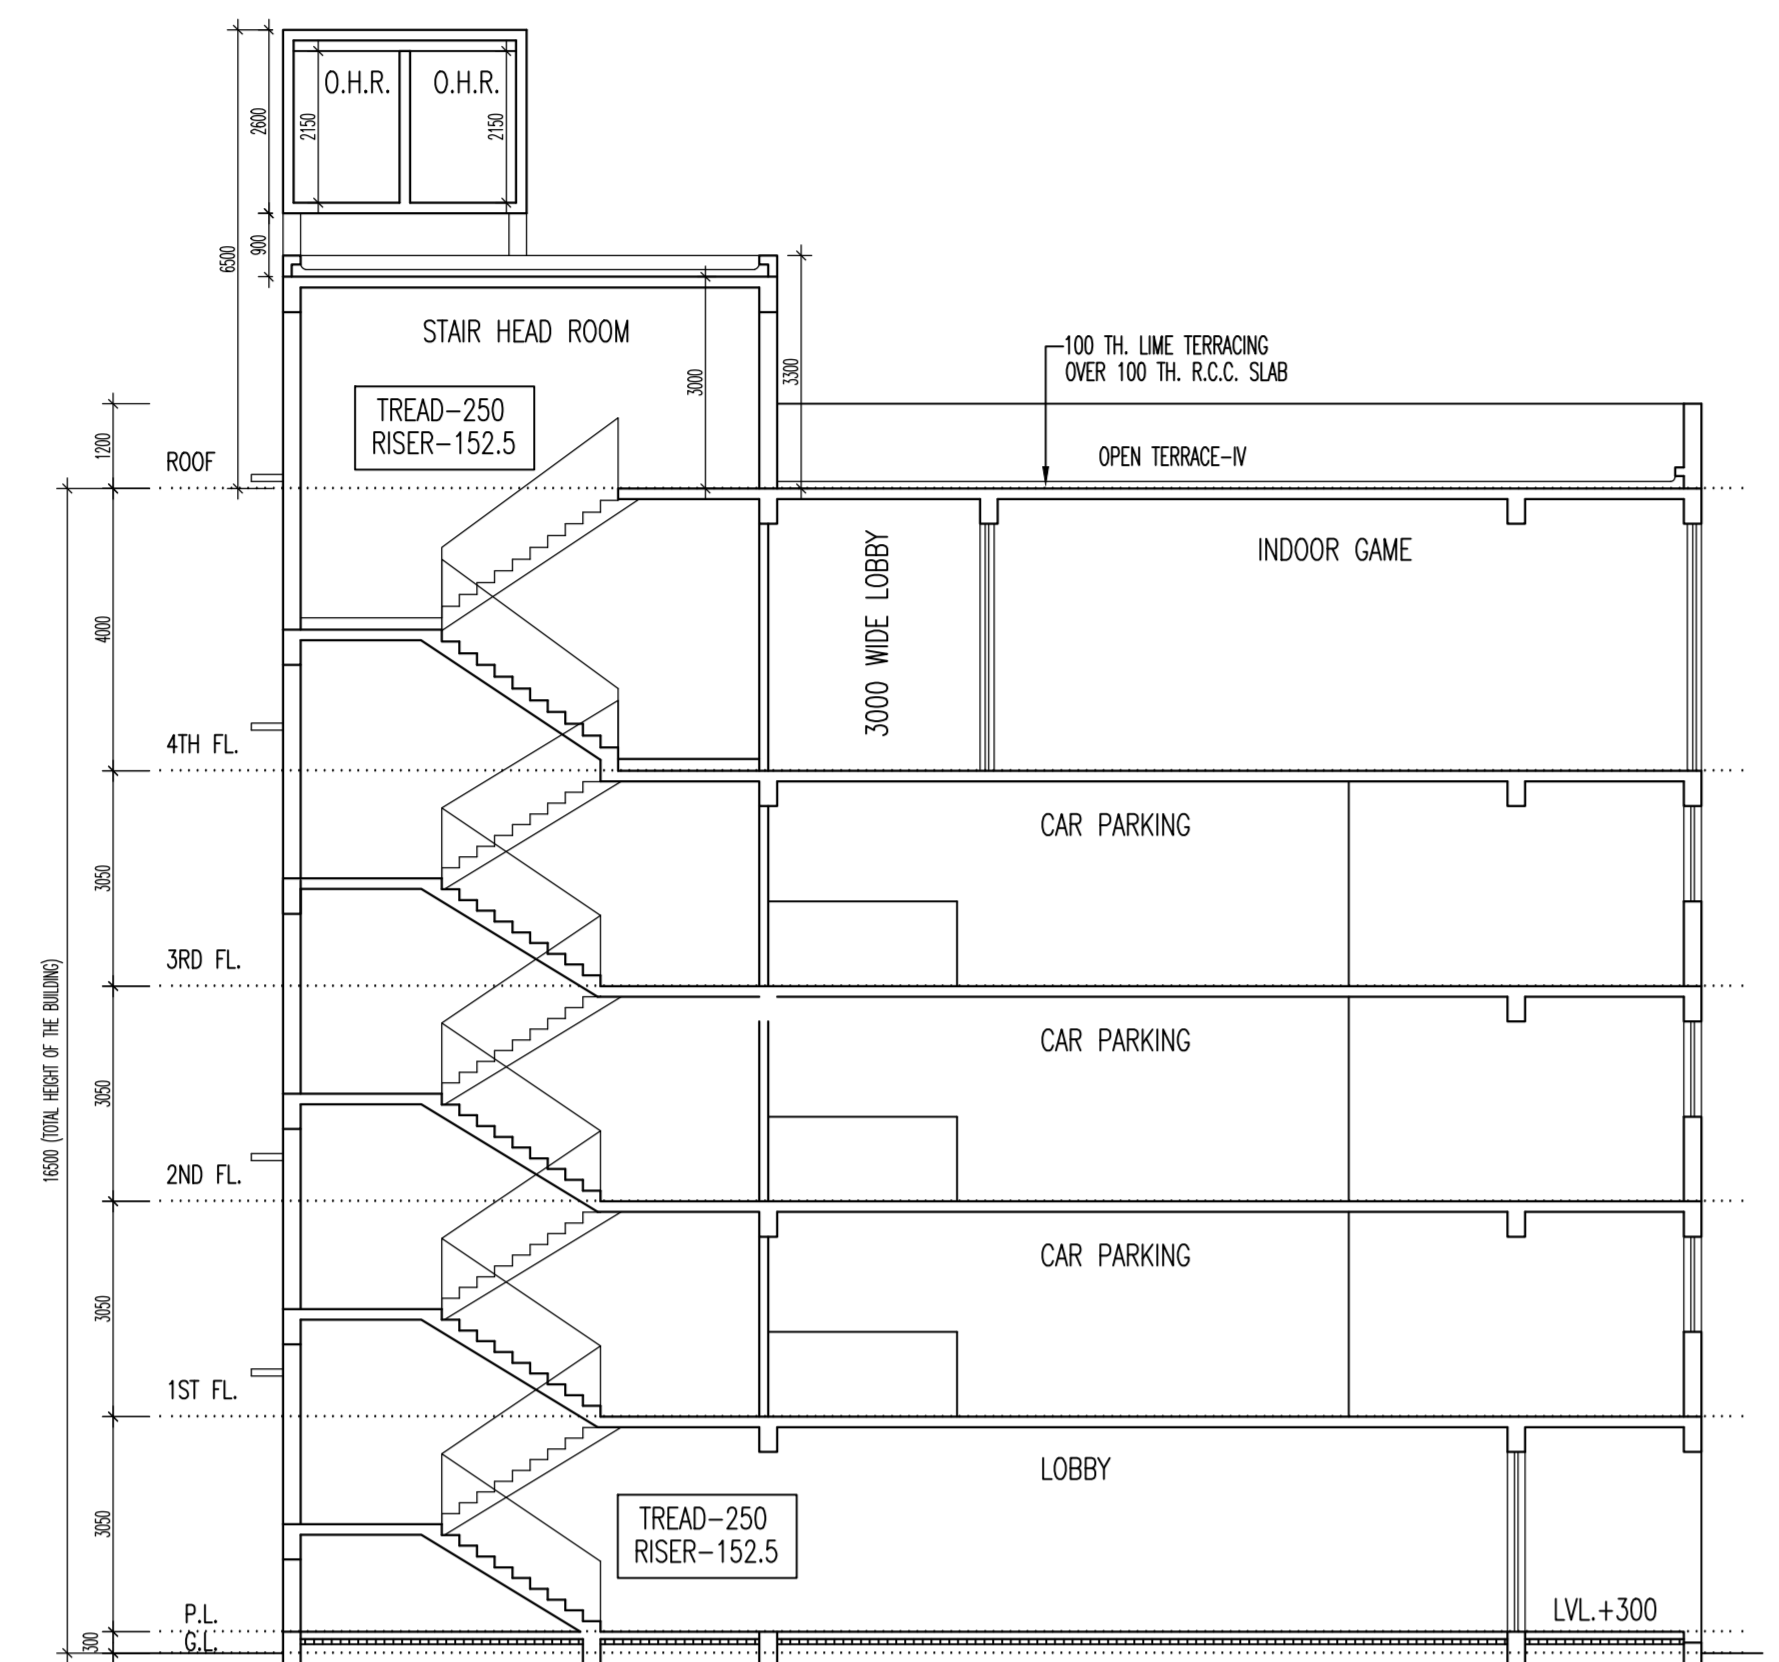

SECTION - CC
BLOCK-B

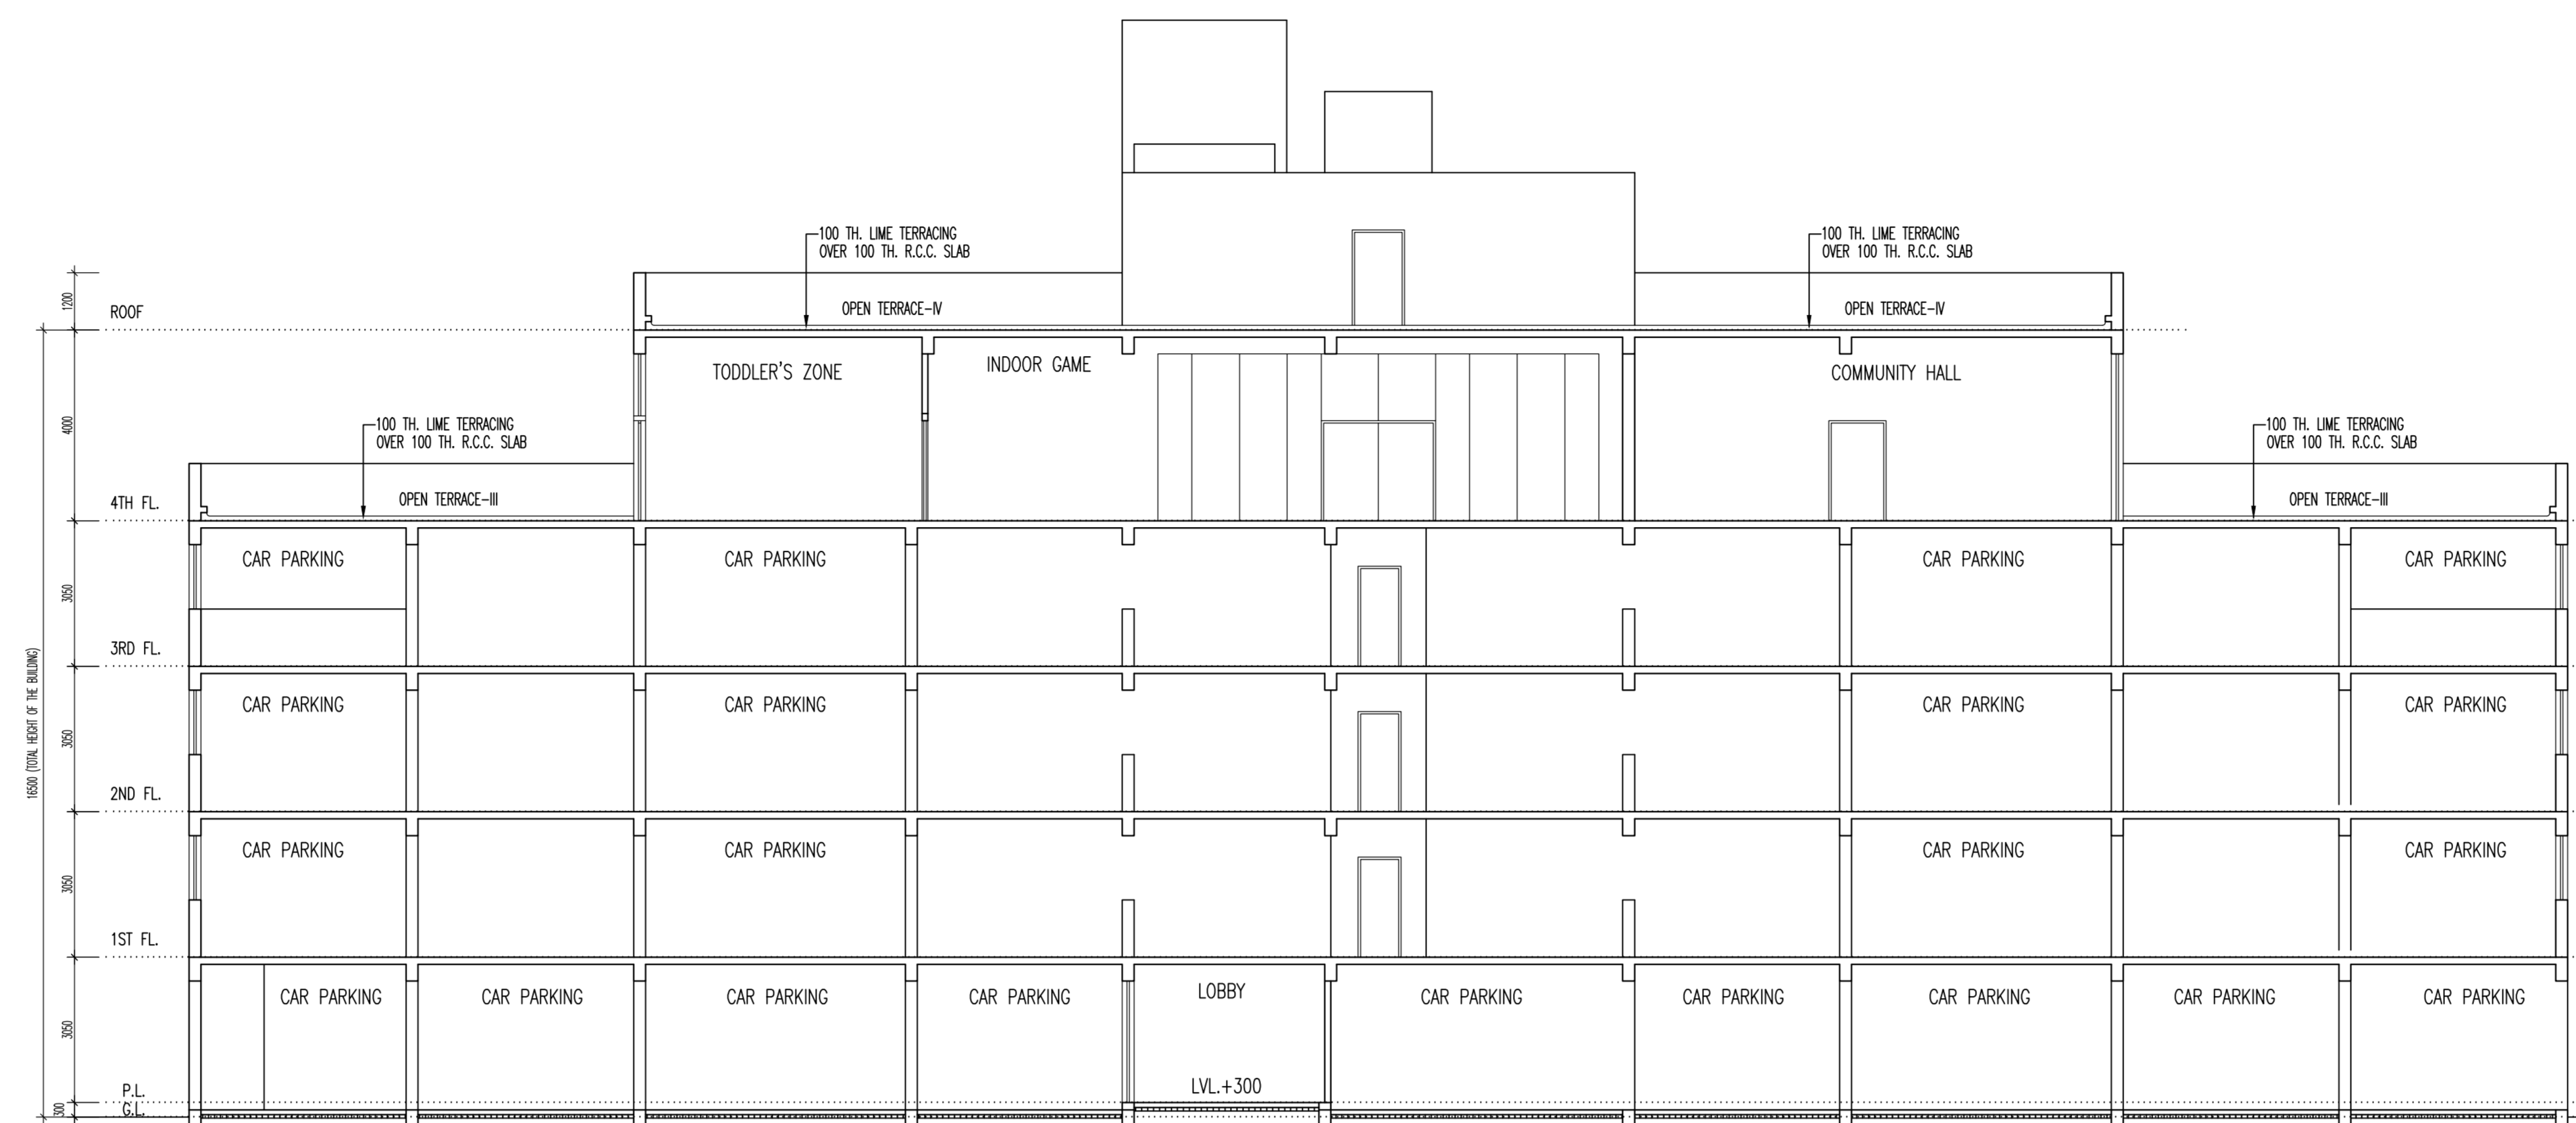

SECTION - DD
BLOCK-B

NOTES

1. ALL DIMENSIONS ARE IN MM UNLESS OTHERWISE NOTED.
2. PROJECTION OF CHIMNEY & CORNER IS 200 MM.
3. ALL OTHER SPECIFICATIONS AS PER IS CODES ON N.C.C.
4. EXTERNAL WALLS ARE TO BE PLASTERED TO OUTER WALL AND FROM THE PLASTER TO INNER WALL AND FROM THE PLASTER TO OUTER WALL.
5. EXTERNAL WALLS ARE 200 MM THICK AND ALL INTERNAL WALLS ARE 125 MM THICK UNLESS OTHERWISE SPECIFIED BY THE DRAWINGS.
6. THE DEPTH OF U.G.W.R. DOES NOT EXCEED THE DEPTH OF NEARBY BUILDING FOUNDATION.
7. THIS DRAWING IS A PROPERTY OF ARCHITECTURAL SERVICES AND IT SHOULD NOT BE COPIED OR REPRODUCED WITHOUT WRITTEN CONSENT OF THE FIRM.


1. ARCHITECT DECLARATION:

I, THE UNDERSIGNED, BEING A REGISTERED ARCHITECT, DO HEREBY CERTIFY THAT THE BUILDING PLAN HAS BEEN DRAWN UP AS PER PROVISIONS OF THE BUILDING REGULATIONS, 1973 AND THAT THE SAME ARE IN ACCORDANCE WITH THE PROVISIONS OF THE BUILDING ACT, 1956 AND THE BUILDING REGULATIONS, 1973.


2. ARCHITECT'S NAME: BAJ AGRAWAL & ASSOCIATES
3. REGISTERED ADDRESS: 101, BANGSARA MAIN ROAD, BANGSARA, RAIPUR, CHHATTISGARH, INDIA.
4. REGISTERED NO.: 101/1772
5. SIGNATURE: [Signature]
6. DATE: 04.06.2024

SCHEDULE OF DOORS & WINDOWS


| TYPE | SIZE | UNITS | SIZE | TYPE | SIZE | UNITS | SIZE |
|------|------|-------|------|------|------|-------|-------|
| D1 | 2400 | 2400 | 2400 | W1 | 300 | 2400 | 1800 |
| D2 | 2400 | 2100 | 2400 | W2 | 300 | 2400 | 1500 |
| D3 | 2400 | 1800 | 2400 | W3 | 300 | 2400 | 900 |
| D4 | 2400 | 1200 | 2400 | W4 | 300 | 2400 | 600 |
| D5 | 2400 | 900 | 2400 | W5 | 300 | 2400 | 300 |
| D6 | 2400 | 600 | 2400 | W6 | 300 | 2400 | 150 |
| D7 | 2400 | 300 | 2400 | W7 | 300 | 2400 | 75 |
| D8 | 2400 | 150 | 2400 | W8 | 300 | 2400 | 37.5 |
| D9 | 2400 | 75 | 2400 | W9 | 300 | 2400 | 18.75 |

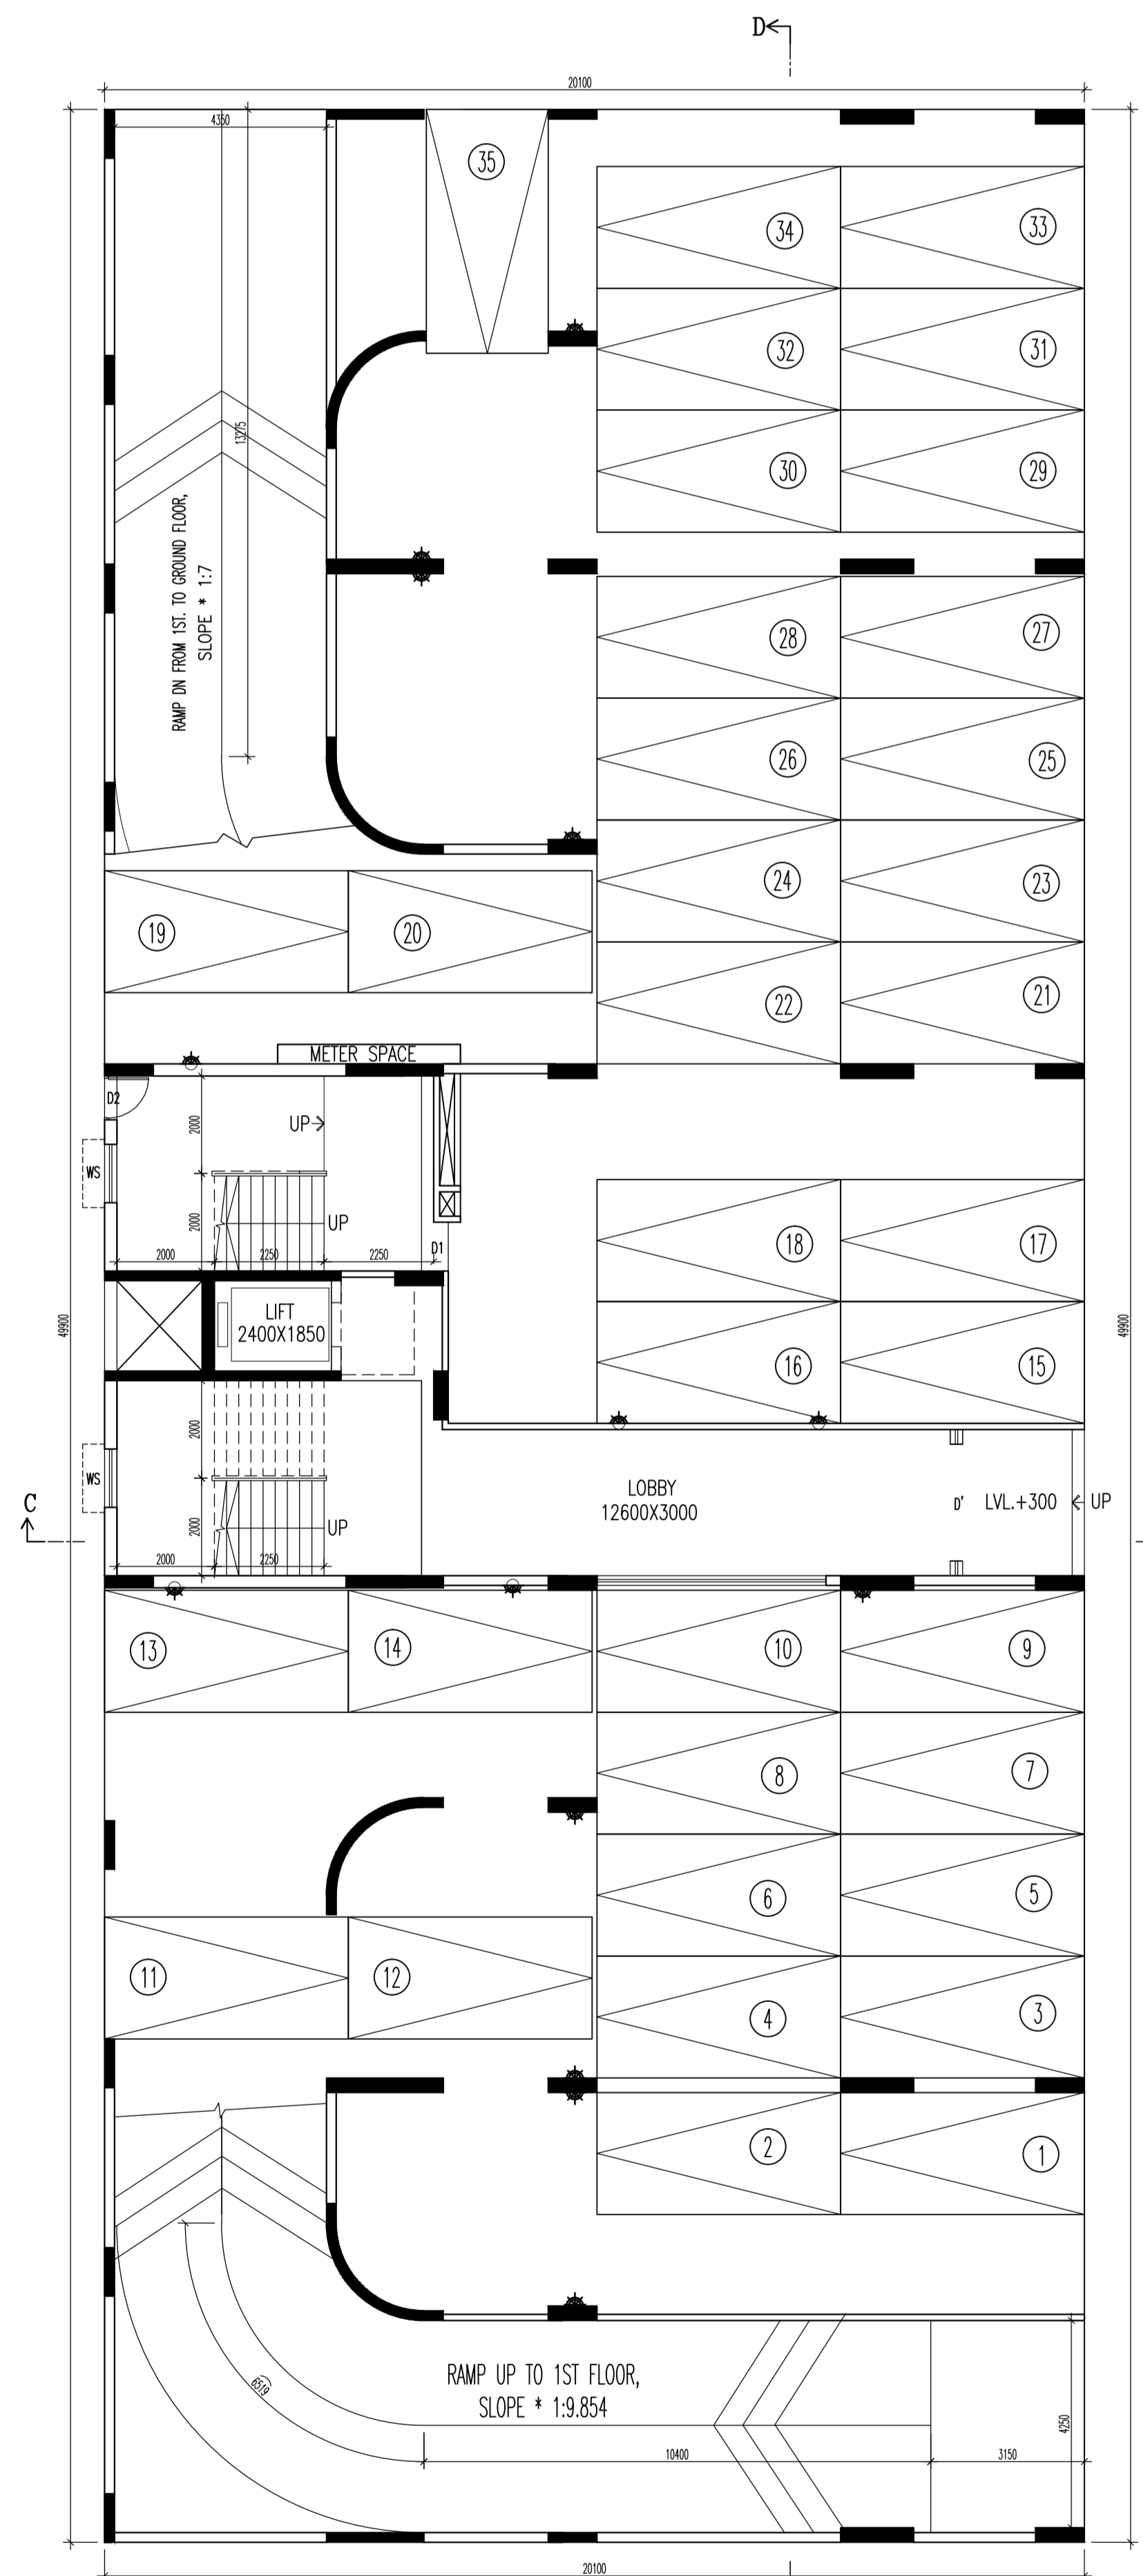


GROUND FLOOR PLAN
BLOCK-B

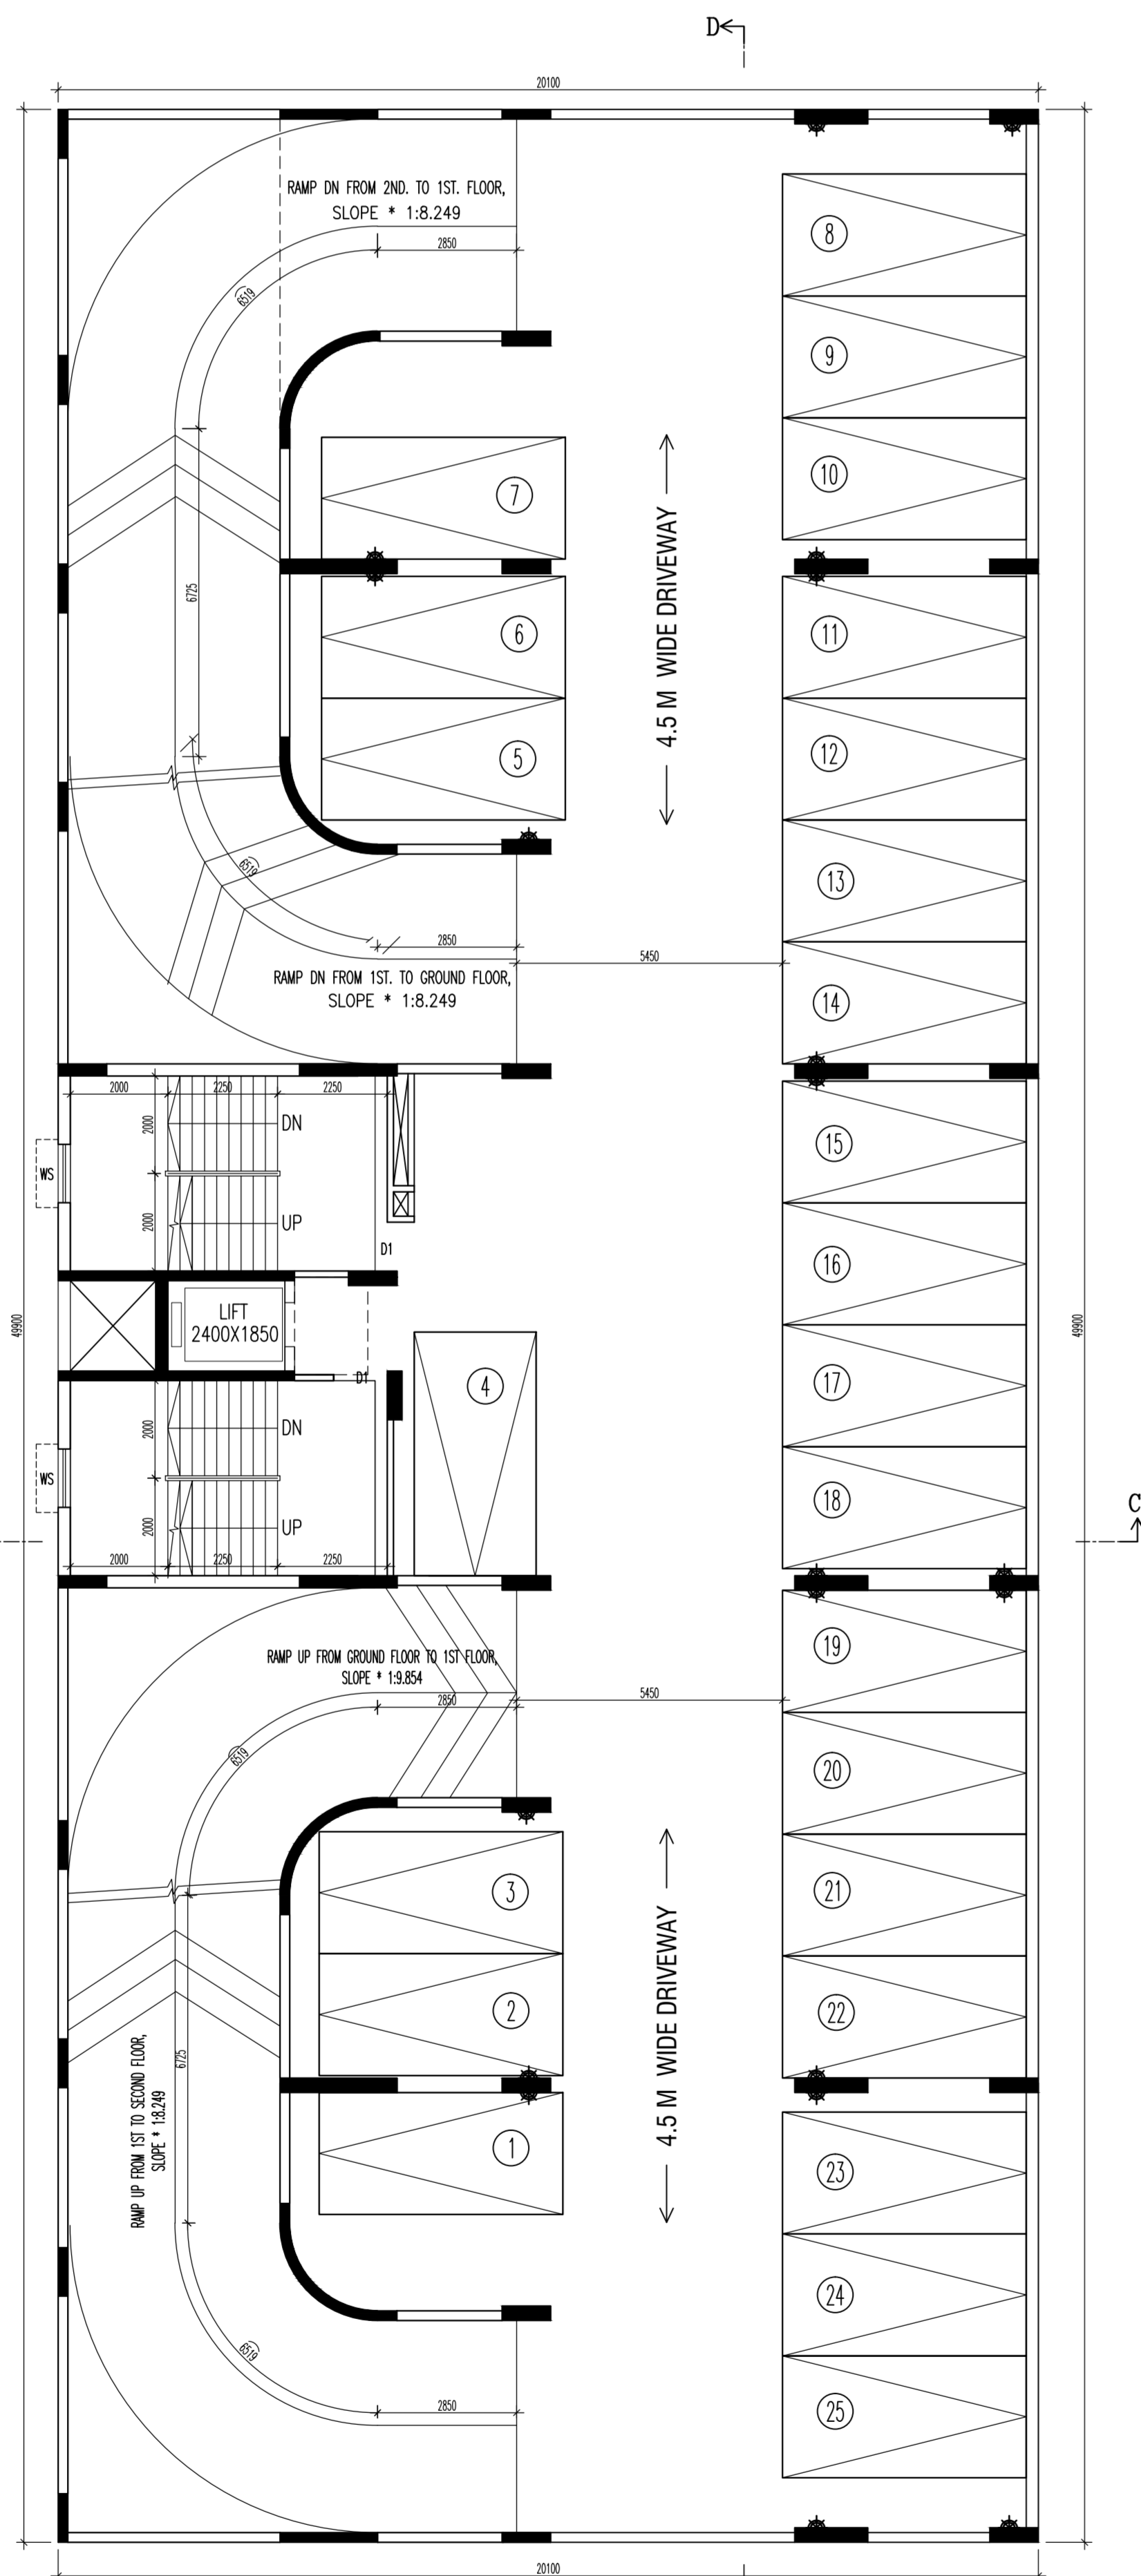


1ST FLOOR PLAN
BLOCK-B

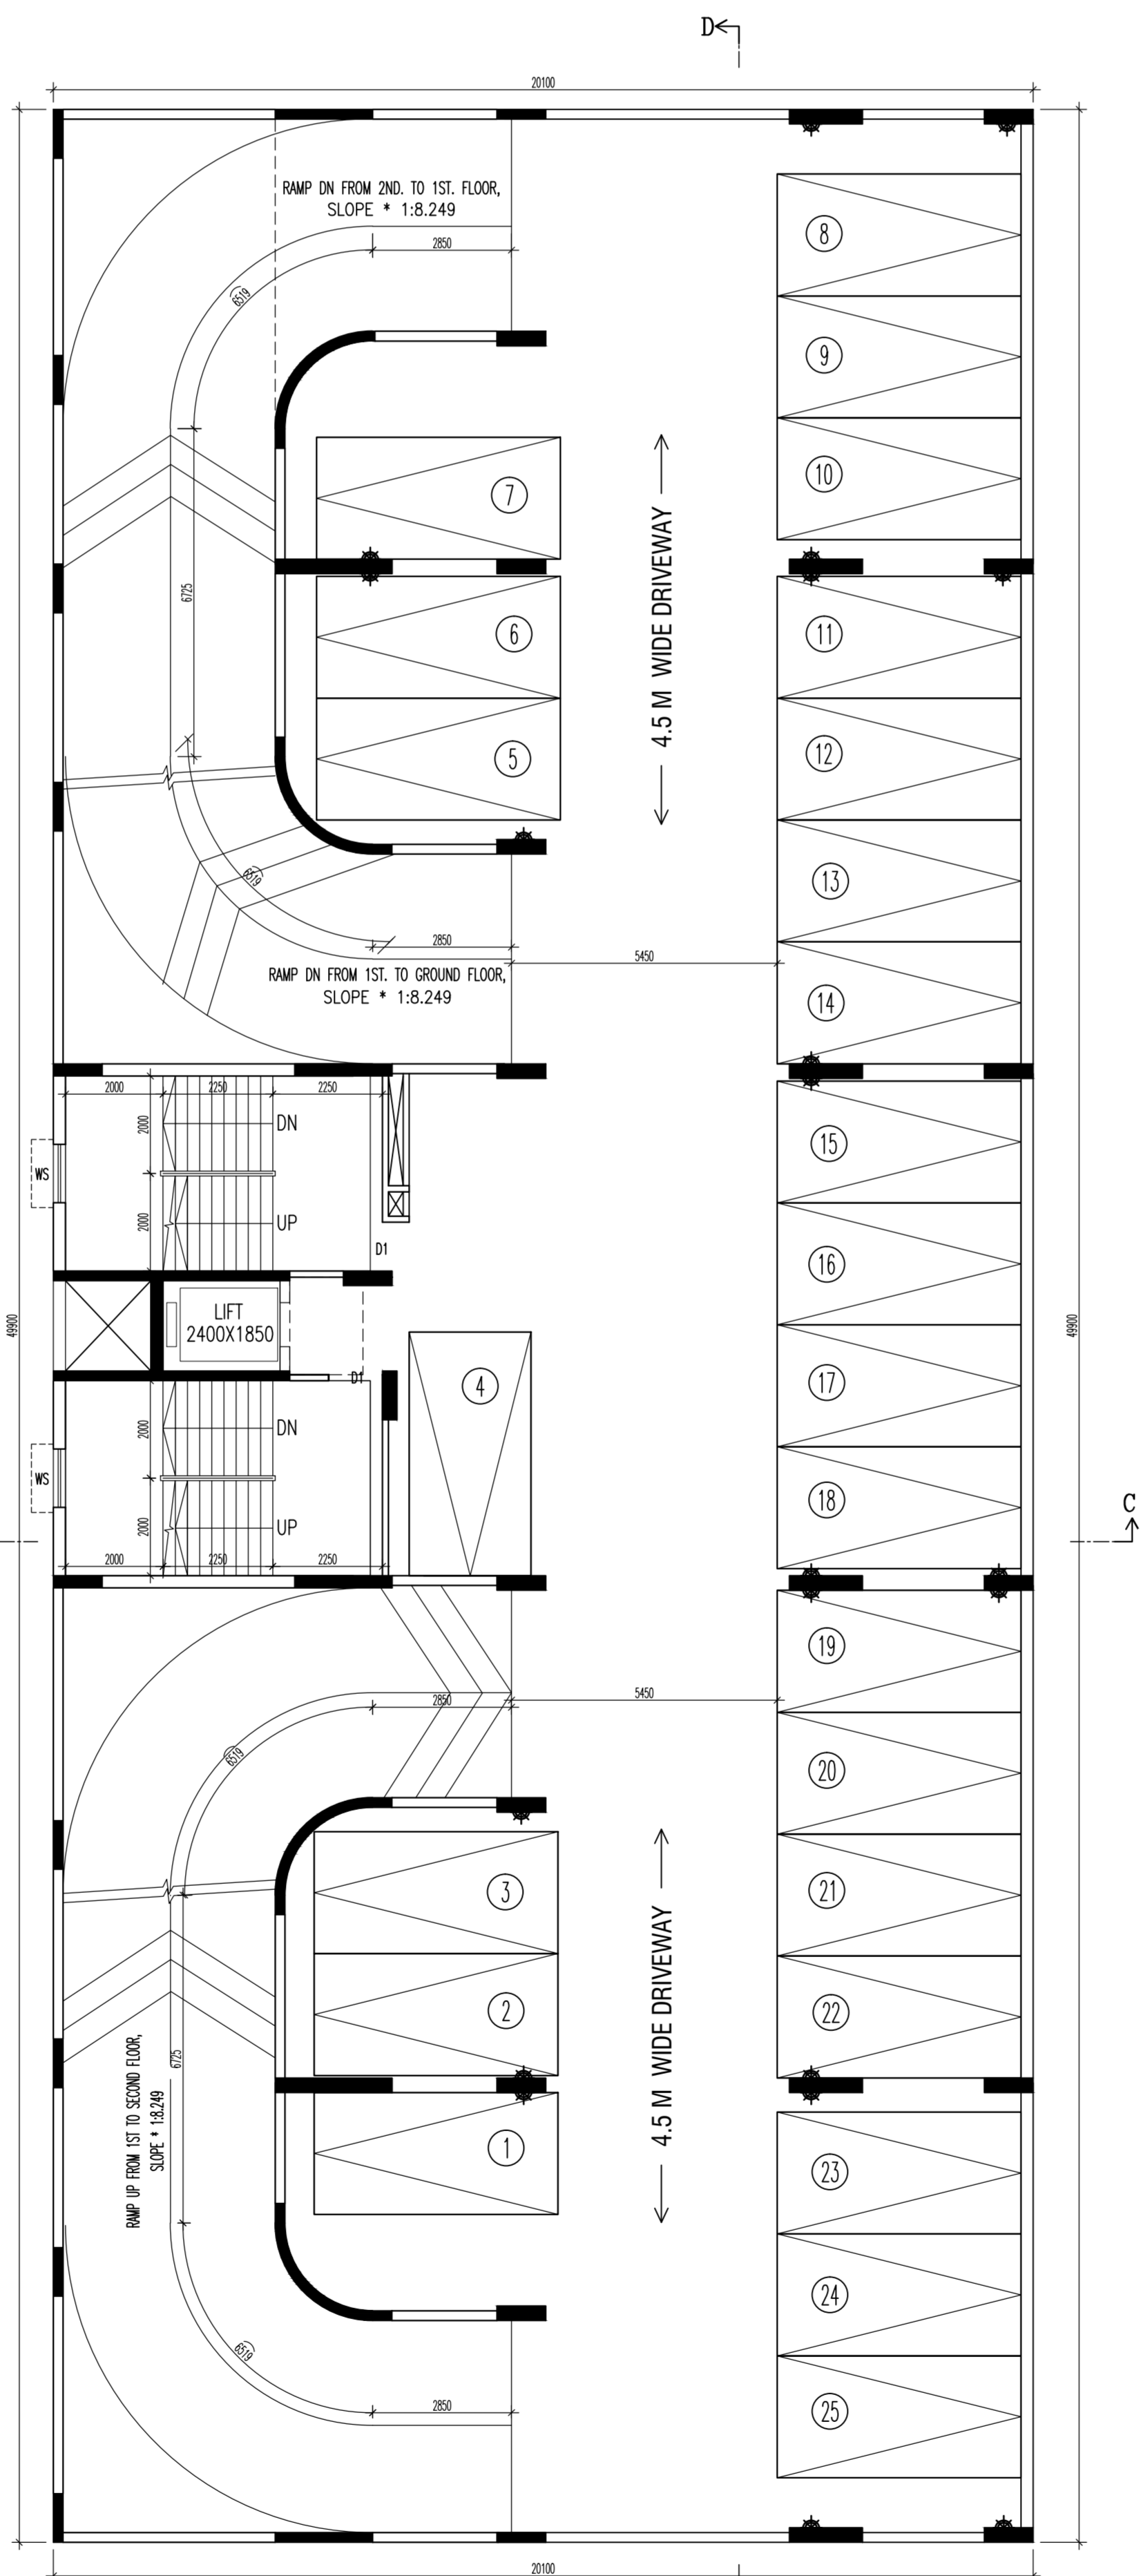


2ND FLOOR PLAN
BLOCK-B

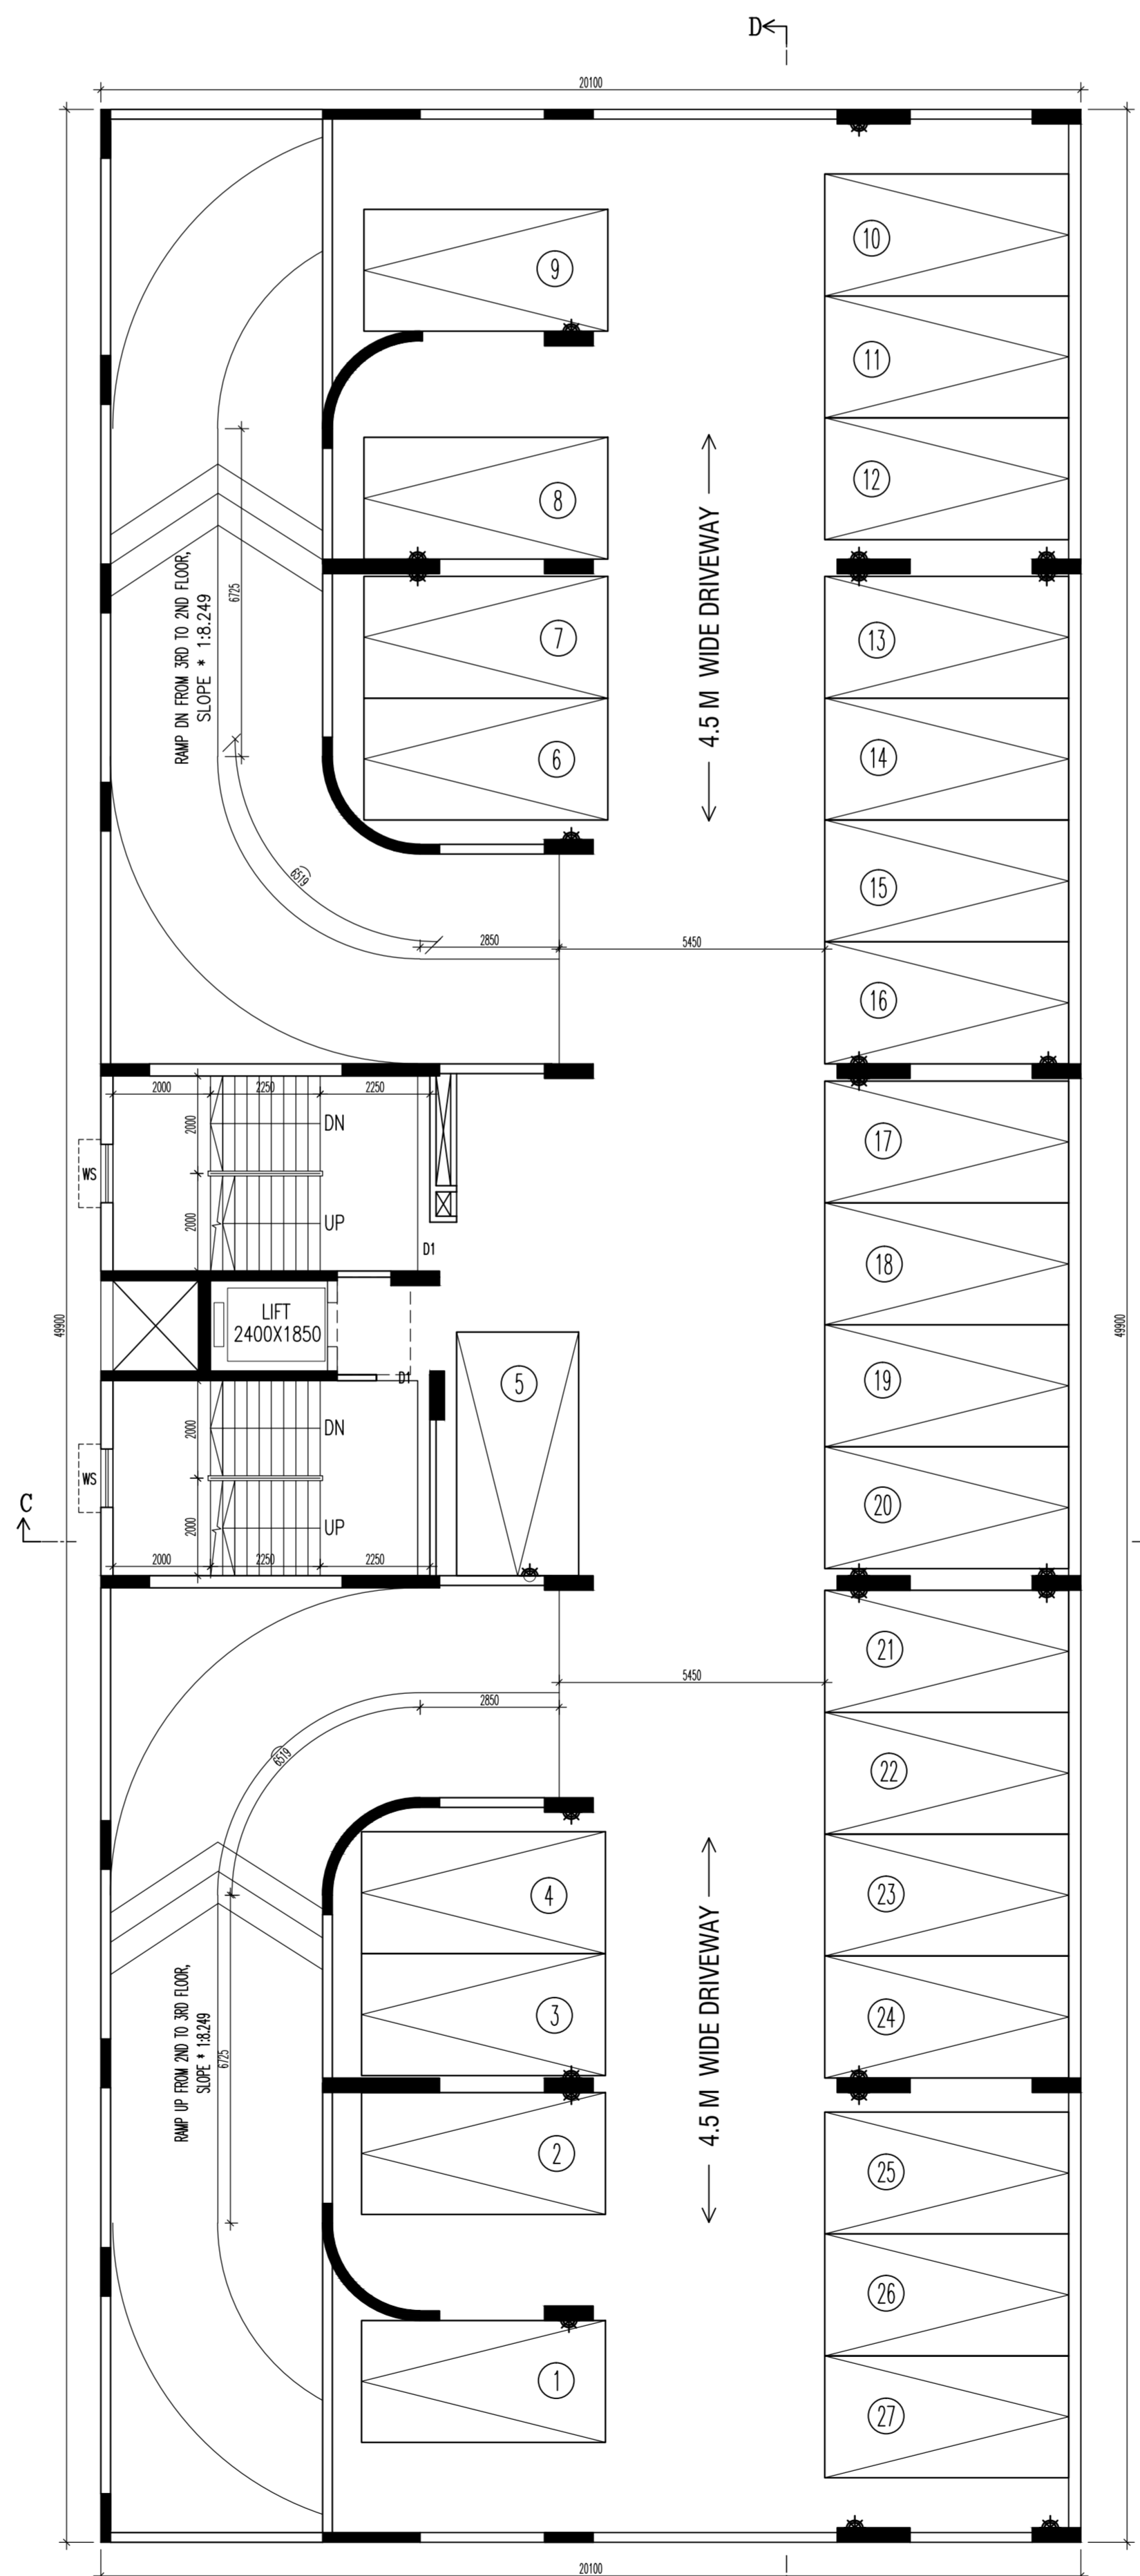

3RD FLOOR PLAN
BLOCK-B

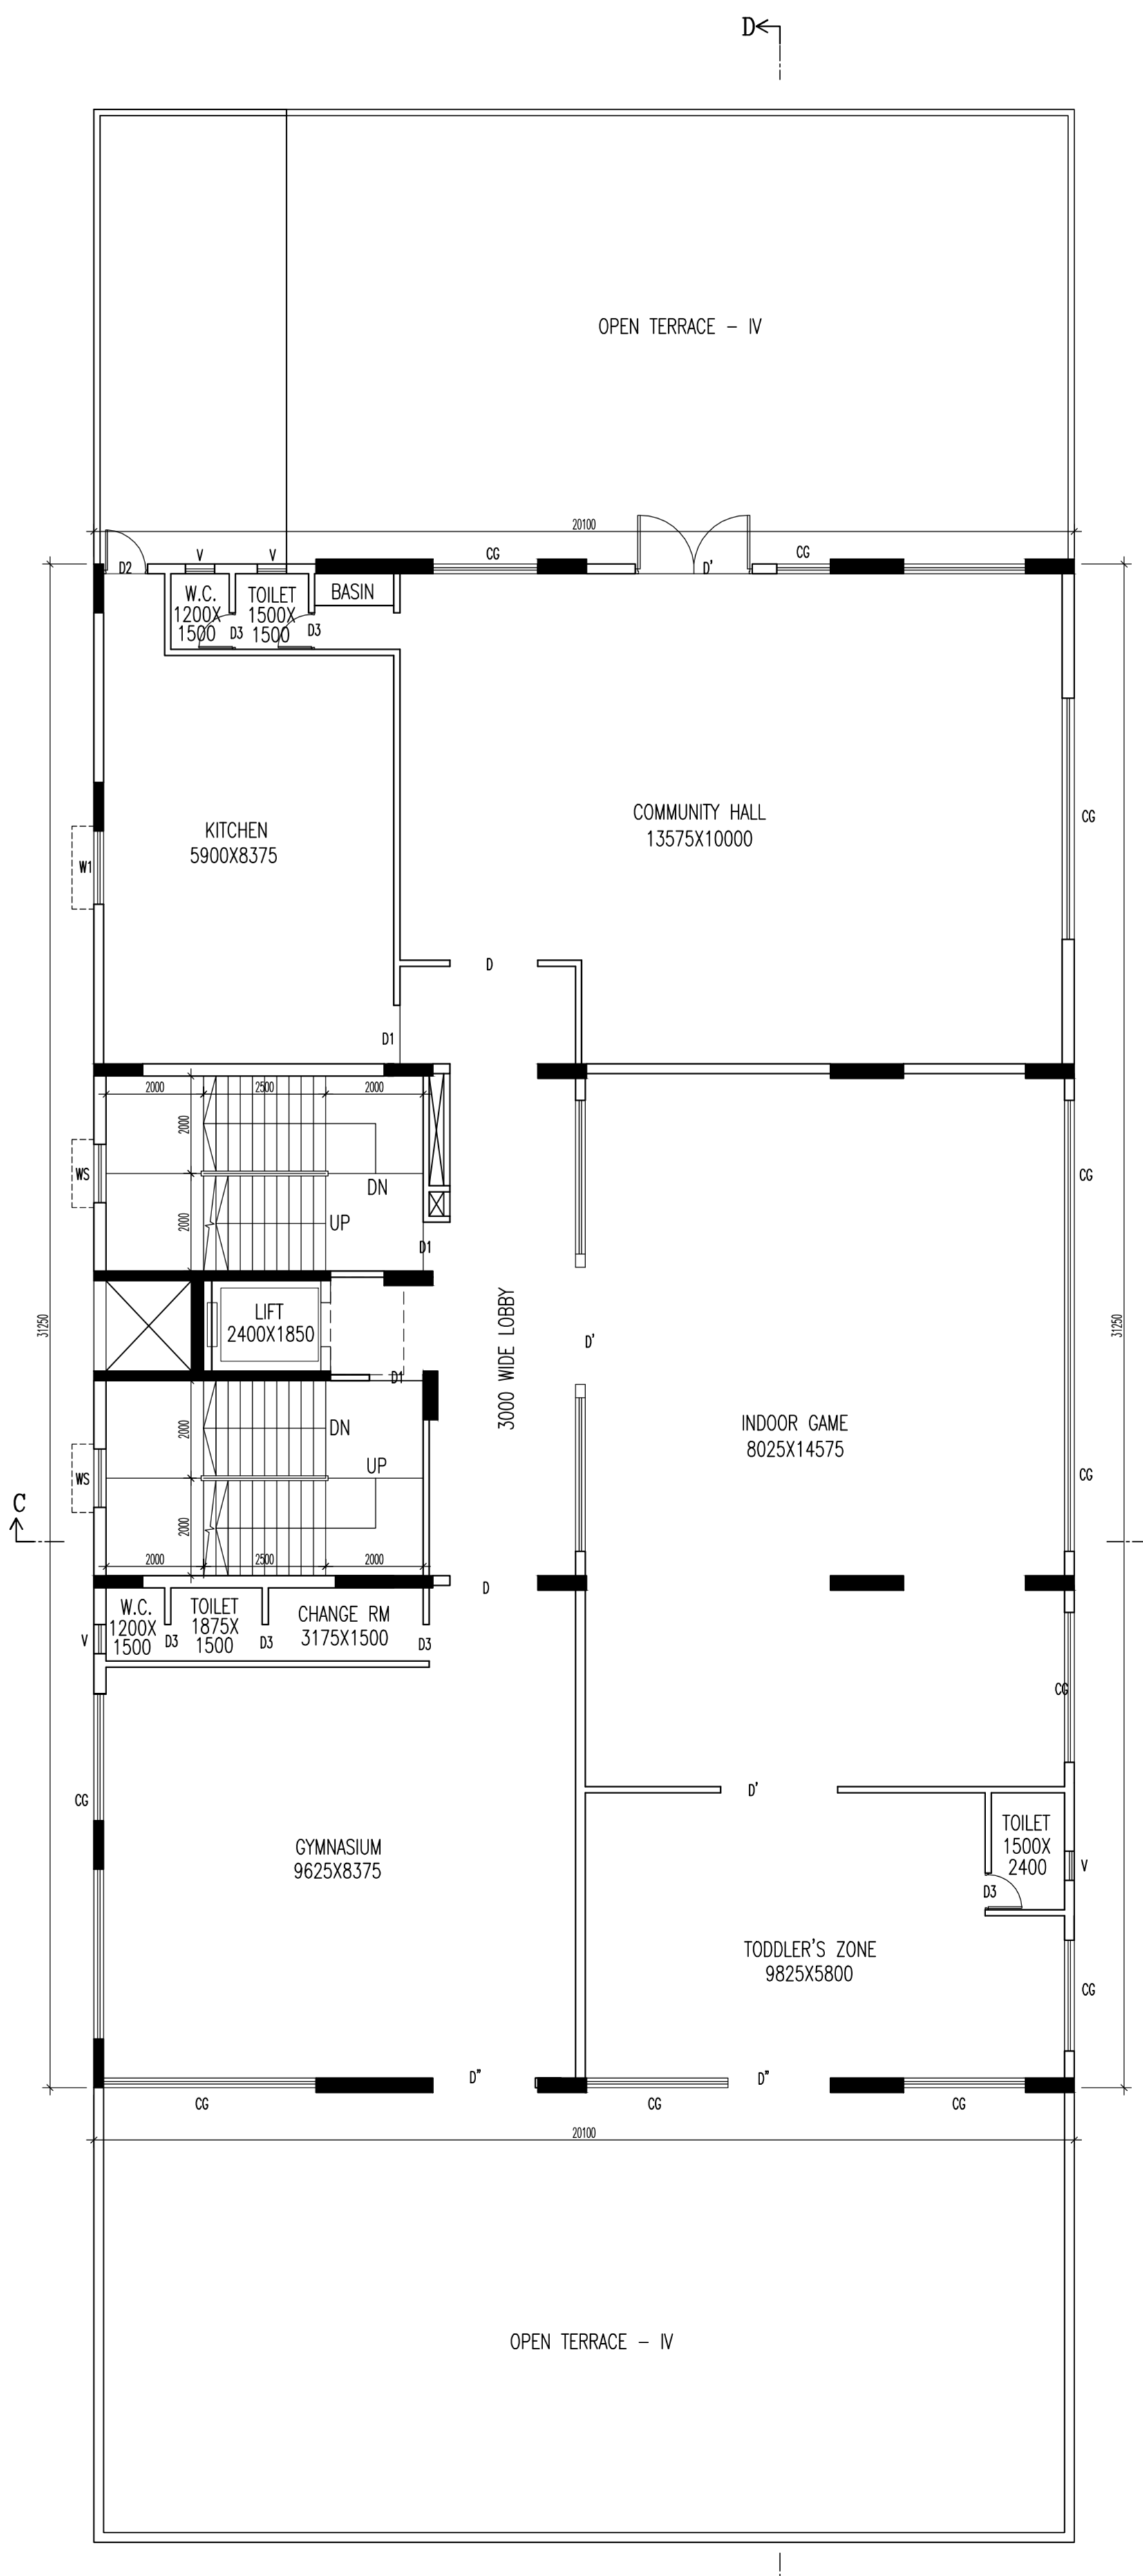

4TH FLOOR PLAN
BLOCK-B

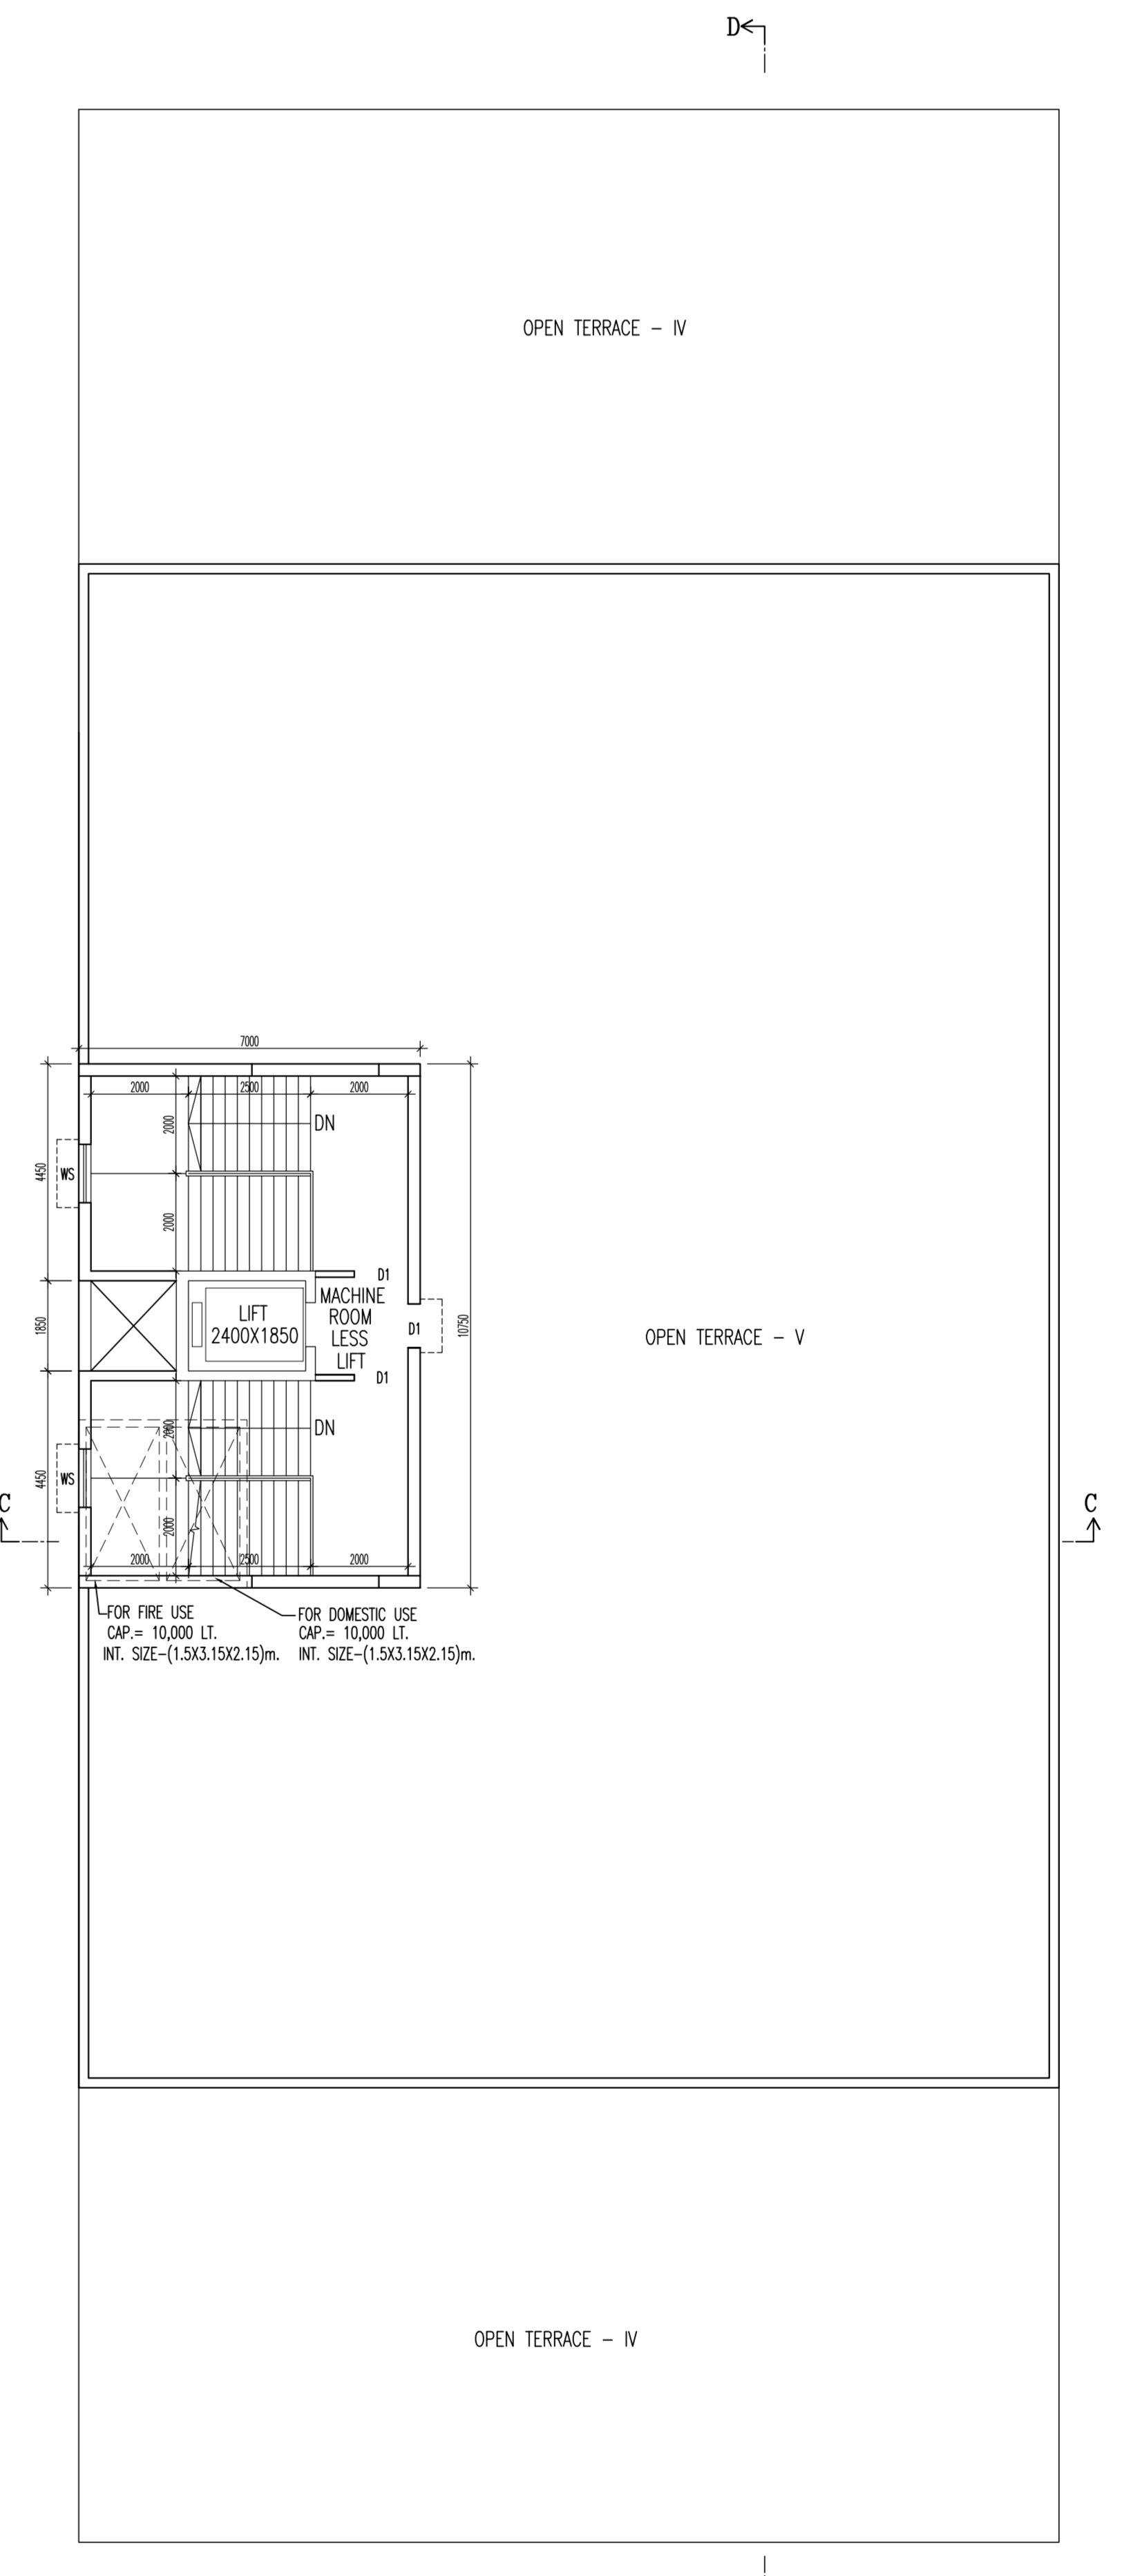

ROOF PLAN
BLOCK-B

OWNER'S DECLARATION:

I, THE UNDERSIGNED, BEING THE OWNER OF THE ABOVE DESCRIBED BUILDING, DO HEREBY CERTIFY THAT THE BUILDING PLAN HAS BEEN DRAWN UP AS PER PROVISIONS OF THE BUILDING REGULATIONS, 1973 AND THAT THE SAME ARE IN ACCORDANCE WITH THE PROVISIONS OF THE BUILDING ACT, 1956 AND THE BUILDING REGULATIONS, 1973.

OWNER'S NAME: SATEJ BHANDARIYA
REGISTERED ADDRESS: 101, BANGSARA MAIN ROAD, BANGSARA, RAIPUR, CHHATTISGARH, INDIA.
REGISTERED NO.: 101/1772
SIGNATURE: [Signature]
DATE: 04.06.2024

DECLARATION OF ARCHITECT:

I, THE UNDERSIGNED, BEING A REGISTERED ARCHITECT, DO HEREBY CERTIFY THAT THE BUILDING PLAN HAS BEEN DRAWN UP AS PER PROVISIONS OF THE BUILDING REGULATIONS, 1973 AND THAT THE SAME ARE IN ACCORDANCE WITH THE PROVISIONS OF THE BUILDING ACT, 1956 AND THE BUILDING REGULATIONS, 1973.

ARCHITECT'S NAME: BAJ AGRAWAL & ASSOCIATES
REGISTERED ADDRESS: 101, BANGSARA MAIN ROAD, BANGSARA, RAIPUR, CHHATTISGARH, INDIA.
REGISTERED NO.: 101/1772
SIGNATURE: [Signature]
DATE: 04.06.2024

BUILDING PERMIT NO.: 2024070044
DATE: 04.06.2024
VALID UP TO: 03.06.2029

PRODUCT: PROPOSED G+3XIII (79.50 MT. HT.) & G+IV (16.5 MT. HT.) STORED RESIDENTIAL BUILDING AT PLOT NO.- 08, BANGSARA ROAD, BANGSARA - 760015, UNDER BOKKATA MUNICIPAL CORPORATION, WARD NO.- 27, BOKKACHE - III, P.S.- TANGRA, U/S 308A READ WITH RULE 69A(1)(a) & 69(2)(g) OF KMC ACT 1960 & BUILDING RULE 200.

BLOCK: LITTLE GROUND FLOOR PLAN, 1ST FLOOR PLAN, 2ND FLOOR PLAN, 3RD FLOOR PLAN, 4TH FLOOR PLAN, ROOF PLAN, FRONT ELEVATION, SECTION-CC & DD.

SCALE: 1/100
DATE: 2024-06-04
SHEET NO.: 01 OF 01
DRAWN BY: ARCHITECTURAL

BAJ AGRAWAL & ASSOCIATES
 101, BANGSARA MAIN ROAD, RAIPUR, CHHATTISGARH, INDIA.