





FRONT ELEVATION (VIEW 1)

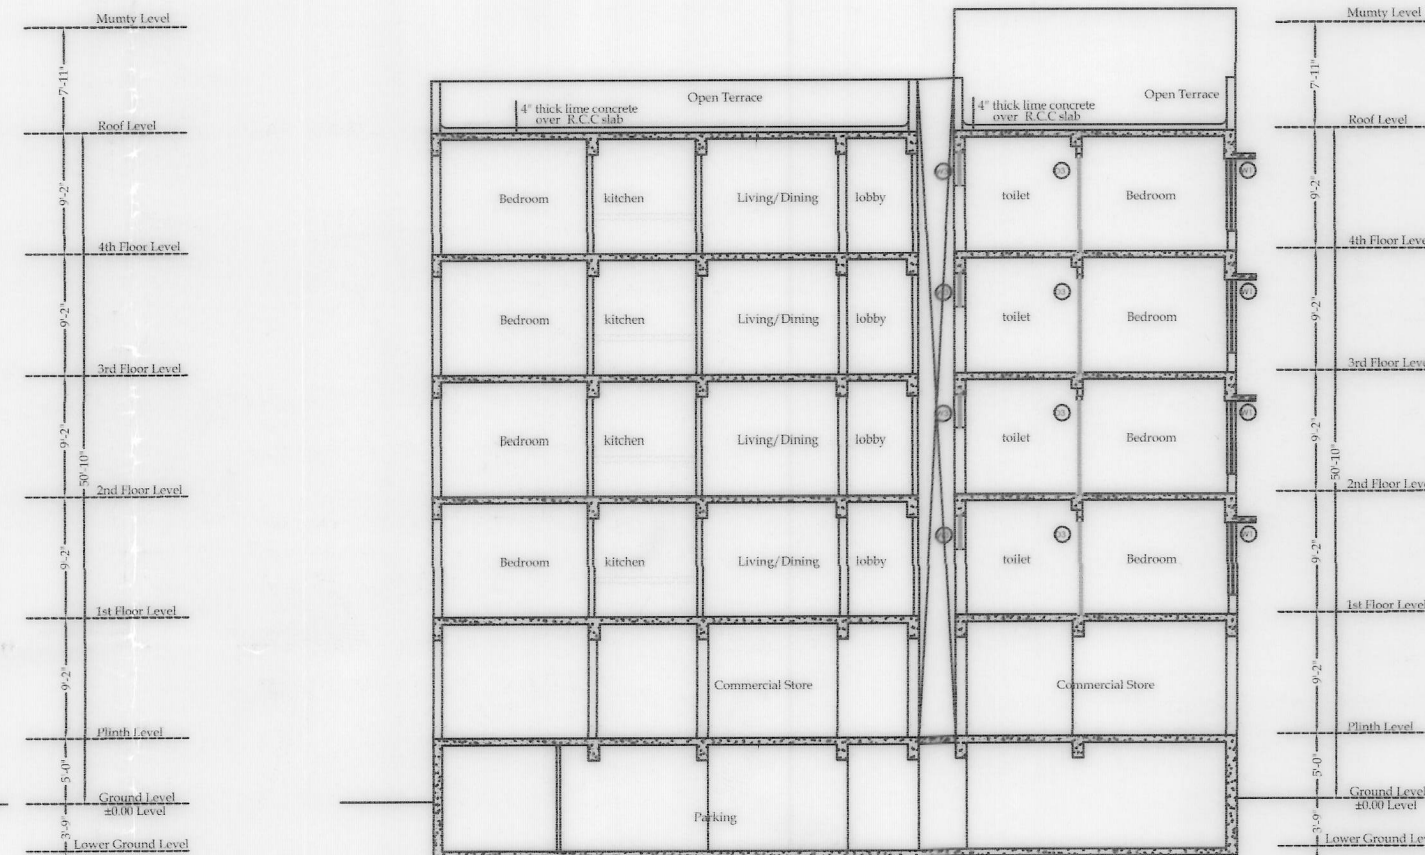


SECTION AT A-A

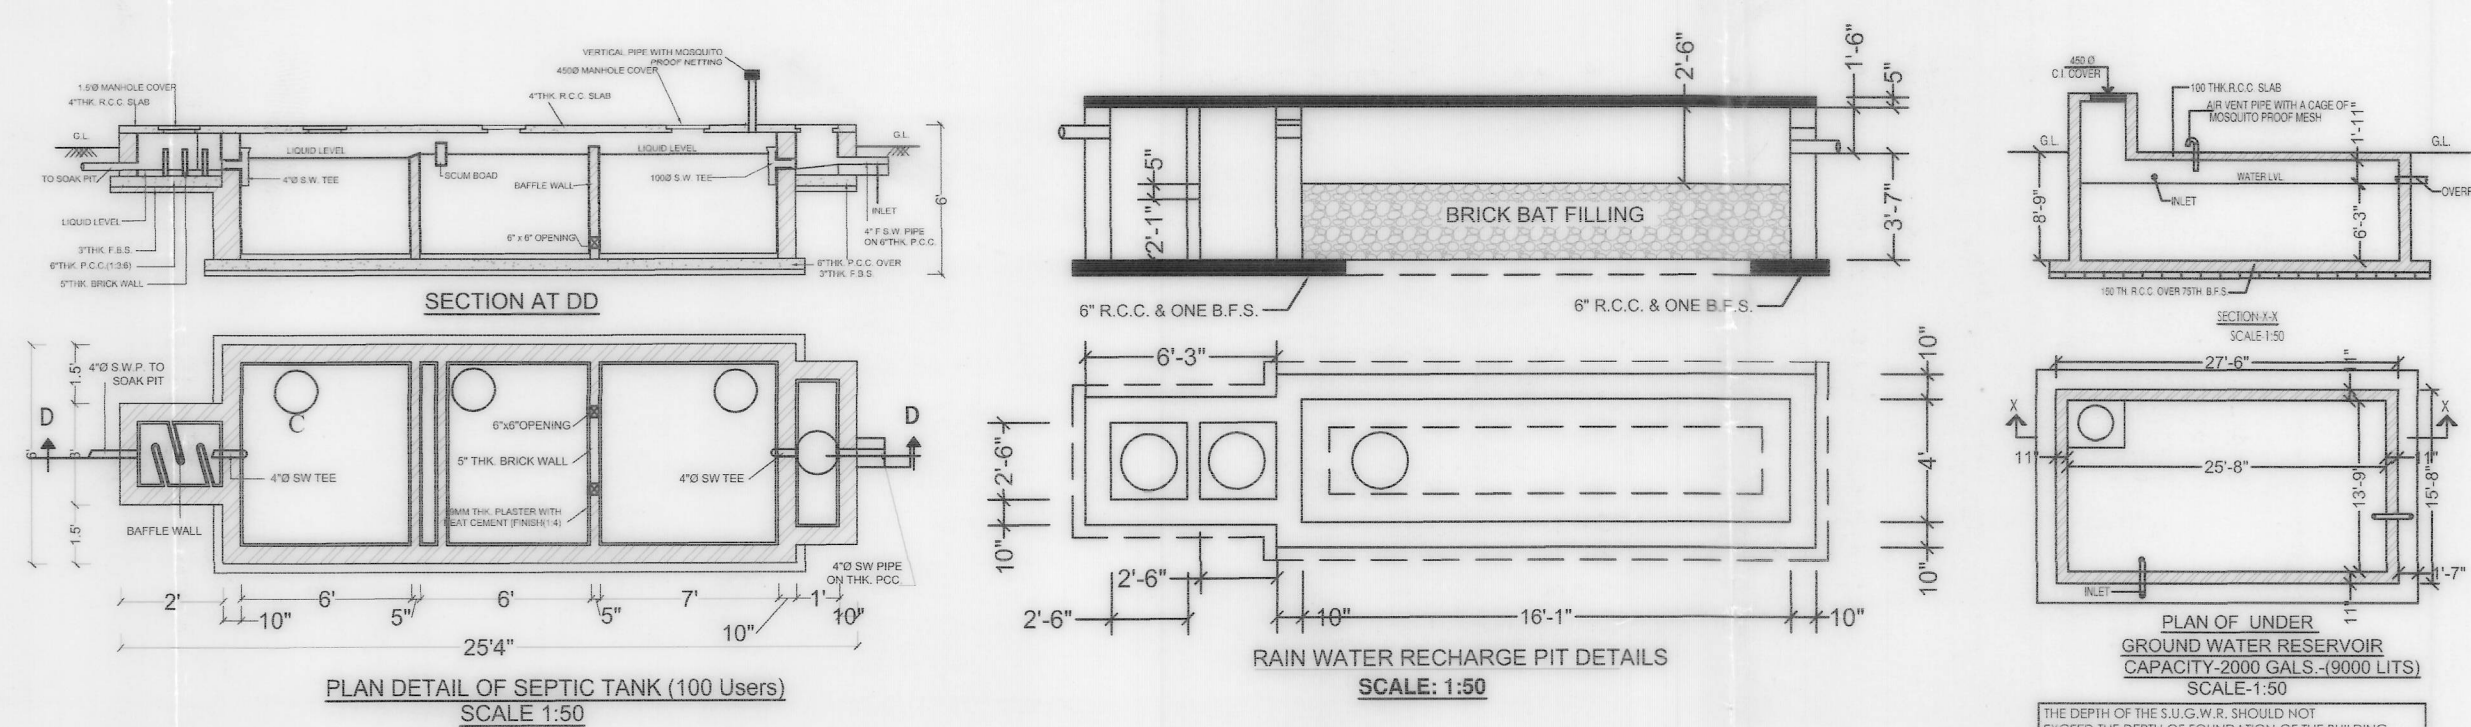


PLAN DETAIL OF SEPTIC TANK (100 Users)
SCALE: 1:50

RAIN WATER RECHARGE PIT DETAILS
SCALE: 1:50

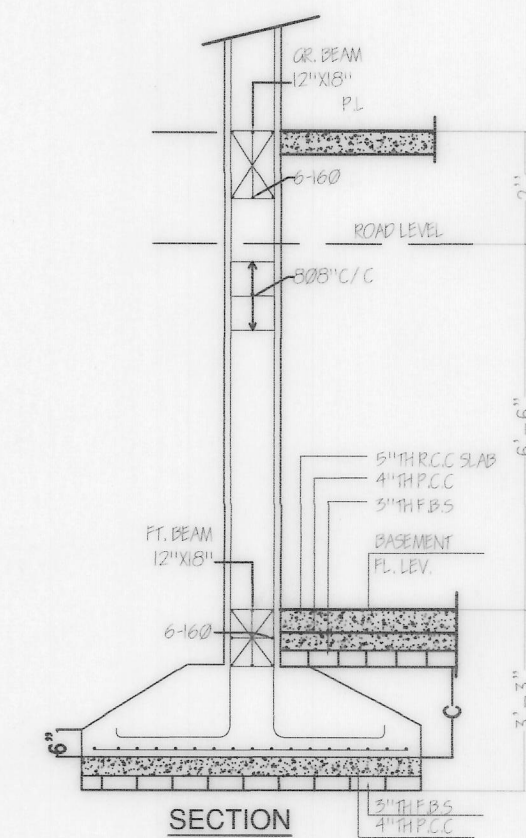

SECTION

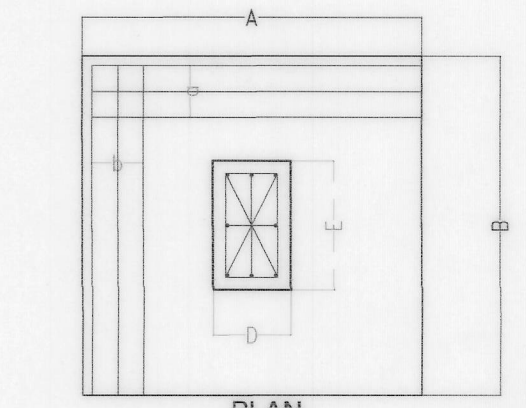

PLAN OF UNDER GROUND WATER RESERVOIR
CAPACITY: 2000 GALS. (9000 LITS)
SCALE: 1:50

DETAIL OF COLUMN FOUNDATION


RECEIVED
Chairperson
Board Of Administrators
Purulia Municipality

VALID UP TO THREE YEARS
SANCTIONED CONDITIONALLY
Chairman
Purulia Municipality
MEMO NO. 5233 Dt. 08.08.23


PROPOSED AREA SHOWN THUS

AREA	COV. AREA
TOTAL AREA :	11744 SQ.FT (1091.45)
BASEMENT PARKING AREA :	6981 SQ.FT (678.8 SQ.M)
COMMERCIAL	
BASEMENT COMMERCIAL AREA :	700 SQ.FT (64.9 SQ.M)
GROUND FLOOR COV. AREA (COM) :	7910 SQ.FT (735.17 SQ.M)
RESIDENTIAL	
FIRST FLOOR COV. AREA :	7932 SQ.FT (737.17 SQ.M)
SECOND FLOOR COV. AREA :	7932 SQ.FT (737.17 SQ.M)
THIRD FLOOR COV. AREA :	7932 SQ.FT (737.17 SQ.M)
FOURTH FLOOR COV. AREA :	7932 SQ.FT (737.17 SQ.M)
TOTAL COVERED AREA :	47319 SQ.FT (4397.67 SQ.M)


- NOTES:
- ALL SLABS ARE 5" THICK.
 - ALL SLABS REINFORCEMENT ARE 8@8" C/C BOTHWAYS.
 - ALL MAIN WALLS ARE 10" THICK.
 - ALL PARTITION WALLS ARE 5" THICK.
 - STAIR TREAD ARE 10" & RISER ARE 6"
 - GRADE OF CONCRETE M20
 - GRADE OF STEEL FE-500
 - OUTSIDE PLASTER 4 : 1, INSIDE PLASTER 6:1
 - CEILING PLASTER 4:1
 - CLEAR COVER AT FOUNDATION : 2" COLUMN : 1.5" BEAM & LINTEL: 1" SLABS & CHAJJA : 3"
 - ALL FLOORS ARE WATER TIGHT
 - ALL DIMENSIONS ARE IN FT-INCHS

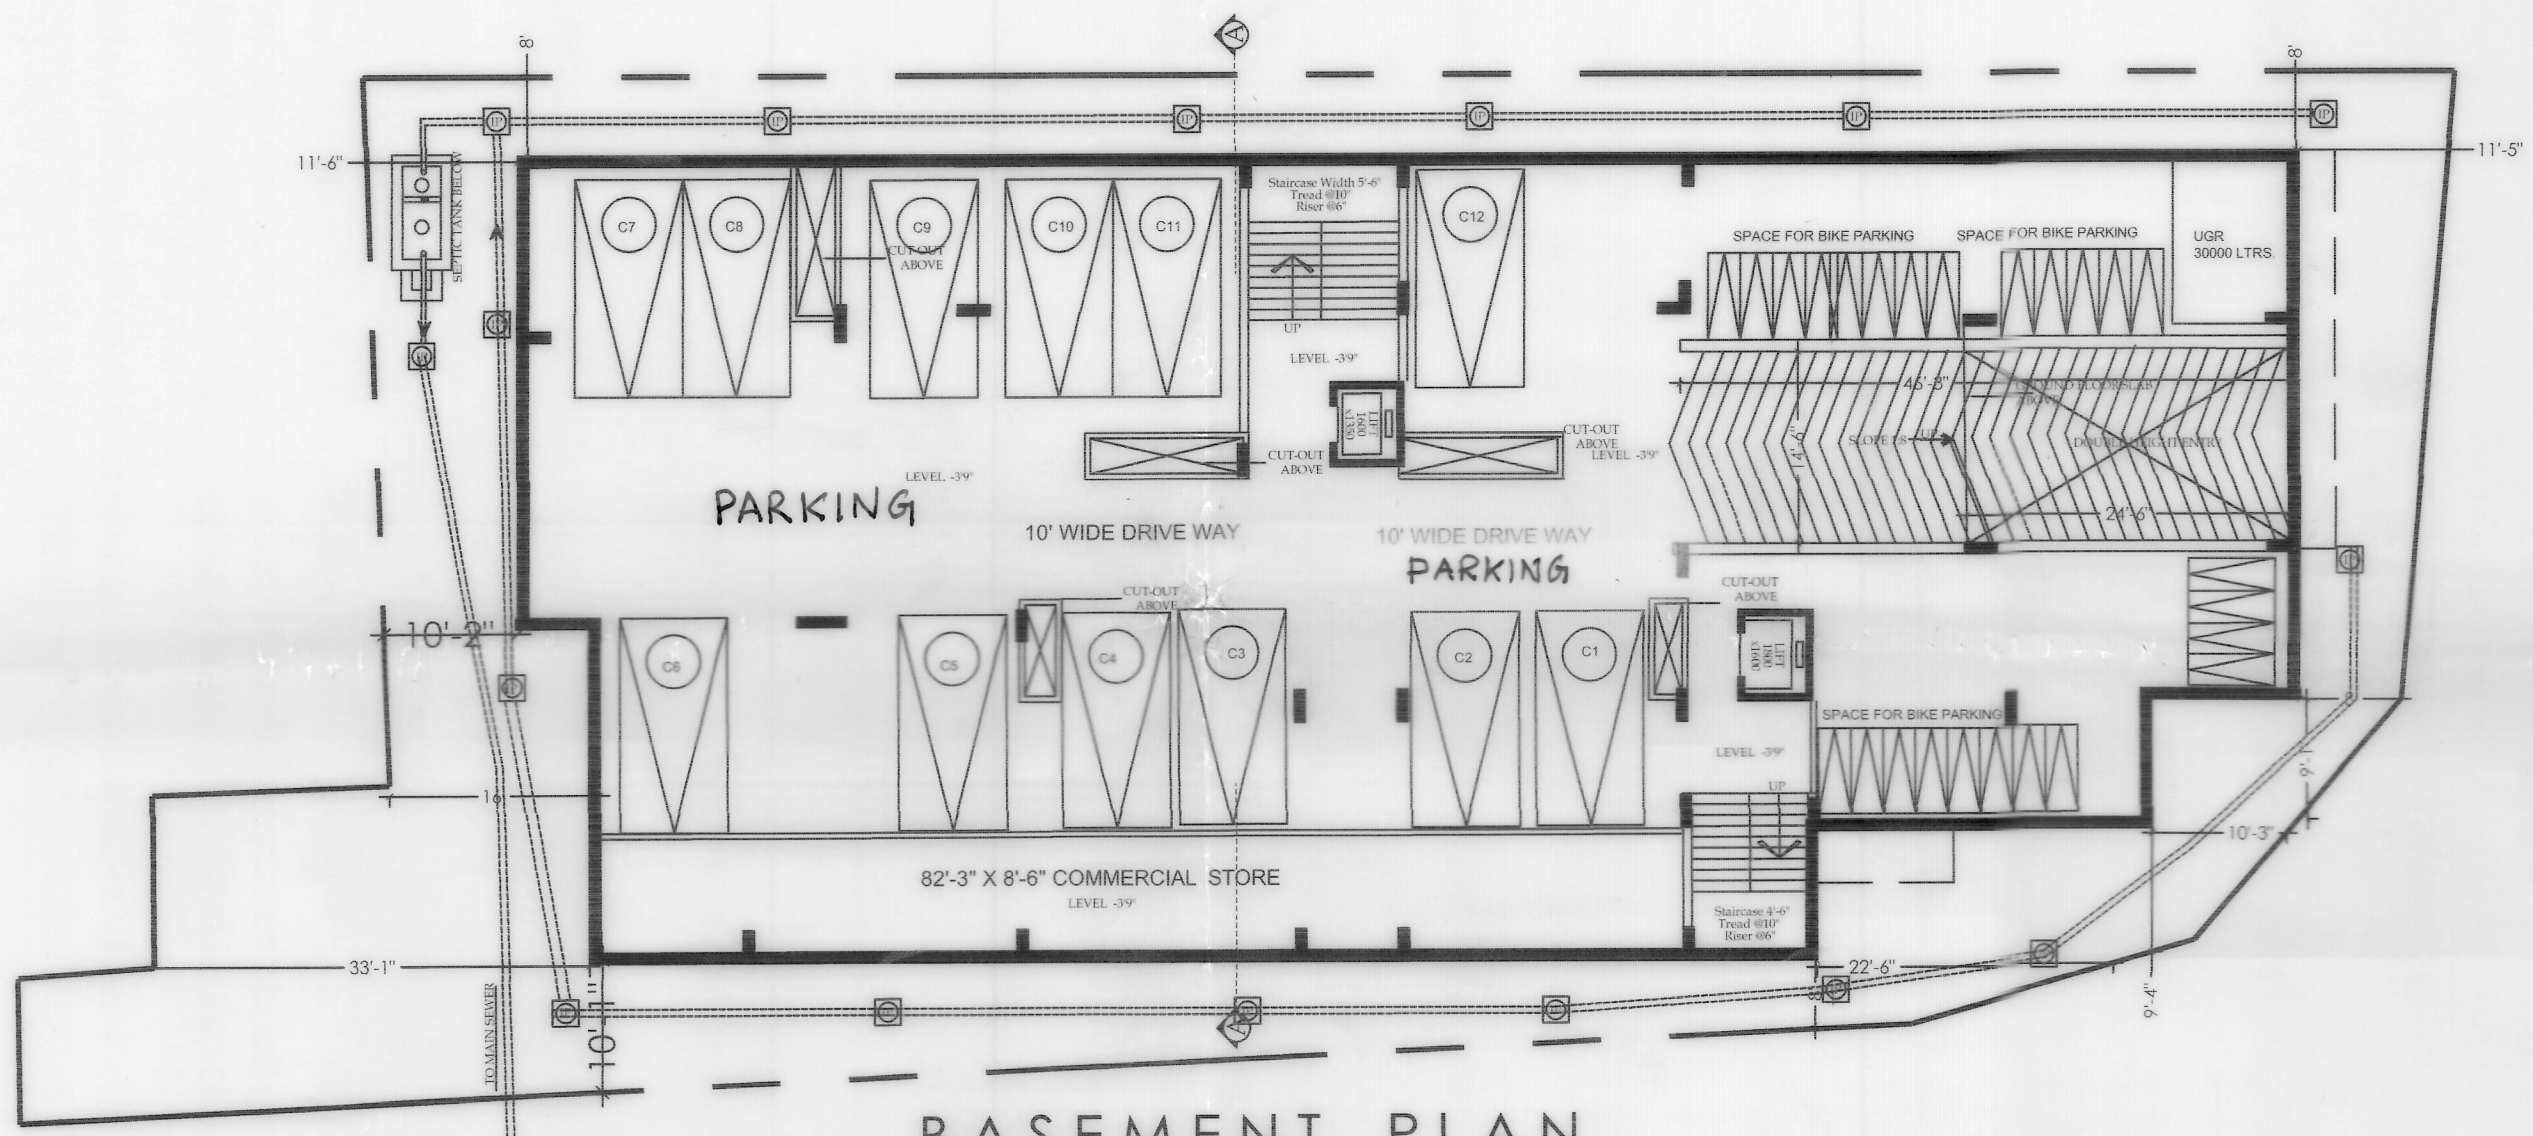


BASEMENT PLAN

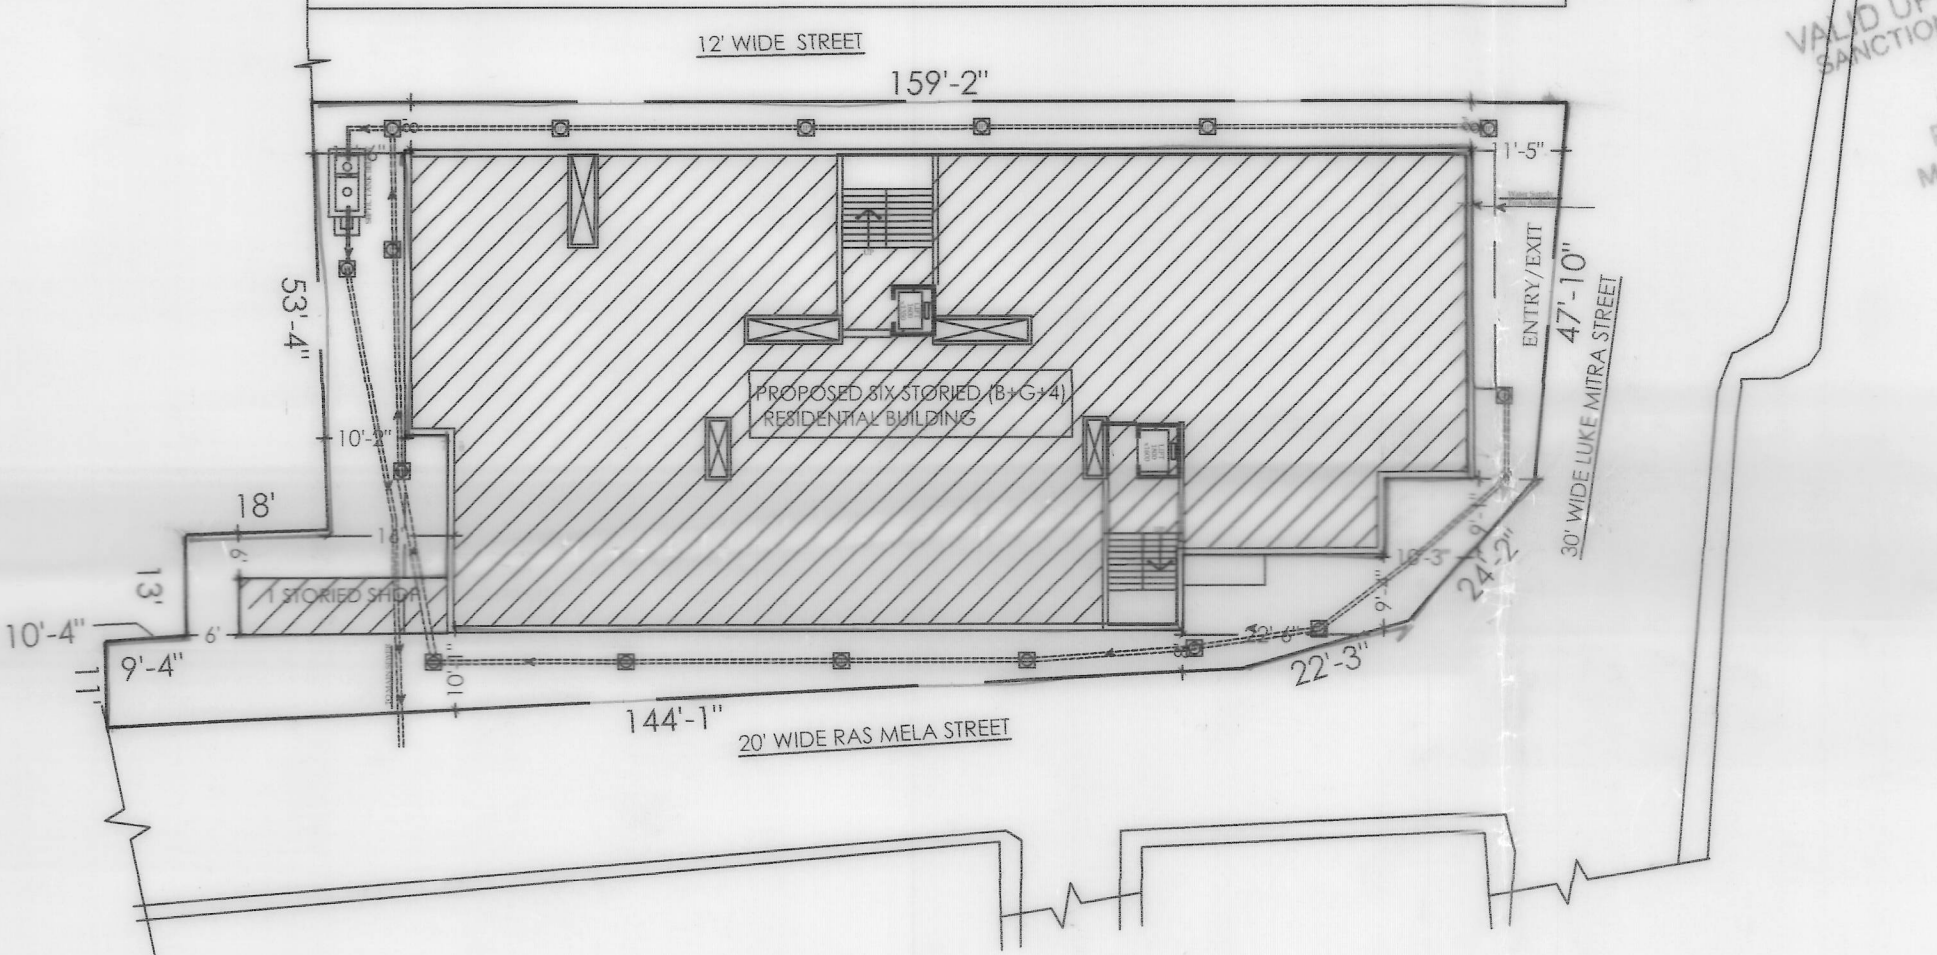

SITE PLAN
(SCALE 1: 200)

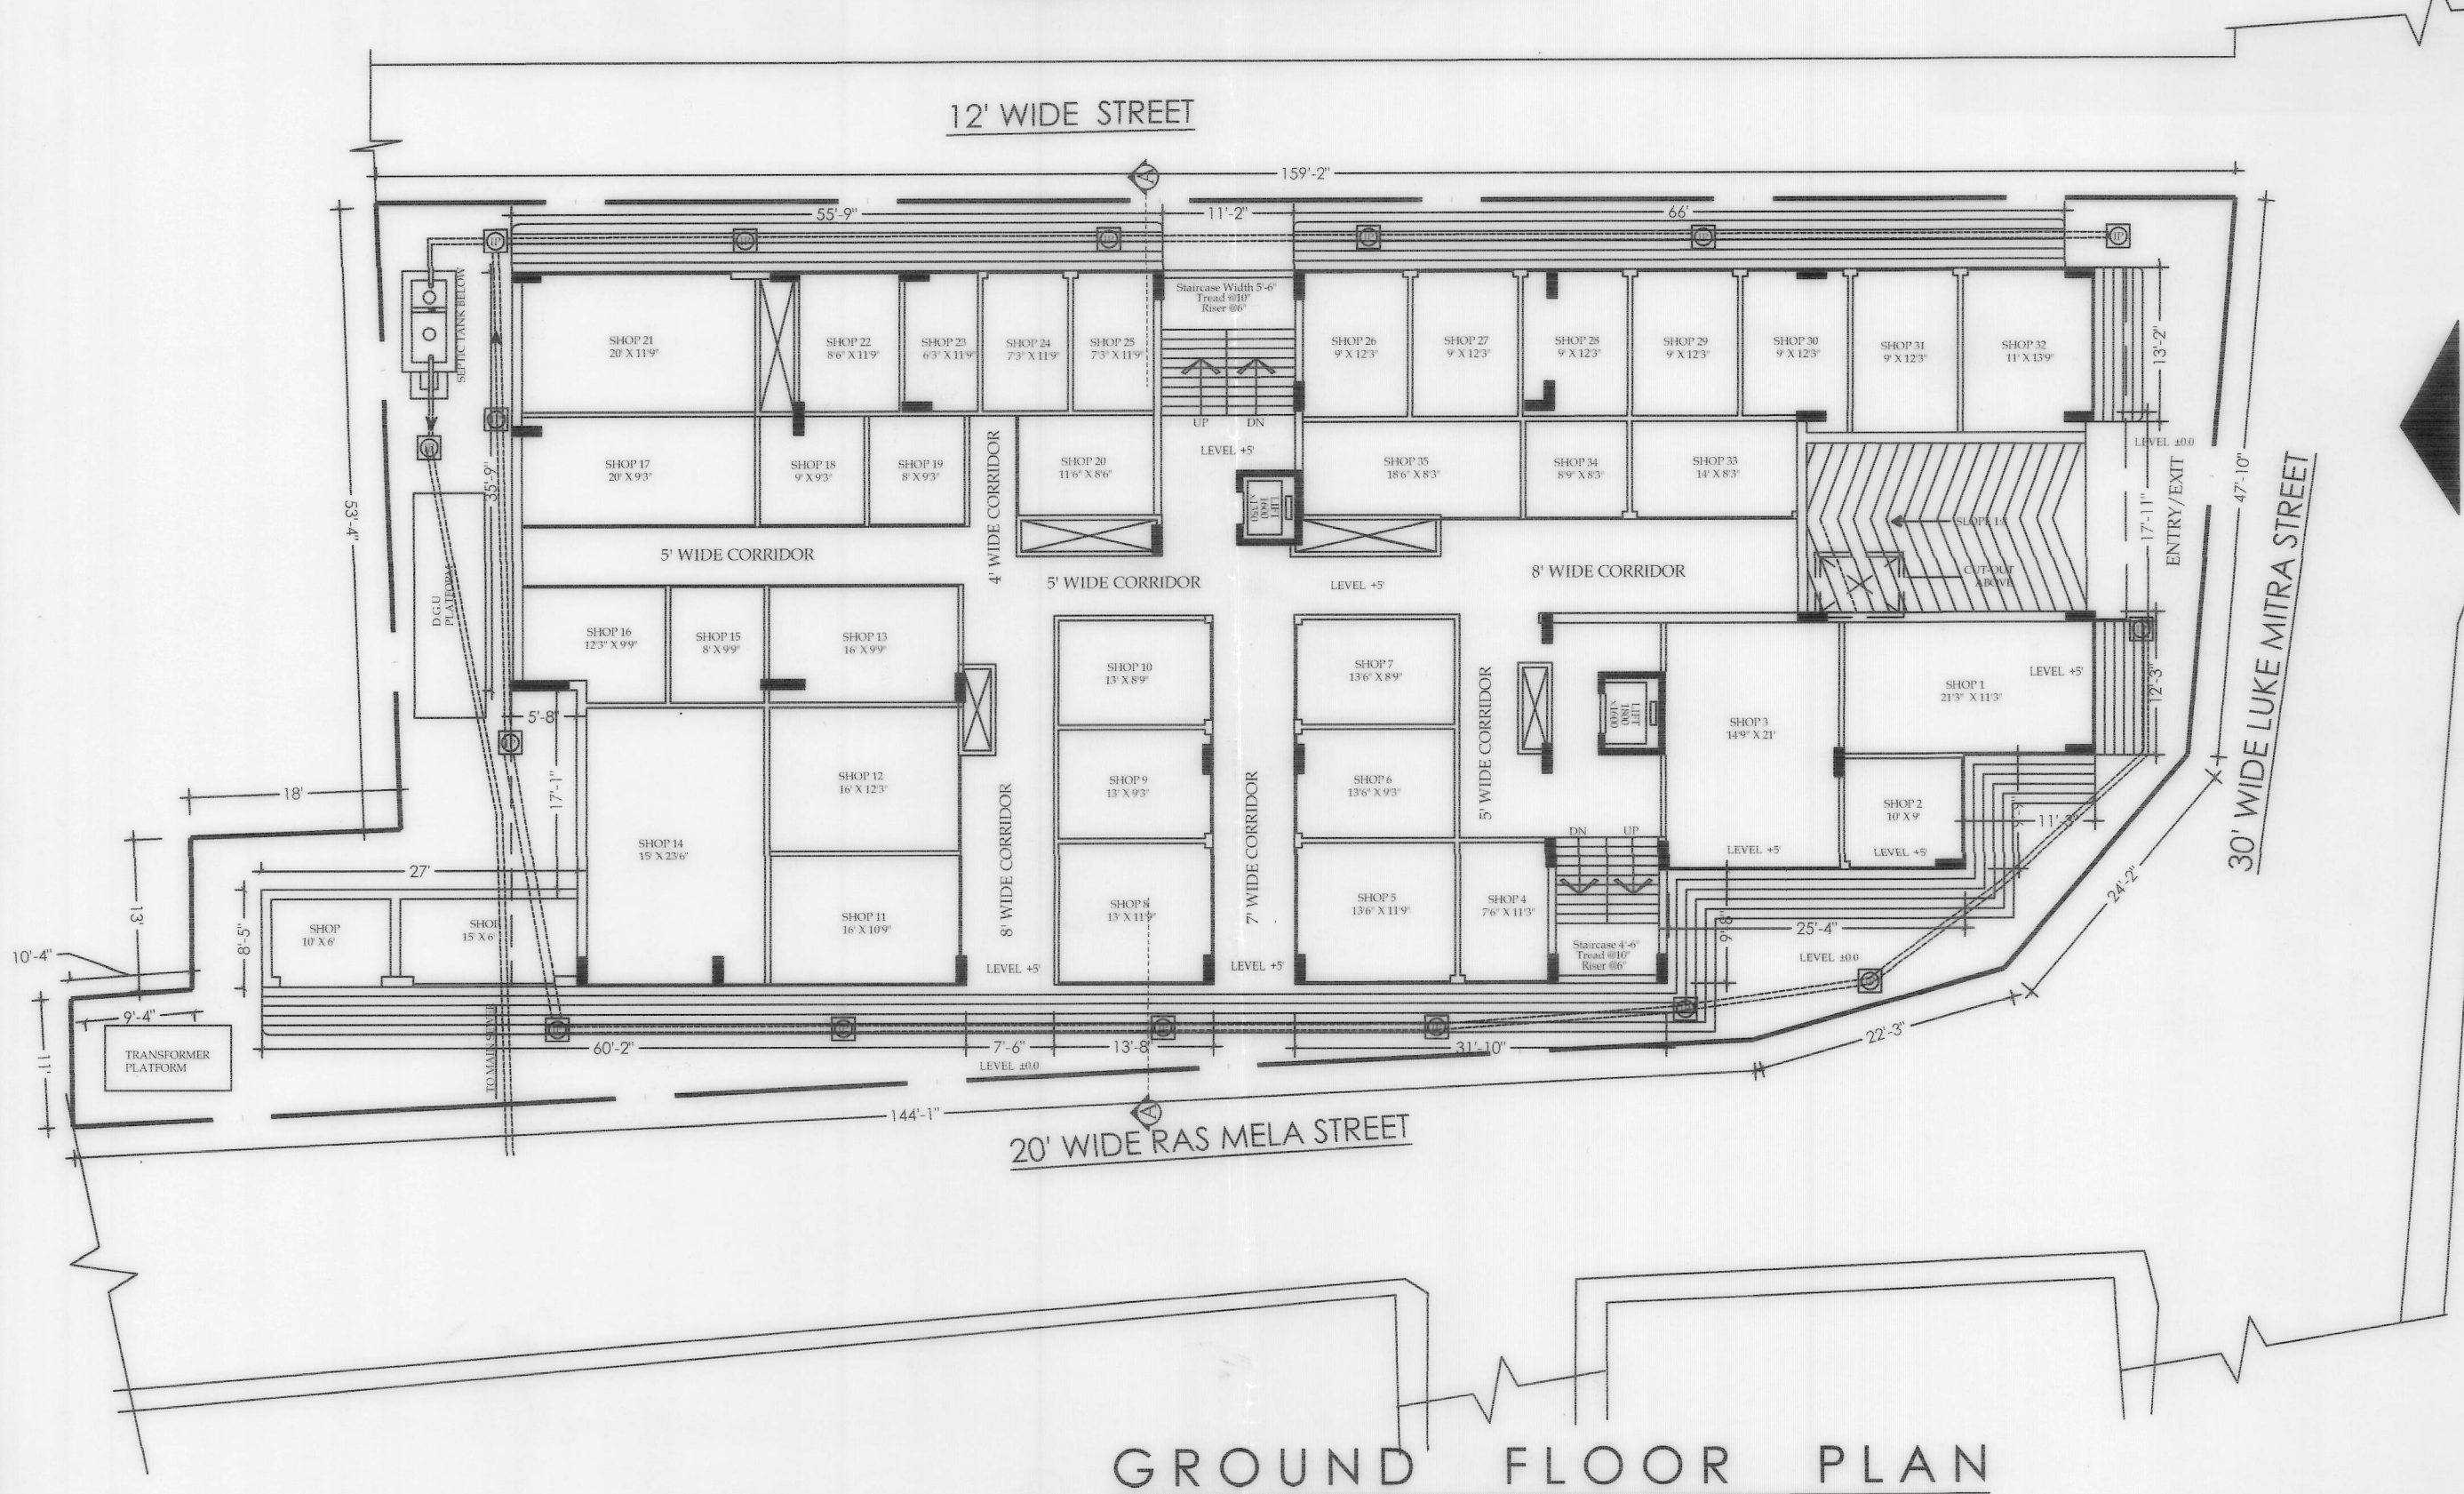

GROUND FLOOR PLAN

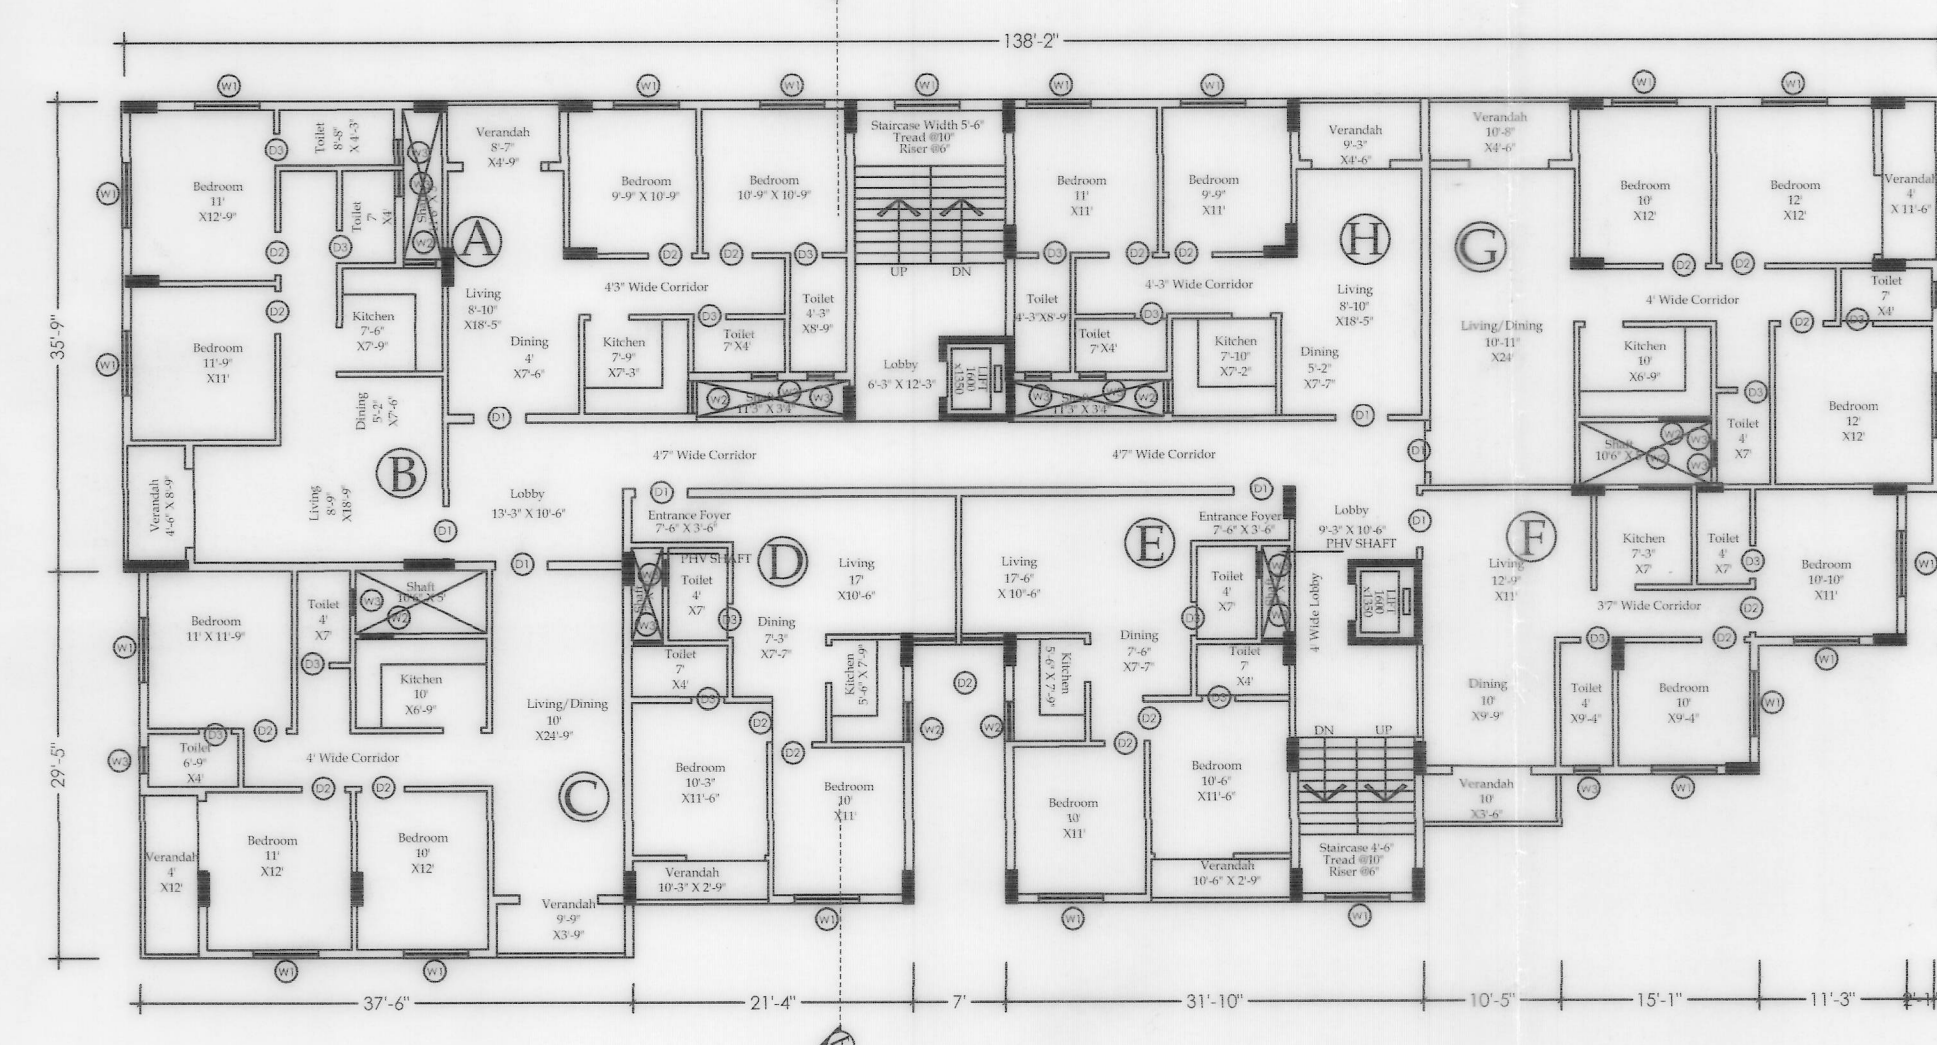

TYPICAL FLOOR PLAN
(1ST FLOOR TO 4TH FLOOR)

DOOR & WINDOW SCHEDULE

TYPE	OPEN SIZE	TECH SPEC.	TYPE	OPEN SIZE	SILL	LINTEL	TECH SPEC.
D1	3'6" X 7'	3" DOOR ALL SIDING	W1	5' X 5'6"	+1.5"	+7"	3" DOOR ALL SIDING
D2	3'4" X 7'	3" DOOR FLUSH DOOR	W2	4' X 5'6"	+1.5"	+7"	3" DOOR ALL SIDING
D3	2'6" X 7'	UPVC DOOR	W3	2' X 2'	+5"	+7"	UPVC DOOR
D4	2' X 7'	UPVC DOOR					

CUBIX DESIGN
ARCHITECTS, ENGINEERS, INTERIOR DESIGNERS
NORTH LAKE ROAD, PURULIA
PURULIA - 723101, PHONE +918967053797
Email: contact.cubixdesign@gmail.com
Website: www.cubixdesignindia.com

T.M.P.M.K.A.M
DRAWN BY

1. Supra Sen Nay
2. Hemadri Nay
3. Suman Nay
4. Rakhi Sen
5. Subrata Nay
6. Shankar Nay

ARCHITECT
SIGN. OF OWNER
SCALE
1: 200, 1:100, 1:50, 1:20
PRL/SANC/SV/KT/04-21
DWG NO.
NAME OF OWNER

- 1] SUBRATA NAG
- 2] BHASKAR NAG
- 3] SWAPAN KUMAR NAG
- 4] RAKHI SEN
- 5] SURYA NAG
- 6] HIMADRI NAG