


FIRST, SECOND, THIRD & FOURTH FLOOR PLAN (TYPICAL) (BLOCK - 10)

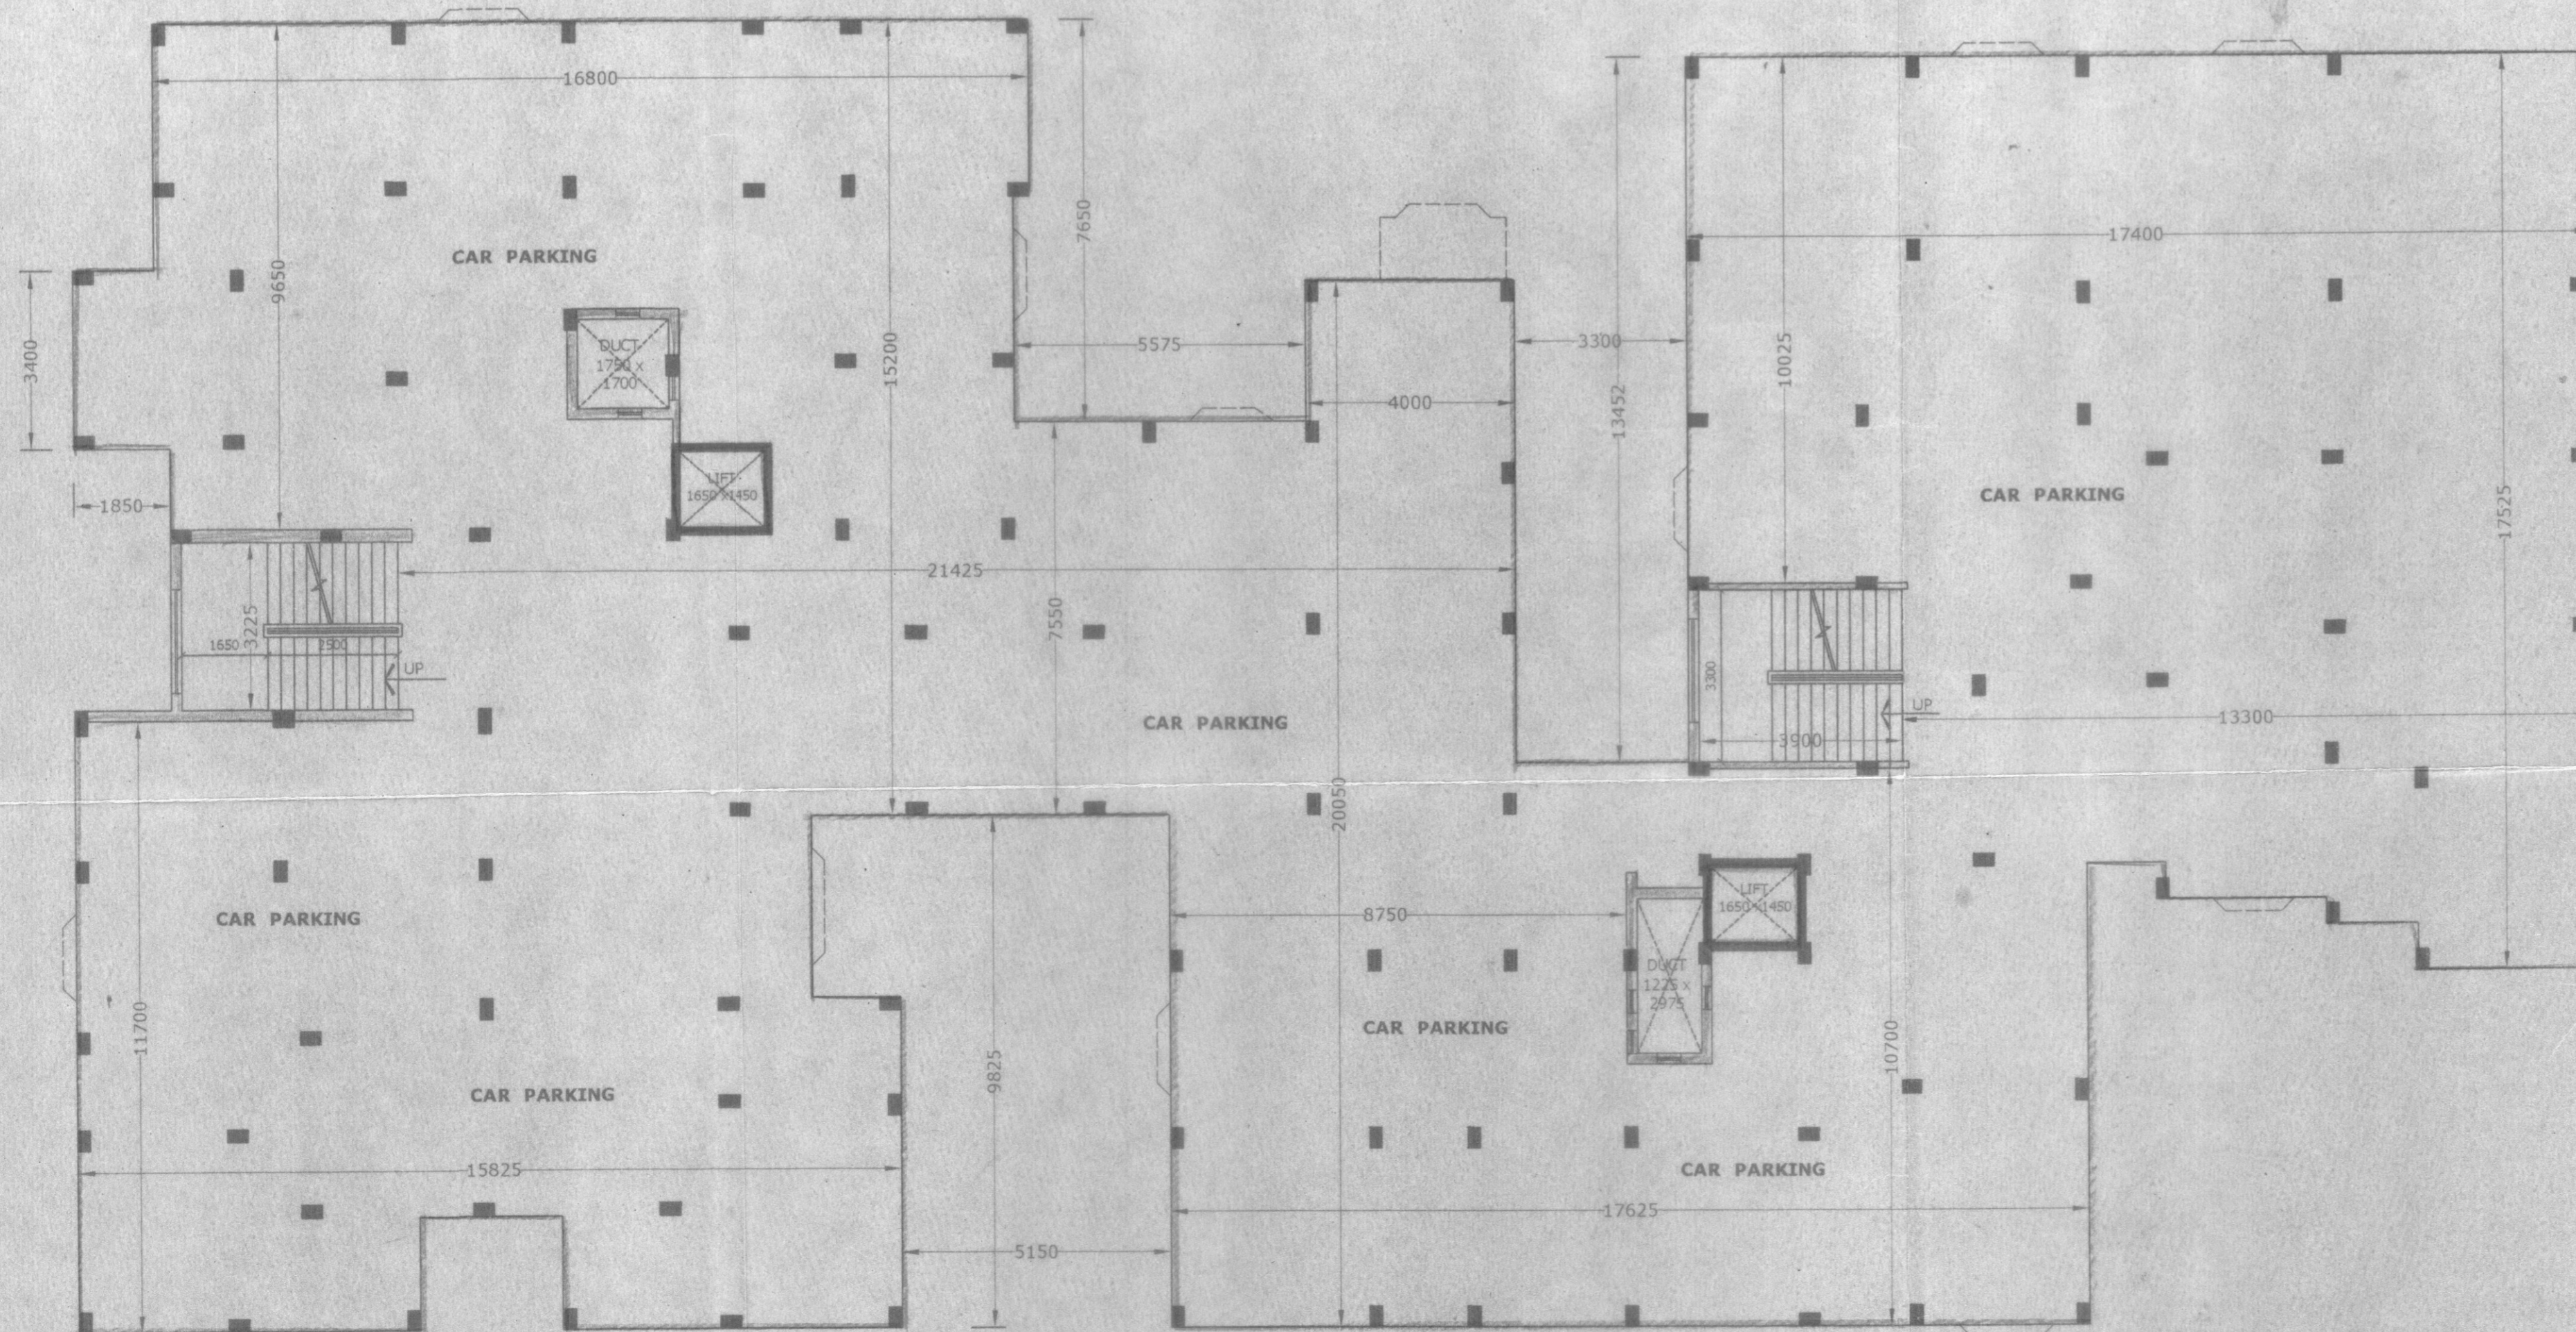

GROUND FLOOR PLAN (TYPICAL) (BLOCK - 10)

- NOTE
1. ALL OUTSIDE BR- WALK 200 TH (6:1) C.MORTOR
 2. ALL INSIDE BR- WALK 100 TH (4:1) C.MORTOR
 3. ALL OUTSIDE PLASTER 25 TH (6:1) "
 4. ALL INSIDE PLASTER 15 TH (4:1) "
 5. ALL CEILING PLASTER 12 TH (3:1) "
 6. FLOORING AS/SPEC
 9. STEEL OR WOODEN (DOOR/WINDOW) AS/SPEC
 10. NO FOOTING ENCRoACHMENT ON ANY SIDE OF THE BLDG

STATEMENT OF AREA BLOCK - 10

GROUND FLOOR, COVERED AREA :- 936.47M²

FIRST FLOOR, COVERED AREA :- 936.47M²

SECOND FLOOR, COVERED AREA :- 936.47M²

THIRD FLOOR, COVERED AREA :- 936.47M²

FOURTH FLOOR, COVERED AREA :- 936.47M²

HEIGHT OF THE BUILDING :- 14.5 M



Valid Upto: 22.11.20
Date: 5/11, B.P. 27C Dt. 3.10.08

SANCTIONED

Vice Chairman
BALLY MUNICIPALITY

"It may please be noted that without having completion certificate from this Municipality, the said building should not be utilized for dwelling and other purposes and also no transfer of ownership even rent lease etc. should be made in this respect."

BY ORDER
Chairman / Vice-Chairman

21/11/08
24.11.08
21/11/08
ASST. ENGINEER
Bally Municipality

Amar Paul, B.E. (CIVIL)
Empanelled L.B.S. & Structural Engineer
BALLY MUNICIPALITY
Stamp No. 50

PROPOSED CONSTRUCTION AT
HOLDING NO. 10 SETH PARASRAM
BAZAR ROAD, LILUAH.WD- NO- 20,
UNDER BALLY MUNICIPALITY
DIST- HOWRAH.
SCALE :- 1:100

BLOCK - 10 SHEET NO - 1/4

Om Prakash Bhatia
Constituted Attorney of
Agarwal Hardware Works & Foundries Pvt. Ltd.

OWNERS SIGNATURE

DT:30.09.08
SS:10.20.08

BLOCK-10-K