

General Note :

- 1) DIMENSIONS ARE IN MILLIMETERS UNLESS OTHERWISE STATED.
- 2) ALL EXTERNAL WALLS ARE 200 thk & ALL INTERNAL WALLS ARE 100th.
- 3) ARE 100th.
- 4) BRICK WORK 200th MORTAR 1:6 & BRICK WORK 100th.
- 5) ALL RCC WORKS AND EXCEPT FOUNDATION WAS TAKEN AT THE TIME OF CONSTRUCTION.
- 6) ALL SHORTS OF PRECAUTIONARY MEASURES WILL BE TAKEN AT THE TIME OF CONSTRUCTION.
- 7) OTHERS ITEM ARE AS PER I.S SPECIFICATION.




Door Opening Schedule

Sl No	Door	Width	Height	Material	Specification
1	D1	1400	2100	Aluminum	Sliding
2	D2	1200	2100	Aluminum	Sliding
3	D3	1000	2100	Aluminum	Single Leaf Sliding
4	D4	900	2100	Aluminum	Single Leaf Sliding
5	D5	750	2100	Aluminum	Single Leaf Sliding
6	D6	900	2100	Aluminum	Sliding Folding

Window Opening Schedule

Sl No	Window	Width	L. Height	Sill. Specification
1	W1	1200	2000	3000 Sliding
2	W1-A	1200	2000	1200 Sliding
3	W2	1050	2100	3000 Sliding
4	W2-A	1050	2100	3000 Sliding
5	W3	750	2100	3000 Sliding
6	W4	600	2100	3000 Sliding
7	W5	450	2100	3000 Sliding

KEY PLAN
Scale - (1:2500)

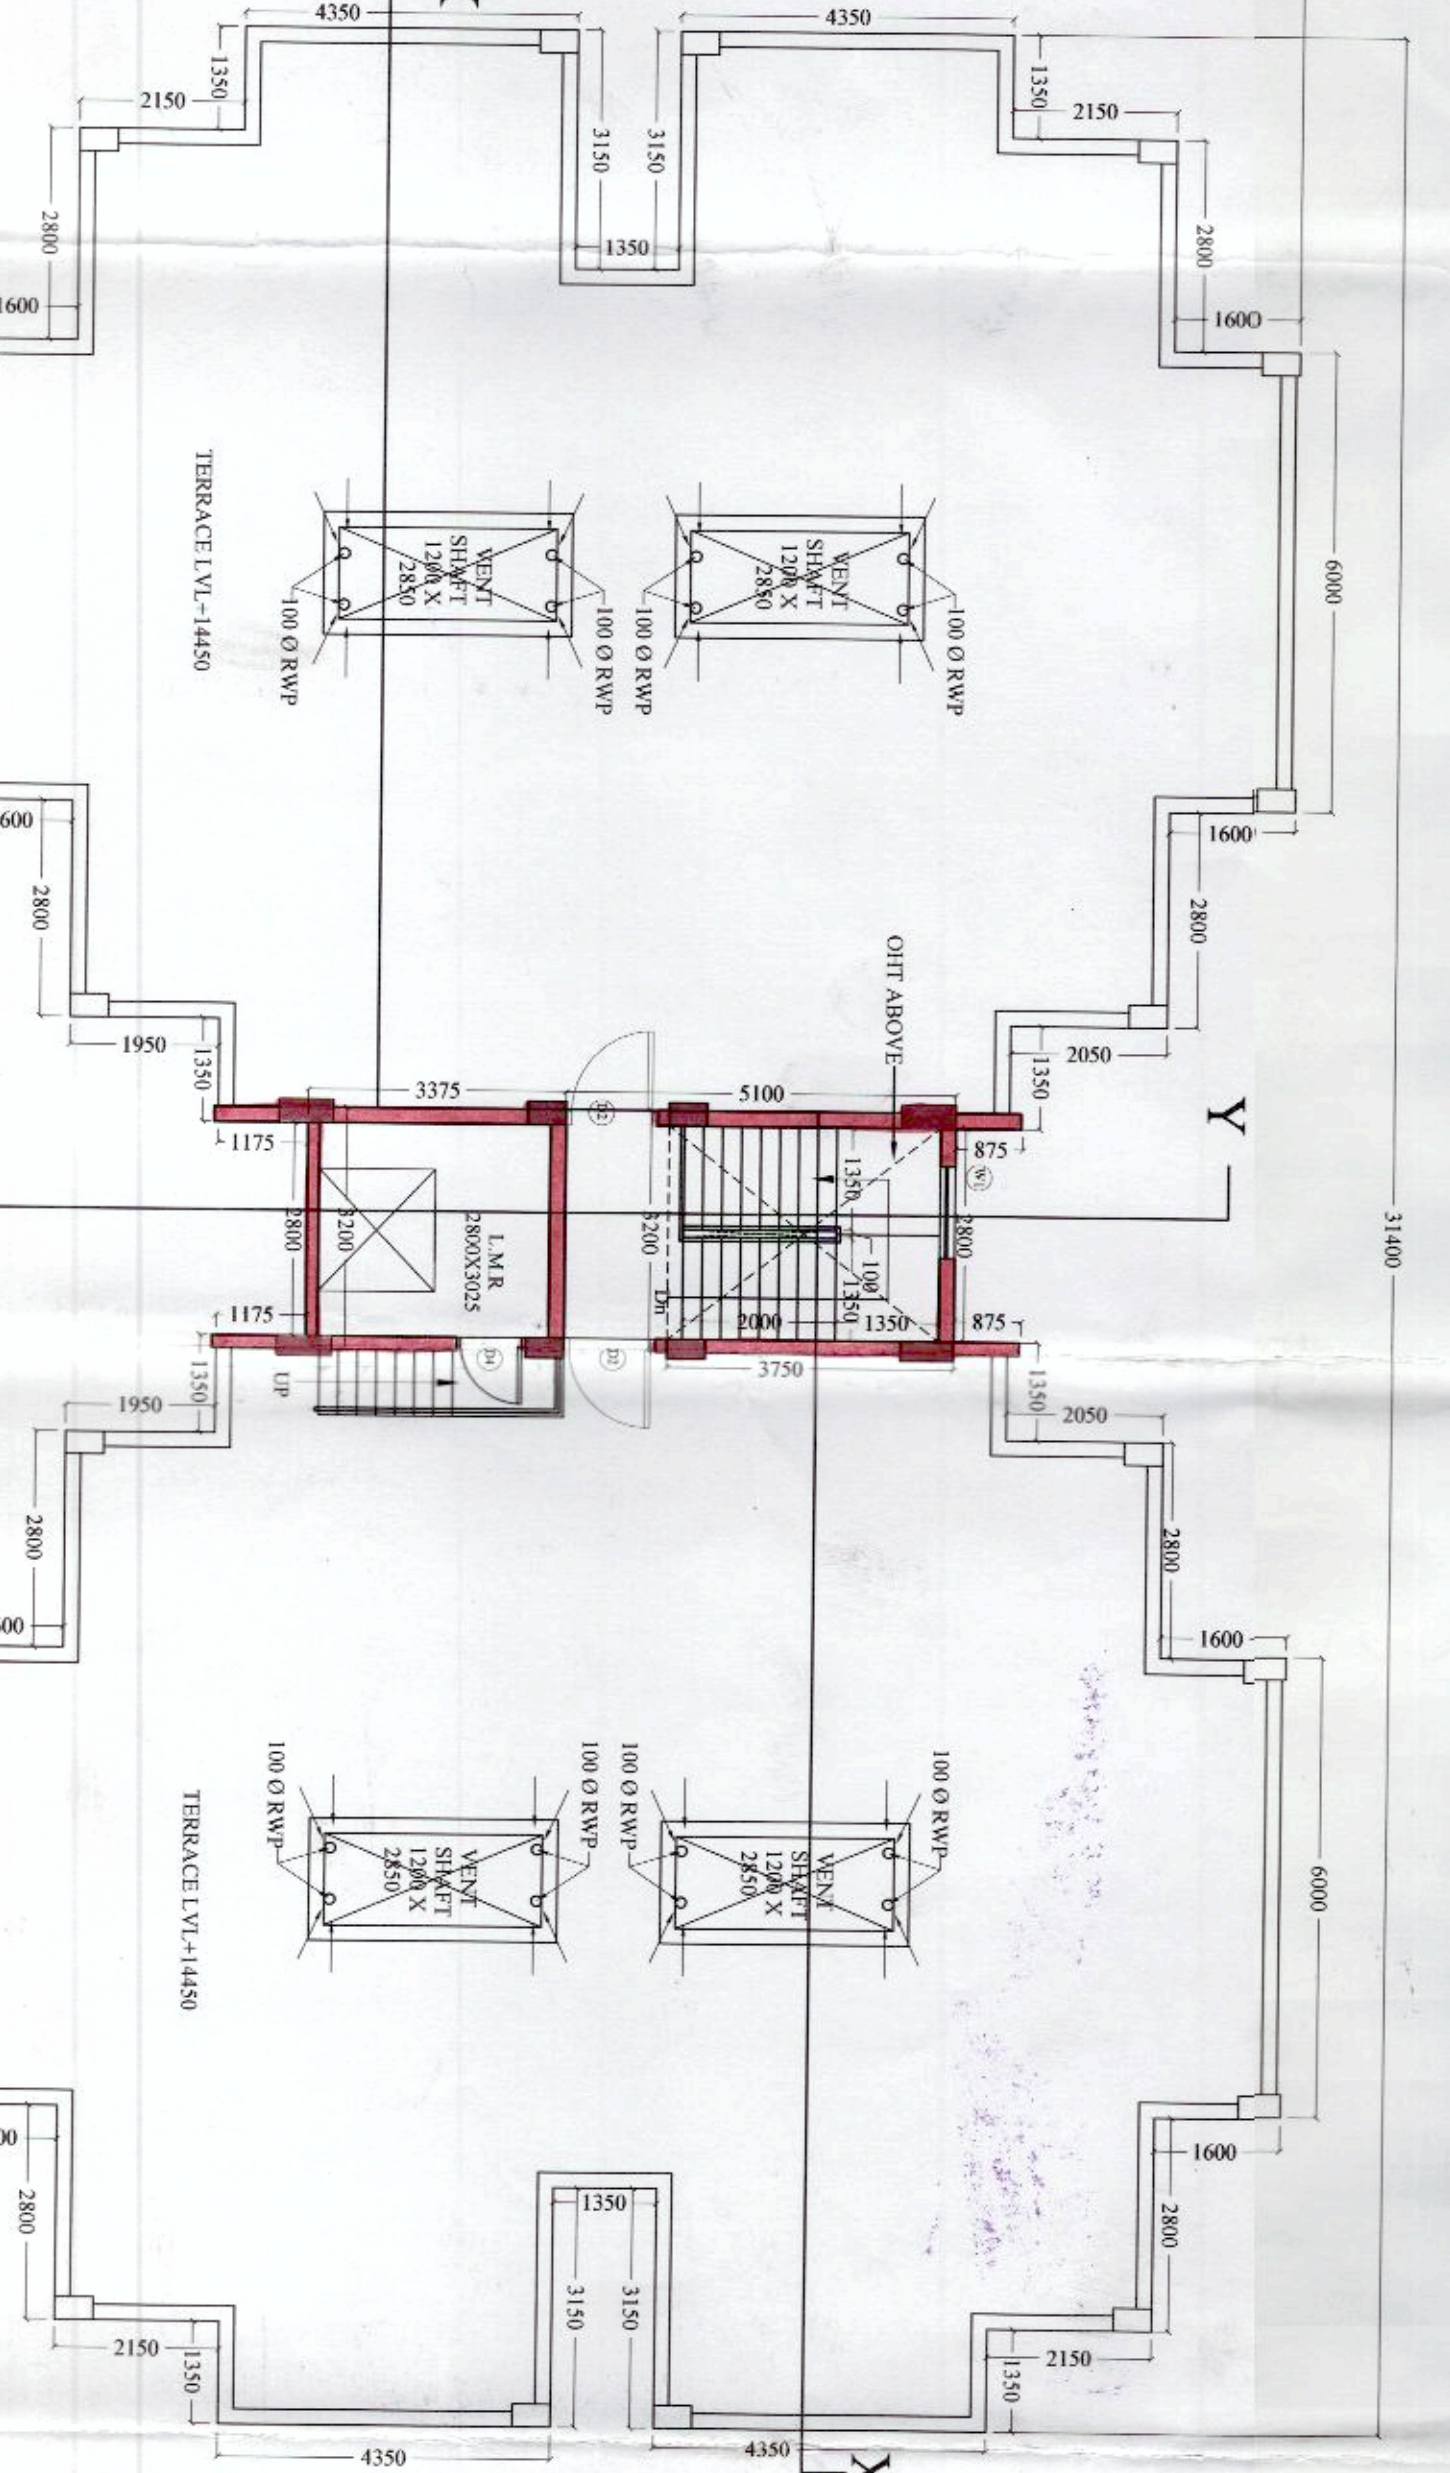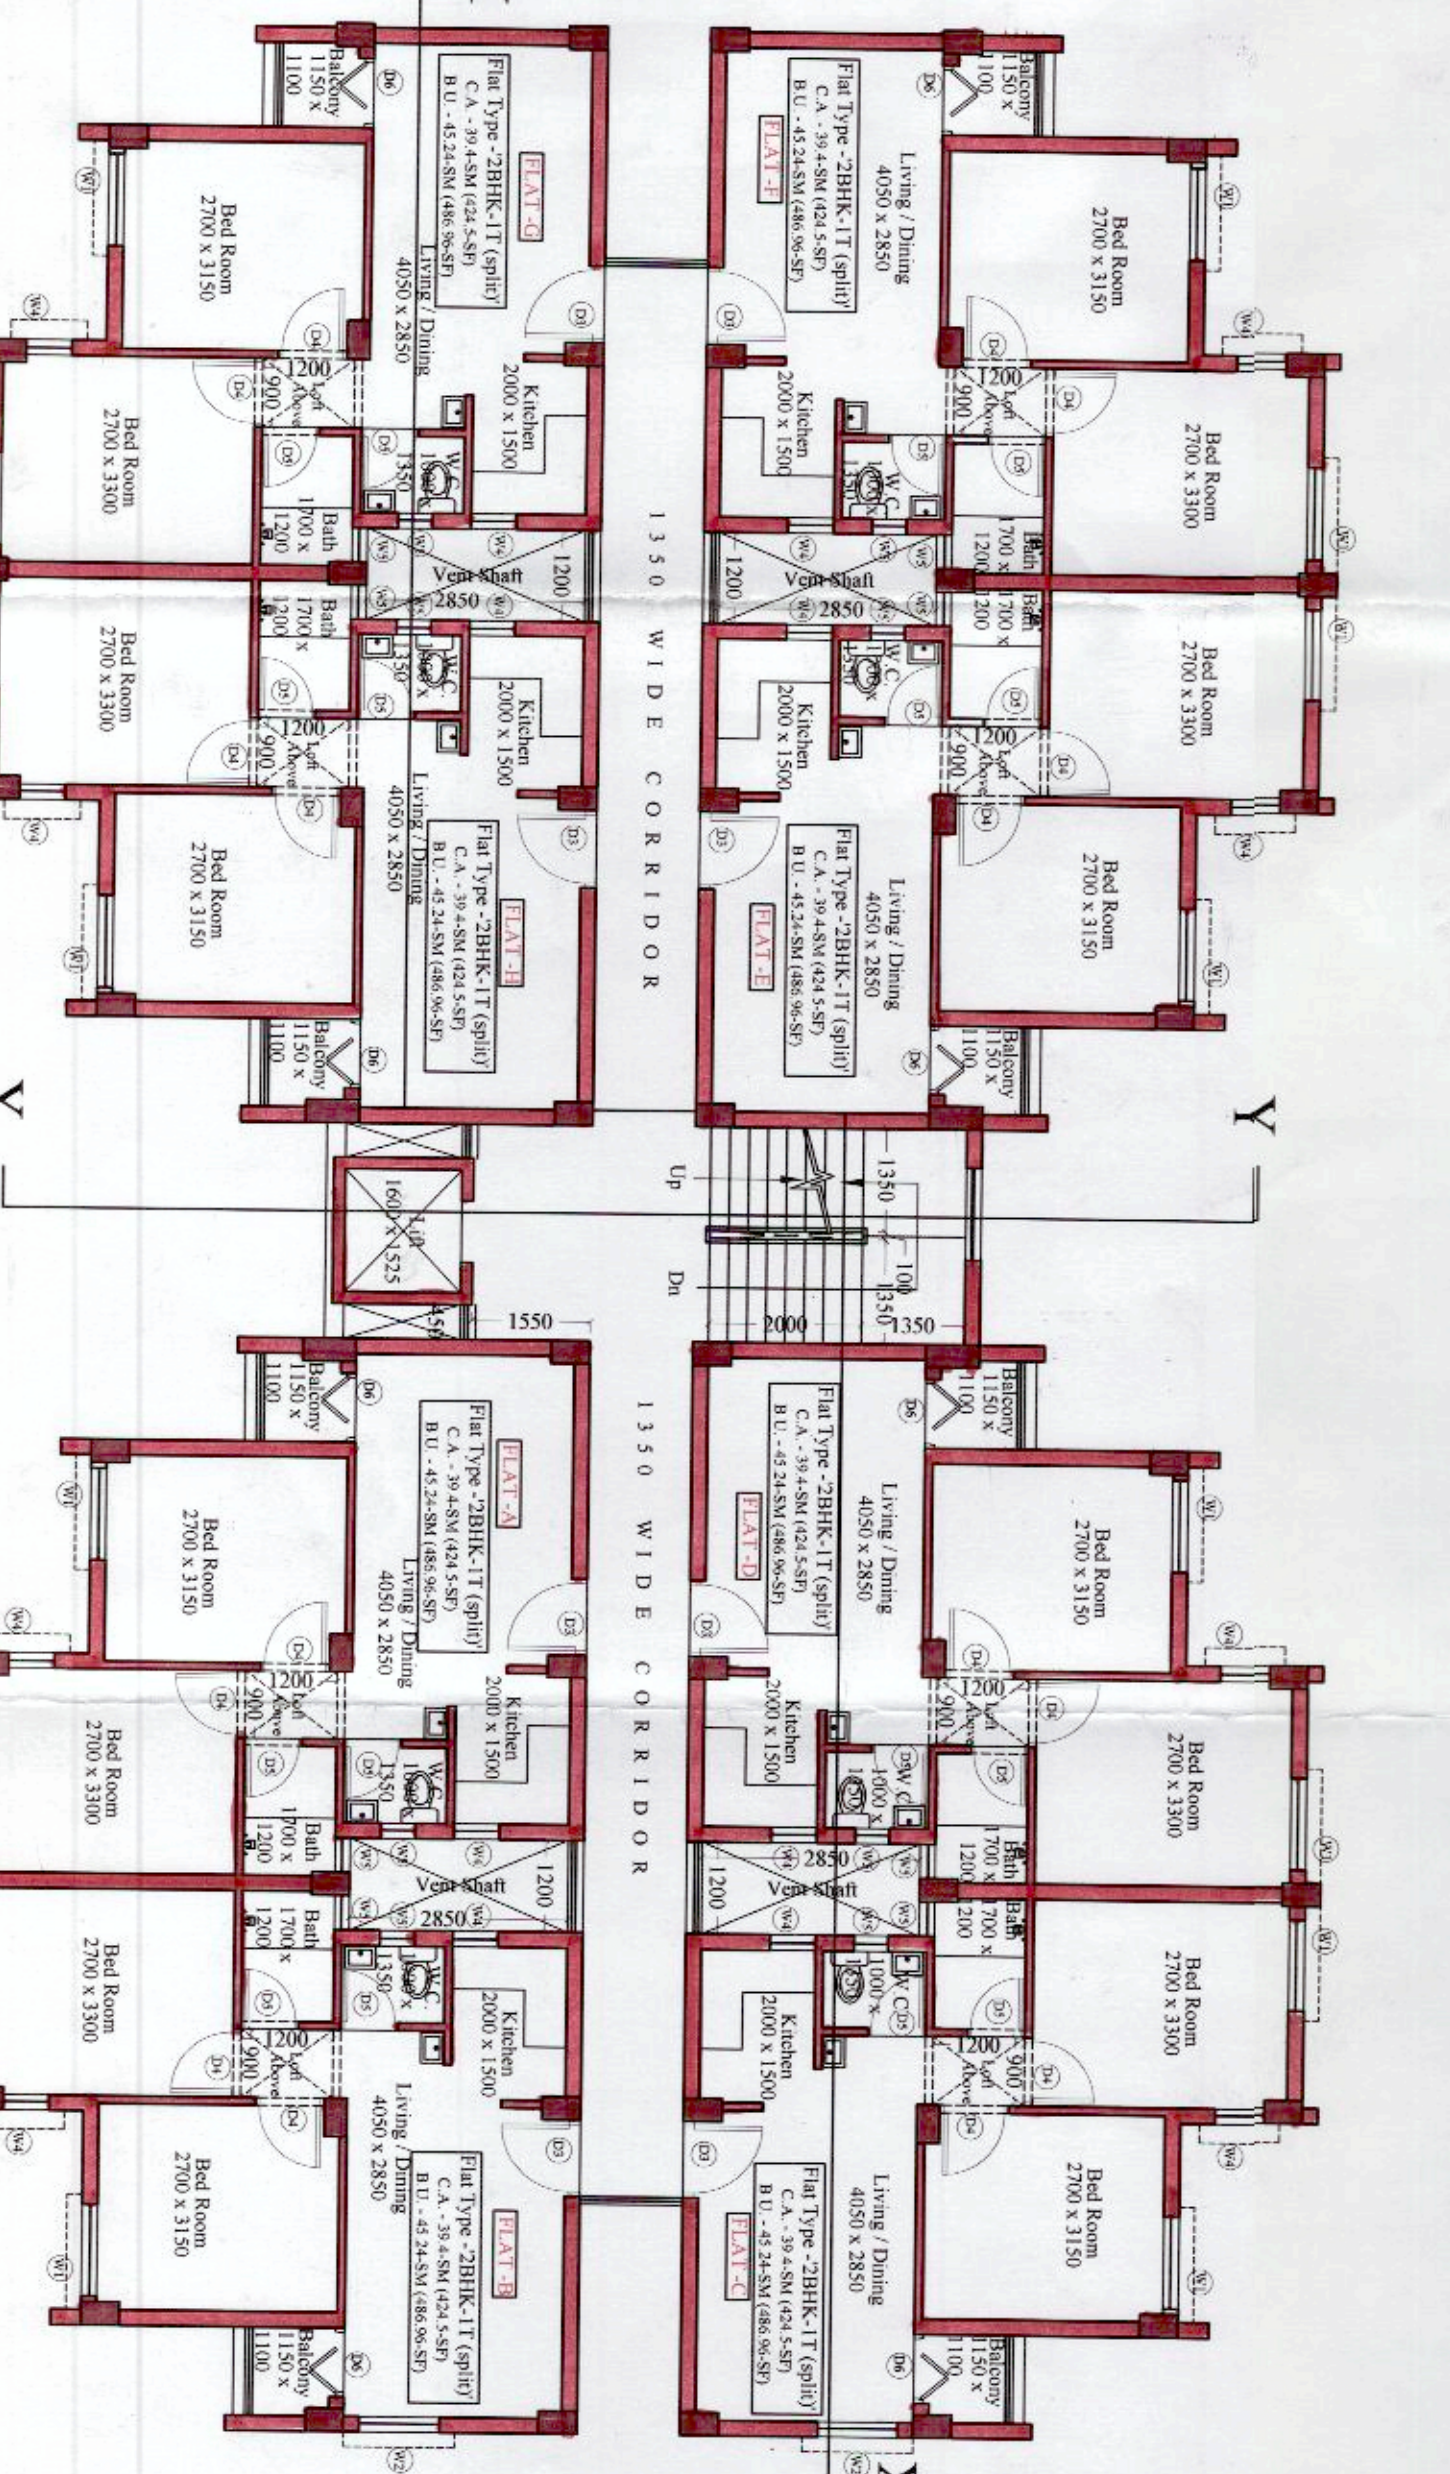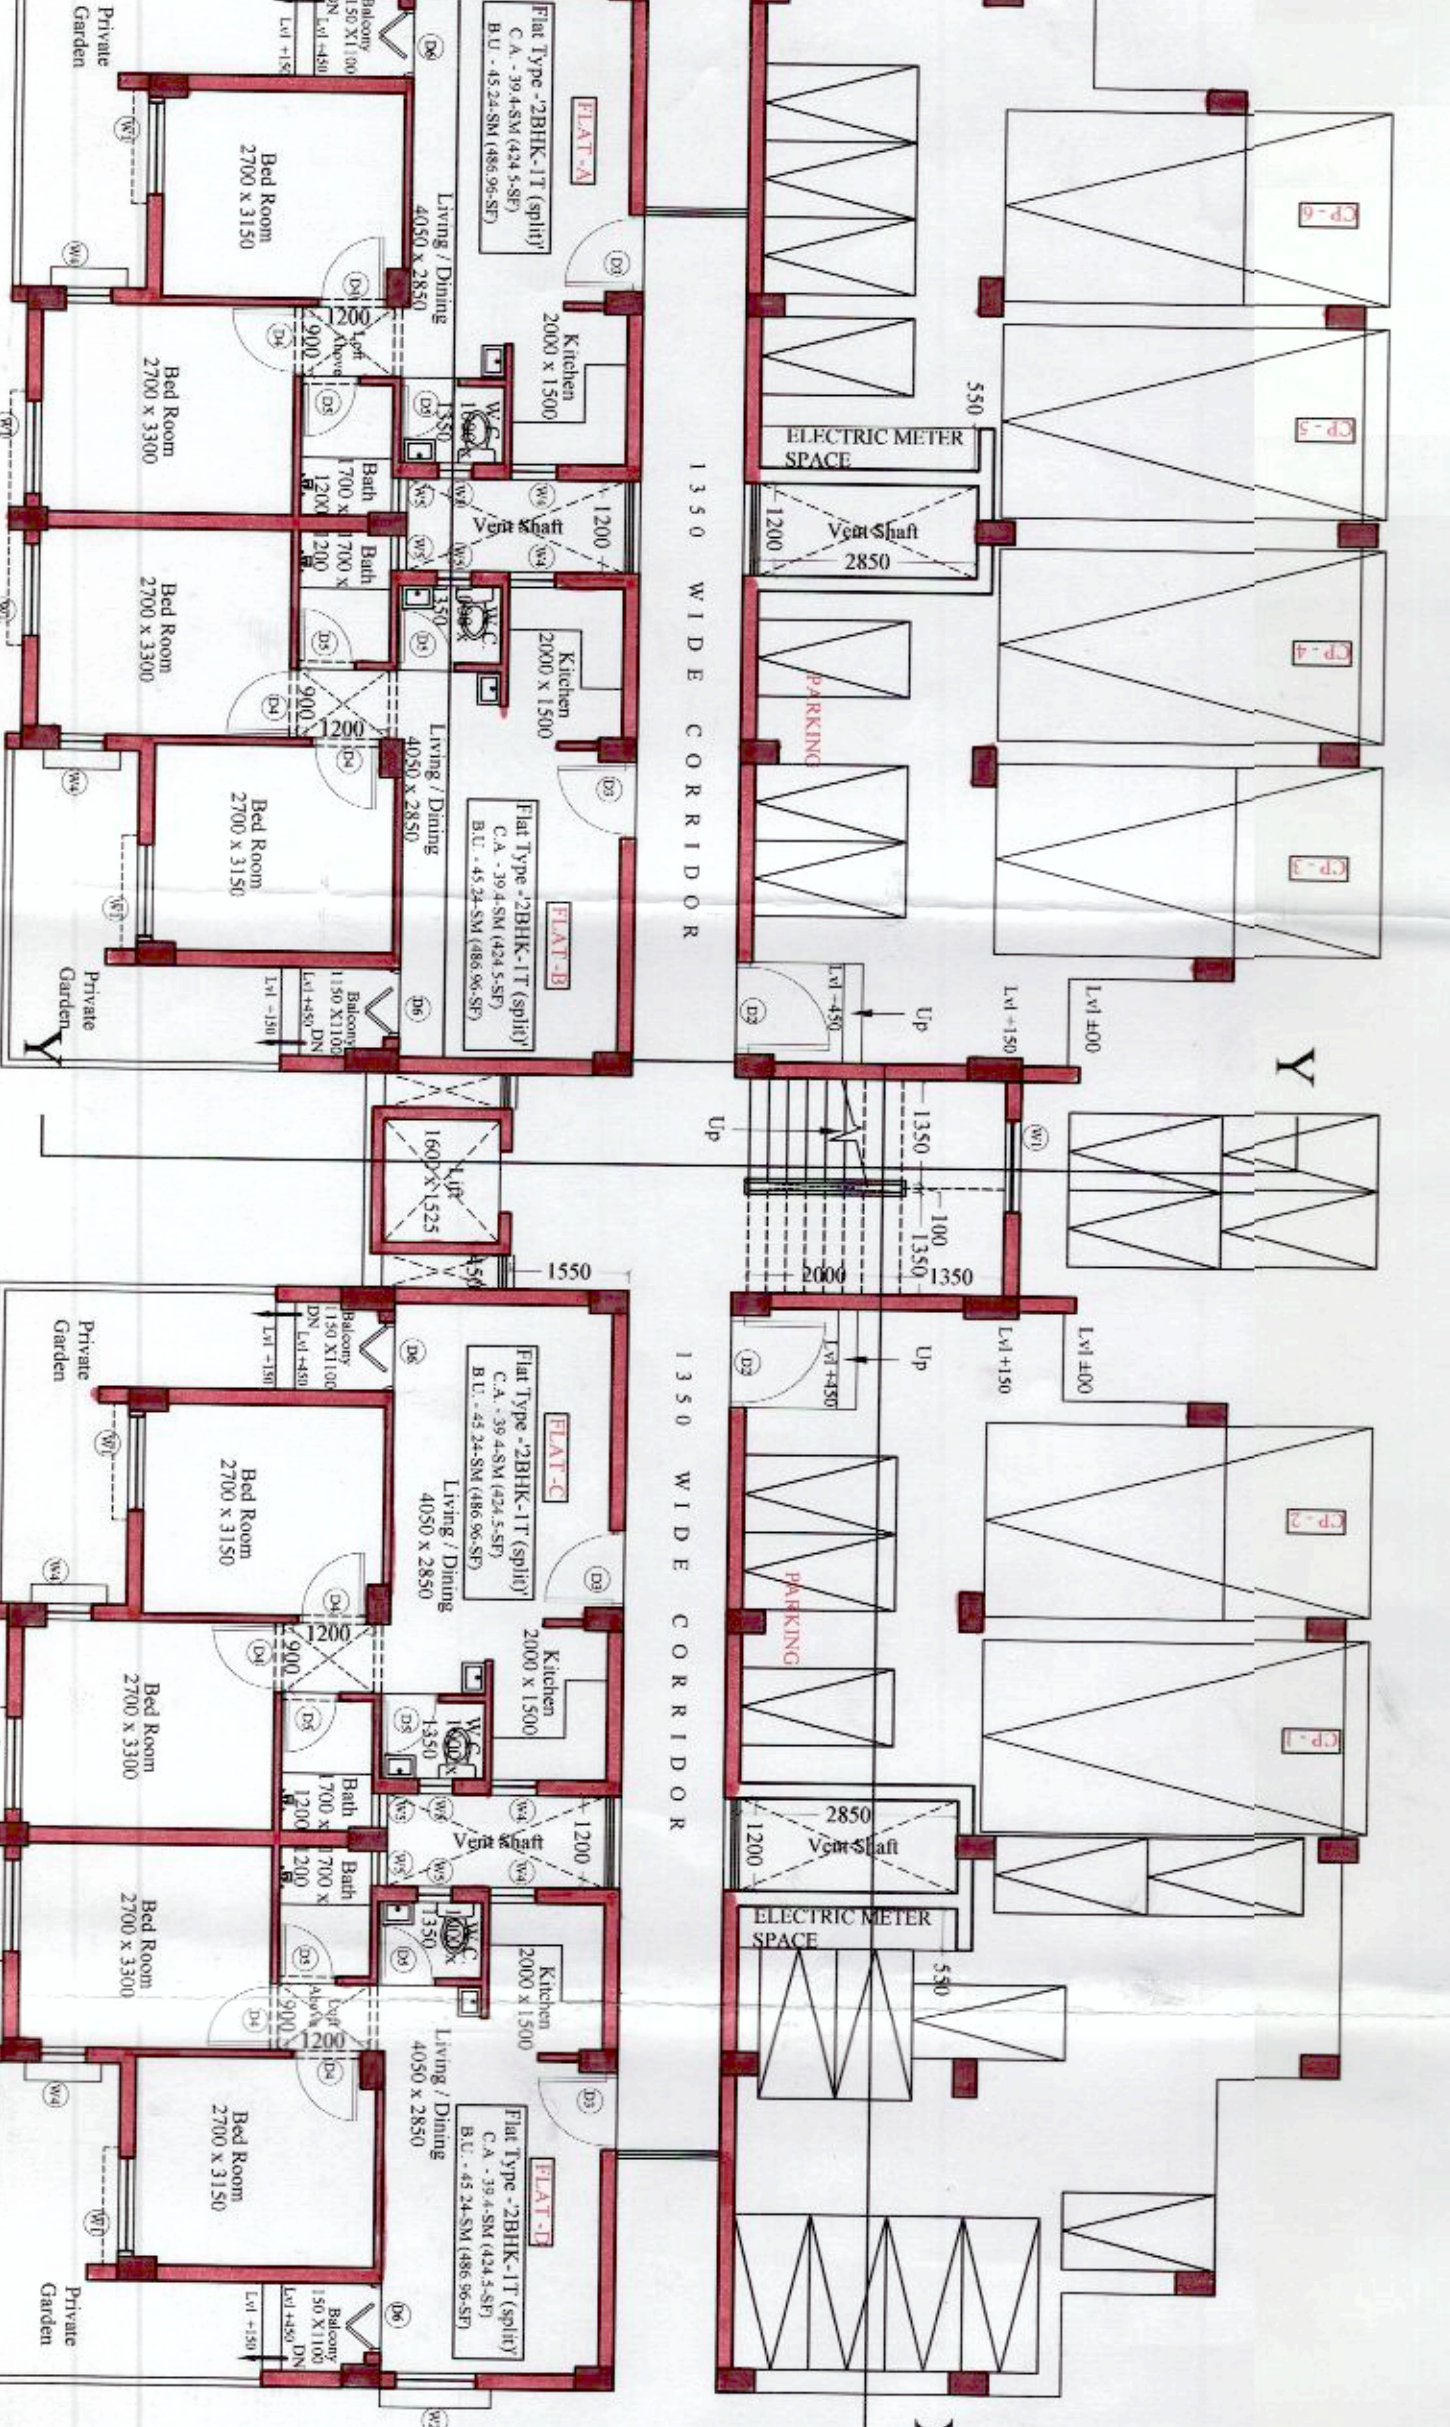

SIGN OF ARCHITECT
MILAN BANDYOPADHYAY
Registered Architect
C/260/272794

SIGN OF STRUCTURAL ENGINEER
SUNIL J. PAREKH
MR. SURESH K. NAGRA
MR. R. S. CHAVHAN
SR. CIVIL ENGRG. ZILLA PARSNAD

SIGN OF OWNER / CONSTITUTED ATTORNEY
MERLIN PROJECTS LTD.
TANNOY DEV & CON.
PRAGATI DEVELOPERS PVT. LTD.
GAMMA DEVELOPERS PVT. LTD.
Additional Signatory
Additional Signatory

DRAWING TITLE :
FLOOR PLANS, SECTIONS AND FRONT ELEVATION OF 2BHK-1T BLOCK (BLOCK - 6)

Project Title :
PROPOSED BUDGET (G+V) RESIDENTIAL COMPLEX OF P.S.-BARUHPUR, GRAM PANCHAYAT - MADRAT DIST. - SOUTH 24 PARAGANAS R.S. KHEITAVA NO.- 2009/184-886/11/59.8432.8471. 1097/840/8434.627.1278.8089.1011.012.153.8666.8470. 8852 & 244. K.S. DAKINO-11021.1024.11025.11085.11084.11083. 11094.11093.11092.11091.11090.11089.11088.11087.11086.11085.11084.11083. 11094.11093.11092.11091.11090.11089.11088.11087.11086.11085.11084.11083.

Architect :
SET SQUARE ARCHITECTURE & INTERIORS
REGD. OFFICE : 87/19/1, HOSE PUKUR ROAD,
K O L K A T A - 7 0 0 0 4 2
E-MAIL : seisure milan@yahoo.com ;
setsquare_office@gmail.com ;
PHONE : +91-9831889299 ; (033) 2442 5072.

Structural Consultant :
P . A . C O N S T I T A N T S
REGD. OFFICE : 34, RAMMOHAN DUTTA ROAD,
K O L K A T A - 7 0 0 0 2 0
E-MAIL : spa_cons@yahoo.com ;
PHONE : (0333) 248554449.
DESIGNED BY : MB
SCALE : 1:100
CHECKED BY : MB
DATE : 02.09.20
Rev. No. : 000
Drawing No. :
Purpose : ZILLA AUTHORITY SANCTION

• Veted and recommended for sanction the building plan No. 625/Res/14/2014
upto 57 IV Height 14.45 m. Subject to the

- Before starting any construction, the site must conform with the plans sanctioned and all the conditions as prescribed in the plan should be fulfilled.
- All building materials used in the construction should conform to standard specified in the plan.
- Necessary steps should be taken to ensure safety of lives of the adjoining public and private property in the vicinity.
- Construction site should be maintained to prevent mosquito breeding.
- Design of all structural members including that of the foundation should conform to standard specified in the NBC, of India.
- The sanction is valid for 3 years from date of sanctioning.
- Information required by the applicant to this end are:-
 - Completion of structural work up to plinth.
 - Completion of work.
 - No rain water pipe should be provided on Road or Footpath.
 - The construction should be carried out as per specification of I.S. Code and sanctioned plan and the supervision of qualified empanelled engineers.
 - Construction of garbage wet, soak pit & waste water should be done by the owners.

1. There should not be any court case or any complaints from any corner in respect of the said property as per plan.
2. South 24 Parganas Zilla Parishad will not be liable if any dispute arises at the site.

SR
District Engineer
South 24 Pgs. Z.P.

Sanction should be obtained from the concern Parichay Samiti


SR
District Engineer
South 24 Pgs. Z.P.

Sanctioned and approved

SR
Executive Officer
Baruipur Panchayat Samity

Baruipur Panchayat Samity
Baruipur, South 24 Parganas District
West Bengal

Baruipur Panchayat Samity
Baruipur, South 24 Parganas District
West Bengal

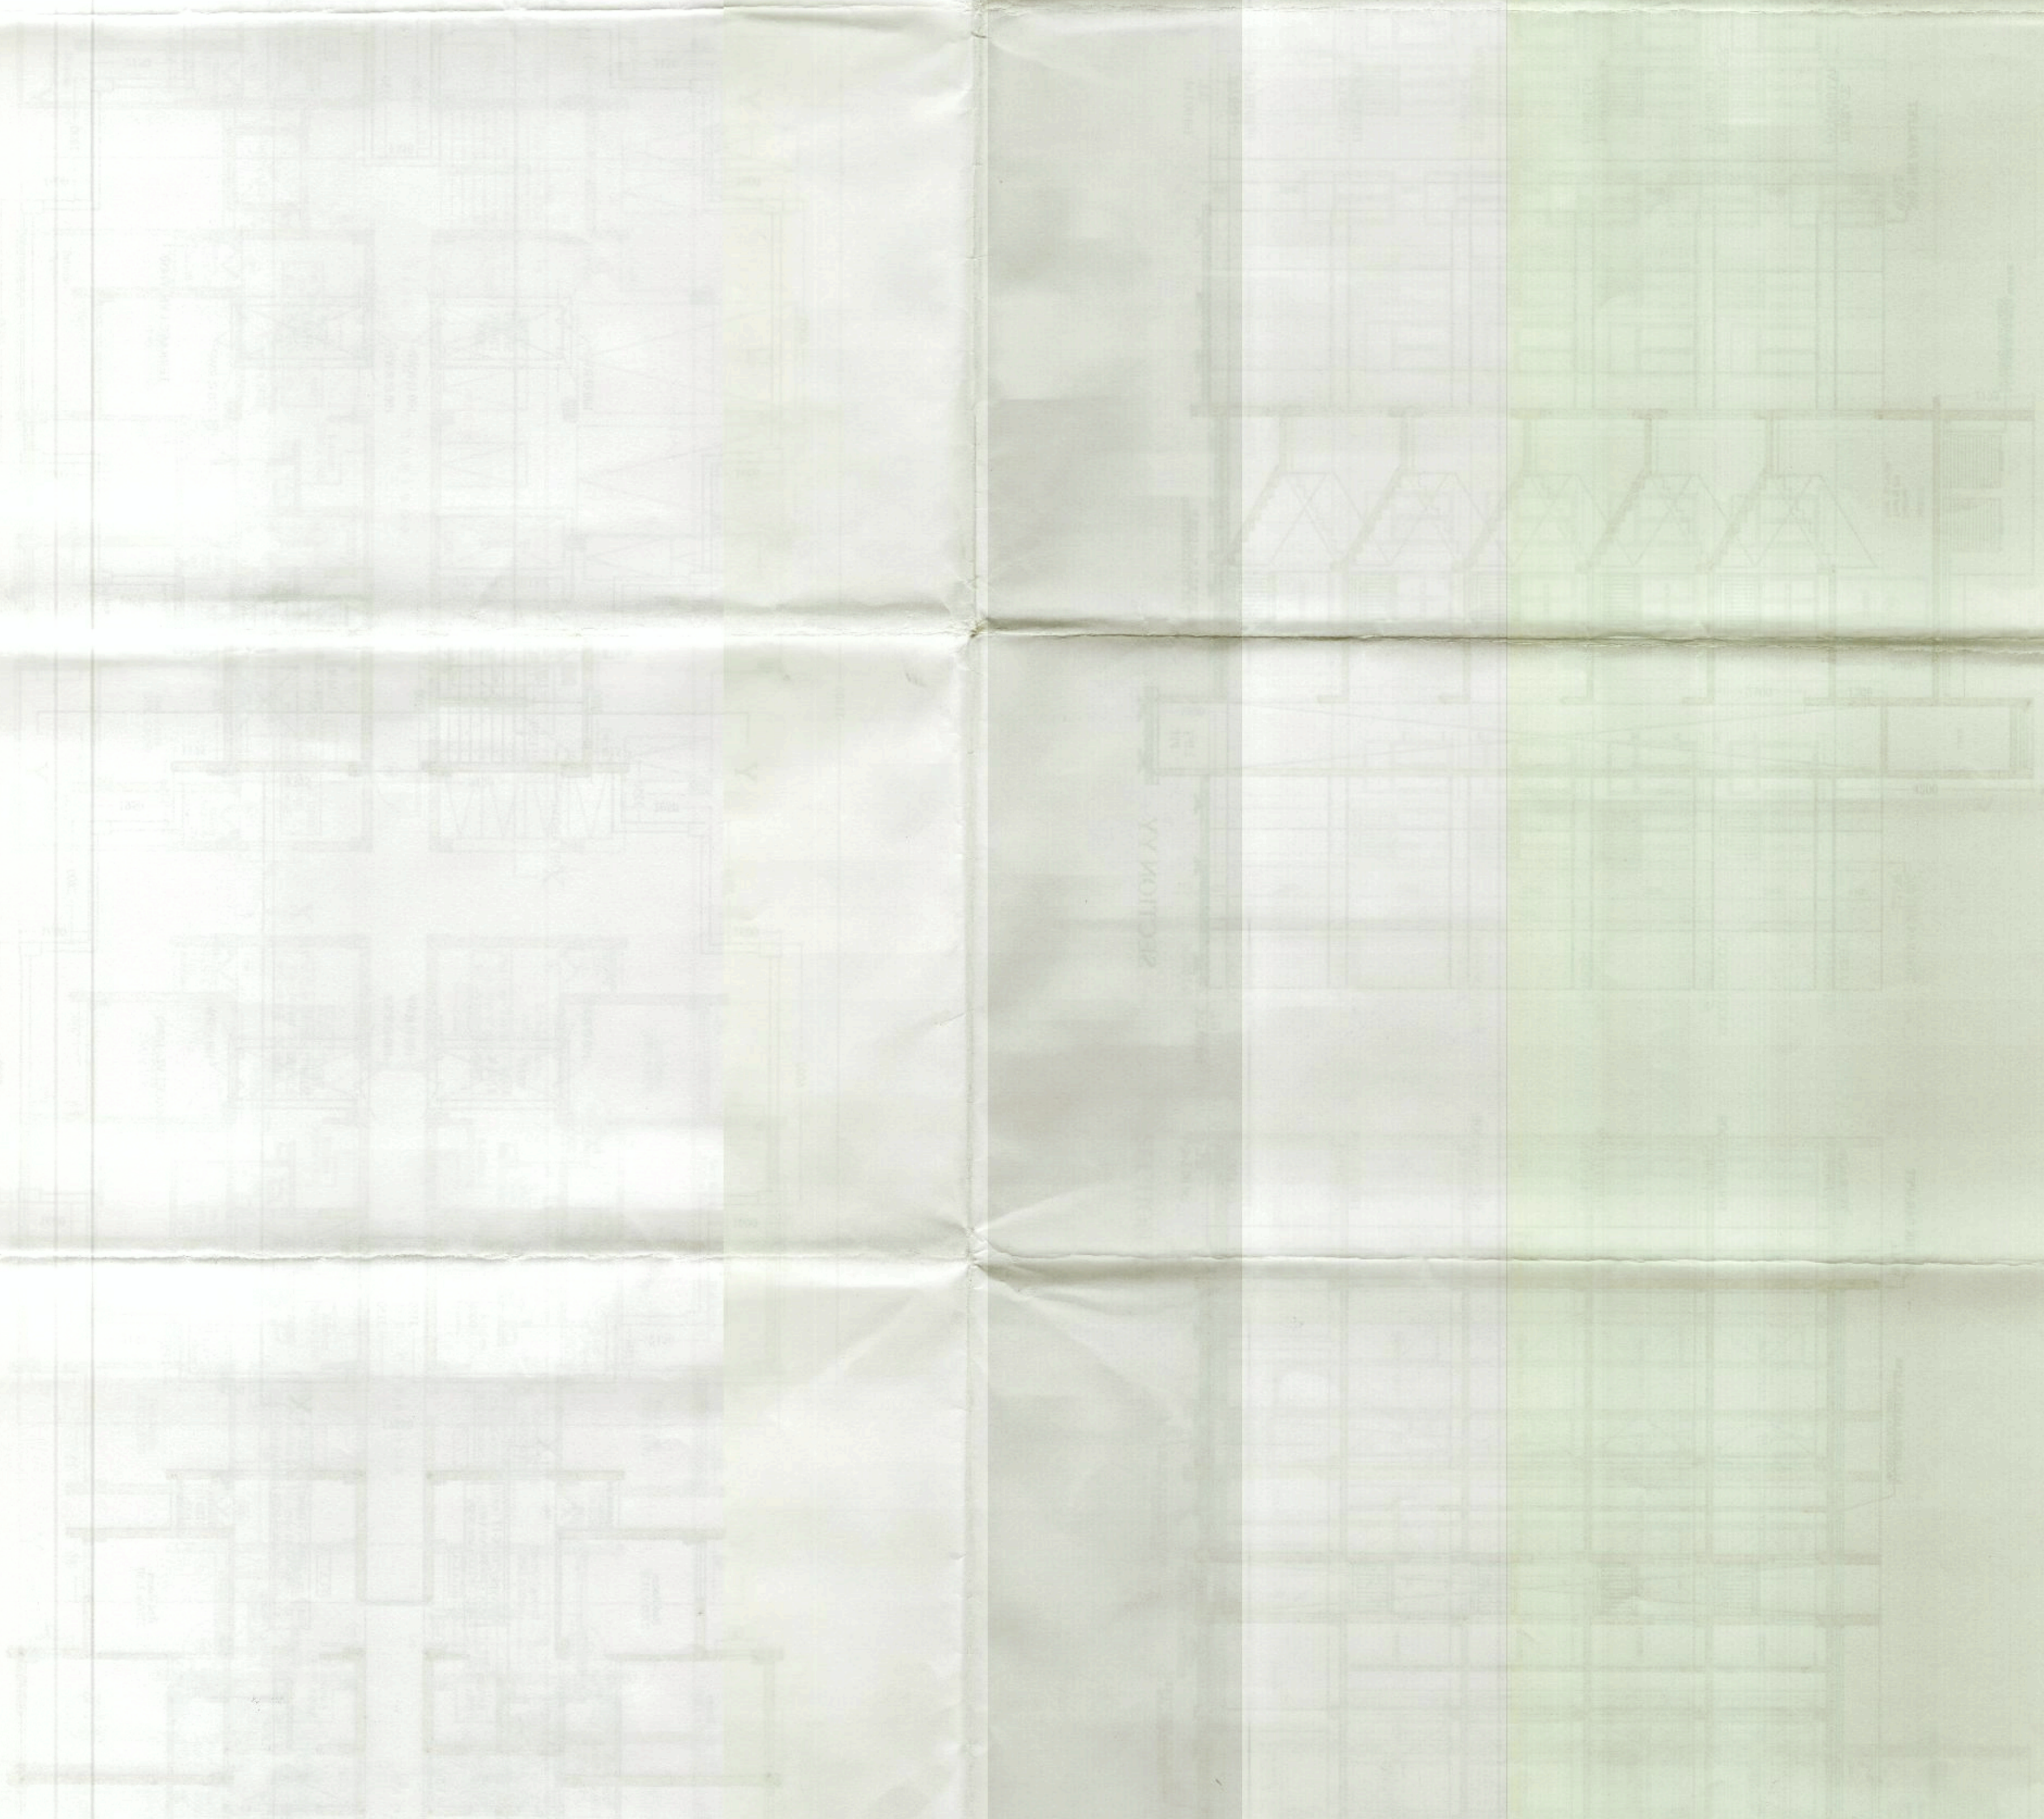

Baruipur Panchayat Samity
Baruipur, South 24 Parganas District
West Bengal