




SOUTH SIDE ELEVATION

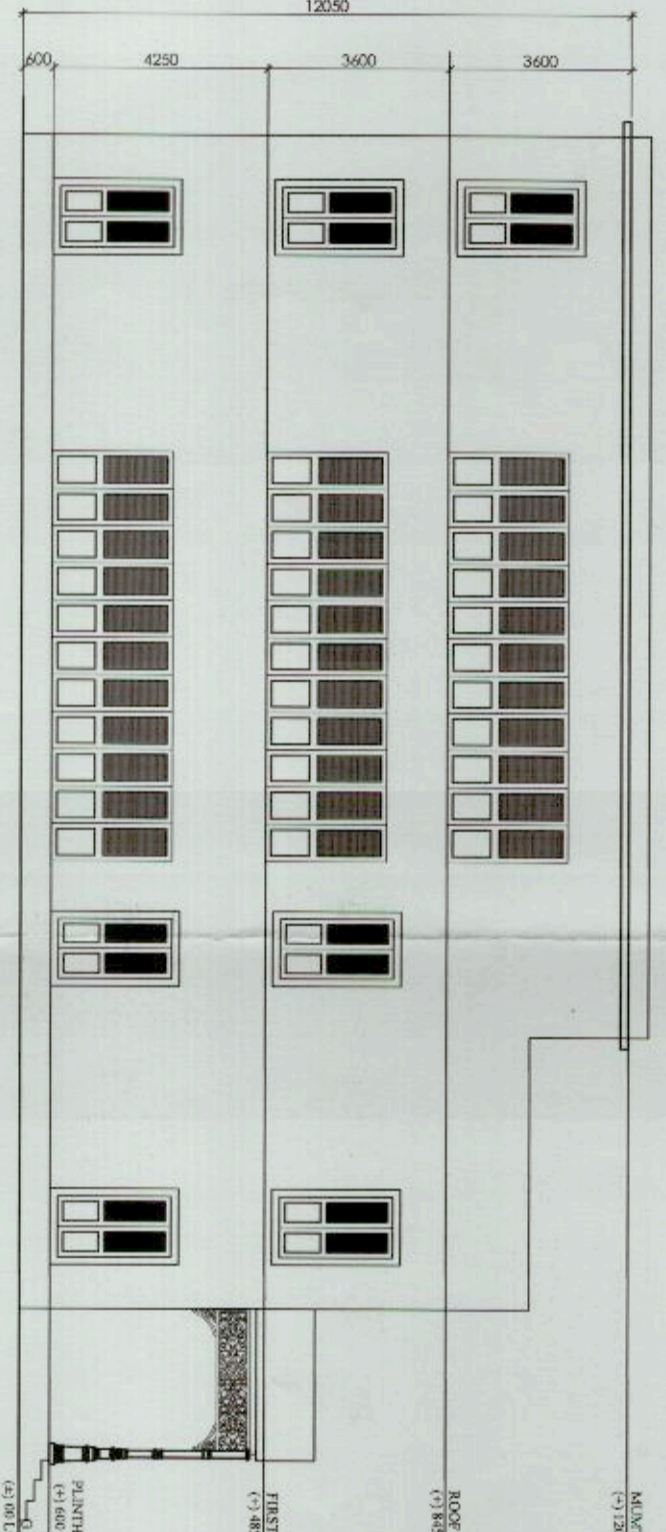


WEST SIDE ELEVATION

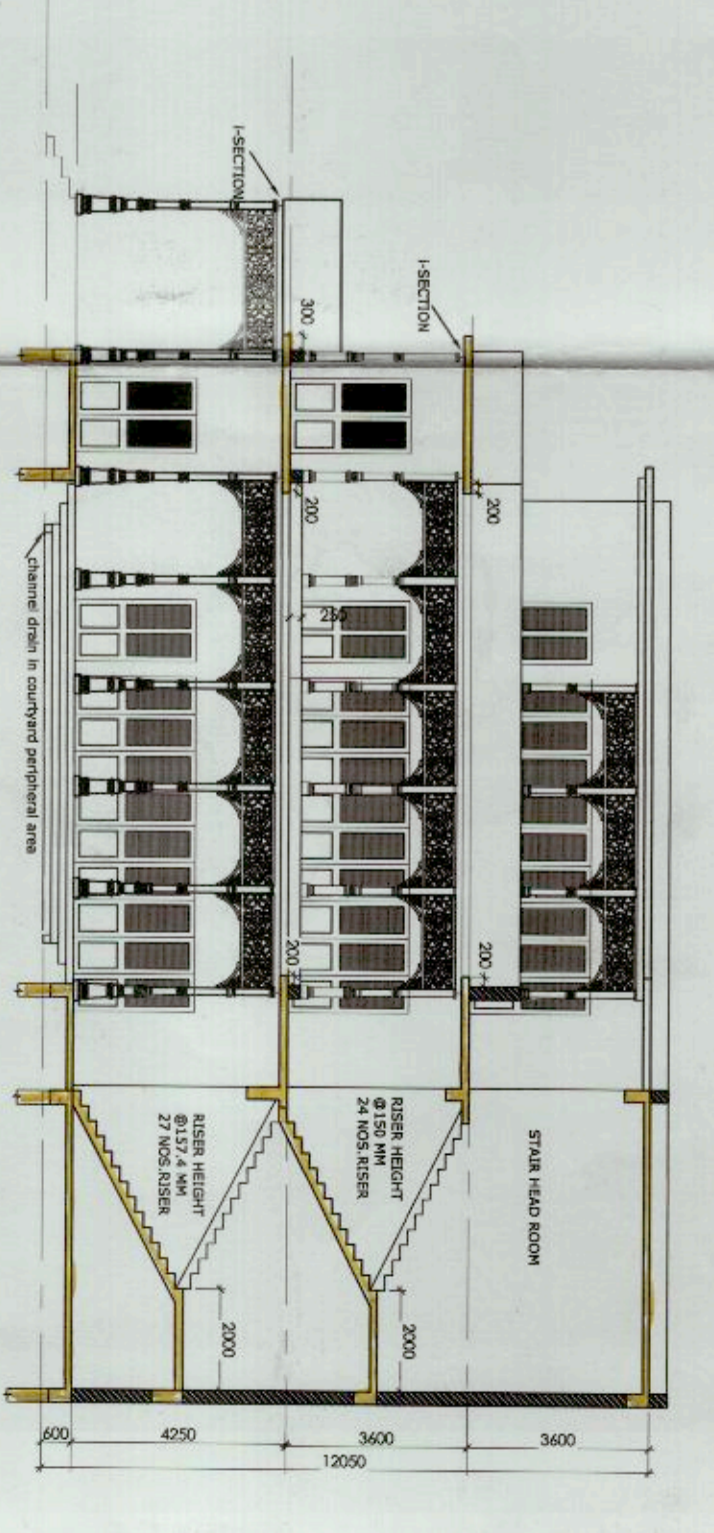

SECTION A-A

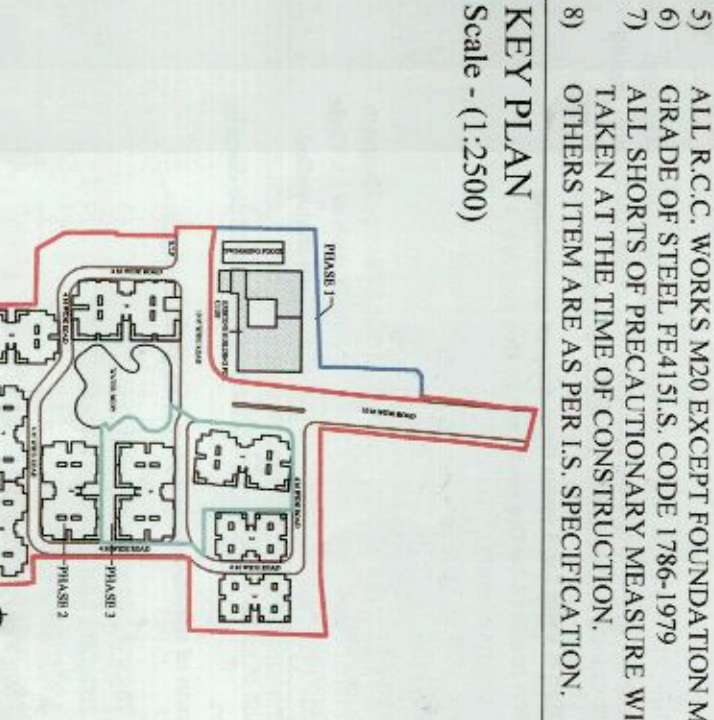


SECTION B-B

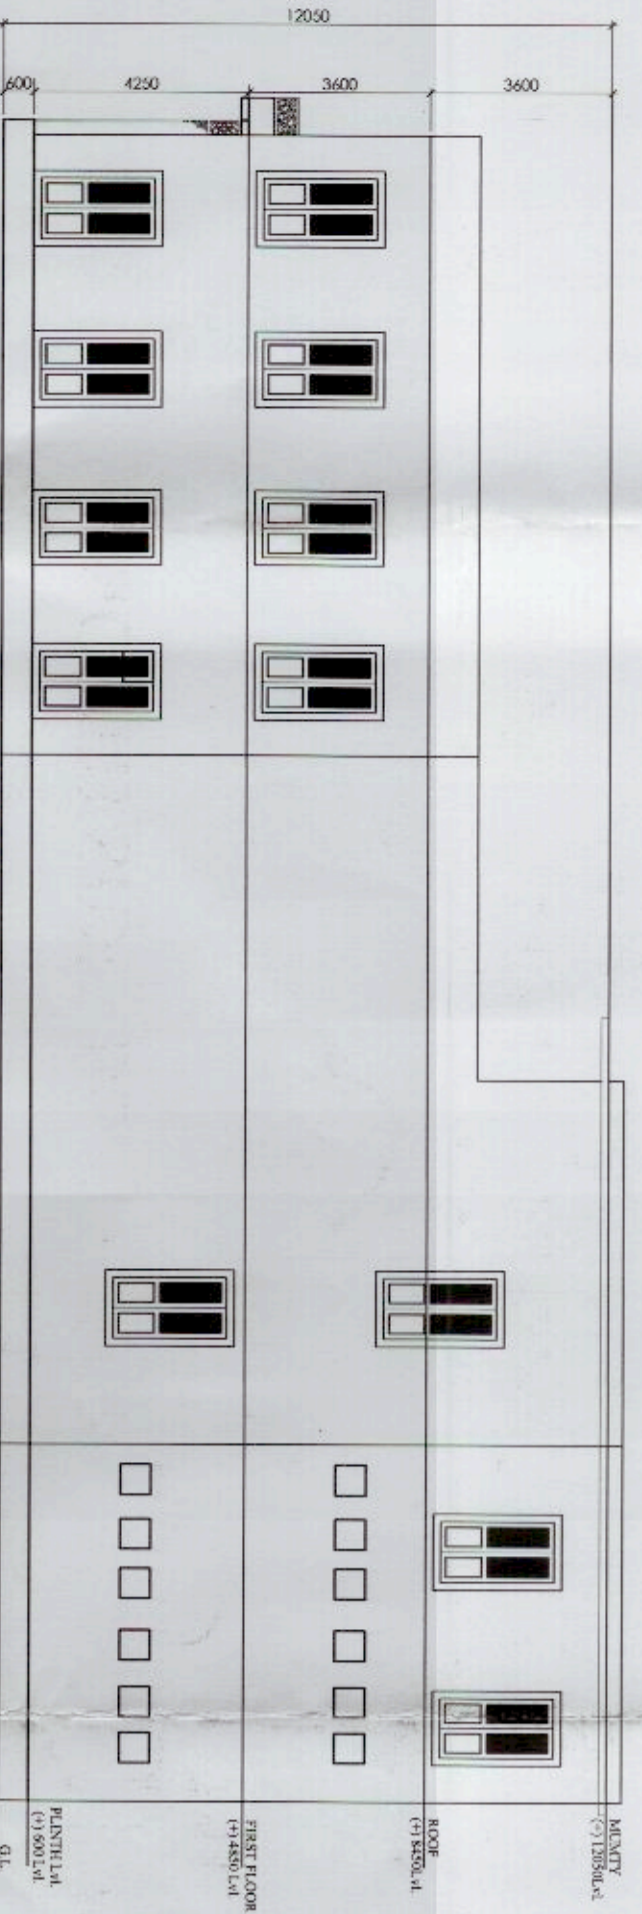


NORTH SIDE ELEVATION




EAST SIDE ELEVATION

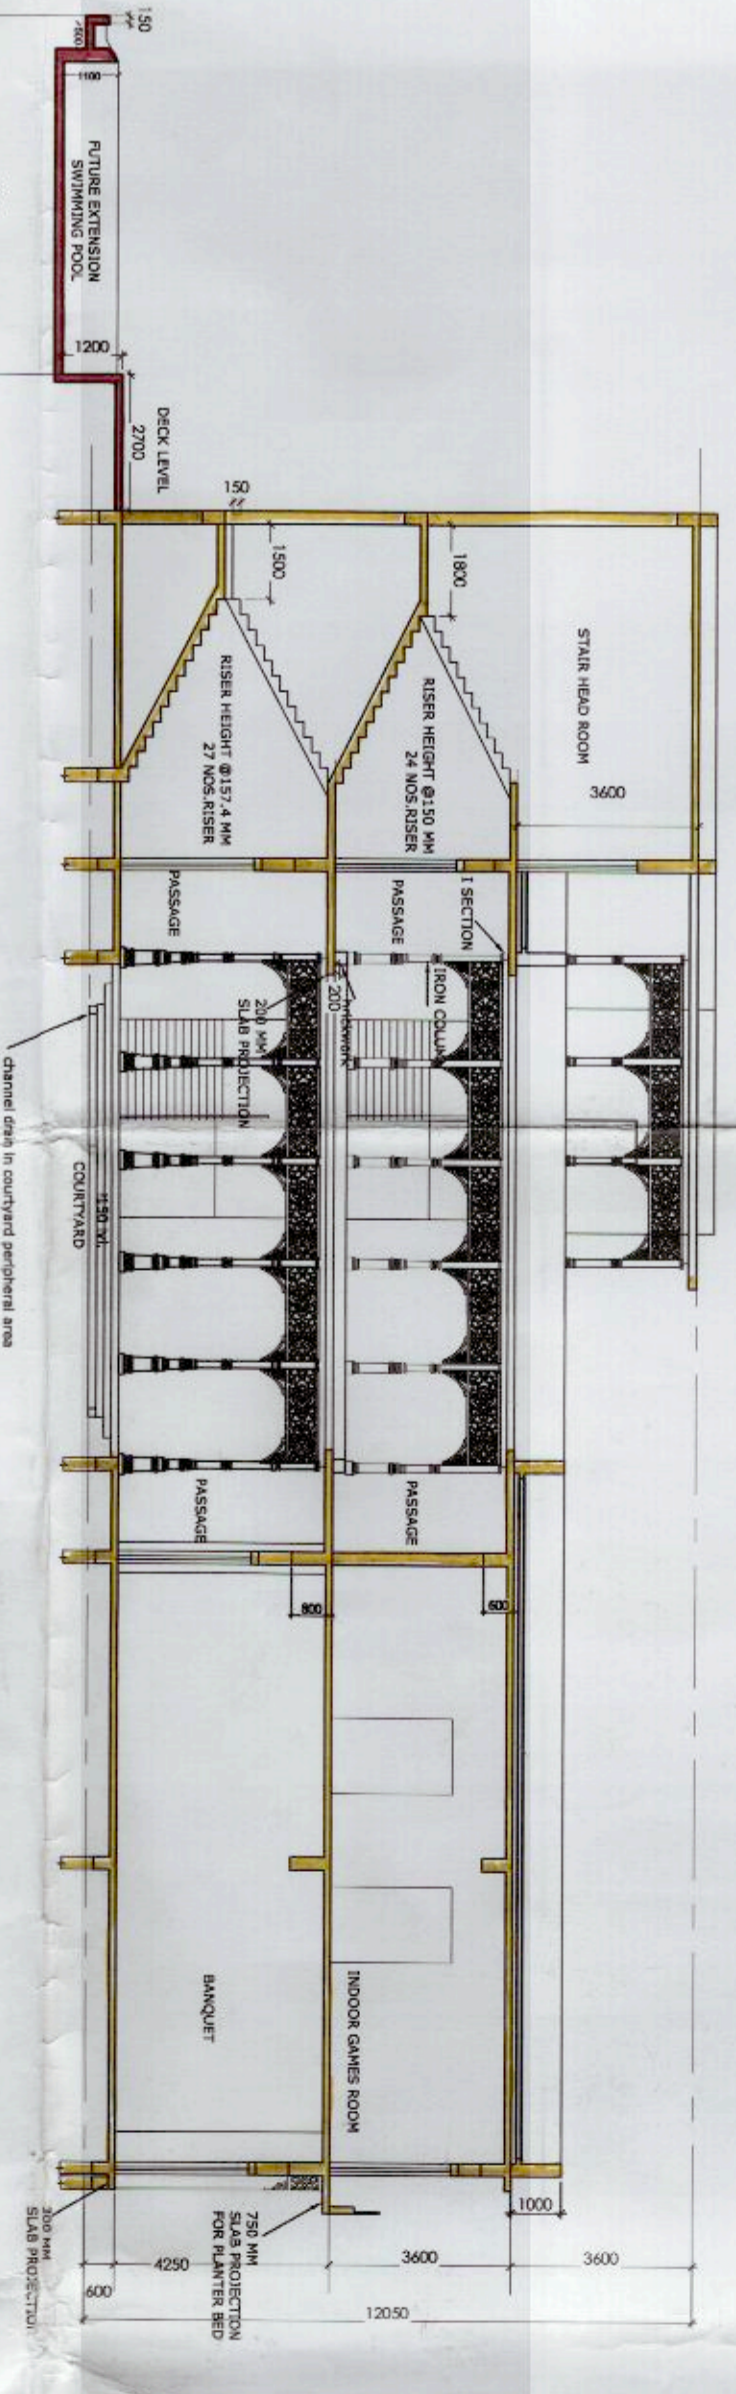


SECTION A-A

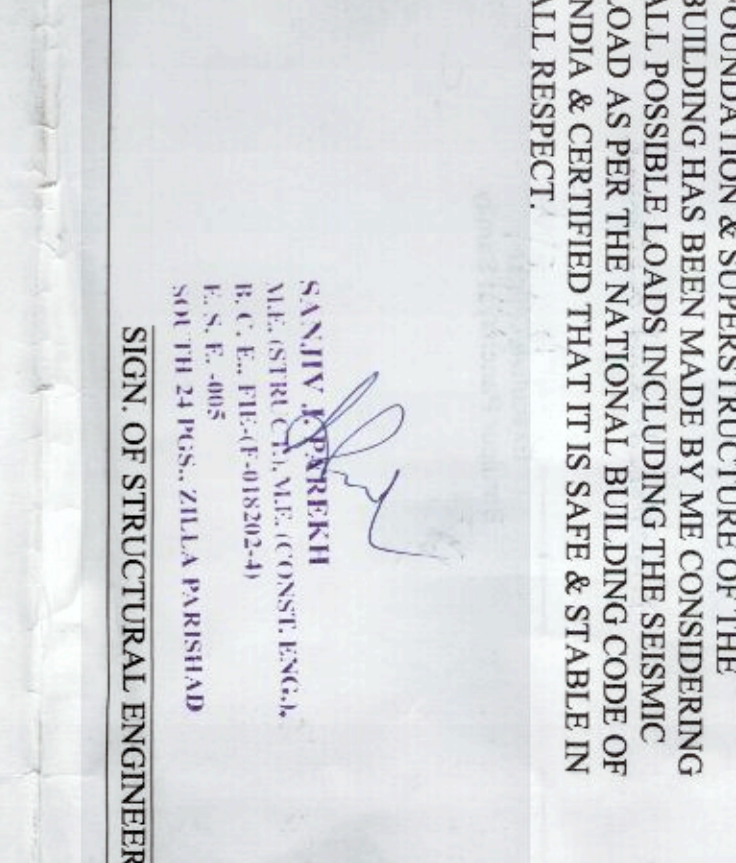


SECTION B-B

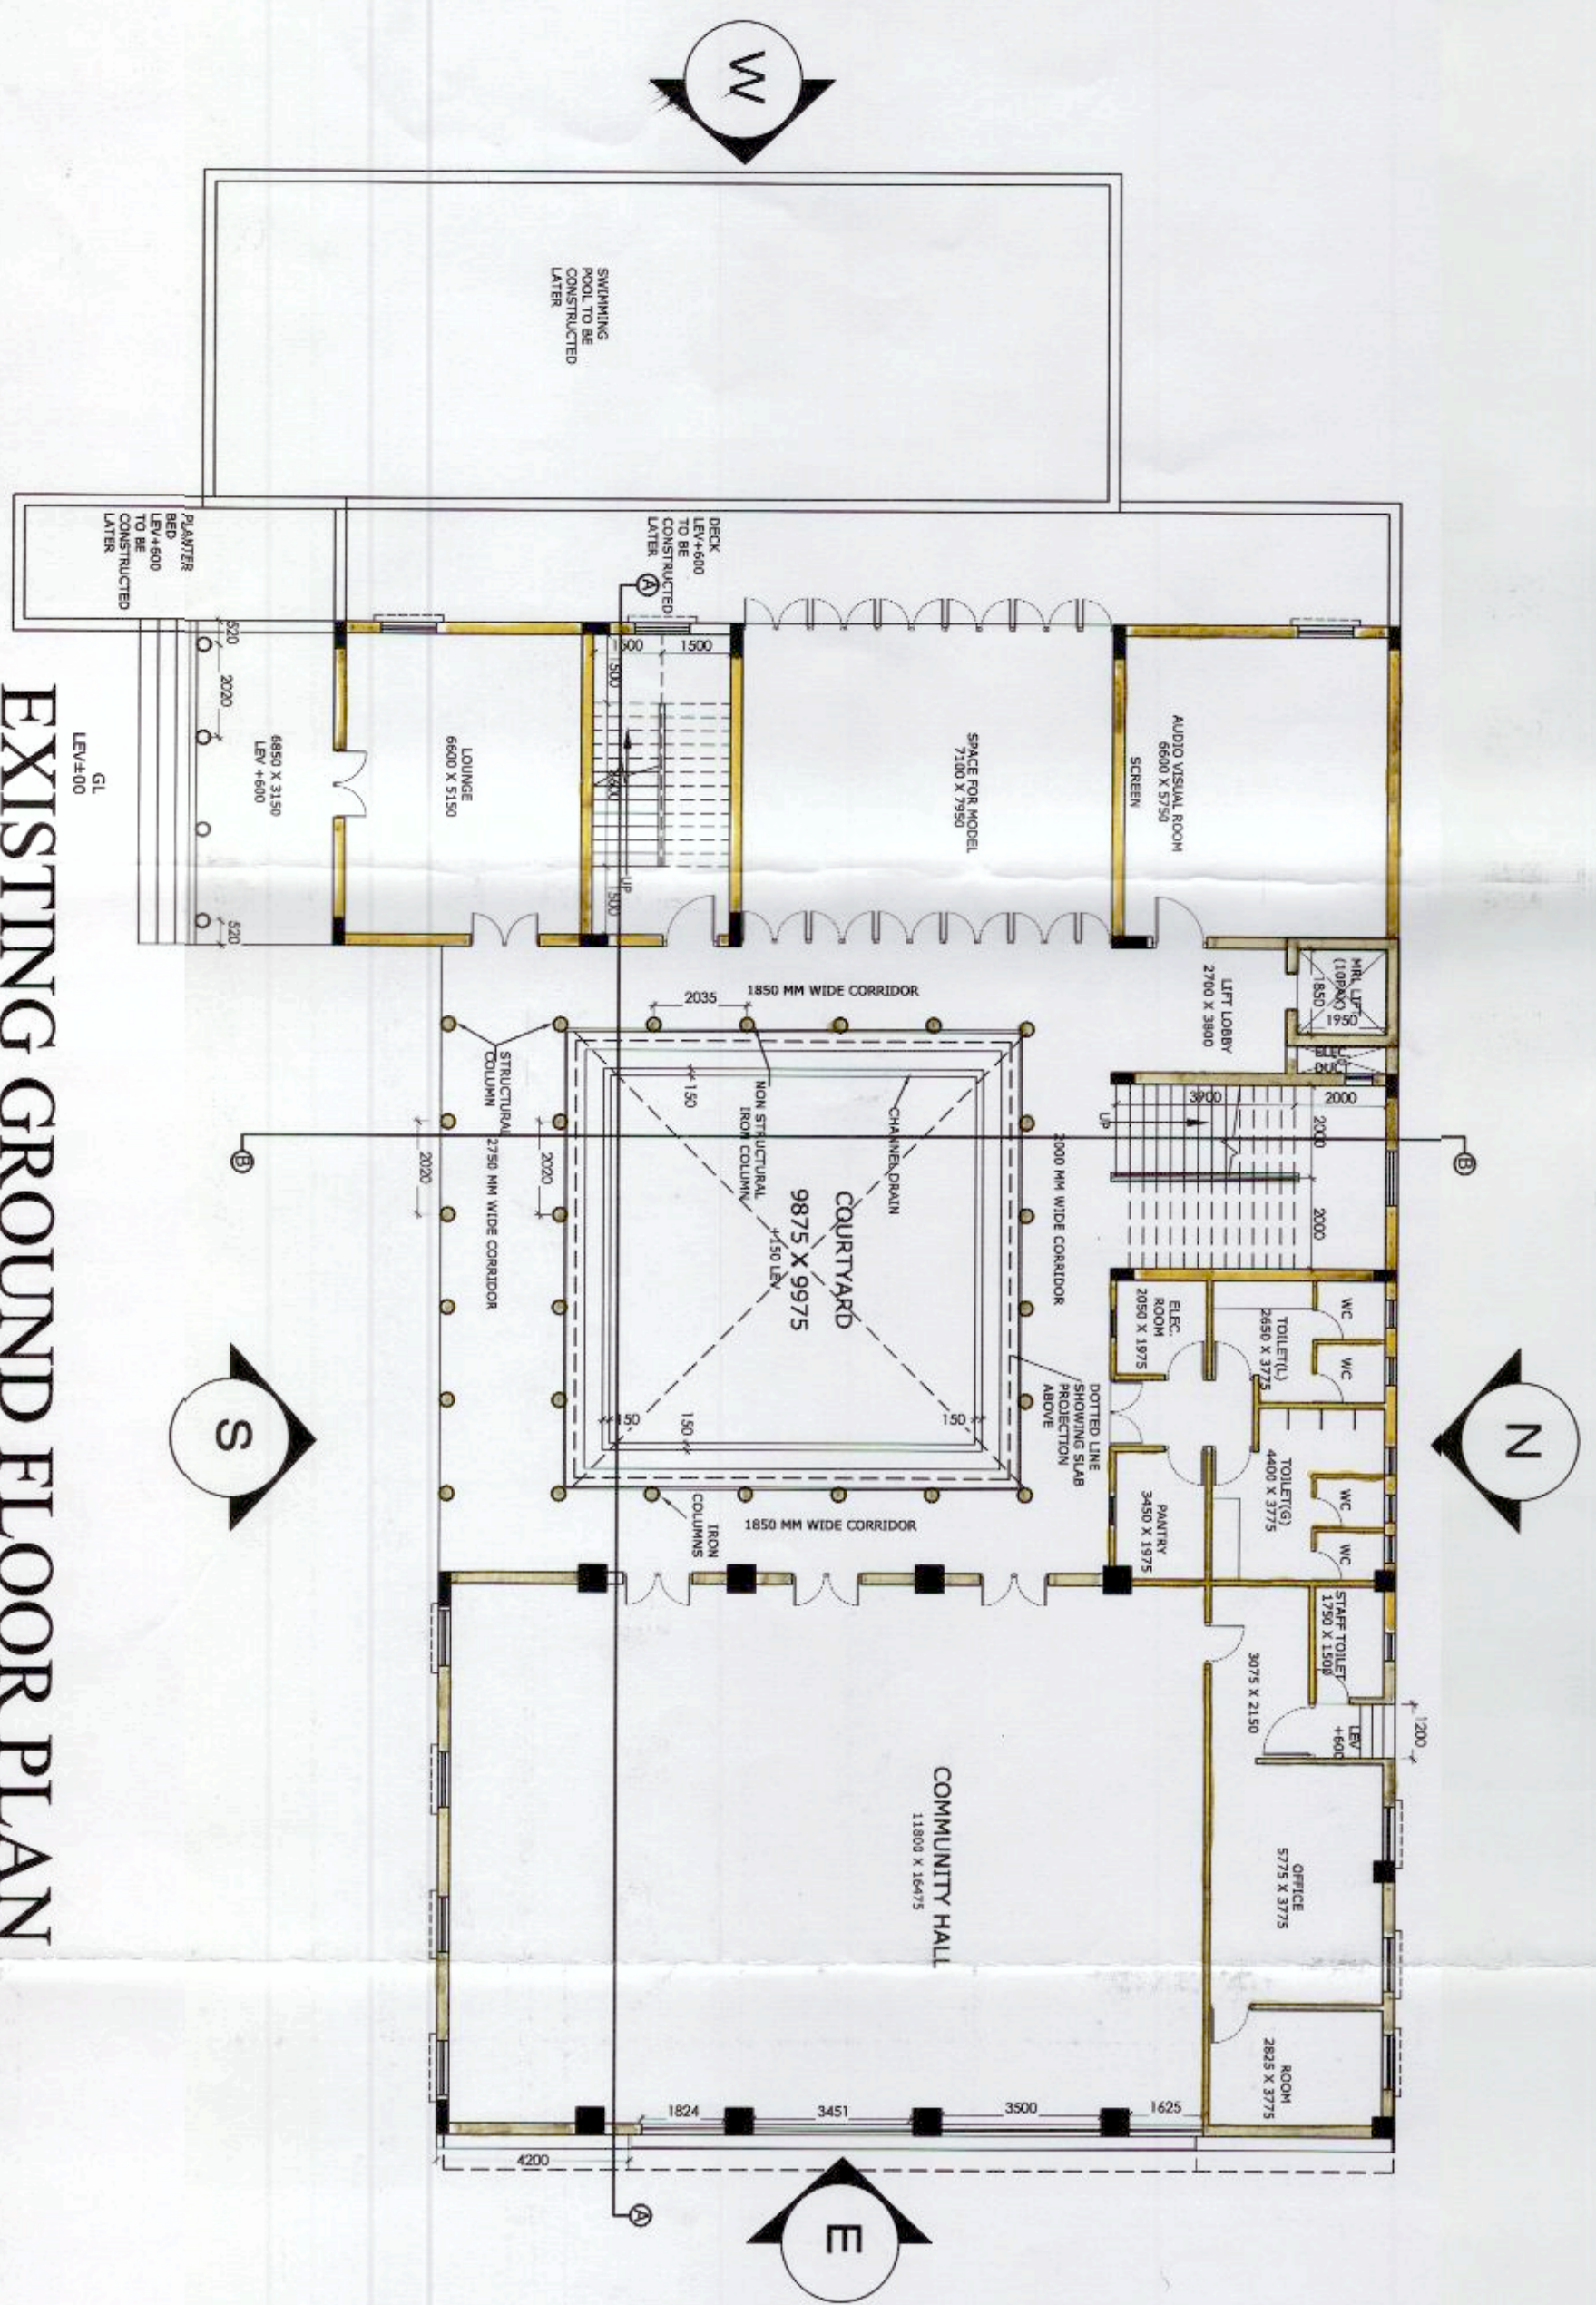

EXISTING GROUND FLOOR PLAN

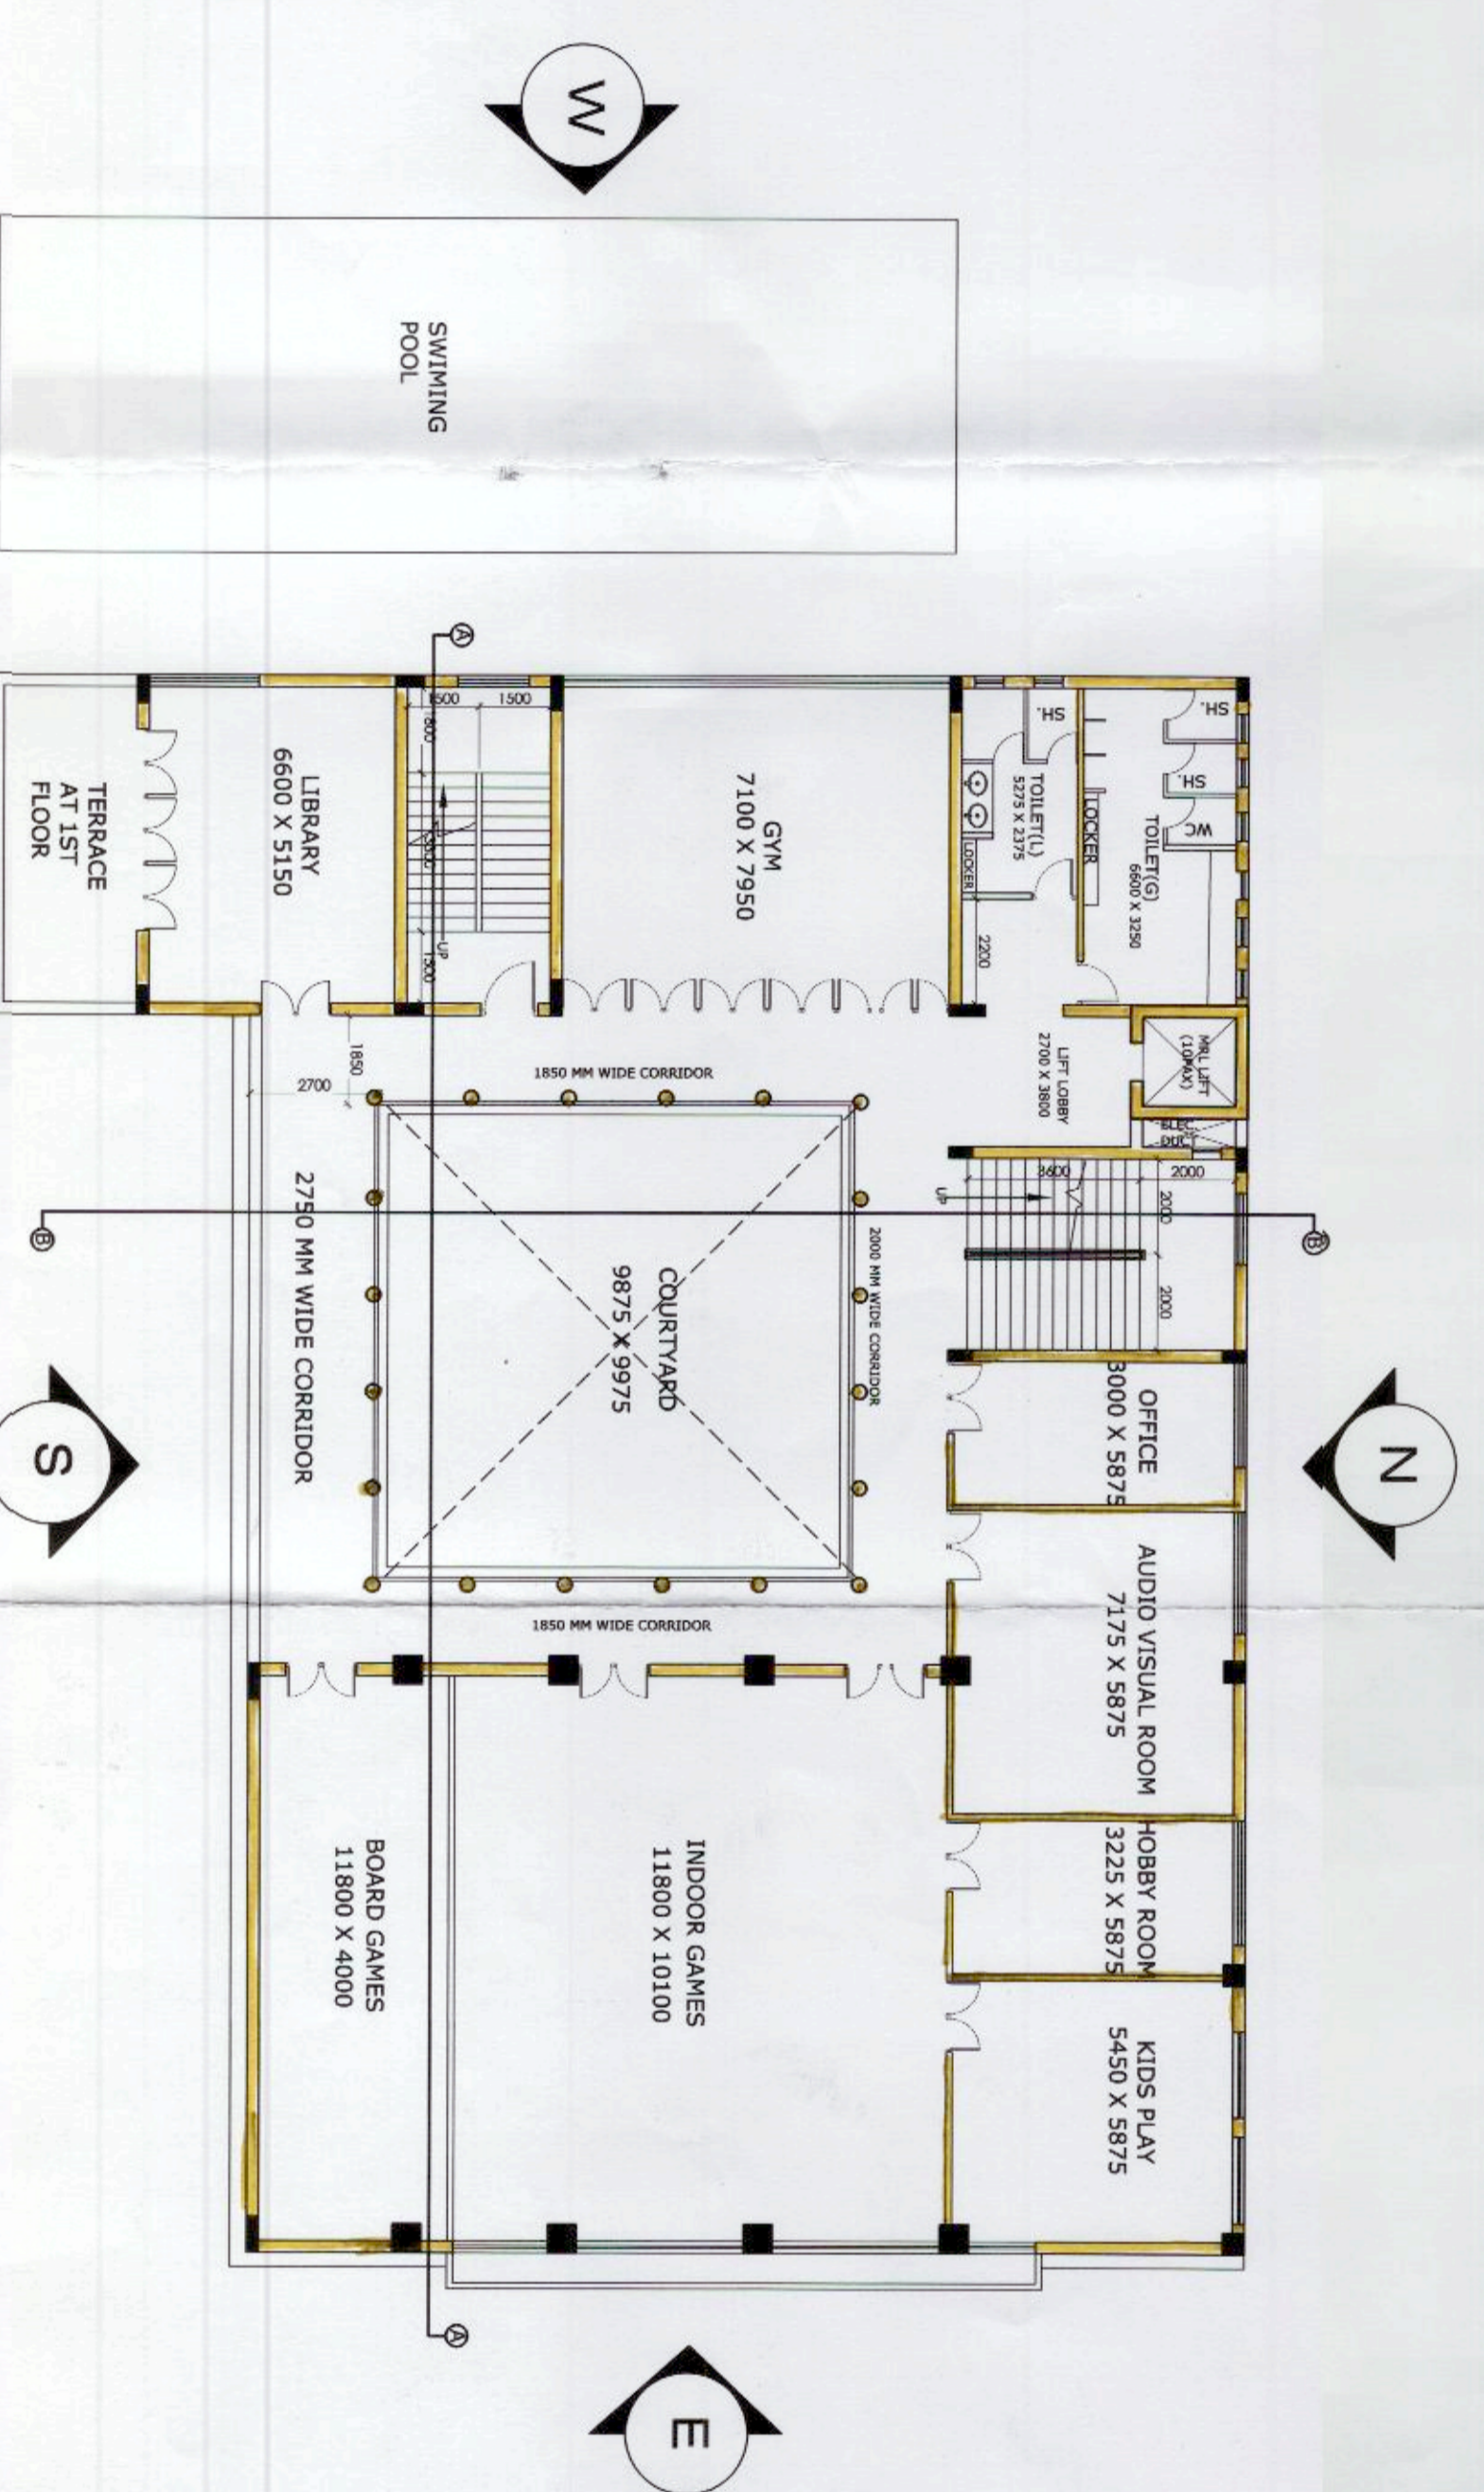


EXISTING FIRST FLOOR PLAN

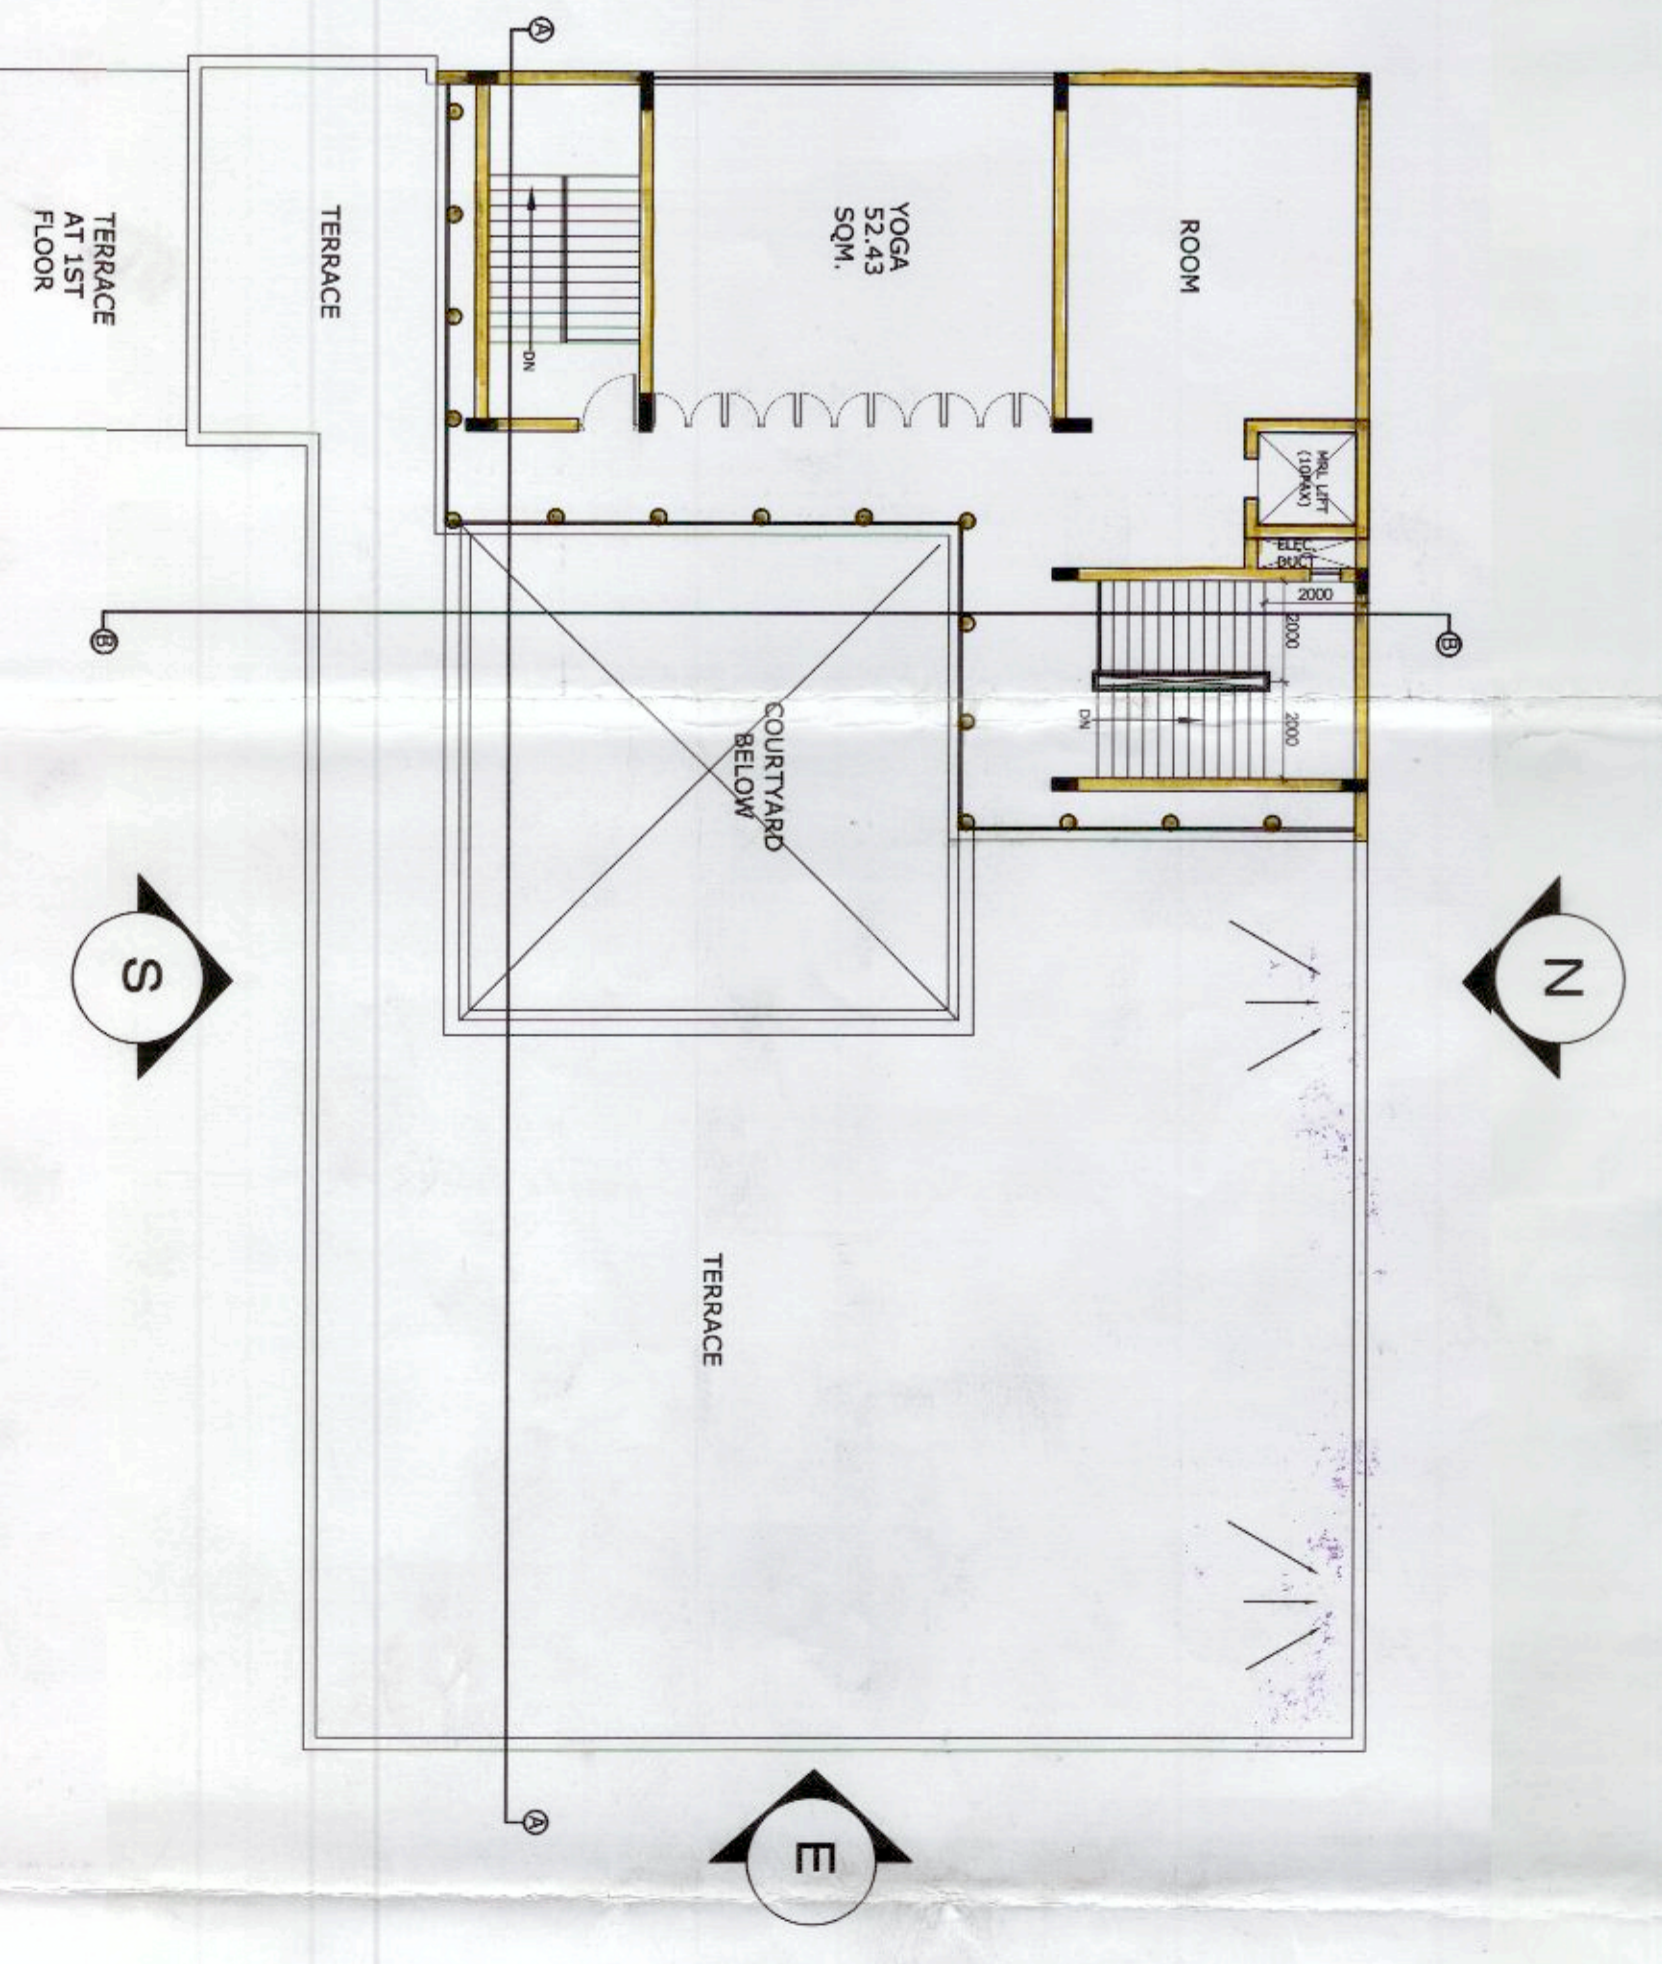

EXISTING SECOND FLOOR PLAN

- General Note :**
- 1) ALL DIMENSIONS ARE IN MILLIMETERS UNLESS OTHERWISE STATED.
 - 2) ALL EXTERNAL WALLS ARE 200 TH & ALL INTERNAL WALLS ARE 150 TH.
 - 3) THE DEPTH OF LIG.W.R. SHALL NEVER EXCEED THE DEPTH OF FOUNDATION.
 - 4) BRICK WORK - 200 TH. MORTAR 1:6 & BRICK WORK 100 TH.
 - 5) ALL R.C.C. WORKS SHOULD EXCEPT FOUNDATION MS.
 - 6) GRADE OF STEEL PER IS 4132. CODE 1786-1979
 - 7) ALL STORES OF PRECAUTIONARY MEASURE WILL BE OTHERS ITD ARE AS PER S.P.SPECIFICATION.

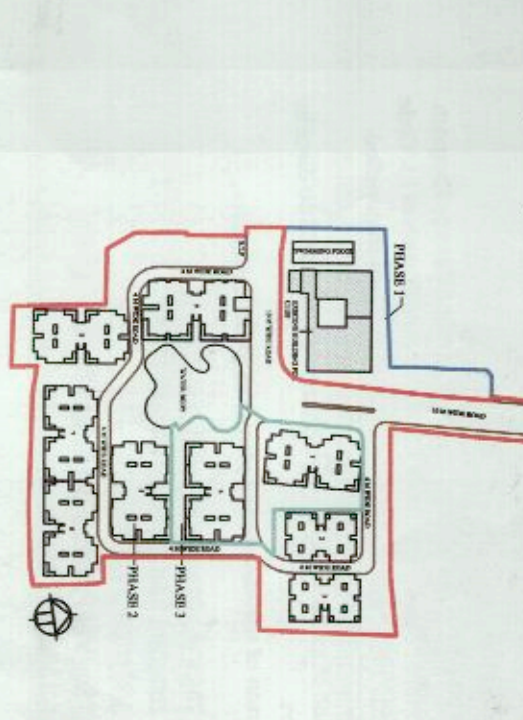

KEY PLAN
Scale - (1:2500)

THE STRUCTURAL DESIGN & DRAWING OF BOTH FOUNDATION & SUPERSTRUCTURE OF THE BUILDING SHALL BE IN ACCORDANCE WITH ALL POSSIBLE LOADS INCLUDING THE SEISMIC LOAD AS PER THE NATIONAL BUILDING CODE OF INDIA & CERTIFIED THAT IT IS SAFE & STABLE IN ALL RESPECT.

MR. S. N. SIVAN
B.E., P.E., I.E., I.C.E., I.S.E.
SPECIAL IN CHARGE, ZILLA PANSAD
SIGN OF STRUCTURAL ENGINEER

MR. N. DEY & ORS.
TANMOY DEY
GULM DEVI
BLIND SIGNATURE
Approved Signatory
SIGN OF OWNER / CONSULTED ATTORNEY

Project Title :
PROPOSED BUDGET (G+V) RESIDENTIAL COMPLEX OF HEIGHT 14.45 M AT MOJZA -BARBURER, J.L. NO. -31, P.S-BARBURER, GRAM PANGCHAYAT - MAJIBAT, R.S. KHATIAN, NO.-2099,1384,8867,1159,8432,8471,1097,8404,8434,6271,278,5089,1011,1012,151,8665,8470,3852 & 244.
R.S. DAG.NO.-11021,11022,11024,11025,11083,11084,11083,11084,11083,11084,11093,11094,11095,11096,11097,11098,11099,11092,21777.

Architect :
SET SQUARE ARCHITECTURE & INTERIORS
REGD. OFFICE : 87/19/1, BOSE POKUR ROAD,
K. O. L. K. A. T. A. - 7 0 0 0 4 2
E-MAIL : setsquare_milan@yahoo.com ;
E-MAIL : setsquare_milan@yahoo.com ;
PHONE : +91-9831882299 ; (033) 2442 5072.
PRINCIPAL ARCHITECT : MILAN BANDYOPADHYAY (CA/280/27714)
STRUCTURAL CONSULTANT :
S. P. A. CONSULTANTS
REGD. OFFICE : 34, RAMMOHAN DUTTA ROAD,
E-MIL : s.p.a. @ yahoo.com ;
PHONE : +91-9831882299 ; (033) 2442 5072.
DESIGNED BY : M.B.
CHECKED BY : M.B.
DRAWING NO. :
PROJECT : ZILLA AUTHORITTY SANCTION

MR. N. DEY & ORS.
TANMOY DEY
GULM DEVI
BLIND SIGNATURE
Approved Signatory
SIGN OF OWNER / CONSULTED ATTORNEY

