



14TH & 16TH FLOOR PLAN

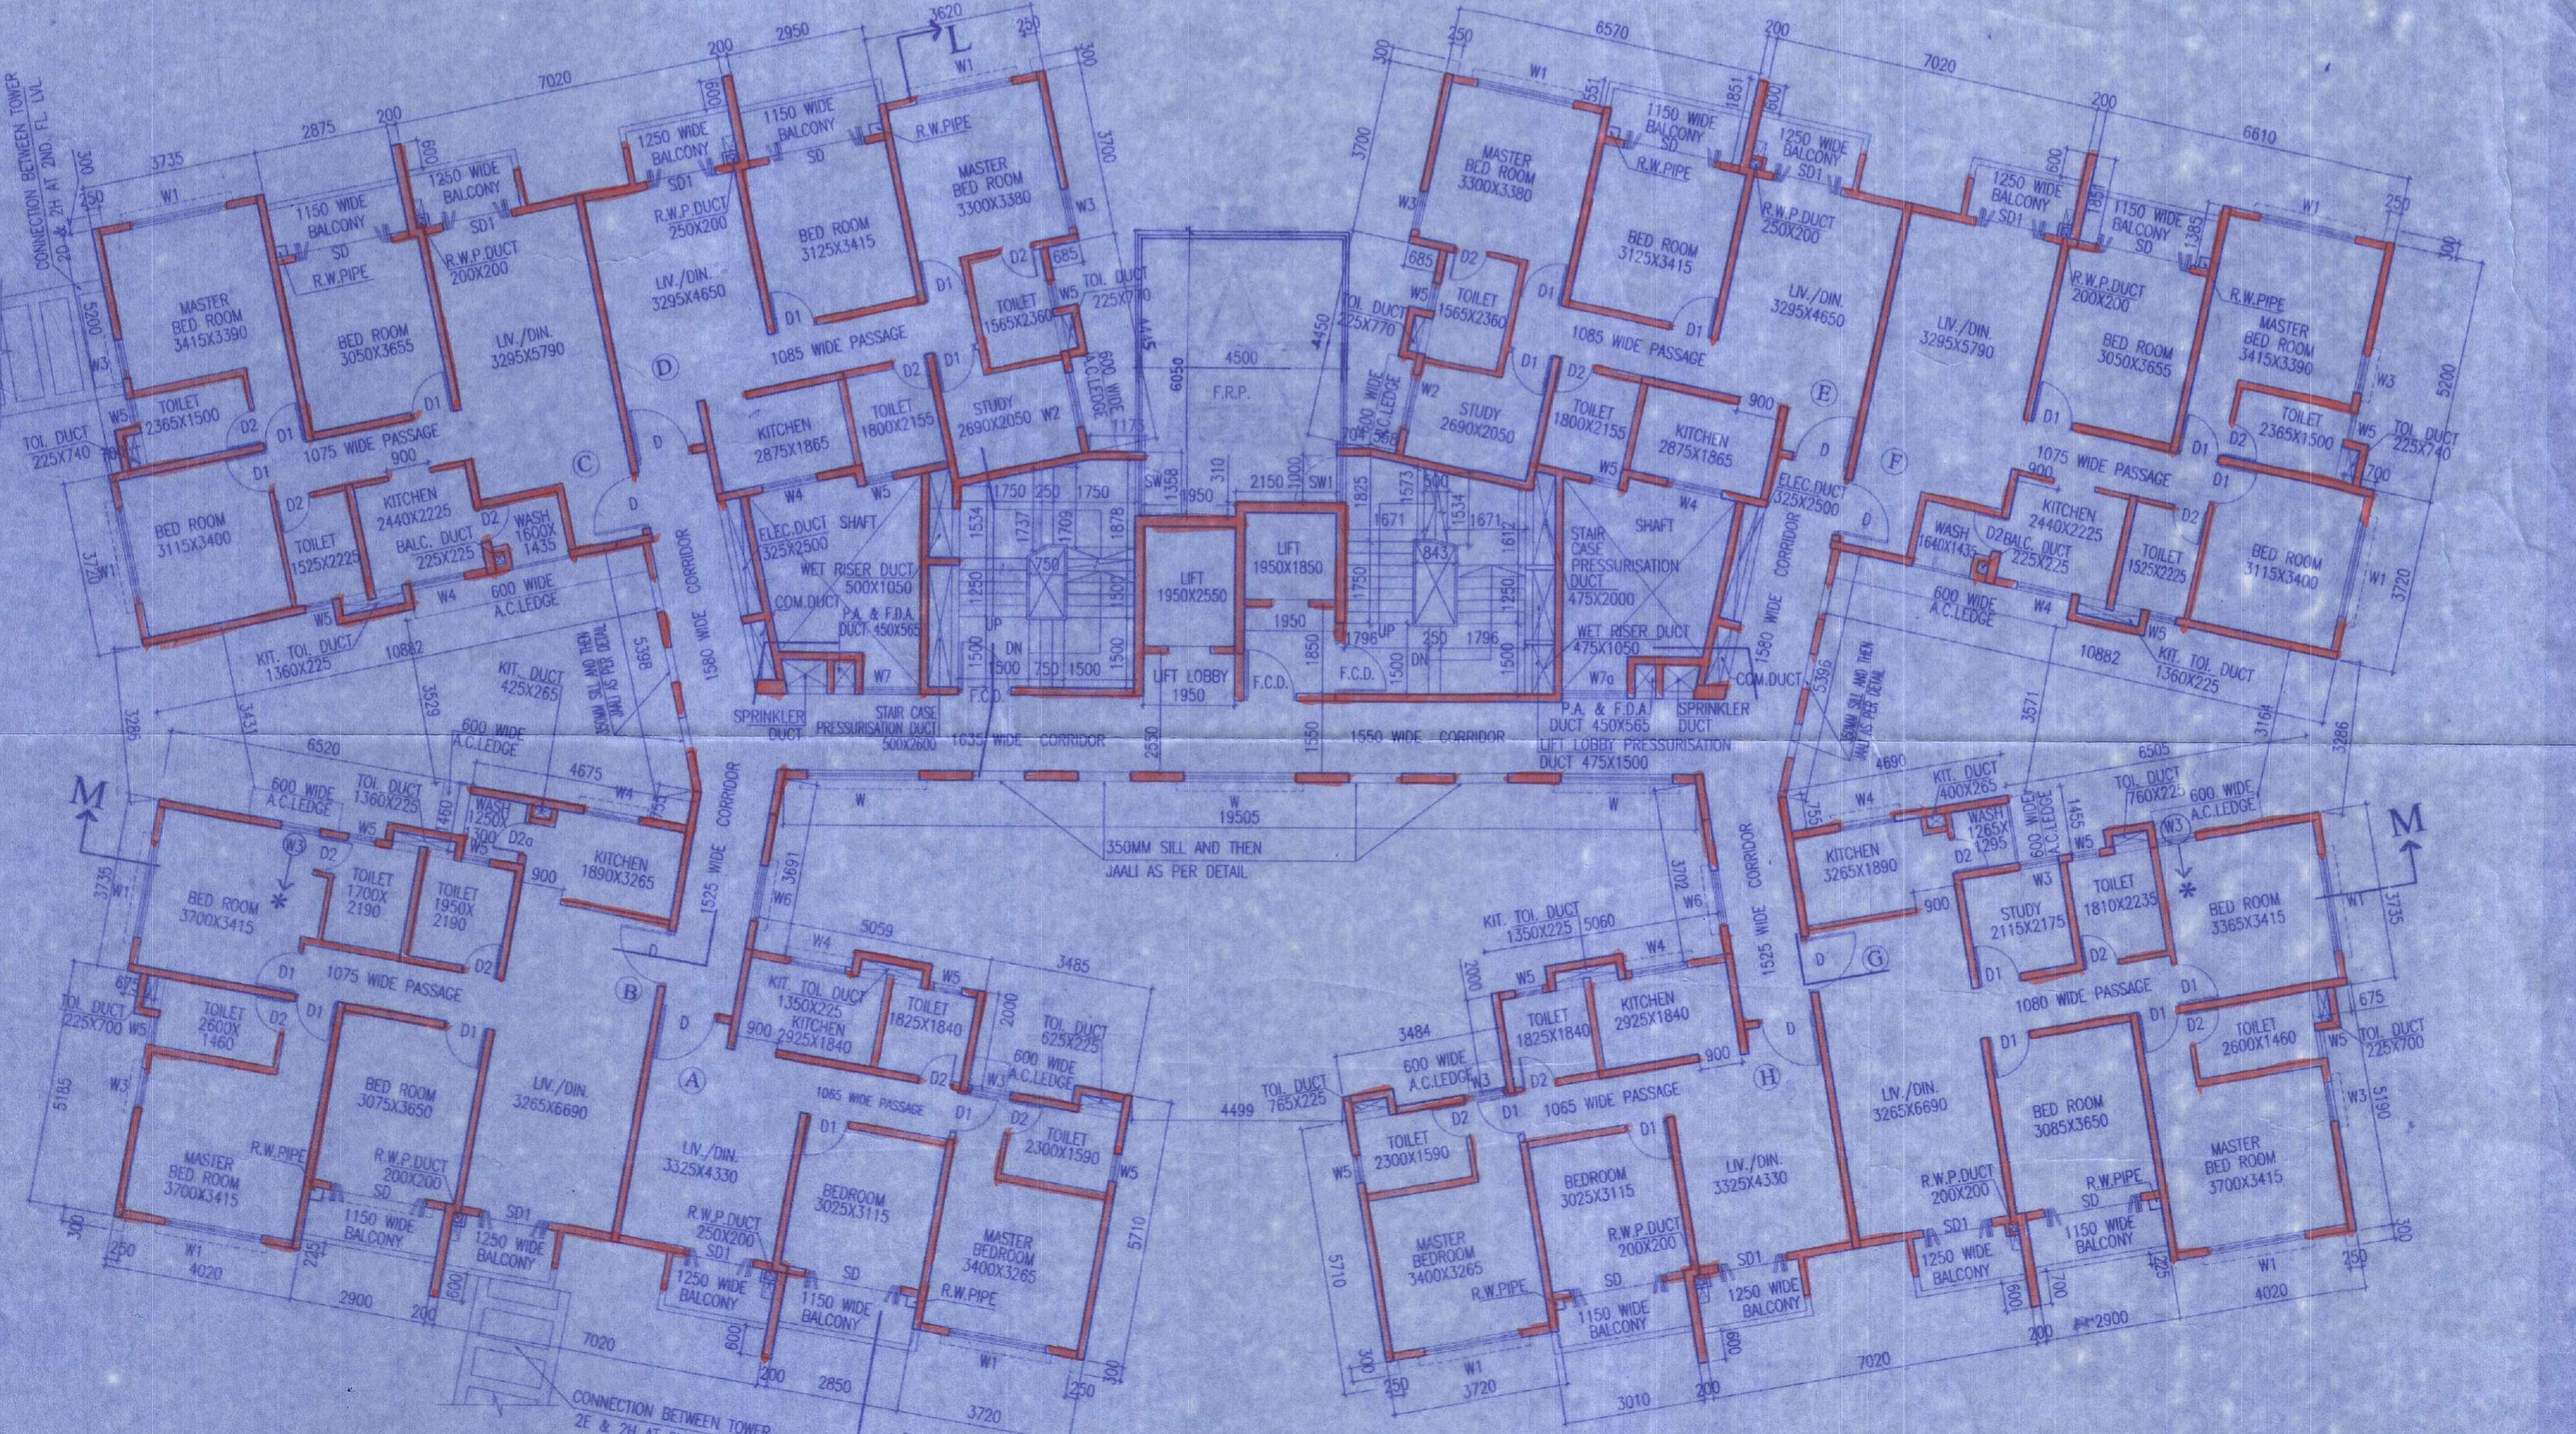

15TH FLOOR PLAN

NOTE
* THIS WINDOW IS PROVIDED ONLY FOR ACCESS TO A.C. LEDGE FOR MAINTENANCE OF A.C.

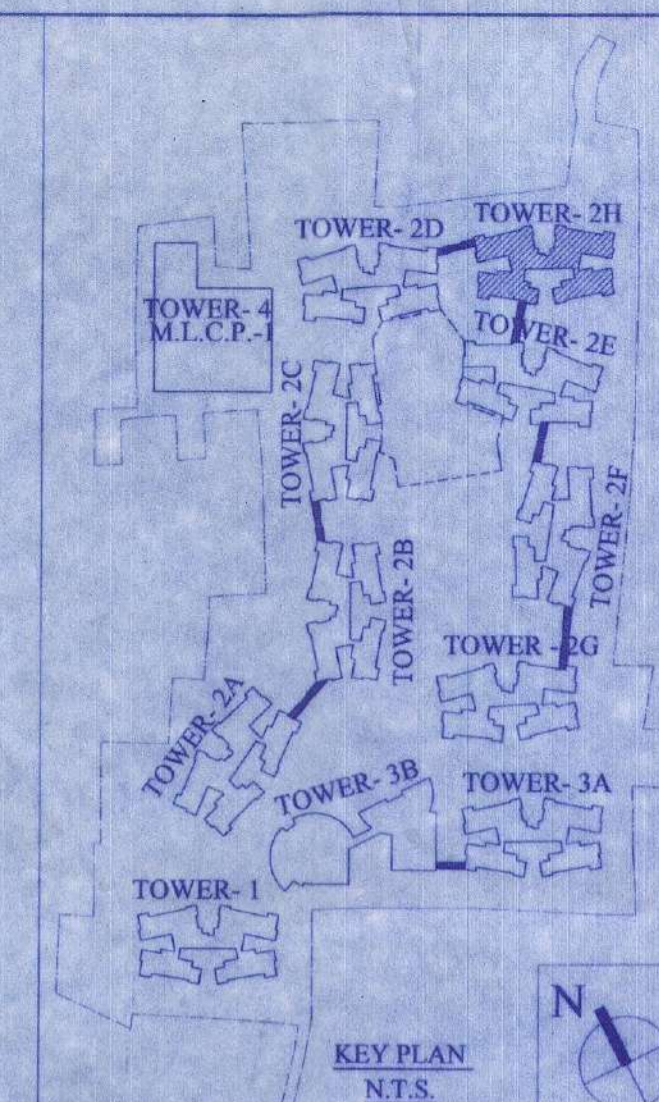

SCHEDULE OF DOORS & WINDOWS			
NO.	SILL	LINTEL	SIZE
D	-	2150	1200 X 2150
D1	-	2150	900 X 2150
D1a	250	2300	900 X 2050
D2	-	2150	750 X 2150
D3	-	2150	1000 X 2150
DW	-	2400	2985 X 2400
DW1	-	2400	2345 X 2400
SD	-	2150	2100 X 2150
SD1	-	2150	1500 X 2150
F.C.D	-	2150	1125 X 2150
F.C.D1	-	2150	1198 X 2150
W	350	2150	2400 X 1800
W1	350	2150	2100 X 1800
W2	350	2150	1200 X 1800
W3	350	2150	850 X 1800
W4	1100	2150	1200 X 1050
W5	1250	2150	600 X 900
W6	350	2150	1200 X 1800
W7	750	2150	700 X 1400
SW	750	2450	1198 X 1700

CERTIFICATE OF STRUCTURAL ENGINEER
CERTIFY THAT THE STRUCTURAL DRAWING AND DESIGN OF BOTH THE FOUNDATION AND SUPERSTRUCTURE OF THE BUILDING HAS BEEN MADE CONSIDERING THE SOIL TEST REPORT, AS PER THE RULES AND REGULATIONS MADE UNDER THE ACT AND ALSO CONSIDERING ALL POSSIBLE LOADS, SEISMIC LOAD AND THE MOMENTS GENERATED BY THE PROPOSED STRUCTURE AS PER THE BUREAU OF INDIAN STANDARD AND NATIONAL BUILDING CODE OF INDIA AND CERTIFIED THAT IT IS SAFE AND STABLE IN ALL RESPECT AND THESE PROVISIONS SHALL BE ADHERED TO DURING THE CONSTRUCTION.

SANJIV J. PAREKH
M.E. STRUCT. ENR. (CONSTR. ENGR.),
R.C.E. FILE NO. 018202-41
SIER / NKDA / 10 / 00030

SIGNATURE OF STRUCTURAL ENGR.
NAME: Sanjay Parekh
ENROLLMENT NO.: SIER/NKDA/10/00030

CERTIFICATE OF ARCHITECT
I CERTIFY THAT ALL THE ARCHITECTURAL DRAWINGS OF THE PROJECT AT R.S.DAG NOS. 470(P), 471(P), 473, 474, 475, 476, 477, 478, 479, 480, 481, 483, 489, 490, 491, 492, 493, 494, 495, 496, 497, 499, 500, 501(P), 502(P), 503, 504(P), 506(P), 507(P), 509(P), 526(P), 528(P), 529(P), 530(P), 531, 532, 533 & 501/716(P) OF MOUZA - BHATENDRA, J.L. NO. 28 HAVE BEEN PREPARED BY ME COMPLYING WITH THE NEW TOWN KOLKATA PLANNING AREA (BUILDING) RULES, 2014. I ALSO CERTIFY THAT THE PLANS AND DRAWINGS PREPARED BY ME COMPLYING WITH ALL THE PROVISIONS REGARDING THE FIRE PROTECTION AS PER THE PREVAILING NATIONAL BUILDING CODE OF INDIA I SHALL BE HELD RESPONSIBLE IF ANY INCORRECT INFORMATION IS FURNISHED BY ME OR ANY VIOLATION OF PROVISIONS OF THESE RULES OR THE PREVAILING NATIONAL BUILDING CODE IS FOUND IN ANY OF THE DRAWINGS AND DOCUMENTS, SIGNED BY ME AND SUBMITTED TO THE SANCTIONING AUTHORITY FOR OBTAINING SANCTION.

M. Agrawal
MNDAL AGRAWAL
Regd. Architect
New Town Kolkata Development Authority
Enrollment No. AGR/NKDA/10/00030

SIGNATURE OF ARCHITECT
NAME: MNDAL AGRAWAL
ENROLLMENT NO.: AGR/NKDA/10/00030

CERTIFICATE OF GEO - TECHNICAL ENGINEER
IT IS CERTIFIED THAT THE COMPREHENSIVE GEO-TECHNICAL REPORT ON SOIL INVESTIGATION HAS BEEN PREPARED BY ME FOR DESIGN AND CALCULATION OF THE FOUNDATION BY ANALYZING THE SOIL SAMPLES FOR ESTIMATING THE BEARING CAPACITY OF THE SOIL ON WHICH FOUNDATION OF THE STRUCTURE WILL BE CONSTRUCTED. I SHALL ALSO CHECK THE NATURE OF THE SOIL AFTER EXCAVATION AT SITE SO THAT FOUNDATION IS EXTENDED UP TO THE APPROPRIATE DEPTH THAT HAS BEEN PROPOSED IN THE GEO-TECHNICAL REPORT.

JISHNU PAL
B.Tech. (Civil), M.E. (Geo-tech)
KMC Reg. No. G/T
OTER / NKDA / 10 / 0043
22 / RASON / G-T / 2016 - 17

SIGNATURE OF GEO - TECHNICAL ENGINEER
NAME: Jishnu Pal
ENROLLMENT NO.: OTER/NKDA/10/0043

Subir Ranjan Sarkar
Regd. Town Planner
New Town Kolkata Development Authority
Enrollment No. TPER/NKDA/10/00030

SIGNATURE OF TOWN PLANNER OR URBAN DESIGNER
NAME: Subir Ranjan Sarkar
ENROLLMENT NO.: TPER/NKDA/10/00030

SIGNATURE OF STRUCTURAL REVIEWER
NAME: Subir Ranjan Sarkar
ENROLLMENT NO.: TPER/NKDA/10/00030

TITLE:
TYP. (14TH, 16TH) FLOOR & 15TH FLOOR PLAN. TOWER - 2H

PROJECT:
PROPOSED ADDITION OF 1NO. (G+XIX) STORED RESIDENTIAL BUILDING NAMEDLY TOWER-2H & REVISION OF 1NO. (1G+XIV) STORED MLCP BUILDING NAMEDLY TOWER - 4 WITH PREVIOUS SANCTIONED 1NO. (G+H) STORED BUILDING NAMEDLY 3B AND 9NO. (G+X) STORED RESIDENTIAL BUILDING NAMEDLY TOWER - 1, 2A, 2G, 3A, 2B, 2C, 2D, 2E & 2F APPROVED BY EXECUTIVE OFFICER, RAJARHAT PANCHAYAT SAMITI VIDE MEMO NO. 926/RPS DATED 28/08/2018.

IN WHICH OCCUPANCY CERTIFICATE HAS BEEN OBTAINED FOR 4NO. TOWER NAMEDLY TOWER - 1, 2A, 2G & 3A VIDE MEMO NO. 2696/RPS DATED 01.08.2019 FROM RAJARHAT PANCHAYAT SAMITI, IN RESIDENTIAL COMPLEX AT MOUZA - BHATENDRA, J.L. NO. 28, R.S./L.R. DAG NOS. 470(PART), 471(PART), 473, 474, 475, 476, 477, 478, 479, 480, 481, 483, 489, 490, 491, 492, 493, 494, 495, 496, 497, 499, 500, 501(P), 502(P), 503, 504(P), 506(P), 507(P), 509(P), 526(P), 528(P), 529(P), 530(P), 531, 532, 533 & 501/716(P), P.S - RAJARHAT, WITHIN THE JURISDICTION OF RAJATHAI BISHNUPUR NO. 1 GRAM PANCHAYAT, DIST. - NORTH 24 PARGANAS.

ARCHITECTS			
AGRAWAL & AGRAWAL			
BARODA	KOLKATA		
SCALE	DATE	SHEET NO.	CHECKED
1:100	05.03.2021	6 OF 11	GARGI
			SHILA

SIGNATURE OF OWNER
Alishan Supply Private Limited and Others
111, Park Street, 1st Floor, Kolkata - 700 016

ARCHITECT: **Menal Agnawal**
 CIVIL/STRUCTURAL ENGINEER: **Sanjiv Parekh**
 GEO-TECHNICAL ENGINEER: **Jishnu Pal**
 TOWN PLANNER/URBAN DESIGNER: **Sabit Rajan Sarker**
 STRUCTURAL REVIEWER: **Sanjib Baha**

Enrollment No: ACHR/NKDA/10/00020
 Enrollment No: STER/NKDA/10/00020
 Enrollment No: GTER/NKDA/10/00043
 Enrollment No: TPER/NKDA/10/00026
 Enrollment No: STRV/NKDA/15/00003

STRUCTURAL DRAWINGS, STRUCTURAL DESIGN CALCULATIONS & SOIL TEST REPORTS ARE NOT CHECKED AND KEPT FOR RECORDS ONLY.

Note: This NOC has been issued on the basis of documents submitted by the applicant and through the Addl. Executive Officer, New Town Parganas. It is not liable for any accident or any act of suppression of fact in connection with the above project including the concerned plans, drawings, design etc. Also, this NOC shall stand cancel.

NEW TOWN KOLKATA DEVELOPMENT AUTHORITY
 No Objection Certificate for
 Sanction of Building Plan for Construction Purpose
 Memo No. 481/NKDA/BPS-04(3)/2020
 Date: 24/01/22

Building Particulars: Proposed addition of one (G+XIX) storied residential building (Tower-2H) and revision of MLEP Block at Newra-ehalanda, T.L.No.28, North 24 Pgs.

Note: All the recommendations from Pollution Control Board is to be followed thoroughly at the time of construction.

7/11
 Bl-2H
 TYP floor Area - 14,15 & 16

SANCTIONED & APPROVED

Ras
 Executive Officer
 Rajarhat Panchayat Samity
 Rajarhat, North 24 Parganas

Approval Order No. 287/RBS
 Date: 2/2/22
 Valid up to: 7/2/27

Sayanti Majumder
 Assistant Architect
 New Town Kolkata Development Authority

Tapan Kumar Dwari
 Chief Architect
 New Town Kolkata Development Authority

JISHNU PAL
 GEO-TECHNICAL ENGINEER
 MEMO NO. 481/NKDA/BPS-04(3)/2020

SABIT RAJAN SARKER
 TOWN PLANNER/URBAN DESIGNER
 MEMO NO. 481/NKDA/BPS-04(3)/2020

SANJIB BHA
 STRUCTURAL REVIEWER
 MEMO NO. 481/NKDA/BPS-04(3)/2020