

HJKJ
2nd Floor
06

PARTY'S COPY

06/29
2nd floor

Valid Upto: 30/08/2026

ANY DEVIATION SHALL MEAN DEMOLITION

Executive Engineer
(Building Plan)
Bhuvanagar Municipal Corporation

APPROVED
Bhuvanagar Municipal Corporation
Pura E-Vahan, P.O-416A, Sector-08
Kolkata-700019

DN/EN/A/100 (B-H.J.K.K.1)-8/32
Date: 21/08/2024


- Approved Subject to:
- 1) Building rules for Bhuvanagar Municipal Corporation shall have to be observed, carefully.
 - 2) No wastage of water shall be made, check valve must be provided in ground level.
 - 3) In no case water from rain water pipe and the surface drainage should be connected to the house sewer directly or through any yard gully.
 - 4) Water supply lines have got to be separately sanctioned.
 - 5) Before starting any construction it should be satisfied that the site dimension conforms with that of plans sanctioned and all the conditions as proposed in the plan shall be fulfilled.
 - 6) Road and footpath shall not be encroached by dumping of building materials, making of mud etc. without prior permission.
 - 7) Prior to commencement of construction Appendix-B & C shall have to be submitted.

CHECKED BY
Executive Engineer
(Building Plan)
Bhuvanagar Municipal Corporation

During construction following measures are to be strictly taken to reduce the effects of dust pollution from building construction site:

- Properly covering all building materials stacked at site like cement bags, sand, lime & stone chips.
 - Using water sprays or sprinklers to keep the dust down during activities such as concreting, plastering, loading concrete and piling activities.
 - Washing the wheels of vehicles leaving the site, if they are carrying mud or waste.
 - Putting up solid barriers around the site.
 - Properly covering trucks & vehicles that enter and leave the site-carrying building materials and building debris.
 - Cleaning and watering the road and footpath adjacent to the site at frequent intervals.
 - Using dust bags, spraying water when using stone cutters and making the working area wet before using the machines.
- Not burning waste materials of site which cause smoke containing carbon monoxide and a range of poisonous substances.

Executive Engineer
(Building Plan)
Bhuvanagar Municipal Corporation

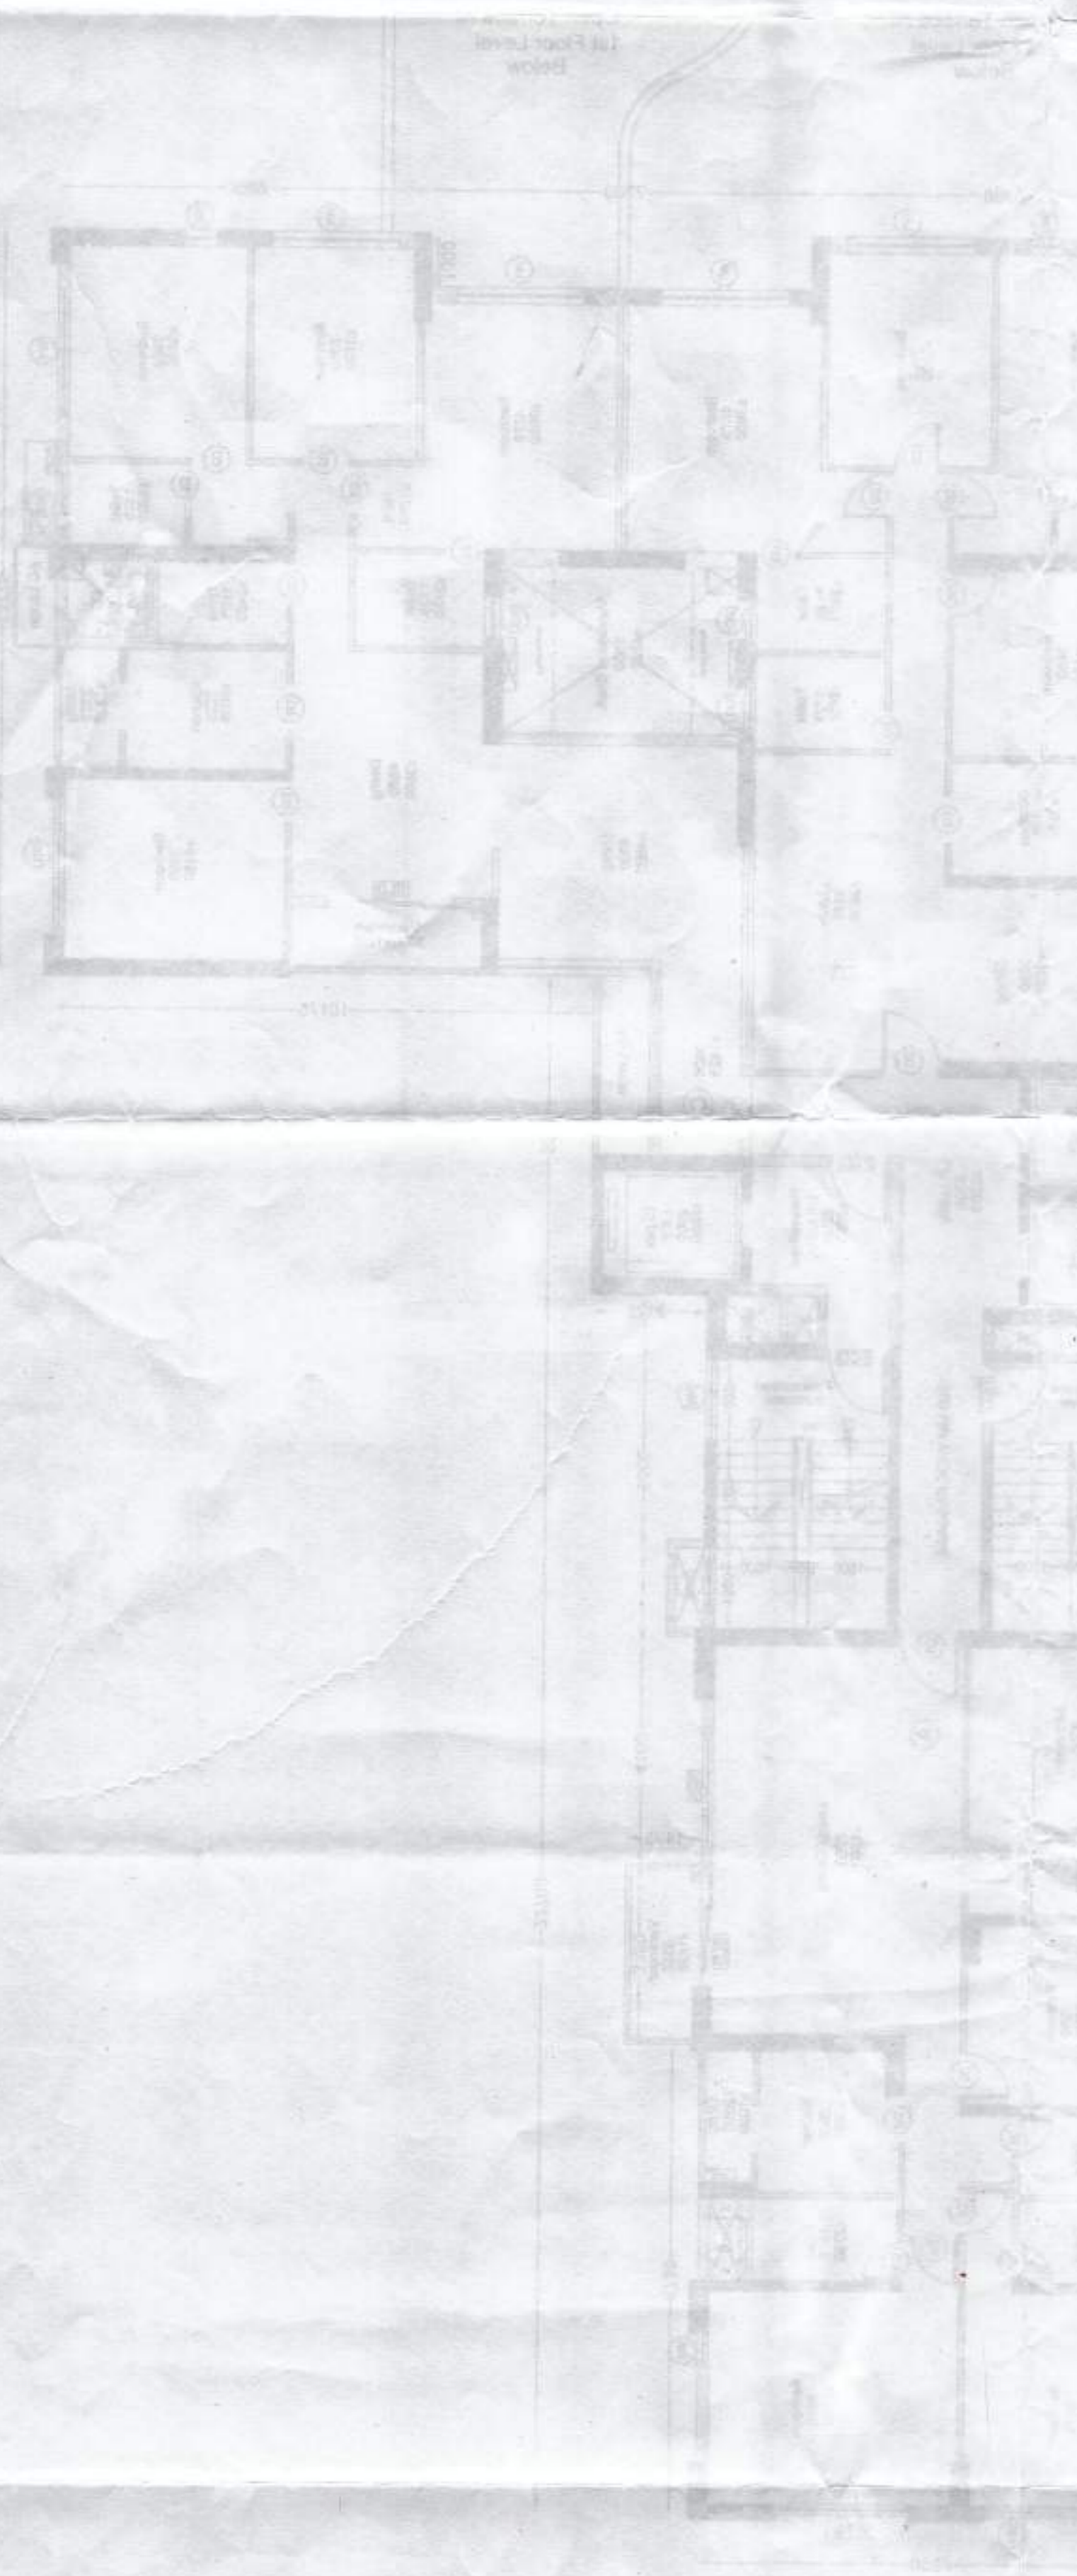

2ND FLOOR PLAN
SCALE: 1:100

PROJECT: PLAN PROPOSAL FOR ADDITIONAL WING (WING F) TO EXISTING WING (A & B) (BHW-28) WING (C & D) (BHW-29) WING (E & F) (BHW-30) CLUB BUILDING (BHW-31) AT BANBURA ROAD, BANBURA, WEST BENGAL, INDIA. WARD NO.- 28. MUNICIPALITY: BHUVANAGAR MUNICIPALITY. DISTRICT: WEST BENGAL. DATE: 21/08/2024. DRAWING NO.: BHP/2024/28/06/01.

DATE: 21/08/2024
SCALE: 1:100
DRAWING NO.: BHP/2024/28/06/01

PREPARED BY: ANKITA SINGH
CHECKED BY: ANKITA SINGH
DATE: 21/08/2024

CONTRACT NO. BHP/2024/28/06/01
DATE: 21/08/2024
SCALE: 1:100
DRAWING NO.: BHP/2024/28/06/01

PROJECT: PLAN PROPOSAL FOR ADDITIONAL WING (WING F) TO EXISTING WING (A & B) (BHW-28) WING (C & D) (BHW-29) WING (E & F) (BHW-30) CLUB BUILDING (BHW-31) AT BANBURA ROAD, BANBURA, WEST BENGAL, INDIA. WARD NO.- 28. MUNICIPALITY: BHUVANAGAR MUNICIPALITY. DISTRICT: WEST BENGAL. DATE: 21/08/2024. DRAWING NO.: BHP/2024/28/06/01.

DATE: 21/08/2024
SCALE: 1:100
DRAWING NO.: BHP/2024/28/06/01

PREPARED BY: ANKITA SINGH
CHECKED BY: ANKITA SINGH
DATE: 21/08/2024

PROJECT: PLAN PROPOSAL FOR ADDITIONAL WING (WING F) TO EXISTING WING (A & B) (BHW-28) WING (C & D) (BHW-29) WING (E & F) (BHW-30) CLUB BUILDING (BHW-31) AT BANBURA ROAD, BANBURA, WEST BENGAL, INDIA. WARD NO.- 28. MUNICIPALITY: BHUVANAGAR MUNICIPALITY. DISTRICT: WEST BENGAL. DATE: 21/08/2024. DRAWING NO.: BHP/2024/28/06/01.

DATE: 21/08/2024
SCALE: 1:100
DRAWING NO.: BHP/2024/28/06/01

PREPARED BY: ANKITA SINGH
CHECKED BY: ANKITA SINGH
DATE: 21/08/2024