


PROPOSED TOWER- G+XVI STORIED (59.95 MT HEIGHT) & CLUB- G+I STORIED(9.95 M. HEIGHT) RESIDENTIAL BUILDING PLAN U/S 393(A) AT 203 SALIL CHOWDHURY SARANI(FORMERLY KNOWN AS RAJDANGA ROAD)AT MOUZA:KASBA,JURISDICTION UNDER KOLKATA MUNICIPAL CORPORATION,WARD NO.-107, POLICE STATION-KASBA,POST OFFICE-KASBA, KOLKATA-700107.

TITLE :
SITE PLAN SHOWING SITE COORDINATES

SCALE : 1:600

Manash Kumar Sinha Roy
MANASH KUMAR SINHA ROY
Registered Architect
Regd. No. CA/2011/5-4201

NAME OF ARCHITECT
MANASH KUMAR SINHA ROY
CA/2011/54201

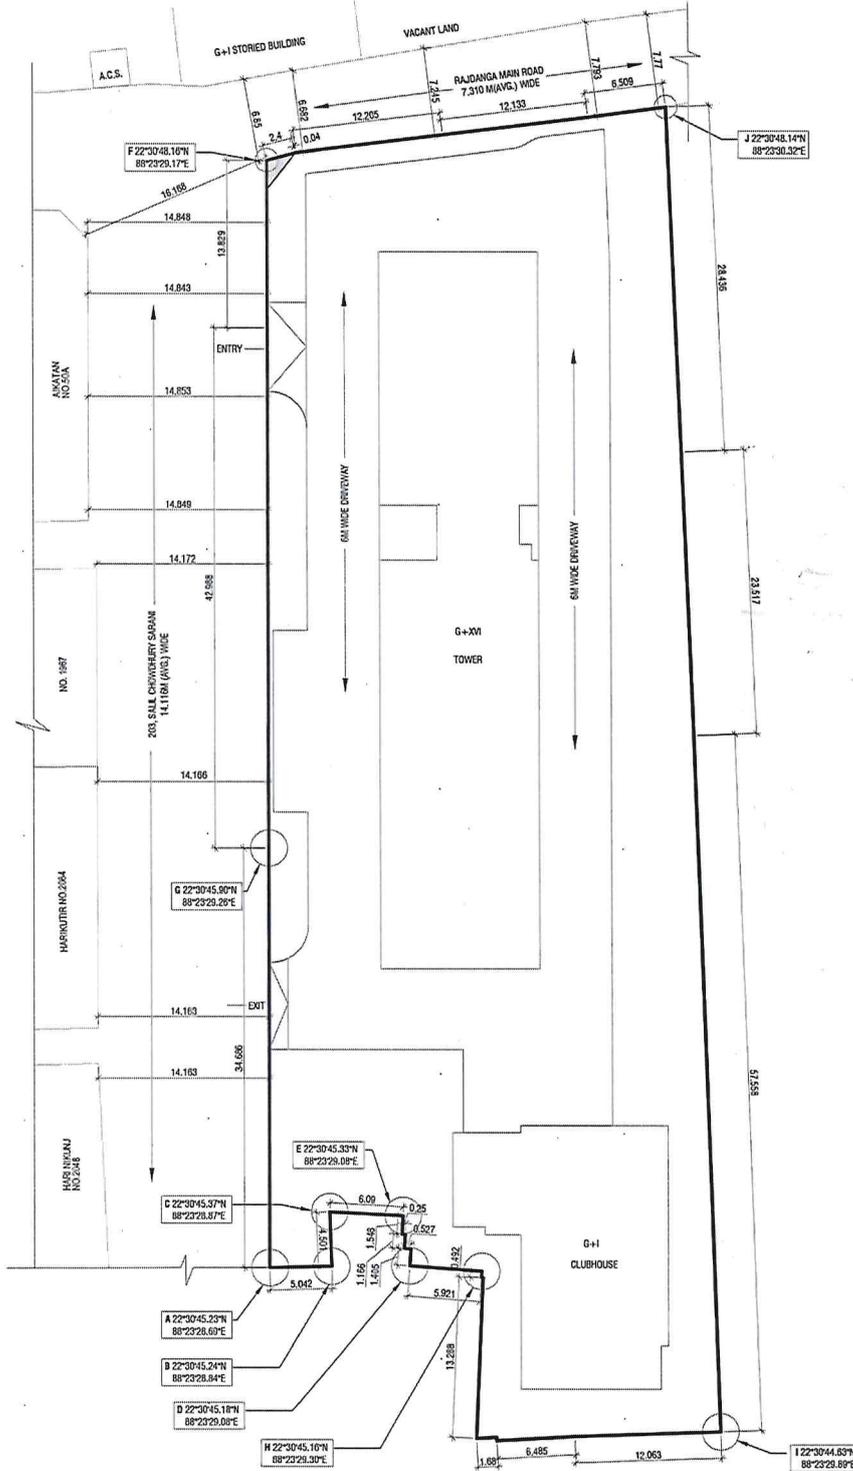

PRIMARC PROJECTS PRIVATE LIMITED

Amul Saha

Authorised Signatory