



DEED PLAN
SCALE:- 1:400

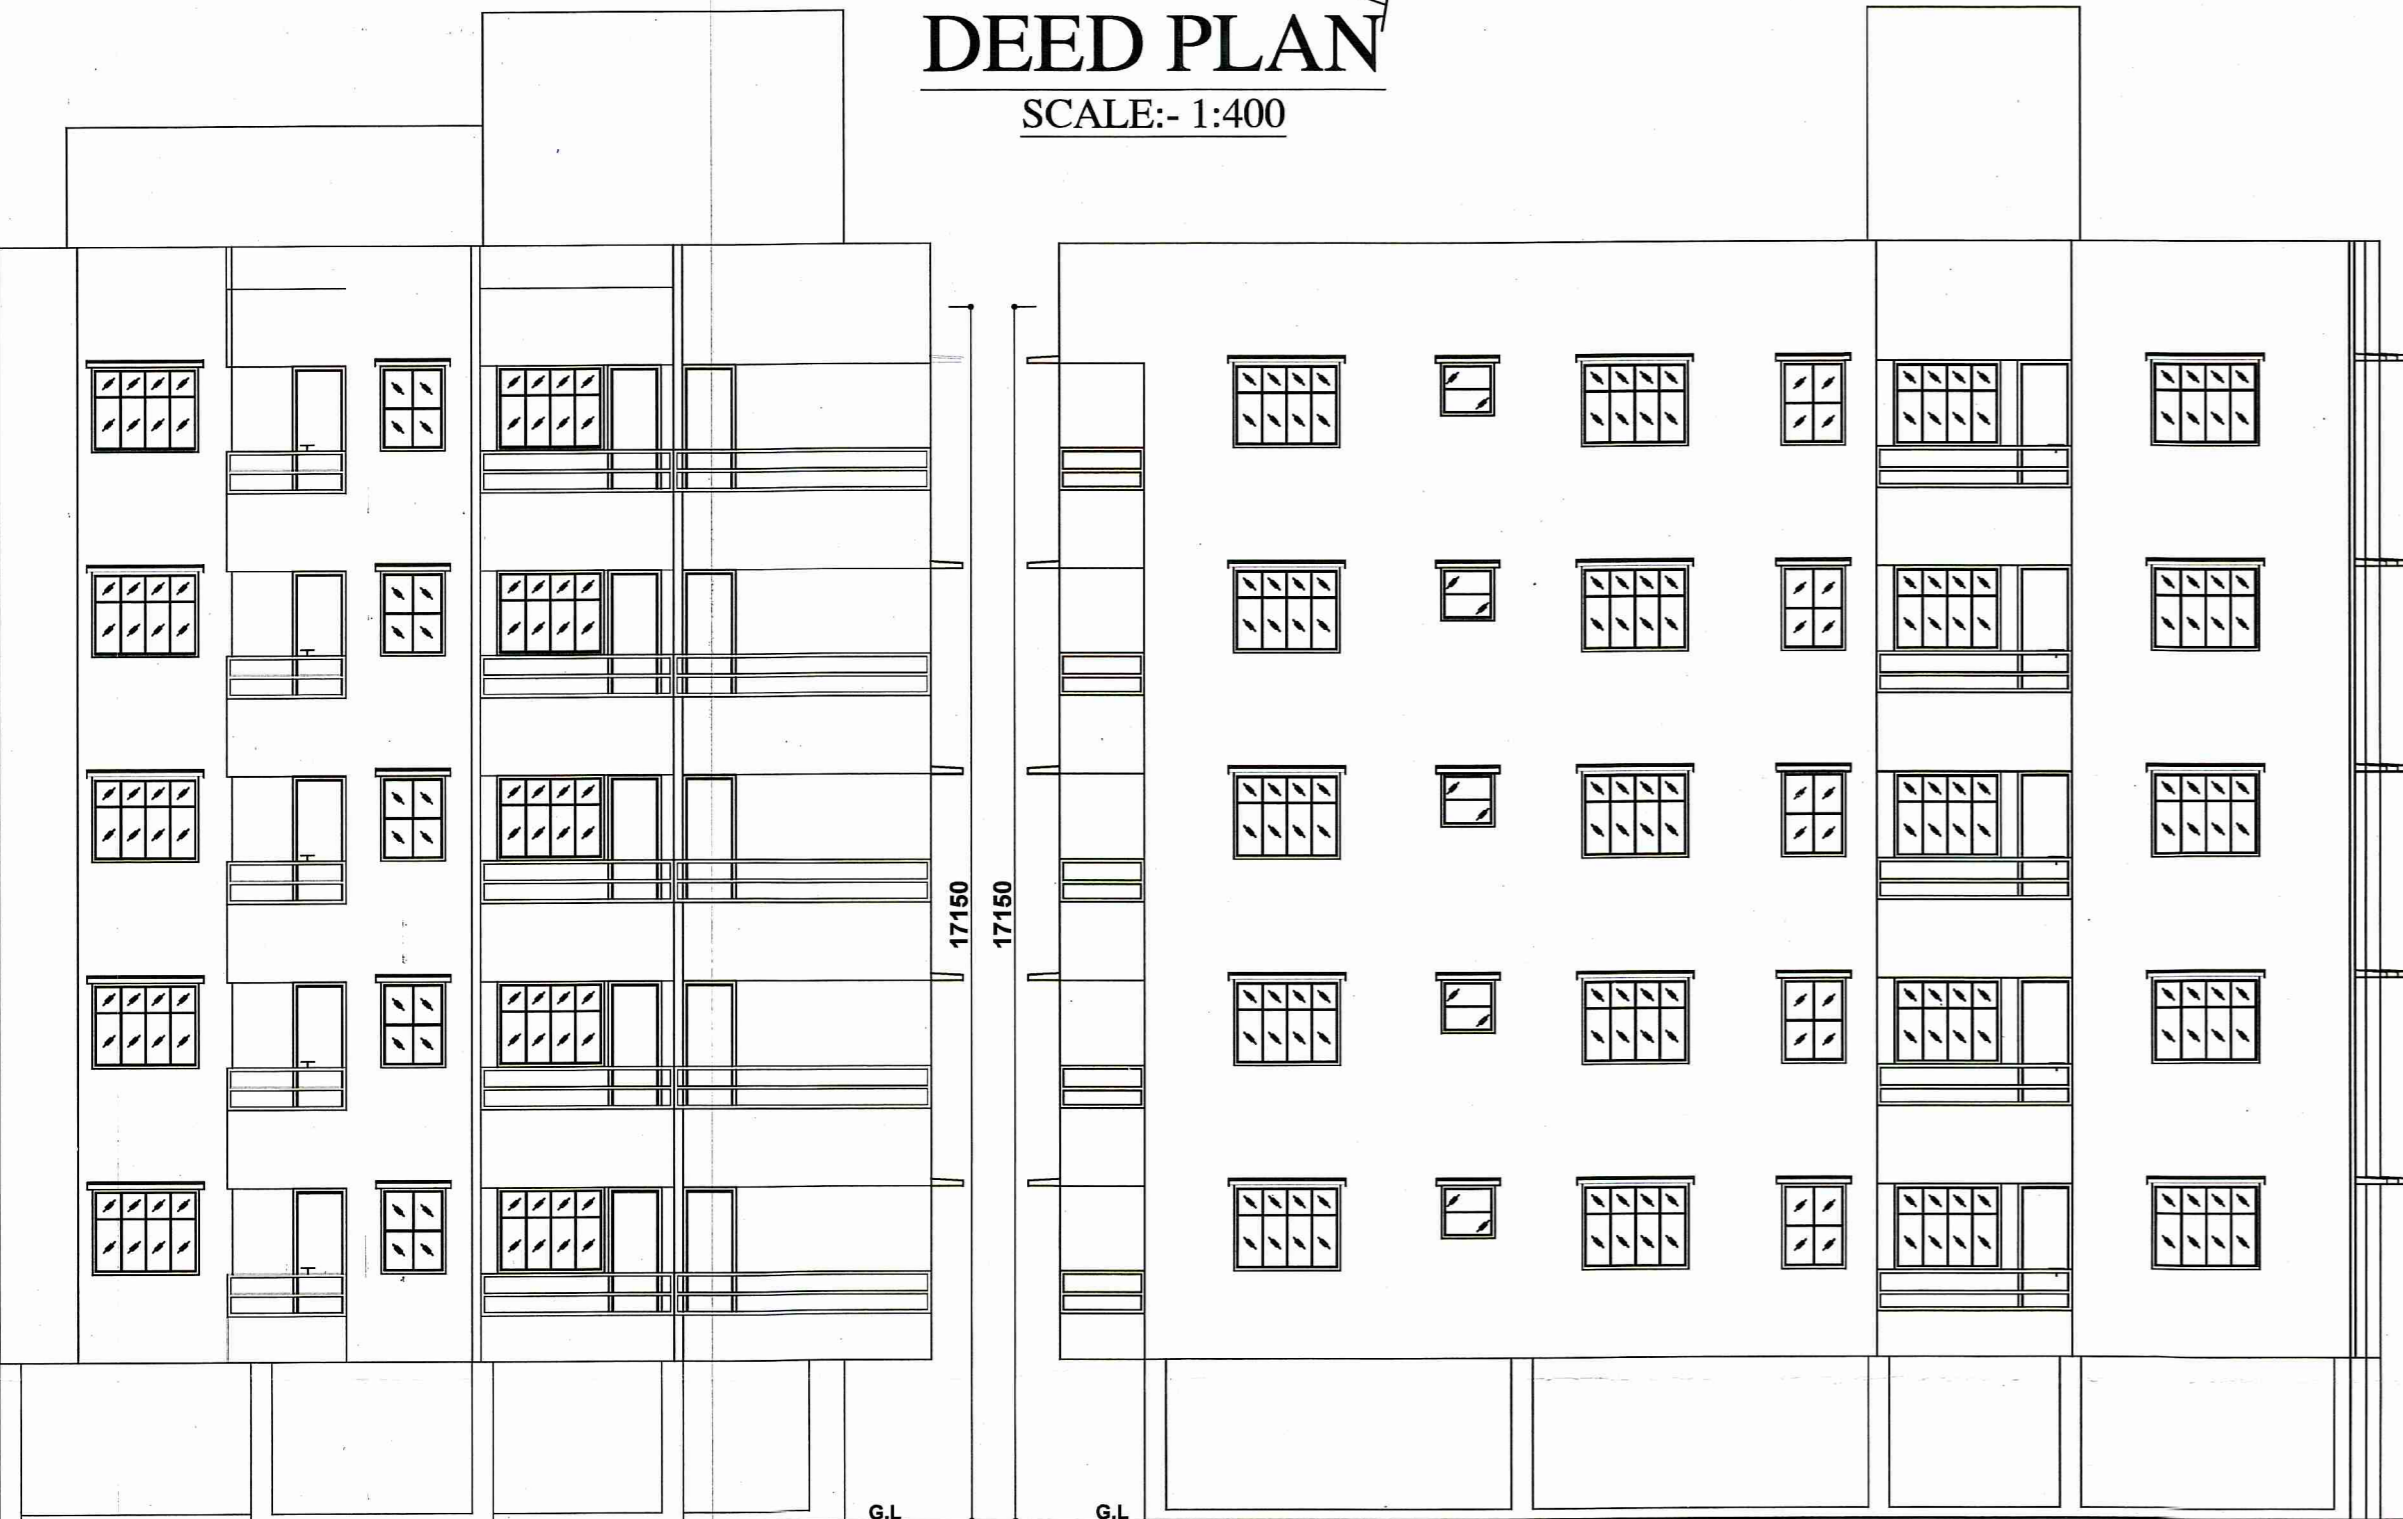



FRONT ELEVATION
SCALE:- 1:100

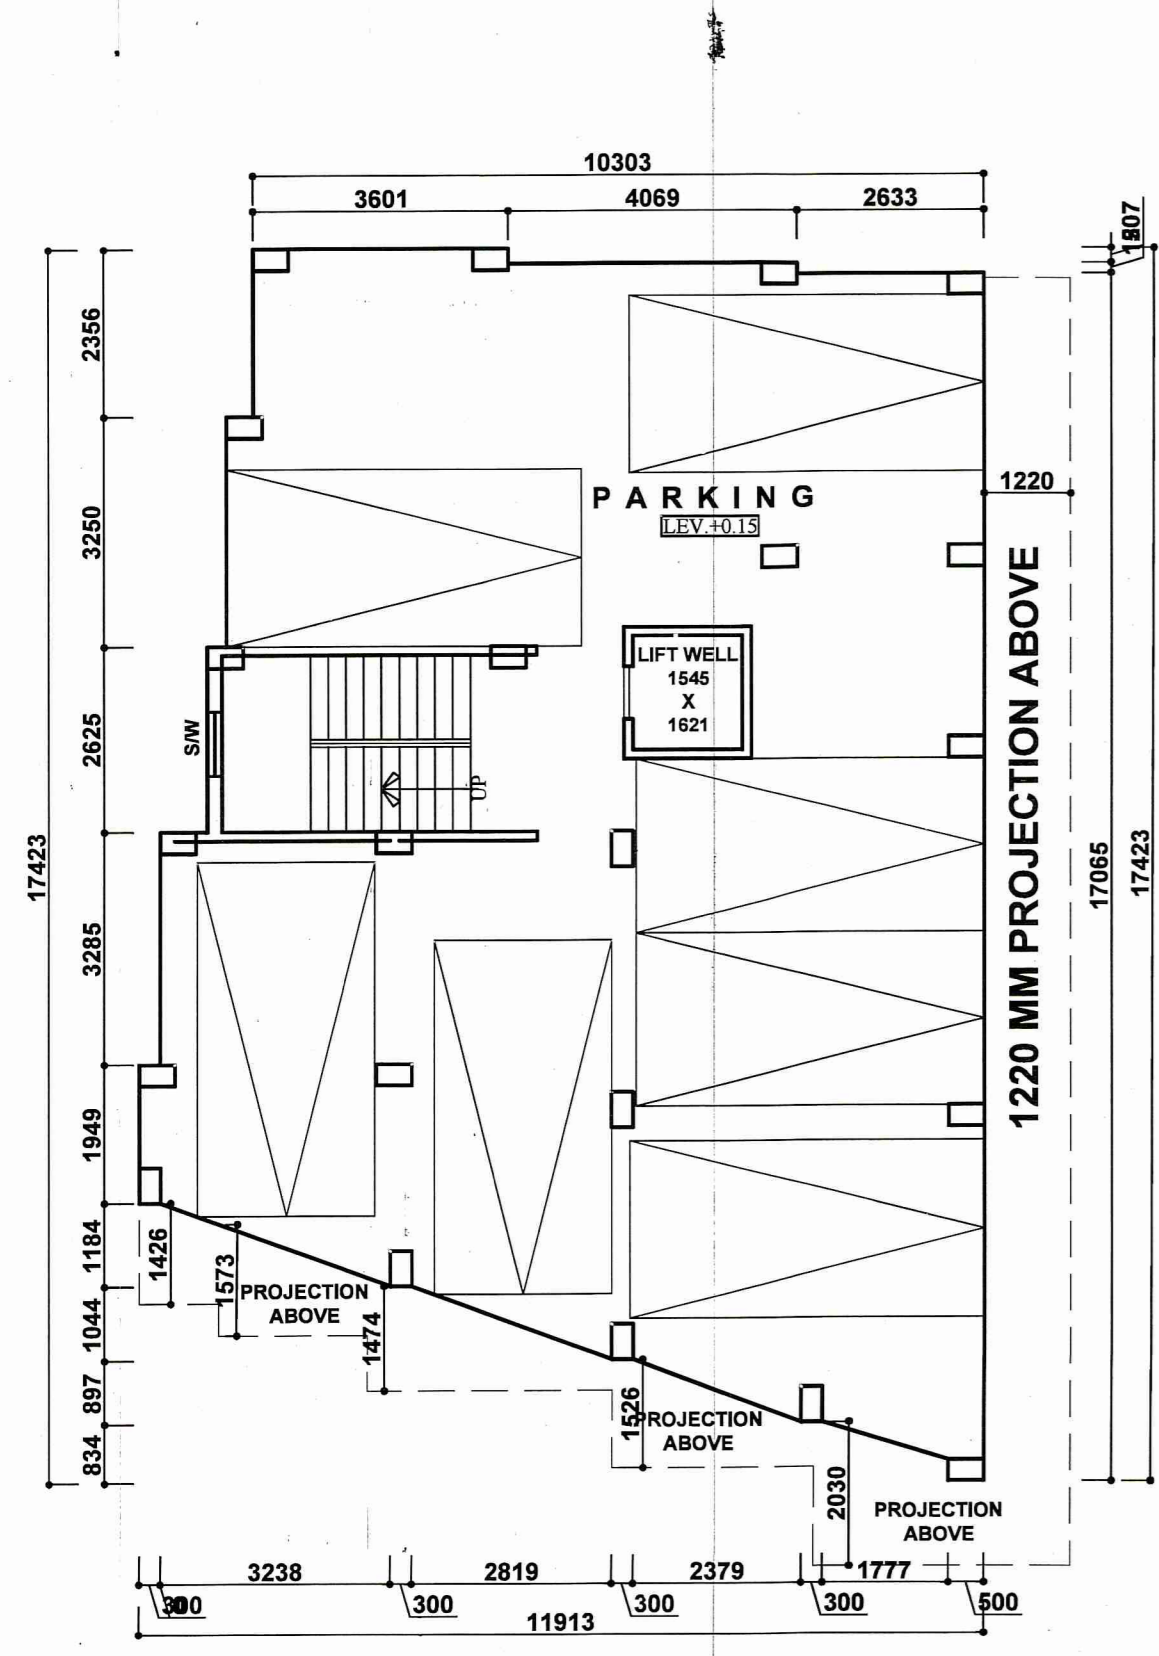


GROUND FLOOR PLAN
SCALE:- 1:100




BOUNDARY WALL DETAIL
SCALE:- N.T.S.

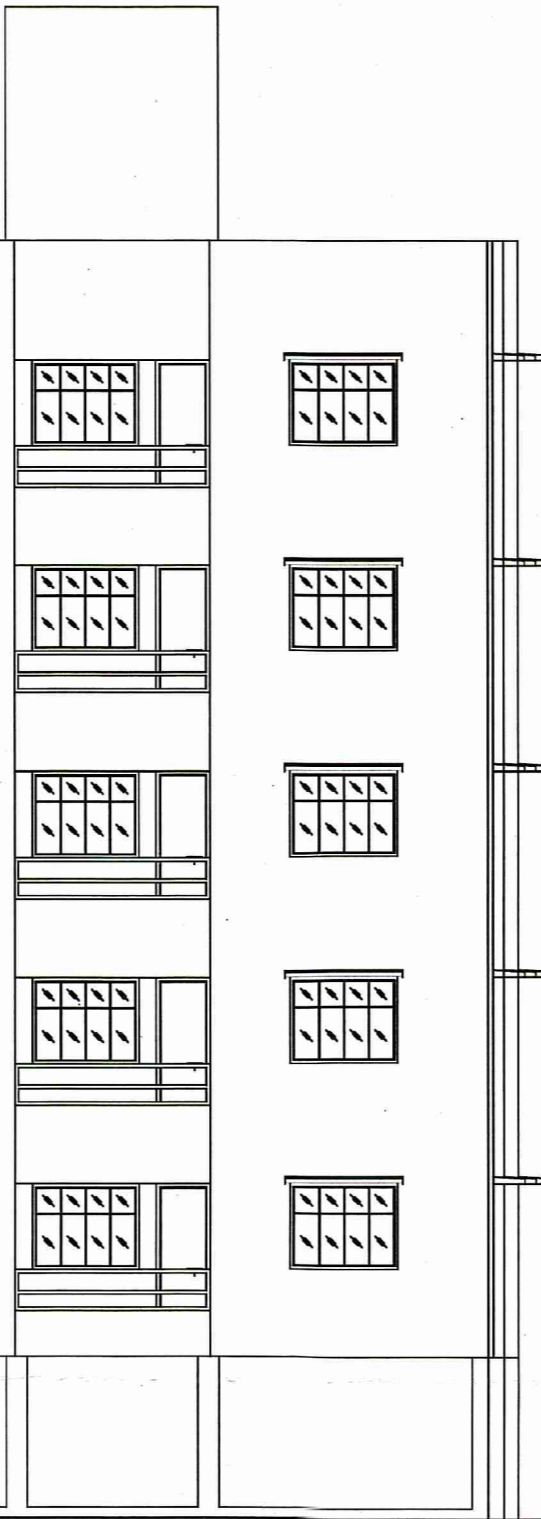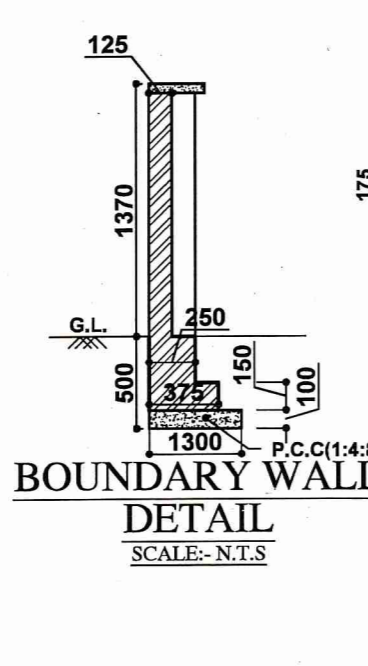


EAST SIDE ELEVATION
SCALE:- 1:100

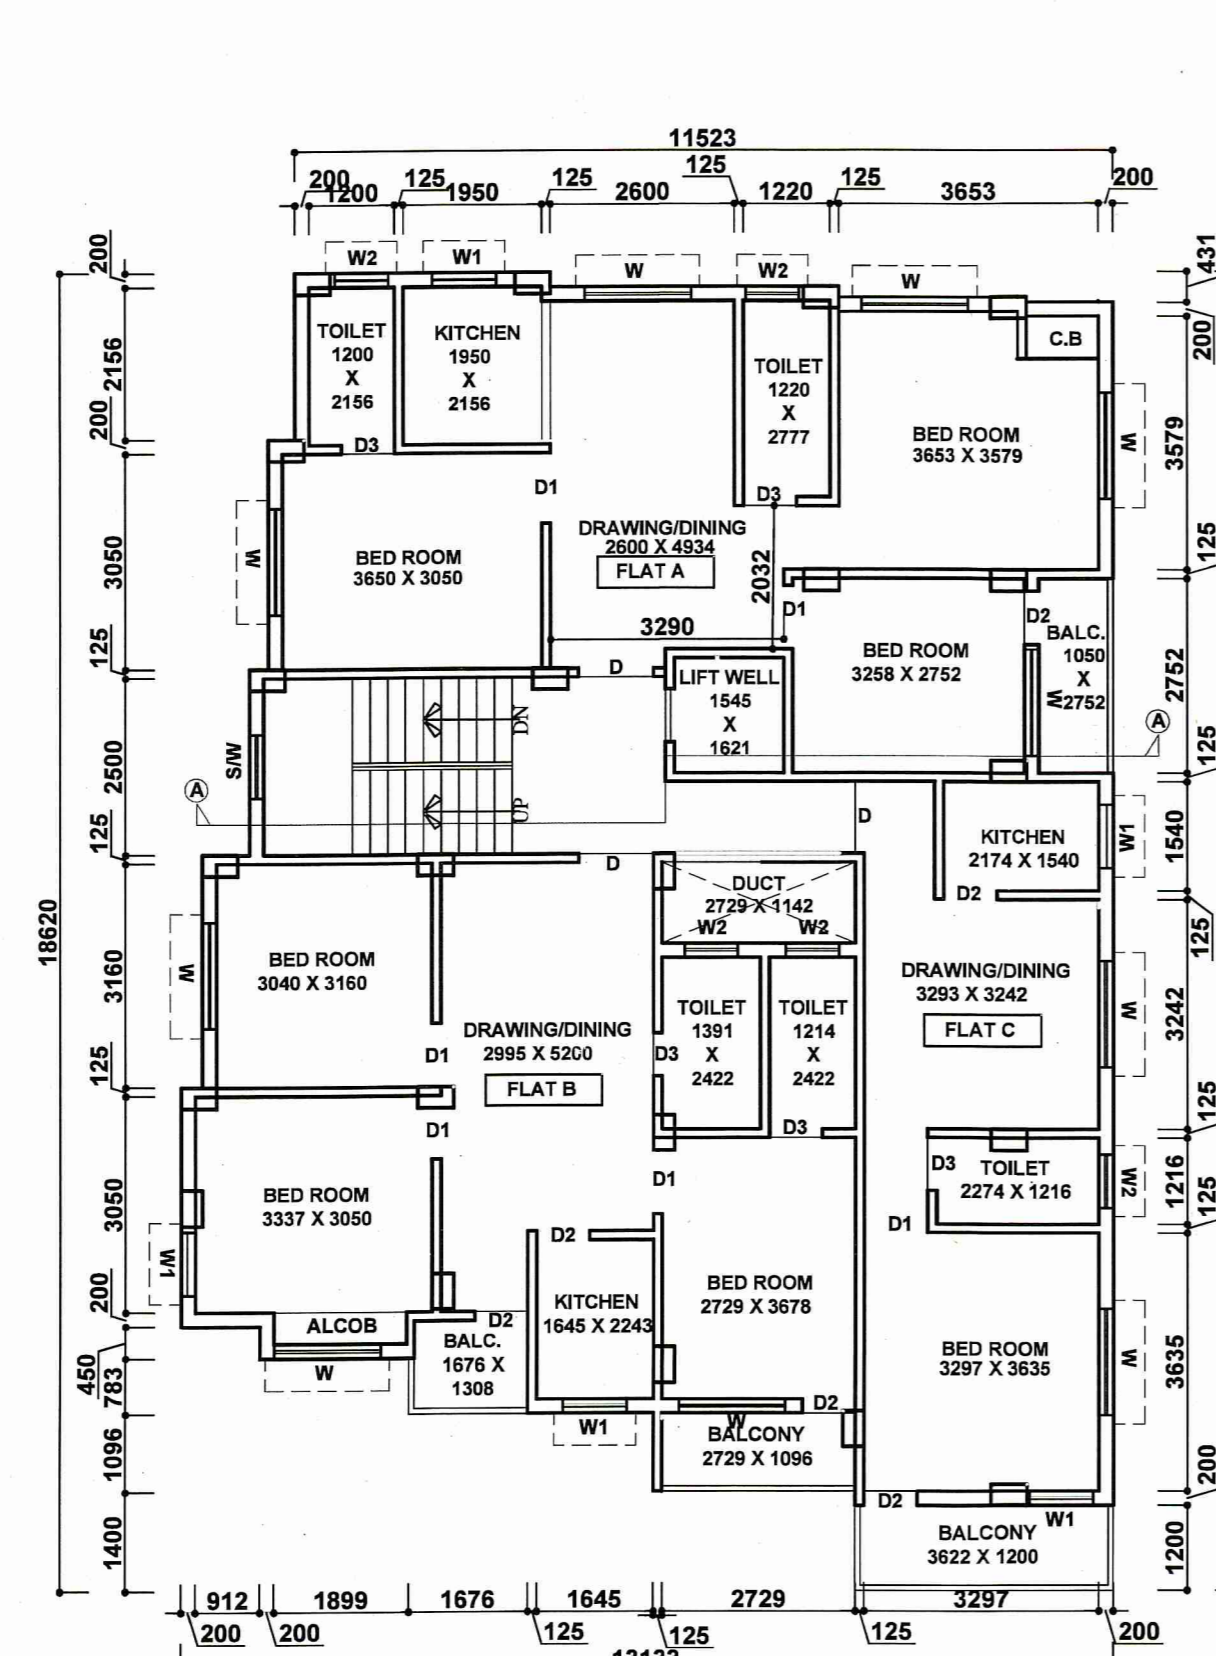






TYPICAL FLOOR PLAN
SCALE:- 1:100

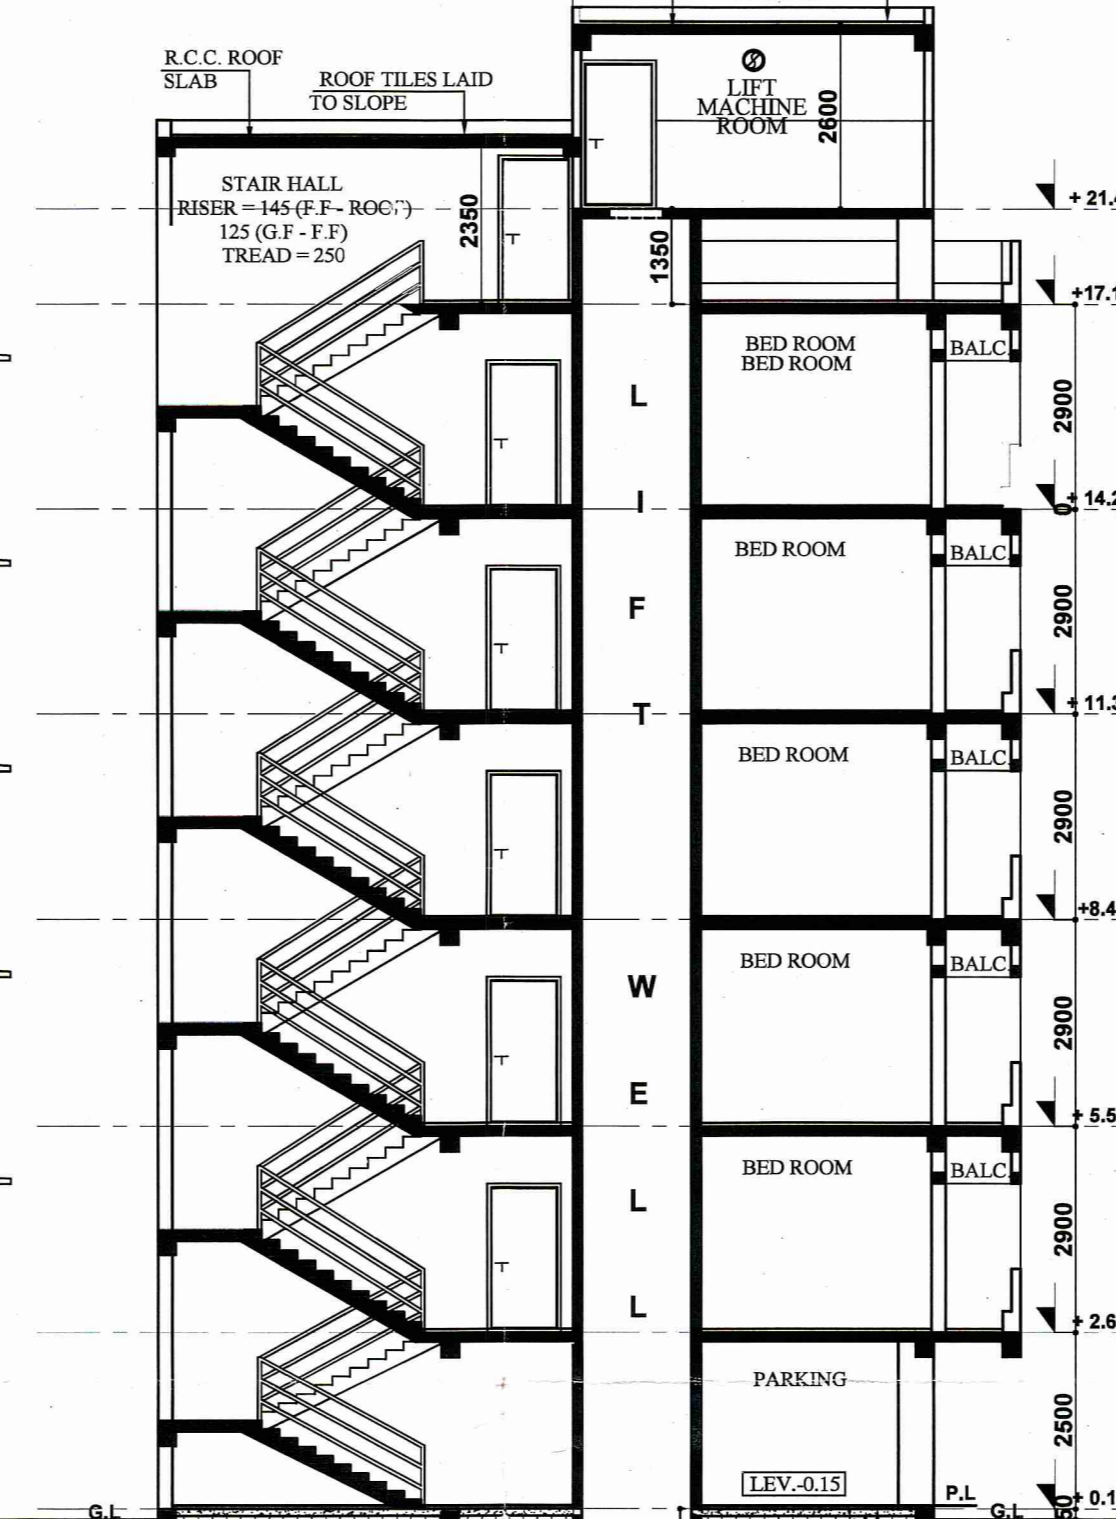

SECTION A-A
SCALE:- 1:100

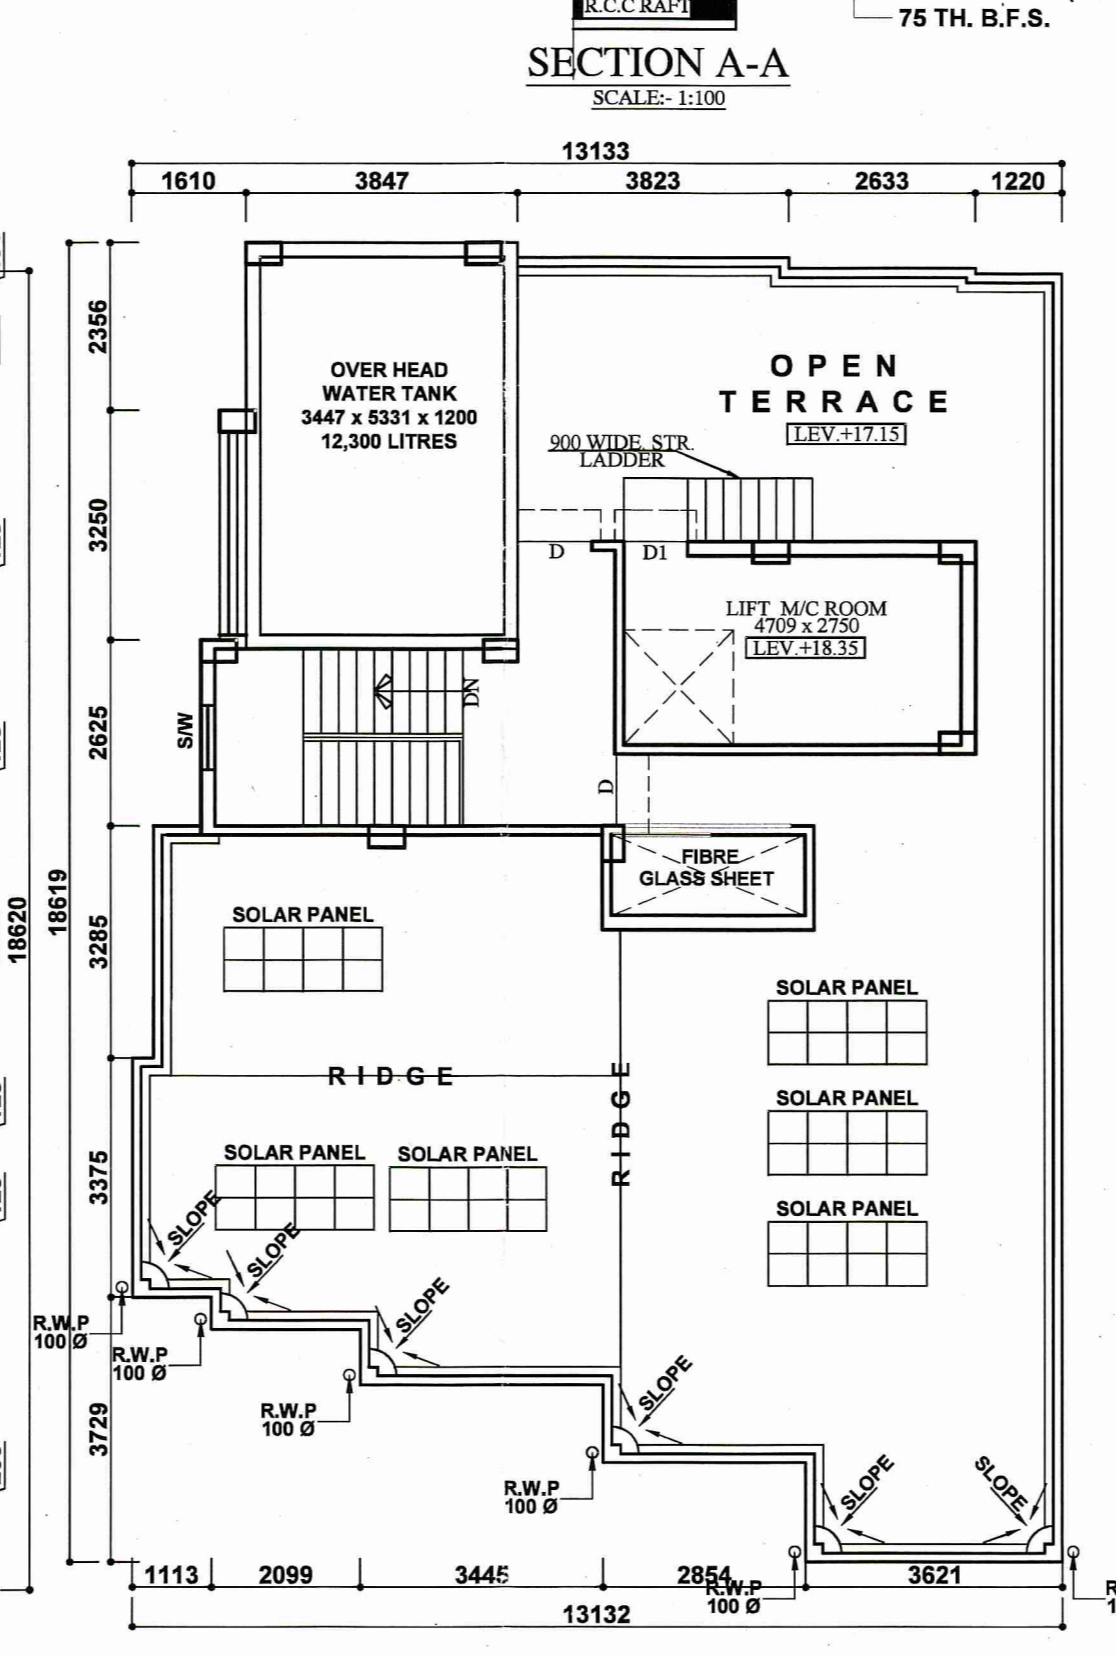

ROOF PLAN
SCALE:- 1:100

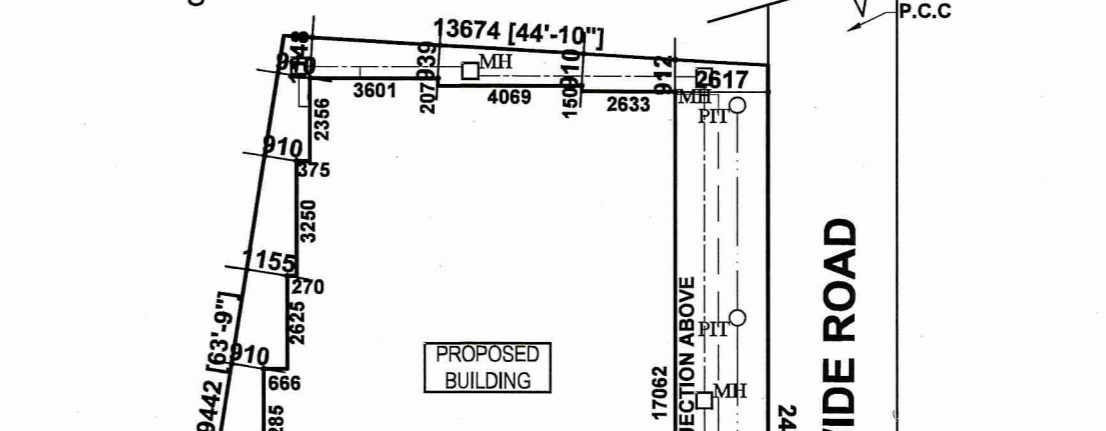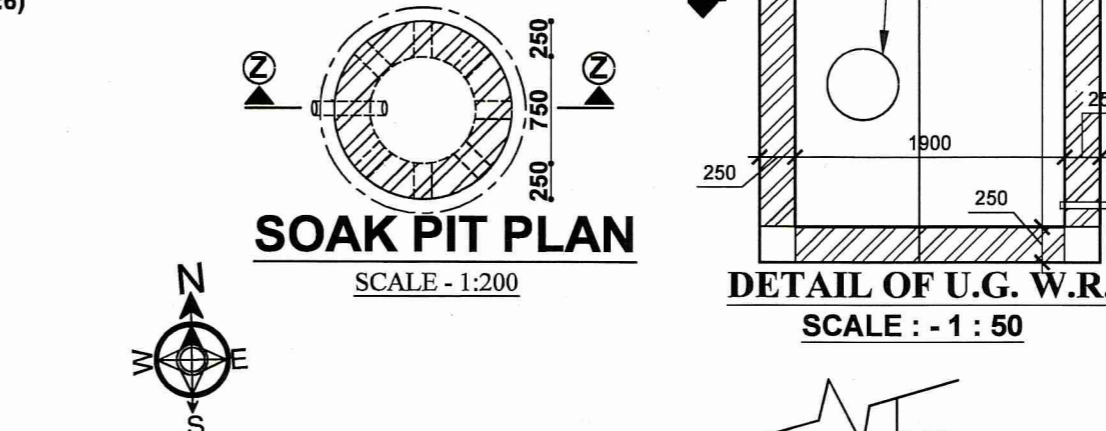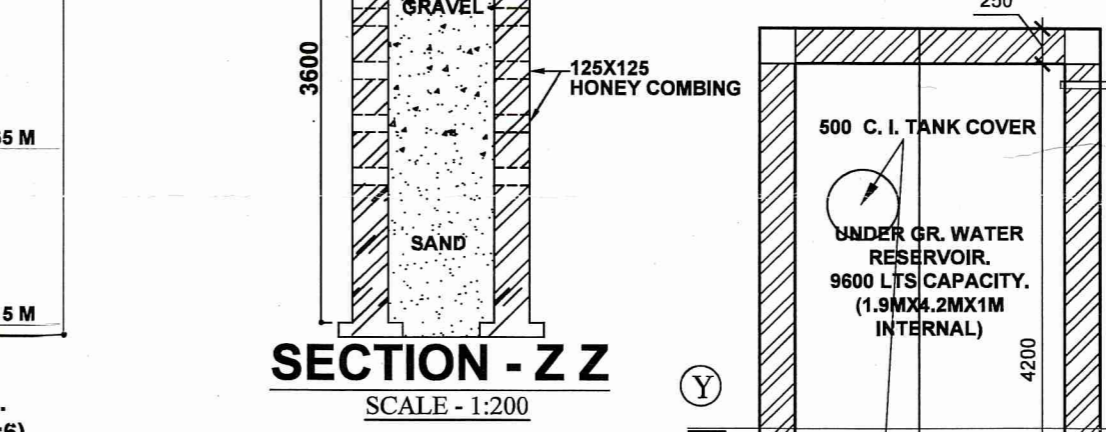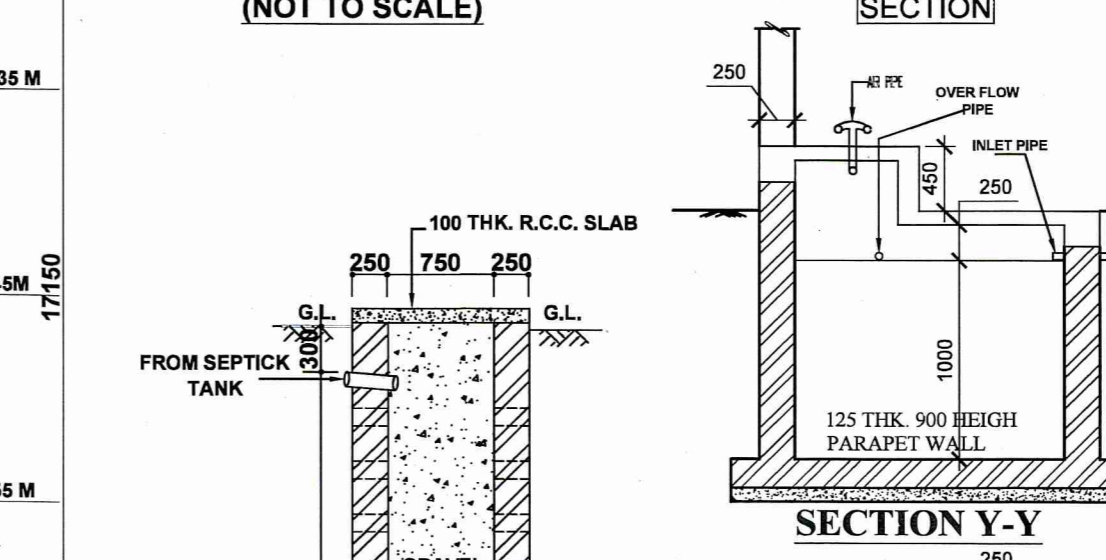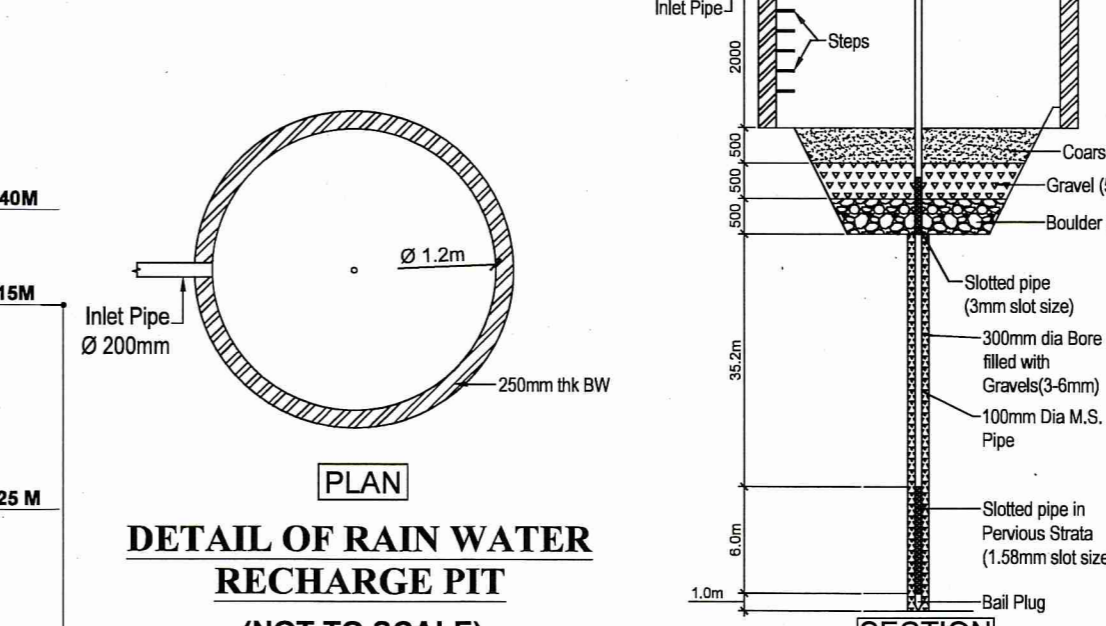

SITE PLAN
SCALE:- 1:200

SCHEDULE OF DOORS & WINDOWS

MARK	SIZE(MM)	DESCRIPTION
D	1050X2100	PANNEL DOOR
D1	900X2100	PANNEL DOOR
D2	750X2100	PANNEL DOOR
D3	750X2100	P.V.C. DOOR AND FRAME
W	1500X1250	GLAZED WINDOW WITH GRILL
W1	1200X1250	- DO -
W2	900X1250	- DO -
W3	750X600	GLAZED LOUVRES
SW	900X1500	- DO -
EF	300 MM Ø	EXHAUST FAN

SCHEDULE OF FLOOR FINISHES

TYPE	THICK.	DESCRIPTIONS
(A)	40 MM	I.P.S. FLOORING WITH 150 HIGH I.P.S. SKTG.
(B)	40 MM	CERAMIC TILES FLOORING WITH 2100 HIGH WHITE GLAZED DADO.

AREA STATEMENT

- 1.) LAND AREA AS PER DEED: 334.572 SQ.M/5 K
- 2.) GROUND FLOOR AREA: 170.34 SQ.M/1832.85 SQ.FT
- 3.) TYPICAL FLOOR AREA: 201.64 SQ.M/2170 SQ.FT
- 4.) TOTAL TYPICAL FLOOR AREA: 1008.2SQ.M/10848.23 SQ.FT
- 5.) TOTAL FLOOR AREA (G.F TO 5TH) :- 1115.54 SQ.M/12003.21 SQ.FT
- 6.) HIEGHT OF THE BUILDING :- 17.15 M
- 7.) NO OF FLATS:- 15
- 8.) NO OF PARKING: 8

PLOT DETAILS /ADDRESS : PLOT NO- [1468(R.S.)
1842(L.R.); L.R. KHATIAN NO-2480,2485,
J.L. NO-110, MOUZA:- KALIGANJ
P.S.-N.T.P.S., DIST. -PASHIM BURDWAN.

- NOTES:-**
1. ALL DIMENSIONS ARE IN mm, CHAINAGE AND LEVELS ARE IN m. UNLESS OTHERWISE NOTED.
 2. ALL STRUCTURAL DRAWINGS BE READ IN CONJUNCTION WITH ARCHITECTURAL DRAWING.
 3. HIEGHT OF THE BUILDING IS 17.15 m.

DATE	SL. No.	SUBMISSION NO.	DRAWN	CHECKED
DATE	SL. No.	REVISION NO.	DRAWN	CHECKED

PROJECT
PROPOSED PLAN FOR SIX (G+5) STORIED RESIDENTIAL APARTMENT

CONSULTANT/ARCHITECT'S SIGNATURE

Jui Chatterjee
AR. JUI CHATTERJEE, B.A.R.C.H
Registration No : CA/2021/134352
Ph : 9434649399, 7568893411
4/13, Subatta Commercial Complex,
City Centre, Durgapur - 713216

JUI CHATTERJEE
(LICENSE NO -CA/2021/134352)

LAND OWNERS' SIGNATURE :
Binyo kr. Ghosh
Jibeenlahary
11/09/2022

Approved Plan No. 12... on Meeting
No. 12/2022-23 Date 30/11/2023
Valid upto... 14/09/2025
Safasabi son
Pradhan
Jemua Gram Panchayat

TITLE	DRAWN
ARCHITECTURAL DRAWING SHOWING GROUND & TYPICAL FLOOR PLAN, ROOF PLAN, SECTION, ELEVATION, SITE & DEED PLAN OF G+V STORIED RESIDENTIAL APARTMENT.	SIG.
DRG.NO.:	CHECKED
SHEET.NO.:	SIG.
1 OF 1	SCALE
1:50, 1:200, 1:25	1:100