

**BLOCK: 10-11**

SCHEDULE OF DOORS & WINDOWS		
NO	SILL	SIZE
D1	2100	1000X2100
D2	2100	800X2100
D3	2100	750X2100
DW1	2100	1800X2100
DW2	2100	1500X2100
DW3	2100	1200X2100
W1	900	1800X1200
W2	900	1500X1200
W3	900	1200X1200
W4	1050	1000X1050
W5	1350	600X750
W6	900	1000X1200
W7	1500	1000X500

**NOTES :-**  
 (a) ALL DIMENSIONS ARE IN MM.  
 (b) ALL EXTERNAL WALLS ARE 200 TH.  
 (c) ALL INTERNAL WALLS ARE 100TH. & 125 TH.  
 (d) GRADE OF STEEL : F445  
 (e) GRADE OF CONCRETE : M20  
 (f) OTHER SPECIFICATIONS WILL BE FOLLOWED AS PER N.B.C.

**OWNERS DECLARATION**

**EDEN ELEMENTS LLP**  
 Director  
 SIGNATURE OF OWNER  
 DIRECTOR OF EDEN ELEMENTS LLP.

**CERTIFICATE OF STRUCTURAL ENGINEER**  
 THIS IS TO CERTIFY THAT THE STRUCTURAL DESIGN AND DRAWING OF BOTH FOUNDATION AND SUPER STRUCTURE HAS BEEN CHECKED AND FOUND TO BE IN ACCORDANCE WITH THE NATIONAL BUILDING CODE OF INDIA AND CERTIFIED THAT IT IS SAFE AND STABLE IN ALL RESPECTS.




**SANJIV J. PARIKH**  
 M.E. STRUCTURAL ENGINEER  
 REG. NO. 40854  
 24 PINK ZILLA PARSHAD  
 SIGNATURE OF STRUCTURAL ENGR.

**CERTIFICATE OF ARCHITECTS**  
 I DO HEREBY CERTIFY WITH FULL RESPONSIBILITY THAT THE BUILDING PLAN HAS BEEN DRAWN UP AS PER THE REQUIREMENTS OF THE NATIONAL BUILDING CODE OF INDIA AND THE LOCAL BUILDING REGULATIONS AND THE PLAN LOCATION PLAN AGREES WITH THE SITE. THE LOT IS DEMARCATED BY BOUNDARY WALLS & DIMENSIONS WITH THE RESUBDIVISION PLAN. THE EXISTING STRUCTURE IS SHOWN FULLY OCCUPIED BY CONVEYERS PER CONVEYERS UNDERWRITING.




**ANURAG MAITI**  
 C.O.A. REG. NO. 10023  
 CA/20/04/8538  
 SIGNATURE OF ARCHITECTS.

**GROUND FLOOR PLAN, TYPICAL FLOOR PLAN (1ST TO 4TH), ROOF PLAN, ELEVATIONS SECTIONS AT X-X, Y-Y, Z-Z & P-P.**  
 PROPOSED G+V STORED RESIDENTIAL COMPLEX AT - R. & DAG NO. 38/P/34/38/396  
 UNDER THE SURVEYING, RECORDING & MAPPING ACT, 1963 (ACT NO. 24 OF 1963)  
 - MEDANWALLA R.S. NO. 185, TOLLUNDI - 250 J.I. NO. - 11 POLICE STATION -  
 BAHOJUR UNDER WARDHARAJ GRAMPANCHAYAT - 700 HS. DISTRICT - 34 PANGONS  
 (500% WEST BEZEL)

**ARCHITECTS**  
**MOZAIK**  
 P-643, RAJA BASANTA ROY ROAD  
 KOLKATA - 700029  
 PH: 4670069/69311/6114  
 DRAWN BY: DATE: 16.03.2023  
 SHEET NO: 04-07 OF 08  
 COMPANYSHIP: BLOCK: 10-11 SCALE: 1:100

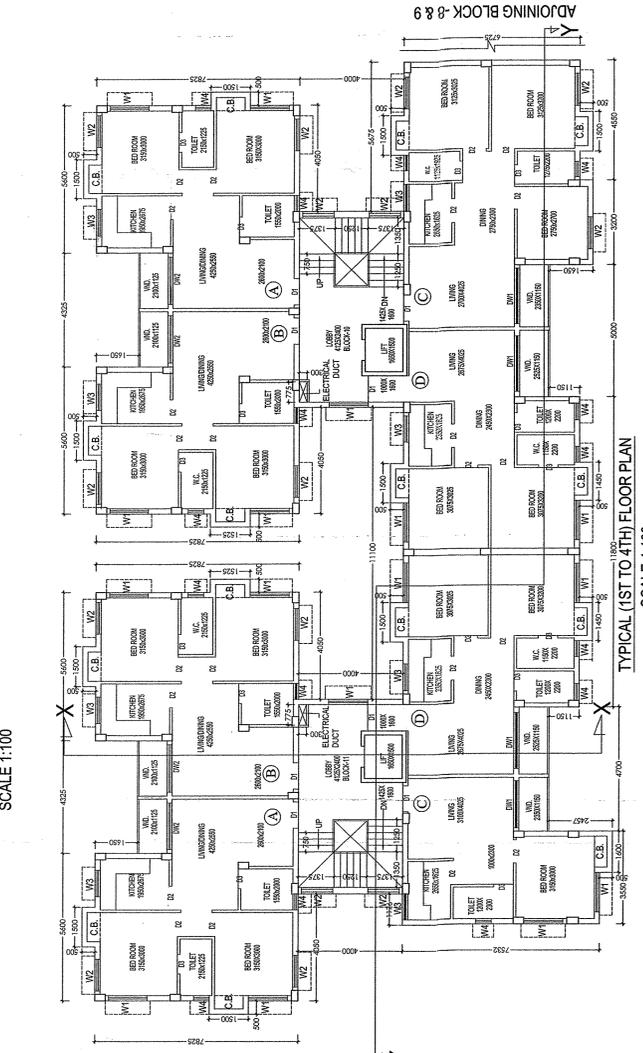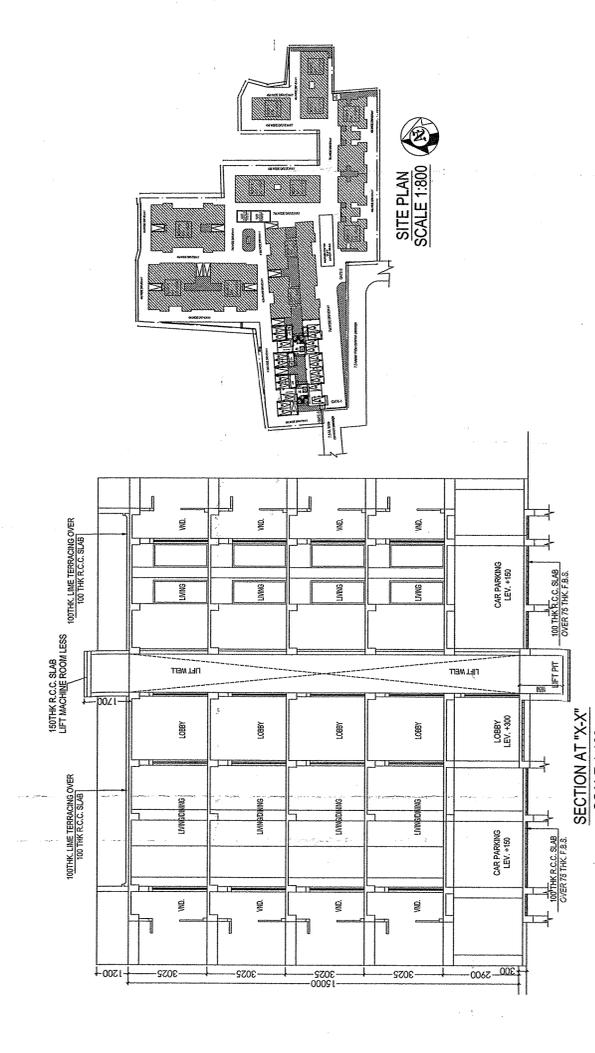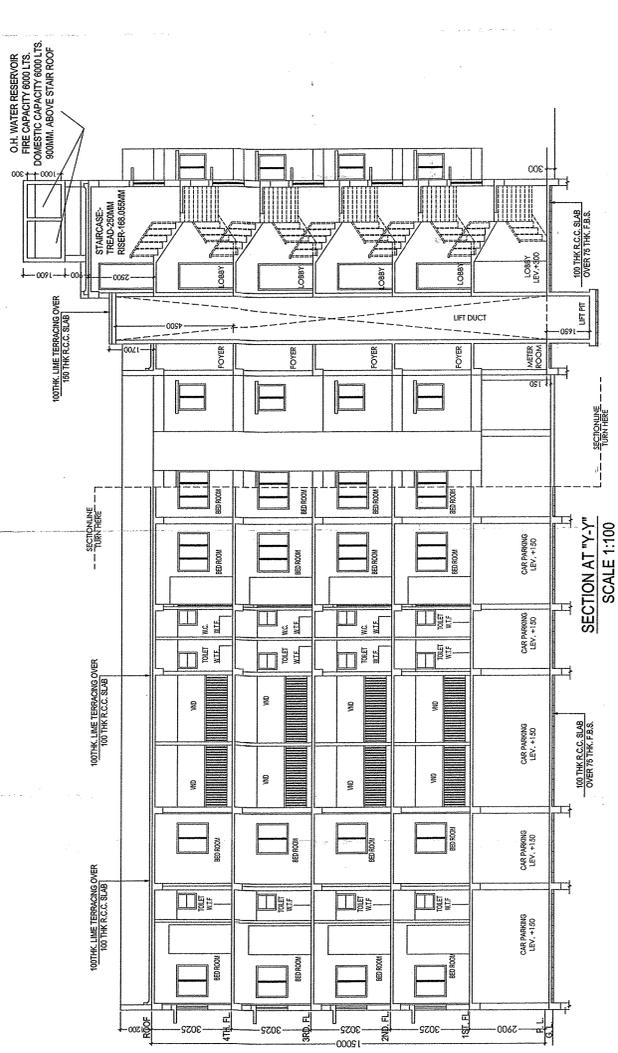

**ADJOINING BLOCK - 8 & 9**

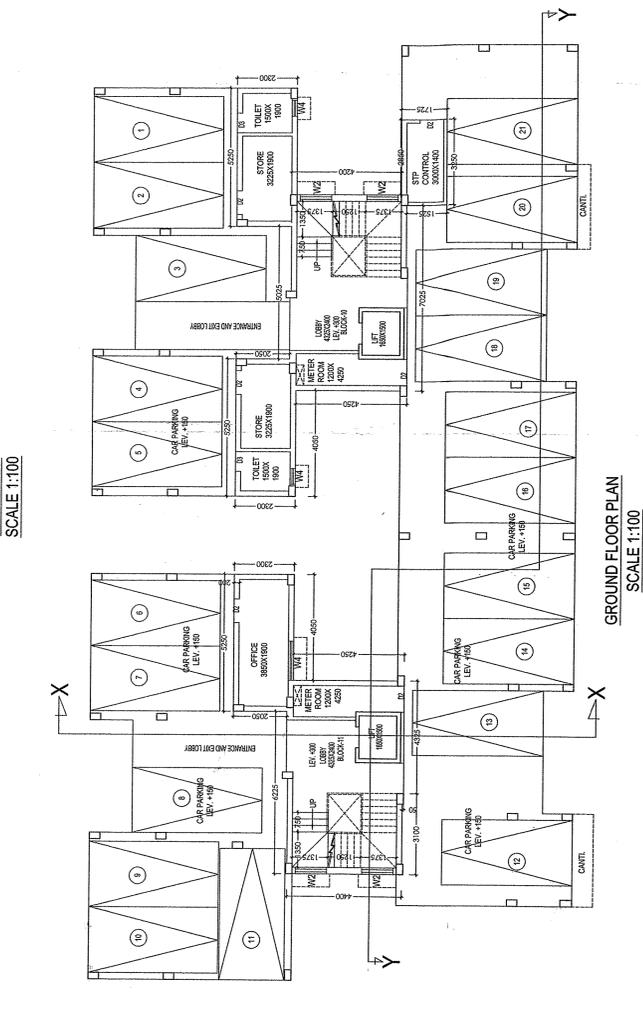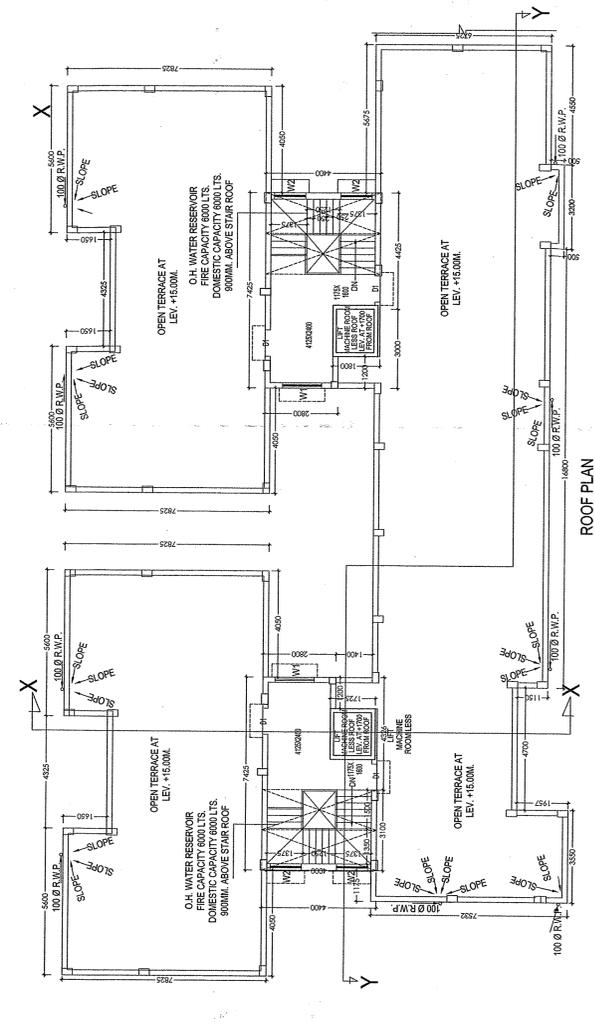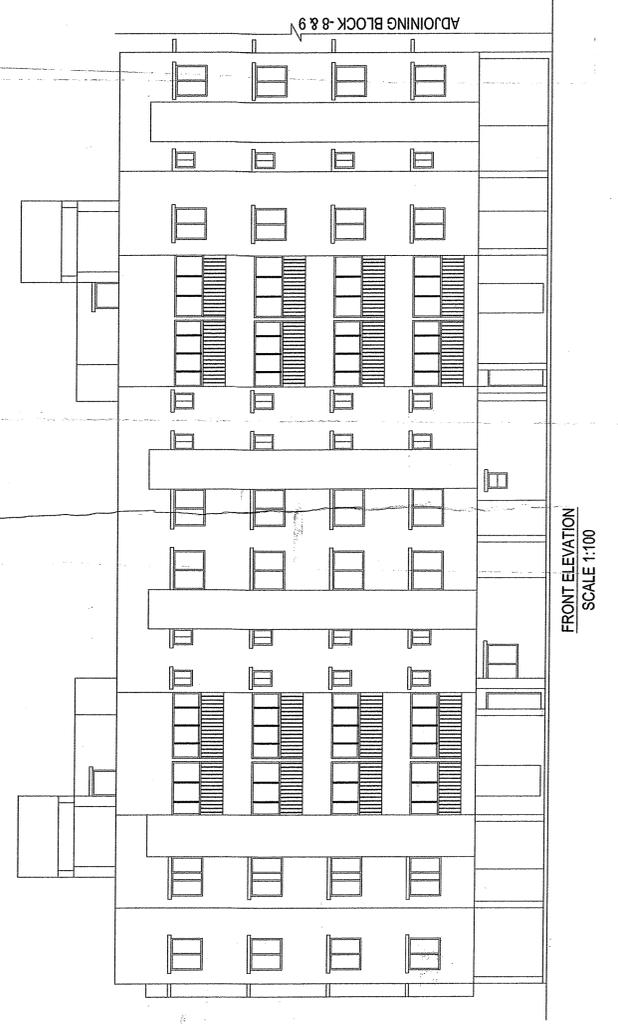

**ADJOINING BLOCK - 8 & 9**

