

MAKING A PRIVATE AND CONFIDENTIAL COMMUNICATION AND SHOULD NOT BE REPRODUCED OR TRANSMITTED IN ANY FORM OR BY ANY MEANS, ELECTRONIC OR MECHANICAL, INCLUDING PHOTOCOPYING, RECORDING, OR BY ANY INFORMATION STORAGE AND RETRIEVAL SYSTEM. ANY REVISIONS TO THIS DRAWING SHALL BE MADE BY THE ARCHITECT OR ENGINEER AND NOT BY THE CONTRACTOR. THE CONTRACTOR SHALL BE RESPONSIBLE FOR OBTAINING ALL NECESSARY APPROVALS FROM THE COMPETENT AUTHORITIES. 

NOTES:
1. THIS DRAWING IS FOR THE PROPOSED CONSTRUCTION OF THE PROJECT AND IS NOT TO BE USED FOR ANY OTHER PURPOSE.
2. THE CONTRACTOR SHALL BE RESPONSIBLE FOR OBTAINING ALL NECESSARY APPROVALS FROM THE COMPETENT AUTHORITIES.
3. THE CONTRACTOR SHALL BE RESPONSIBLE FOR OBTAINING ALL NECESSARY APPROVALS FROM THE COMPETENT AUTHORITIES.
4. THE CONTRACTOR SHALL BE RESPONSIBLE FOR OBTAINING ALL NECESSARY APPROVALS FROM THE COMPETENT AUTHORITIES.

SPECIFICATION:
1. ALL WORK SHALL BE DONE IN ACCORDANCE WITH THE IS CODES.
2. THE CONTRACTOR SHALL BE RESPONSIBLE FOR OBTAINING ALL NECESSARY APPROVALS FROM THE COMPETENT AUTHORITIES.
3. THE CONTRACTOR SHALL BE RESPONSIBLE FOR OBTAINING ALL NECESSARY APPROVALS FROM THE COMPETENT AUTHORITIES.
4. THE CONTRACTOR SHALL BE RESPONSIBLE FOR OBTAINING ALL NECESSARY APPROVALS FROM THE COMPETENT AUTHORITIES.

1. ALL DIMENSIONS ARE IN MM.
2. ALL DIMENSIONS ARE IN MM.
SIGNATURE OF STRUCTURAL ENGINEER
DR. MANJIV K. SHAH
MANJIV ENGINEERING PRIVATE LIMITED
PLOT NO. 15, SECTOR 15, PHASE II, VASANT VIHAR, NEW DELHI - 110021
MOBILE: 98111 24411 | 98111 24422
E-MAIL: MANJIV@MANJIVENGINEERING.COM

SIGNATURE OF ARCHITECT
BEKASH GRAM PANCHAYAT /
BUNDWANI PANCHAYAT SAMITI
SCALE: 1:100


BDA
BIRDWAN DEVELOPMENT AUTHORITY
BDA OFFICE, RAJNAGAR, BIRDWAN (INDIA)
PHONE: 0333 2217 8329
E-MAIL: MANJIV@MANJIVENGINEERING.COM

DEVELOPER
BIRAJAN RIVERWALK DEVELOPERS PVT. LTD.
PLOT NO. 15, SECTOR 15, PHASE II, VASANT VIHAR, NEW DELHI - 110021
MOBILE: 98111 24411 | 98111 24422
E-MAIL: MANJIV@MANJIVENGINEERING.COM

ARCHITECTS
MANIRAMA AND ASSOCIATES
74 B, A. J. C. ROSE ROAD, KOLKATA-700 016
PHONE: (033) 2217 8329
E-MAIL: MANIRAMA@MANIRAMA.COM

PROJECT NAME
PLAN FOR SNOS, G+15 STORED (48.6 METRE)
RESIDENTIAL BUILDING, COMPLEX NAKSHATRA
HEIGHTS PHASE II (G+15) AT RENAISSANCE
TOWNSHIP, MAULAS-GODA, KANTIRAPOTA,
ISUFABAD, NABABHAT IN P.S AND DIST.
BURDWAN (LAND), WEST BENGAL.

SANCTION DRAWING (TOWER 1 TO TOWER 5 TYPICAL)
GROUND FLOOR PLAN, LOCATION PLAN, SITE
PLAN & DETAIL OF UNDERGROUND WATER
RESERVOIR
DATE: 05.04.18 SCALE: 1:300 SHEET NO: 1 OF 5
DEALT: MAYURI | DRG. NO. NAKSHATRA HTS. /SD/10

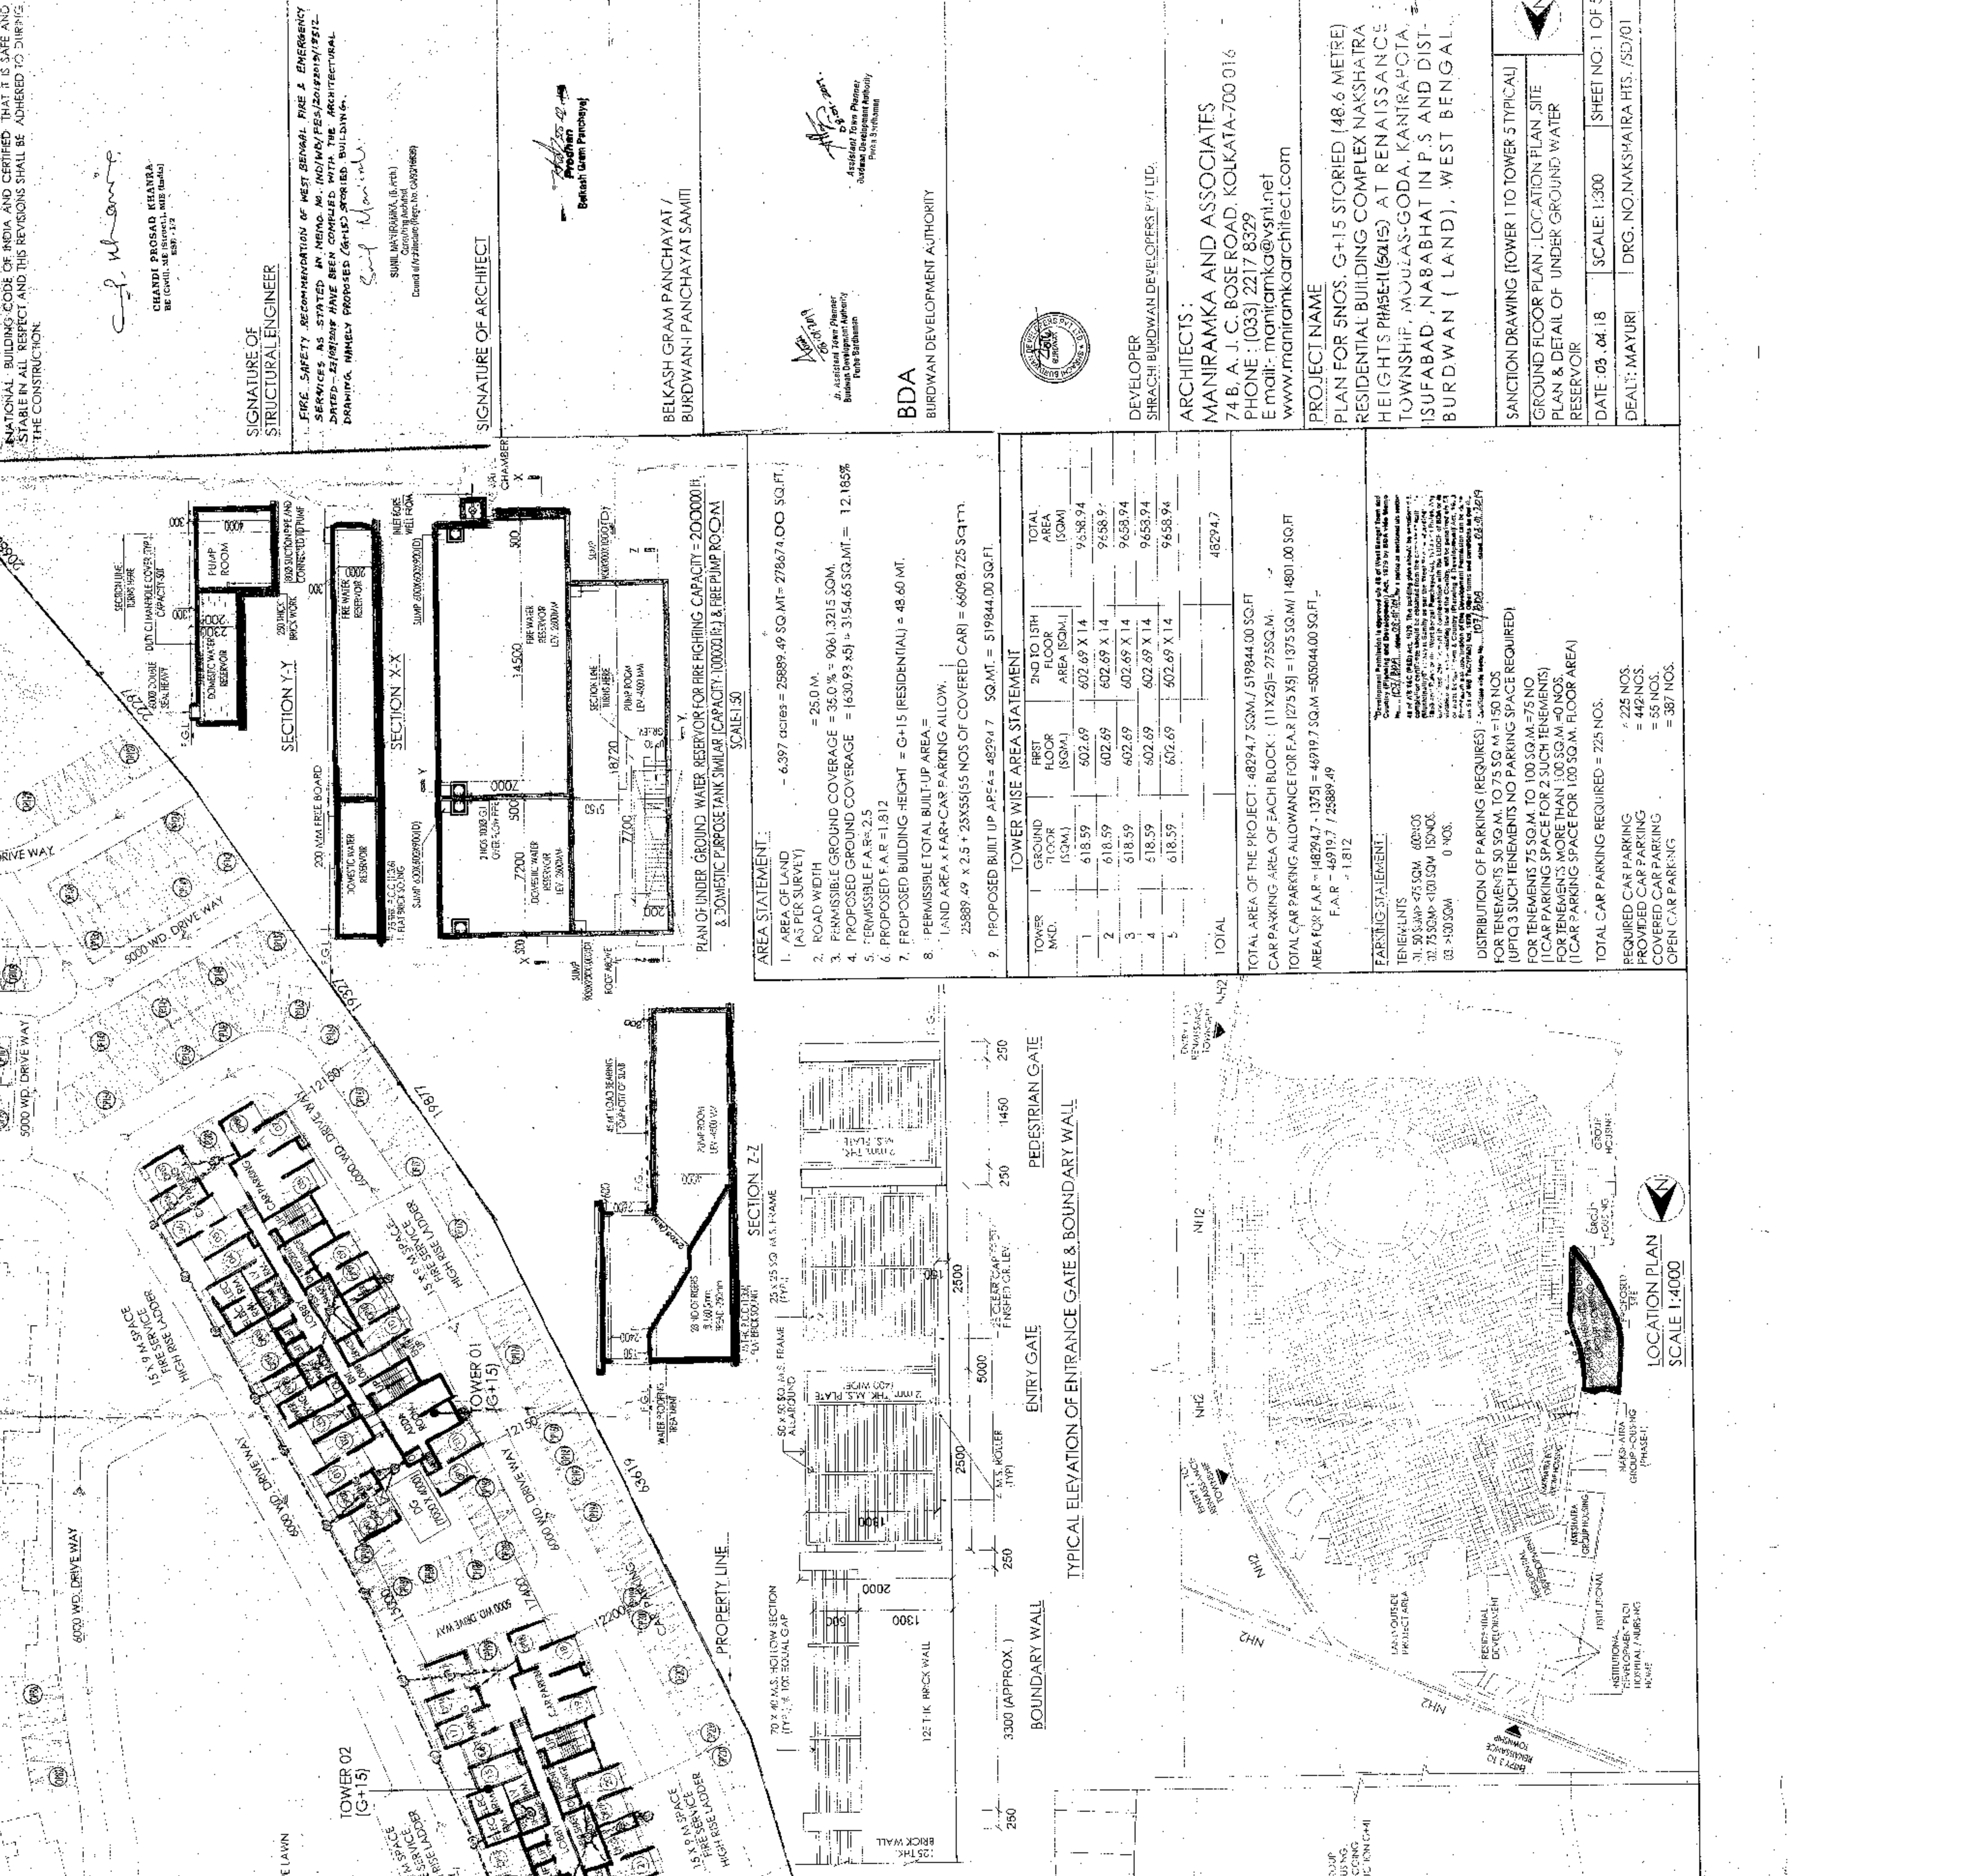

SITE PLAN SHOWING GROUND FLOOR PLAN
SCALE: 1:100