


FRONT ELEVATION  
BLOCK 'B'  
SCALE: 1:100




SECTION - B - B  
BLOCK 'B'  
SCALE: 1:100

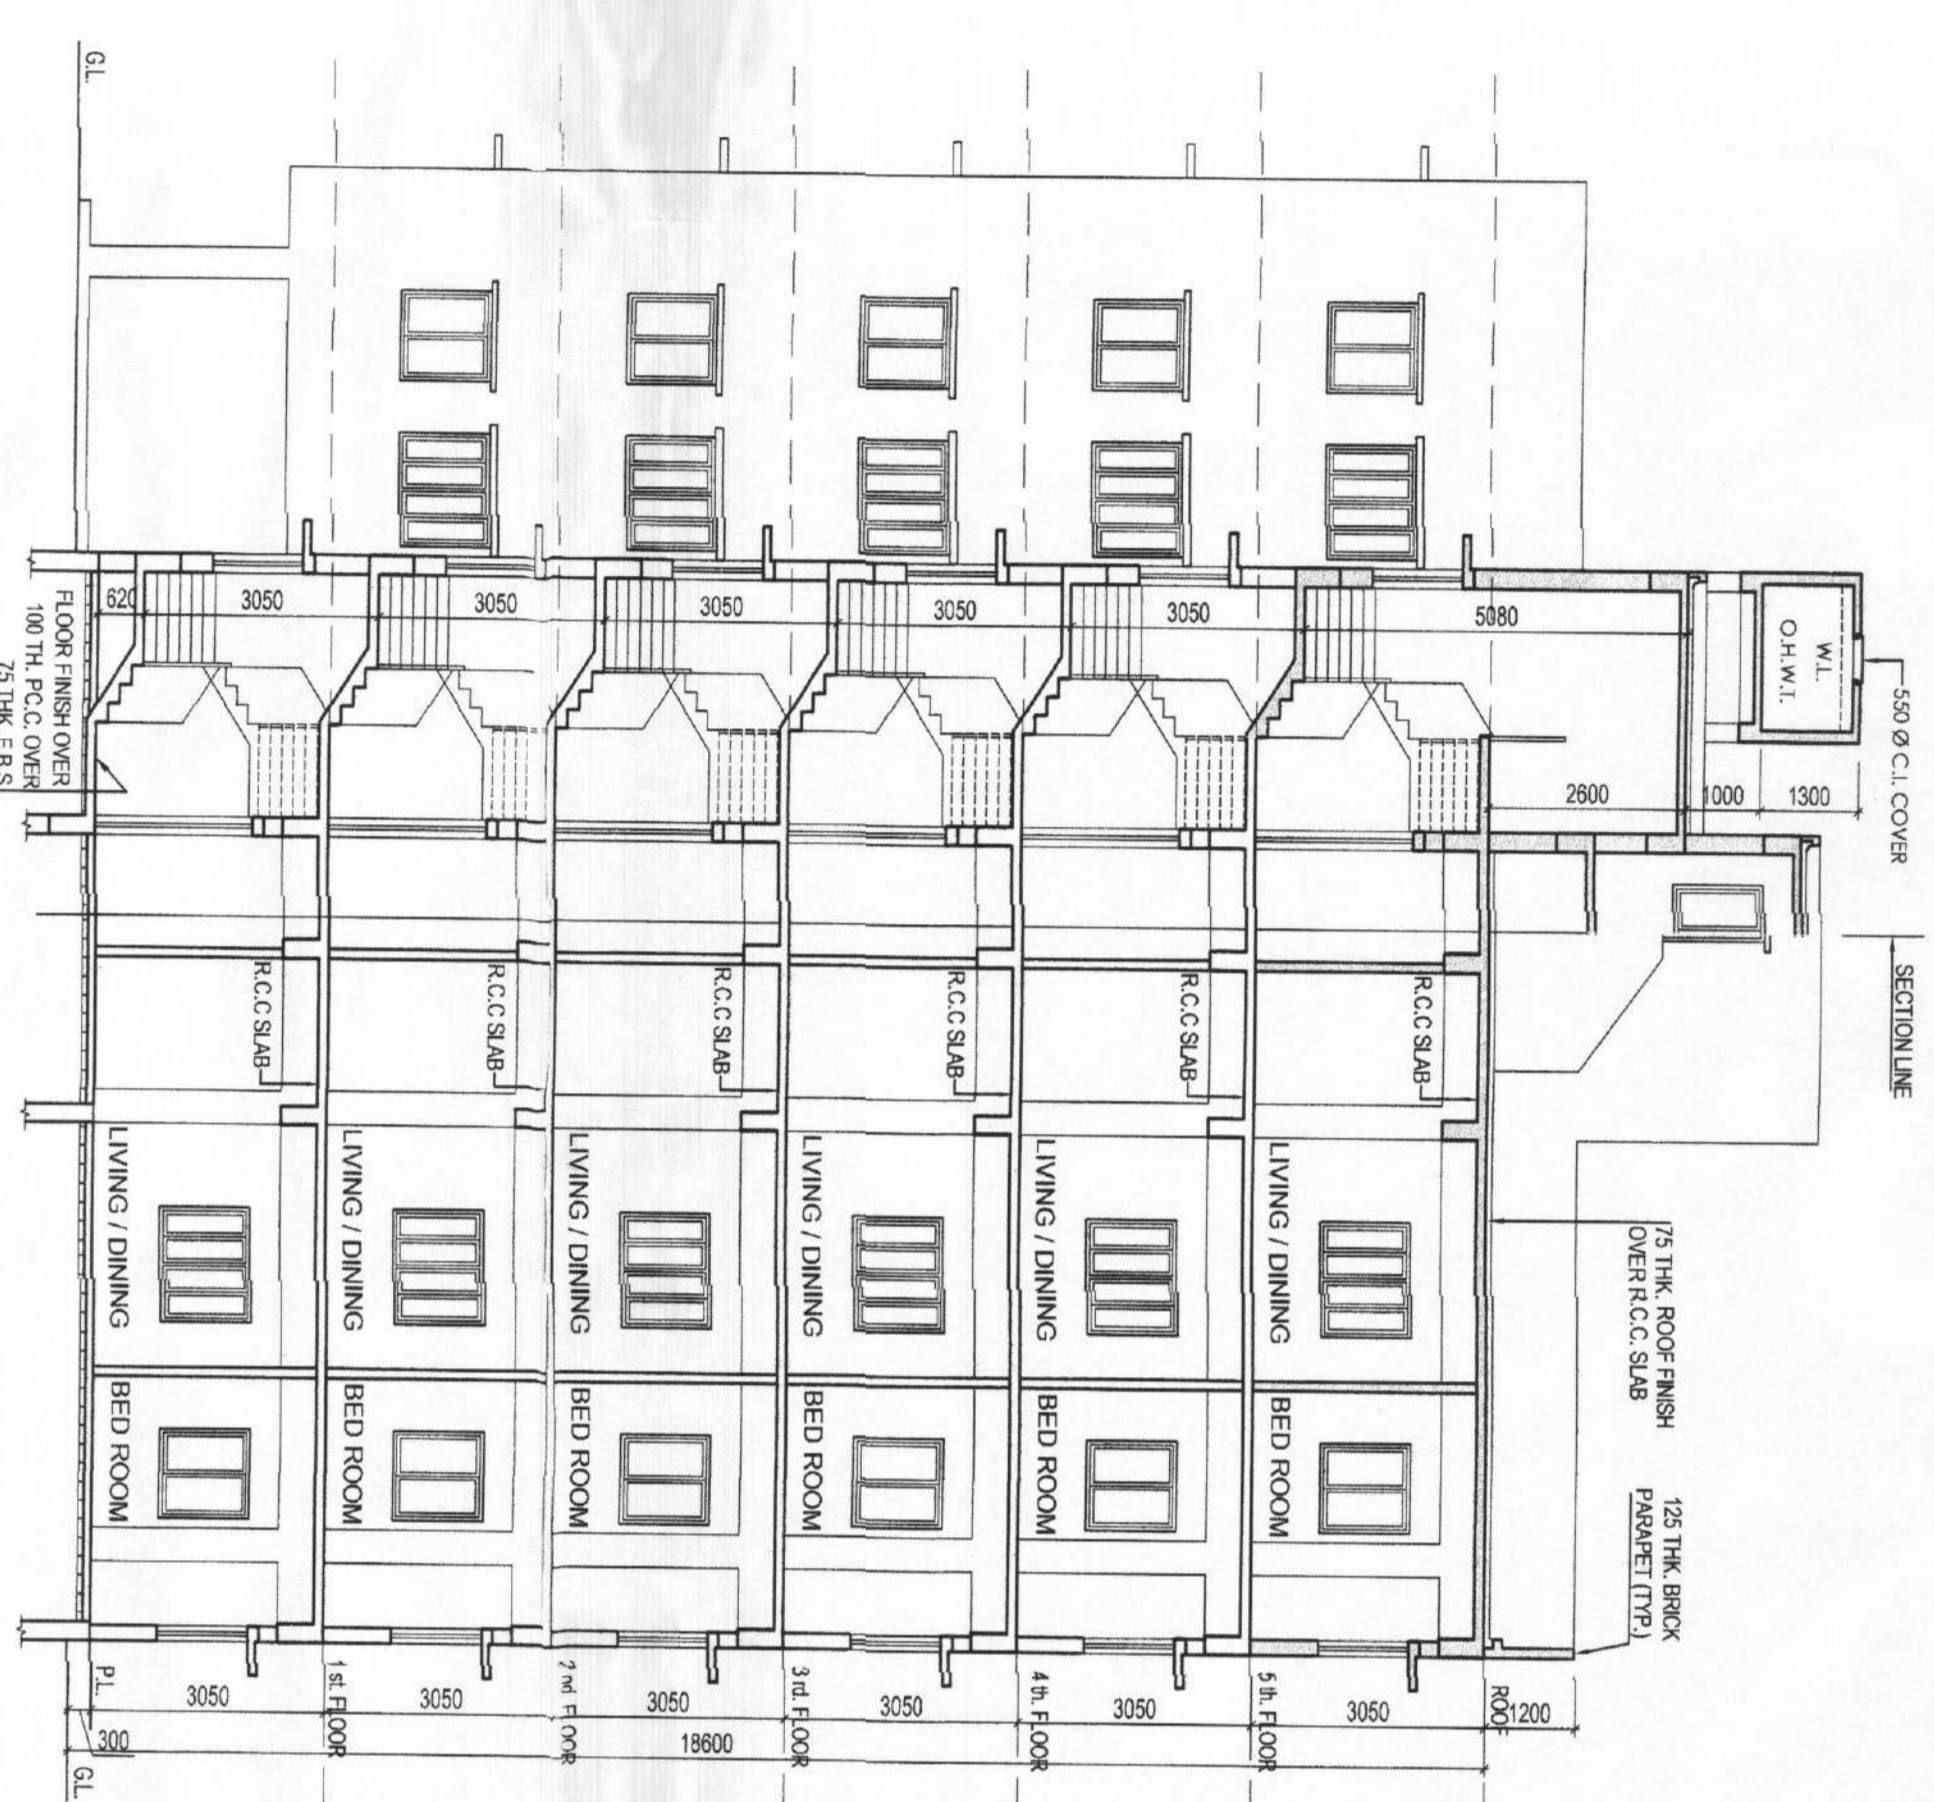


SECTION - A - A  
BLOCK 'B'  
SCALE: 1:100


WINDOW SCHEDULE				DOOR SCHEDULE			
MARK	OPENING SIZE	WIDHT	HEIGHT	MARK	OPENING SIZE	WIDHT	HEIGHT
W1	400	900	1500	D1	700	2100	2100
W2	600	900	1500	D2	900	2100	2100
W3	900	1200	1500	D3	1050	2100	2100
W4	1200	1200	1500	D4	1800	2100	2100
W5	1500	1200	1500	D5	2400	2100	2100

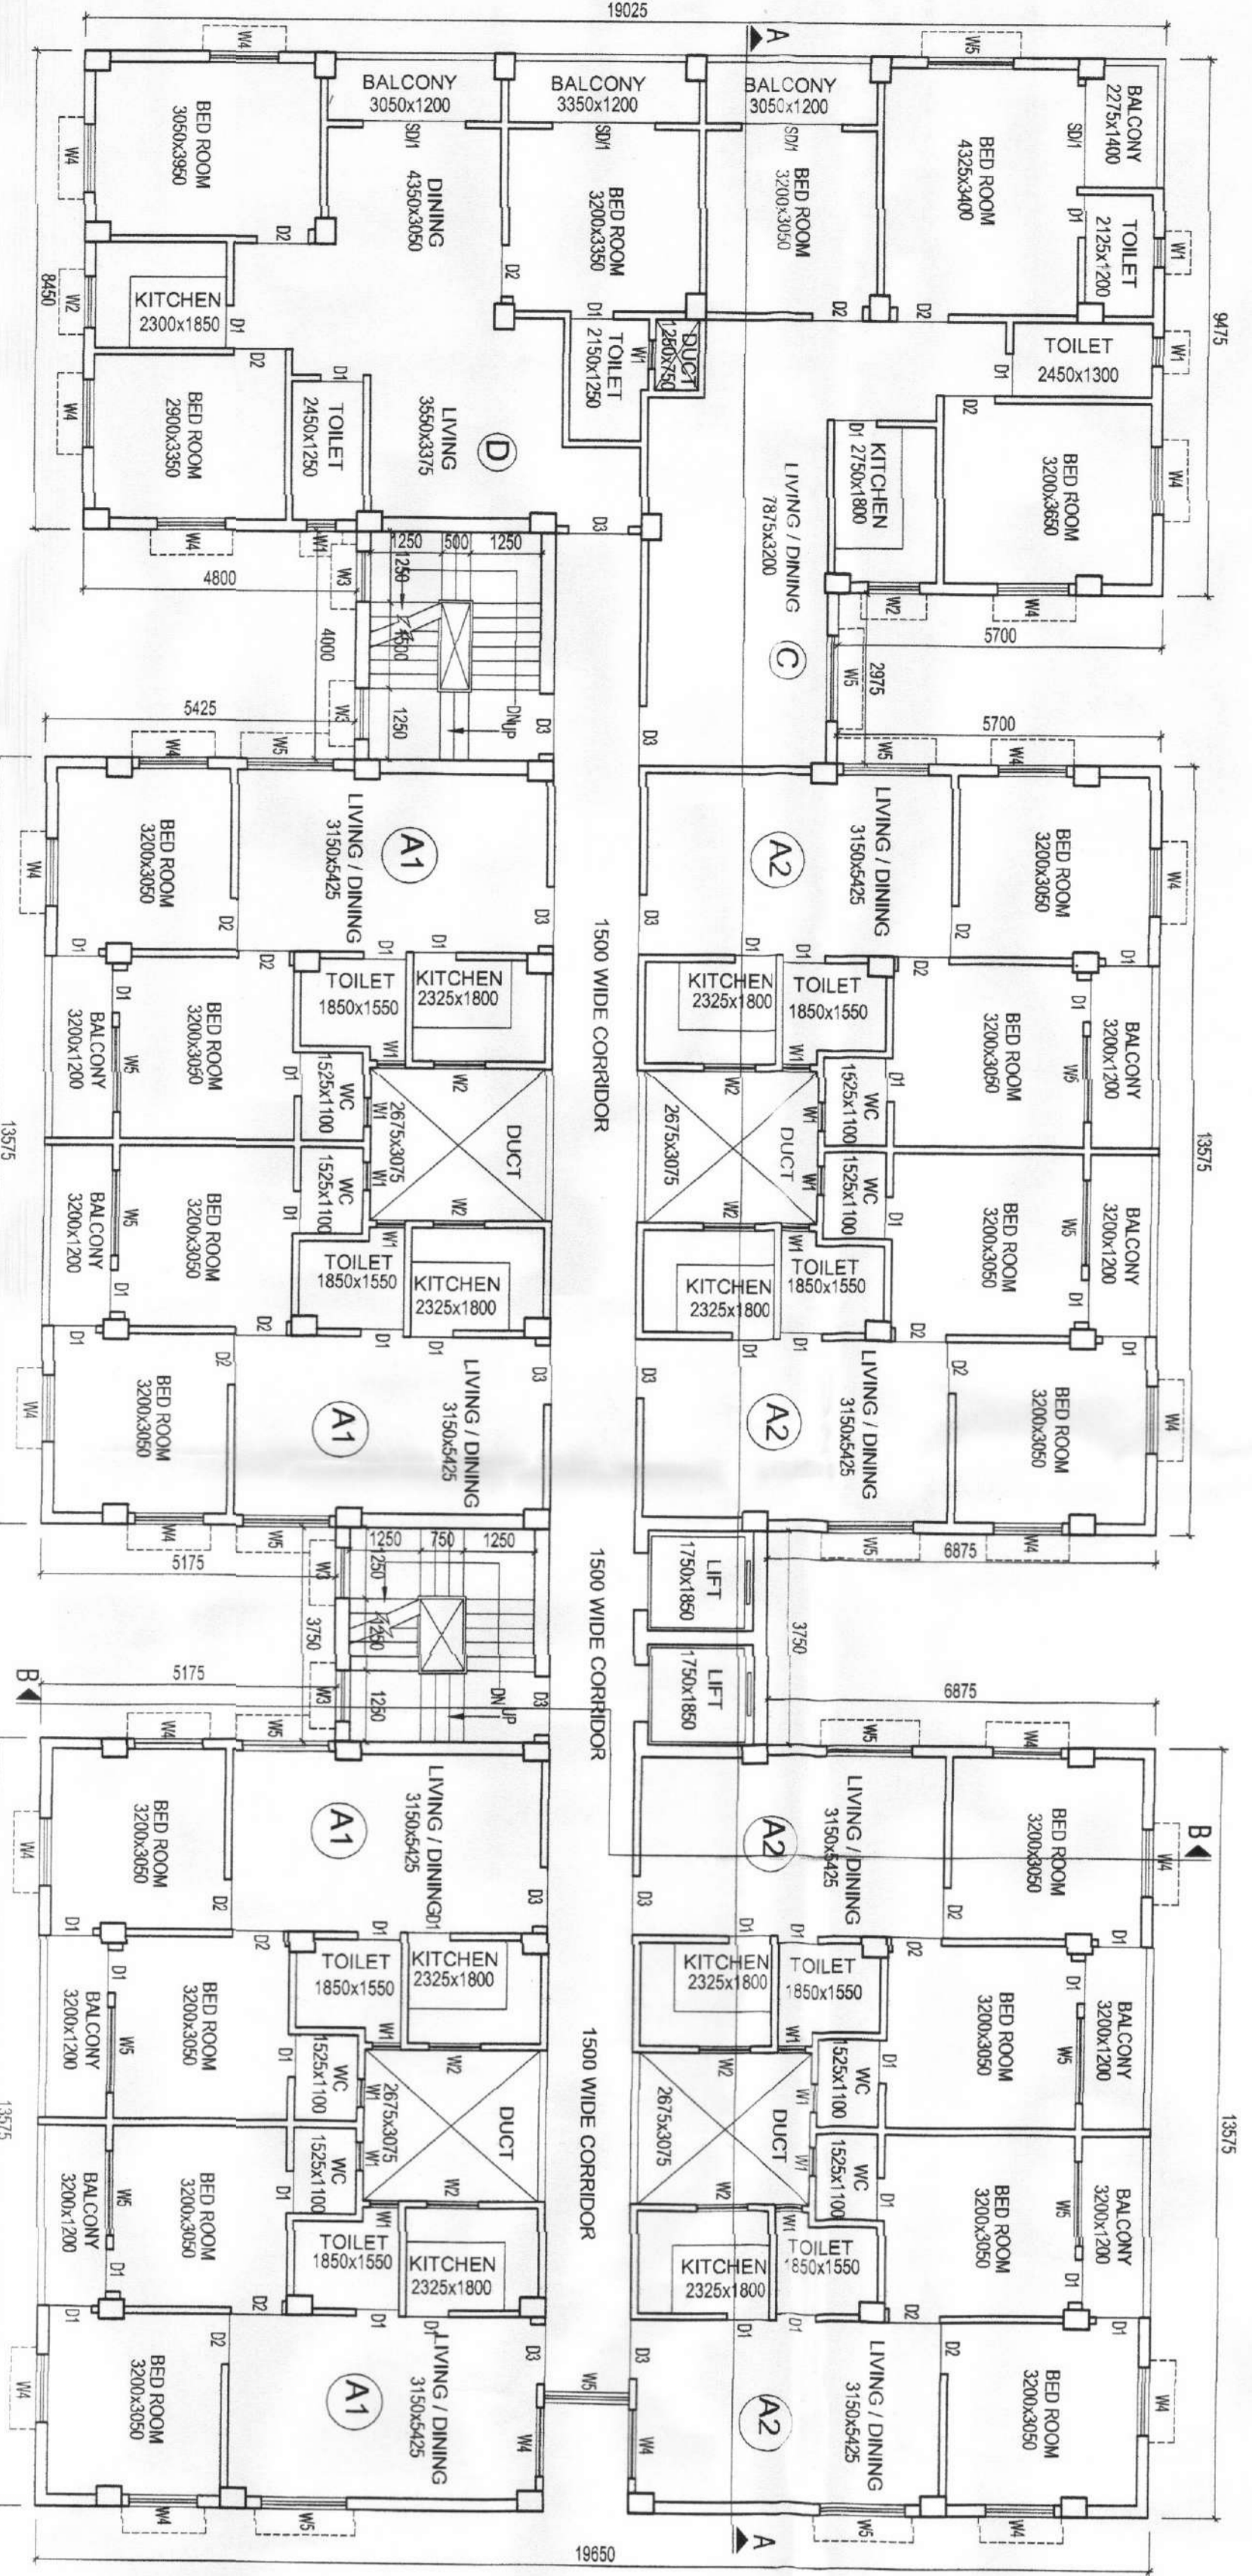


EXISTING TYPICAL FLOOR PLAN (1st to 4th)  
BLOCK 'B'  
SCALE: 1:100

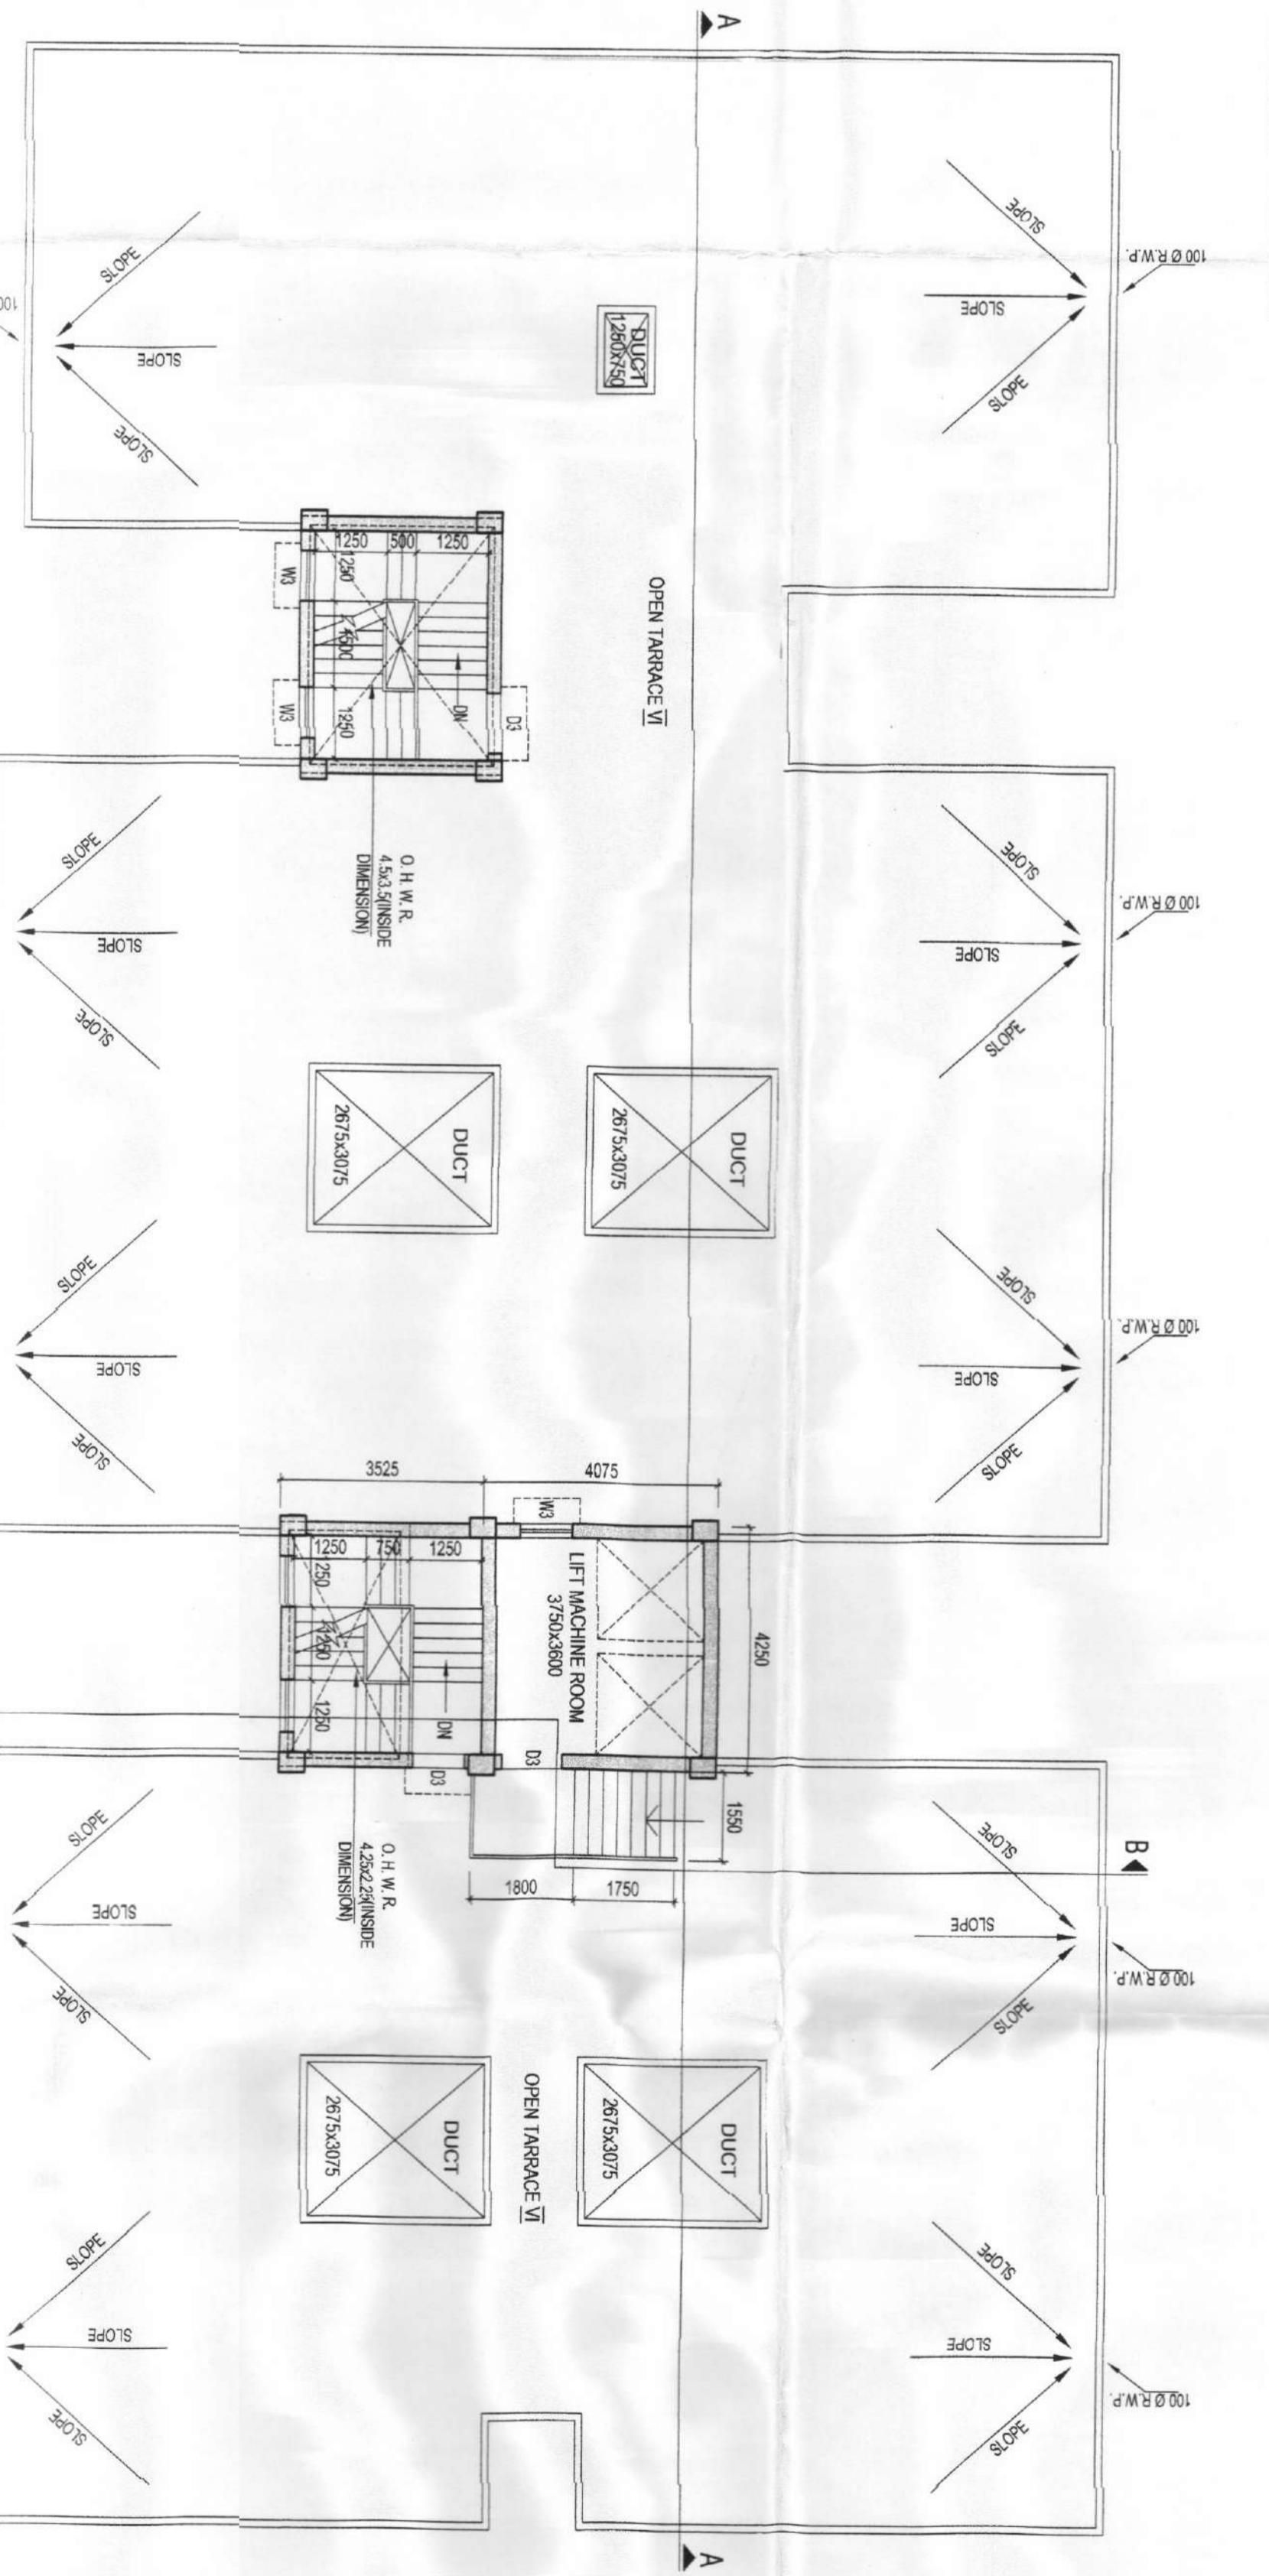

ROOF PLAN  
BLOCK 'B'  
SCALE: 1:100

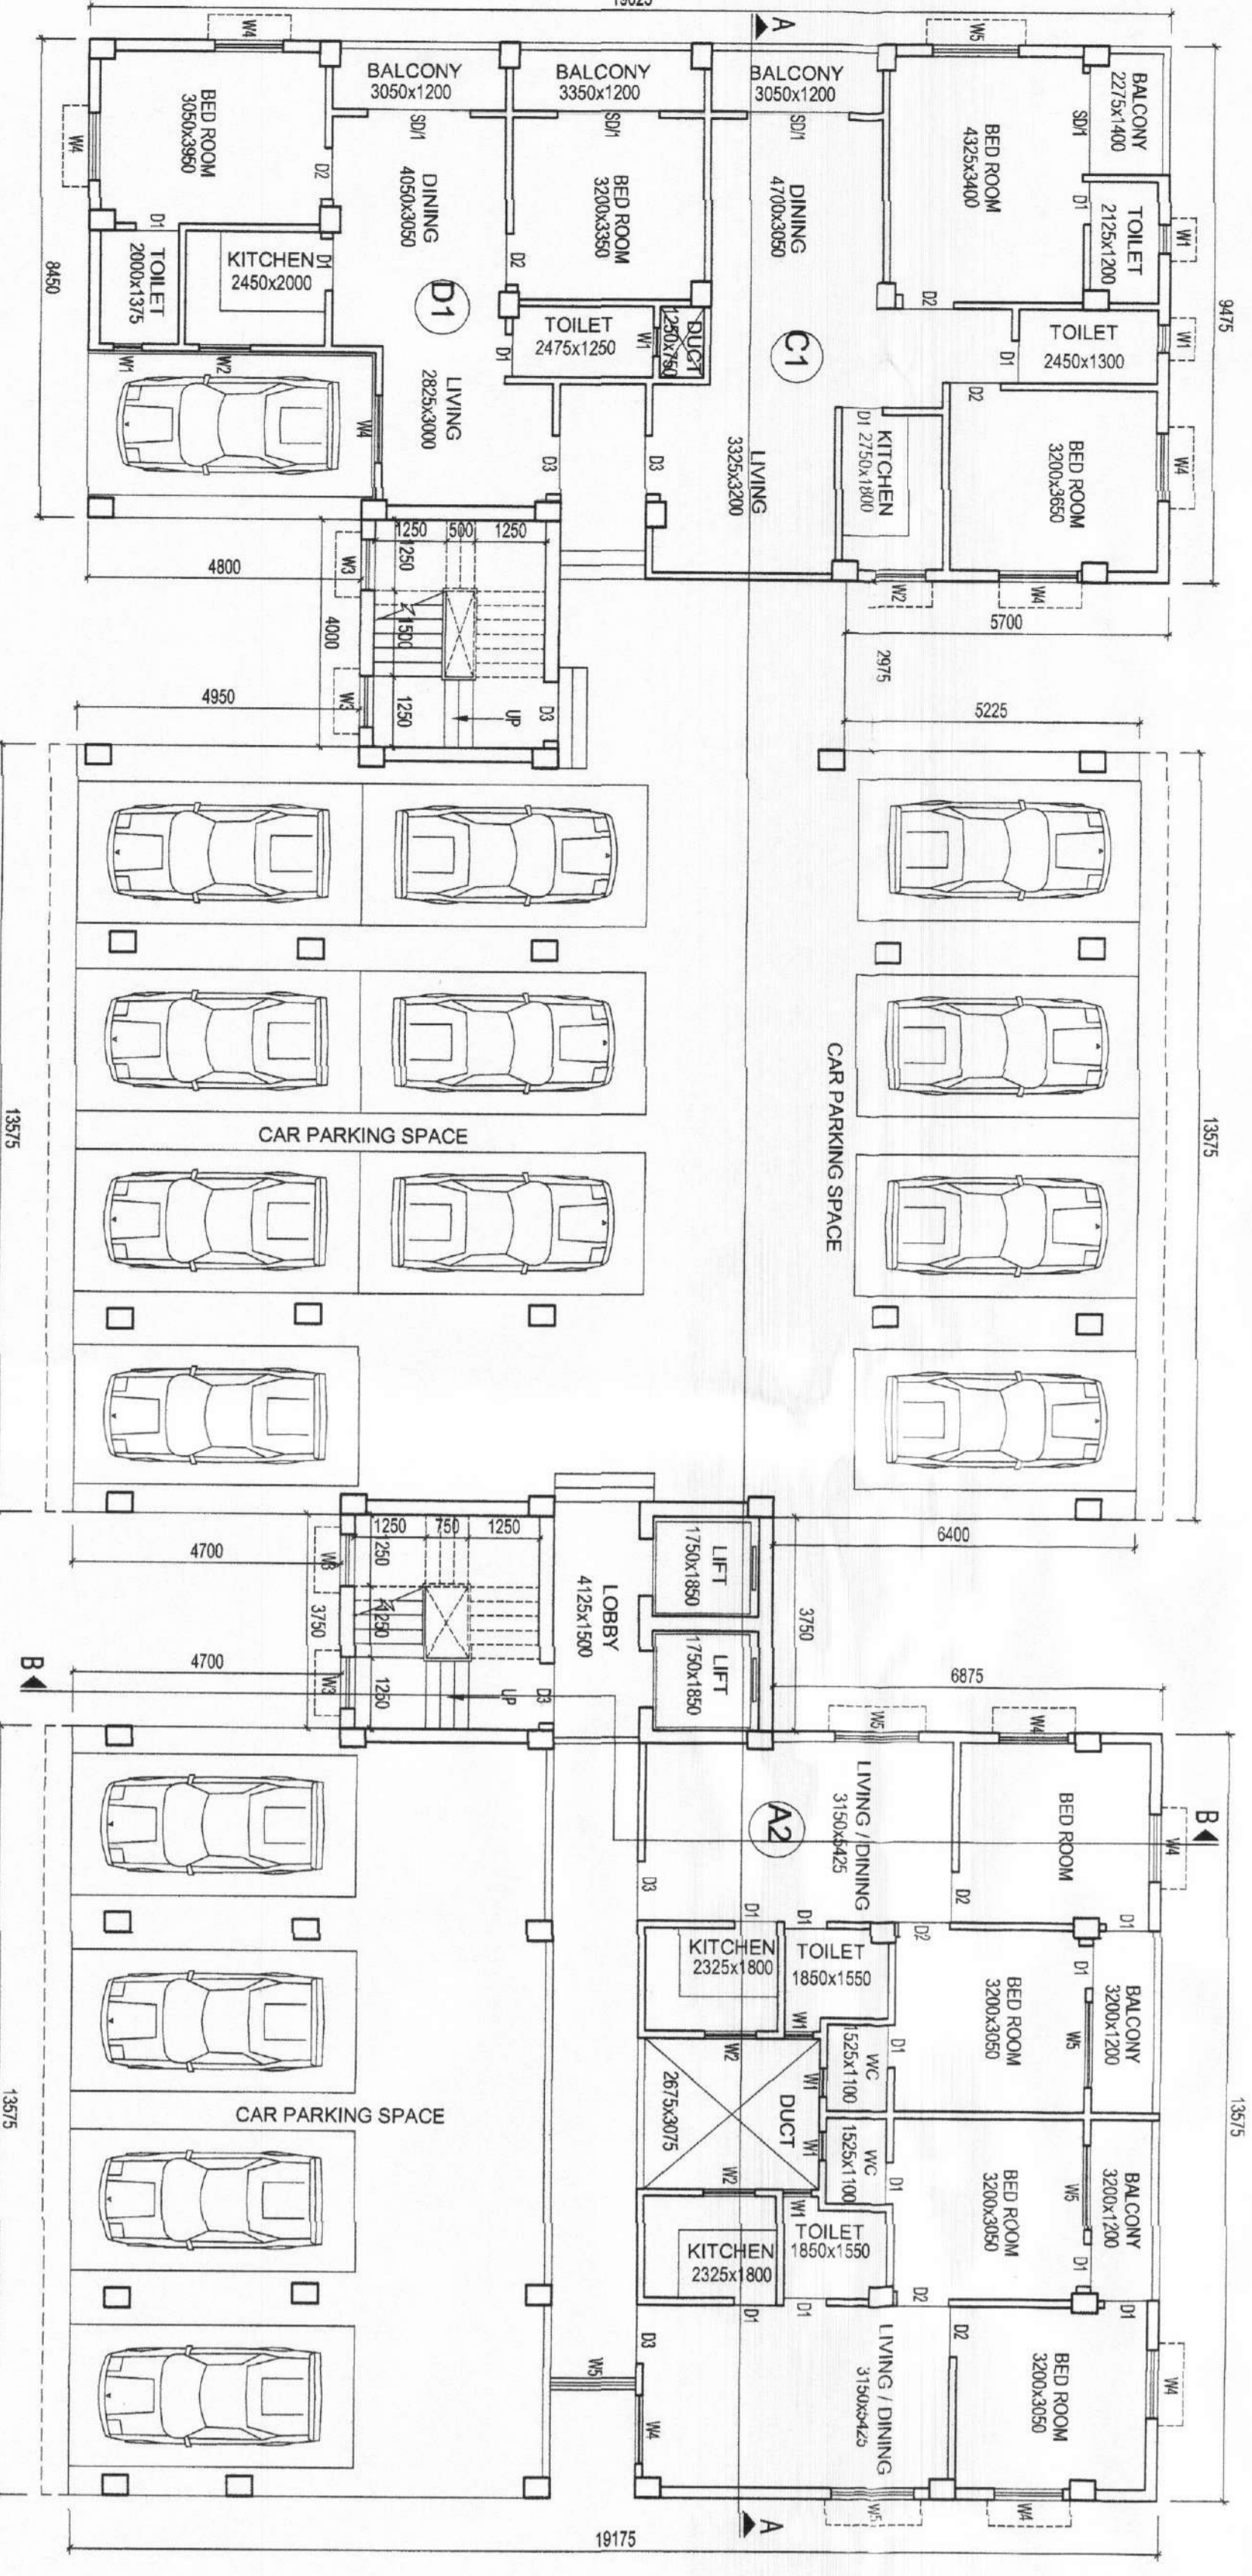

EXISTING GROUND FLOOR PLAN  
BLOCK 'B'  
SCALE: 1:100

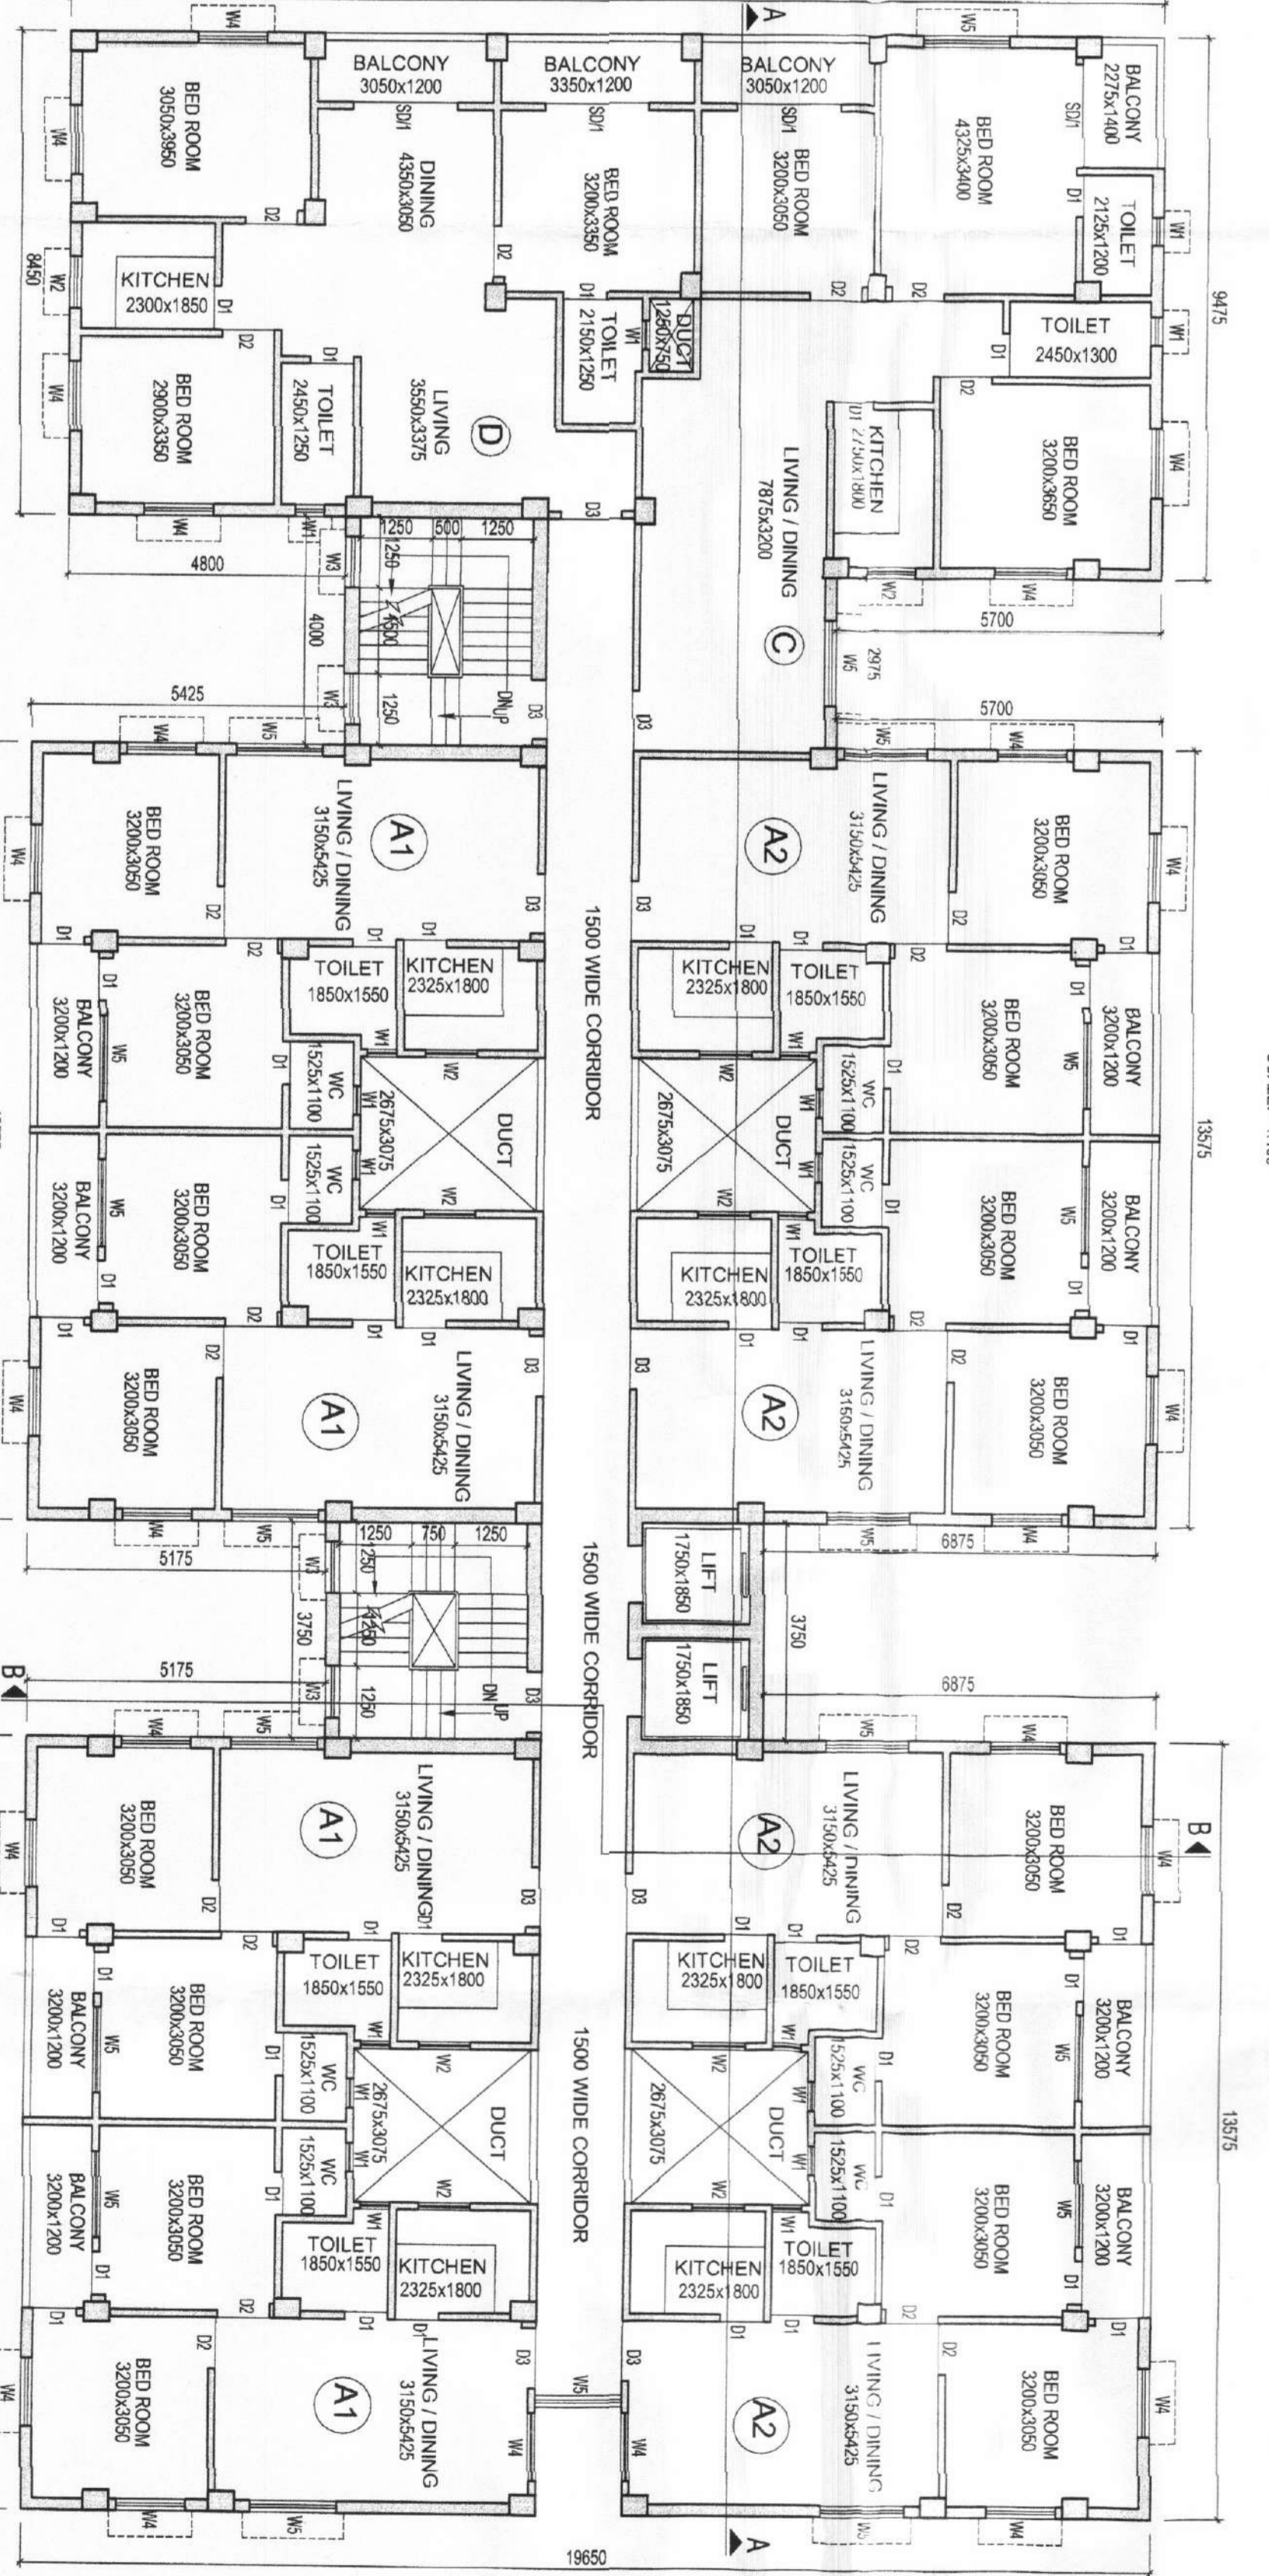

PROPOSED FIFTH FLOOR PLAN  
BLOCK 'B'  
SCALE: 1:100

**PROJECT**

BUILDING PLAN OF THE PROPOSED FIFTH FLOOR OVER EXISTING G+ IV STOREY BLOCK 'B' OF RESIDENTIAL COMPLEX UNDER I.R. DAG NO-13882, MUDA-KONNAGAR, COMPRISING MUNICIPAL HOI DING NO-3/A AT NO-16, UNDER KONNAGAR MUNICIPALITY, P.S.-UTTARPARA, DIST. -HOOGHLY(W.B.)

OWNER - M/S. JAI HANUMAN RESIDENCY PVT. LTD.

TITLE - REVISED BUILDING PLAN - BLOCK 'B'

DRG. NO.	SC/AB/PROJ/2/16-02/16-03
SCALE	1:100
DRN. BY	SREY
CHK. BY	AKAS

DESIGNED BY - SANG CRAFT

AREA OF THE PLOT = 684.13 CH

AREA STATEMENT FOR BLOCK - 'B' = 579.89 SQM

EXISTING COVERED AREA = 4238 SQM  
 PROPOSED FLOOR = 7135 SQM  
 SECOND FLOOR = 7135 SQM  
 FIFTH FLOOR = 7135 SQM  
 TOTAL = 36738 SQM

PROPOSED COVERED AREA = 7135 SQM  
 TOTAL COVERED AREA EXISTING & PROPOSED = 44111 SQM

HEIGHT OF THE PROPOSED BUILDINGS = 16.80 MT.

OTHER USE -  
 16/5/2016  
 16/5/2016  
 16/5/2016

CERTIFICATE/DECLARATION OF ARCHITECT/ENGINEERS -  
 I, the undersigned, being a duly qualified Architect/Engineer, have examined the above mentioned drawings and specifications and certify that they conform to the provisions of the Building Regulation, 1956 and the Building Rules, 1957, and I have no objection to the issue of the Building Plan for the above mentioned project.

CERTIFICATE/DECLARATION OF STRUCTURAL ENGINEER -  
 I, the undersigned, being a duly qualified Structural Engineer, have examined the above mentioned drawings and specifications and certify that they conform to the provisions of the Building Regulation, 1956 and the Building Rules, 1957, and I have no objection to the issue of the Building Plan for the above mentioned project.

DECLARATION OF OWNERS -  
 I, the undersigned, being the owner of the above mentioned project, hereby declare that the information furnished in the above mentioned drawings and specifications is true and correct and I have no objection to the issue of the Building Plan for the above mentioned project.

JAI HANUMAN RESIDENCY PVT. LTD.  
 Director  
 16/5/2016

SIGNATURE OF OWNER (S) / (CONSTITUTED POWER OF ATTORNEY)  
 ARCHITECT  
 SPACE CRAFT  
 17A, S. K. K. ROAD, KOLKATA - 70004