




ARTIST'S COPY

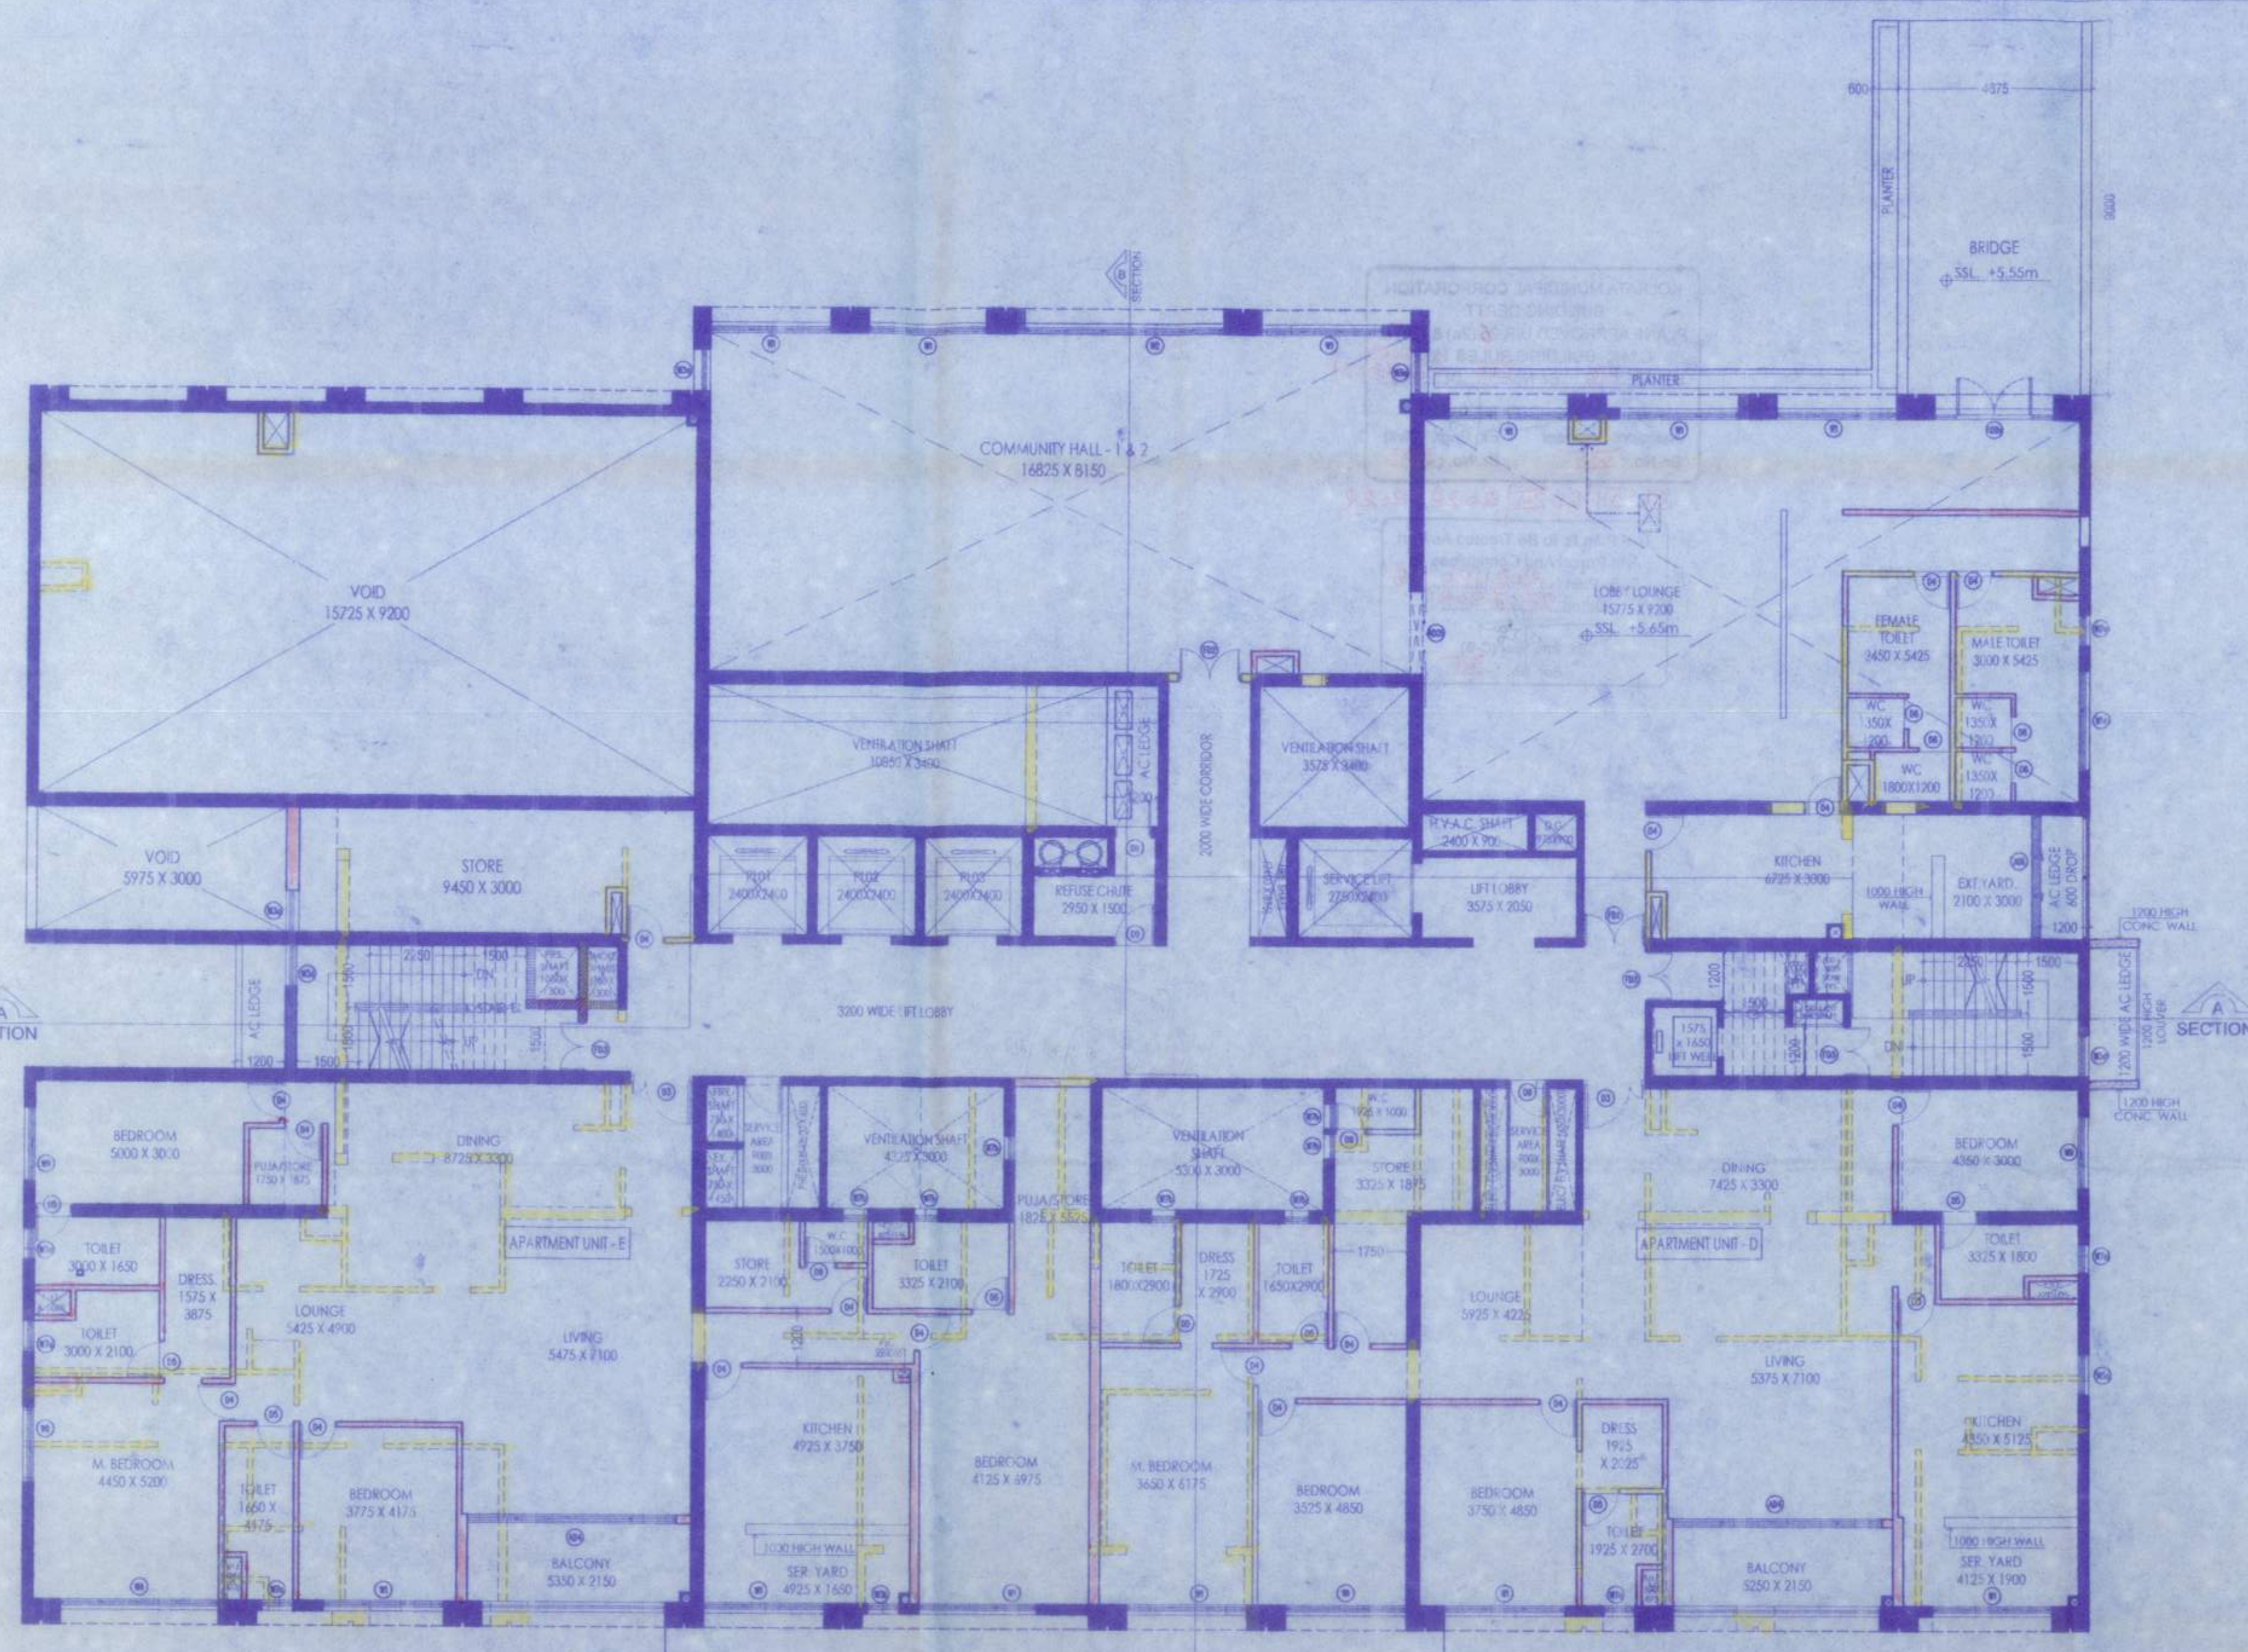


FIRST FLOOR PLAN - TOWER 9

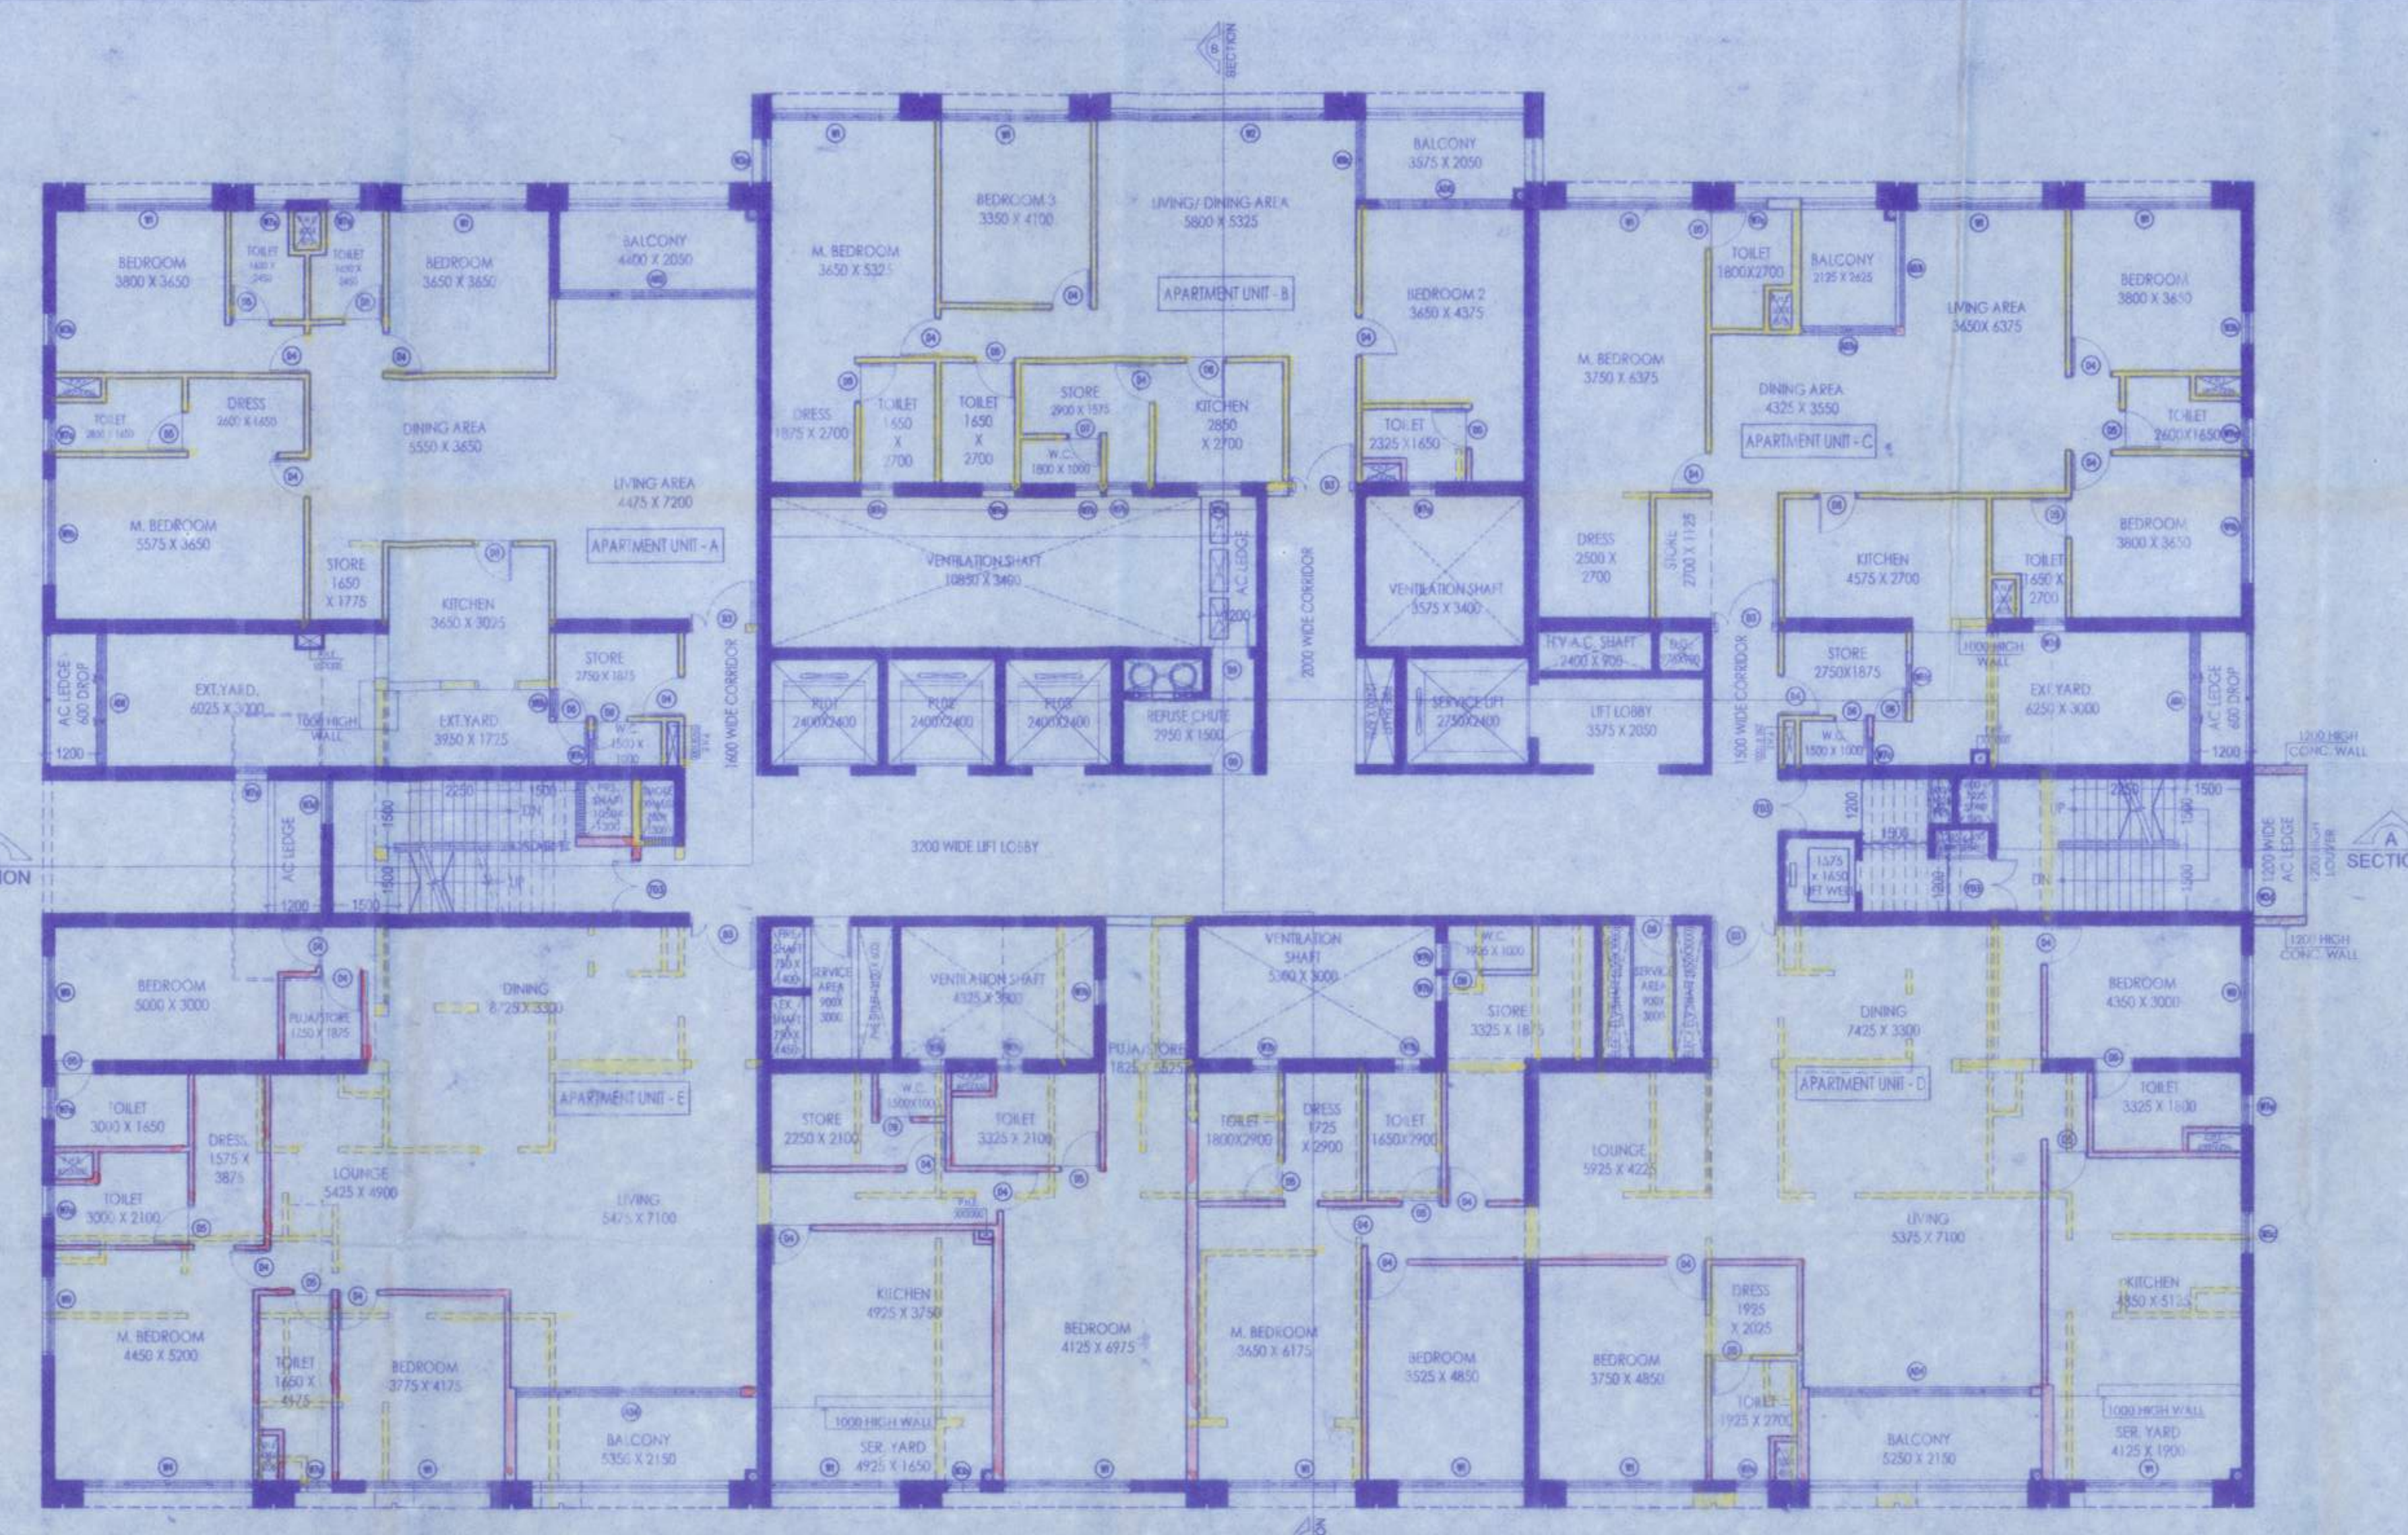

TYPICAL FLOOR PLAN (3RD TO 42ND FLOOR) - TOWER 9

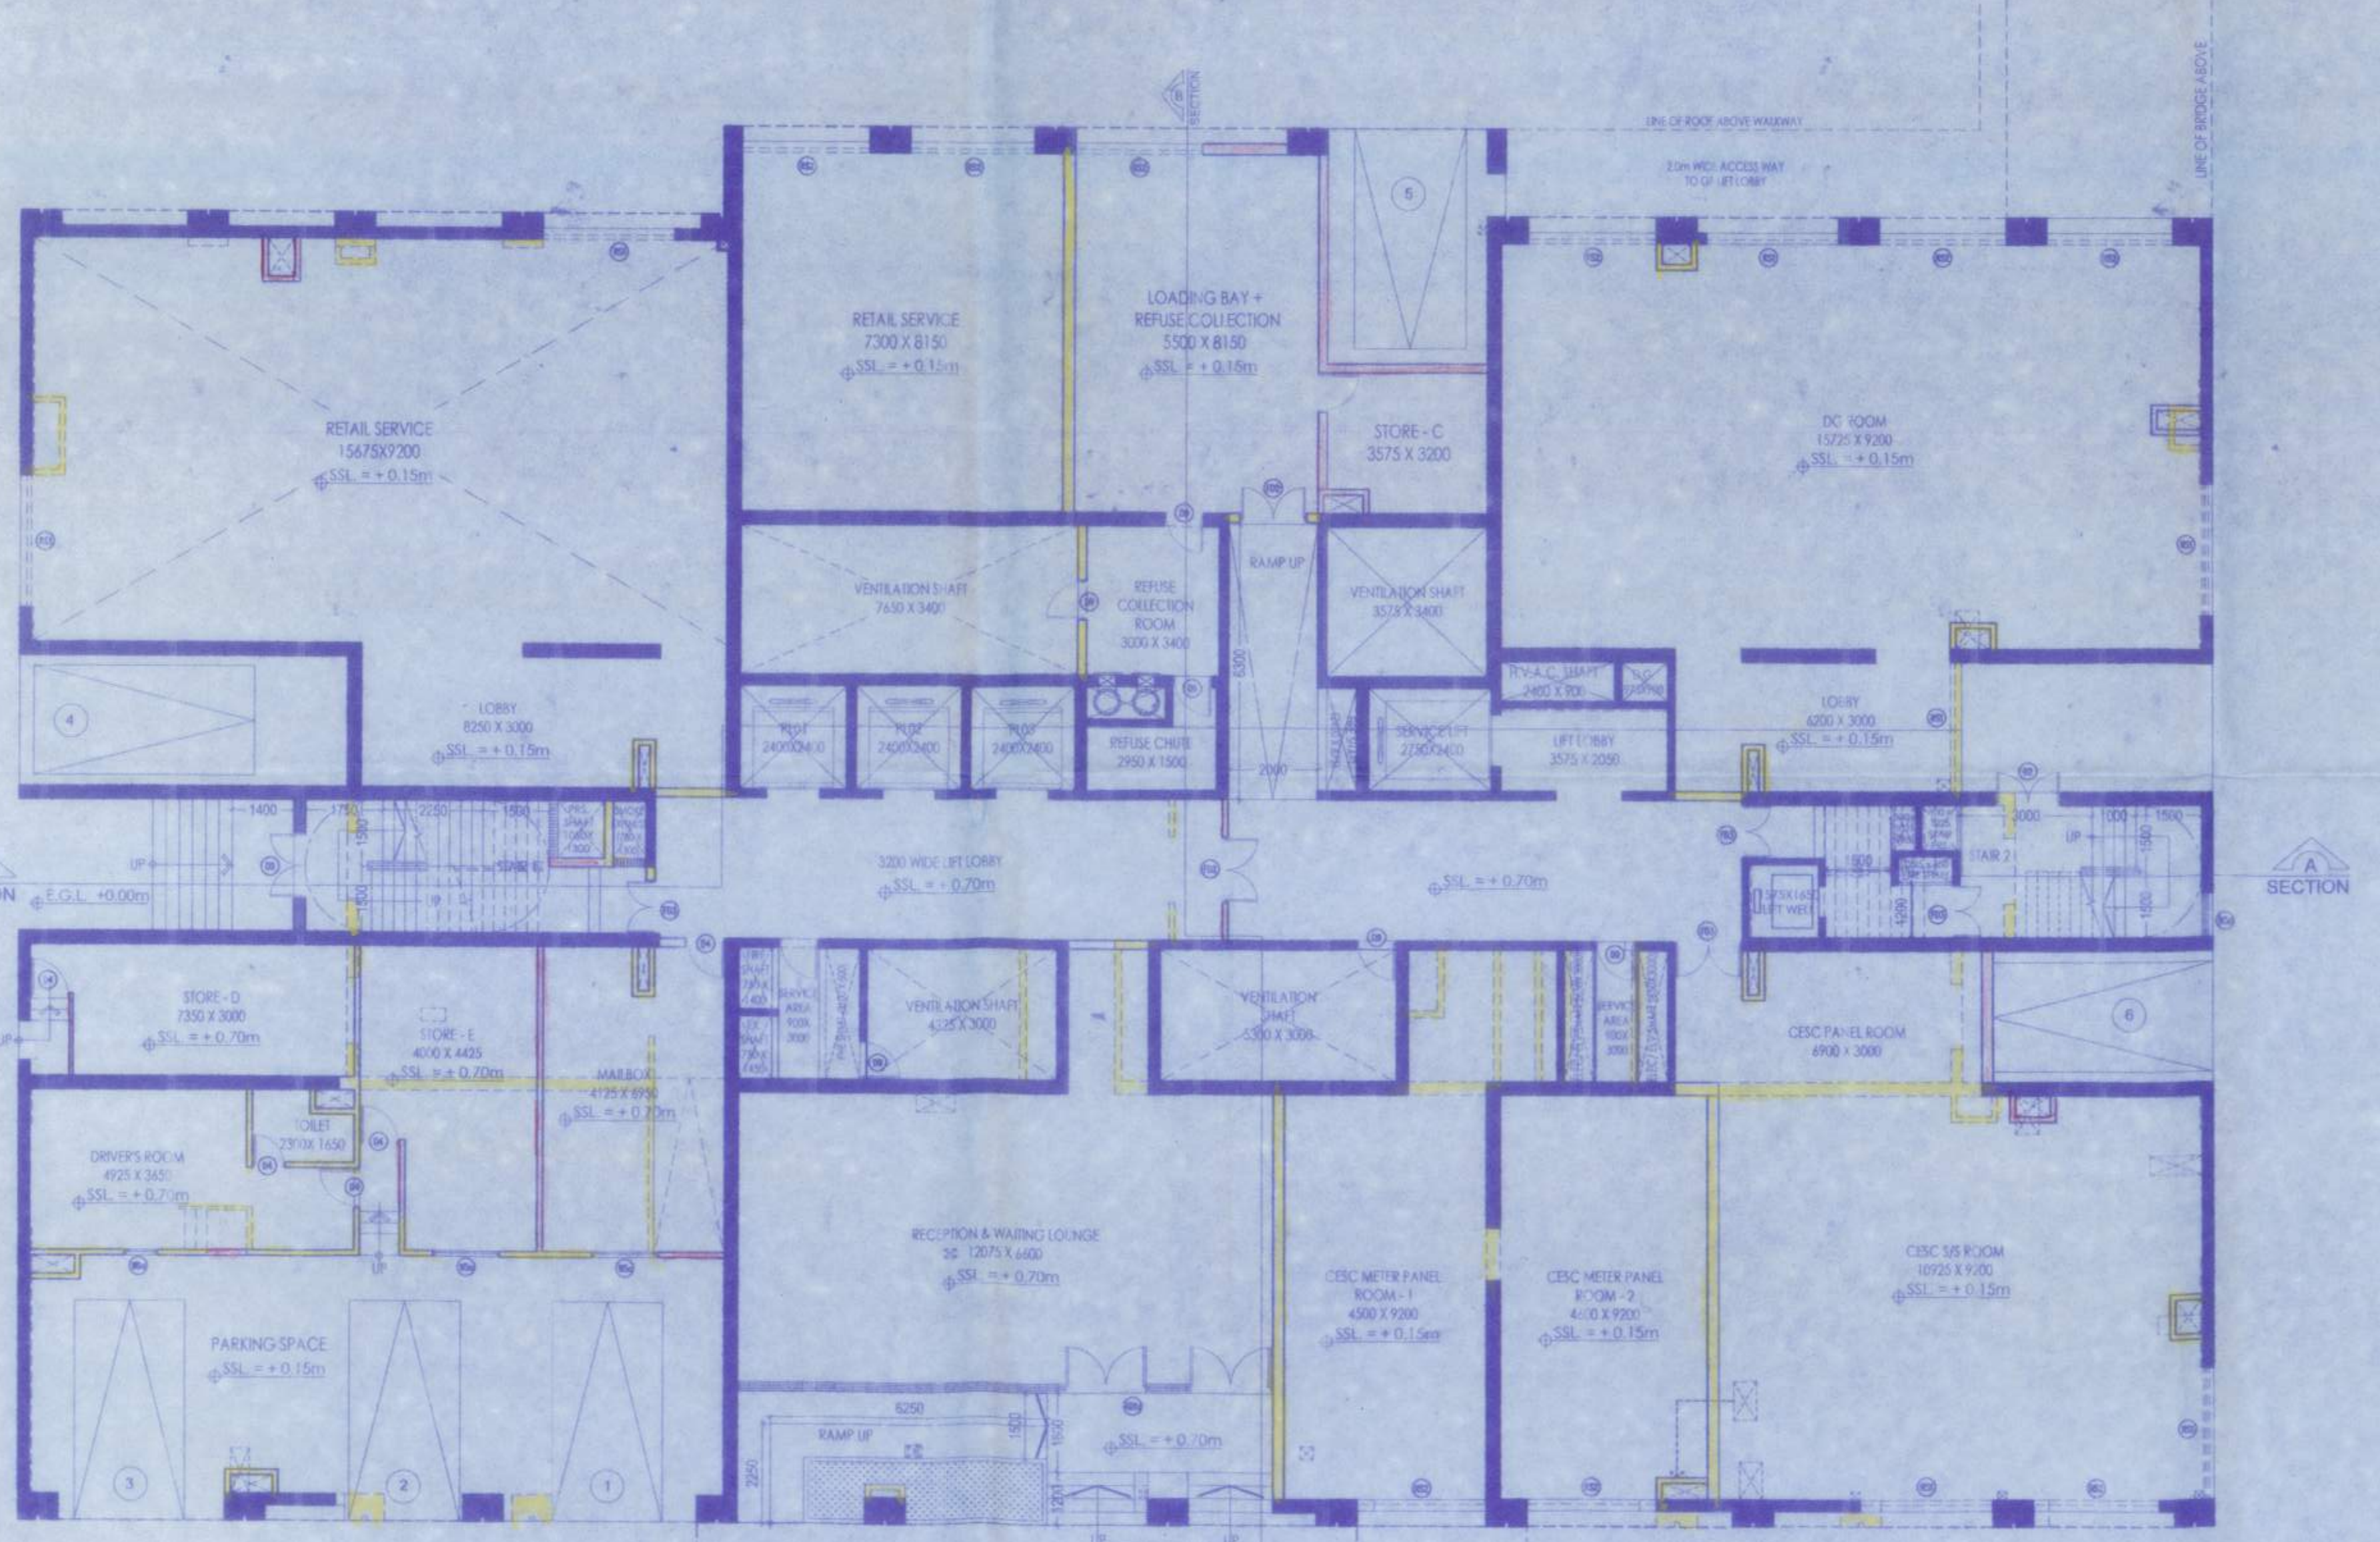


GROUND FLOOR PLAN - TOWER 9

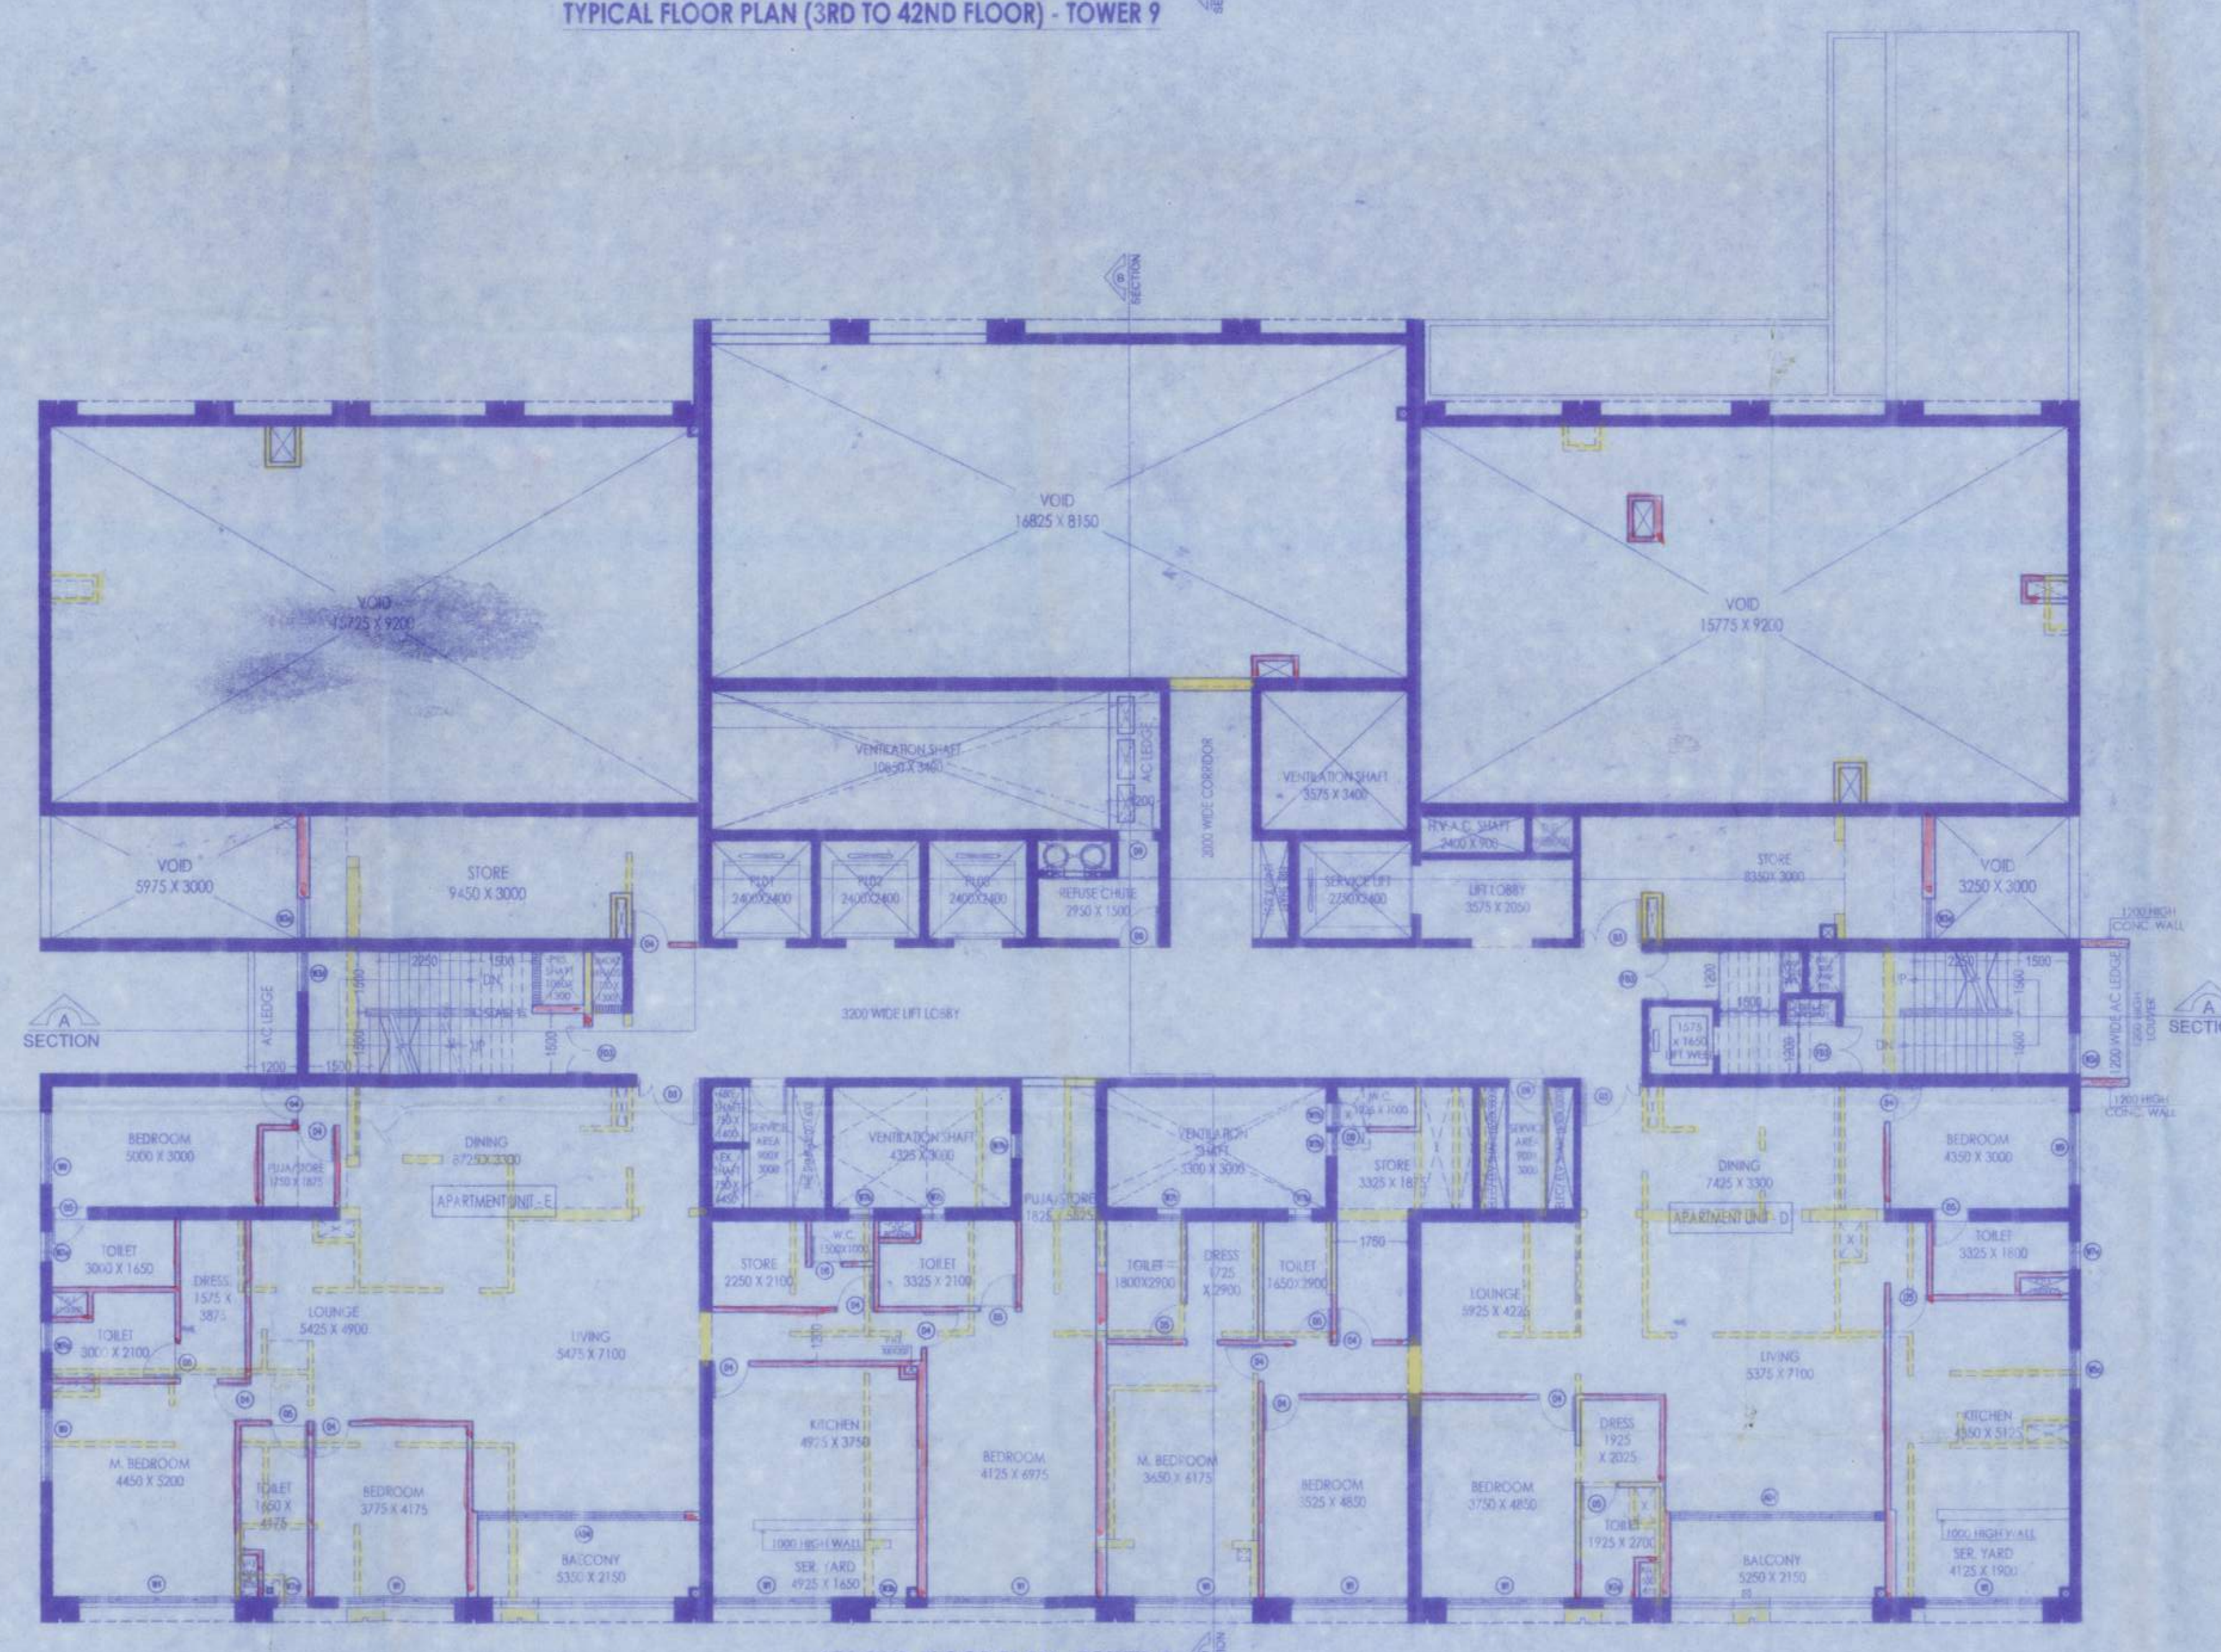

SECOND FLOOR PLAN - TOWER 9

- SPECIFICATIONS:-**
- ALL DIMENSIONS ARE IN METRE UNLESS OTHERWISE STATED.
 - ALL EXTERNAL WALLS ARE 200mm THICK UNLESS OTHERWISE STATED.
 - THE DEPTH OF SLAB & ROOF/TANK SHALL EXCEED THE DEPTH OF FOUNDATION.
 - BLOCK WORK IS MORTAR 1:4 & BRICK WORK IS IN 1:4 MORTAR 1:1.
 - ALL C.C. WORK SHALL BE DONE THROUGH BY REGISTERED ENGINEER.
 - CHECK OF ALL MEASUREMENTS BY STRUCTURAL ENGINEER.
 - ALL SORTS OF PRECAUTIONARY MEASURES WILL BE TAKEN AT THE TIME OF CONSTRUCTION.
 - OTHER ITEMS ARE TO BE AS PER SPECIFICATION.

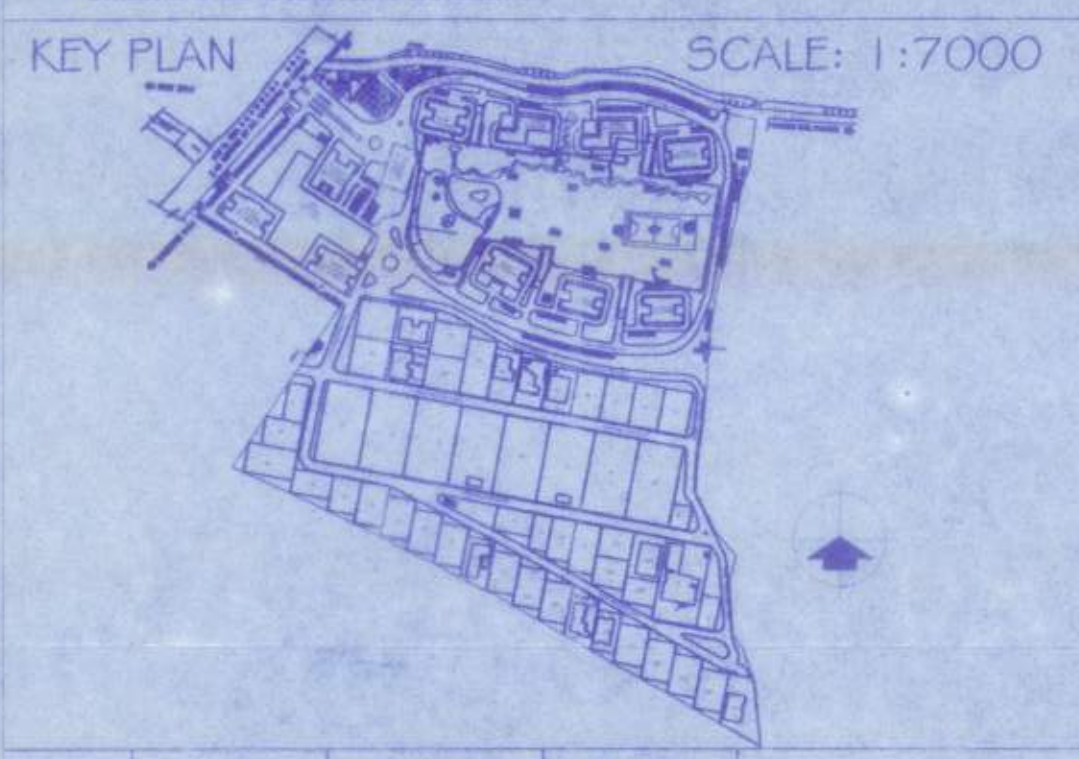

SLNO.	LEGEND	MASONRY OPENING	LINTEL HEIGHT	SPECIFICATION
01	DD	1800 X 2400	2400	PANNELED DOOR
02	DD	1800 X 2400	2400	FLUSH DOOR
03	DD	1500 X 2100	2100	FLUSH DOOR
04	DD	900 X 2100	2100	FLUSH DOOR
05	DD	700 X 2100	2100	FLUSH DOOR
06	DD	1200 X 2400	2400	FLUSH DOOR
07	DD	VARIABLE	2400	SLIDING DOOR
08	W1	4800 X 2100	2400	FULL GLAZED WINDOW
09	W2	2400 X 2400	2400	DO
10	W3	1500 X 1200	2400	DO
11	W4	1200 X 1200	2400	DO
12	W5	1000 X 1200	2400	DO
13	W6	1200 X 1200	2400	DO
14	W7	700 X 900	2400	DO
15	W8	600 X 900	2400	DO

Environment Consultant
JB Enviro Consultants Pvt. Ltd.
 105, Lake East, 5th Road, Santoshpur, Kolkata 700 075
 (T) 033-40626154, 033-24164461
 (E) besudeb01@yahoo.com

P/E Consultant
Kromatics
 204, Swastik Plaza, Pakhran Rd. no. 2, Thane (W) - 400 601
 (T) +91-8424034677, +91-9820426977
 (E) kromatics.rohit@gmail.com

Engineering Consultancy services
Engineering Consultancy services
 8F 302, Salt Lake, Sector 1, Kolkata 700064
 (T) +91-983007914
 (E) ecallsaltlake@gmail.com

Electrical Consultant
INDCON
 31/A/6, Durgam Chatterjee Road, Kolkata 700047
 (T) +91-9831447577
 (E) indcon@gmail.com

Fire Consultant
TTS CONSULTANT
 32/1, Jyotimukharoad, Dum Dum, Kolkata 700028
 (T) +91 33 2519 7118, +91 98 90 00190834
 (E) ttsconsultant@gmail.com

Resident Structural Engineer
Mr. Suvar Narayan Sii
 5 Russel Street, Kolkata - 700071
 (T) +91 33 2262840, (F) +91 33 22291079
 (E) sangyogb@gmail.com

Special Structural Engineer
Derby Design Engineering
 Office 203, Building 4, Emor Business park
 PO Box 212170, Dubai, UAE
 (E) pd@derbydesigns.ae

Associate Architect
Subir Kumar Basu
 4 Broad Street, Kolkata - 700010
 (T) +91 33 22878333, (F) +91 33 22835043
 (E) basu_subir_kumar@yahoo.com

Project Architect & Lead Consultant
aCTa international Pte. Ltd.
 25 South Street 05-01, Singapore 188391
 (T) +65 63334331, (F) +65 63339190
 (E) stephen@acta.com, W www.acta.com.sg

Owner
BENGAL NRI COMPLEX LIMITED
 (A Joint Sector Company with the Govt. of West Bengal)
 Anandapur, Madaridaha, P.O. East Kolkata Township Project, Kolkata-700107
 (T) +91 91 33 24431901/02, (F) +91 33 24431903, (E) info@bngal.com





Discipline: **ARCHITECTURAL**

Drawing Title: **PROPOSED (1+42) STORED TOWER - 9 FLOOR PLANS**

Designed: aCTa	Drawn: M.M	Checked: S.C	Approved: SKB	Project Number: 01
Drawing No: SKB/BN/PH-2/KMC R26/ARTOWER-9	Rev: 2	Rev: 5	Rev: 0	Rev: 0
Drawing Status: Drawing For Rule 26	Sheet Size & Scale: A0:1:100	Rev. Date: 02.05.2022	Rev. Date: 02.05.2022	Rev. Date: 02.05.2022

I HAVE REVIEWED THE STRUCTURAL DRAWINGS AND DESIGN DETAILS OF THIS PROJECT AND FOUND THEM TO BE IN ACCORDANCE WITH THE CODES AND REGULATIONS. I CERTIFY THAT THE STRUCTURAL STABILITY OF THE BUILDING IS NOT AFFECTED BY THE PROPOSED CHANGES. I AM NOT RESPONSIBLE FOR THE ACCURACY OF THE DIMENSIONS AND LEVELS SHOWN IN THIS PLAN UNLESS OTHERWISE SPECIFIED.

Signatures:
 - **OWNER:** Rakesh Anand, A.M.C. ESTD (1982), 30, Lake Avenue, 700100, Kolkata.
 - **STRUCTURAL REVIEWER:** Rakesh Anand, A.M.C. ESTD (1982), 30, Lake Avenue, 700100, Kolkata.
 - **STRUCTURAL ENGINEER:** Subir Kumar Basu, Registered Architect, Regn. No.-CA/78/4375.
 - **ARCHITECT:** Subir Kumar Basu, Registered Architect, Regn. No.-CA/78/4375.

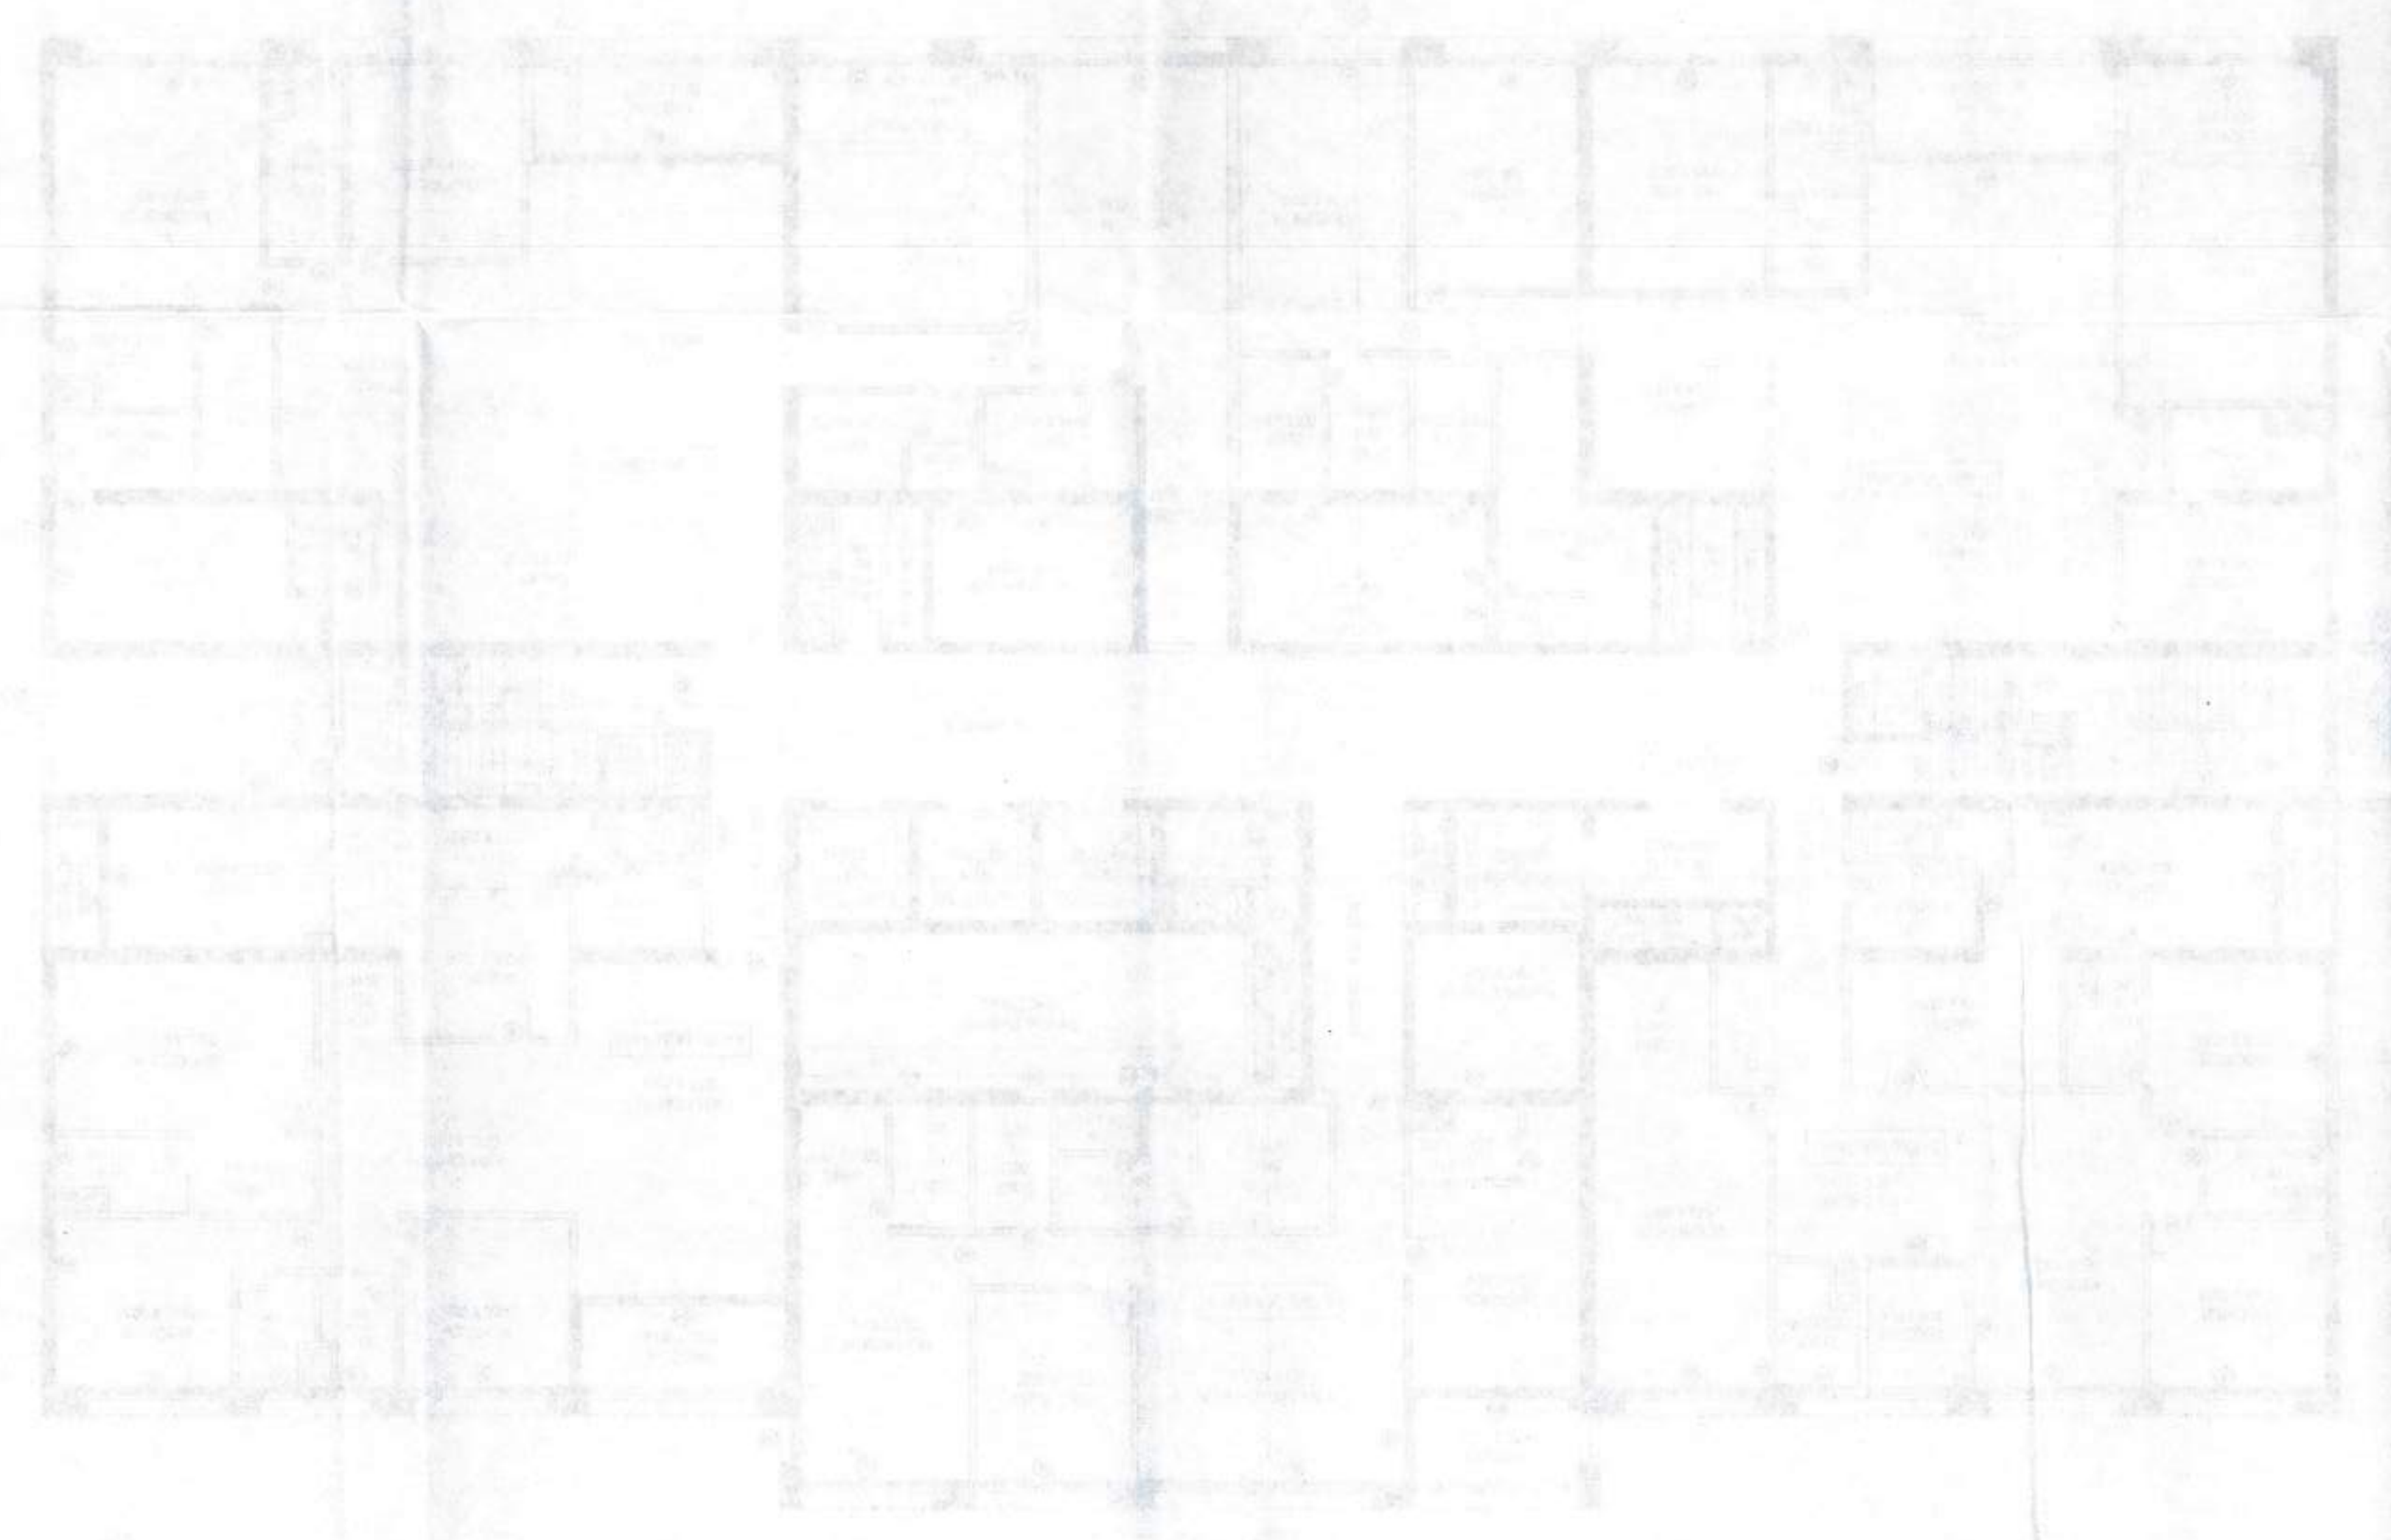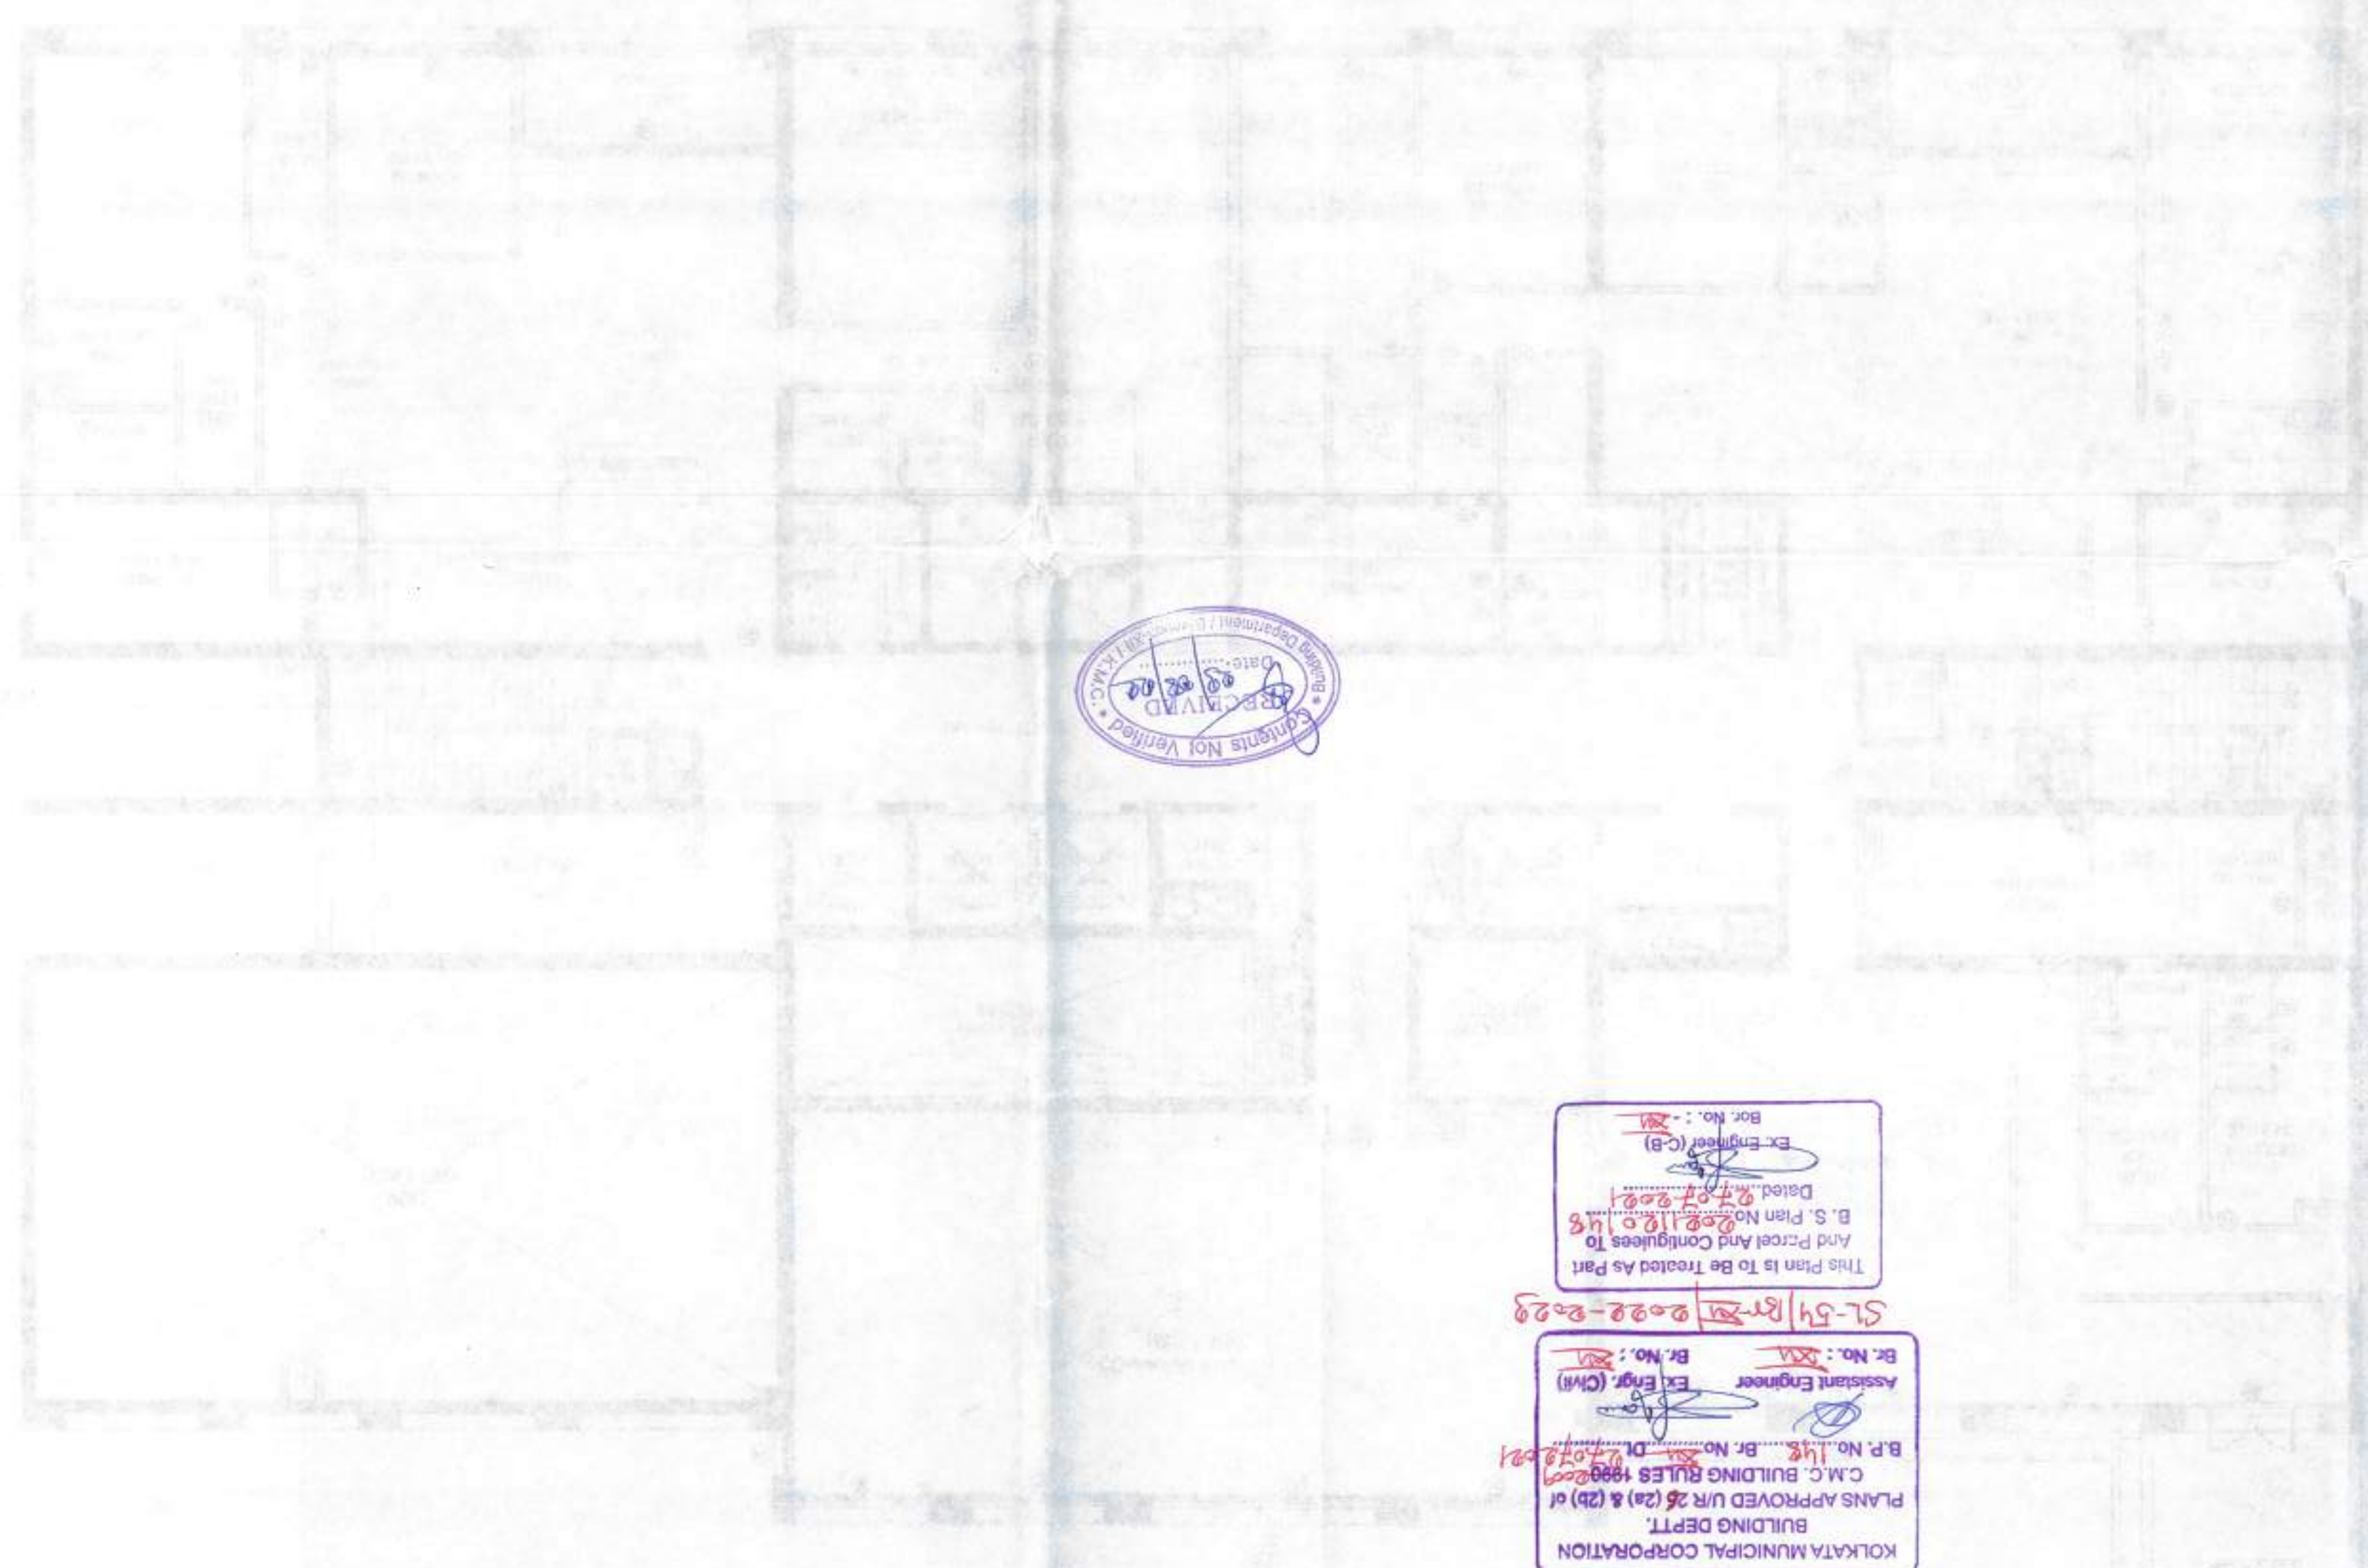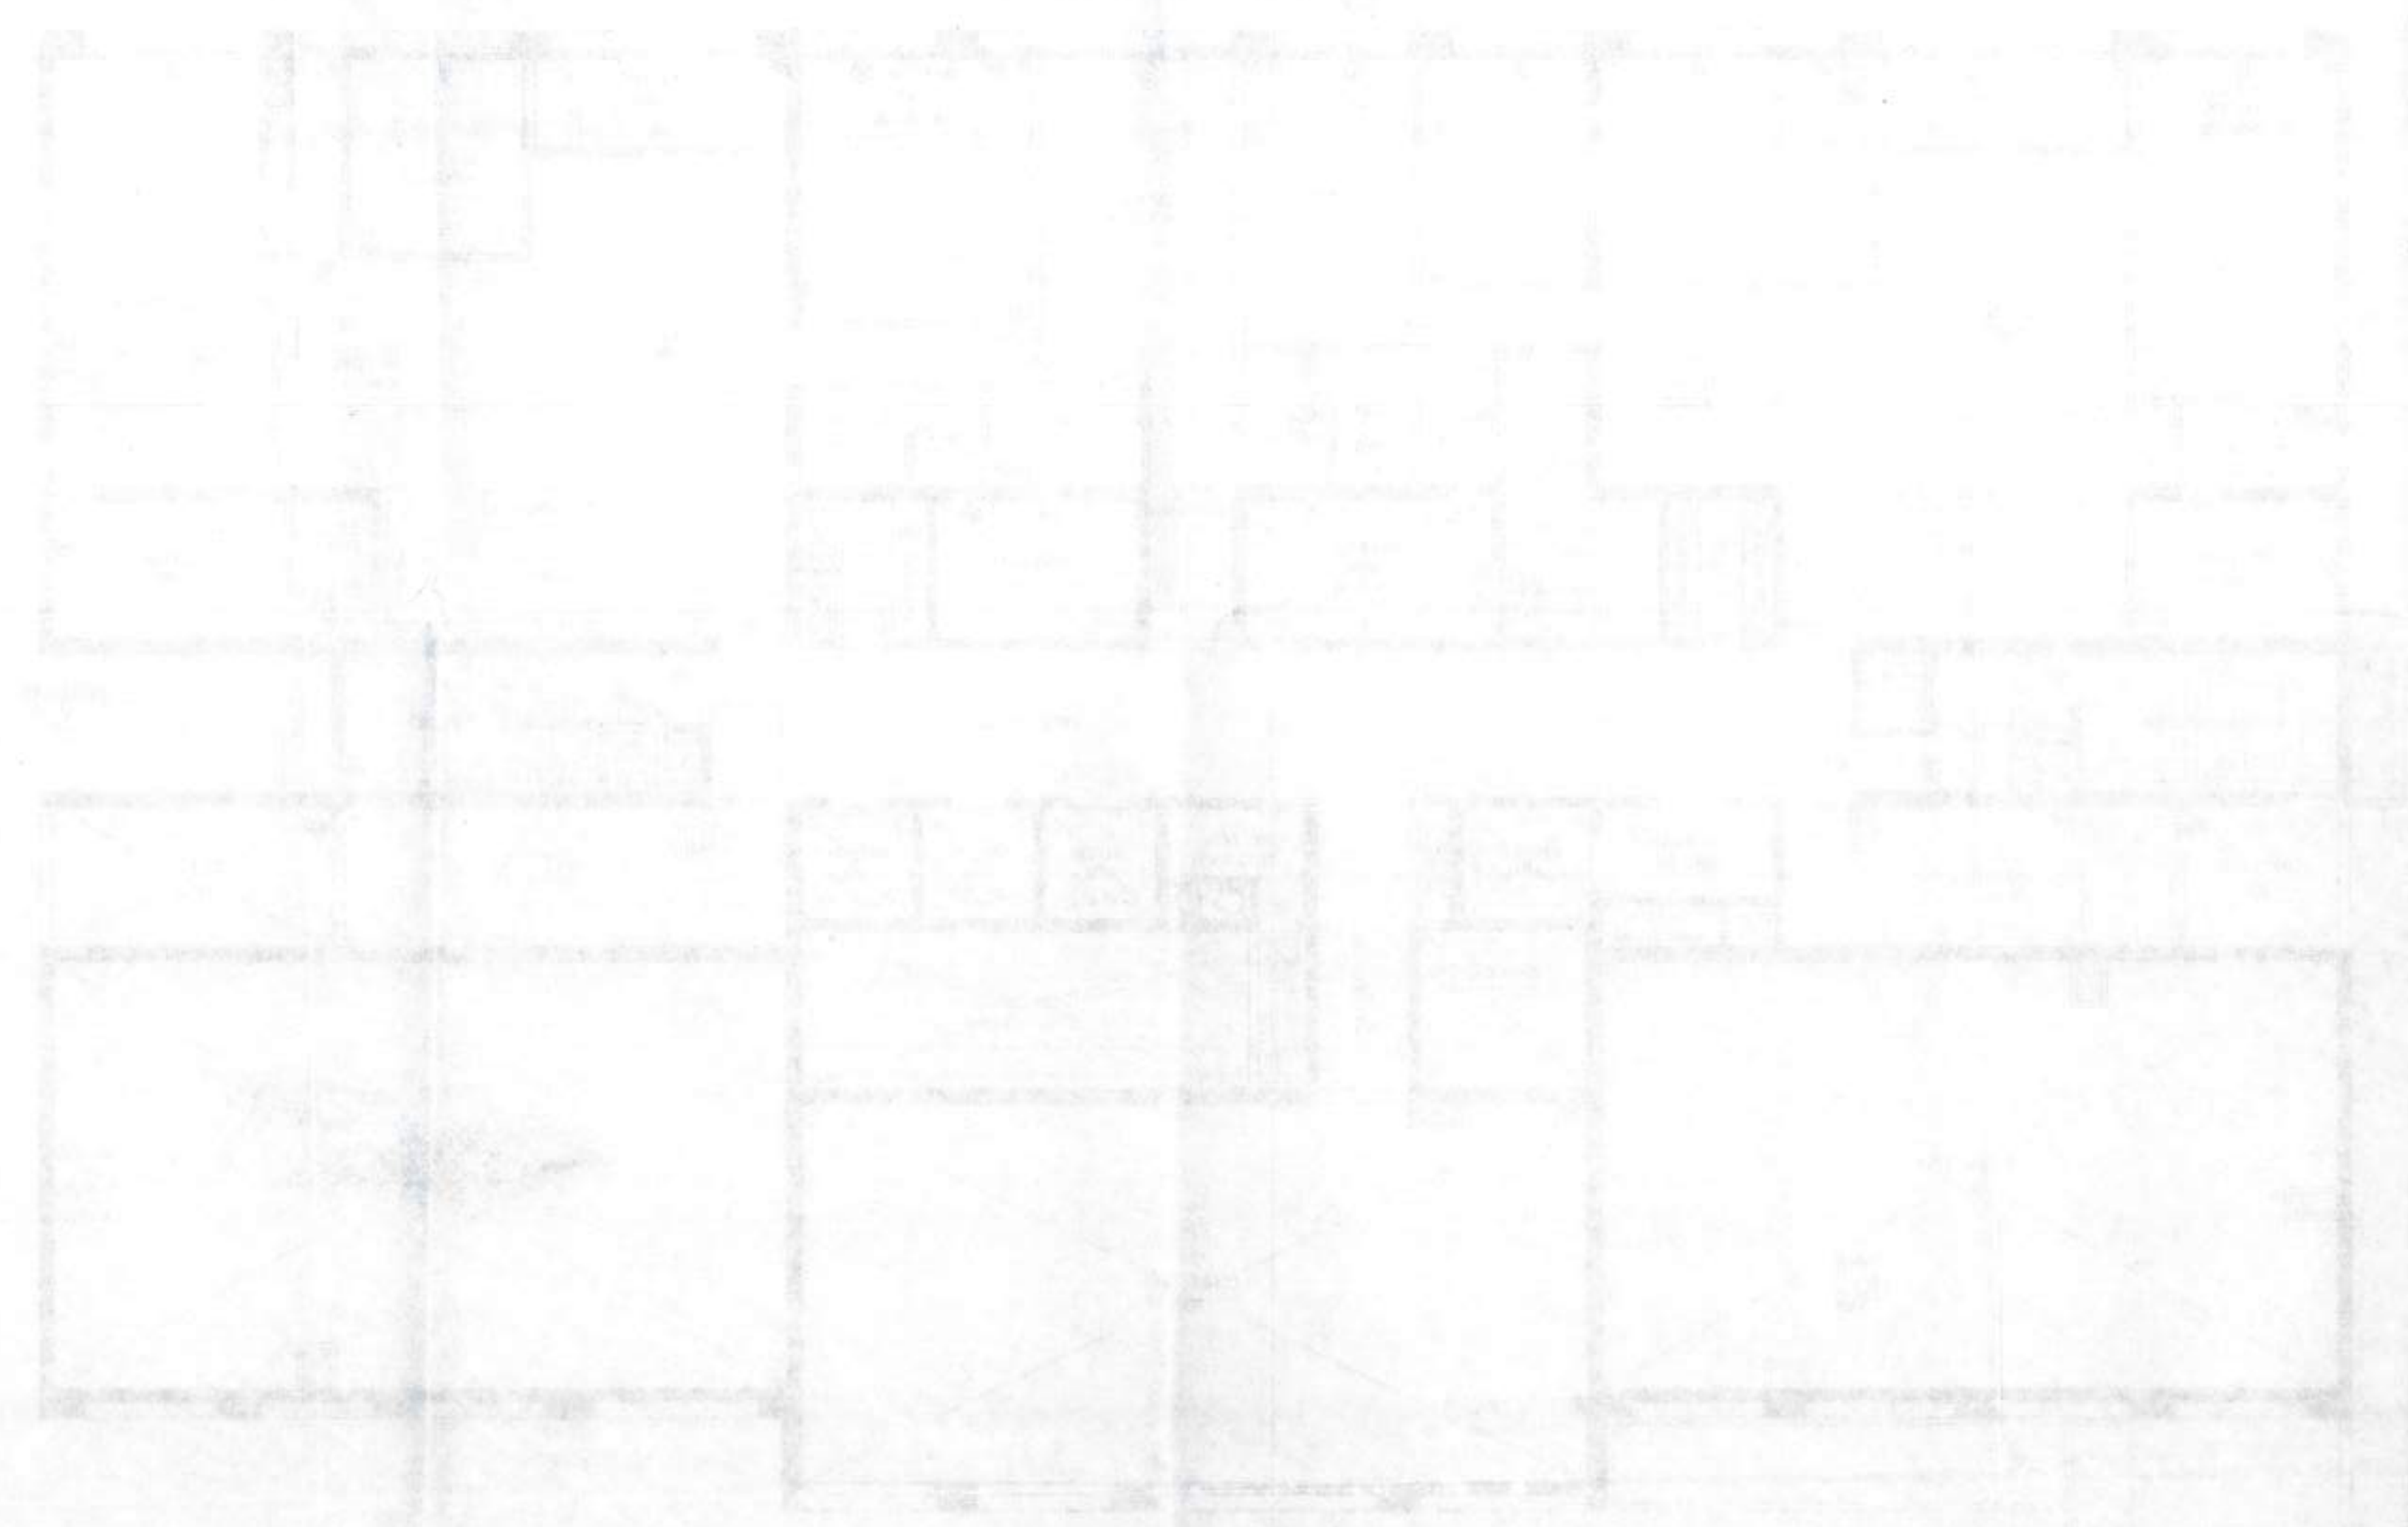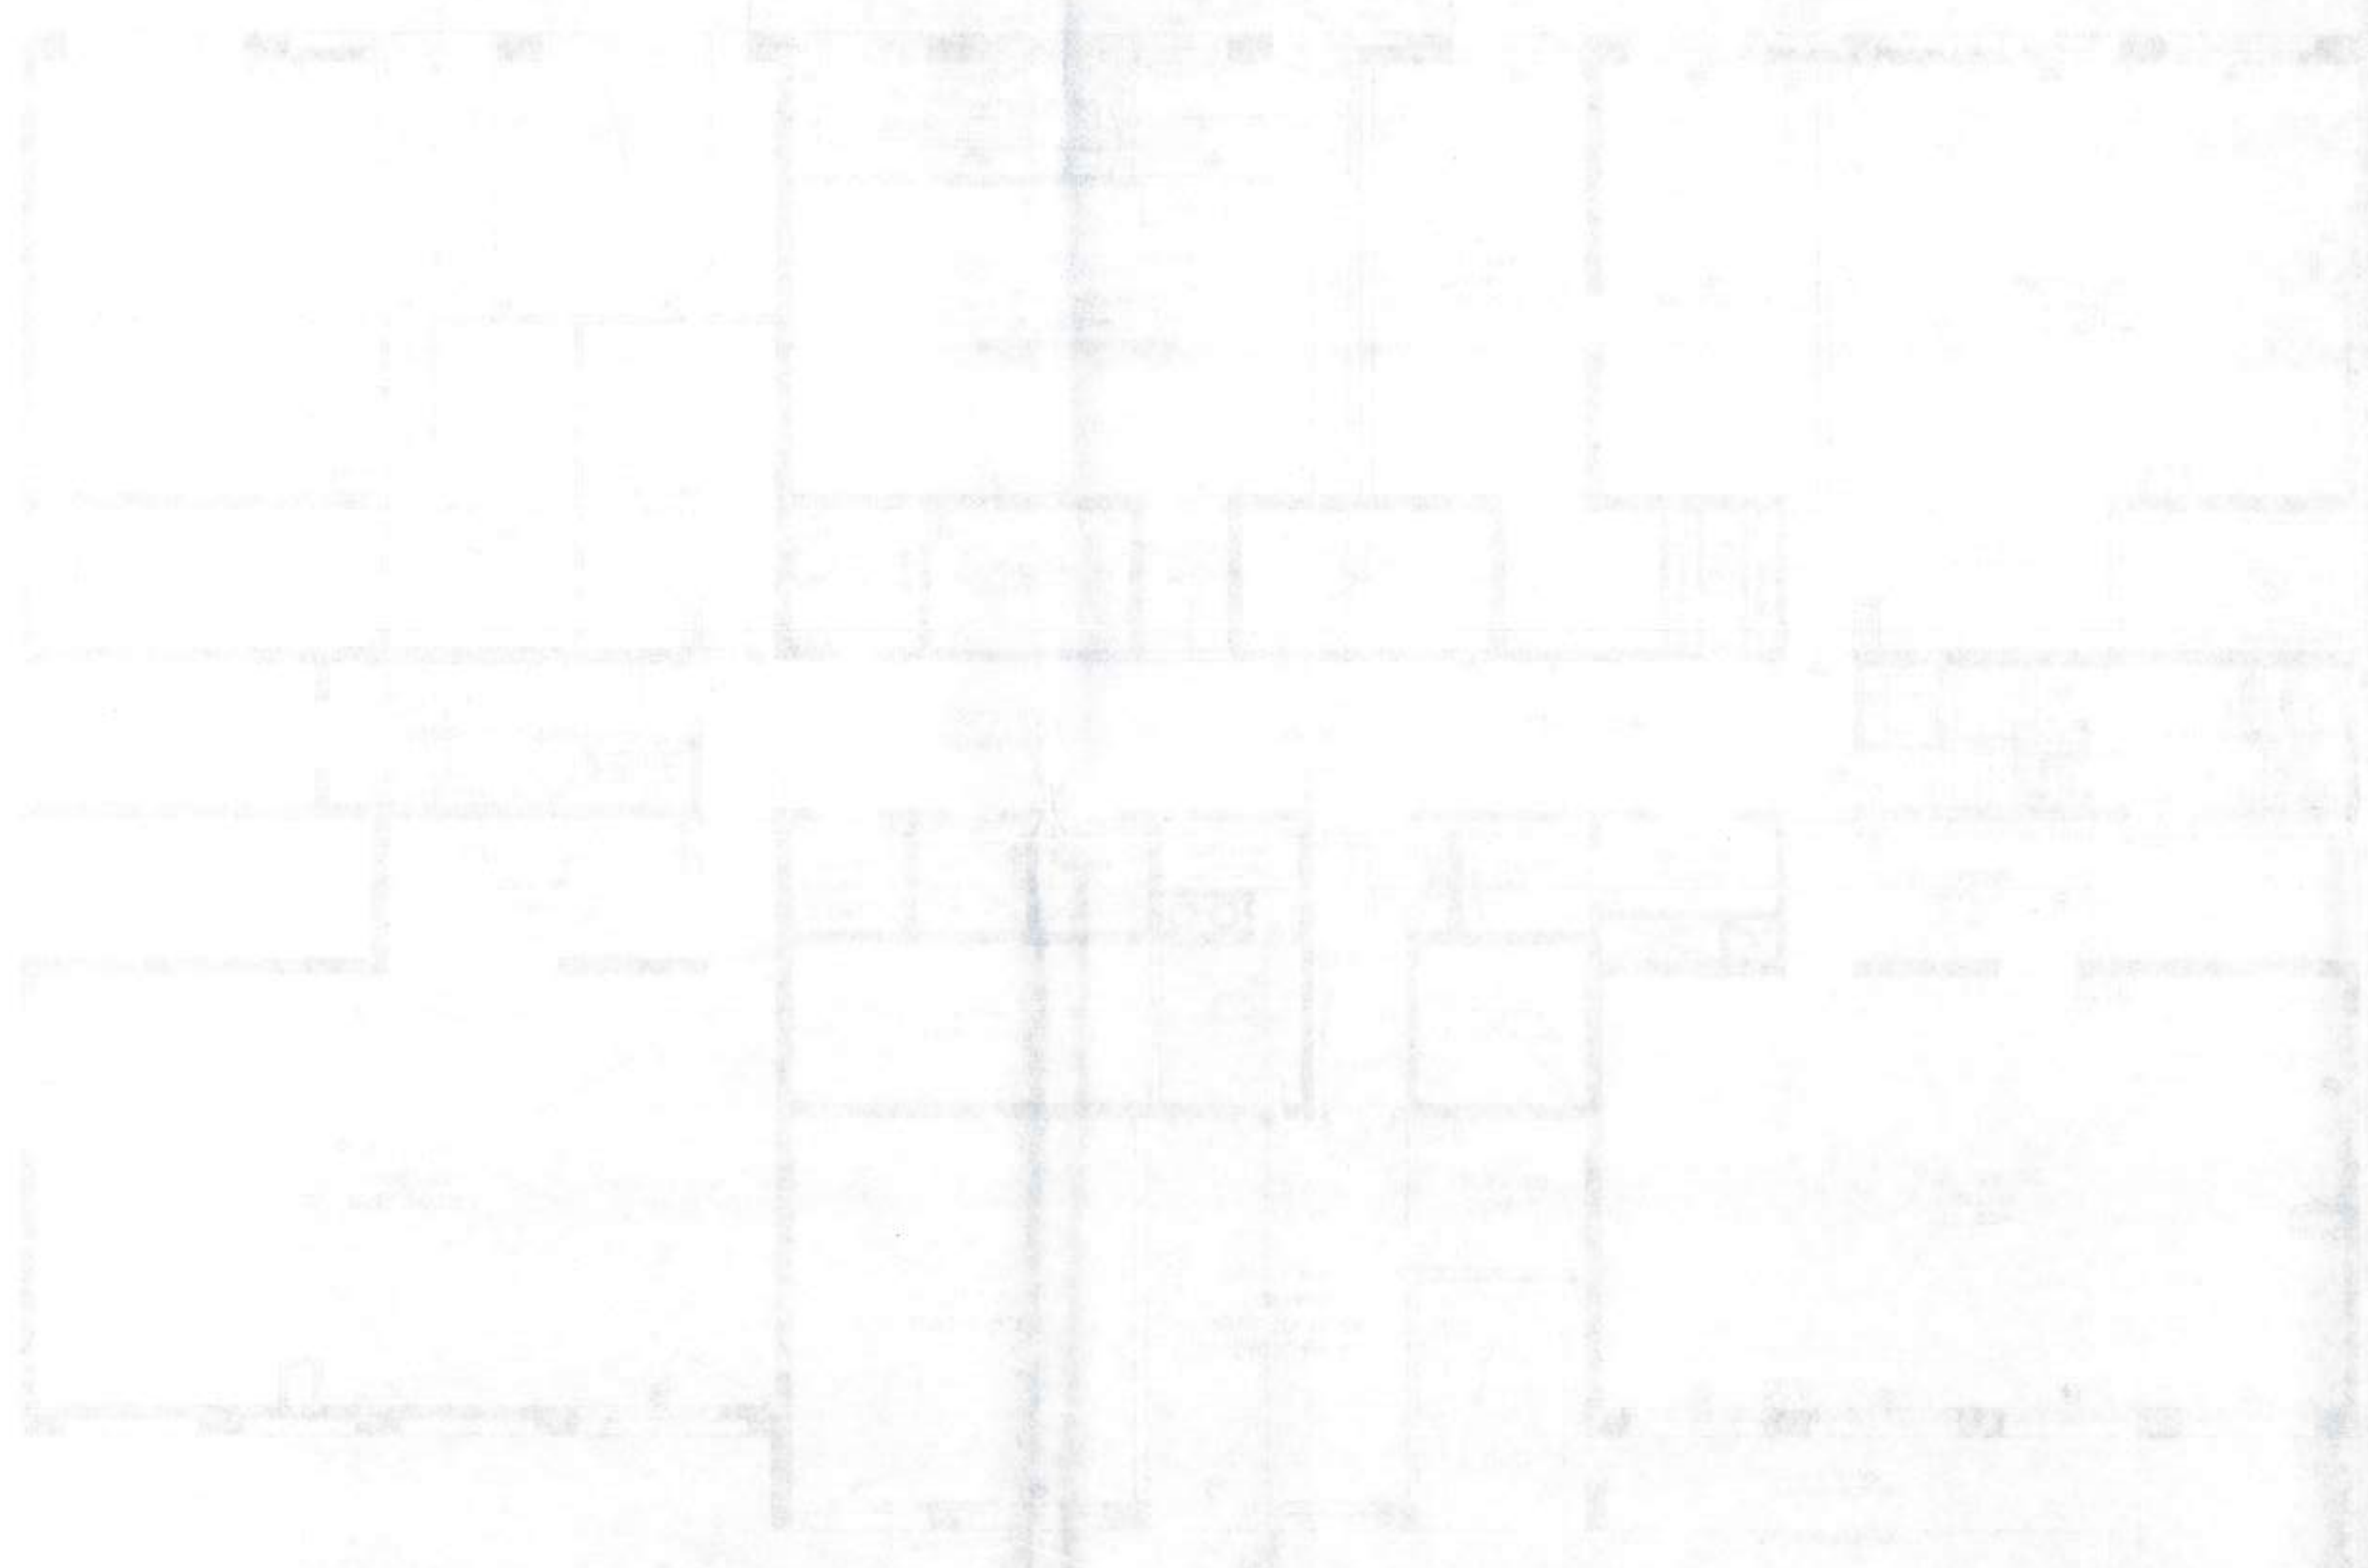

KOLKATA MUNICIPAL CORPORATION
BUILDING DEPT.
PLANS APPROVED UNDER SECTION 116-B (2)
B.R. No. 1162/2018
Approved Engineer (C.A.)
B.R. No. 1162/2018
SL-31/17-21/2018-2019
This Plan is to be treated as Final
and correct after completion of
D.S. Plan No. 1162/2018
Dated 27/07/2018
En-Engineer (C.A.)
B.R. No. 1162/2018

Approved by *Dr. B. B. Chatterjee* dt-06.08.2018
PARTY'S COPY

[Faint, illegible text, likely a specification or schedule of materials, possibly in Bengali.]