


SITE PLAN SHOWING THE LAND OF BAIDYANATH CONSTRUCTIONS REPRESENTED BY ITS PARTNERS (1) SWASTIK VILLAS PRIVATE LTD (2). SRI SANTOSH KUMAR GUPTA S/O SRI BHRIGU PRASAD GUPTA (3) SMT. RINA GUPTA W/O SRI SANTOSH KUMAR GUPTA AT. DEMDEMA ROAD, P.O.- SALUGARA,, P.S- BHAKTINAGAR DIST. - JALPAIGURI UNDER DABGRAM -I (G.P)

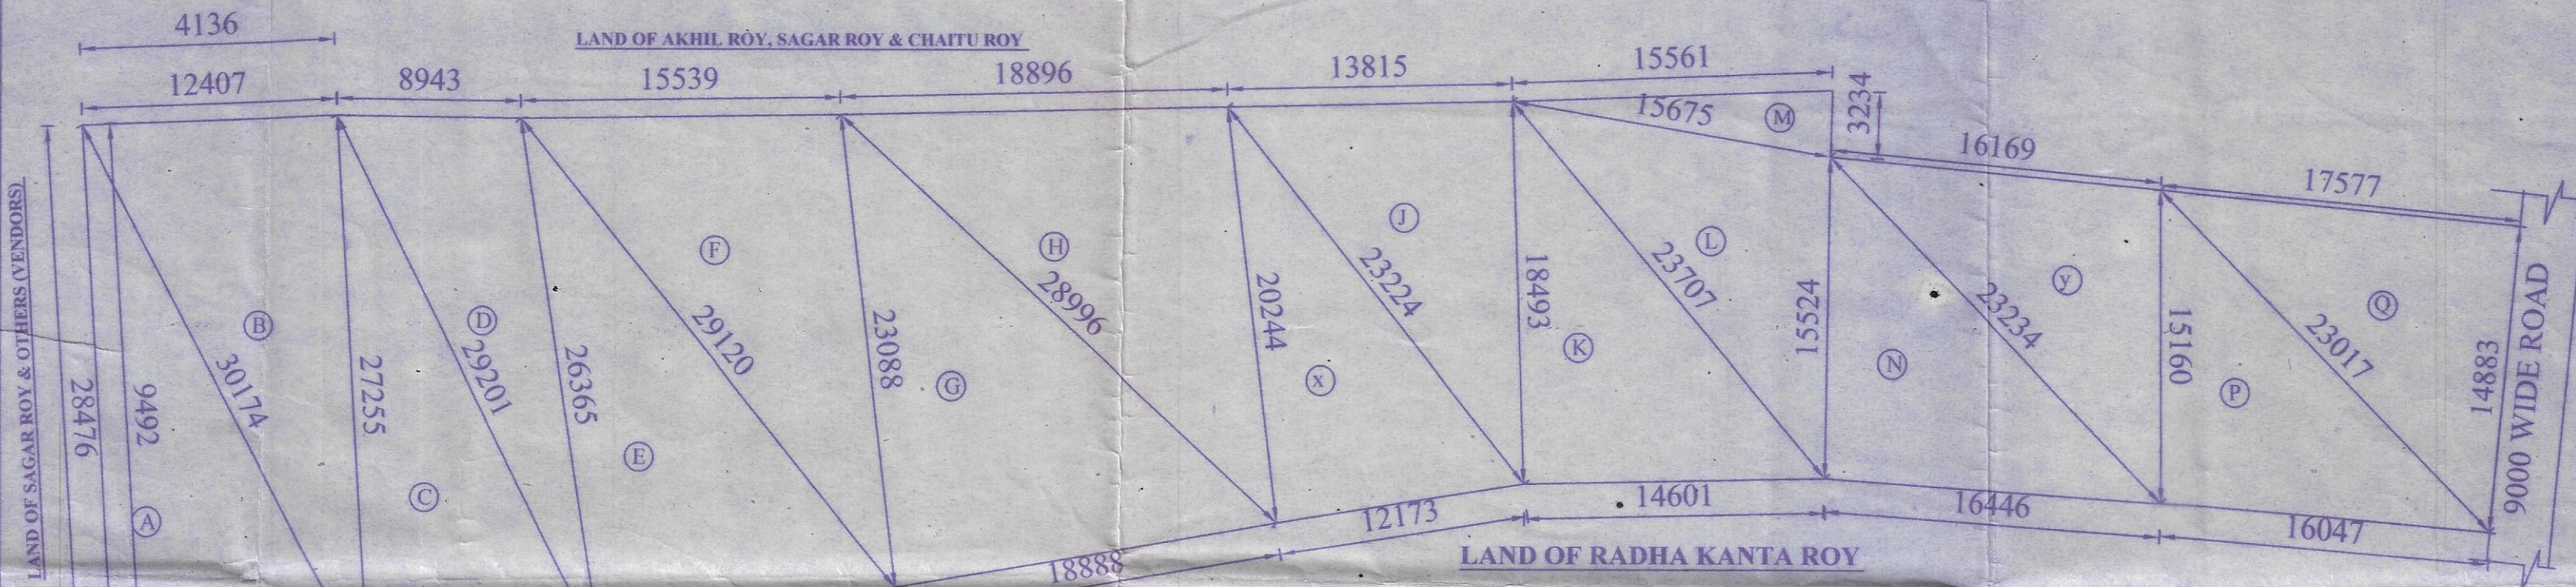

SITE PLAN
SCALE: 1:400

LAND OF SCHEDULE
 MOUZA - DABGRAM
 SHEET No. - 2 (R.S.) & 2(L.R.)
 PLOT No. - 62, 81, 61/339 & 61/342(R.S.),
 312, 313 & 314 (L.R.)
 KHATIAN No. - 466/18 (R.S.)
 46, 47, 48 & 49 (L.R.)
 J.L. No. - 2
 P.S. - BHAKTI NAGAR
 DIST. - JALPAIGURI
 UNDER DABGRAM I - G.P

AREA SCHEDULE :-
 2428.11 M² (AS PER DEED)
 2428.06 M² (AS PER SITE)




Memo No. 1253/RAJ/PS/F-2
 Date 31/12/18
 Sub-Assistant Engineer (B.P.C.)
 Rajganj Dev. Block
 APPROVED
 Executive Officer
 Rajganj Panchayat Sanitary
 P.O. Rajganj, Dist. Jalpaiguri

Swastik Villas (P) Ltd.
 Director


Rantach Kundu
 Rina Gupta

SIGN. OF OWNERS

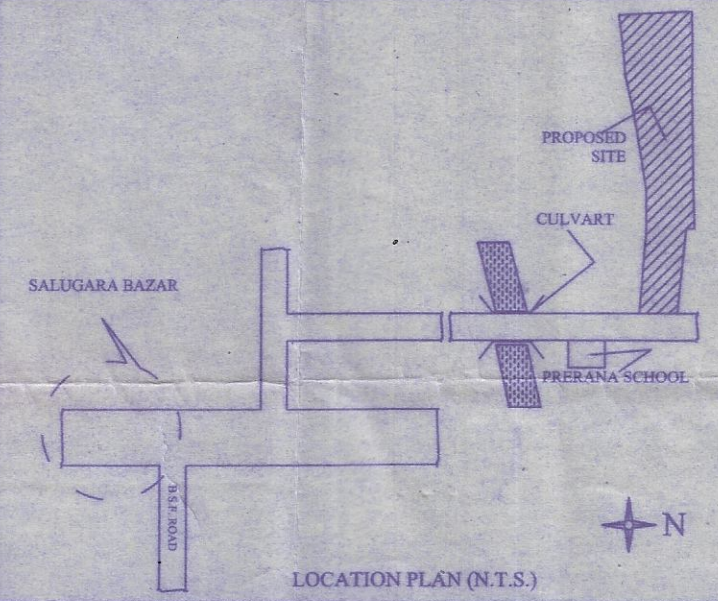

AREA CALCULATION OF LAND

A	28.476 X 12.41 X 30.147 X 35.52 = 176.14 M ²
B	12.407 X 30.174 X 27.255 X 34.92 = 169.04 M ²
C	11.391 X 27.255 X 29.201 X 33.92 = 155.15 M ²
D	8.943 X 29.201 X 26.365 X 32.25 = 116.28 M ²
E	26.365 X 14.641 X 29.12 X 35.06 = 192.39 M ²
F	15.539 X 29.12 X 23.088 X 33.87 = 178.44 M ²
G	18.888 X 23.088 X 28.996 X 35.49 = 217.70 M ²
H	18.896 X 28.996 X 20.244 X 34.07 = 190.37 M ²
X	20.244 X 23.224 X 12.173 X 27.82 = 123.13 M ²
J	23.224 X 13.815 X 18.493 X 27.77 = 127.73 M ²
K	18.493 X 14.601 X 23.707 X 28.40 = 135.00 M ²
L	23.707 X 15.675 X 15.524 X 27.45 = 120.20 M ²
M	15.675 X 15.561 X 3.234 X 17.24 = 25.10 M ²
N	15.524 X 16.446 X 23.234 X 27.60 = 127.46 M ²
Y	16.169 X 23.234 X 15.16 X 27.28 = 121.96 M ²
O	15.16 X 16.047 X 23.017 X 27.11 = 121.17 M ²
P	23.017 X 17.577 X 14.883 X 27.74 = 130.80 M ²
TOTAL = 2428.06 M²	

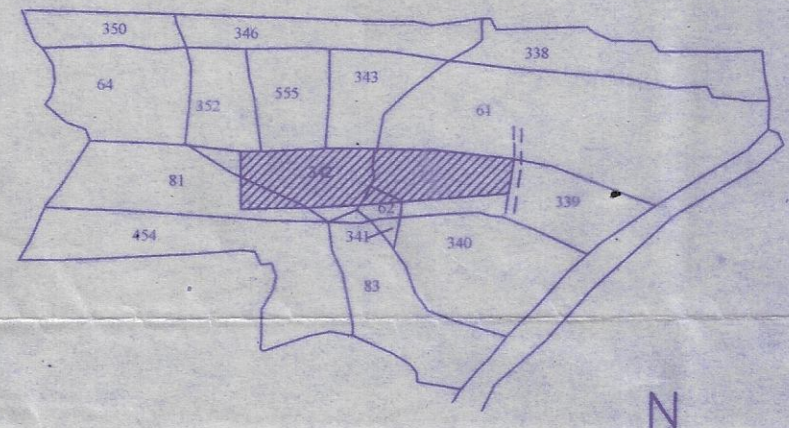

PART OF MOUZA - DABGRAM, J.L. NO.-2
 SHEET NO.- 2 (R.S.), SCALE -N.T.S.

Er. ARUP CHAKRABORTY
 LICENSED BUILDING SURVEYOR CLASS-I
 S.M.C. EMPANELMENT NUMBER-02
 Utpal Nagar, Champasari
 Phone : 9832016675
 E-mail : arupchakraborty5@gmail.com

SIGN. OF L.B.S.