


BLOCK 1

BLOCK 3

SECTION-YY

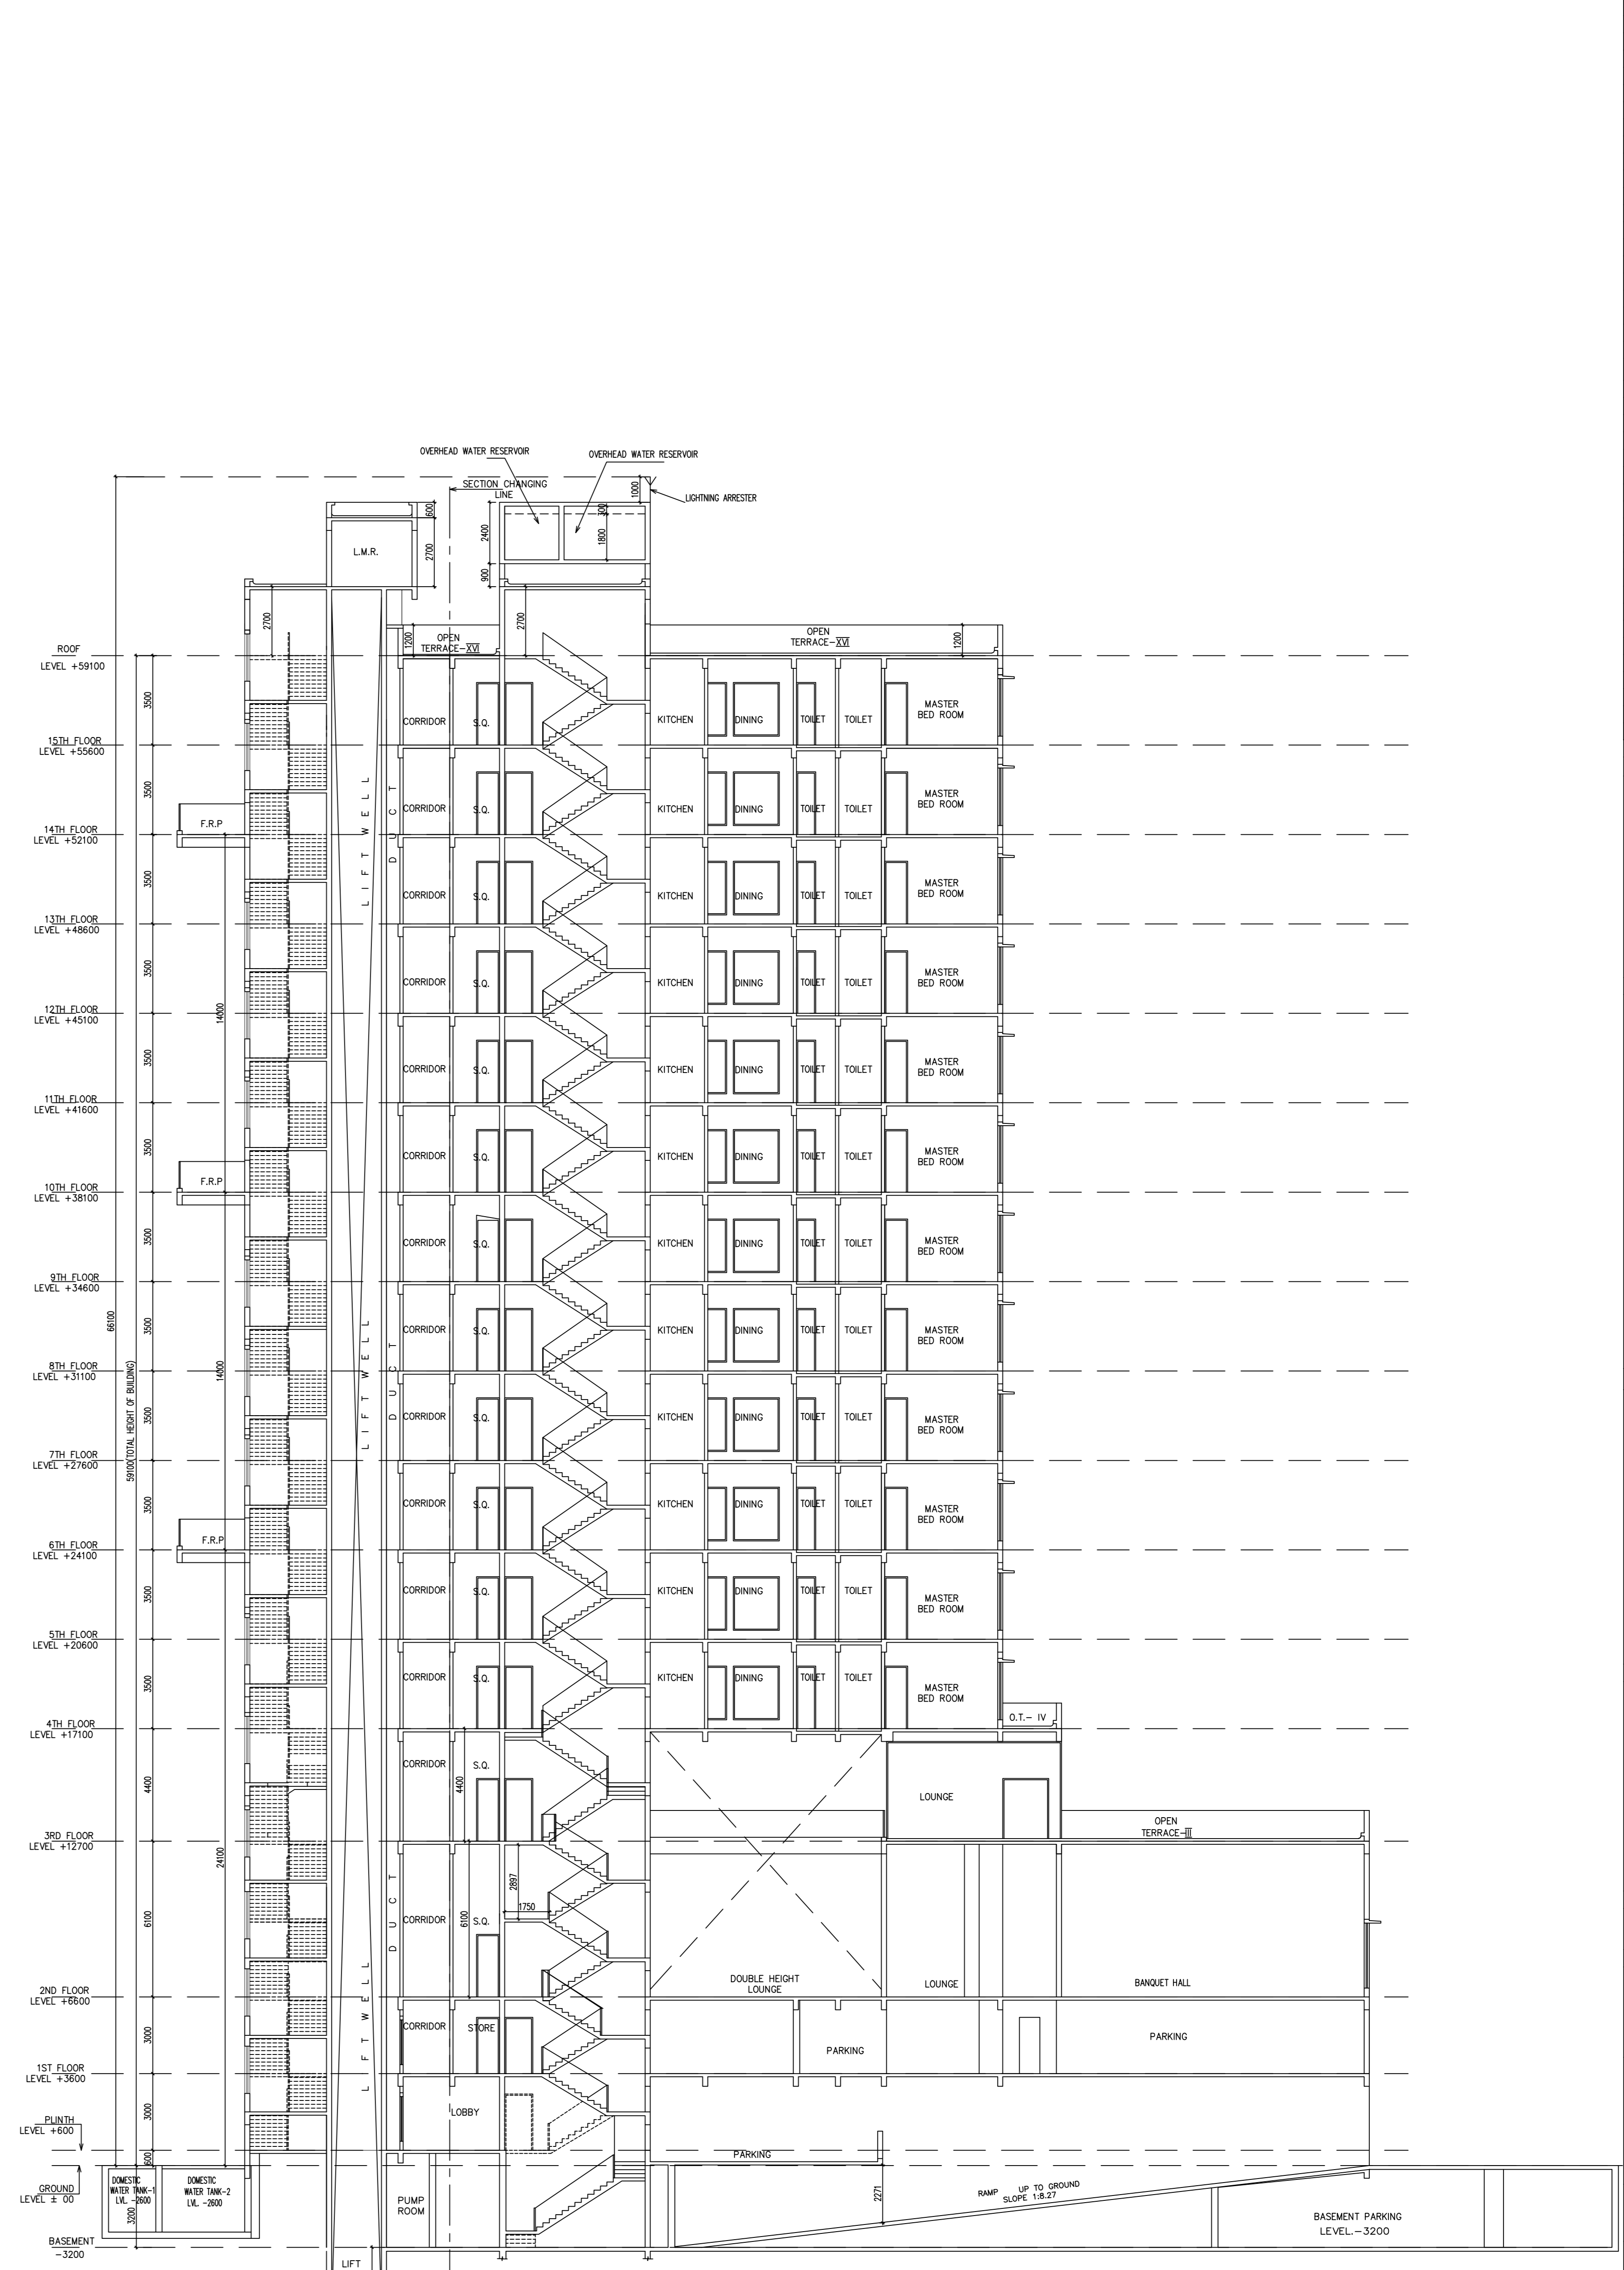

BLOCK 2

SECTION-ZZ

SCHEDULE OF DOORS & WINDOWS				
SCHEDULE OF WINDOWS:-				
NO	SILL	LENTH	SIZE	
W1	350	2400	1800X2100	
W2	350	2400	1500X2100	
W3	1050	2400	3000X400	
W4	350	2400	1500X2100	
W5	1050	2400	1000X400	
W6	1400	2400	700X1500	
W6S	1400	2400	600X1500	
W7	750	2400	1500X700	
W8	750	2400	850X700	
W8Z	750	2400	1200X700	
AS PER ELEV.				
W9A	350	2200	1800X1850	
W9A	1050	2200	1000X150	
W9A	1400	2200	700X850	
W9A	1400	2200	700X850	
W9A	750	2200	1500X450	
W9A	750	2200	850X450	
W9A	750	2200	1200X450	
SCHEDULE OF DOORS:-				
NO	SILL	LENTH	SIZE	
D1	-	2450	1800X2450	
D2	-	2450	1000X2450	
D3	-	2450	1000X2450	
D4	-	2450	800X2450	
D5	-	2450	700X2450	
D6	-	2450	1000X2450	
D7	-	2450	2400X2450	
D8	-	2450	2850X2450	
D9	-	2450	3000X2450	
D10	-	2450	3000X2450	
D11	-	2200	4000X2200	
D12	-	2200	4000X2200	
D13	-	2200	4000X2200	
D14	-	2200	1100X2200	
D15	-	2200	900X2200	
D16	-	2200	900X2200	
D17	-	2200	1000X2200	
D18	-	2200	1000X2200	
CERTIFICATE OF OWNER:-				
CERTIFIED THAT I HAVE GONE THROUGH THE BUILDING RULES FOR KOLKATA MUNICIPALITY AND ALSO UNDERSTAND TO ABIDE BY THESE RULES DURING AND AFTER CONSTRUCTION OF THE BUILDING.				
NAME OF OWNER/APPLICANT SUSHIL KUMAR AGARWAL (C.A.) OF 1. PRANJOY KUMAR CHOWDHARY 2. SUSHIL KUMAR CHOWDHARY 3. PRABHAT KUMAR CHOWDHARY 4. ANKIT KUMAR CHOWDHARY 5. VINAY KUMAR CHOWDHARY 6. VIKAS CHOWDHARY 7. ANIL KUMAR CHOWDHARY 8. SAHAYK HEERATH LLP				
CERTIFICATE OF STRUCTURAL ENGINEER:-				
THIS IS TO CERTIFY THAT THE STRUCTURAL DESIGN AND DRAWINGS OF BOTH FOUNDATION AND SUPER STRUCTURE OF THE BUILDING HAS BEEN MADE BY ME CONSIDERING ALL POSSIBLE LOADS INCLUDING THE SEISMIC LOADS AS PER THE NATIONAL BUILDING CODE OF INDIA AND CERTIFIED THAT IT IS SAFE AND STABLE IN ALL RESPECTS. SOIL TEST REPORT HAS BEEN DONE BY GEO CONSULTANT AT 60 ANDUL ROAD, HOWRAH-711009.				
NAME OF STRUCTURAL ENGR. DEBIDAS BISWAS ESR - 11212				
NAME OF STRUCTURAL REVIEWER MANJUKA MAHAPATRA ESR - 111214				
CERTIFICATE OF GEO-TECHNICAL ENGR. THE UNDERSIGNED HAS INSPECTED THE SITE AND CERTIFIED SOIL INVESTIGATION THERE ON. IT IS CERTIFIED THAT EXISTING SOIL OF THE SITE IS ABLE TO CARRY THE LOAD COMING FROM THE PROPOSED CONSTRUCTION AND THE FOUNDATION SYSTEM PROPOSED HEREIN IS SAFE AND STABLE IN ALL RESPECT FROM THE GEOTECHNICAL POINT OF VIEW.				
NAME OF GEO TECHNICAL ENGR. RISHI PAL REG. NO. - GLT-1312				
CERTIFICATE OF ARCHITECT I DO HEREBY CERTIFY WITH FULL RESPONSIBILITY THAT THE BUILDING PLAN HAS BEEN DRAWN UP AS PER K.M.C. BUILDING RULE - 2009 AS AMENDED FROM TIME TO TIME THAT THE WIDTH OF THE ARTERIAL ROAD CONFORM WITH THE PLAN AND IT IS A BUILDABLE SITE NOT A TANK OR A FLEET DEPOT. THE SITE PLAN, LOCATION PLAN ACCORDS WITH THE REGD. DEED PLAN. THE EXISTING STRUCTURE AS SHOWN FULLY OCCUPIED BY OWNERS AS PER OWNERS UNDERSTANDING.				
NAME OF ARCHITECT JAY PRAKASH BHARAT KUMAR AGRAWAL REG. NO. - CA/18/1098				
TITLE - SECTION - YY, SECTION - ZZ				
PROJECT - PROPOSED RESIDENTIAL BUILDING (R.G.-23) STORED OF HT - 7500 IN U.S. 30A OF K.M.C. ACT 1980 AND K.M.C. BUILDING RULES 2009 AT PREMISES NO. 125, BI-BOROHATLA MAIN ROAD, IN K.M.C. WARD NO. 117, BOROUGH NO. XIII - KOLKATA - 70008				
M.B.C MEETING NO. 431 MEETING DATE-22.01.2024 M.B.C. FILE NO. - 30223-51 APPROVED VIDE M.C. ITEM NO. M-42-40 DATE 07/06/2024 R.P. NO. 2024/2024, DATE 14.06.2024 VALID UPTO - 13.06.2025				
DIGITAL SIGNATURE OF A				
DIGITAL SIGNATURE OF E				
SHEET NO. - 13				
ARCHITECTS AGRAWAL & AGRAWAL BARODA KOLKATA				
SCALE DATE DEALT CHECKED 1:100 25.9.23 25.9.23 SUDIPTA/MEHKA SUDIPTA				