



PROPOSED SEWAGE & DRAINAGE LAYOUT PLAN
 OF PREMISES NO. 15/2, ANDUL ROAD, WARD NO. 41,
 BOROUGH - VII, P.S. : A.J.C. BOSE B.GARDEN, DIST. -
 HOWRAH,
 PIN : 711109, UNDER HOWRAH MUNICIPAL
 CORPORATION, WITHIN L.R. DAG NO. 12, 13, 14 & 48
 KHATIAN NO. 11 & 74, SHEET NO. 109, 133 MOUZA -
 SHIBPUR

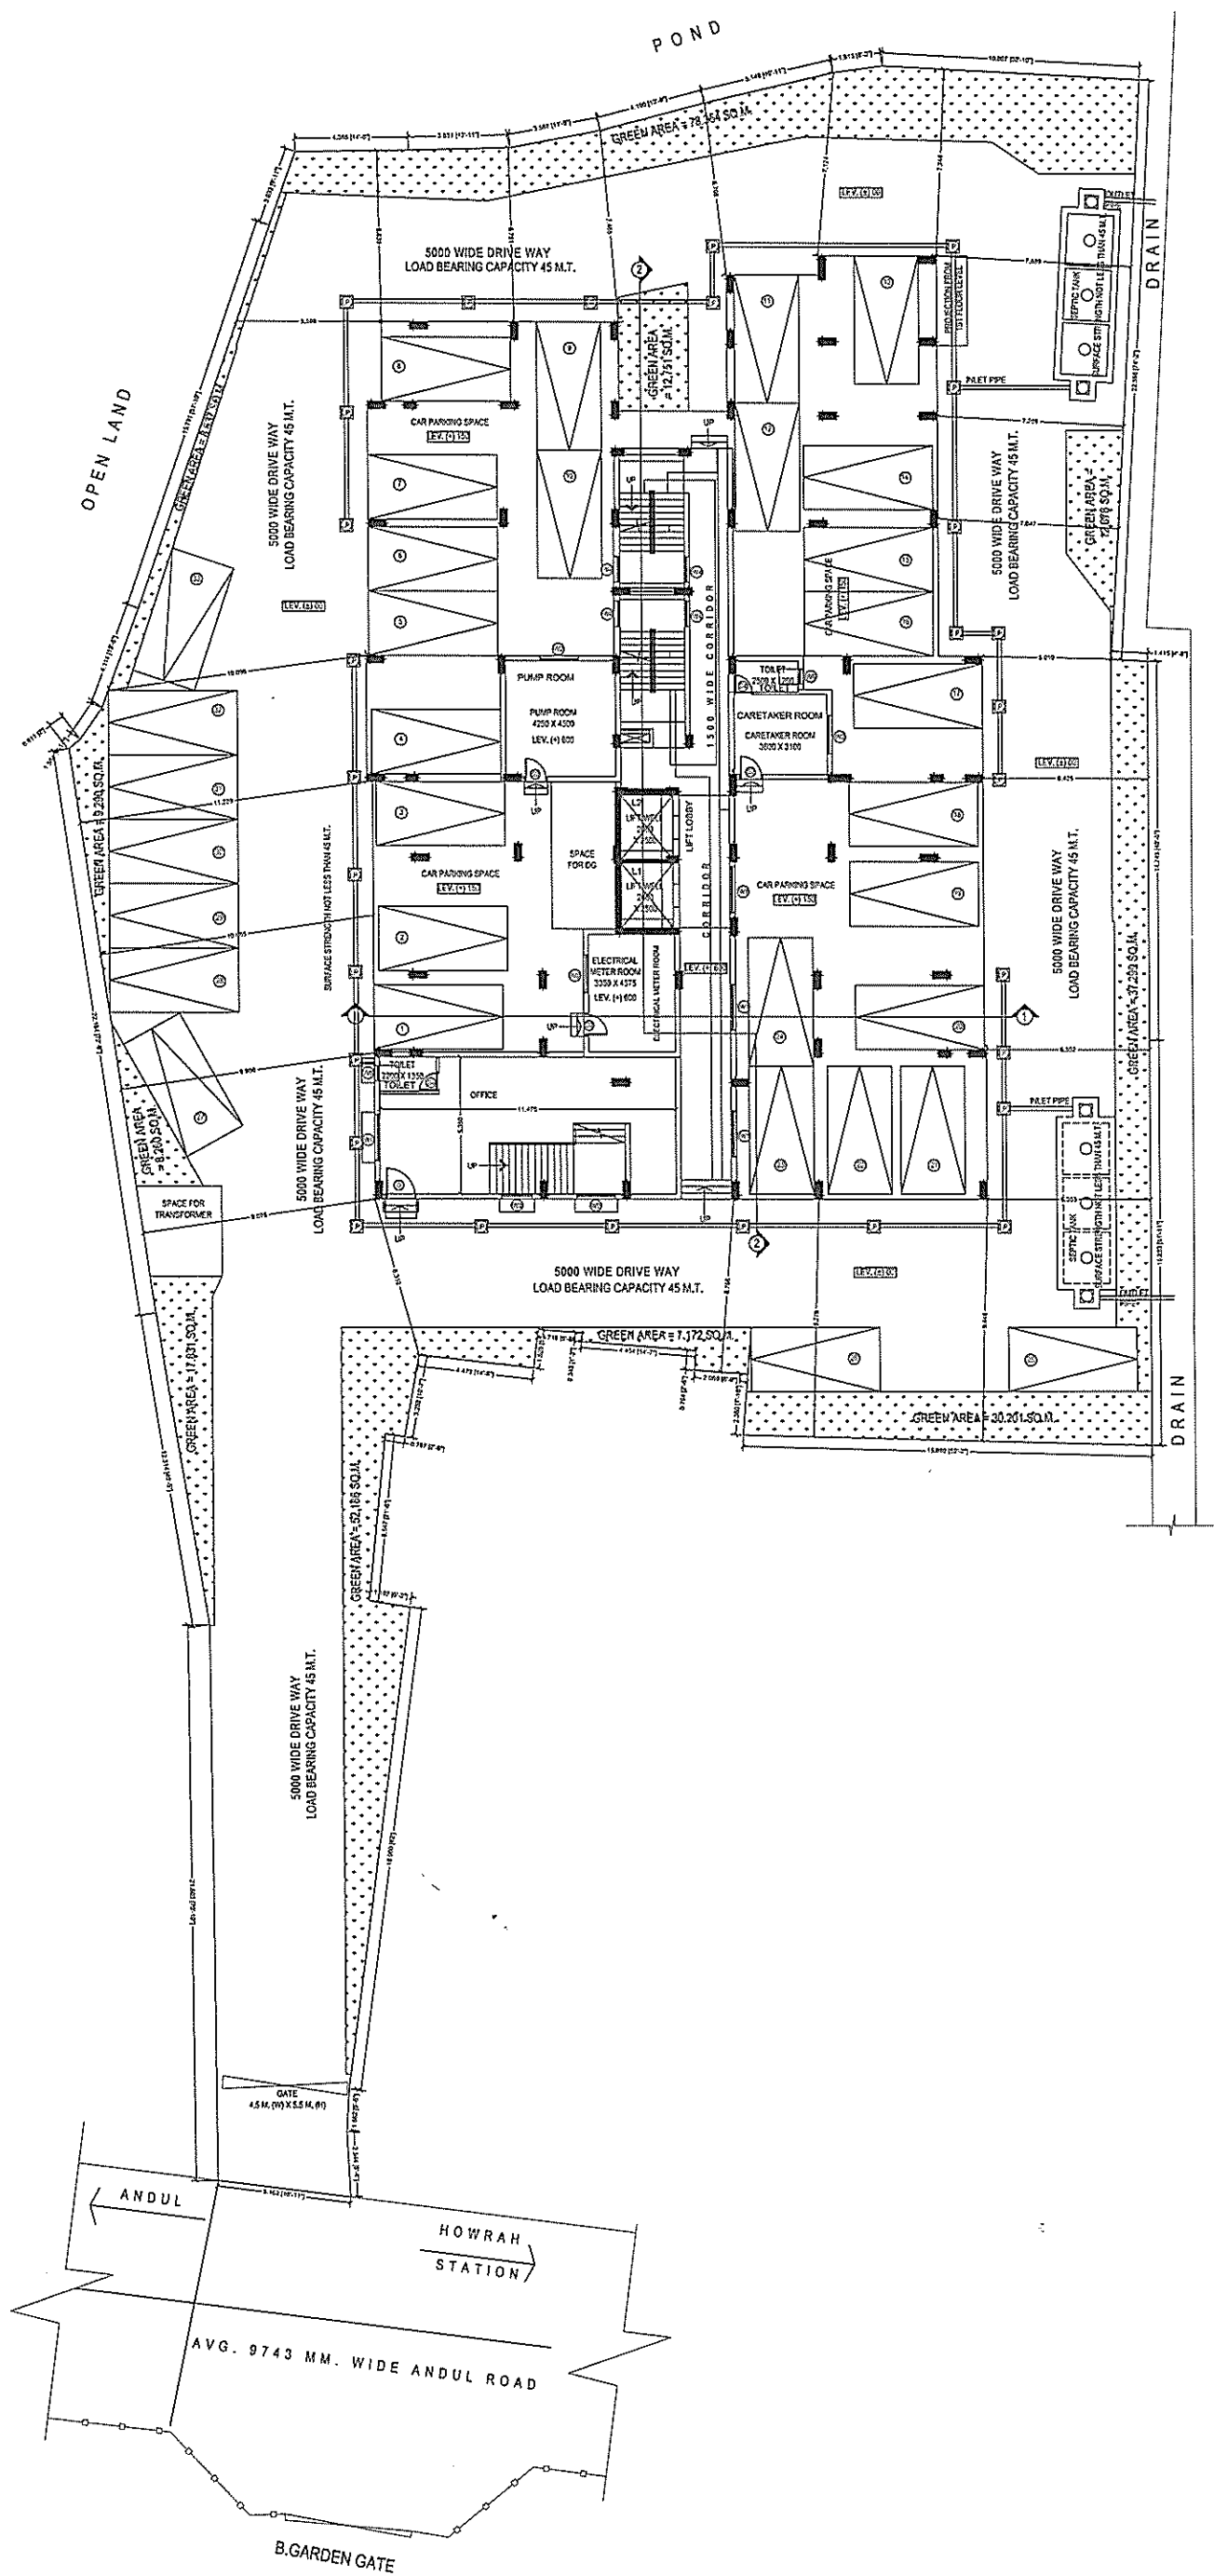

PROPOSED GROUND FLOOR PLAN INCLUDING
 DRAINAGE LAYOUT
 SCALE: 1:100
 FLOOR-GROUND



PROPOSED WATER CONNECTION LAYOUT PLAN
 OF PREMISES NO. 15/2, ANDUL ROAD, WARD NO. 41,
 BOROUGH - VII, P.S. : A.J.C. BOSE B.GARDEN, DIST. -
 HOWRAH,
 PIN : 711109, UNDER HOWRAH MUNICIPAL
 CORPORATION, WITHIN L.R. DAG NO. 12, 13, 14 & 48
 KHATIAN NO. 11 & 74, SHEET NO. 109, 133 MOUZA -
 SHIBPUR

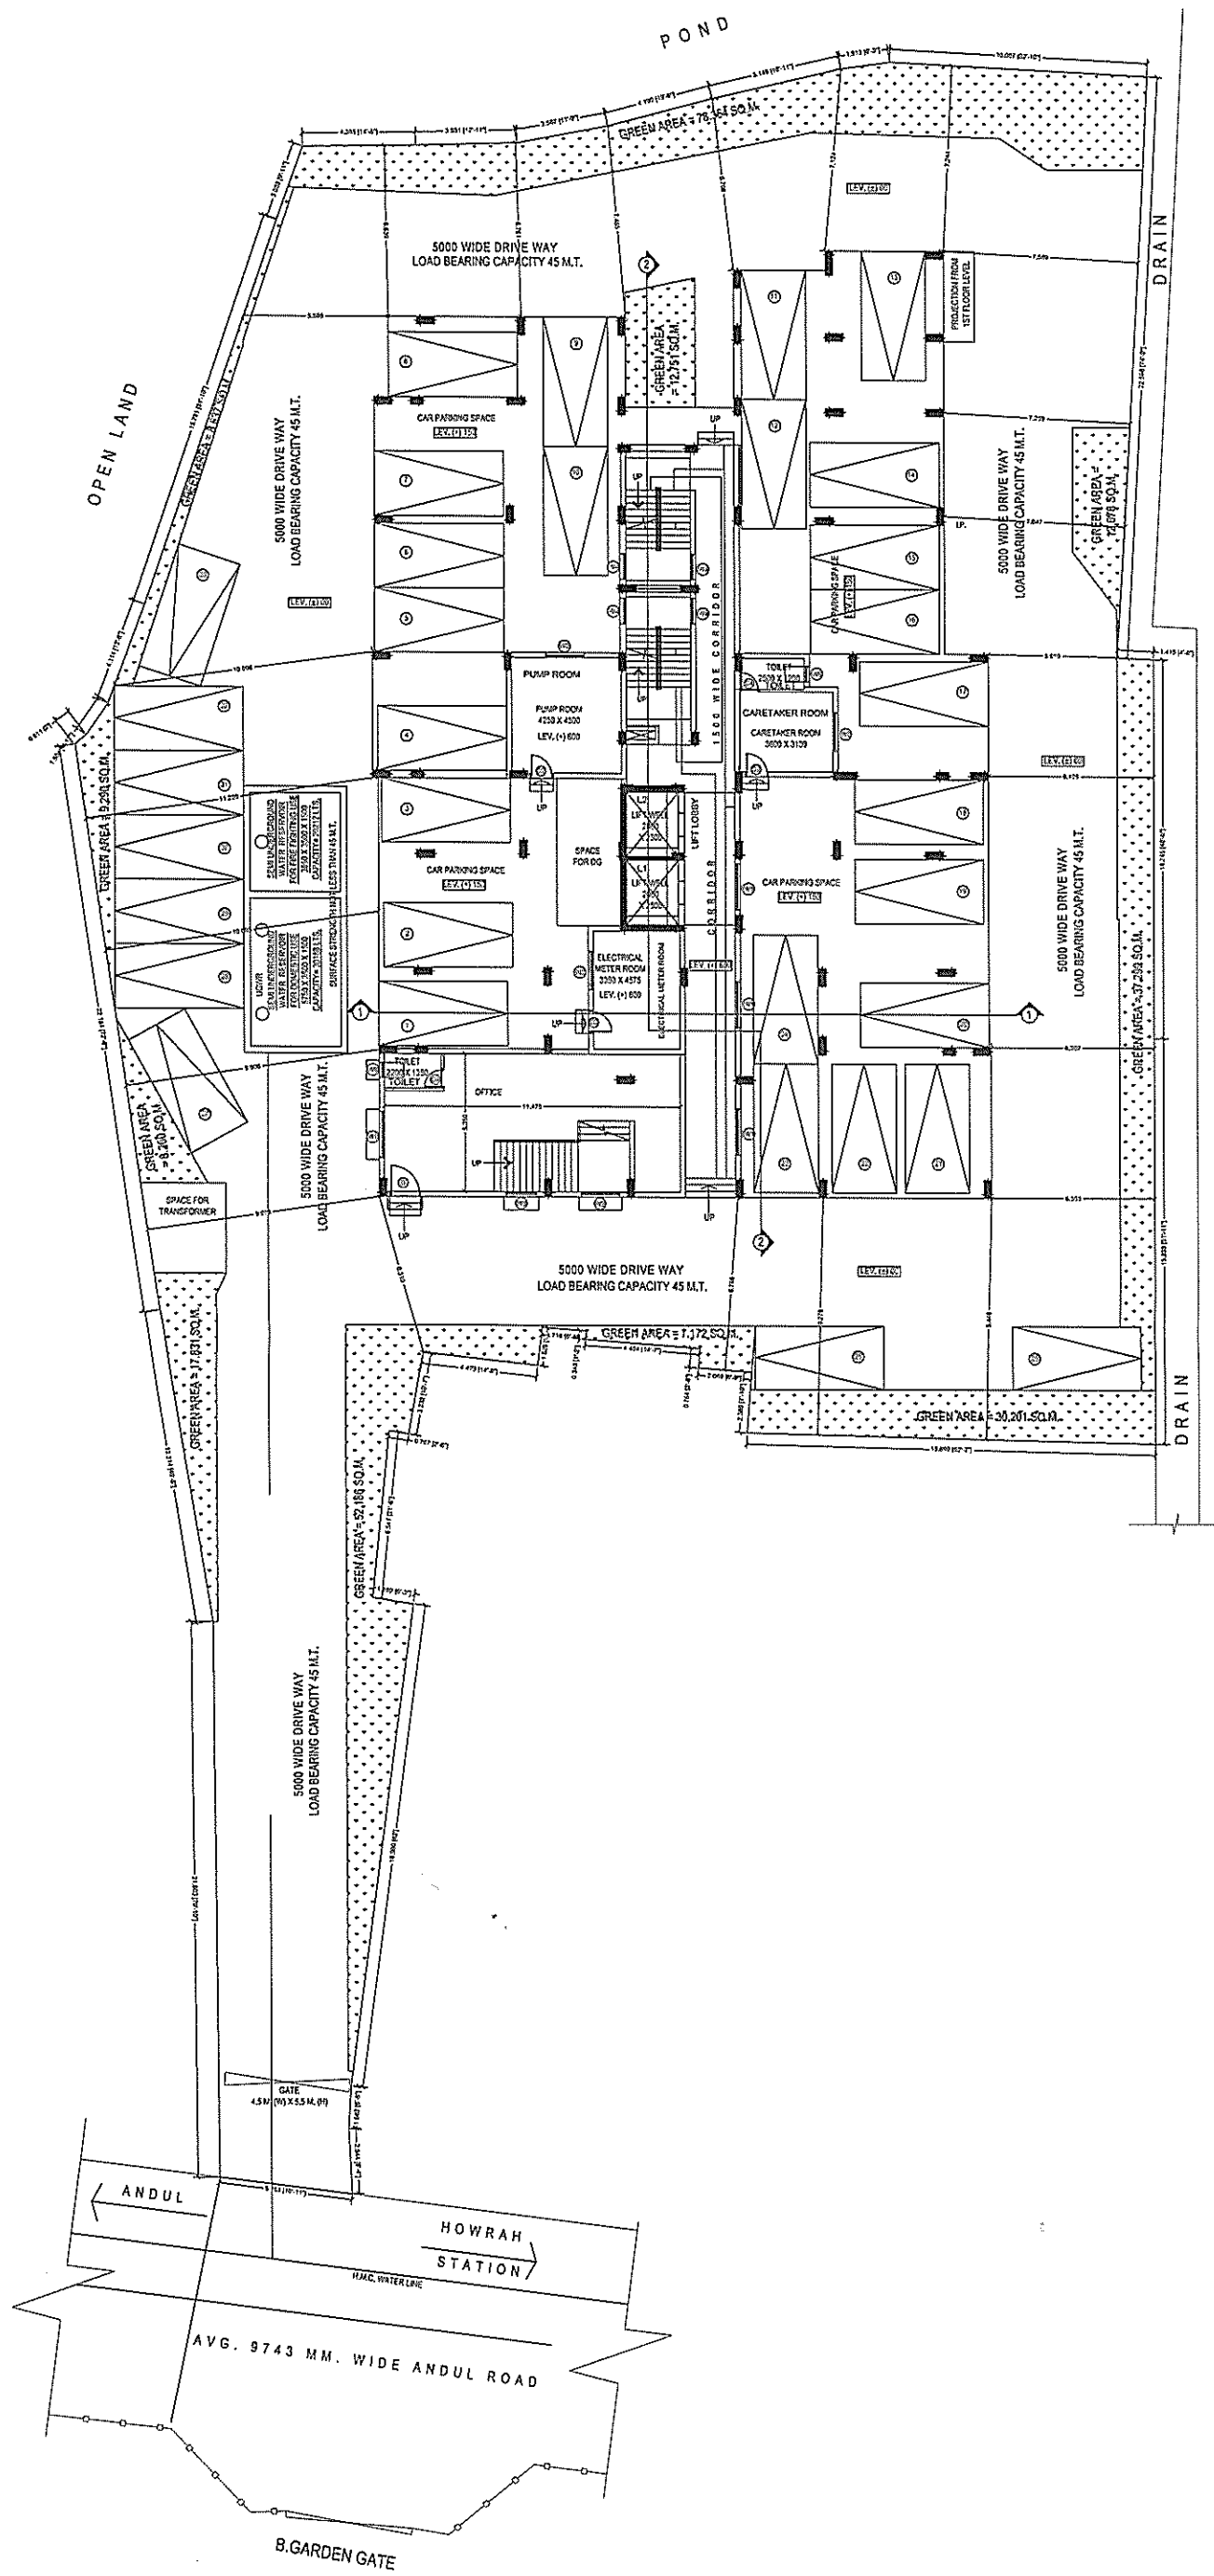

PROPOSED GROUND FLOOR PLAN INCLUDING
 DRAINAGE LAYOUT
 SCALE: 1:1250
 FLOOR-GROUND

