


1900 21784

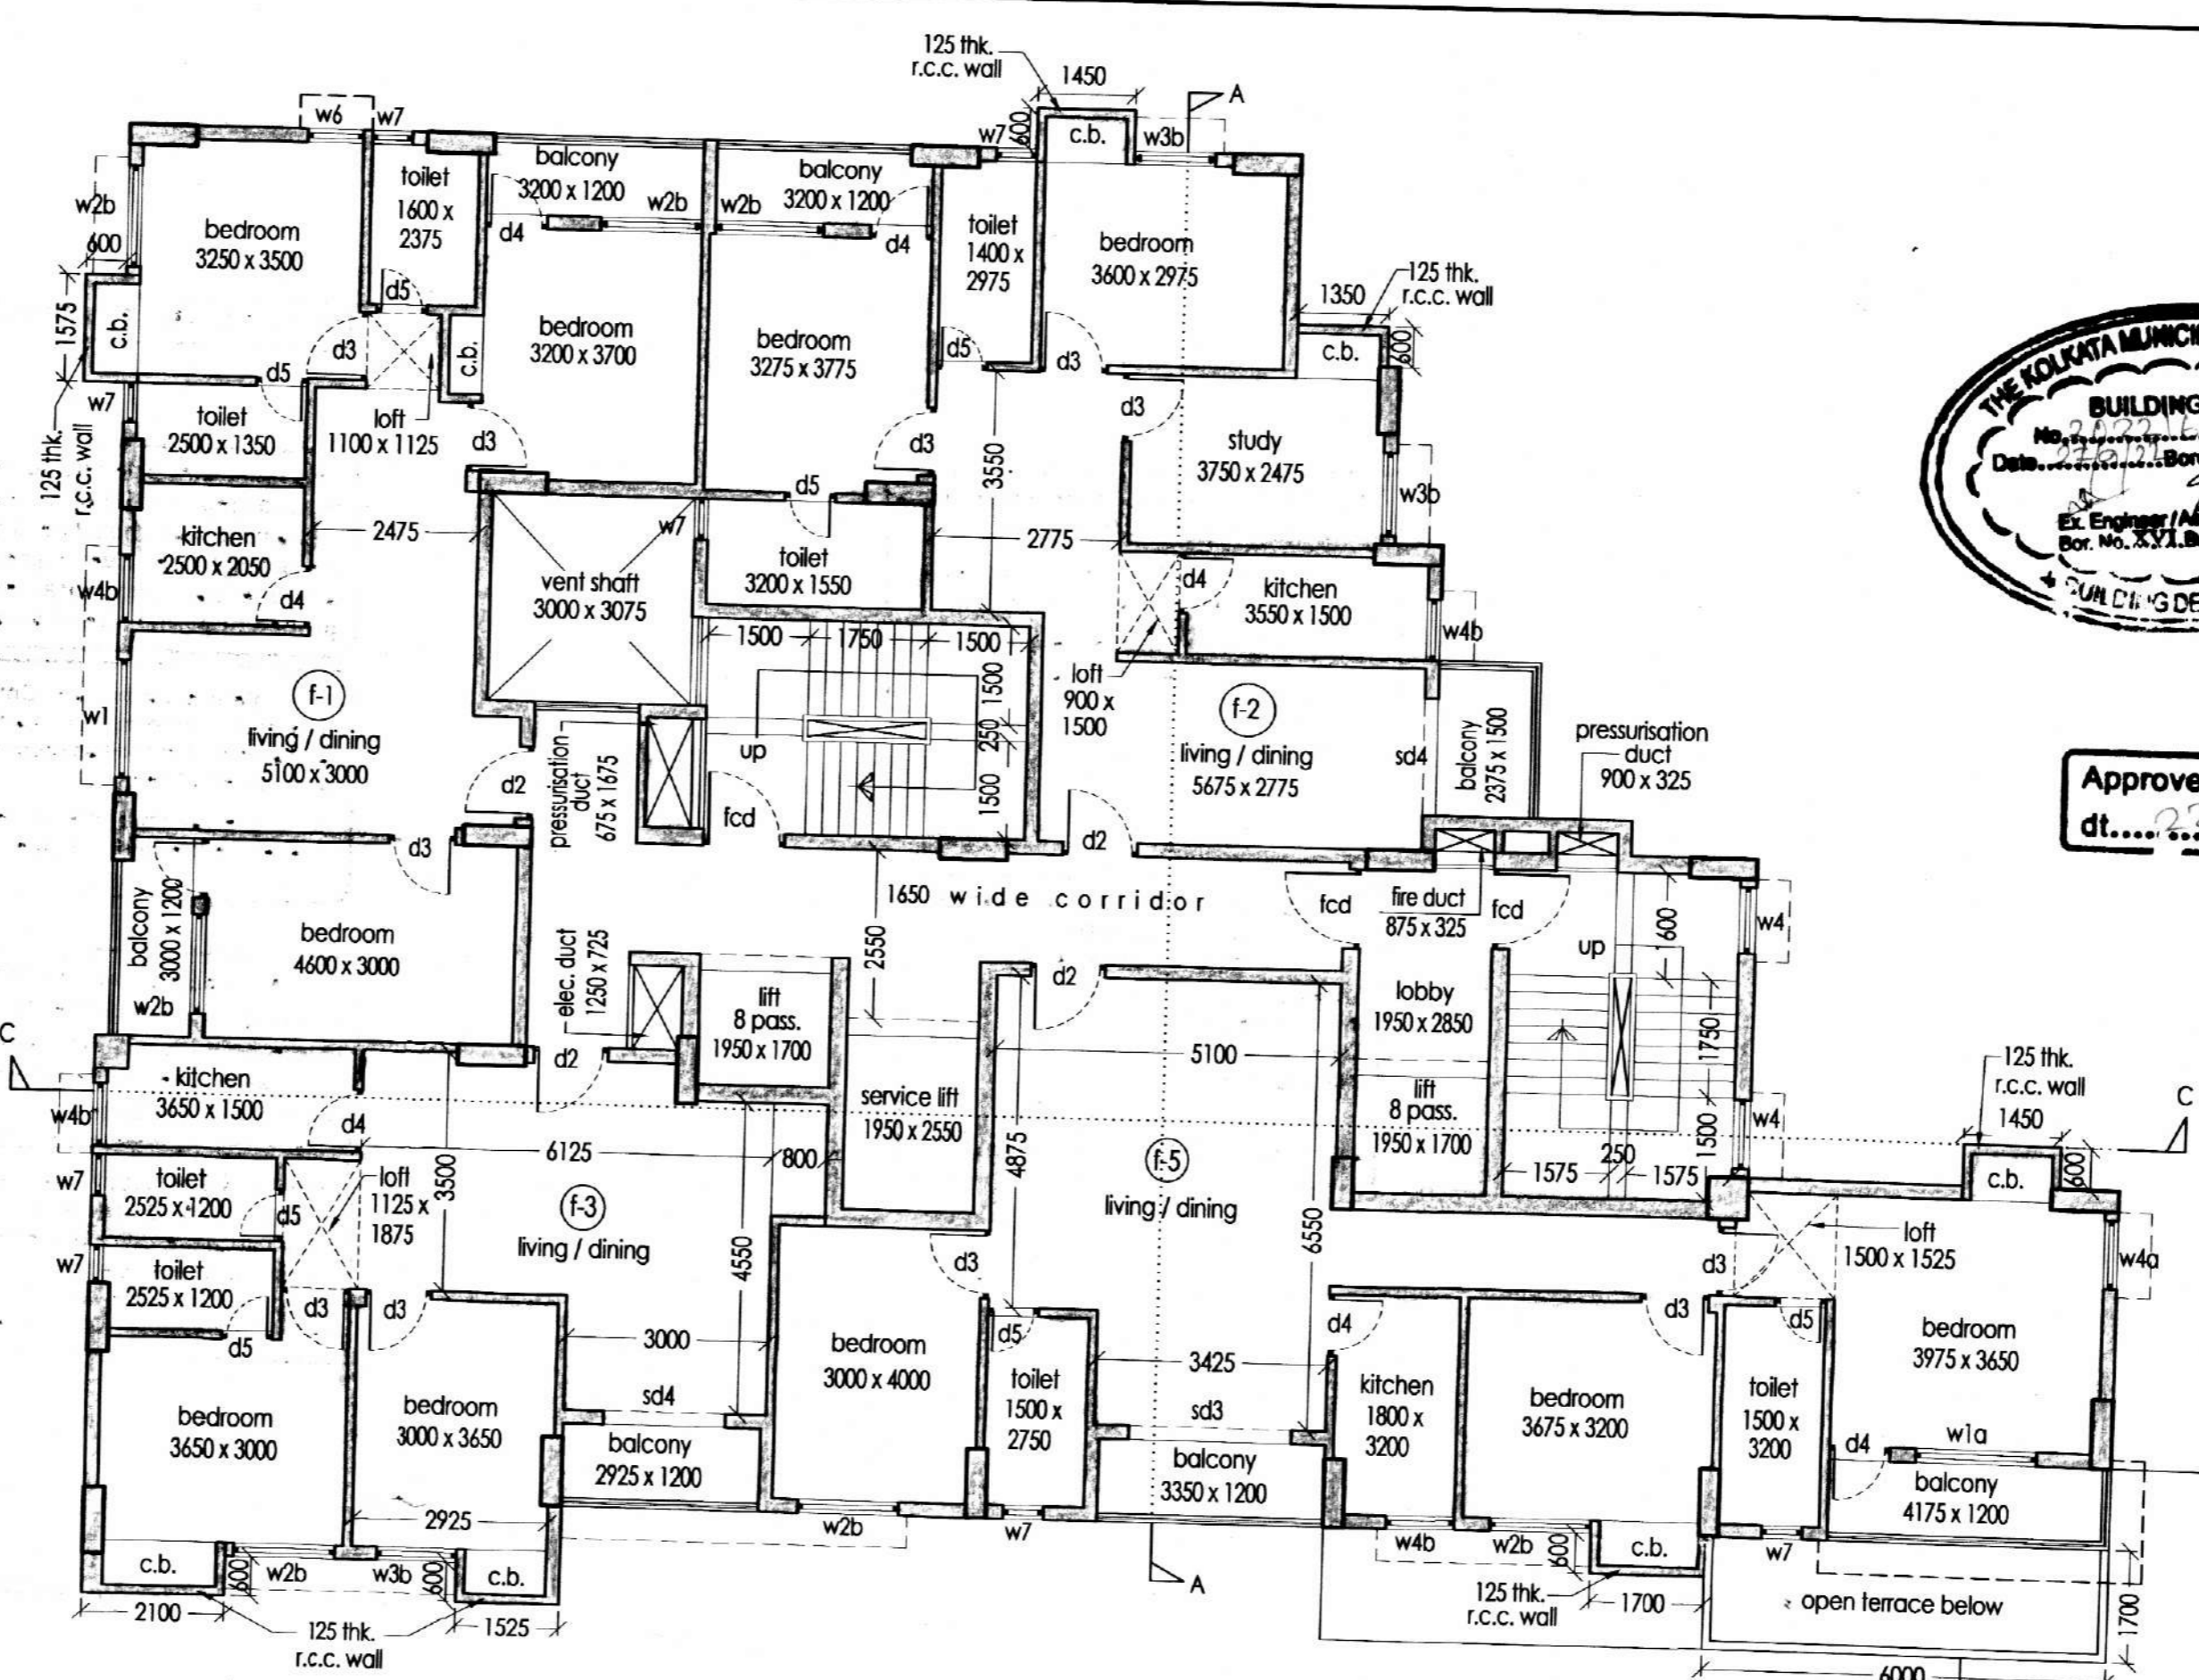


6TH FLOOR PLAN (FRONT BLOCK)
SCALE:-1:100



Approved by M.B.C.
dt. 22/04/2022



TYPICAL (3RD. TO 7TH.) FLOOR PLAN
(FRONT BLOCK)
(AS PER SANCTION)

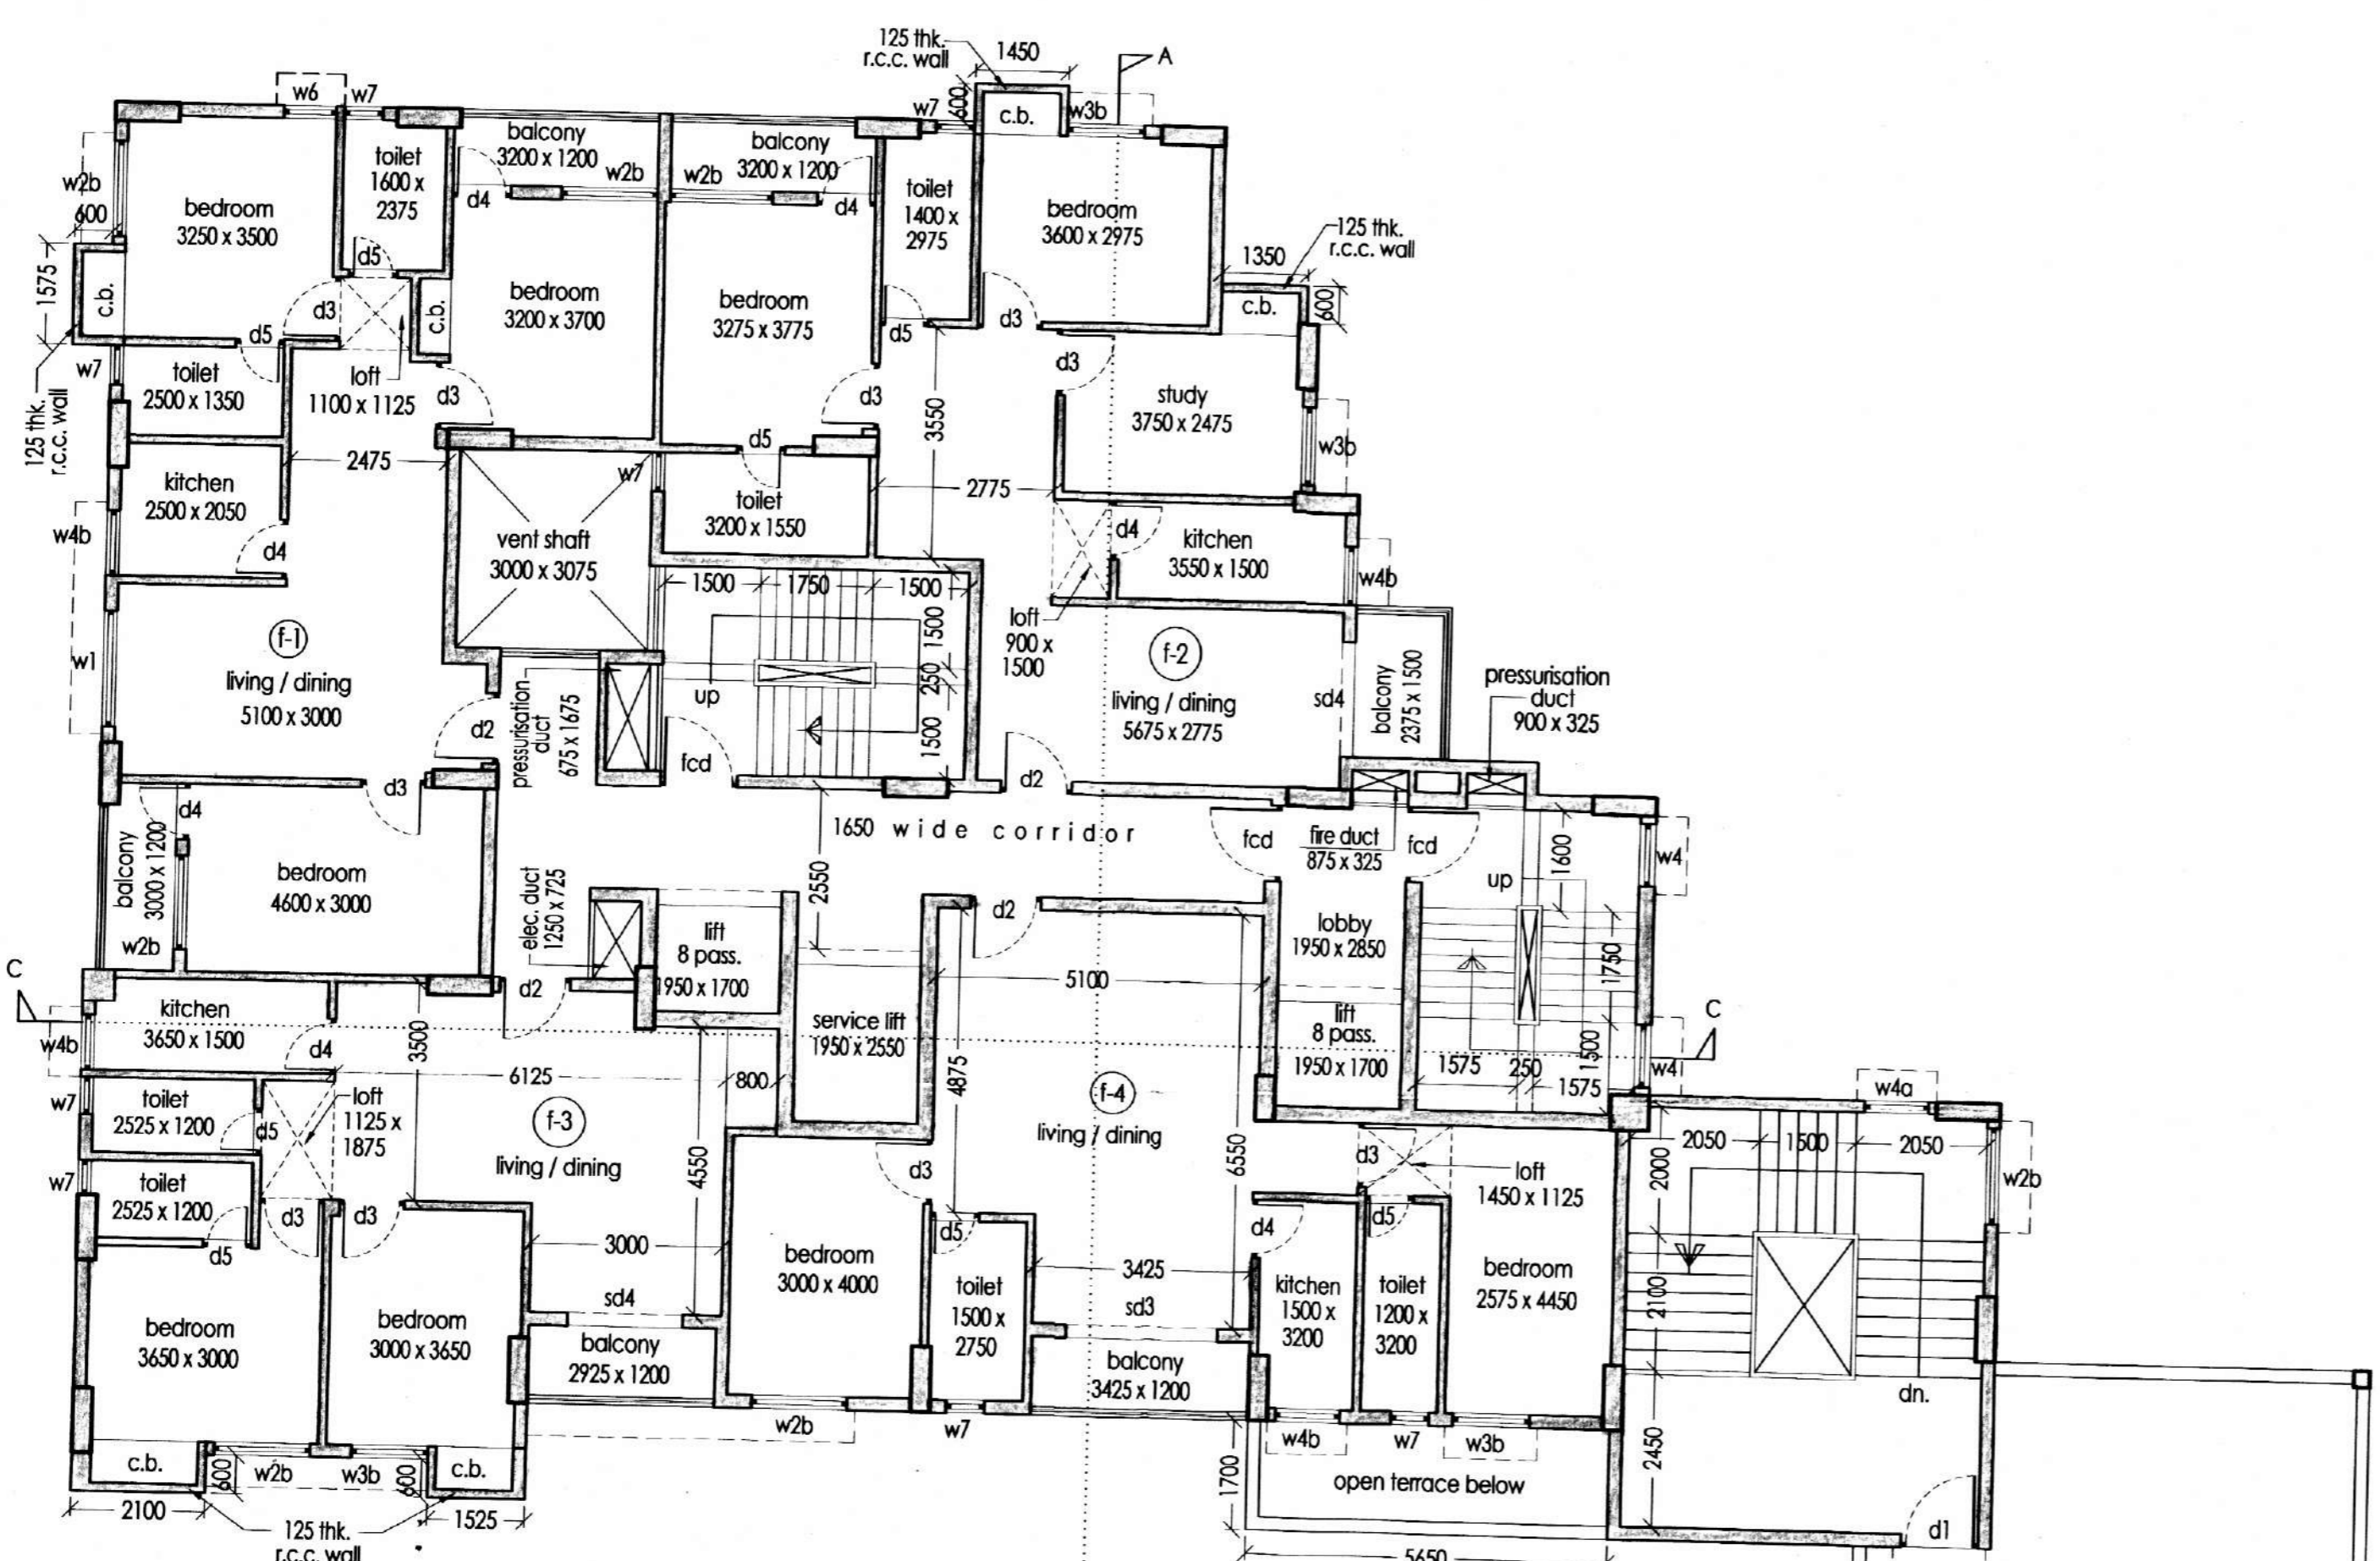

5TH FLOOR PLAN (FRONT BLOCK)
SCALE:-1:100

SPACE FOR OFFICE SEAL

DOOR & WINDOW SCHEDULE :- SAME AS SHEET NO. - 2
 NOTES :- SAME AS SHEET NO. - 2
 SPECIFICATIONS :- SAME AS SHEET NO. - 2
 AREA STATEMENT :- SAME AS SHEET NO. - 2
 STATEMENT OF THE PROPOSAL :- SAME AS SHEET NO. - 2
 ARCHITECTS CERTIFICATE:
 I DO CERTIFY WITH FULL RESPONSIBILITY THAT THE BUILDING PLAN HAS BEEN DRAWN UP AS PER PROVISION OF C.M.C. BUILDING RULE 2009 AS AMENDED TIME TO TIME & THAT THE SITE CONDITION INCLUDING THE WIDTH OF ABUTTING ROAD CONFORM WITH THE PLAN & THAT IS A BUILDABLE SITE & NOT A TANK OF FILLED UP LAND. THE BOUNDARY OF PLOT DOES SATISFY PHYSICALLY WITH THE SUBMITTED PLAN & DOCUMENTS. ROAD WIDTH IN FRONT OF THE PREMISES ALSO PHYSICALLY AGREED WITH THE DOCUMENTS & PLAN. THERE IS FOOTPATH IN FRONT OF THE PREMISES.

Somali Guha
SIGNATURE OF THE ARCHITECT:
SOMALI GUHA, REGN. NO. CA/92/14663.

STRUCTURAL CERTIFICATE:
 THE STRUCTURAL DESIGN & DRAWING OF BOTH FDN. & SUPERSTRUCTURE OF THE BUILD. HAS BEEN MADE BY ME CONSIDERING ALL POSSIBLE LOADS INCLUDING THE SEISMIC LOAD AS PER N.B.C. OF INDIA & CERTIFIED THAT IT IS SAFE & STABLE IN ALL RESPECT.

BIBEK BIKASH MULLICK
B.S.E.-1/75
KOLKATA MUNICIPAL CORPORATION
SIG. OF STRUCTURAL ENGINEER

Siddhartha Nath
Siddhartha Nath
BCE, MIE, MIGS, LM-1903
K.M.C. Empanement No. - G.T./1/26
MKDA Regn. No. GTER/H/DCO/09/000/2

K. SENGUPTA
KOUSHIK SENGUPTA
B.S.E.-1/75
SIG. OF STRUCTURAL REVIEWER

DECLARATION OF OWNERS:
 I DO HEREBY UNDERTAKE WITH FULL RESPONSIBILITY THAT:
 1. I ENGAGED ARCHITECT AND E.S.E. DURING CONSTRUCTION.
 2. I FOLLOWED THE INSTRUCTION OF ARCHITECT AND E.S.E. DURING CONSTRUCTION OF THE BUILDING.
 3. K.M.C. AUTHORITY WILL NOT BE RESPONSIBLE FOR STRUCTURAL STABILITY OF THE BUILDING AND ADJOINING STRUCTURE.
 4. IF ANY SUBMITTED DOCUMENTS ARE FOUND FAKE THE K.M.C. AUTHORITY WILL REVOKE THE SANCTIONED PLAN.
 5. THE CONSTRUCTION OF WATER RESERVOIR ALREADY CONSTRUCTED UNDER THE GUIDANCE OF ARCHITECT AND E.S.E.

TAPAJYOTI CONSTRUCTION PVT. LTD.
MANAGING DIRECTOR
SIGNATURE OF THE OWNERS

5TH FLOOR PLAN (FRONT BLOCK), 6TH FLOOR PLAN (FRONT BLOCK), TYPICAL (3RD. TO 7TH.) FLOOR PLAN (AS PER SANCTION - FRONT BLOCK).

PROJECT:-
 ADDITION & ALTERATION U/S 394 OF K.M.C. ACT 1980 FOR FRONT BLOCK (2B+G+XVIII) & REGULARIZATION PLAN UNDER RULE 26(2a) FOR REAR BLOCK (B+G+VII) STORIED RESIDENTIAL BUILDING, AT PRE. NO.- 1, MAHATMA GANDHI ROAD, WARD NO. - 143, BOROUGH - XVI, P.S. - THAKURPUKUR, KOLKATA - 700104. VIDE B.P.NO. - 2019160022, DATED- 23.04.2019.

JOB NO.	DATE	DEALT
	02.07.2022	PRITHA SARKAR

SCALE:-1:100.
SHEET NO.-6

SGA CONSULTANCY SERVICES
architects * engineers * planners

'GUNJAN', 1ST. FLOOR, P-17 MITRA COLONY,
JAMES LONG SARANI, KOLKATA-700034.
PHONE NO. - 33355-36249.
E-MAIL ID: contact@sgacindia.com

