

SECTION AT AA

FLR. TANK TOP
TDC +100925MM

TERRACE FLOOR
TDC +93350MM

29TH FLOOR
TDC +90150MM

28TH FLOOR
TDC +86950MM

27TH FLOOR
TDC +83900MM

26TH FLOOR
TDC +80850MM

25TH FLOOR
TDC +77800MM

24TH FLOOR
TDC +74750MM

23RD FLOOR
TDC +71700MM

22ND FLOOR
TDC +68650MM

21ST FLOOR
TDC +65600MM

20TH FLOOR
TDC +62550MM

19TH FLOOR
TDC +59500MM

18TH FLOOR
TDC +56450MM

17TH FLOOR
TDC +53400MM

16TH FLOOR
TDC +50350MM

15TH FLOOR
TDC +47300MM

14TH FLOOR
TDC +44250MM

13TH FLOOR
TDC +41200MM

12TH FLOOR
TDC +38150MM

11TH FLOOR
TDC +35100MM

10TH FLOOR
TDC +32050MM

9TH FLOOR
TDC +29000MM

8TH FLOOR
TDC +25950MM

7TH FLOOR
TDC +22900MM

6TH FLOOR
TDC +19850MM

5TH FLOOR
TDC +16800MM

4TH FLOOR
TDC +13750MM

3RD FLOOR
TDC +10700MM


2ND FLOOR
TDC +7650MM

1ST FLOOR
TDC +4600MM

PODIUM FLOOR
TDC +3390MM

GROUND FLOOR
TDC +600MM

BASEMENT FLOOR
TDC -4000MM

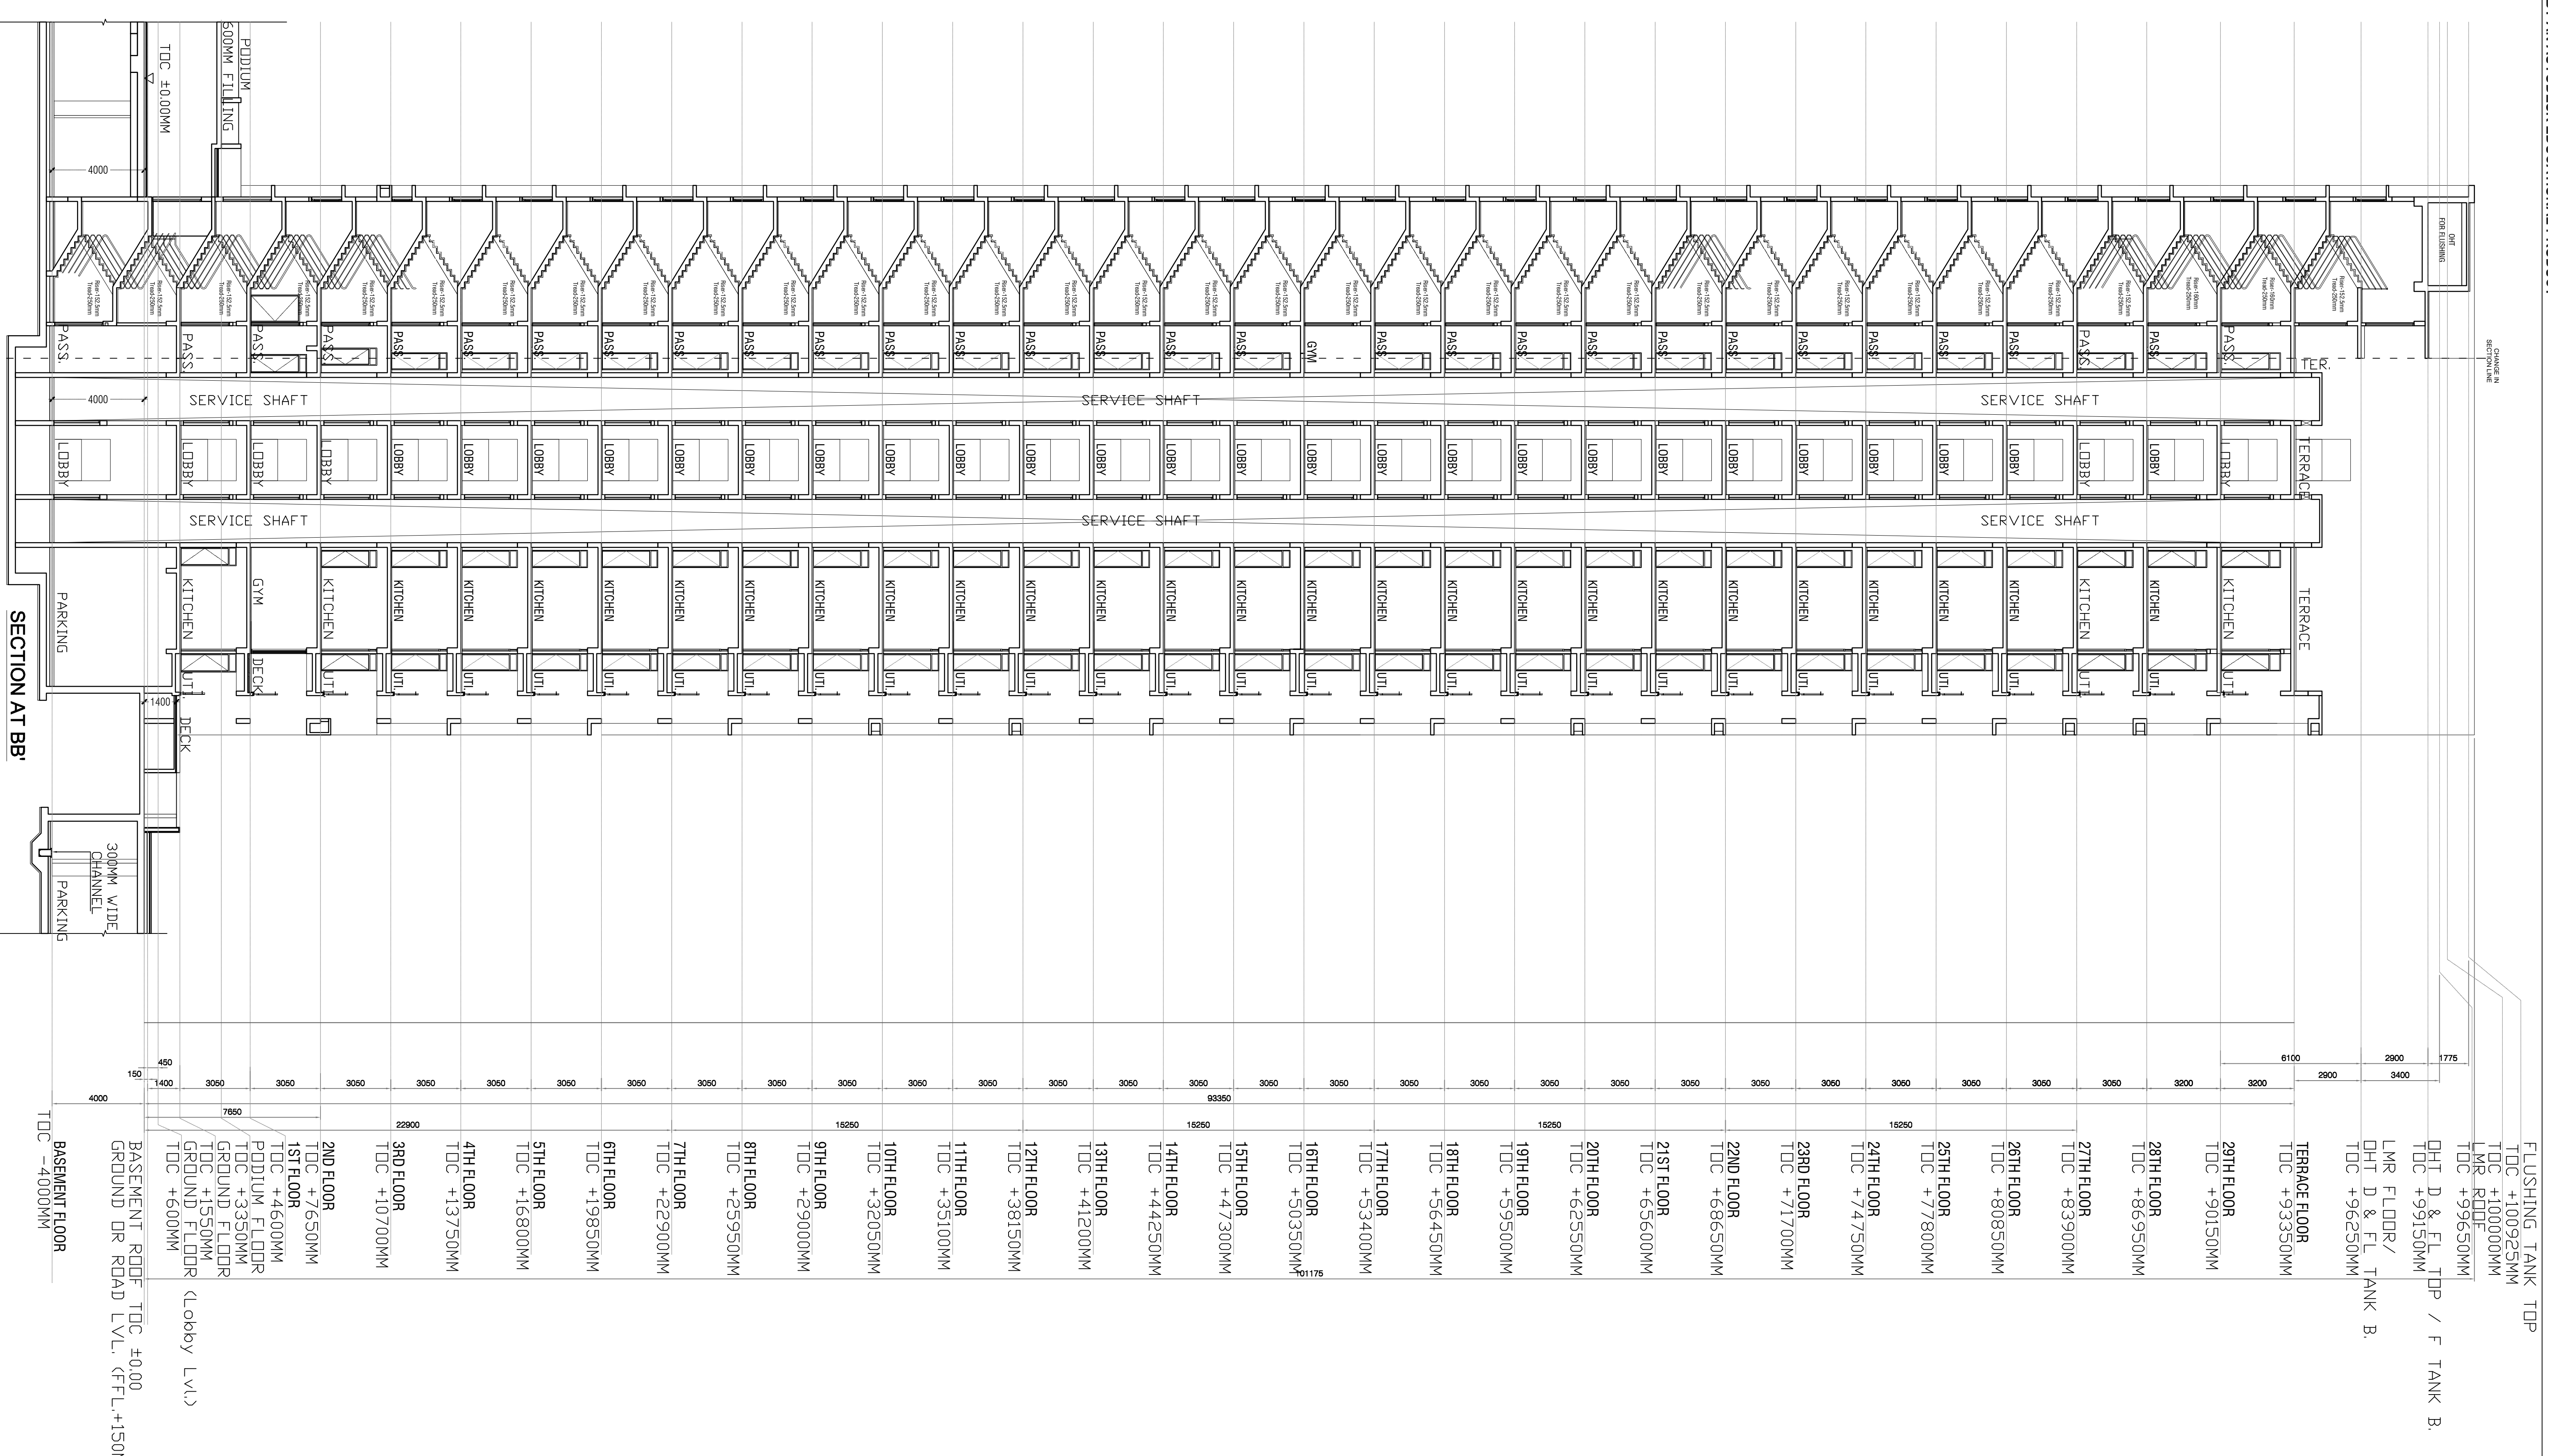

SECTION AT BB

FLUSHING TANK TOP
TDC +100925MM

TERRACE FLOOR
TDC +93350MM

29TH FLOOR
TDC +90150MM

28TH FLOOR
TDC +86950MM

27TH FLOOR
TDC +83900MM

26TH FLOOR
TDC +80850MM

25TH FLOOR
TDC +77800MM

24TH FLOOR
TDC +74750MM

23RD FLOOR
TDC +71700MM

22ND FLOOR
TDC +68650MM

21ST FLOOR
TDC +65600MM

20TH FLOOR
TDC +62550MM

19TH FLOOR
TDC +59500MM

18TH FLOOR
TDC +56450MM

17TH FLOOR
TDC +53400MM

16TH FLOOR
TDC +50350MM

15TH FLOOR
TDC +47300MM

14TH FLOOR
TDC +44250MM

13TH FLOOR
TDC +41200MM

12TH FLOOR
TDC +38150MM

11TH FLOOR
TDC +35100MM

10TH FLOOR
TDC +32050MM

9TH FLOOR
TDC +29000MM

8TH FLOOR
TDC +25950MM

7TH FLOOR
TDC +22900MM

6TH FLOOR
TDC +19850MM

5TH FLOOR
TDC +16800MM

4TH FLOOR
TDC +13750MM

3RD FLOOR
TDC +10700MM

2ND FLOOR
TDC +7650MM

1ST FLOOR
TDC +4600MM

PODIUM FLOOR
TDC +3390MM

GROUND FLOOR
TDC +600MM

BASEMENT FLOOR
TDC -4000MM

BASEMENT FLOOR
TDC +0.00 (FFL+150MM)

GROUND OR ROAD L.V.L. (FFL+150MM)

(lobby Lvl.)

ARCHITECT
MAHESHWAR & ASSOCIATES
37A BAKER ROAD, 2ND FLOOR, ALPORE,
KOLKATA, 700027
Tel: 95334986/95228994

PROJECT:
ARCHITECTURAL PLAN OF B-G-29 STORED
RESIDENTIAL COMPLEX AT PLOT No 77, NEW TOWN,
FOR TATA HOUSING DEVELOPMENT COMPANY LTD.

CLIENT:
TATA HOUSING DEVELOPMENT COMPANY LTD.

DATE: 14.06.2018

SCALE: 1:100

CHECKED: K.P.

DESIGNED: S.M.

DEALT: S.M.

REG. NO: 0

REG. DATE: 15/08/2019

ARCHITECTURAL DRAWING: TOWER DATE: B-G-29

WATER MARK: ARCHITECTS

NORTH

KEY PLAN

DOOR SCHEDULE

Sl. No.	Sl. Type	Size	Sl. Height	U.L. Height
1	O	1500x2100mm	2400	
2	O1	1500x2100mm	2400	
3	O2	1500x2100mm	2400	
4	O3	1500x2100mm	2400	
5	O4	1500x2100mm	2400	
6	O5	1500x2100mm	2100	
7	O6	750x2100mm	2400	
8	F50	1500x2100mm	2100	
9	DN1	3000x2100mm	2400	
10	DN2	2100x2100mm	2400	
11	DN3	2100x2100mm	2400	
12	DN4	1500x2100mm	2400	
13	DN5	2100x2100mm	2400	

WINDOW SCHEDULE

Sl. No.	Sl. Type	Size	Sl. Height	U.L. Height
1	W1	2100x2100mm	2400	
2	W2	1500x2100mm	2400	
3	W3	1500x2100mm	2400	
4	W4	1500x2100mm	2400	
5	V1	750x2100mm	2400	
6	V2	750x2100mm	2400	
7	WS	1500x2100mm	1500	
8	WS	1500x2100mm	2400	
9	WT	3000x2100mm	450	2400
10	WT	1500x2100mm	450	2400
11	WT	2100x2100mm	450	2400
12	WT	2100x2100mm	450	2400

GENERAL NOTES:
1. REFER TO THE ARCHITECTURAL DRAWINGS FOR THE PROJECT AT PLOT NO 77, NEW TOWN FOR ALL DETAILS.
2. ALL WORKS TO BE DONE AS PER THE ARCHITECTURAL DRAWINGS.
3. ALL WORKS TO BE DONE AS PER THE ARCHITECTURAL DRAWINGS.
4. ALL WORKS TO BE DONE AS PER THE ARCHITECTURAL DRAWINGS.

RECOMMENDATIONS:
1. ALL WORKS TO BE DONE AS PER THE ARCHITECTURAL DRAWINGS.
2. ALL WORKS TO BE DONE AS PER THE ARCHITECTURAL DRAWINGS.
3. ALL WORKS TO BE DONE AS PER THE ARCHITECTURAL DRAWINGS.

DATE: 14.06.2018

SCALE: 1:100

CHECKED: K.P.

DESIGNED: S.M.

DEALT: S.M.

REG. NO: 0

REG. DATE: 15/08/2019

ARCHITECTURAL DRAWING: TOWER DATE: B-G-29

WATER MARK: ARCHITECTS

NORTH

KEY PLAN