

SCHEDULE OF DOORS & WINDOWS							
TYPE	SILL	LEVEL	SIZE	TYPE	SILL	LEVEL	SIZE
D1	2100	1500/2100	M	300	2100	1800/2100	
D2	2100	1000/2100	M	275	2100	1800/2100	
D3	2100	800/2100	M	275	2100	1800/2100	
D4	2100	750/2100	M	300	2100	3000/2100	
DW	2100	1800/2100	M	1050	2100	3000/2100	
WT	2100	1500/2100	WS	900	2100	1800/2100	
				WS2	900	2100	1200/2100
				WT	1200	2100	600/900

SHEET NO. -
DRAWING TITLE: BLOCK - 3
GROUND FLOOR PLAN, TYPICAL FLOOR PLAN (1ST TO 12TH FLOOR), ROOF PLAN, SOUTH SIDE ELEVATION, SECTION AT - EE & SECTION AT - FF.

TITLE: ADDITION ALTERATION
PLAN OF BASMENT+G+XXI STORED RESIDENTIAL BUILDING AT HOLDING NO. 1204 DAKSHINDARI ROAD, KOL-700048, MOUZA - DAKSHINDARI, J.L. NO. 25, L.R. DAG NO. 876, 878 TO 897, 946, 965 TO 974, 917/1010, 921/1012, 971/1009, 972/1011, 1203/4615, L.R. KHATAN NO. 90, 137, 171, 662, P.S. - LAKE TOWN, UNDER S.D.M., WARD NO. - 33, DIST. - 24 PGS (N).

CERTIFICATE OF OWNER
CERTIFIED THAT I SHALL NOT ON A LATER DATE MAKE ANY ADDITION OR ALTERATION TO THIS PLAN SO AS TO CONVERT IT FOR MY USE OR ALLOW IT TO BE USED FOR SEPARATE PLANS FOR CONSTRUCTION.
CERTIFIED THAT I HAVE GONE THROUGH THE BUILDING RULES FOR S.D.M. & ALSO UNDERTAKE TO ABIDE BY THOSE RULES DURING & AFTER CONSTRUCTION OF BUILDING.
CERTIFIED THAT I ALSO UNDERTAKE TO REPORT OF COMMENCEMENT BEFORE SEVEN DAYS AND COMPLETION WOULD BE REPORTED WITHIN 30 DAYS ALSO UNDERTAKE TO REPORT THAT THERE IS NO COURT CASE OR ANY COMPLAINT FROM ANY CORNER IN RESPECT OF MY PROPERTY AS PER PLAN, S.D.M. WILL NOT BE LIABLE FOR ANY TYPE OF DISPUTE IF ARISES IN FUTURE FURTHER THERE IS NO TENANT IN THE AFORESAID PREMISES.

Ms. Jagannath Heigdar Pvt. Ltd.
As a Constituent Member of Council
As a Constituent Member of Council
1. Partha Sarathi Mitra, 2. Anindya Mitra,
3. Deepak K. Mitra, 4. Goutam K. Mitra, 5. Sanku Mitra,
6. Ananta Mitra, 7. Chandrajit Mitra, 8. Srinivasa Mitra,
9. Krishna Ranu Mitra, 10. Subhendu Mitra

SIGNATURE OF OWNER.
CERTIFICATE OF BUILDING PLAN
I/WE DO HEREBY CERTIFY THAT PLANS ELEVATIONS AND SECTIONS AND OTHER STRUCTURAL DETAILS OF THE PROPOSED BUILDING ON HOLDING NO. 1204, DAKSHINDARI ROAD, KOL-700048, MOUZA - DAKSHINDARI, J.L. NO. 25, L.R. DAG NO. 876, 878 TO 897, 946, 965 TO 974, 917/1010, 921/1012, 971/1009, 972/1011, 1203/4615, L.R. KHATAN NO. 90, 137, 171, 662, P.S. - LAKE TOWN, UNDER S.D.M., WARD NO. - 33, DIST. - 24 PGS (N), HAVE BEEN PREPARED IN CONFORMITY WITH ALL RELEVANT PROVISION UNDER THE WEST BENGAL MUNICIPALITY (BUILDING) RULES, 2007. THIS ALSO TO CERTIFY THAT ALL RELEVANT NO OBJECTION CERTIFICATES FROM THE RESPECTIVE AUTHORITIES SUCH AS FIRE AND EMERGENCY SERVICES DEPARTMENT, AIRPORT AUTHORITY, TELECOMMUNICATION DEPARTMENT ETC. AS APPLICABLE IN THIS REGARD, ARE ALSO ENCLOSED WITH THE APPLICATION FOR SEEKING APPROVAL OF THE PLAN TO CONSTRUCTION/ADDITION/ALTERATION OF THE BUILDING ON THE SAID PLOT.

SIGNATURE OF ARCHITECT.
Ajay Kumar Agarwal
Architect
Member of Council of Architects, CA/194/17940

SIG. OF LICENSED BUILDING SURVEYOR/ARCHITECT
CERTIFICATE OF STRUCTURAL STABILITY
I/WE HEREBY CERTIFY THAT THE FOUNDATION AND SUPERSTRUCTURE OF THE BUILDING PROPOSED FOR CONSTRUCTION ON HOLDING NO. 1204, DAKSHINDARI ROAD, KOL-700048, MOUZA - DAKSHINDARI, J.L. NO. 25, L.R. DAG NO. 876, 878 TO 897, 946, 965 TO 974, 917/1010, 921/1012, 971/1009, 972/1011, 1203/4615, L.R. KHATAN NO. 90, 137, 171, 662, P.S. - LAKE TOWN, UNDER S.D.M., WARD NO. - 33, DIST. - 24 PGS (N), HAVE BEEN PERSONALLY INSPECTED AND SO DESIGNED BY ME/US WILL MAKE SUCH FOUNDATION AND SUPER STRUCTURE SAFE IN ALL RESPECT INCLUDING THE CONSIDERATION OF BEARING CAPACITY AND SETTLEMENT OF SOIL AND OTHER CONDITIONS, IF ANY CONFORMING TO ALL STIPULATIONS OF ALL RELEVANT IS CODE OF PRACTICE AND NATIONAL BUILDING CODE.




SIGNATURE OF STRUCTURAL ENGINEER.
Dhiman Bhattacharjee
Engineered Structure Engineer
SODM
Lic No. SODM/15/

SIGNATURE OF GEOTECHNICAL ENGINEER.
ALOK ROY
Engineered Structural Engineer
Civil Engr. No. 417/11
6A, Milan Park,
Kolkata-700 024

CERTIFICATE OF STRUCTURAL REVIEWER
I/WE HEREBY CERTIFY THAT THE BUILDING SITE PROPOSED FOR CONSTRUCTION AT HOLDING NO. 1204, DAKSHINDARI ROAD, KOL-700048, MOUZA - DAKSHINDARI, J.L. NO. 25, L.R. DAG NO. 876, 878 TO 897, 946, 965 TO 974, 917/1010, 921/1012, 971/1009, 972/1011, 1203/4615, L.R. KHATAN NO. 90, 137, 171, 662, P.S. - LAKE TOWN, UNDER S.D.M., WARD NO. - 33, DIST. - 24 PGS (N), HAS BEEN VISITED BY ME/US AND ALL THE DESIGNS, DRAWINGS SPECIFY THE DRAWING NUMBER (SERIALLY), SOIL TEST REPORT AND LOAD TEST RESULTS FOR FOUNDATION AND SUPERSTRUCTURE HAVE BEEN DULY REVIEWED CONFORMING TO STIPULATIONS OF ALL LATEST RELEVANT IS CODE OF PRACTICE AND NATIONAL BUILDING CODE AND IT IS FOUND THAT EVERYTHING IS COMPLETELY IN ORDER AND THE PROPOSED FOUNDATION AND SUPER STRUCTURE ARE SAFE IN ALL RESPECT.

SIGNATURE OF STRUCTURAL REVIEWER.
ASHIM KUMAR DAS
Engineered Structural Engineer
Civil Engr. No. 417/11
6A, Milan Park,
Kolkata-700 024

SIG. OF STRUCTURAL REVIEWER				
DATE	JOB. NO.	DEALT	CHECKED	SHEET NO.
	ARCH/64/2017	SMRITI		05 OF 11
SCALE: 1:100 ARCHITECT				
RAJ AGARWAL & ASSOCIATES 8B, ROYD STREET, KOLKATA-16				

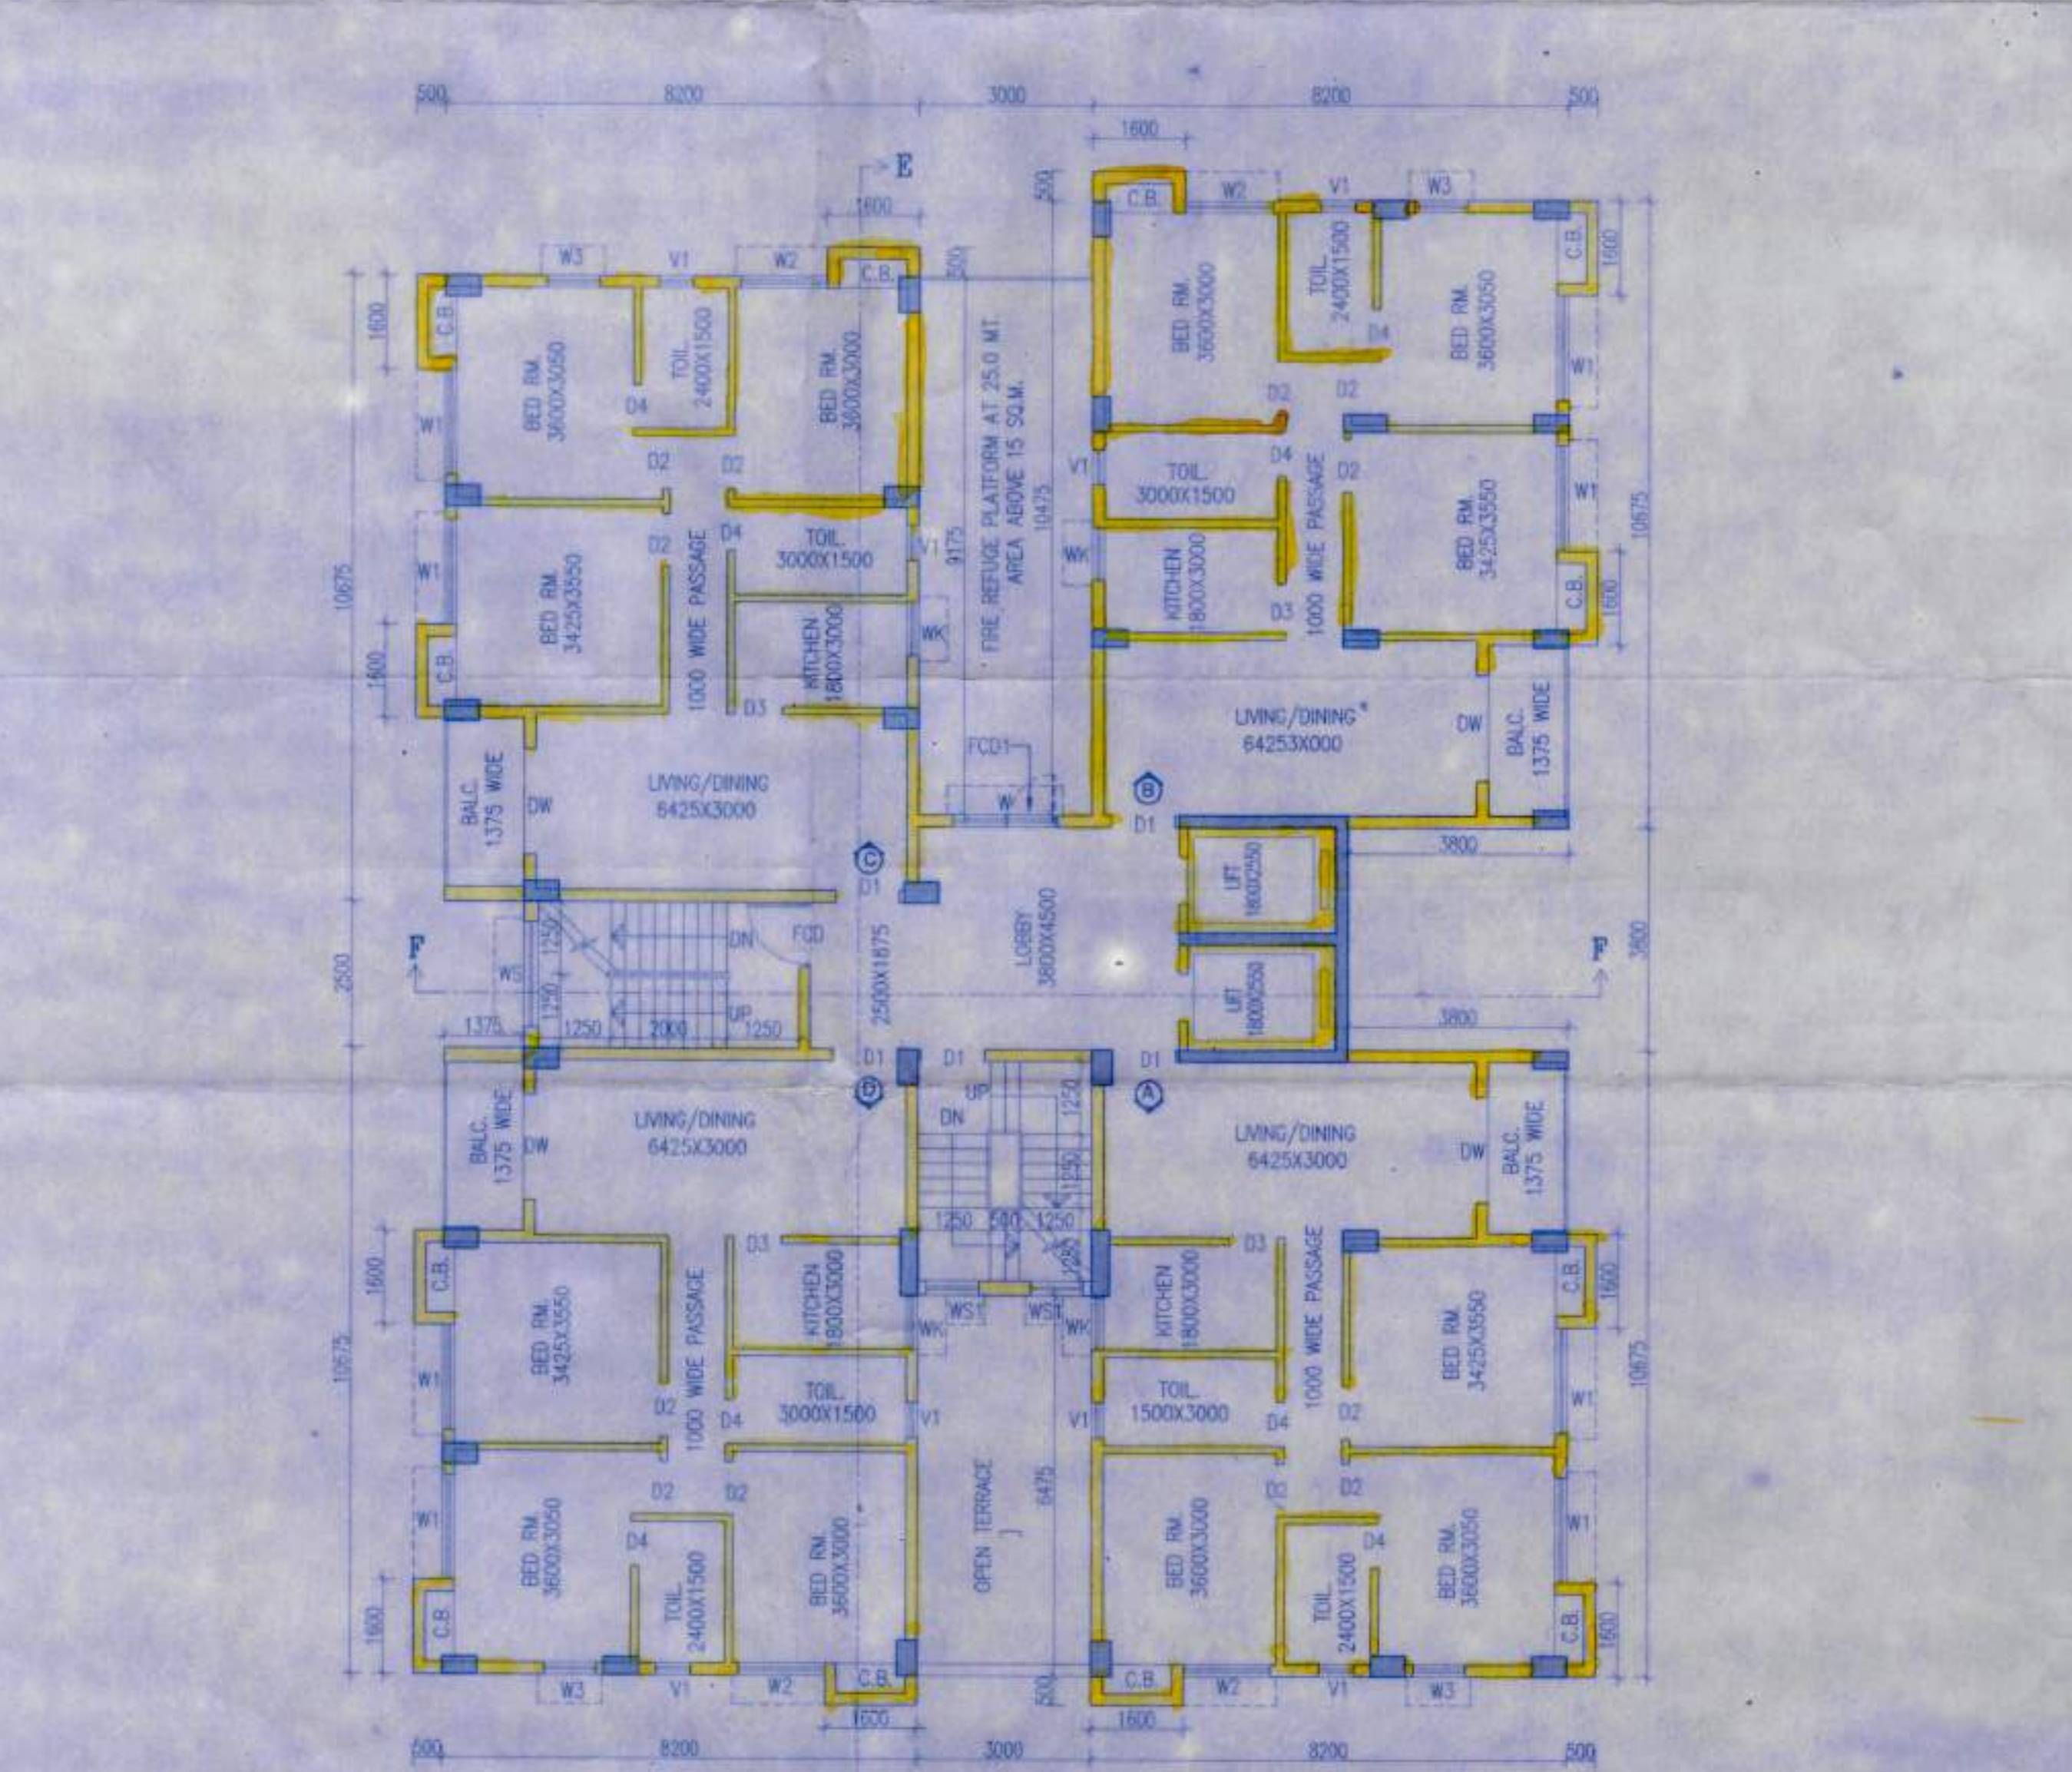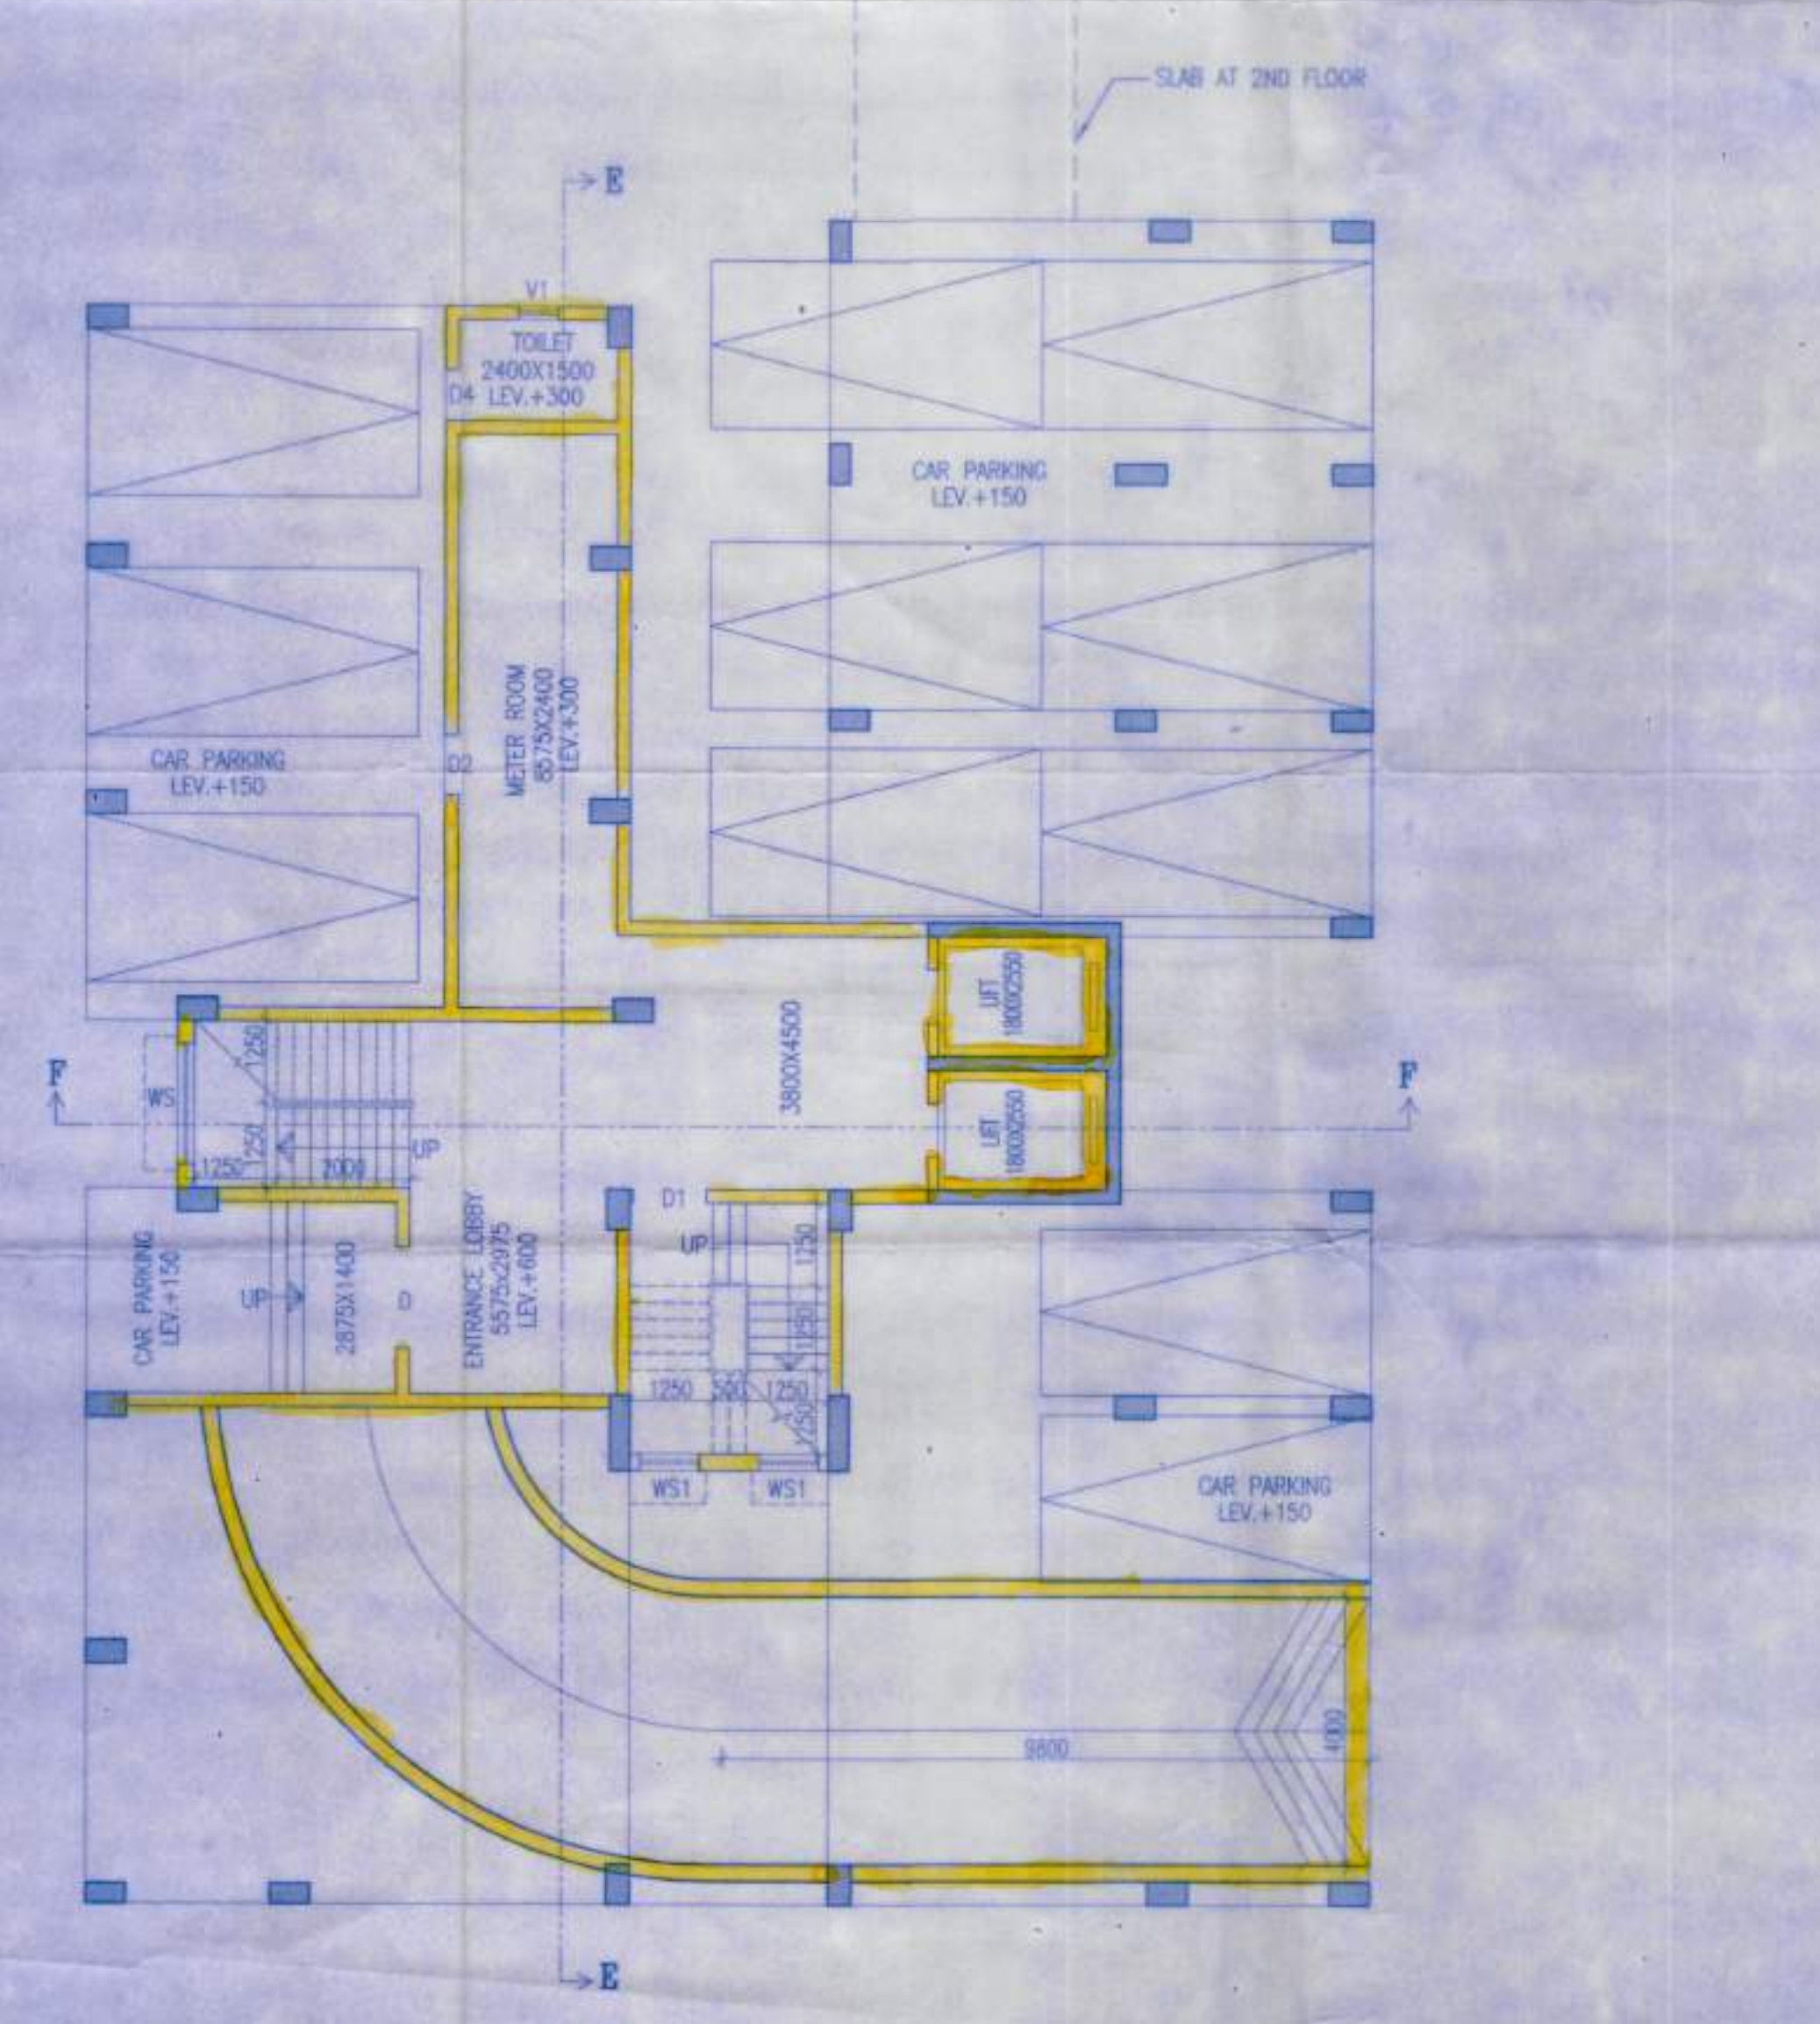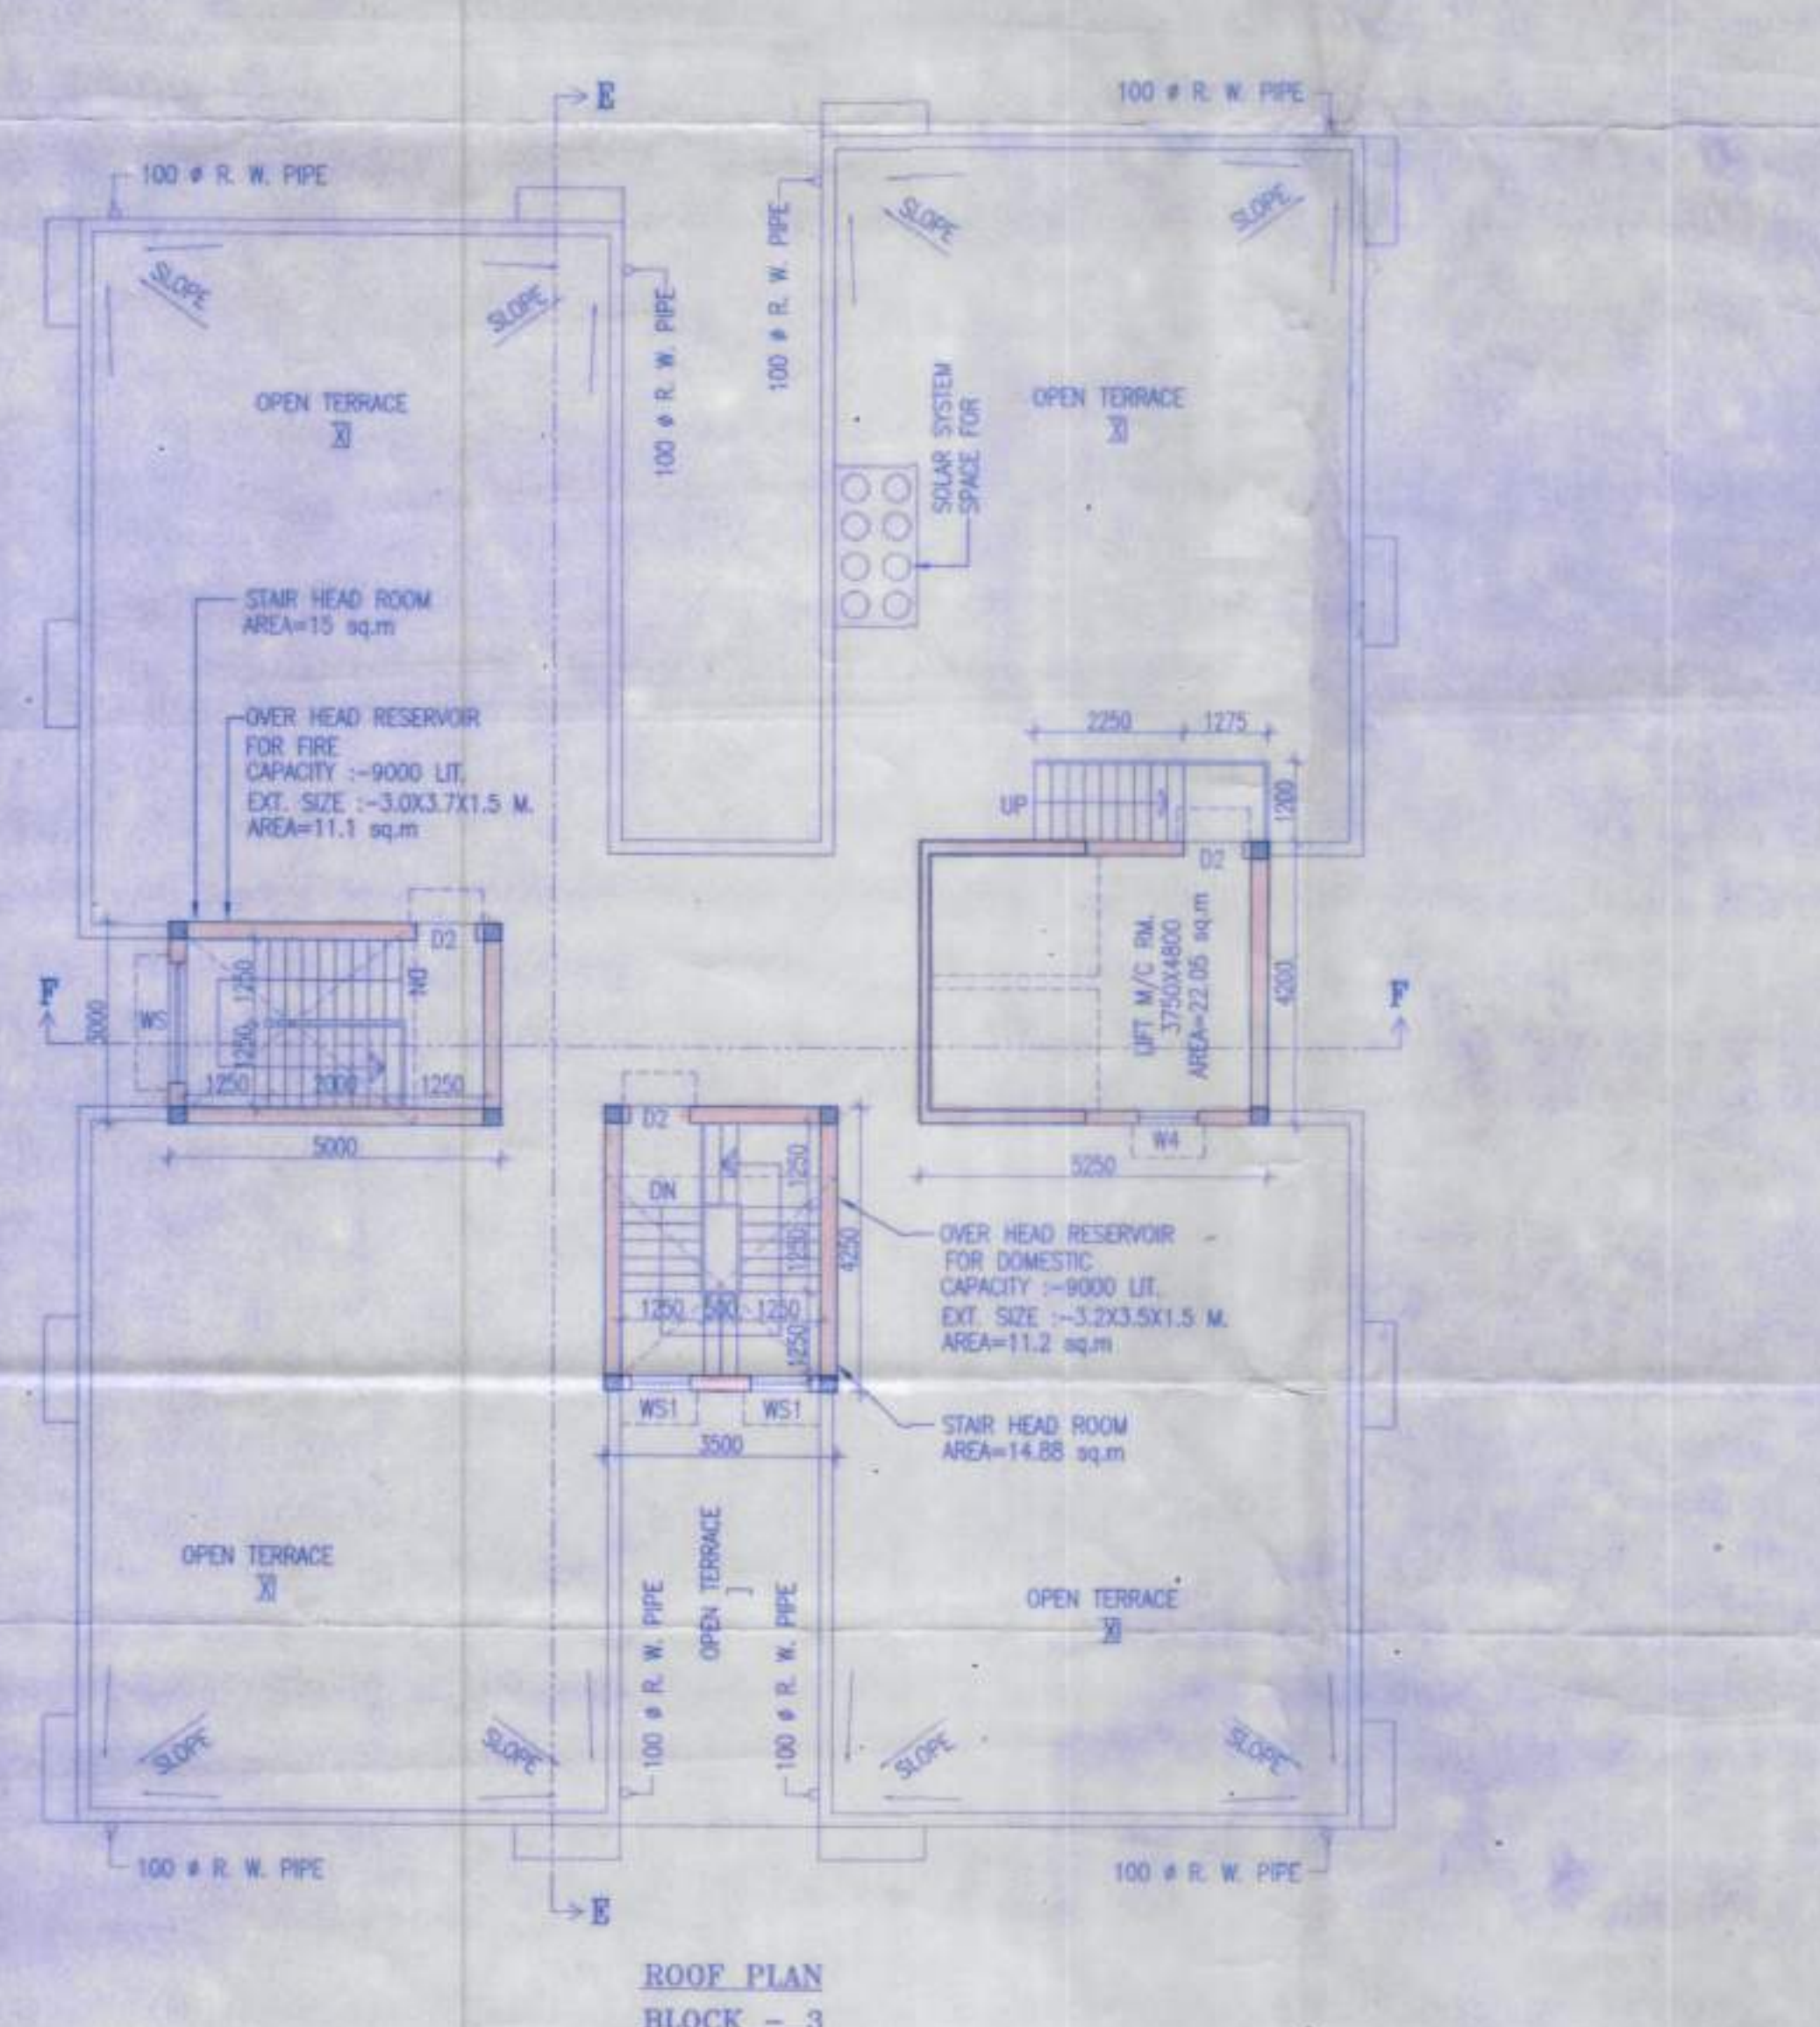



1. This sanction is valid for a period of three years from the date of the order and may be renewed for a further period of three years at the discretion of the Council.

2. Sanctions shall be subject to the following conditions: (a) The applicant shall be required to submit a copy of the plan to the Council for its approval. (b) The applicant shall be required to submit a copy of the plan to the Council for its approval. (c) The applicant shall be required to submit a copy of the plan to the Council for its approval.

3. Before commencing construction the applicant shall be required to submit a copy of the plan to the Council for its approval.

4. The applicant shall be required to submit a copy of the plan to the Council for its approval.

5. The Council shall be required to submit a copy of the plan to the Council for its approval.

Sanctioned provisionally to the extent that the applicant shall be required to submit a copy of the plan to the Council for its approval.

The Council shall be required to submit a copy of the plan to the Council for its approval.

When the applicant shall be required to submit a copy of the plan to the Council for its approval.

Sanctioned provisionally to the extent that the applicant shall be required to submit a copy of the plan to the Council for its approval.

14/10/2020

South Dako Municipality

South Dako Municipality

Dimas Brachet

ABIM KUMAR DAS