



FRONT ELEVATION Scale 1:100

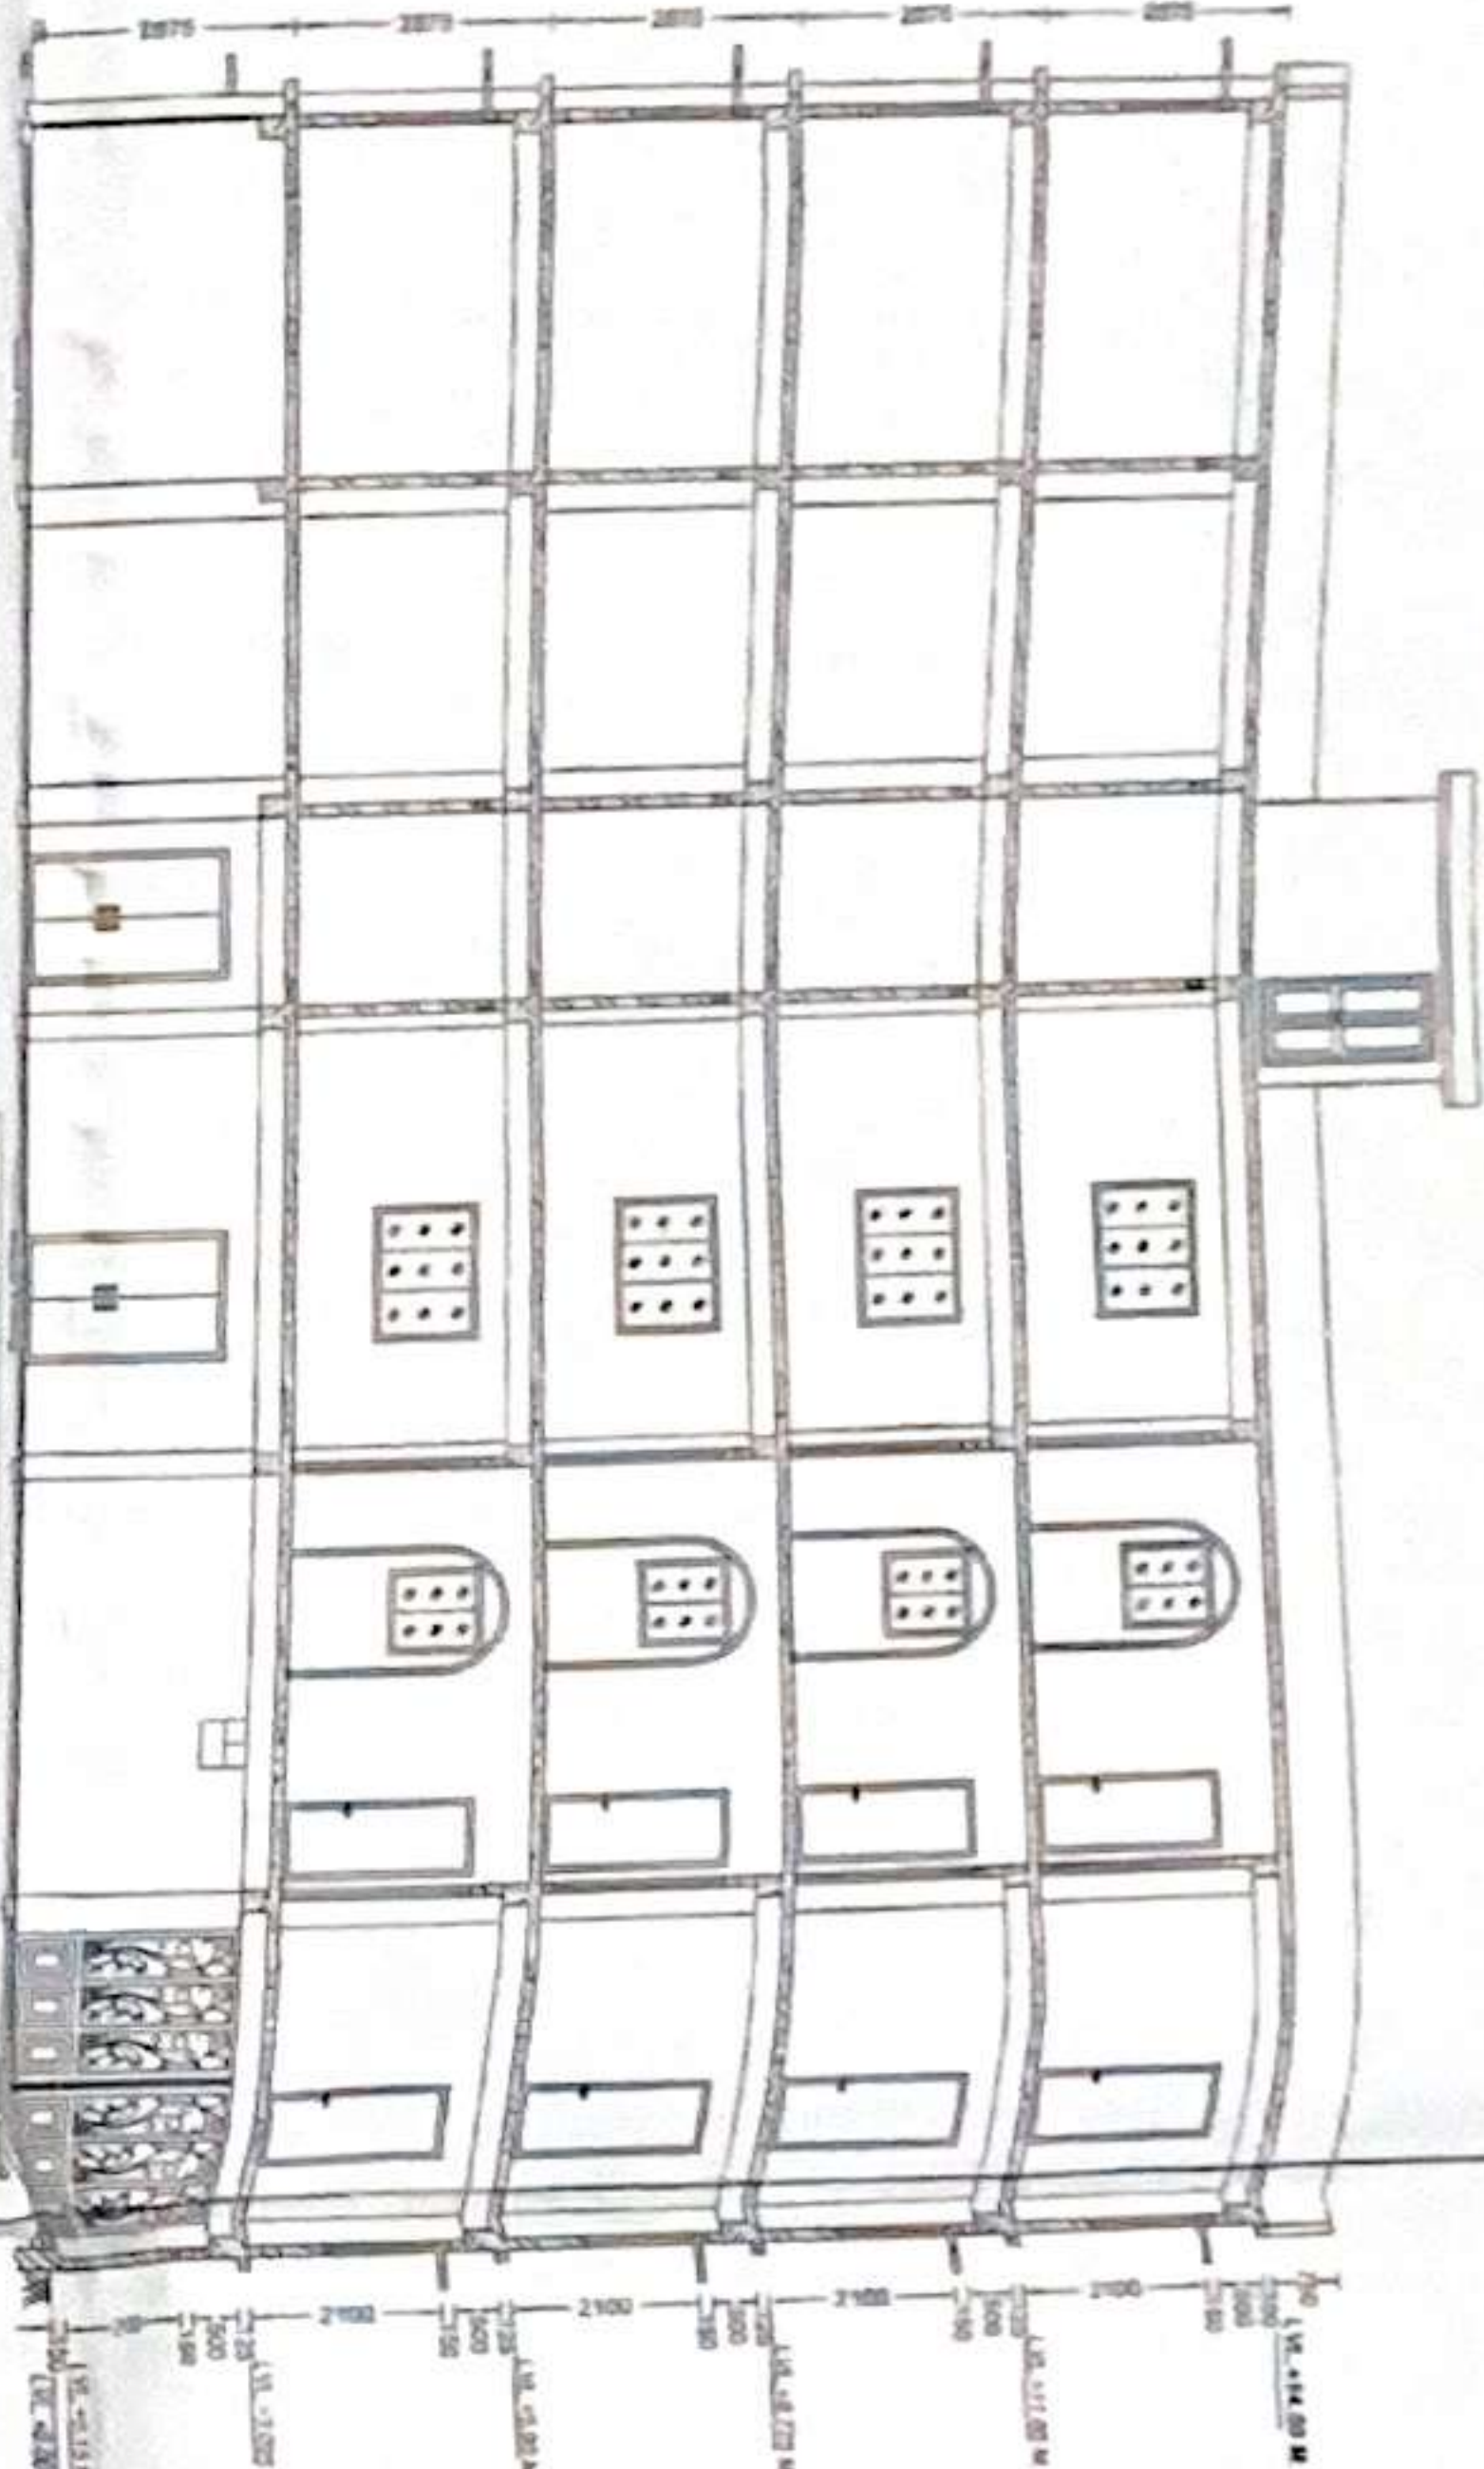


SECTION AT A-A1 Scale 1:100

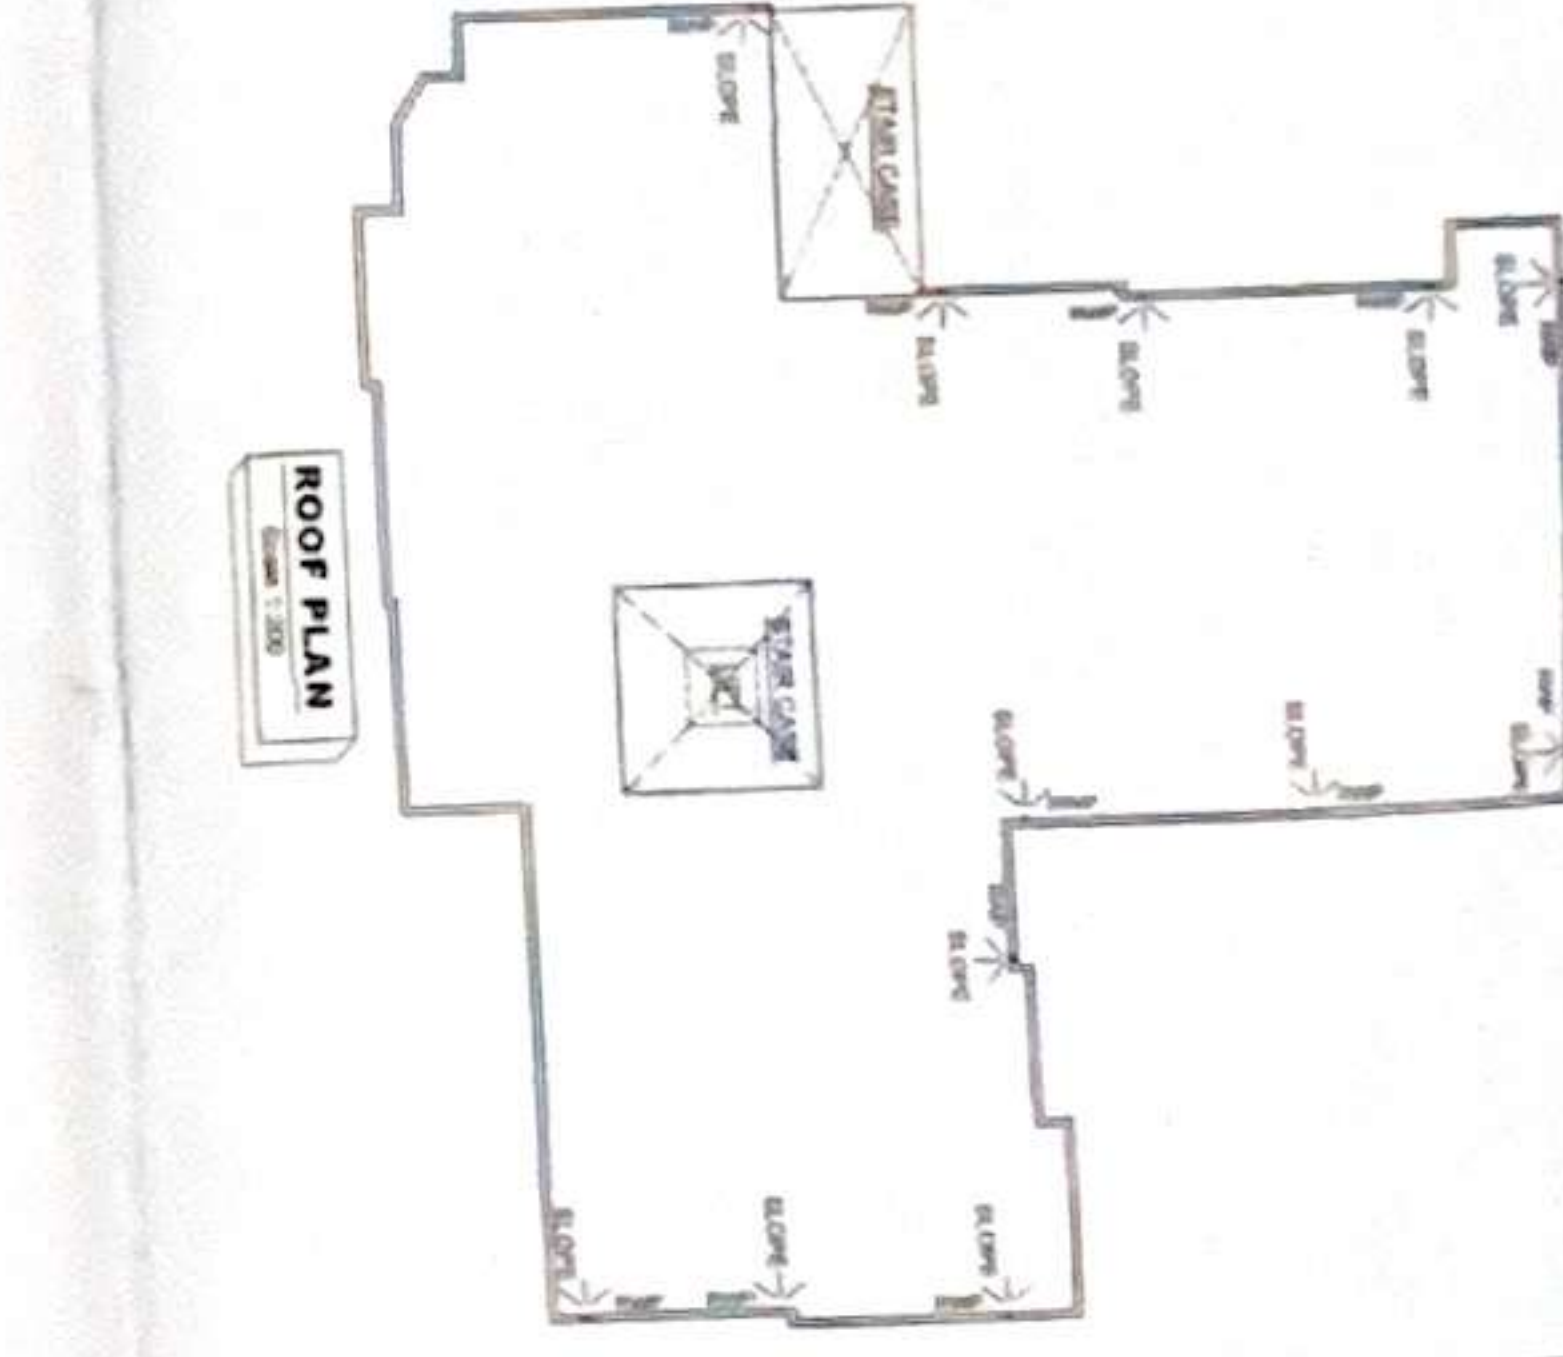


ROOF PLAN

**REVISIONS**


NO.	DATE	DESCRIPTION
1	06.01.2020	ISSUED FOR SANCTION
2	06.01.2020	REVISIONS

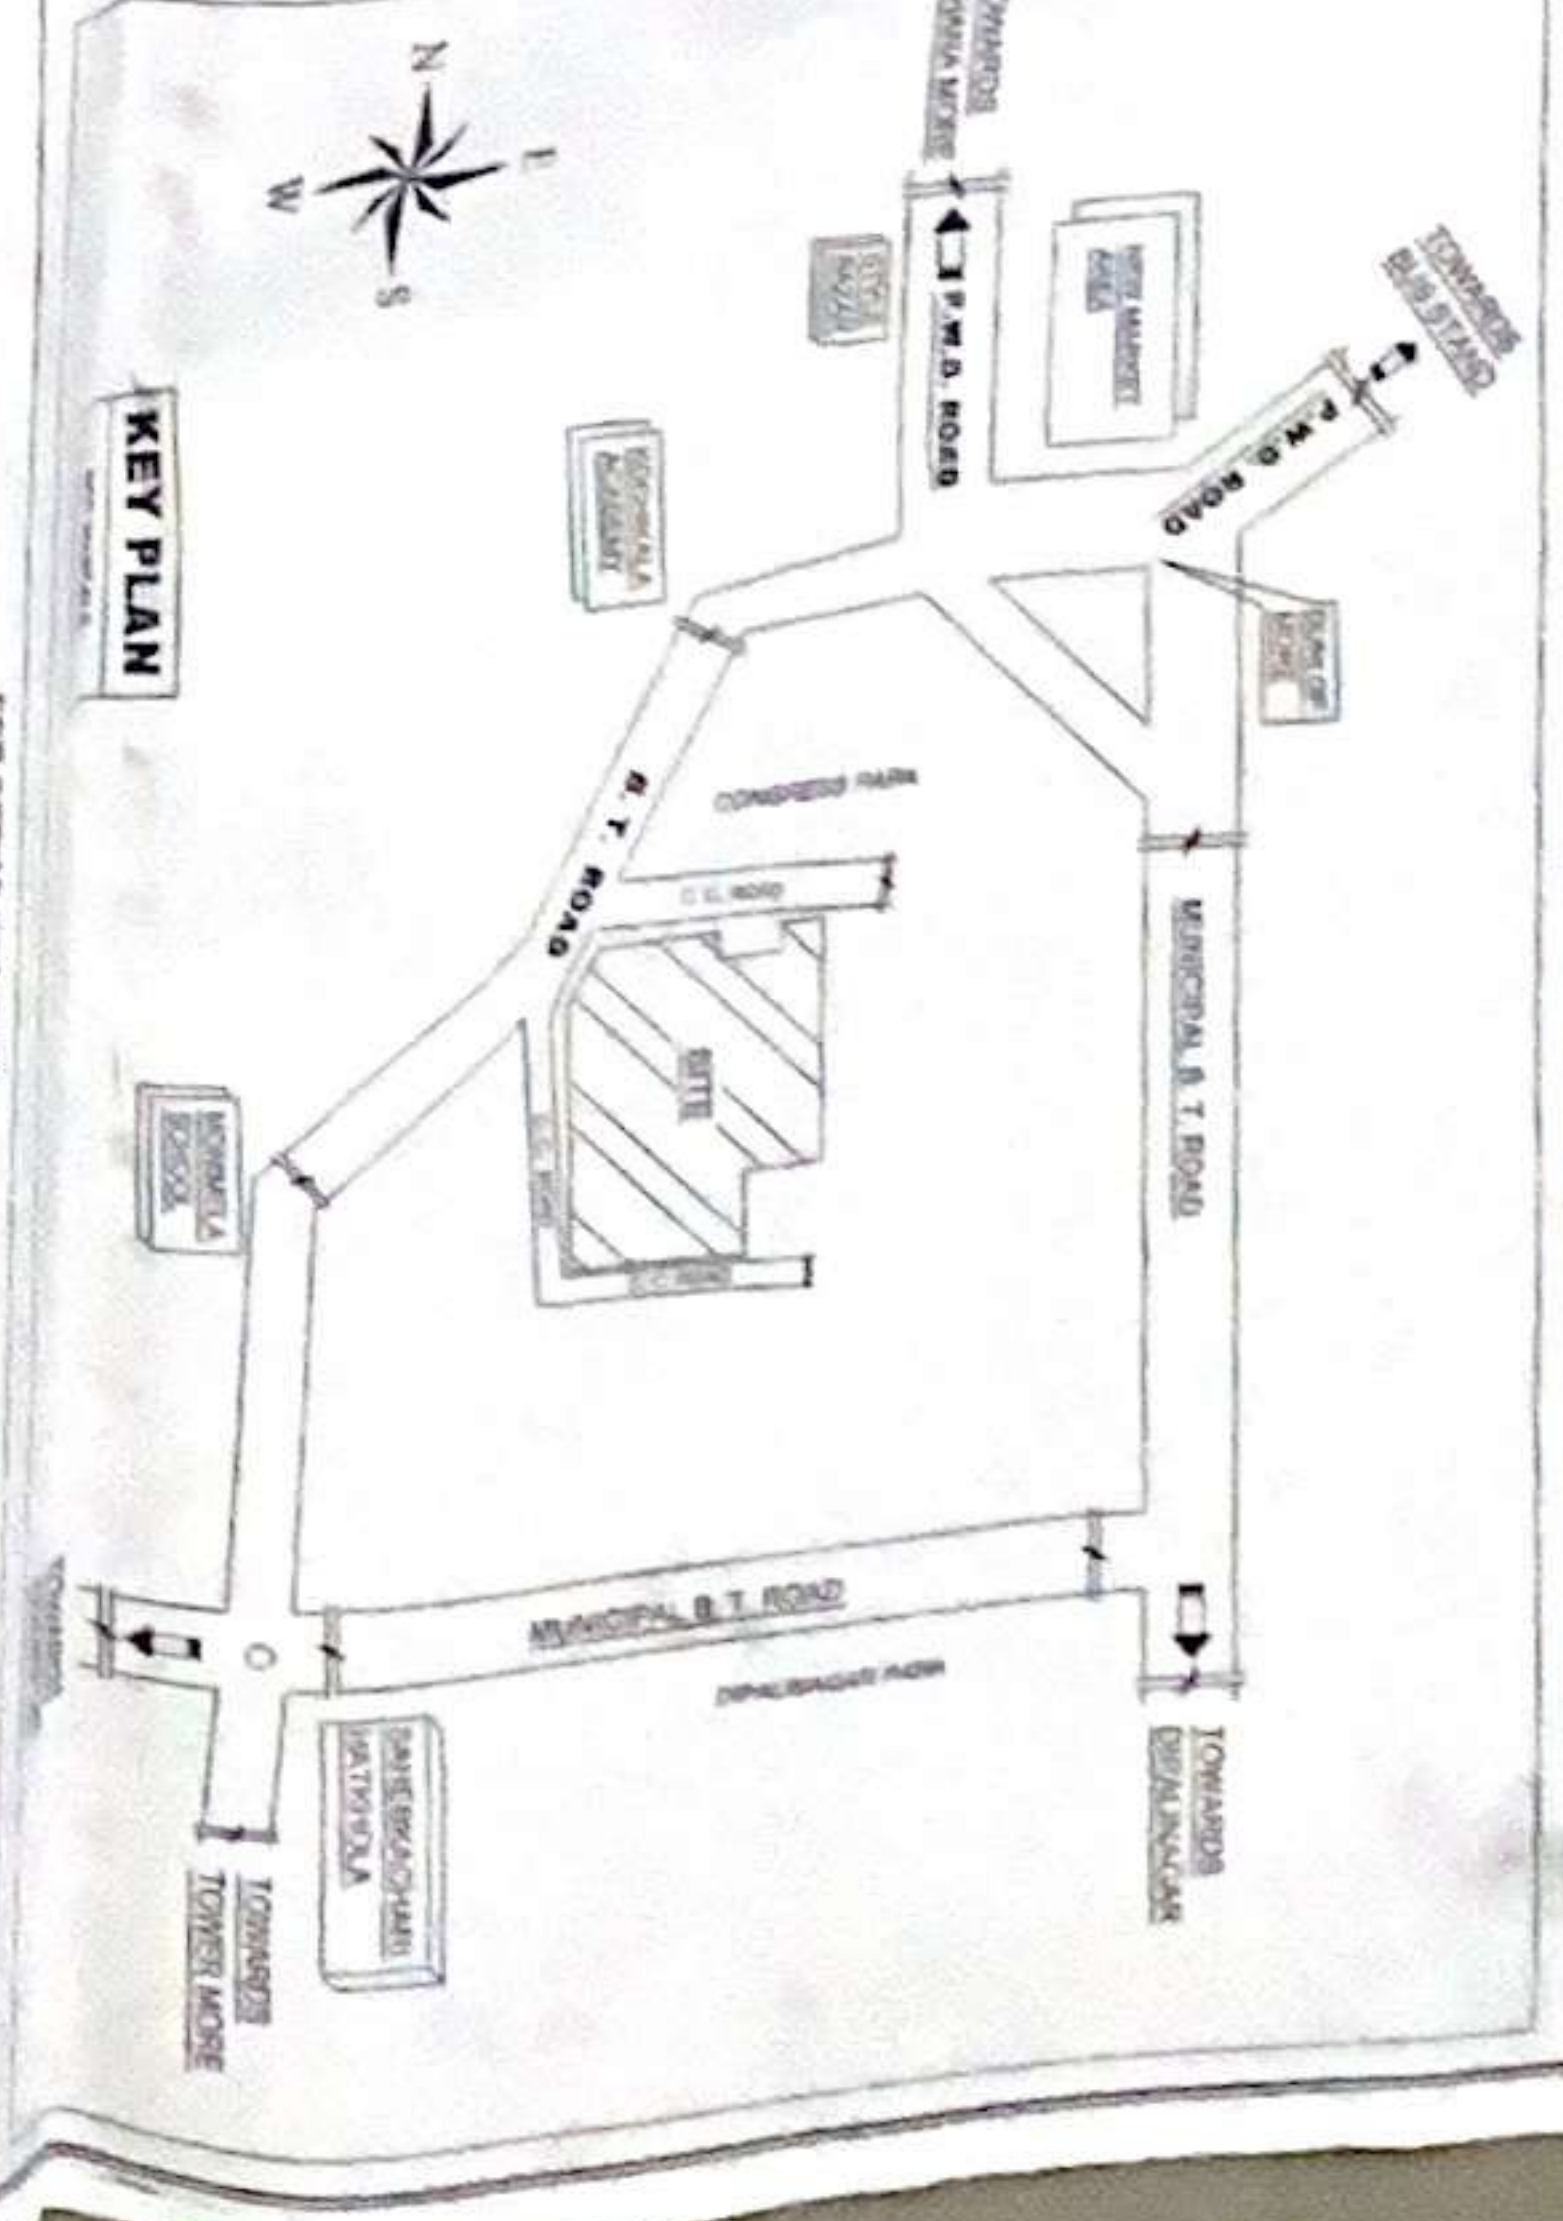


KEY PLAN

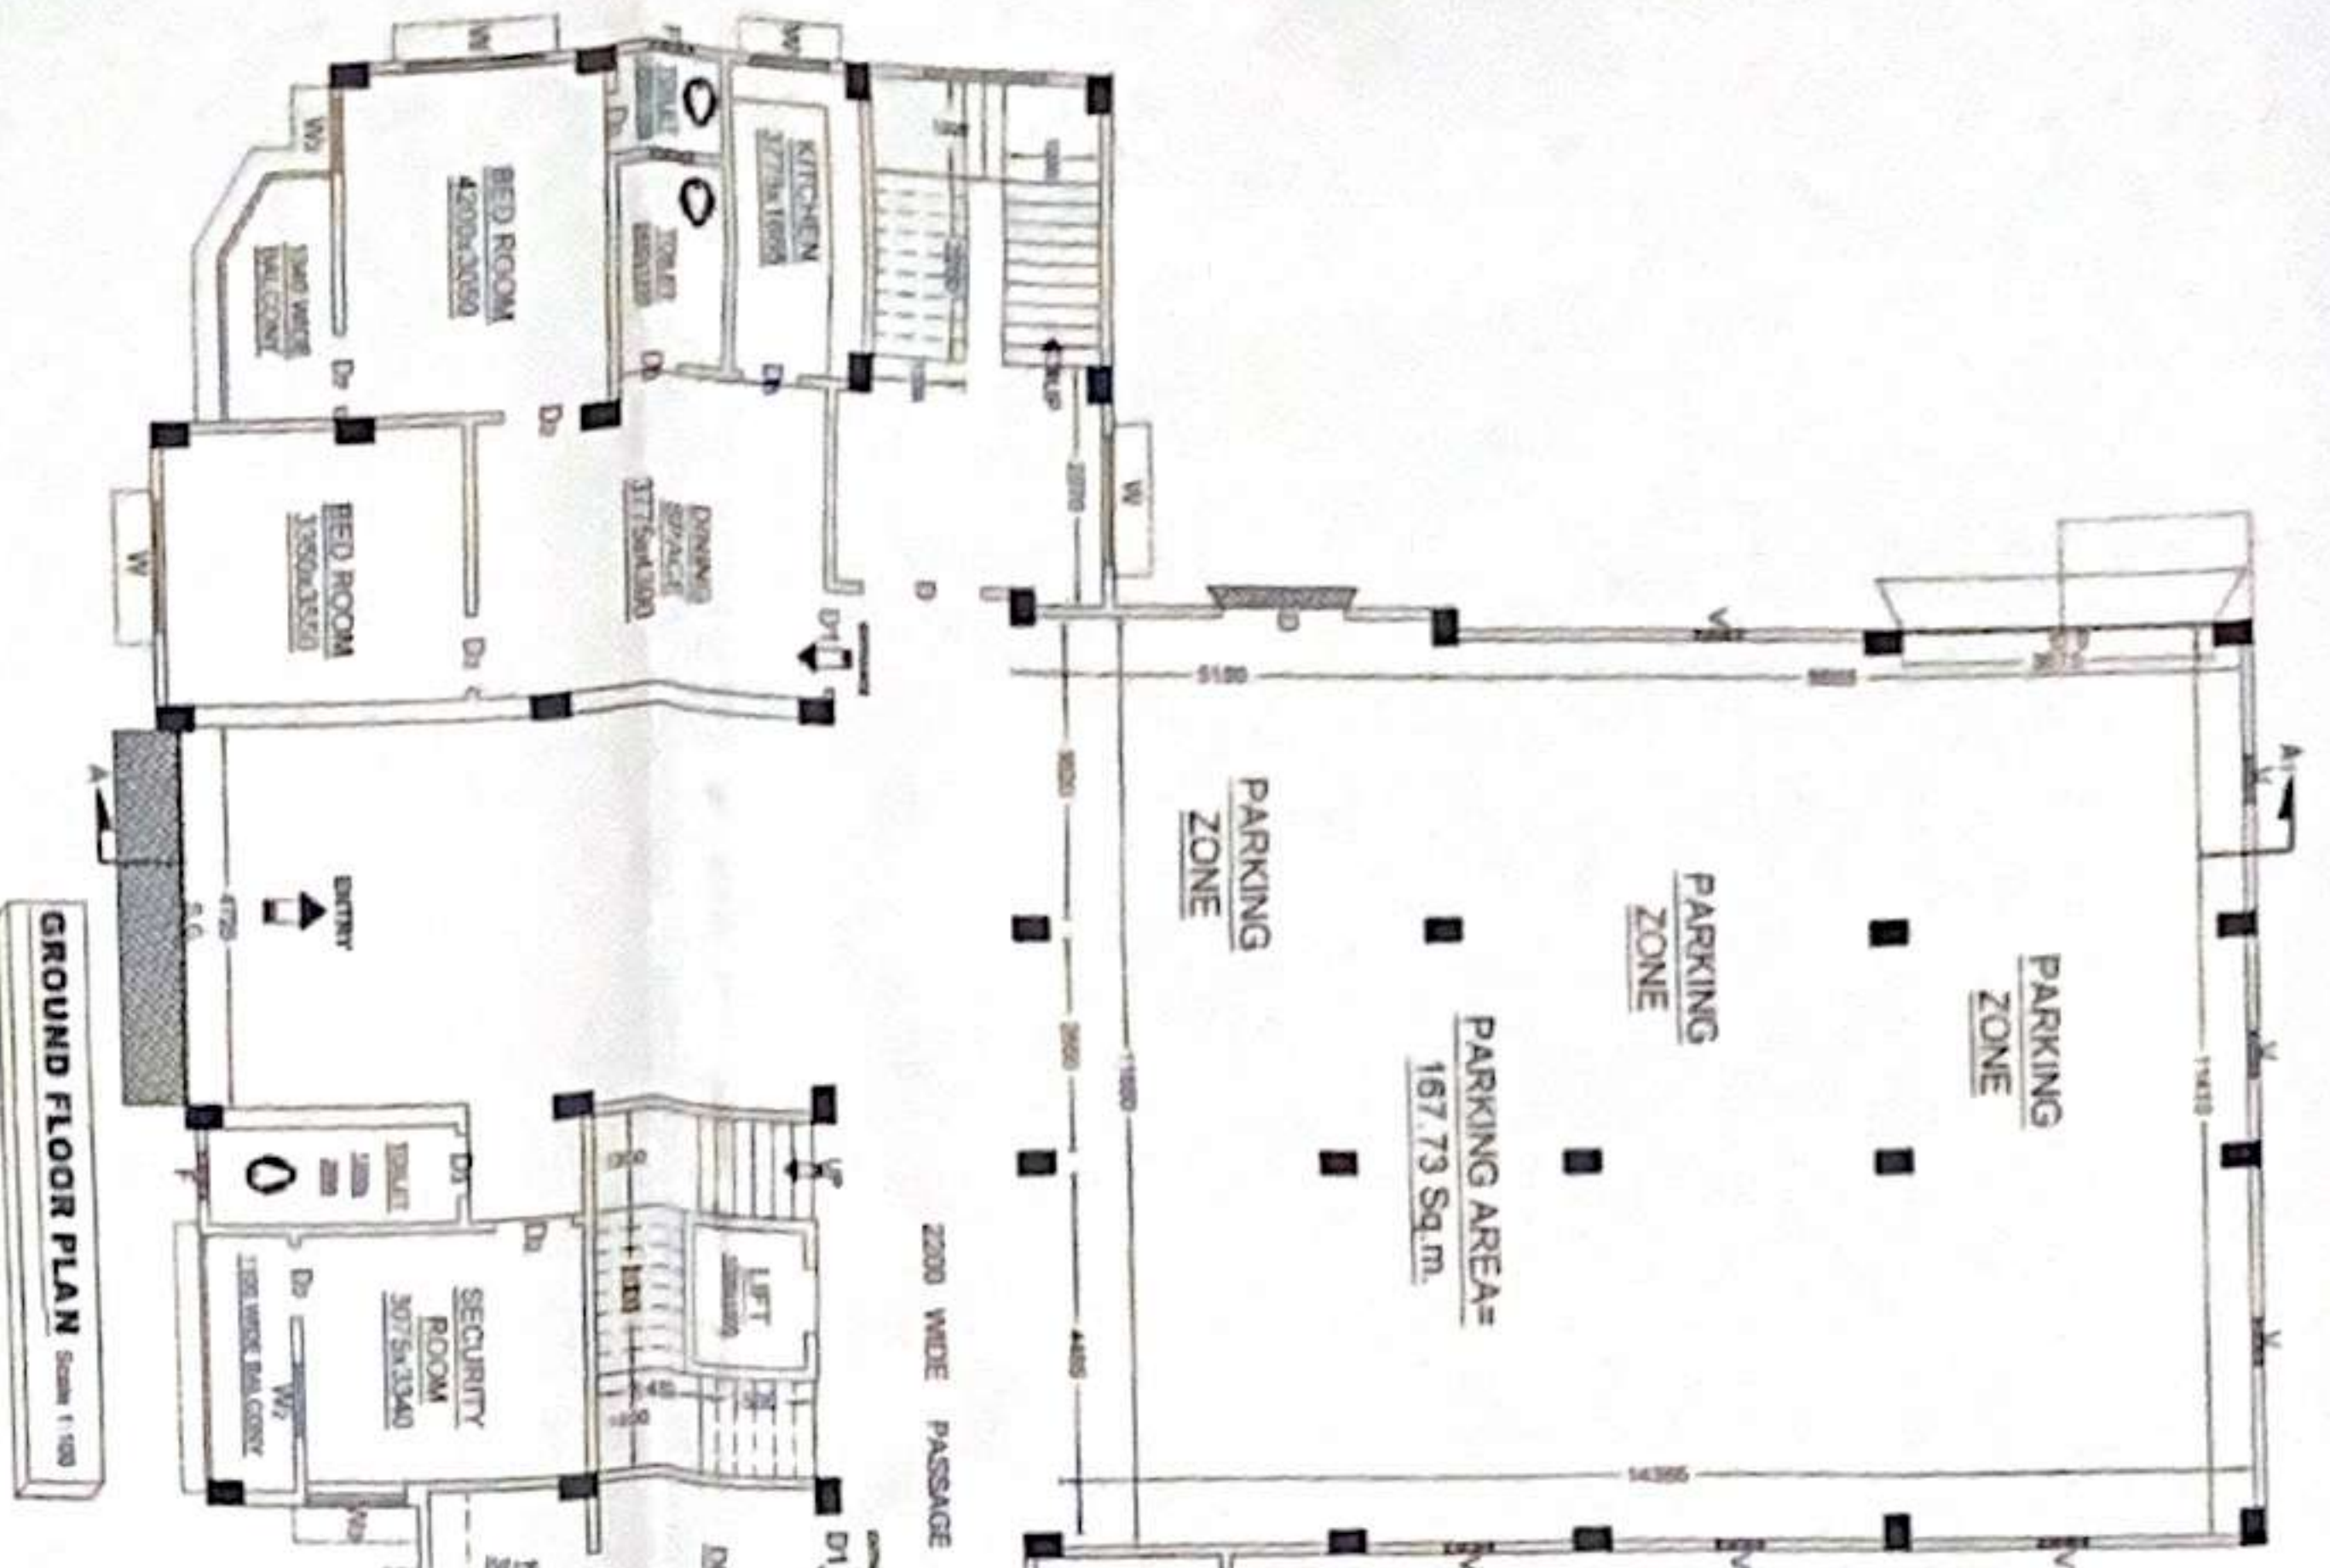


GROUND FLOOR PLAN Scale 1:100

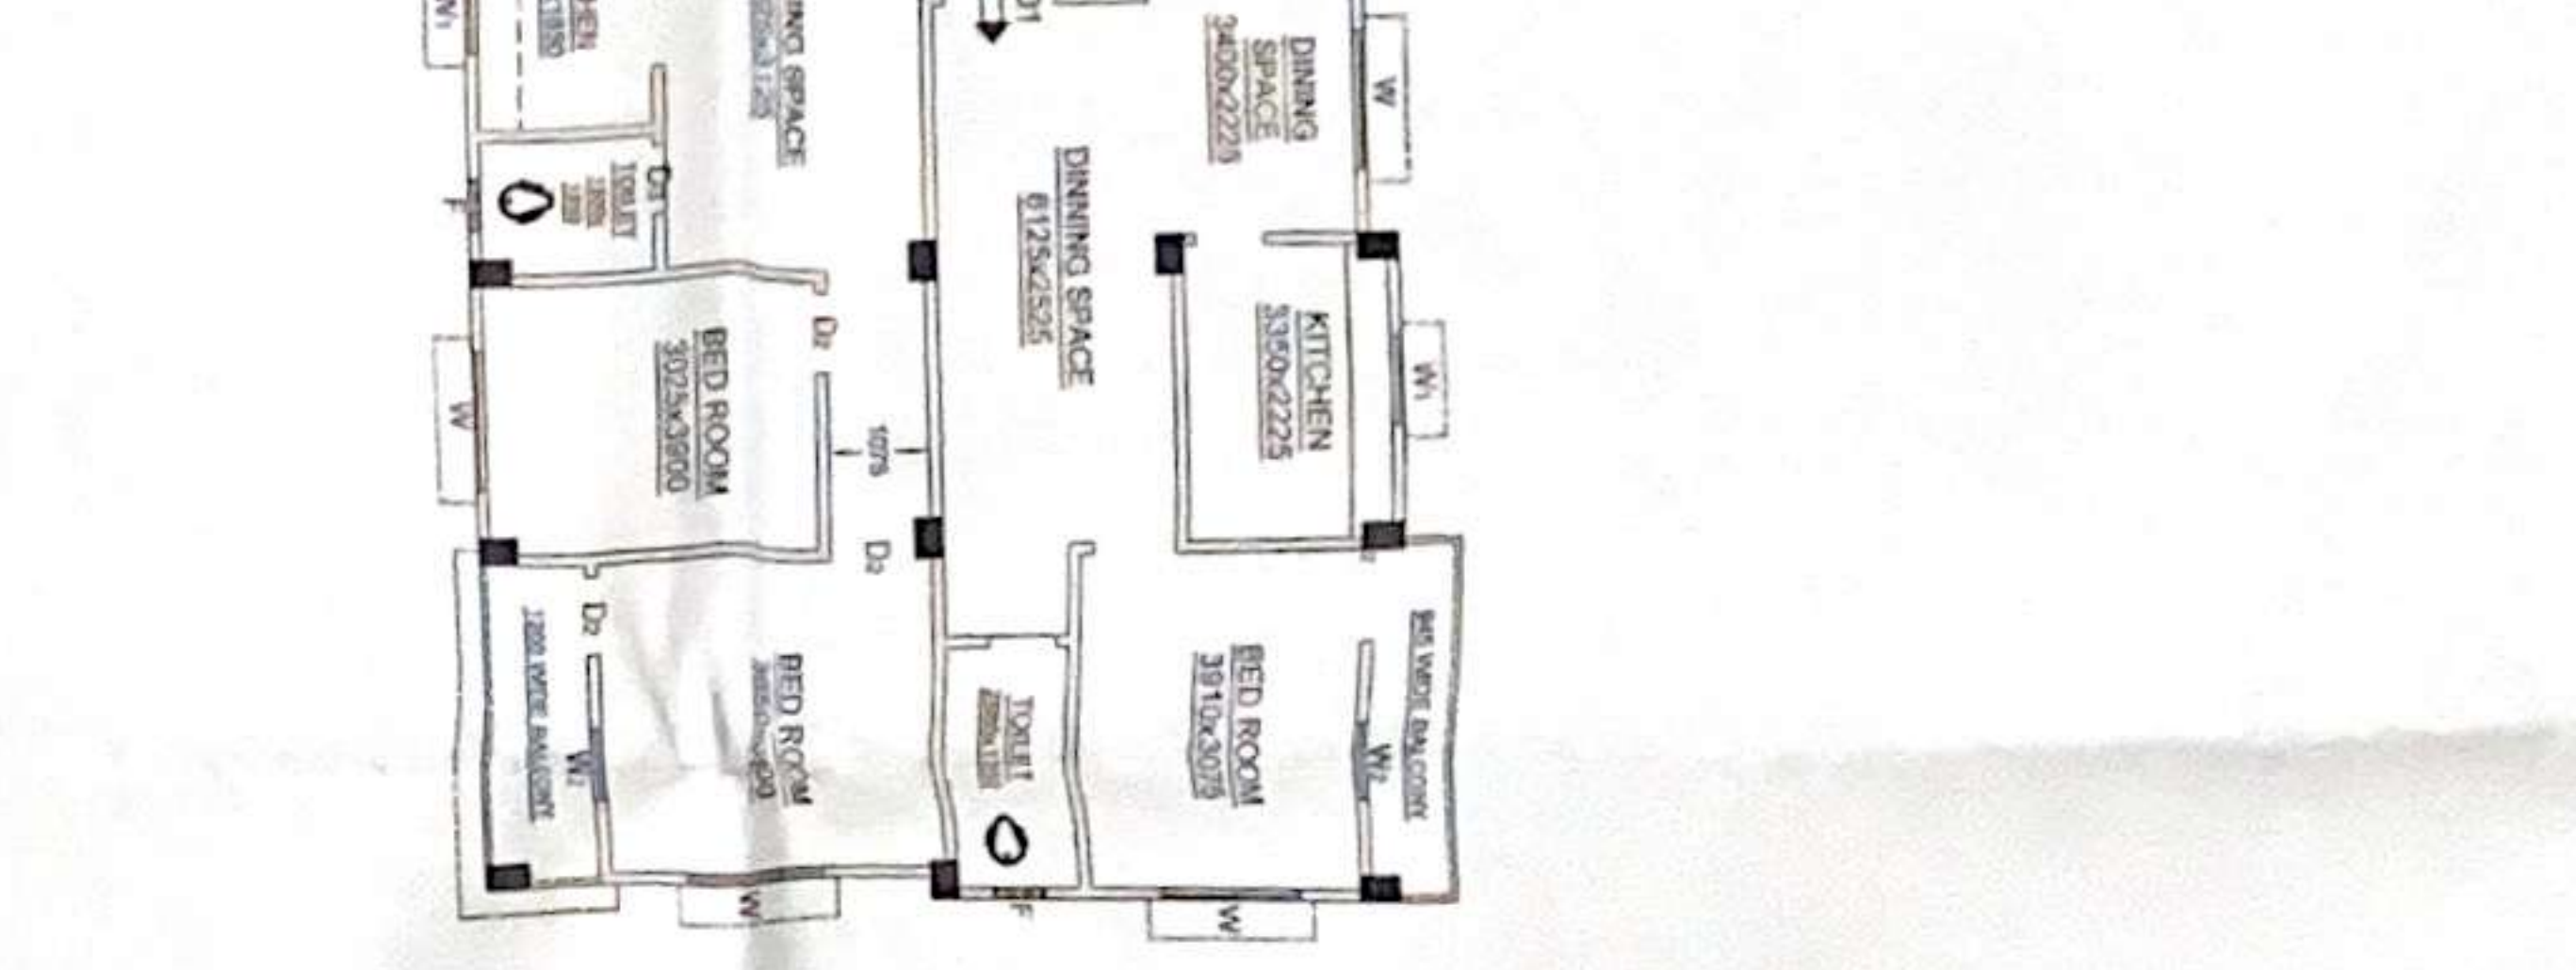


1st FLOOR PLAN Residential Unit Scale 1:100

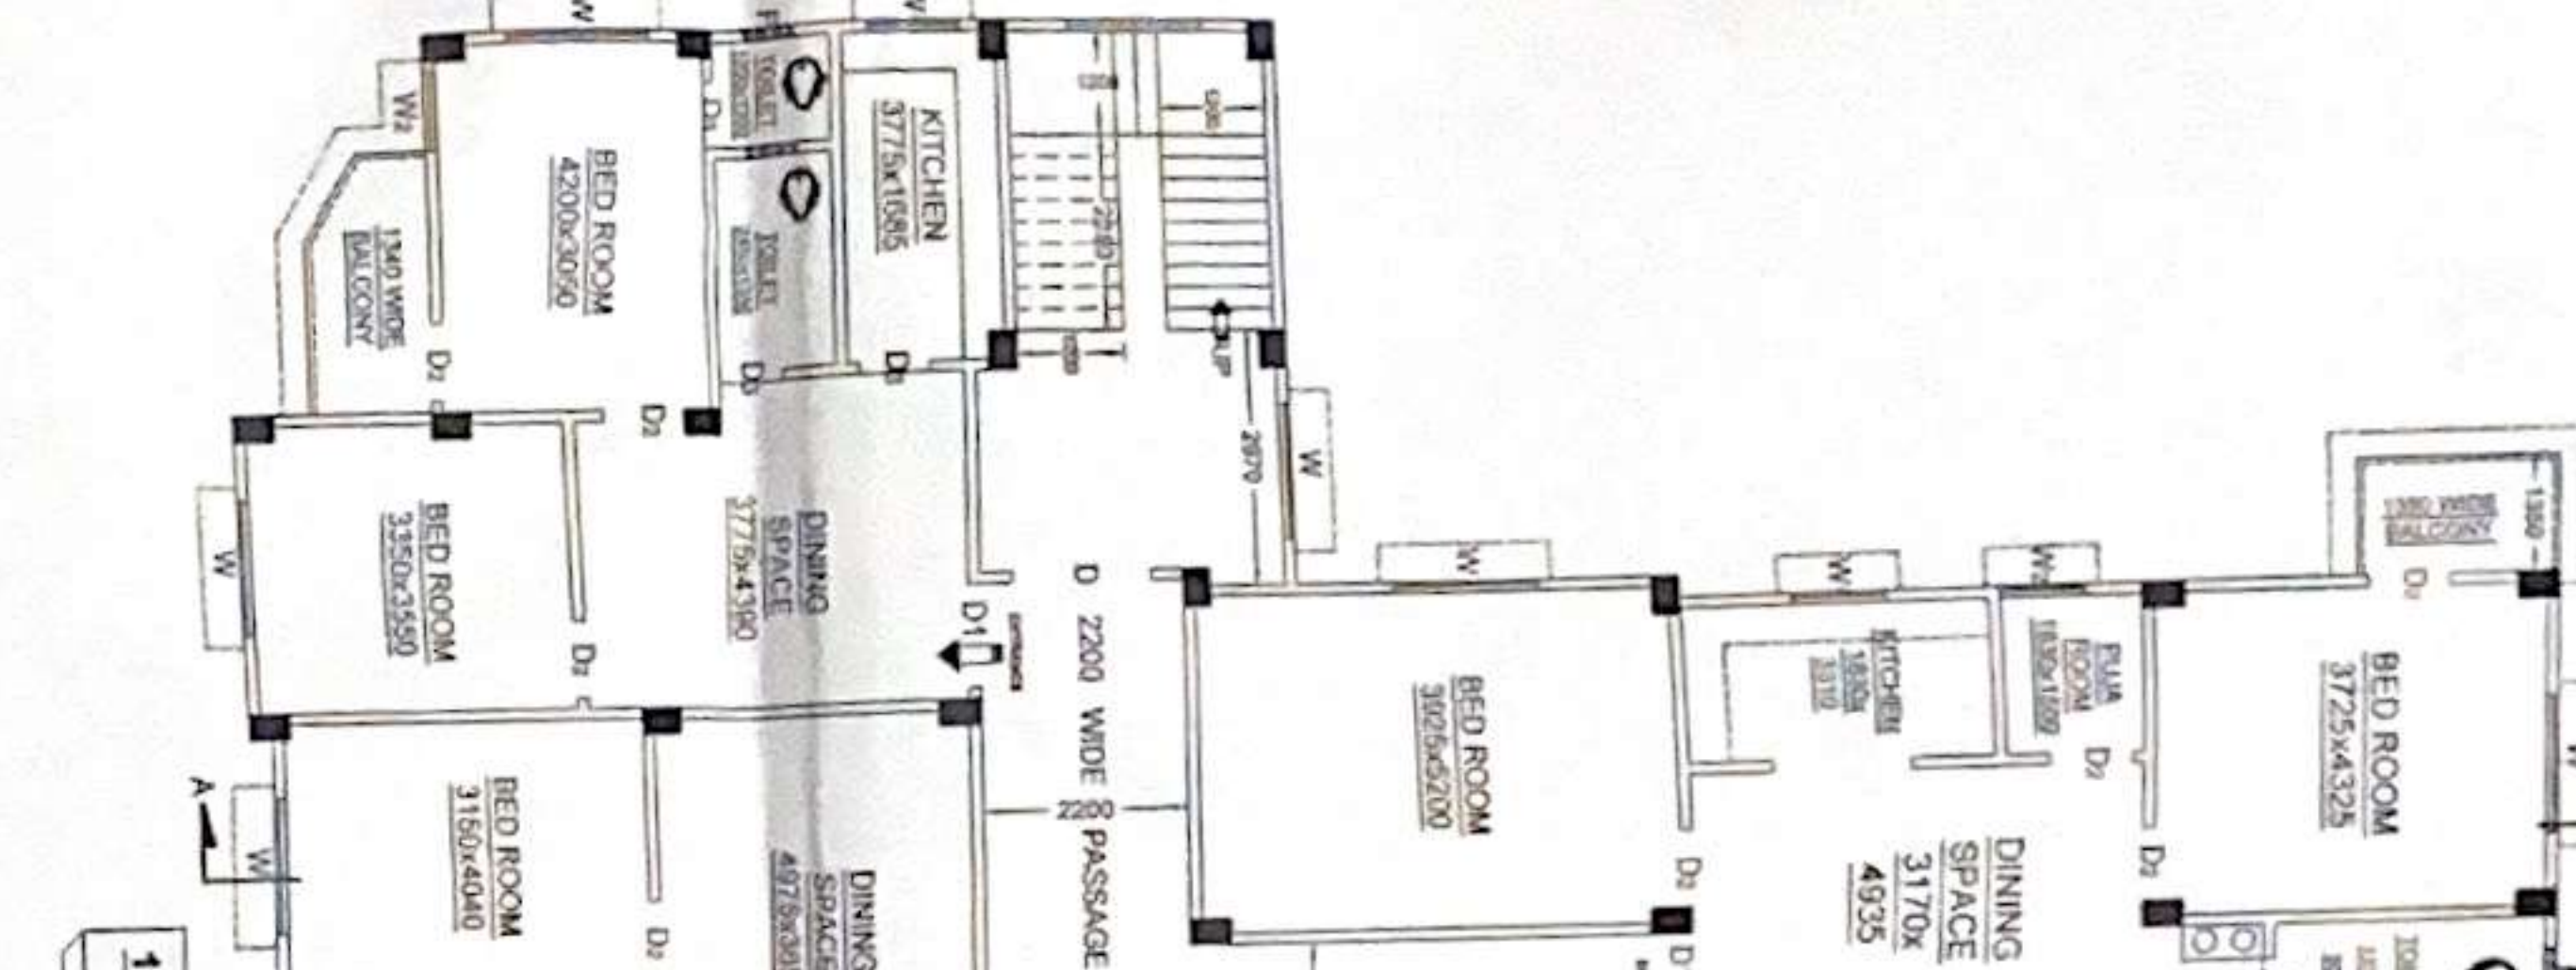


2nd FLOOR PLAN Residential Unit Scale 1:100

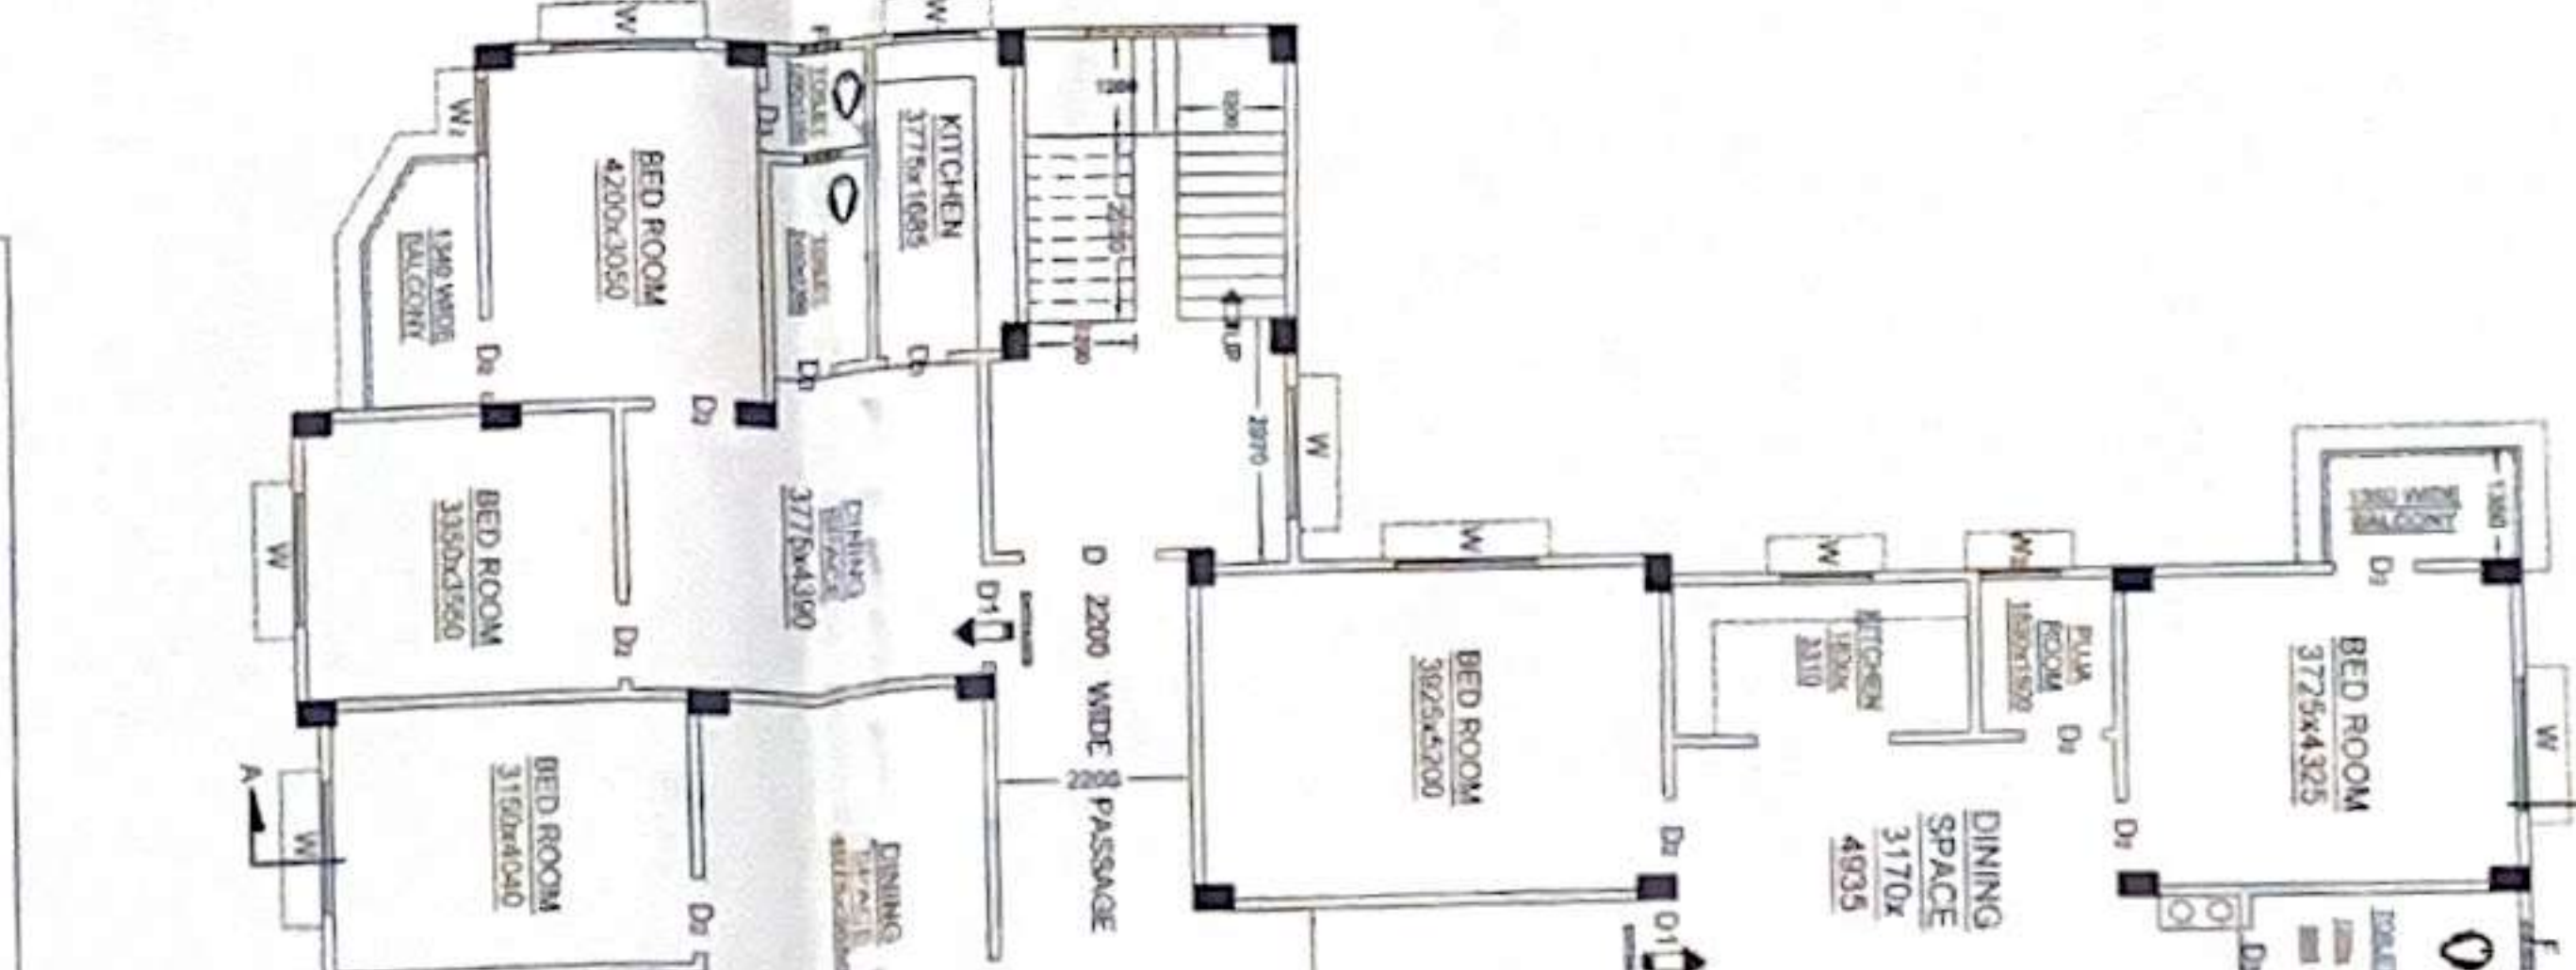


3rd FLOOR PLAN Residential Unit Scale 1:100

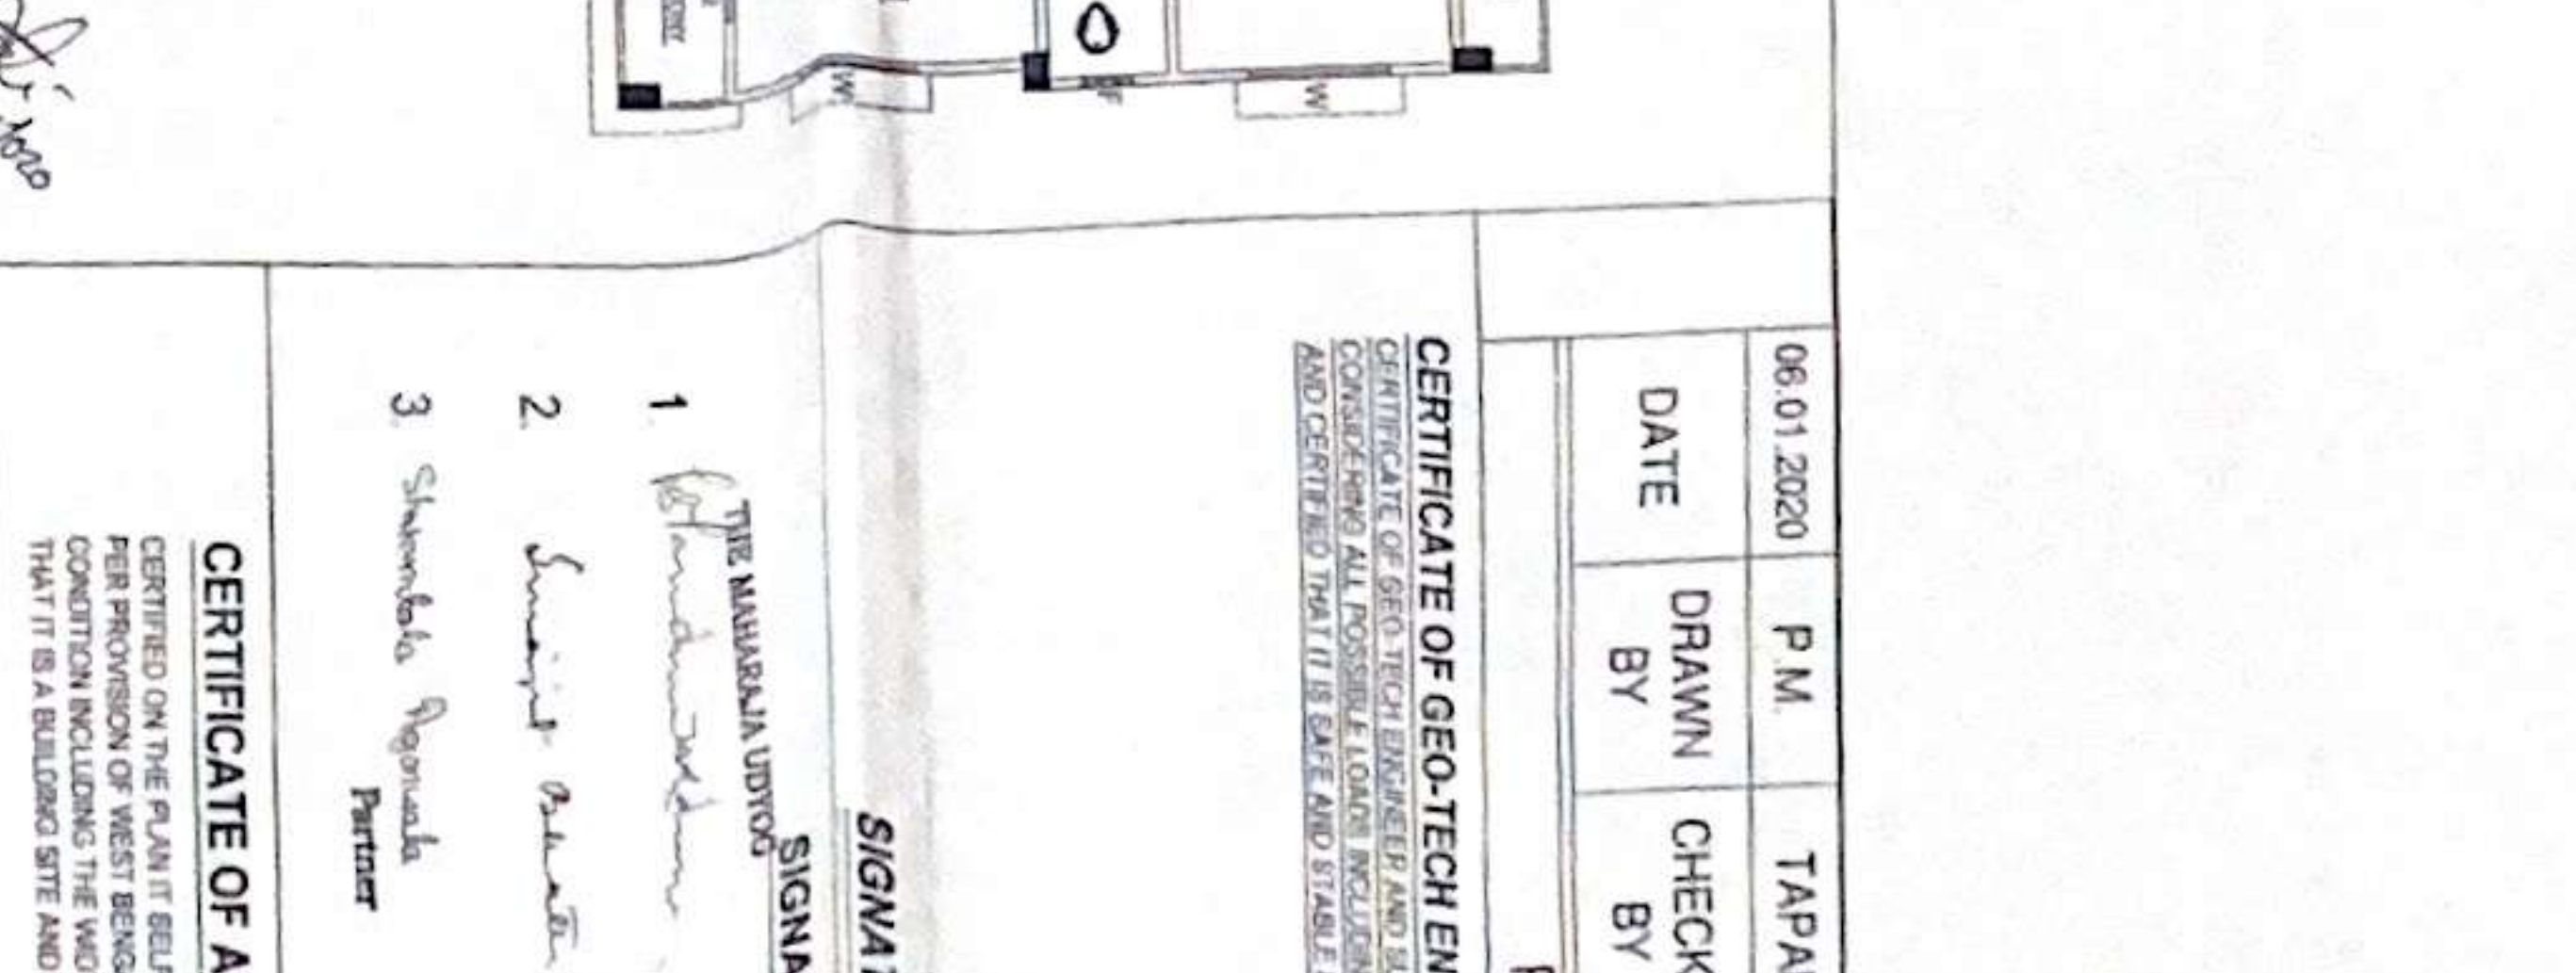


4th FLOOR PLAN Residential Unit Scale 1:100

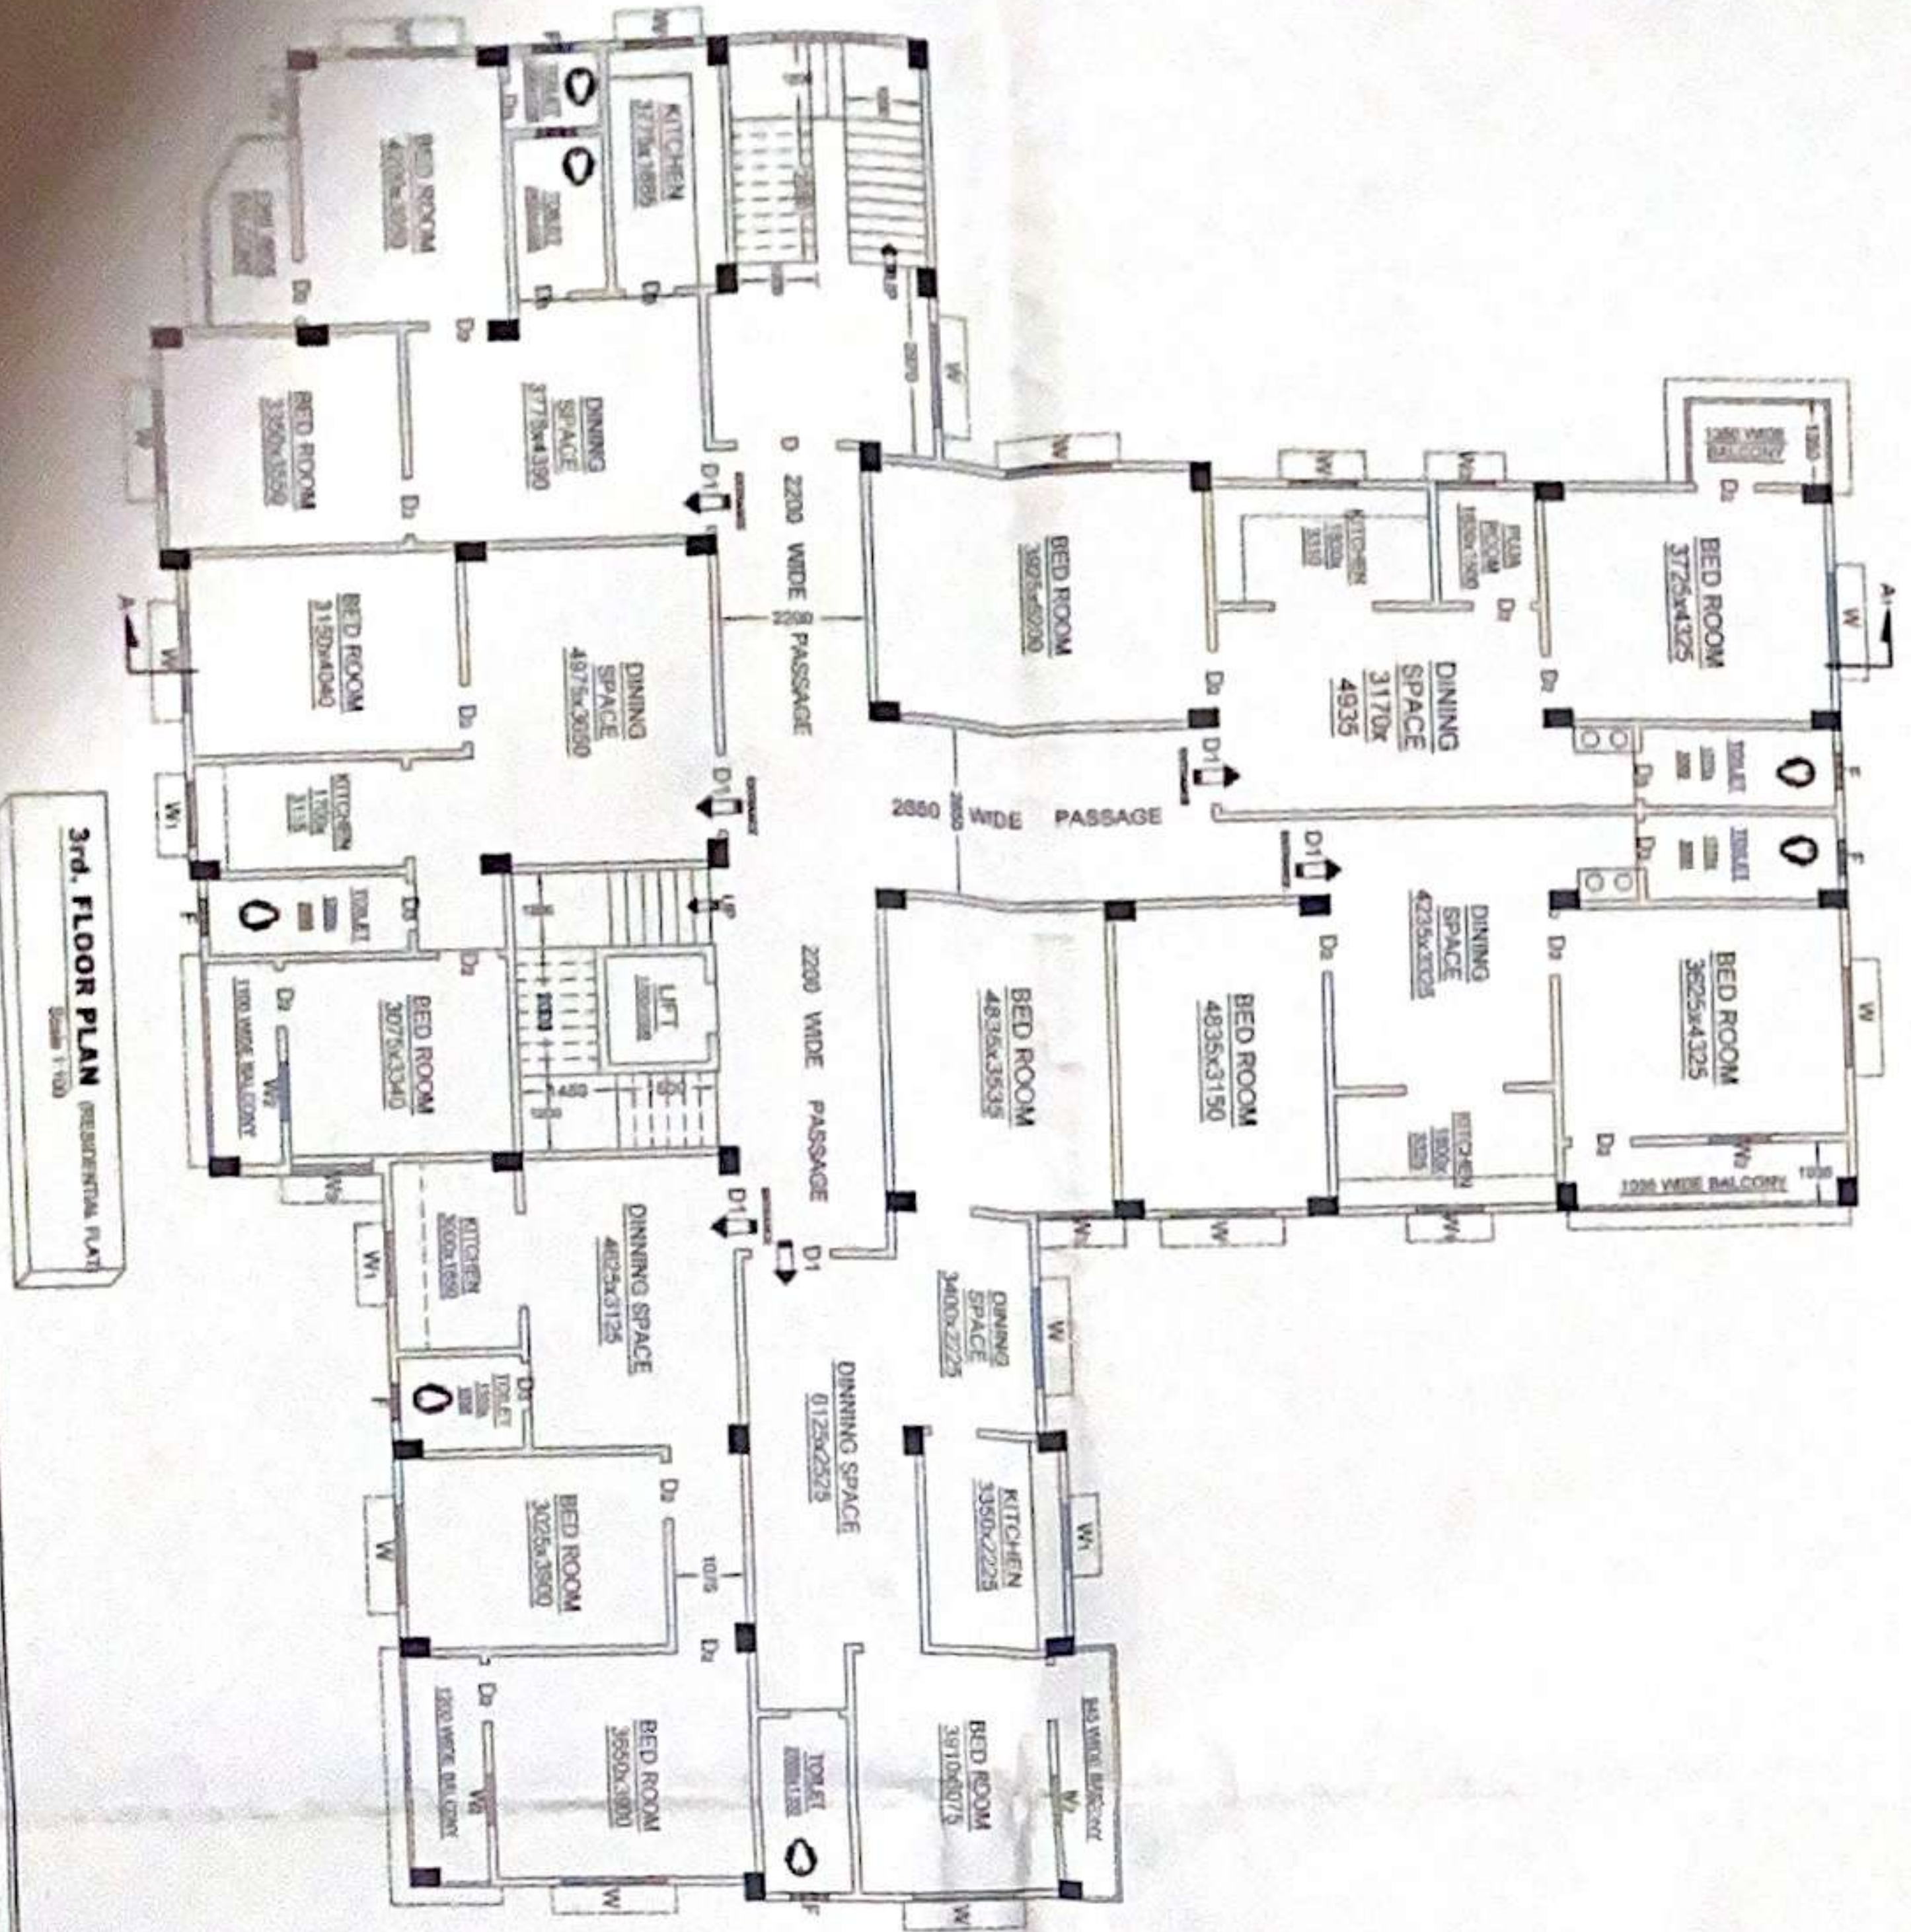

3rd FLOOR PLAN Residential Unit Scale 1:100

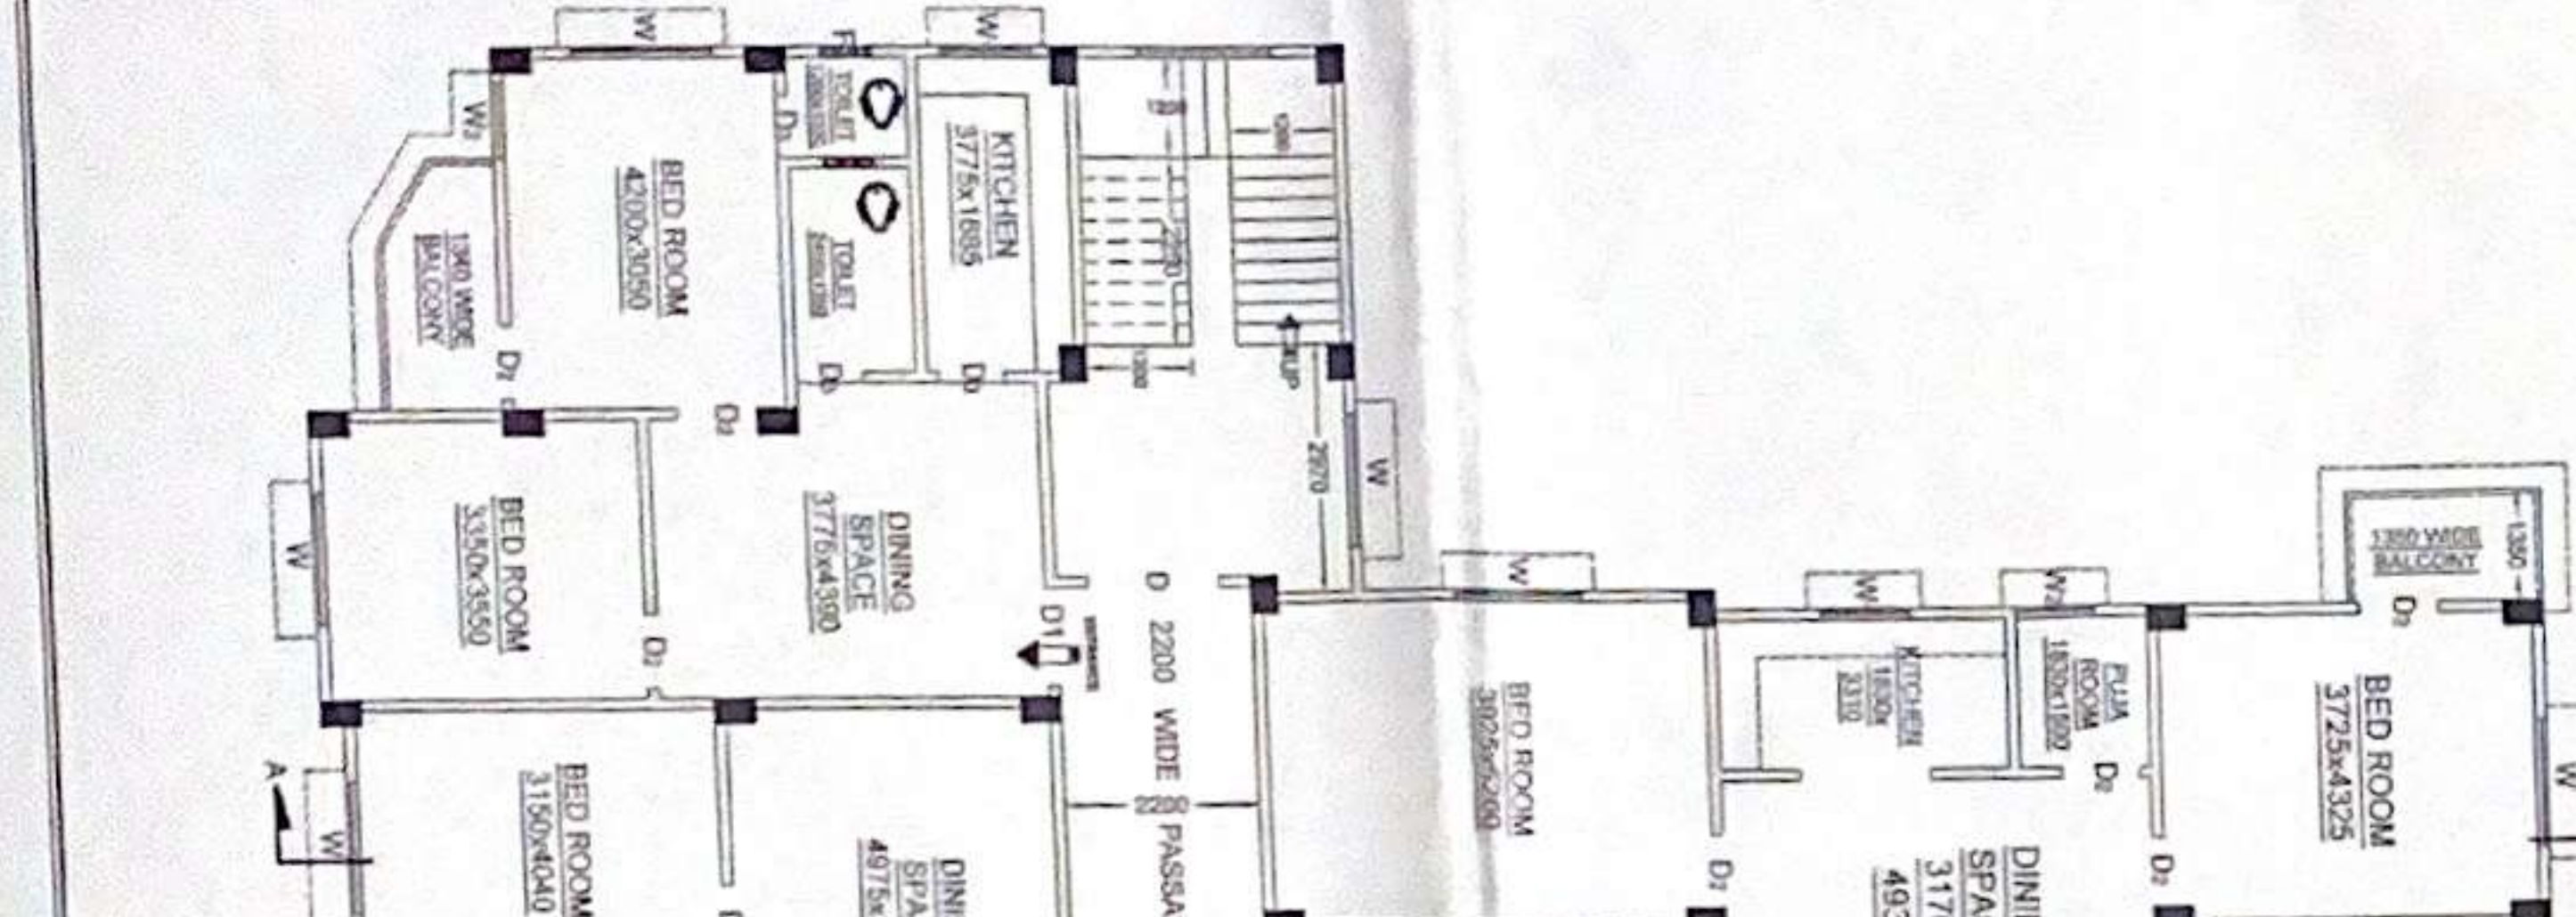

4th FLOOR PLAN Residential Unit Scale 1:100

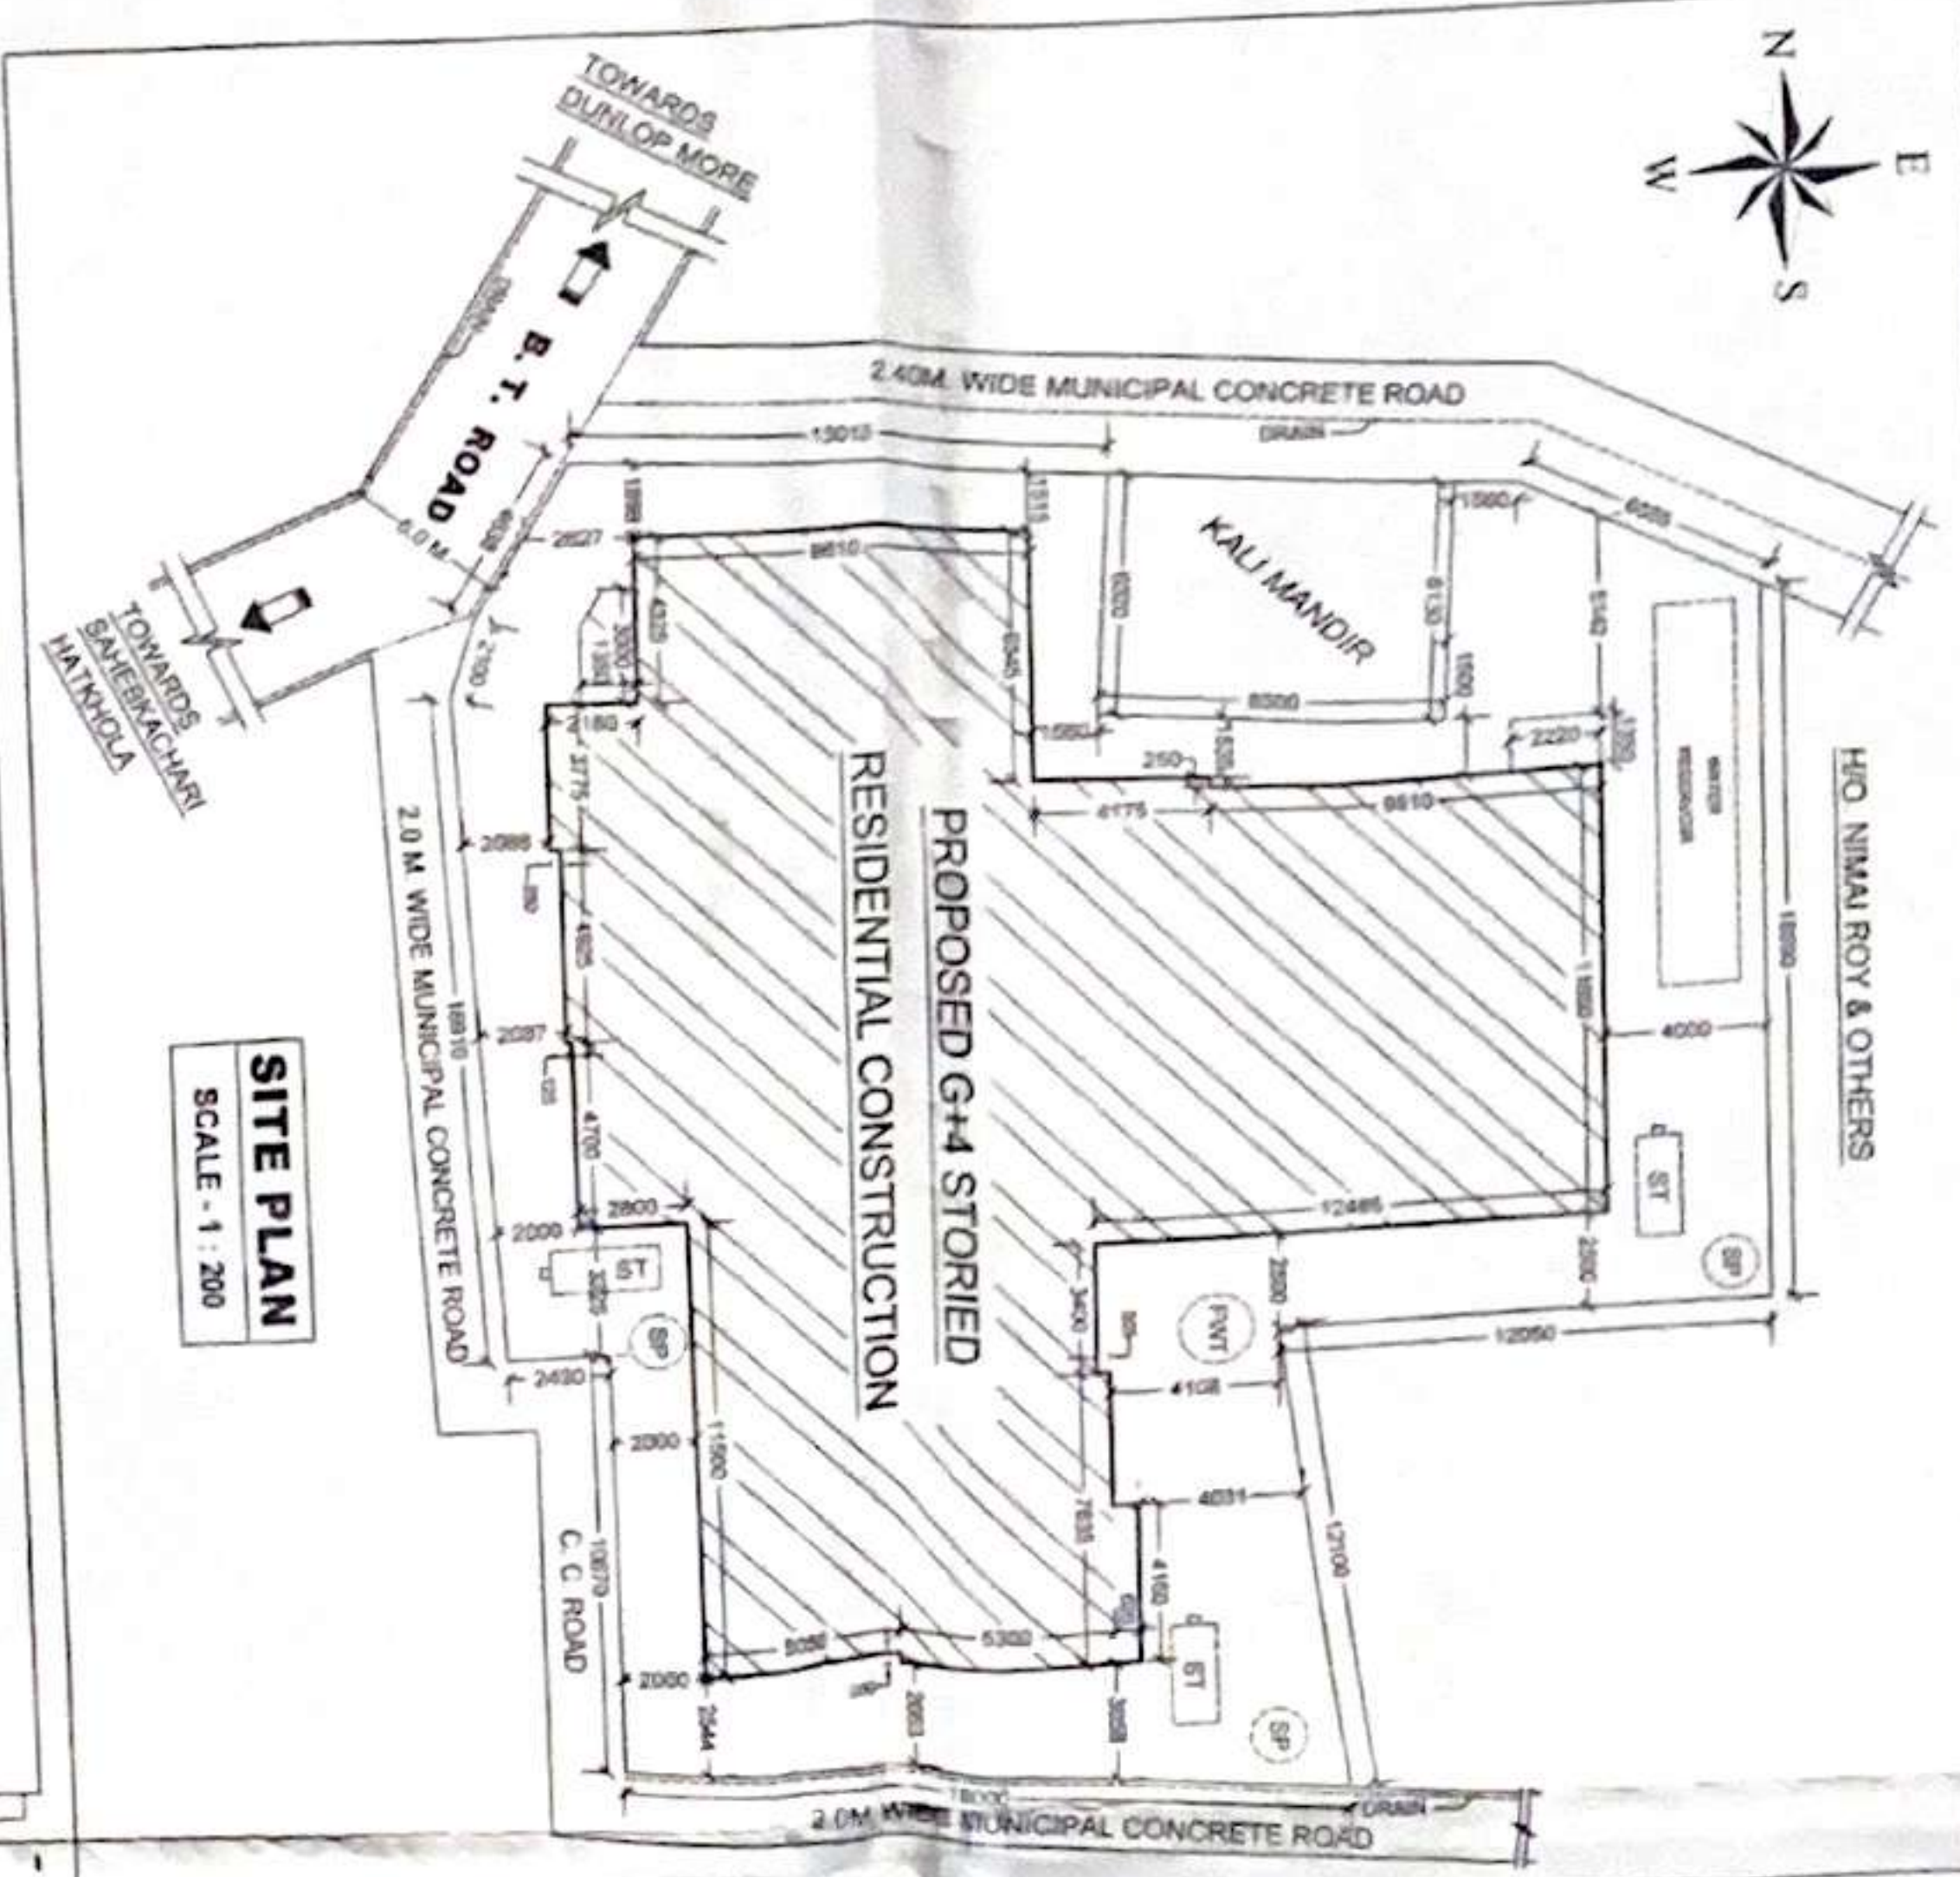

SITE PLAN Scale 1:200

**NOTE:**  
 1. LAND AREA: 834.84 Sq.m.  
 2. PROPOSED COVERED AREA - (GROUND FLOOR): 481.65 Sq.m.  
 3. PROPOSED COVERED AREA - (1st FLOOR): 481.65 Sq.m.  
 4. PROPOSED COVERED AREA - (2nd FLOOR): 481.65 Sq.m.  
 5. PROPOSED COVERED AREA - (3rd FLOOR): 481.65 Sq.m.  
 6. PROPOSED COVERED AREA - (4th FLOOR): 481.65 Sq.m.  
 7. TOTAL COVERED AREA: 2406.65 Sq.m.

APPROVED  
 [Signature]  
 [Stamp]

**CERTIFICATE OF ARCHITECT**  
 I hereby certify that the above plan has been prepared by me or under my supervision and that it is a true and correct copy of the original plan as submitted to me for approval.  
 [Signature]  
 [Stamp]

**CERTIFICATE OF GEO TECH ENGINEER**  
 I hereby certify that the above plan has been prepared by me or under my supervision and that it is a true and correct copy of the original plan as submitted to me for approval.  
 [Signature]  
 [Stamp]

DATE	BY	DESCRIPTION
06.01.2020	P.M.	RELEASED FOR SANCTION
	TAPAN	DESCRIPTION OF THE REVISIONS

**PROJECT:** PROPOSED PLAN OF G+4 STORIED RESIDENTIAL BUILDING OF 1) SIR SIRAJU BHATTACHARJEE SO LATE RANU TALUKDAR 2) SIR PUSPENDU TALUKDAR SO SRI NAYAN RANU TALUKDAR 3) SHAKUNTALA AGARWALA W/O SRI PABAN KUMAR AGARWALA AT SHAKUNTALA AGARWALA (NEAR SWARASATI SCHOOL) P.S. BALURGHAT DISTRICT DAKSHIN DINAPUR AT MOUZA-KHAMPUR, J.I. NO. 110, KH. NO. 2538, NEW LR 10042, 10040, 10043, PLOT NO. - LR 702, WARD NO. 22 HOLDING NO. A/F LAND AREA: 20.801 DECIHAL (As per Document) UNDER BALURGHAT MUNICIPALITY

STAGE	STATUTORY/APPROVAL	SCALE
Drawing No.	T08BALURGHM	SCALE 1:100, 200
B.M. NO.	005	
SHEET NO.	1	

TITLE: PLAN, ROOF PLAN, SITE PLAN, KEY PLAN, SECTION, ELEVATION