

- SPECIFICATIONS:-**
- ALL DIMENSIONS ARE IN MILLIMETERS UNLESS OTHERWISE STATED.
 - ALL EXTERNAL WALLS ARE 200MM TO ALL INTERNAL WALLS ARE 120MM IN 8.175M.
 - THE DEPTH OF SLUG WALL & SETTING PANK SHALL NOT EXCEED THE DEPTH OF FOUNDATION.
 - BRICK WORK IN 200MM IN HEIGHT & 8 BRICK WORK IN 250MM IN 8.175M IN 1:4.
 - ALL R.C.C. WORK IS SPECIFIED BY STRUCTURAL ENGINEER.
 - ALL TYPES OF FINISHES WILL BE IN ACCORDANCE WITH THE ARCHITECT'S SCHEDULE.
 - ALL TYPES OF PRECAUTIONARY MEASURES WILL BE TAKEN AT THE TIME OF CONSTRUCTION.
 - OTHER ITEMS ARE AS PER IS SPECIFICATION.

SIGN OF STRUCTURAL ENGINEER

Utpal Saha

SIGN OF ARCHITECT

Subir Kumar Basu

REGISTERED ARCHITECT
REG. NO. - CVR784374

SIGN OF OWNER

Subir Kumar Basu

REGISTERED ARCHITECT
REG. NO. - CVR784374

DOORS AND WINDOW SCHEDULE:-

DOOR/WINDOW W.D.	OPENING	THICKET	HT	REMARKS
W1	2400	200	2100	
W2	2400	200	2100	
PROJECT TITLE:-
 PROPOSED (B+G+26) STORED RESIDENTIAL BUILDING
 AT 3, NETAJI SUBHASH CHANDRA BOSE ROAD,
 KOLKATA - 700040, P.S. - REGENT PARK,
 WARD - 97, BOROUGH - X.

SHEET TITLE :- GROUND FLOOR PLAN


ARCHITECT

Subir Kumar Basu
 CONSULTING ARCHITECTS & ENGINEERS
 4, BROAD STREET
 CALCUTTA-700019

CHECKED BY: SHAMMA
 DATE: 25/04/2019

APPROVED BY: SIB
 DATE: 25/04/2019

GROUND FLOOR PLAN
 SCALE - 1:100

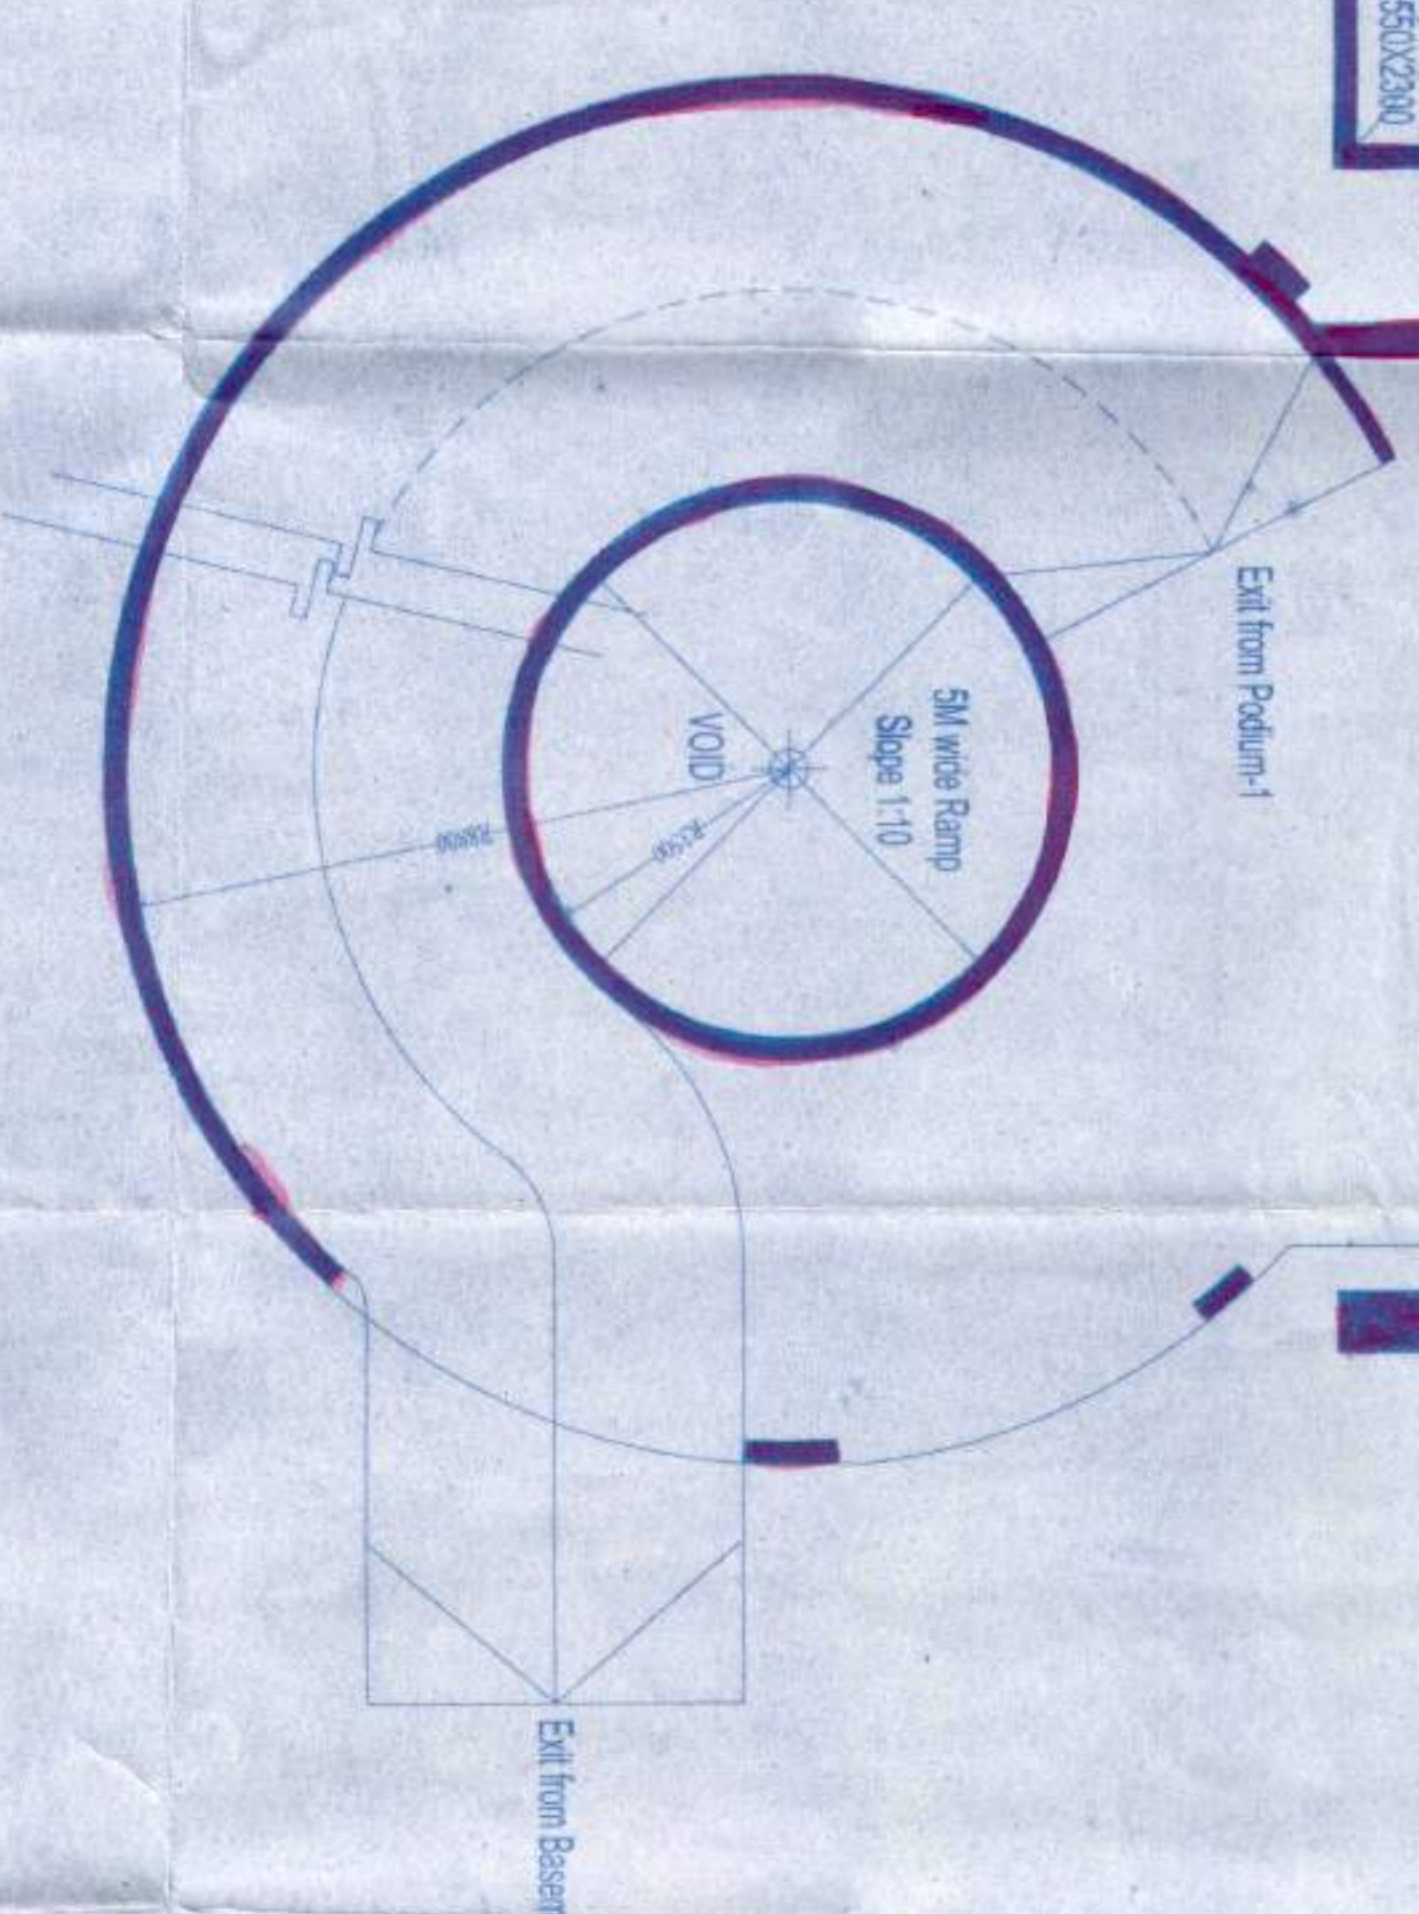

Statement By: *Subir Kumar Basu*
 Assistant Engineer (Civil) No. 3

