




SL NO-254
Date: 02/02/2021

PLAN PERMITTED
Paschim Khilgaon Gram Panchayat
Barasat Block-4, North 24 Parg.

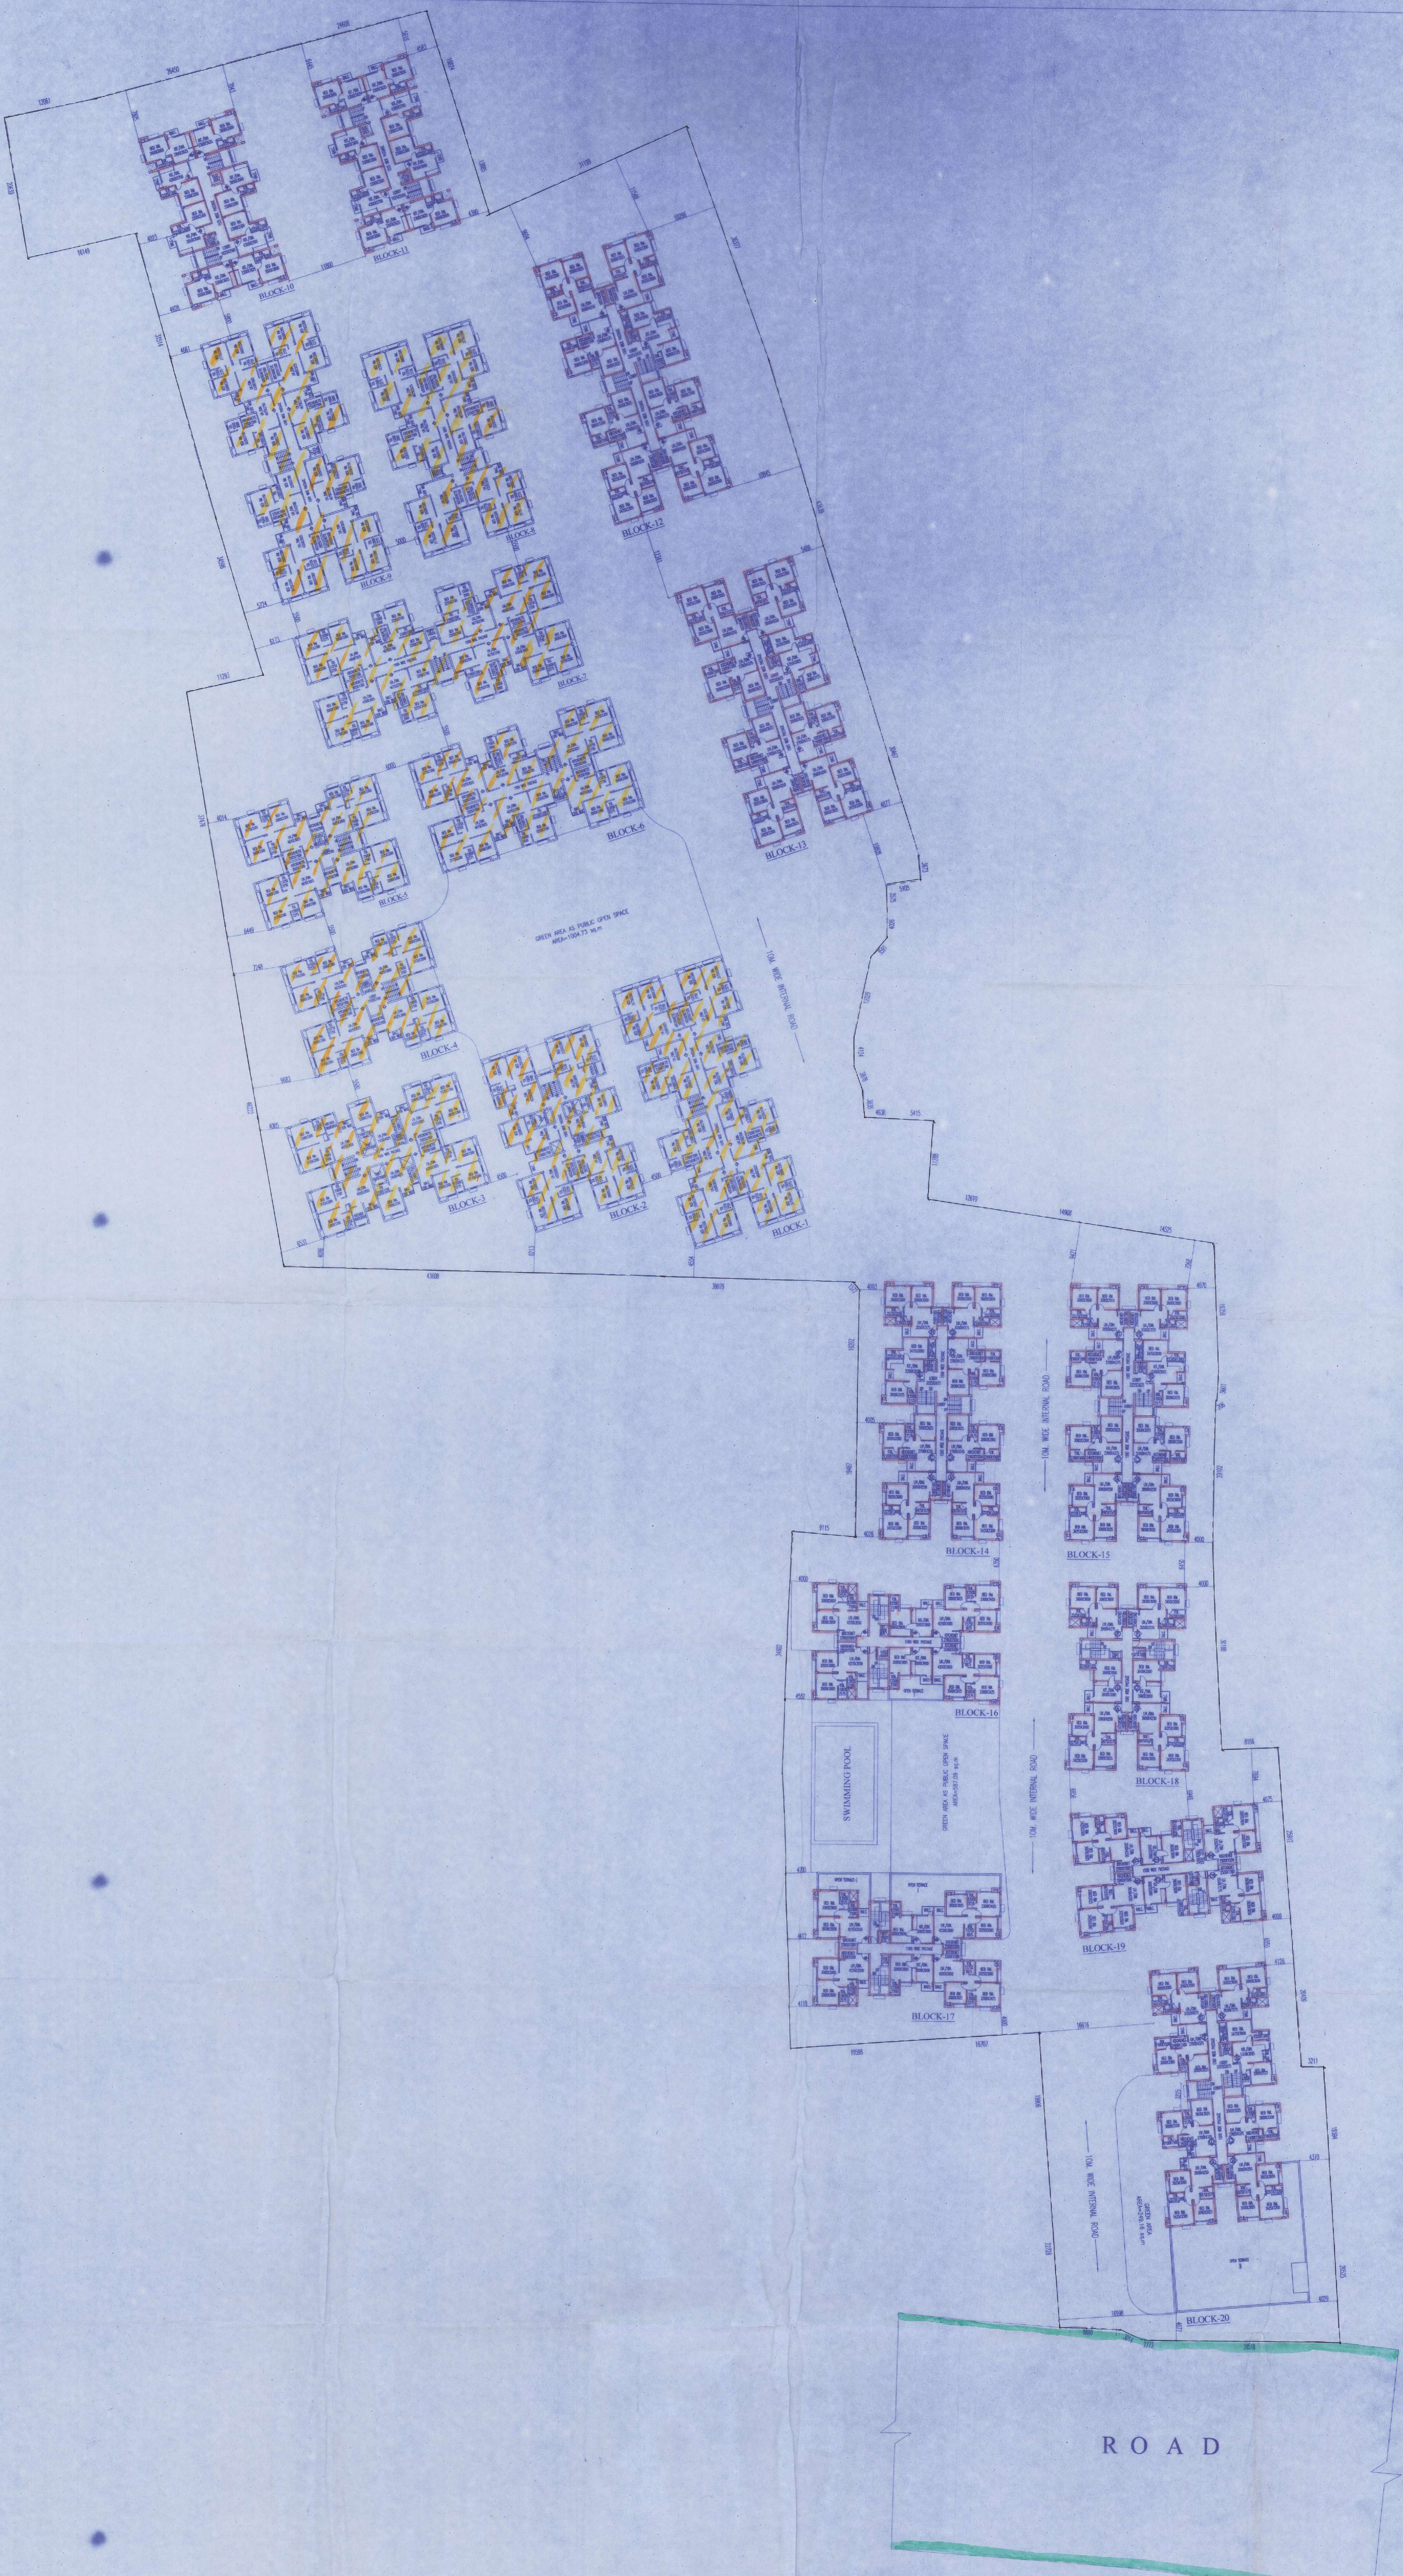

SCHEDULE OF DOORS & WINDOWS

TYPE	LEVEL	SIZE	TYPE	SIZE	LEVEL	SIZE
D1	2100	1500x2100	M1	275	2100	1500x1825
D2	2100	1000x2100	M2	275	2100	1200x1825
D3	2100	900x2100	M3	275	2100	900x1825
D4	2100	750x2100	M4	900	2100	900x1825
M1	2100	1500x2100	M2	275	2100	1200x1825
M3	2100	2100x2100	M5	900	2100	1200x1825
			M6	1700	2100	600x1825

- SPECIFICATION OF BUILDING
1. ALL DIMENSIONS ARE IN MM.
 2. 1ST CLASS CEMENT BRICK WORK IN SUPER STRUCTURE.
 3. 20MM THK. 1ST CLASS ROCK WOOL 14 WITH HSB WIRE NETTING.
 4. LEAK COOK TOP WITH 10 MM CORR. COATED STAINLESS STEEL.
 5. R.C.C. WORK FOR ROOF, SLAB, LINTEL BEAM, COLUMN (15).
 6. CORNER AND JOINTS TO BE FINISHED ON OUTSIDE & INSIDE WALLS ON 12 MM. & 6 MM. THK. 10 GAUGE & R.C.C. GALVA.
 7. 20 MM THK. I.P.S. FLOORING WITH WAT COATED AT TOP INCL. SKIRTING.
 8. 4 BRICK FLAT ROOFING IN FLOORING & FOUNDATION.
 9. MILD STEEL T BARS FOR COLUMNS, BEAMS, LINTELS & SLABS INCLUDING DISTRIBUTORS & BR-35.
 10. WIRE & LABOUR FOR SHUTTERING OF R.C.C. WORKS INCLUDING STON PROOF TO BE PLACED AS PER DETAIL.
 11. SANITARY & PLUMBING FITTING & FINISH COMPLETE AS PER DETAIL.
 12. ALL OUTSIDE WALLS 250 MM THK. & ROOF WALS 125 & 75 MM THK. AS SHOWN WITH HSB WIRE NETTING IN EVERY 300 CM LAYER.
 13. ALL WARDROBES ARE 500 MM WIDE OTHERWISE MENTIONED.

SIGNATURE OF OWNER

[Signature]

VIJAY KUMAR (CONSTITUTED ATTORNEY)

SIGNATURE OF ARCHITECT

[Signature]

CERTIFICATE OF ARCHITECT

THE ARCHITECT HAS CERTIFIED ON THE PLAN ITSELF WITH FULL RESPONSIBILITY THAT THE BUILDING PLAN HAS BEEN DRAWN UP AS PER WEST BENGAL GRAM PANCHAYAT (GRAM PANCHAYAT ADMINISTRATION) RULES 2004 AND SUBSEQUENT AMENDMENTS OF 2006 & 2015 AND ALSO IN COMPLIANCE WITH NATIONAL BUILDING CODE THAT THE SITE CONDITION INCLUDING THE WIDTH OF THE ABUTTING ROAD CONFORMS WITH THE PLAN AND IT IS A BUILDABLE SITE AND NOT A TANK OR A FILLED UP TANK.

[Signature]

Rajkumar Agarwal
Architect
Member of Council of Architects CA / 94 / 17940
SIGNATURE OF ARCHITECT

CERTIFICATE OF STRUCTURAL ENGINEER

CERTIFIED THAT THE STRUCTURAL DESIGN & DRAWINGS OF BOTH FOUNDATION & SUPER STRUCTURE OF THE BUILDING HAS BEEN MADE BY ME CONSIDERING ALL POSSIBLE LOADS INCLUDING THE SEISMIC LOADS AS PER THE NATIONAL BUILDING CODE OF INDIA & CERTIFIED THAT IT IS SAFE & STABLE IN ALL RESPECTS.

[Signature]

Mainak Majumdar
B.C.E., M.C.E. (Struct)
ESE-1271 of I.C.E.
ESE-11, 1524
074629000021112
SIGN OF STRUCTURAL ENGINEER

IT IS HEREBY CERTIFIED THAT THE STRUCTURAL DRAWINGS ARE PREPARED FOR EARTHQUAKE RESISTANCE IN ACCORDANCE WITH THE WEST BENGAL GRAM PANCHAYAT (GRAM PANCHAYAT ADMINISTRATION) RULES 2004 AND SUBSEQUENT AMENDMENTS OF 2006 & 2015 AND ALSO IN COMPLIANCE WITH NATIONAL BUILDING CODE.

[Signature]

Rupak Kumar Banerjee
RUPAK KUMAR BANERJEE
B.C.E., M.C.E., M.S., M.T.E.
& T.Y. B.A. (HONOR) TECHNICAL
CIR.P. 2004/2014-15 0754000000000000
074629000021112
SIGN OF GEO-TECHNICAL ENGINEER

TITLE

MASTER PLAN SHOWING TYP. FLOOR PLAN & BOUNDARY

PROJECT

PROPOSED ADDITION OF 11 NUMBERS BUILDING (BLOCK 10 TO 20) (BLOCK-1, 2, 3, 4, 5, 6, 7, 8 & 9 ALREADY SANCTIONED) FOR G.N.V. STORED (18.9 MT. HT.) RESIDENTIAL BUILDING AT MOUZA - ALGARIA, I.L. NO. - 5, DAG NOS. - 574, 575, 576, 592, 593, 594, 595, 596, 597, 600, 604, 605, 606, 608, 609, 612, I.L. & KHATAN NOS. - 665, 666, 975, 1022, 1033, AND MOUZA - MOYNAGADI, I.L. NO. - 6, DAG NOS. - 713, 715, I.L. KHATAN NOS. - 2148, UNDER PASCHIM KHILGAON PANCHAYAT, BARASAT-I, DIST. - NORTH 24 PARGANAS.

DATE	JOB NO.	DEALT	CHECKED	SHEET NO.
20.01.21	ARCH/656/2017	NORMAL		02 OF 9

SCALE-1:300

ARCHITECT

[Signature]

RAJ AGARWAL & ASSOCIATES
69, BUDDY STREET, KOLKATA-19

APPROVED BY:-

Approval Order No. 12 D
Date: 02/02/2021
Valid up to: 01/01/2026

FOR OFFICE USE ONLY

The structural analysis reports & soil reports are kept for reference in the office. The clearance is accorded subject to certificate of architect, Sr. Engineer, Geo-techn. Engineer.

[Signature]

District Engineer
North 24 Parganas Zilla Parishad
Kolkata

As per P.C.B. Guidelines

MASTER PLAN SHOWING TYP. FLOOR PLAN & BOUNDARY
SCALE:- 1:300